




East Facing Elevation

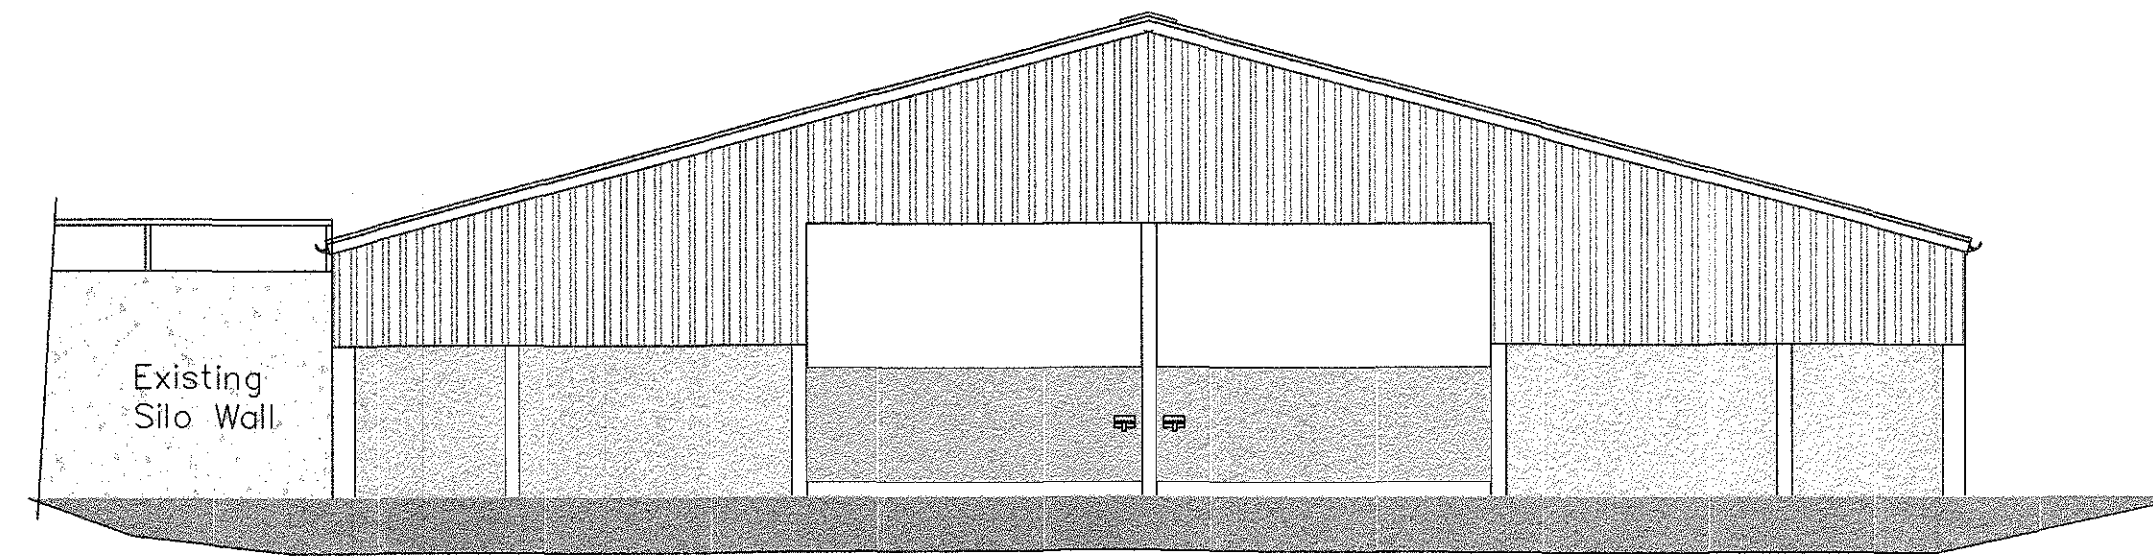


West Facing Elevation

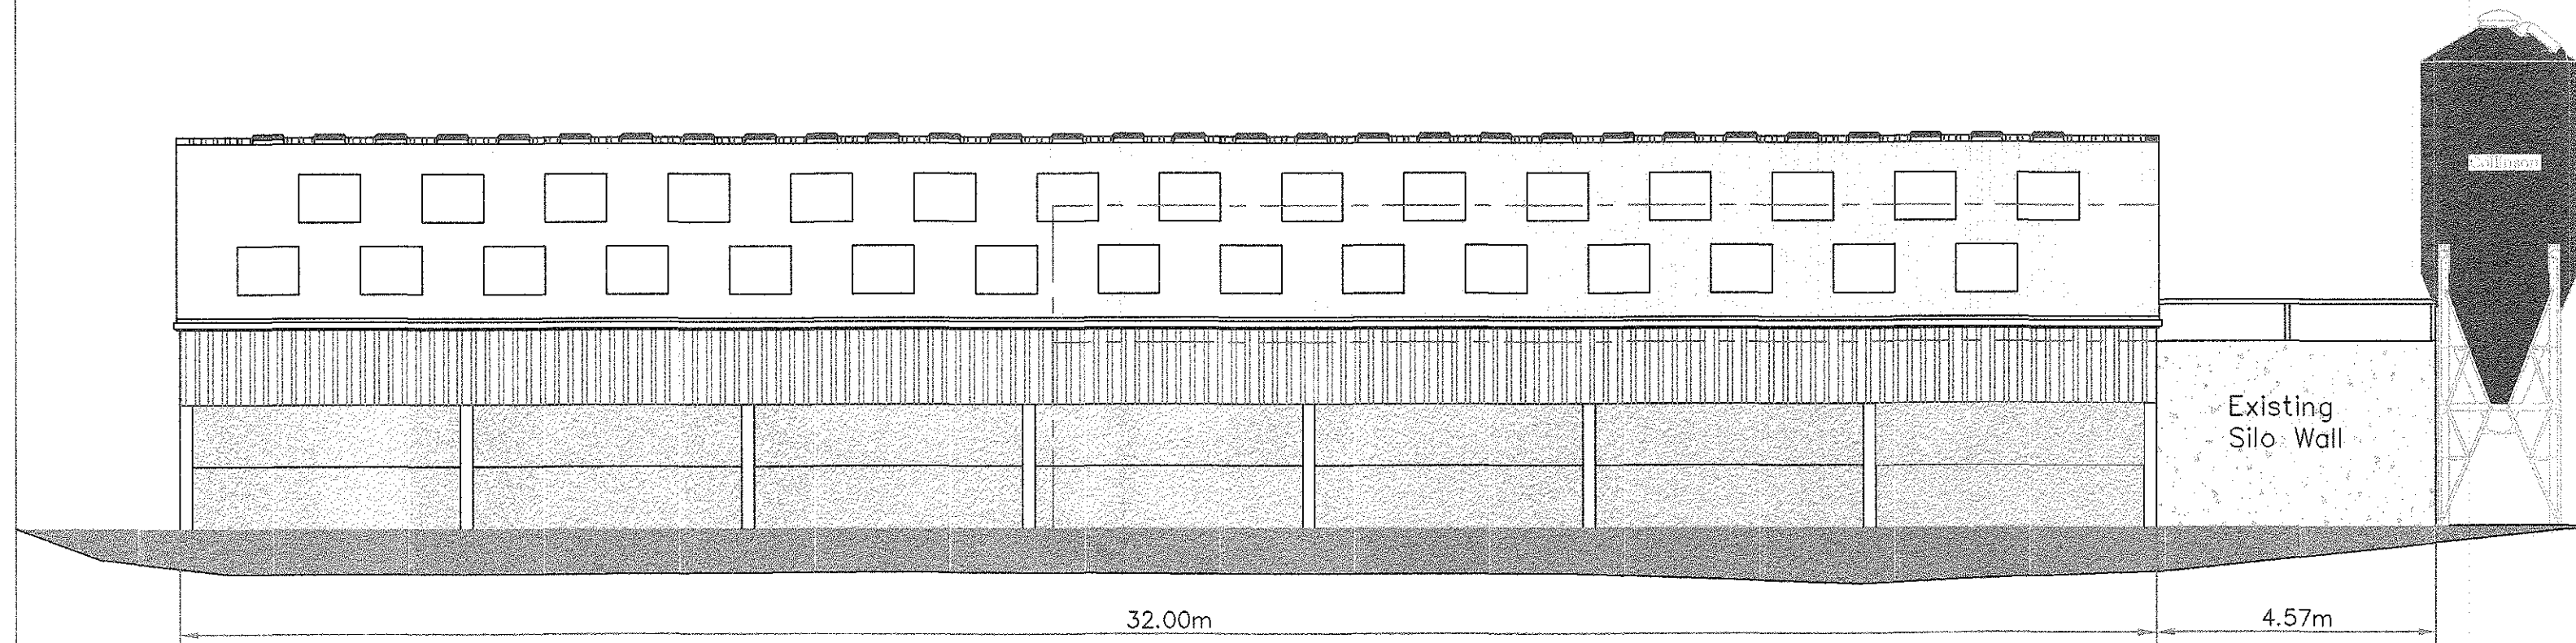

South Facing Elevation

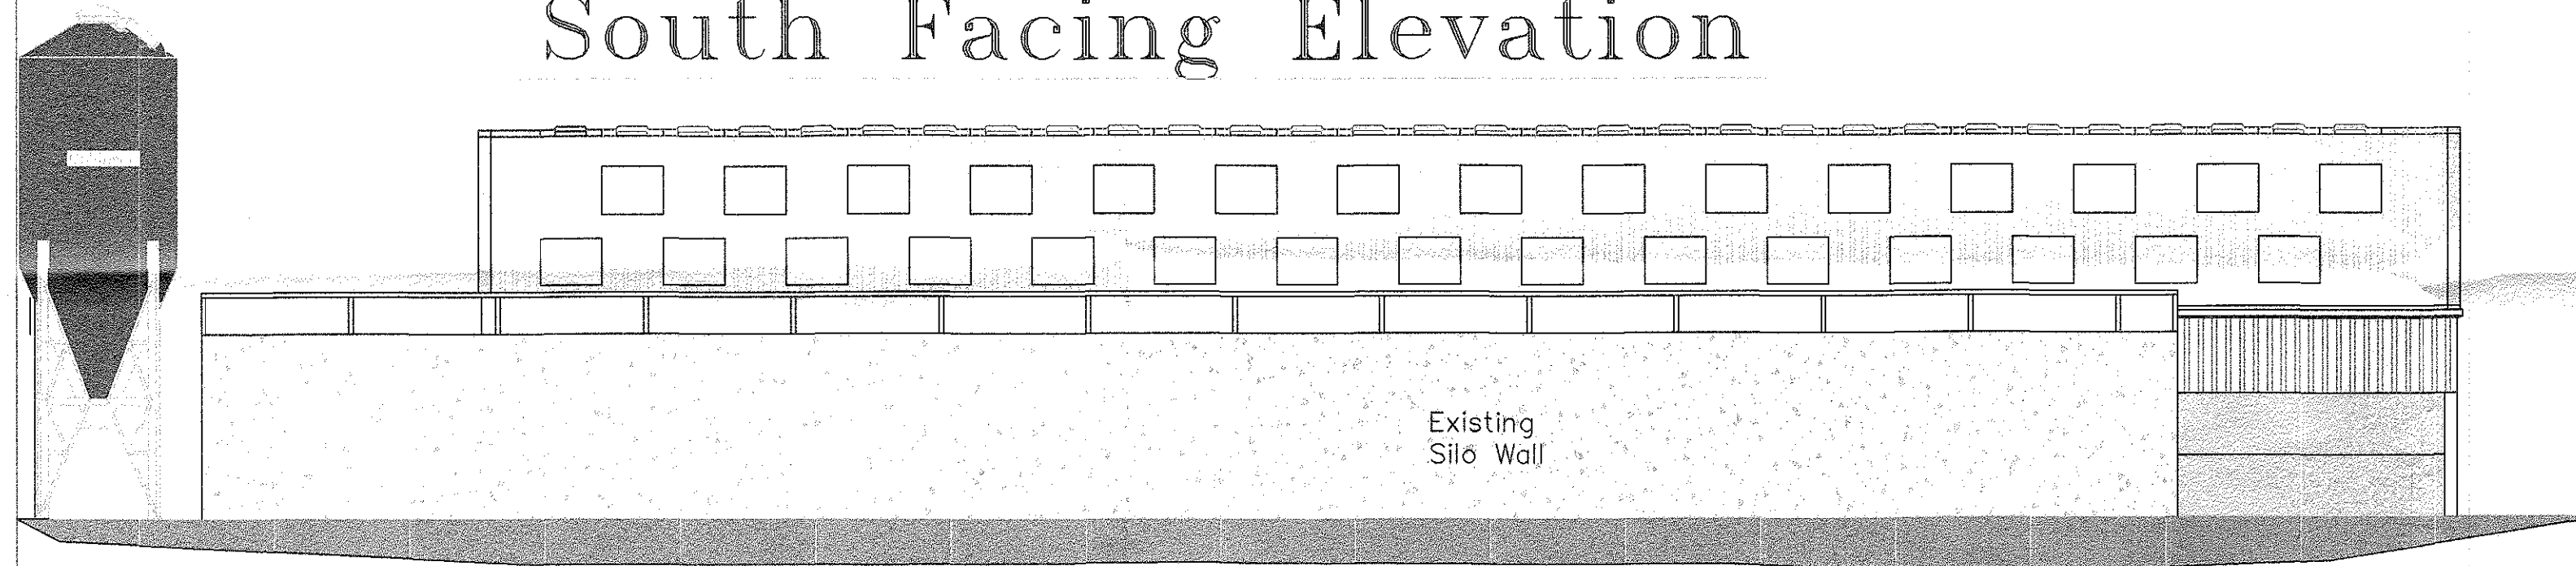


North Facing Elevation

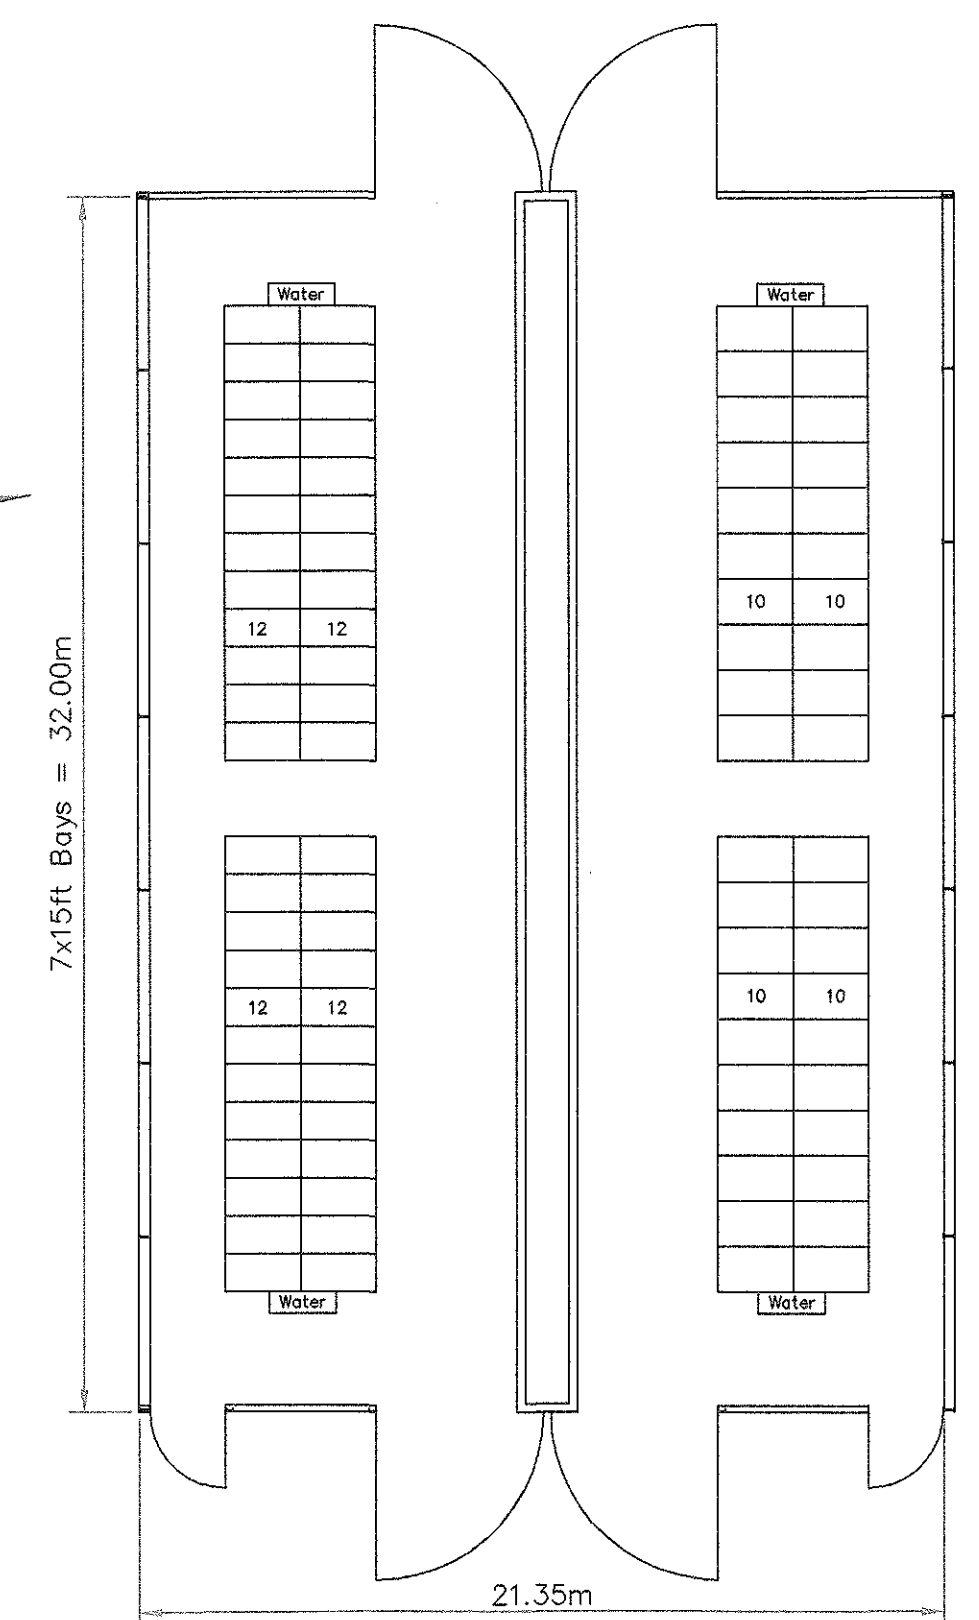


Layout Scale 1:200

320160515P

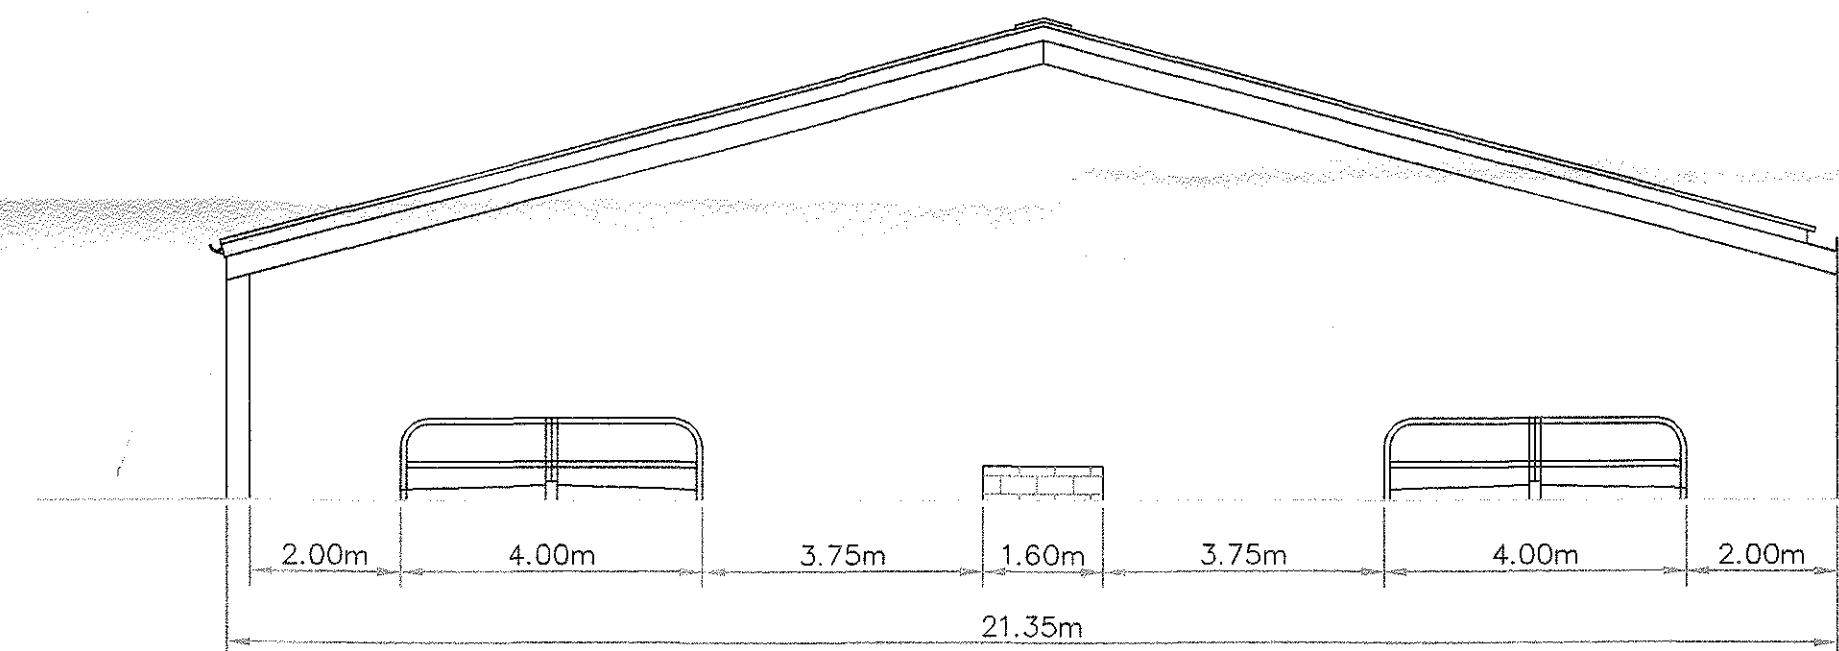


Section

File Name GornalArmYoungstockPlanning
 TITLE
**Proposed Steel Portal
 Cow Shed 683 sq.m
 O.S. Map & Site Plan.**
 Site:
Armrydding Farm
 Plans prepared for:
**Gornal & Sons
 Armrydding Farm
 Chaignley
 Nr. Clitheroe
 BB7 3LX**
 Drawn
 Scale
**1:100
 & as shown**
 Date
May 2016

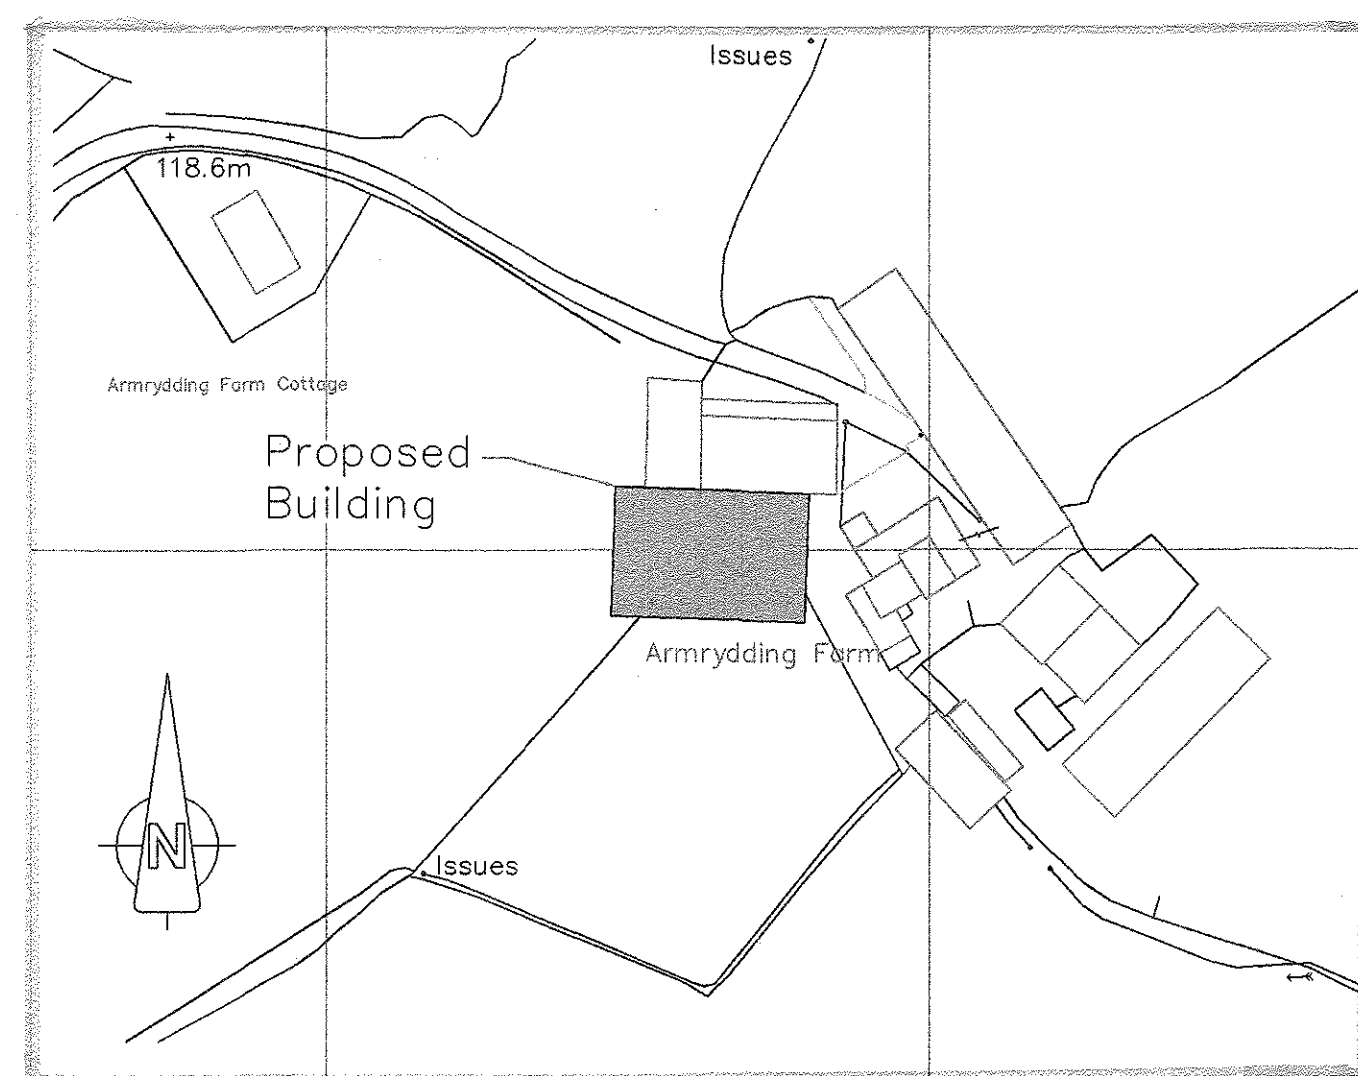

O.S. Plan Scale 1:1250

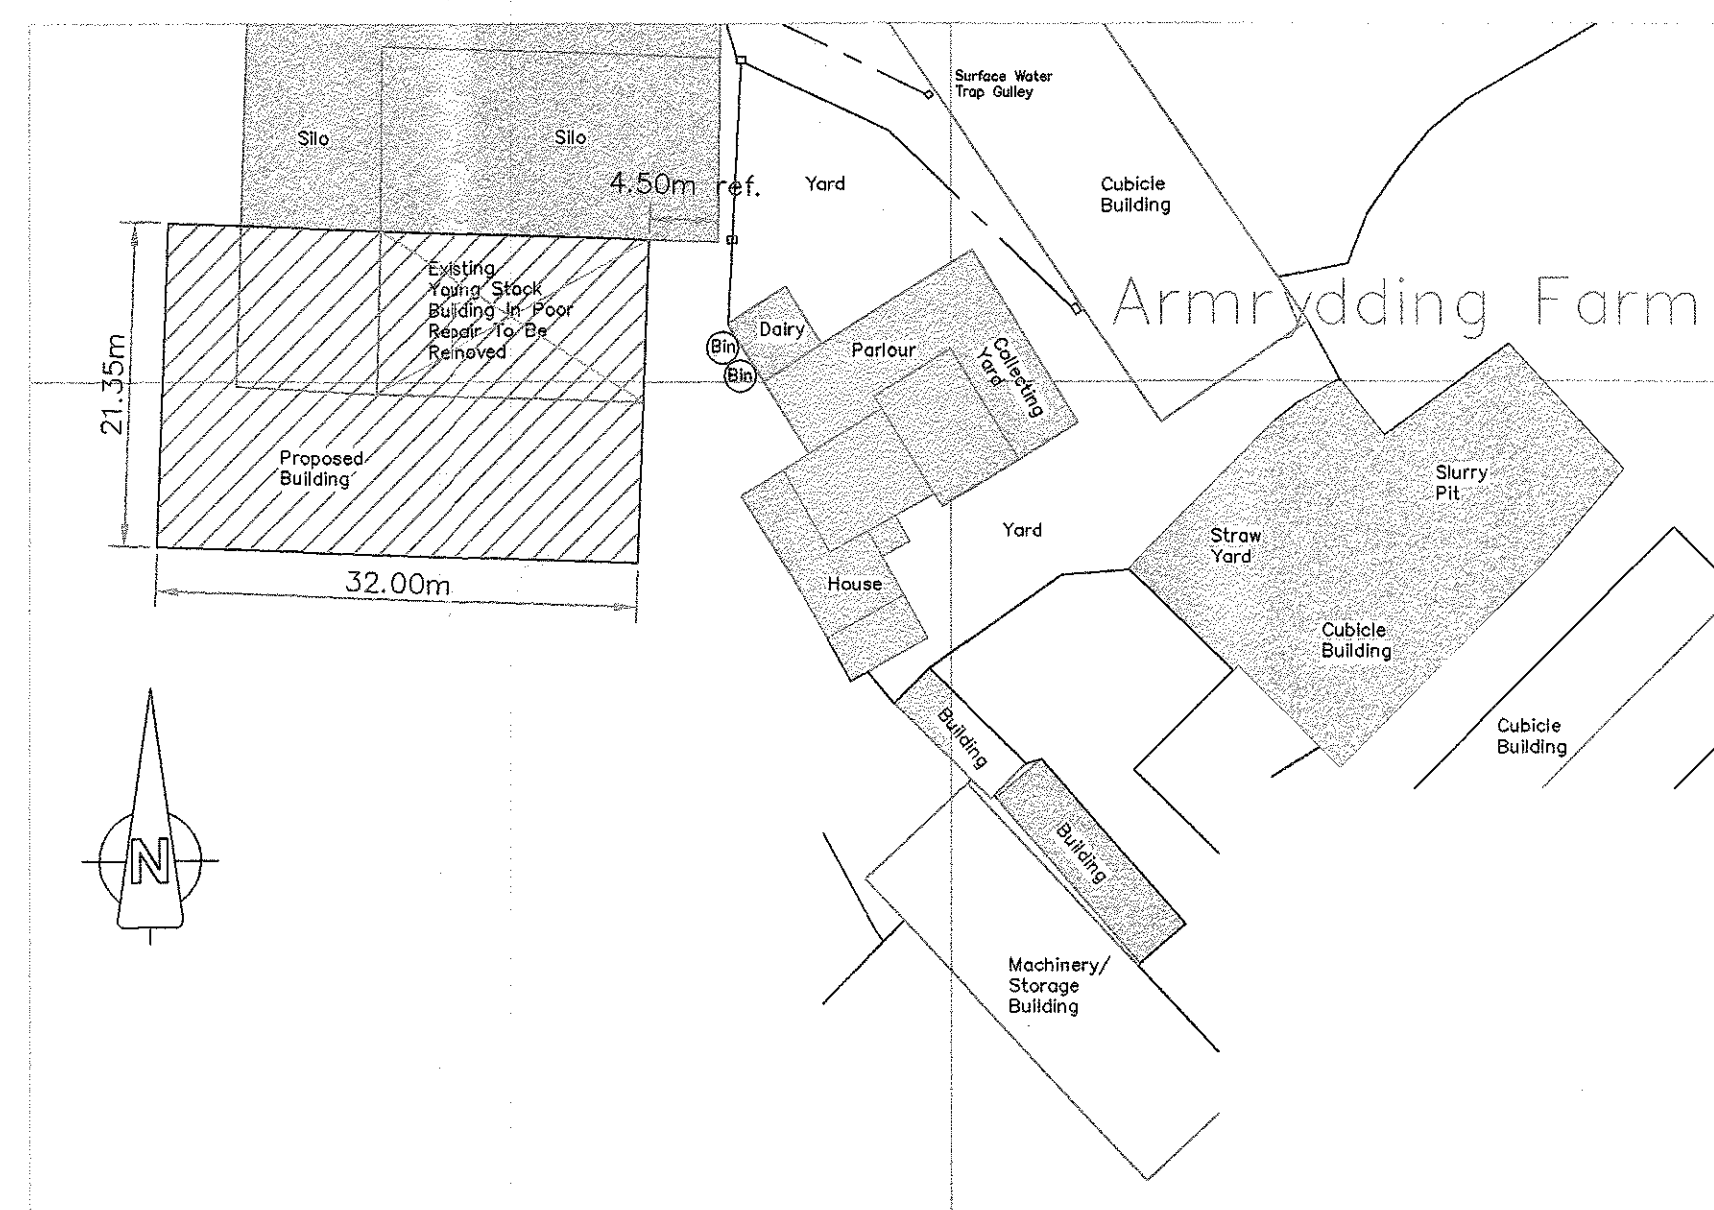

Block Plan Scale 1:500

Materials:

Framework; Galvanised Steel UB Stanchions And Rafters With Timber Purlins And Sheeting Rails.
 All Structural Steel Work To Structural Engineers Calculations.

Walls; Vertical Treated Timber Space Boarding From Roofline Down To 2.00m High Pre-Stressed Concrete Panel.

Roof; P6R Fibre Cement Sheeting
 Colour Natural Cement.
 25% G.R.P. Rooflight Cover.
 Roll Top Barge Boards To Gable Verges
 150mm Black PVC Troughings To Floor.

Doors; Galvanised Steel Frame With Galvanised Sheeted Finish.

