

Tel: 01257 441 512

Email: [contact@sdaarchitecture.co.uk](mailto:contact@sdaarchitecture.co.uk)  
Web: [www.sdaarchitecture.co.uk](http://www.sdaarchitecture.co.uk)

Company Registration: 6331887  
VAT Registration: 183 9667 53

### Project Information:

Client: Mr & Mrs. Colburn

Project Title: Renovation and Extension

Project Address: Saccary House, Maillor, B81 9DL

Project Stage: Planning Consent Application

Date of Drawing: 19.01.2016

Drawn By: SLP

Drawing Sheet Size: A1 (841 x 594)

Drawing Scale: 1:100

Drawing Title:

Plans & Elevations as 'Existing'



Job Number: Drawing Number: Revision:

0242 (A)3-01-PP -


DO NOT SCALE ONLY USE DIMENSIONS SHOWN  
© COPYRIGHT RESERVED

### Drawing Revisions


| Rev. | Date | Description | Author |
|------|------|-------------|--------|
|------|------|-------------|--------|

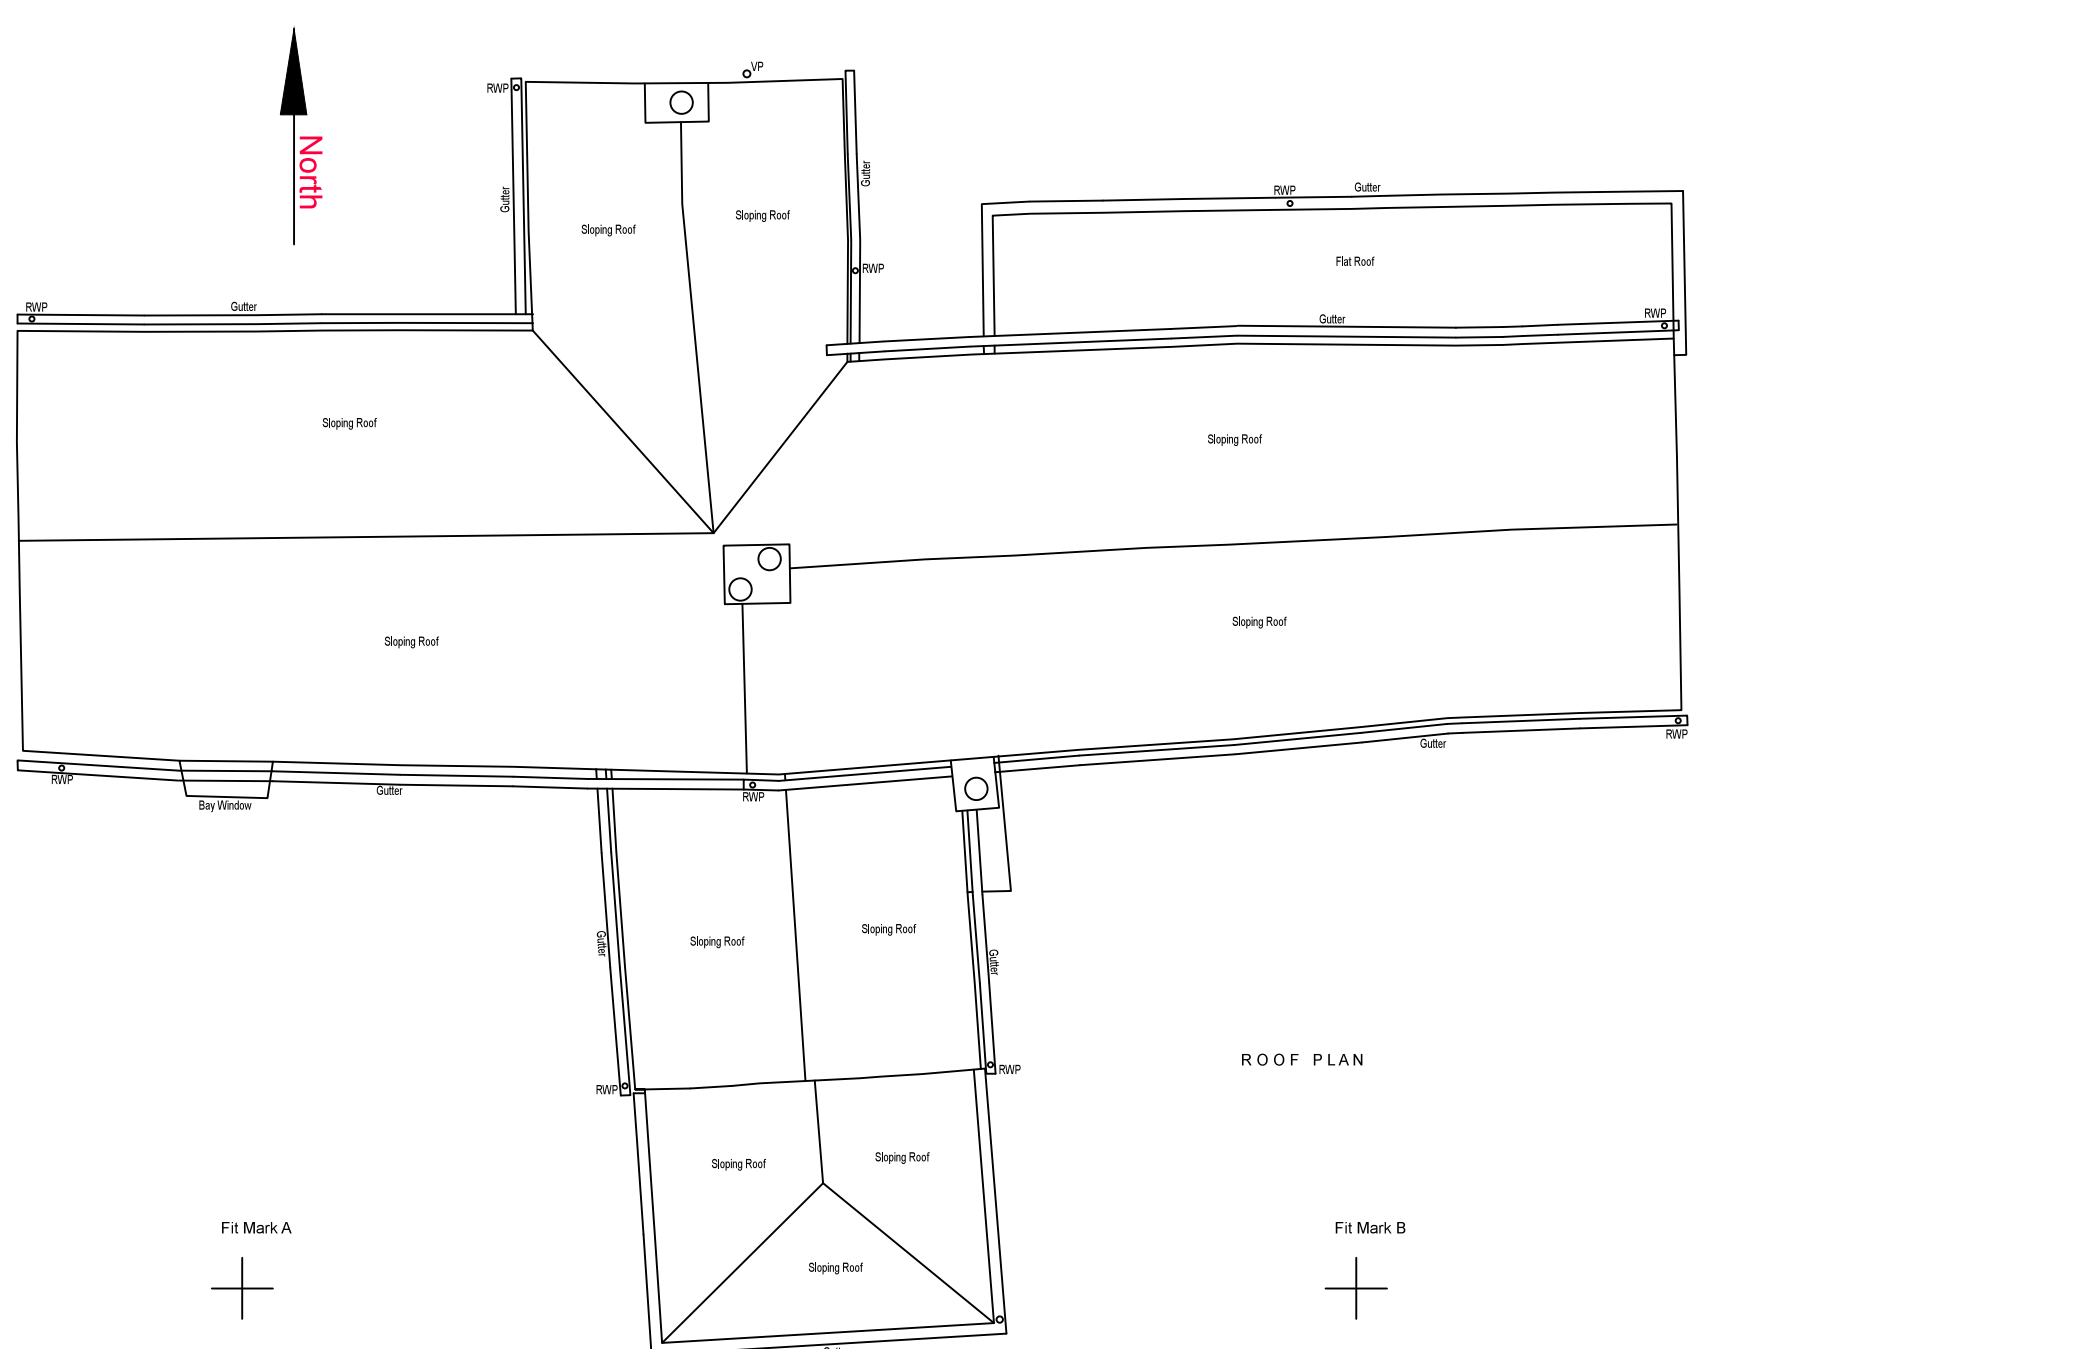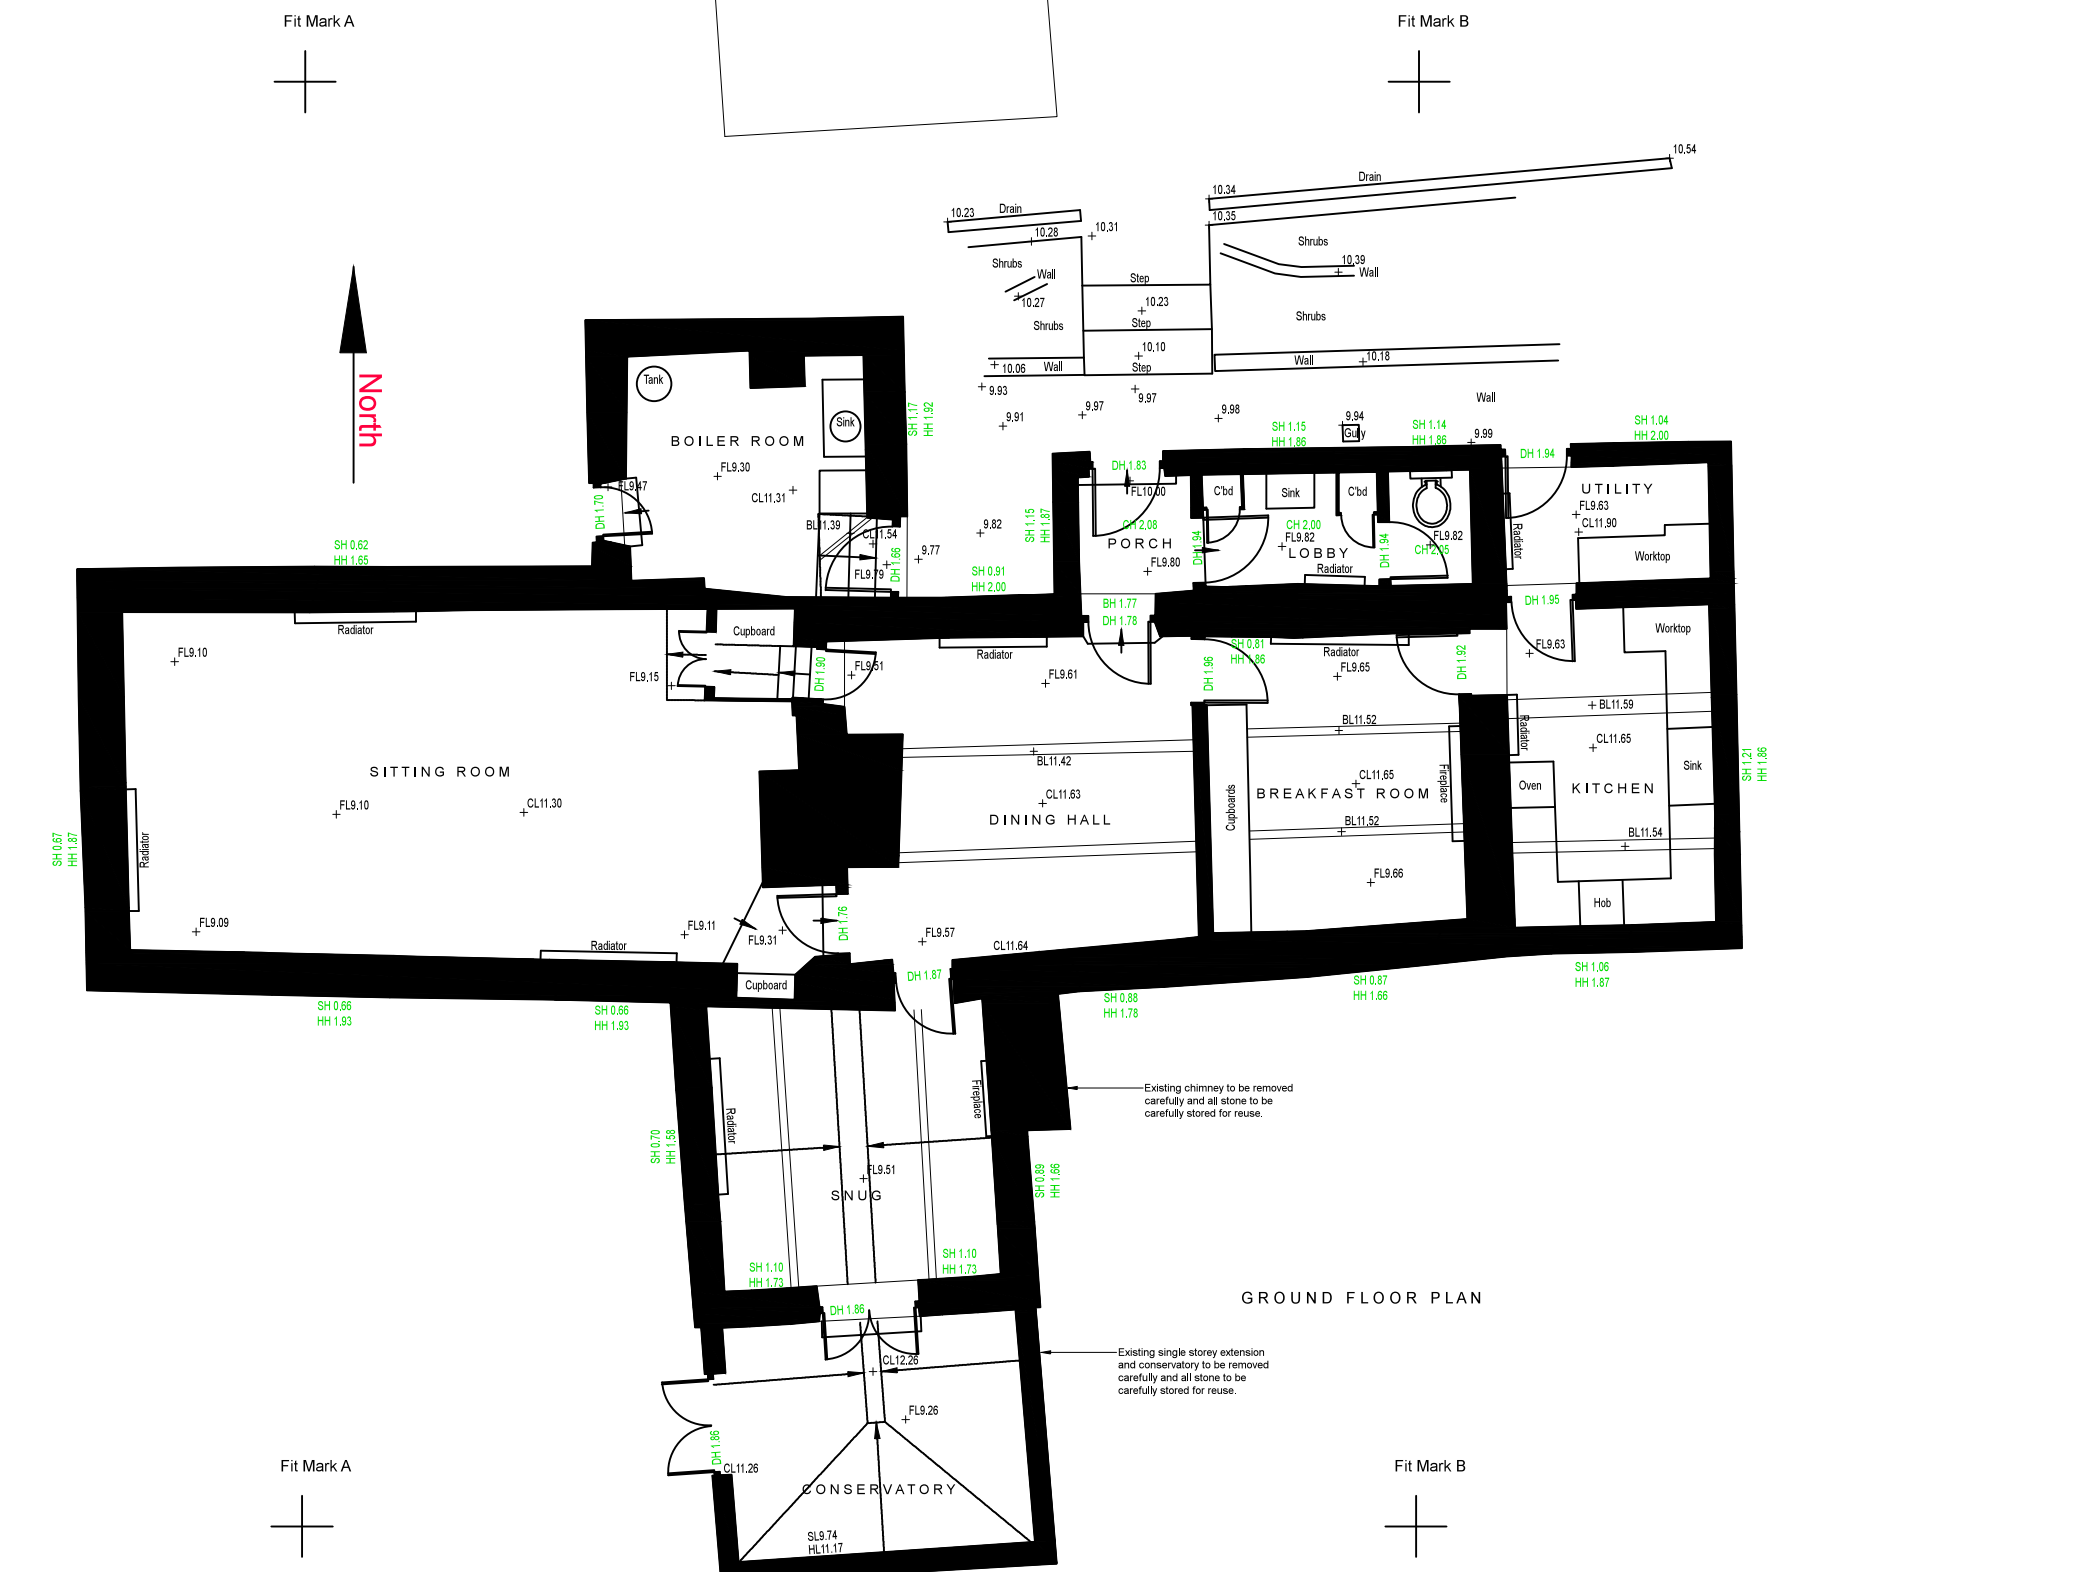


NORTH ELEVATION

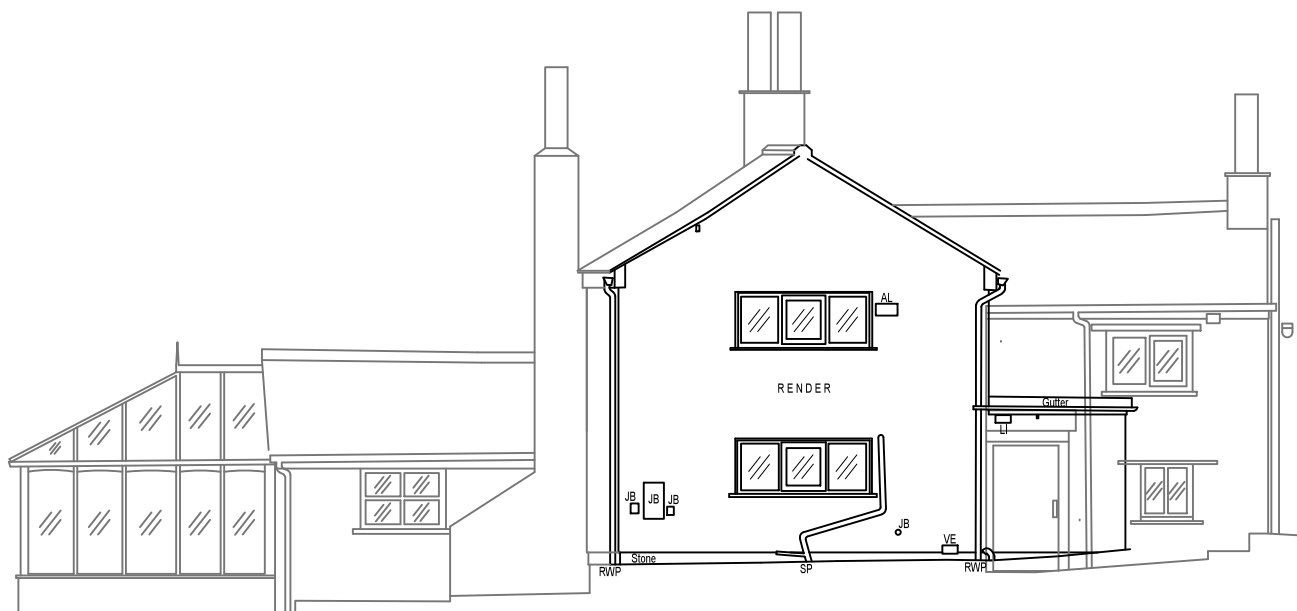

EAST ELEVATION

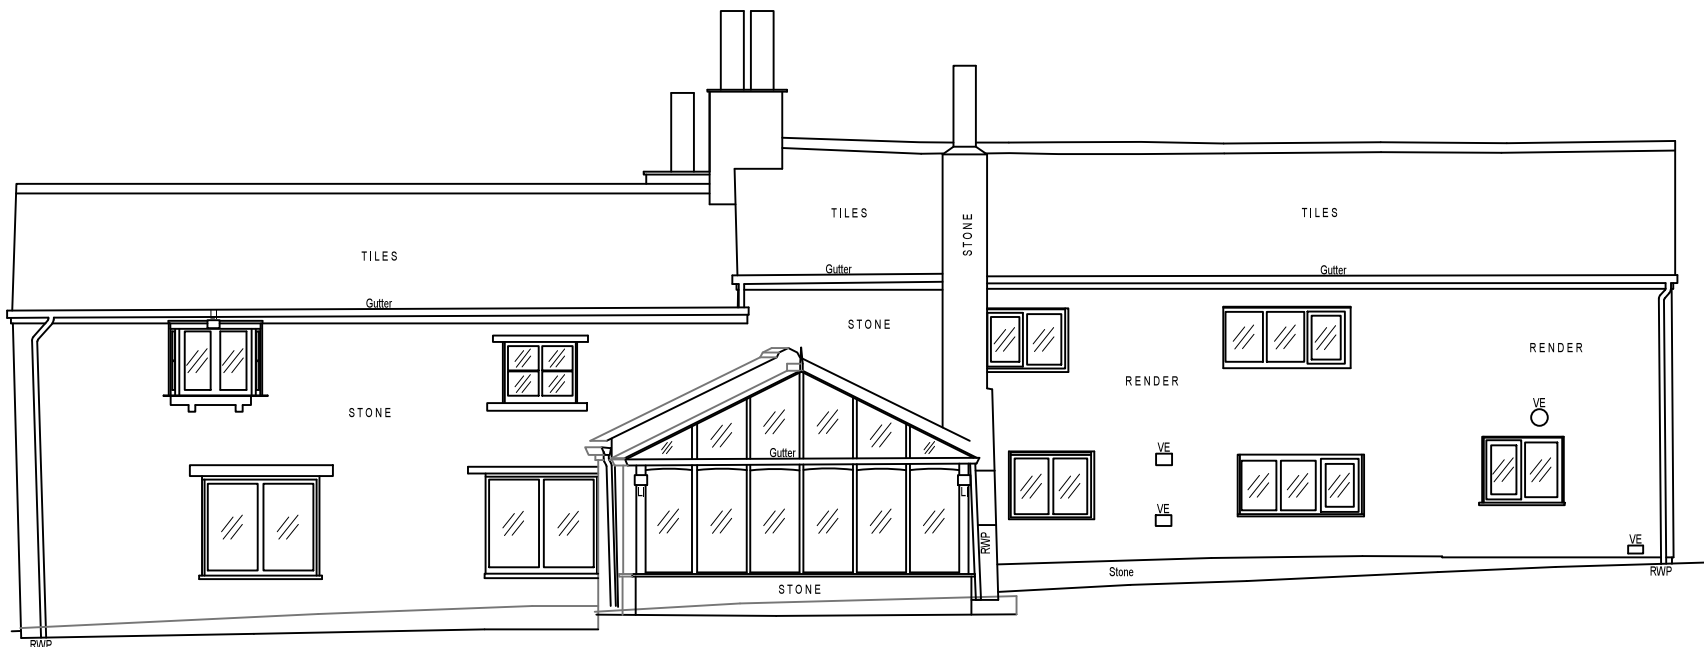

SOUTH ELEVATION

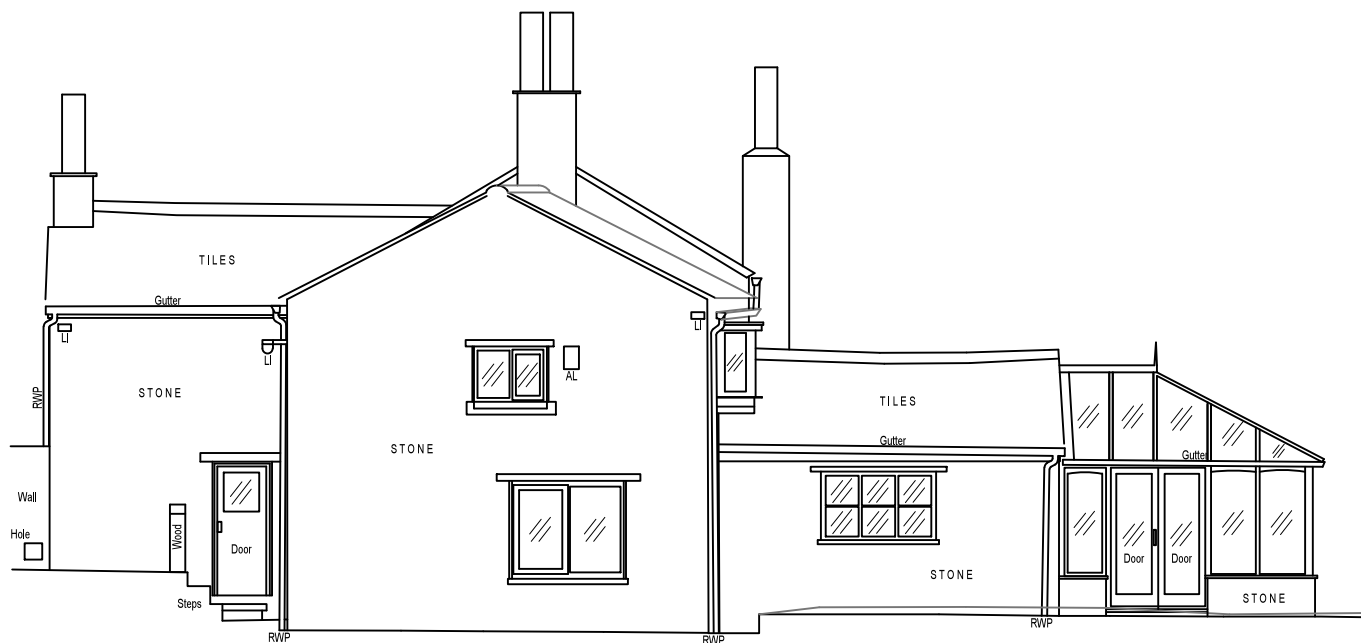

Copyright © 2015 Style Design & Architecture Ltd.  
All Rights Reserved

Deviating from these drawings without consultation and/or agreement with the employer is unacceptable. This drawing is indicative and exact dimensions should be checked and confirmed on site by the nominated contractor or competent persons prior to commencement of building works. All drawings and dimensions shall be verified by the relevant contractor's on site prior to commencement of all works, ordering of materials or setting out. Any discrepancies should be reported writing to SDA Architecture Ltd.

Do not scale from this drawing unless trained to use a scale ruler - only work from written and checked dimensions. This drawing is the property of SDA Architect Ltd and copyright reserved by them. This drawing is not to be used, copied or disclosed by or to any unauthorised persons without prior written authorisation consent from SDA Architecture Ltd.

DO NOT PROCEED WORKS IN THE EVENT OF A DRAWING DISCREPANCY

For all structural aspects please refer to Structural Engineers project information. cross reference all drawings, details and calculations with the architectural drawing prior to commencement of building works.

SDA Architecture Ltd is a trading name of Style Design and Architecture Ltd and holds no responsibility or liability for any works carried out on site.