

TITLE

Existing Plan and Elevations
For ; Miss Harrison

ADDRESS


3 Eastgate
Ribchester
PR3 3ZN

REF. NO. 191150516


SCALE 1 : 100 DATE 1/6/2016

DRAWN BY HOWARD BLAND
07539 749466

East Elevation

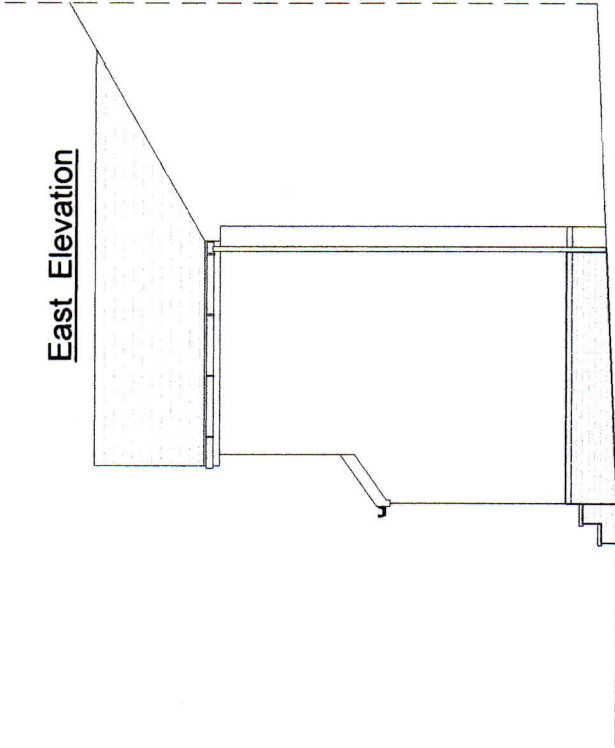

West Elevation

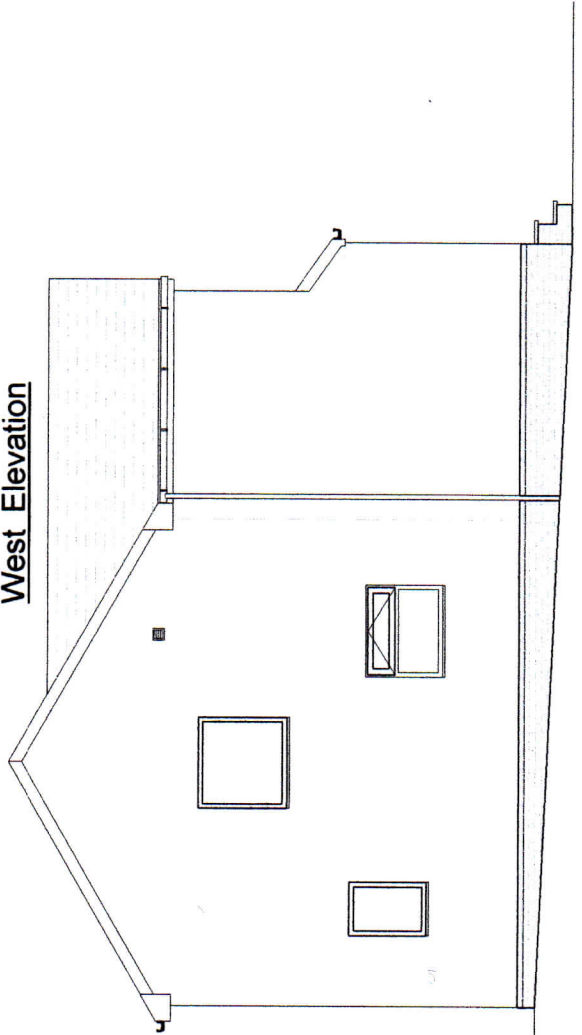

Plan View

