




existing south east

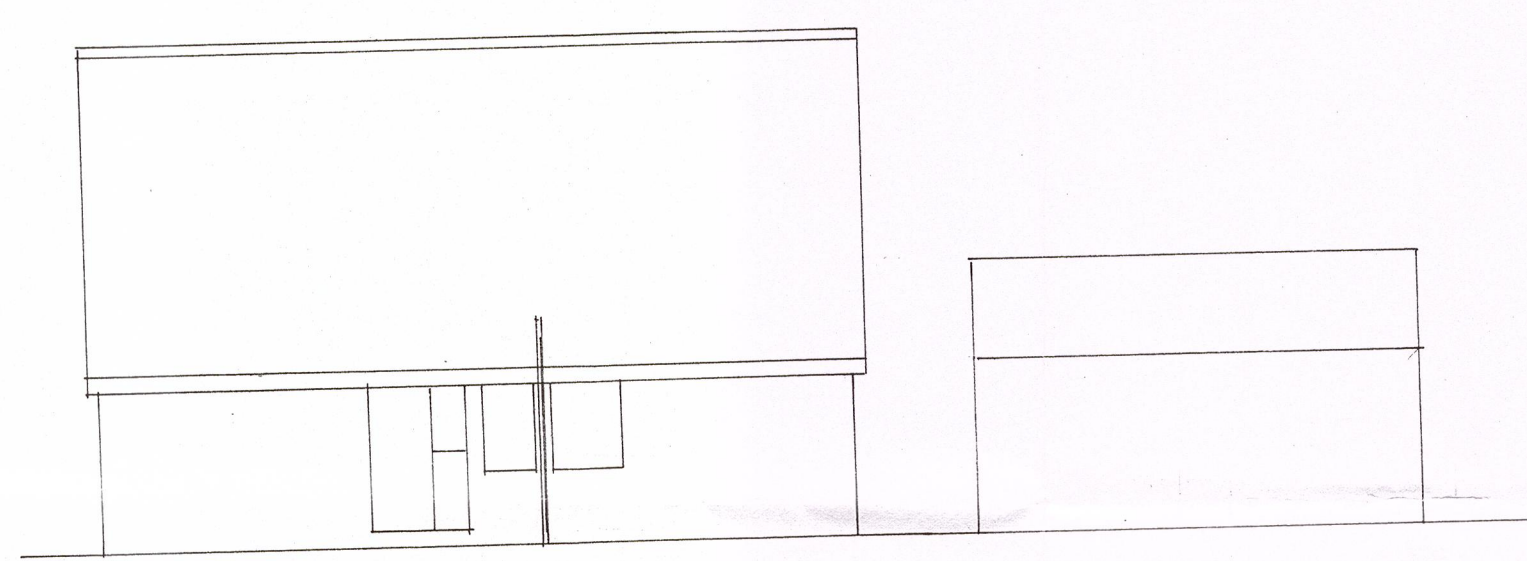


existing north east

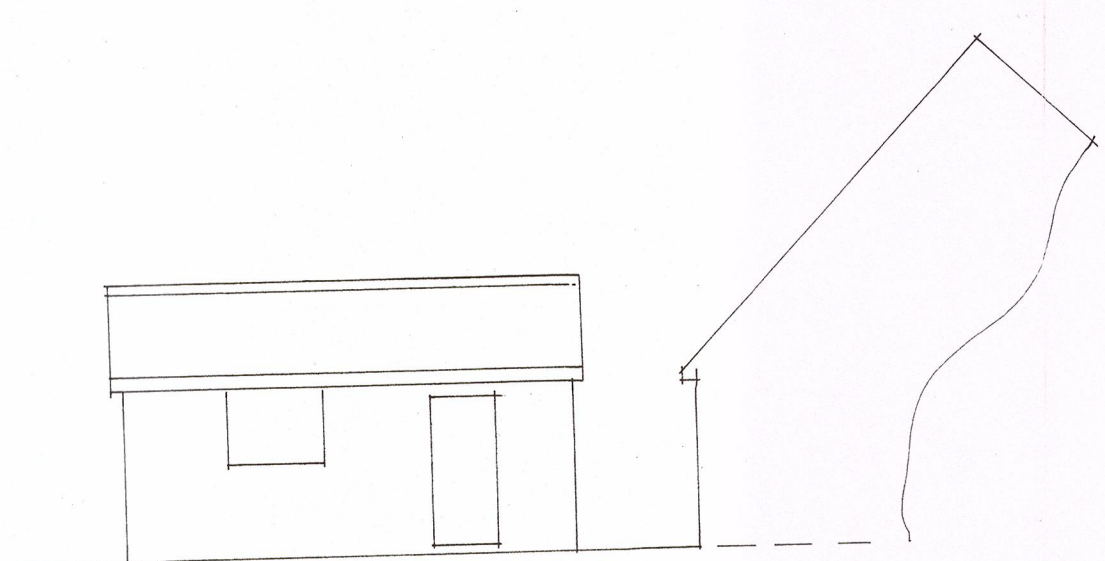


existing south west

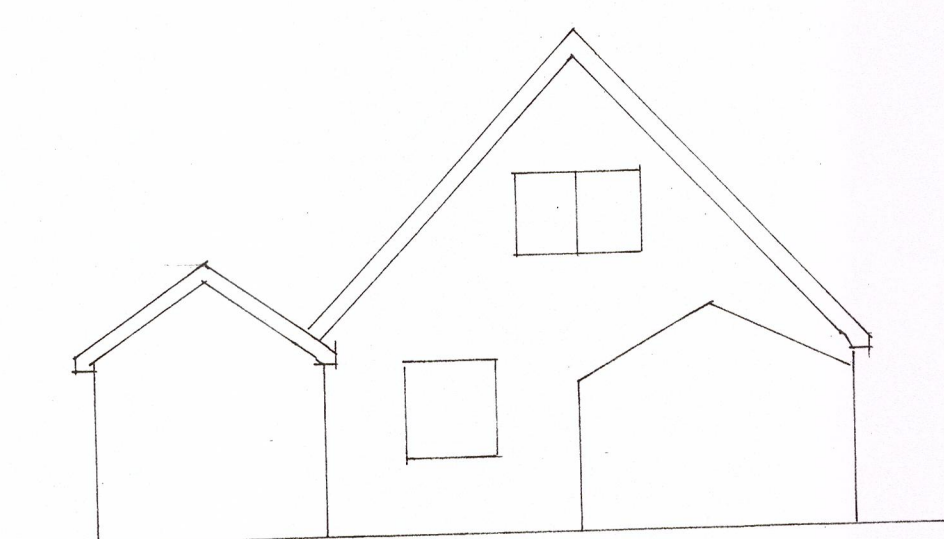

existing north west

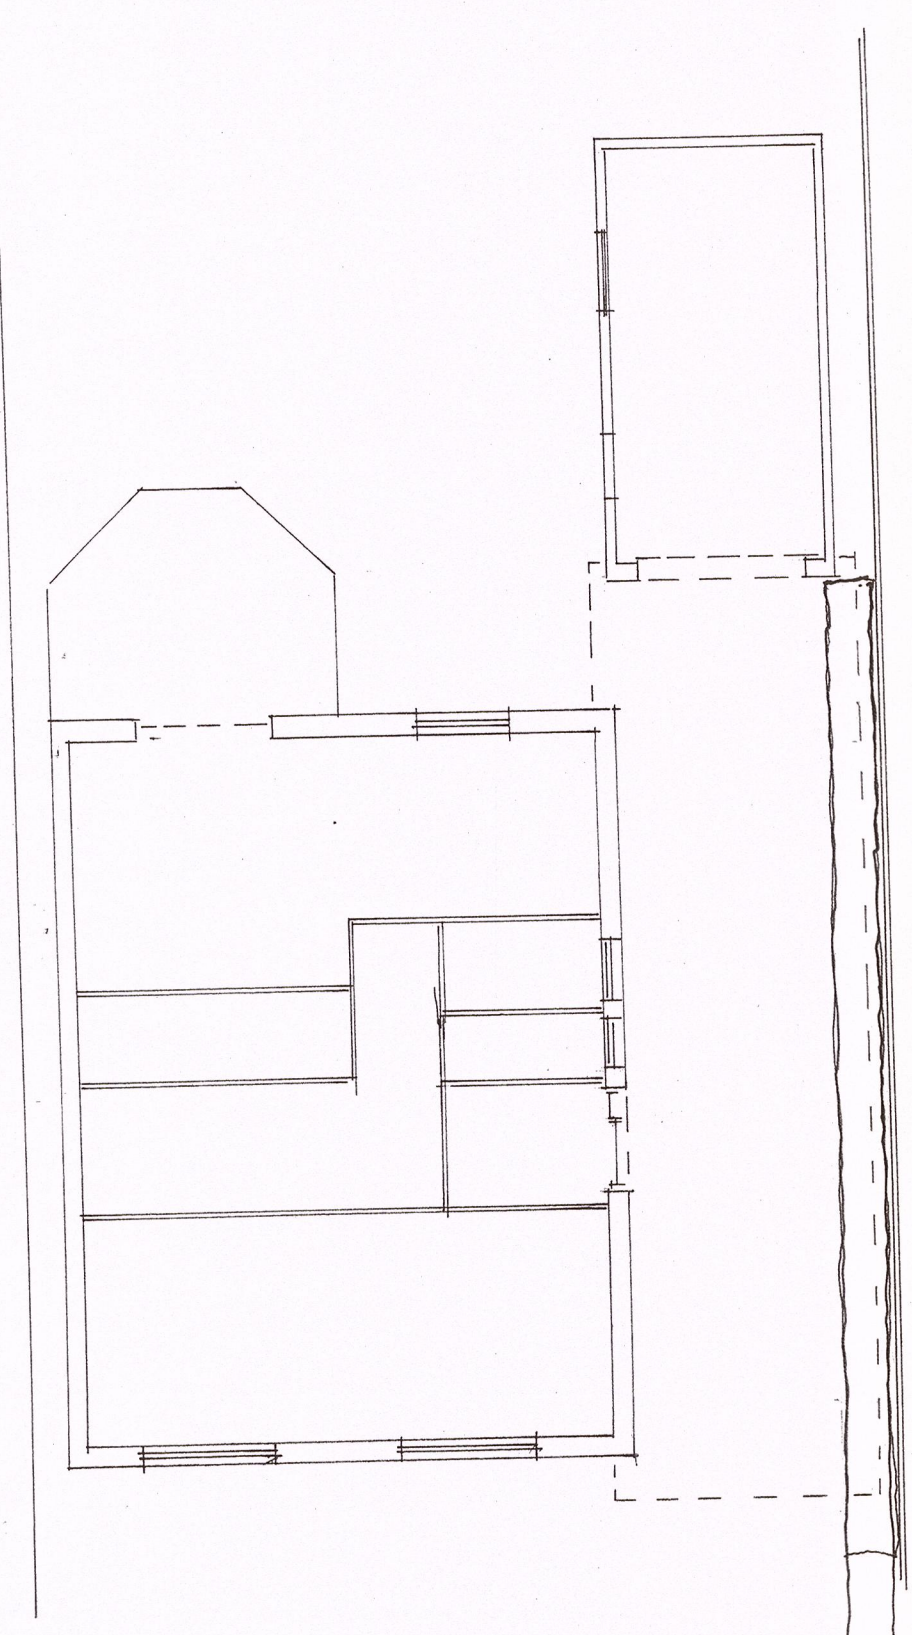

existing plan

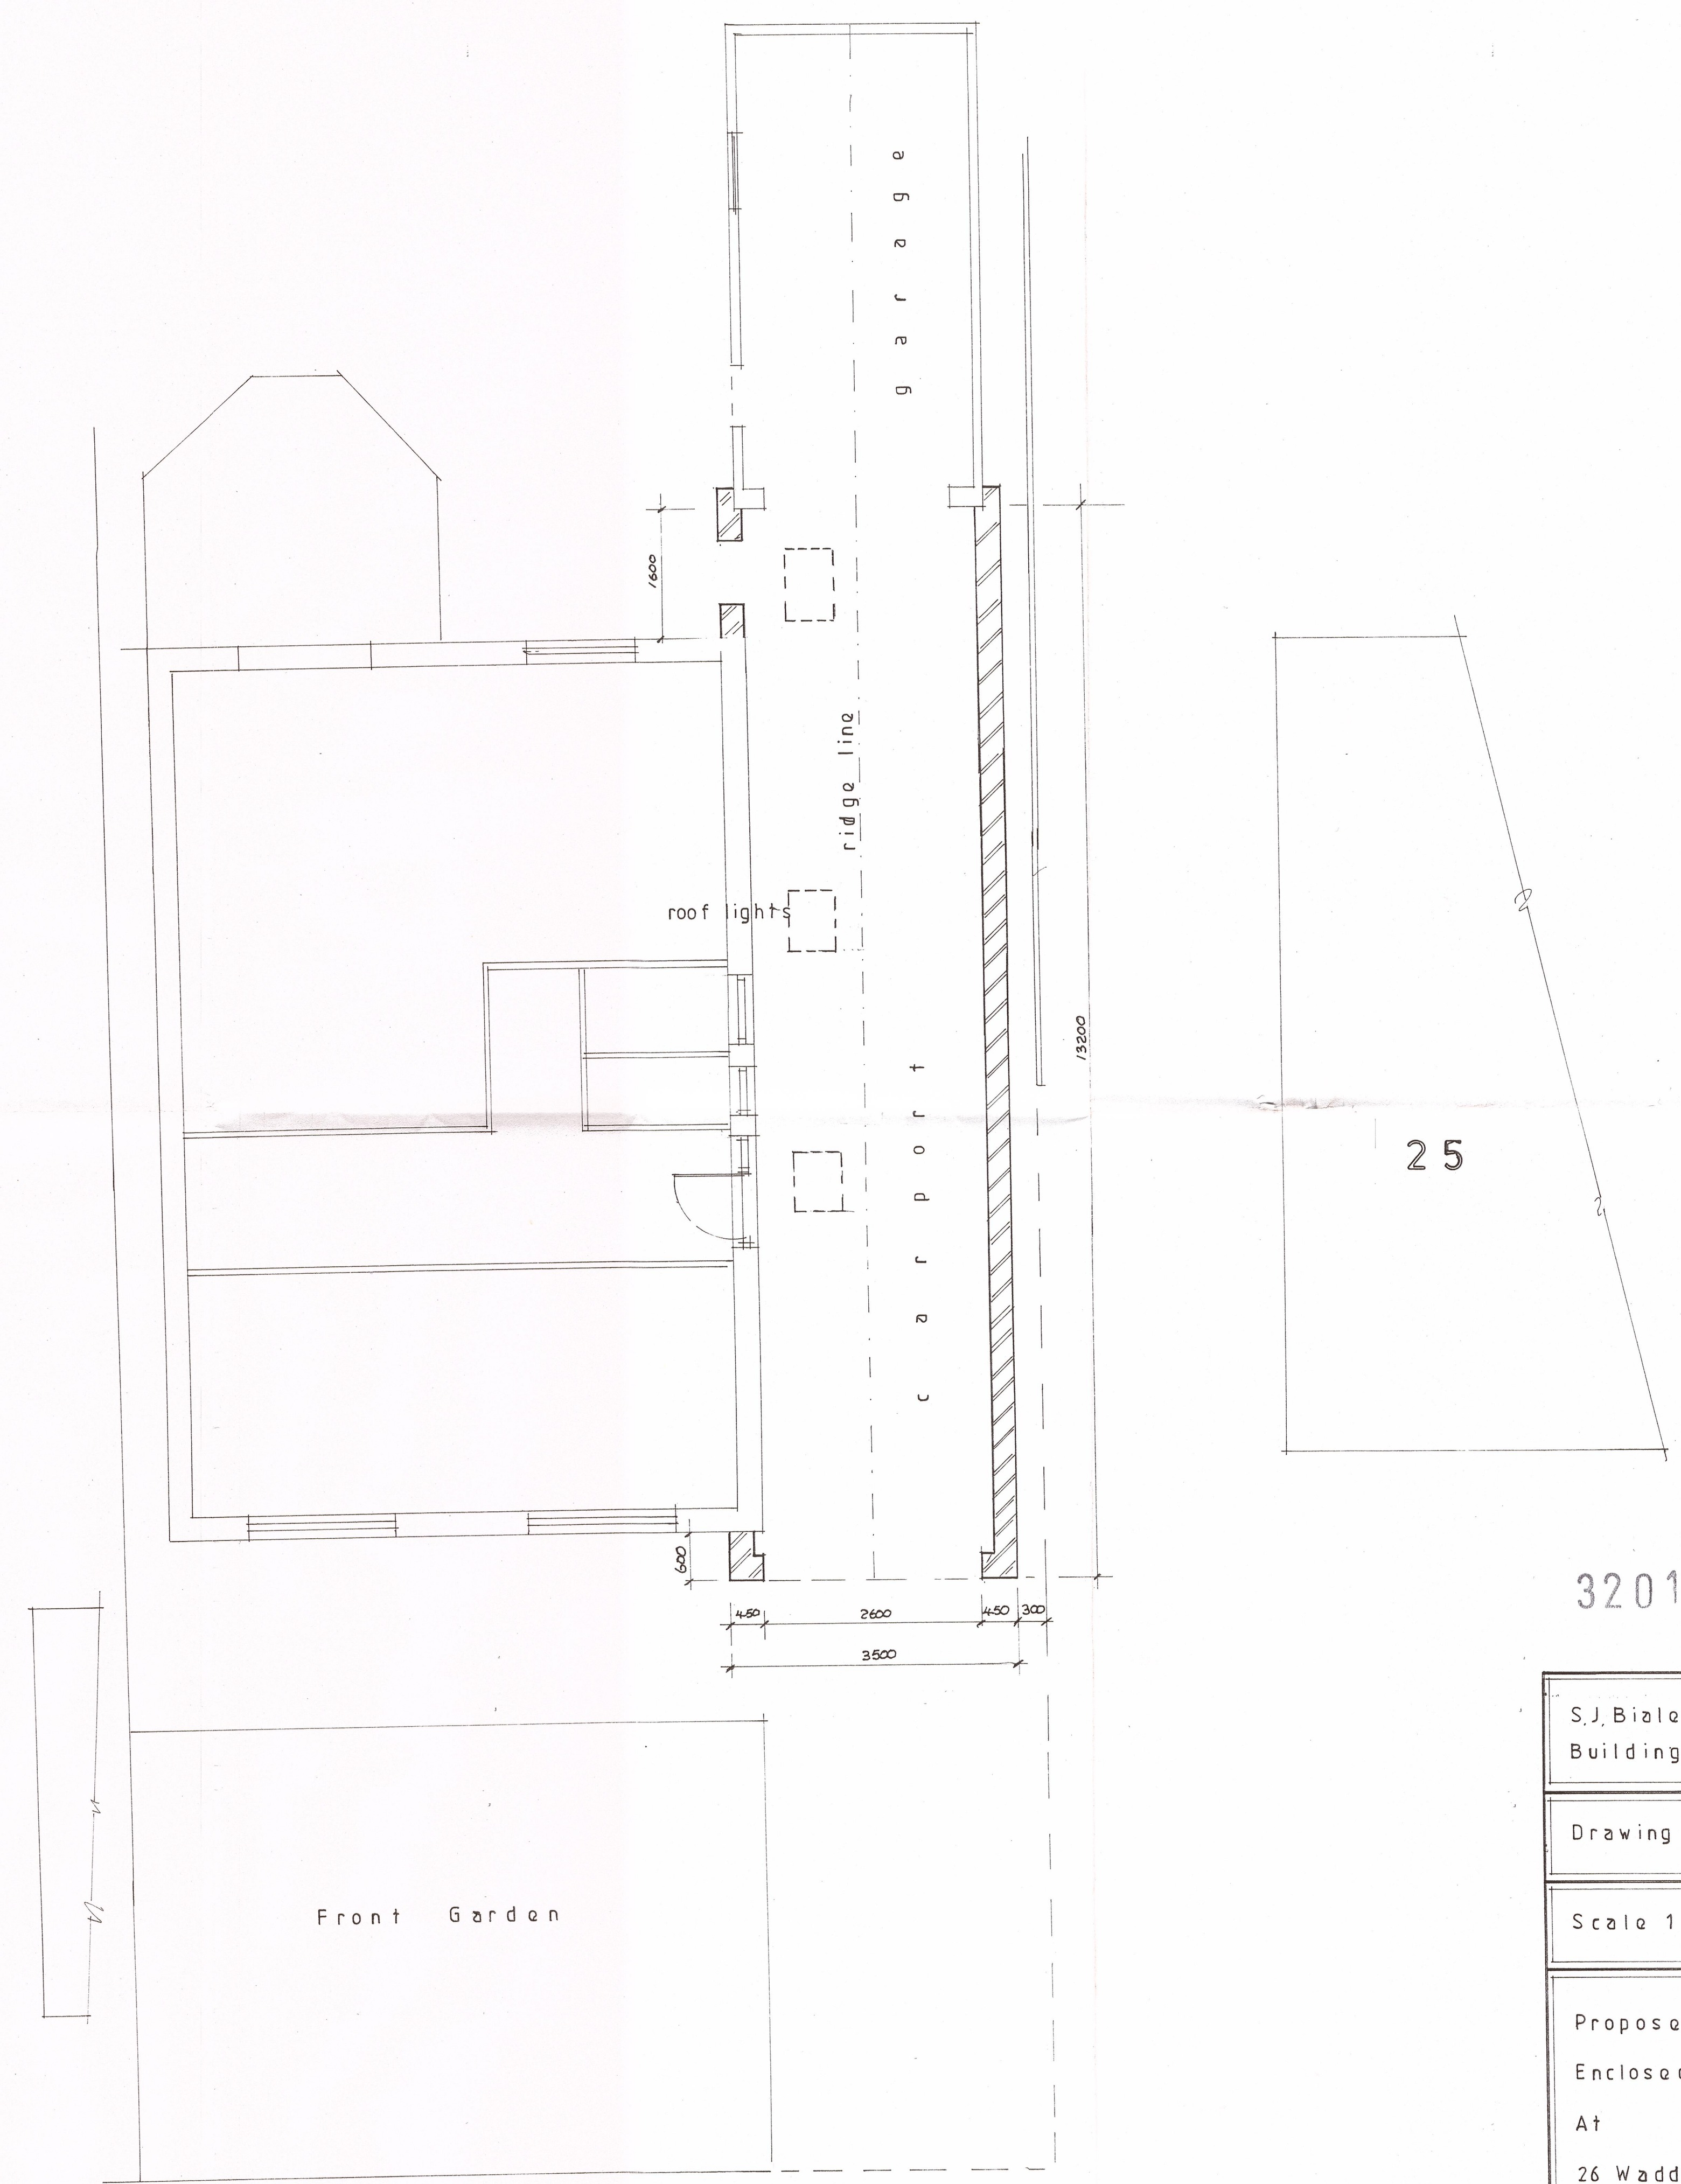

Proposed Site Plan

320160564P

S.J. Bialecki Limited Building Surveyors
Drawing no 7005
Scale 1:50 & 1:100
Proposed Enclosed Carport At 26 Waddow Grove Waddington