




Proposed South East Elevation

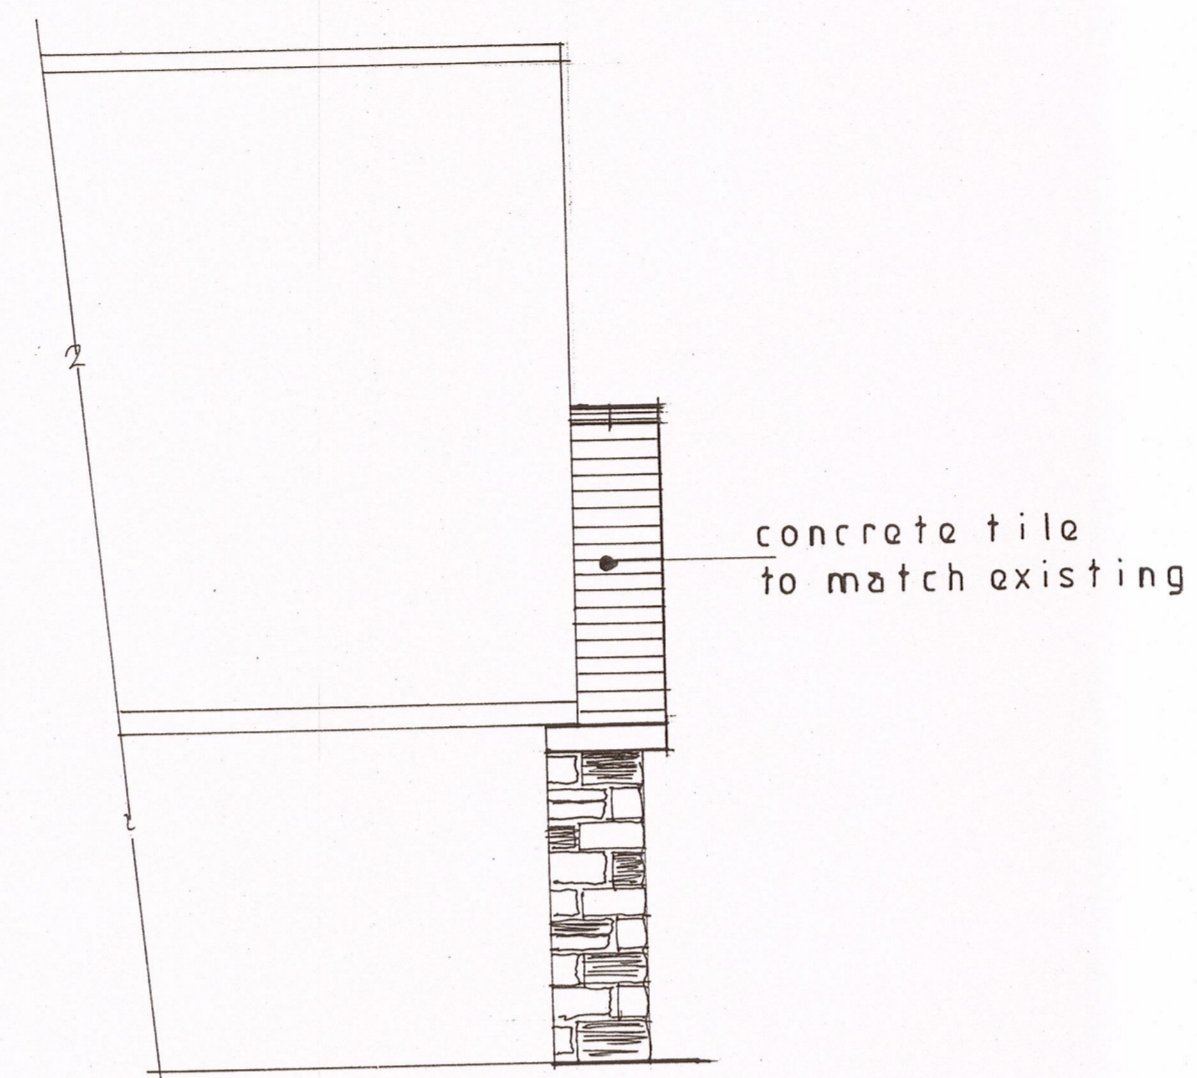

Proposed South West Elevation

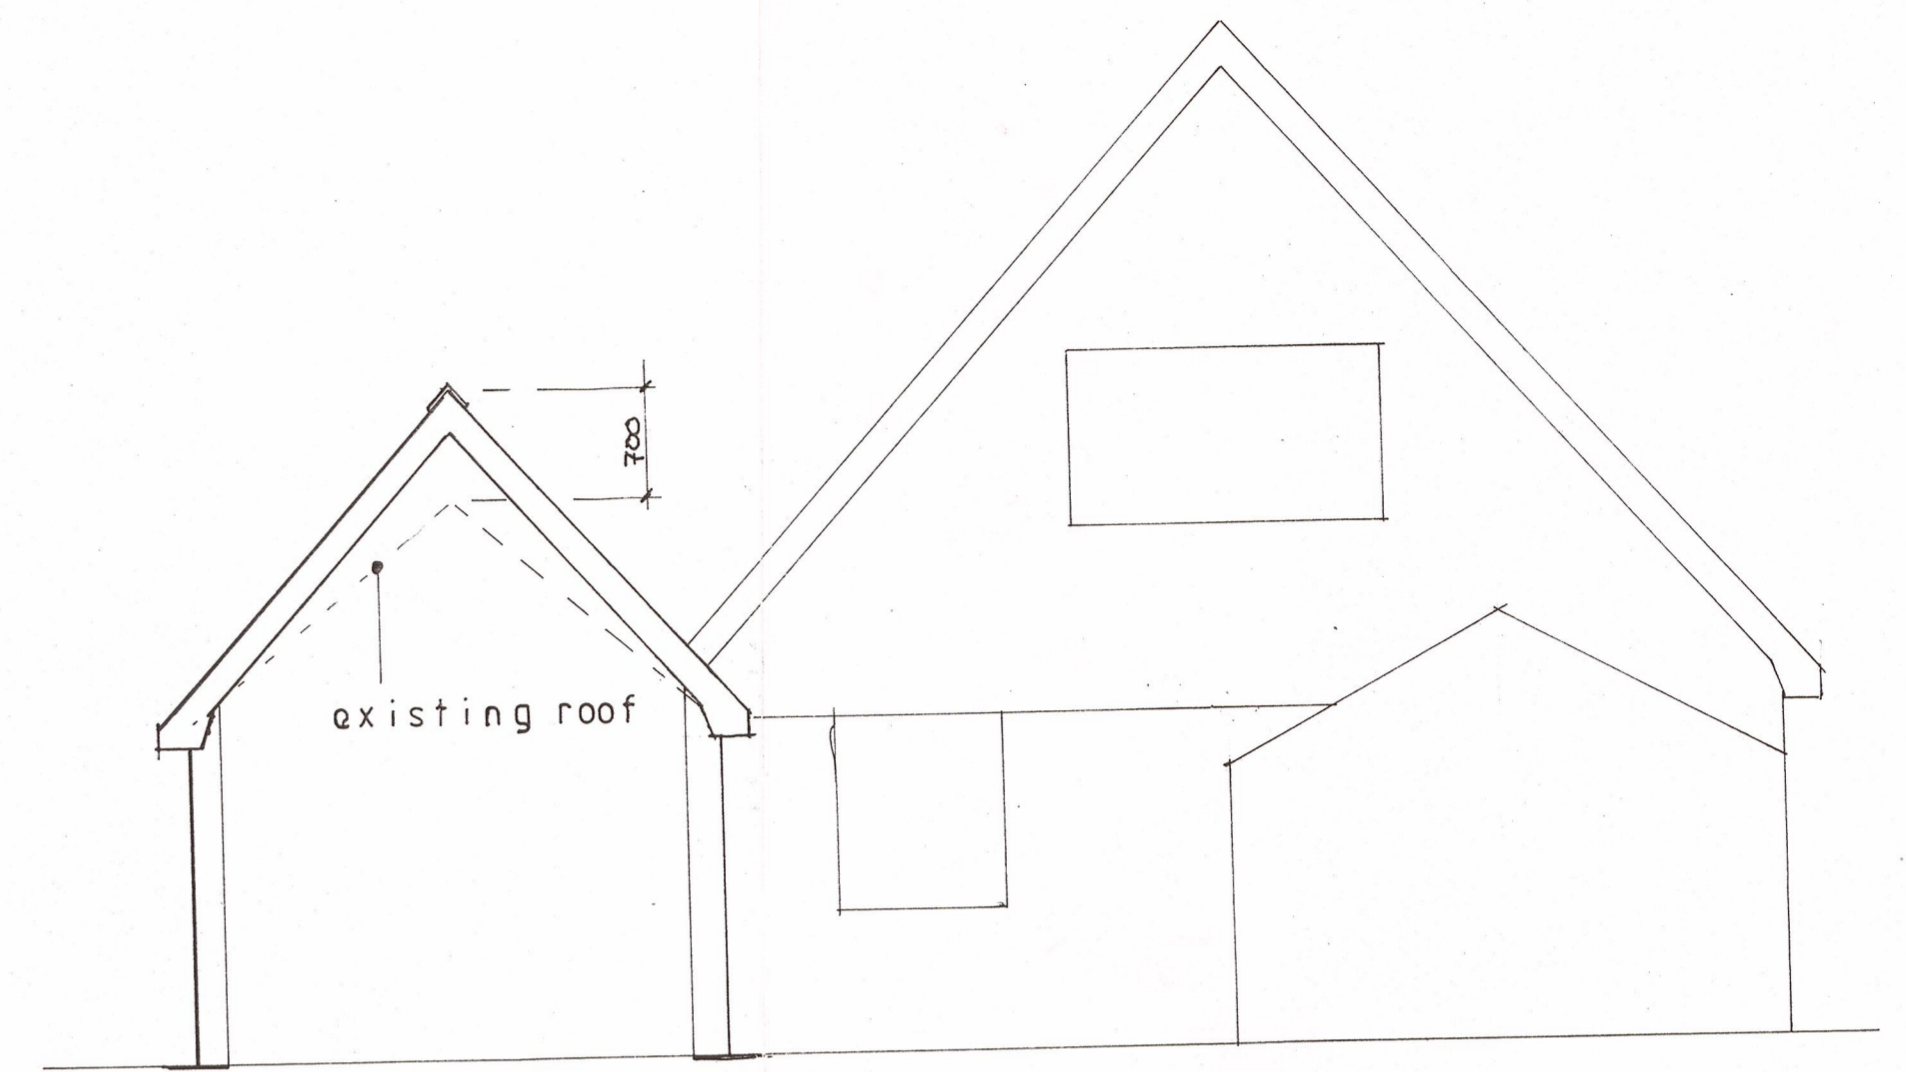


Proposed North West Elevation

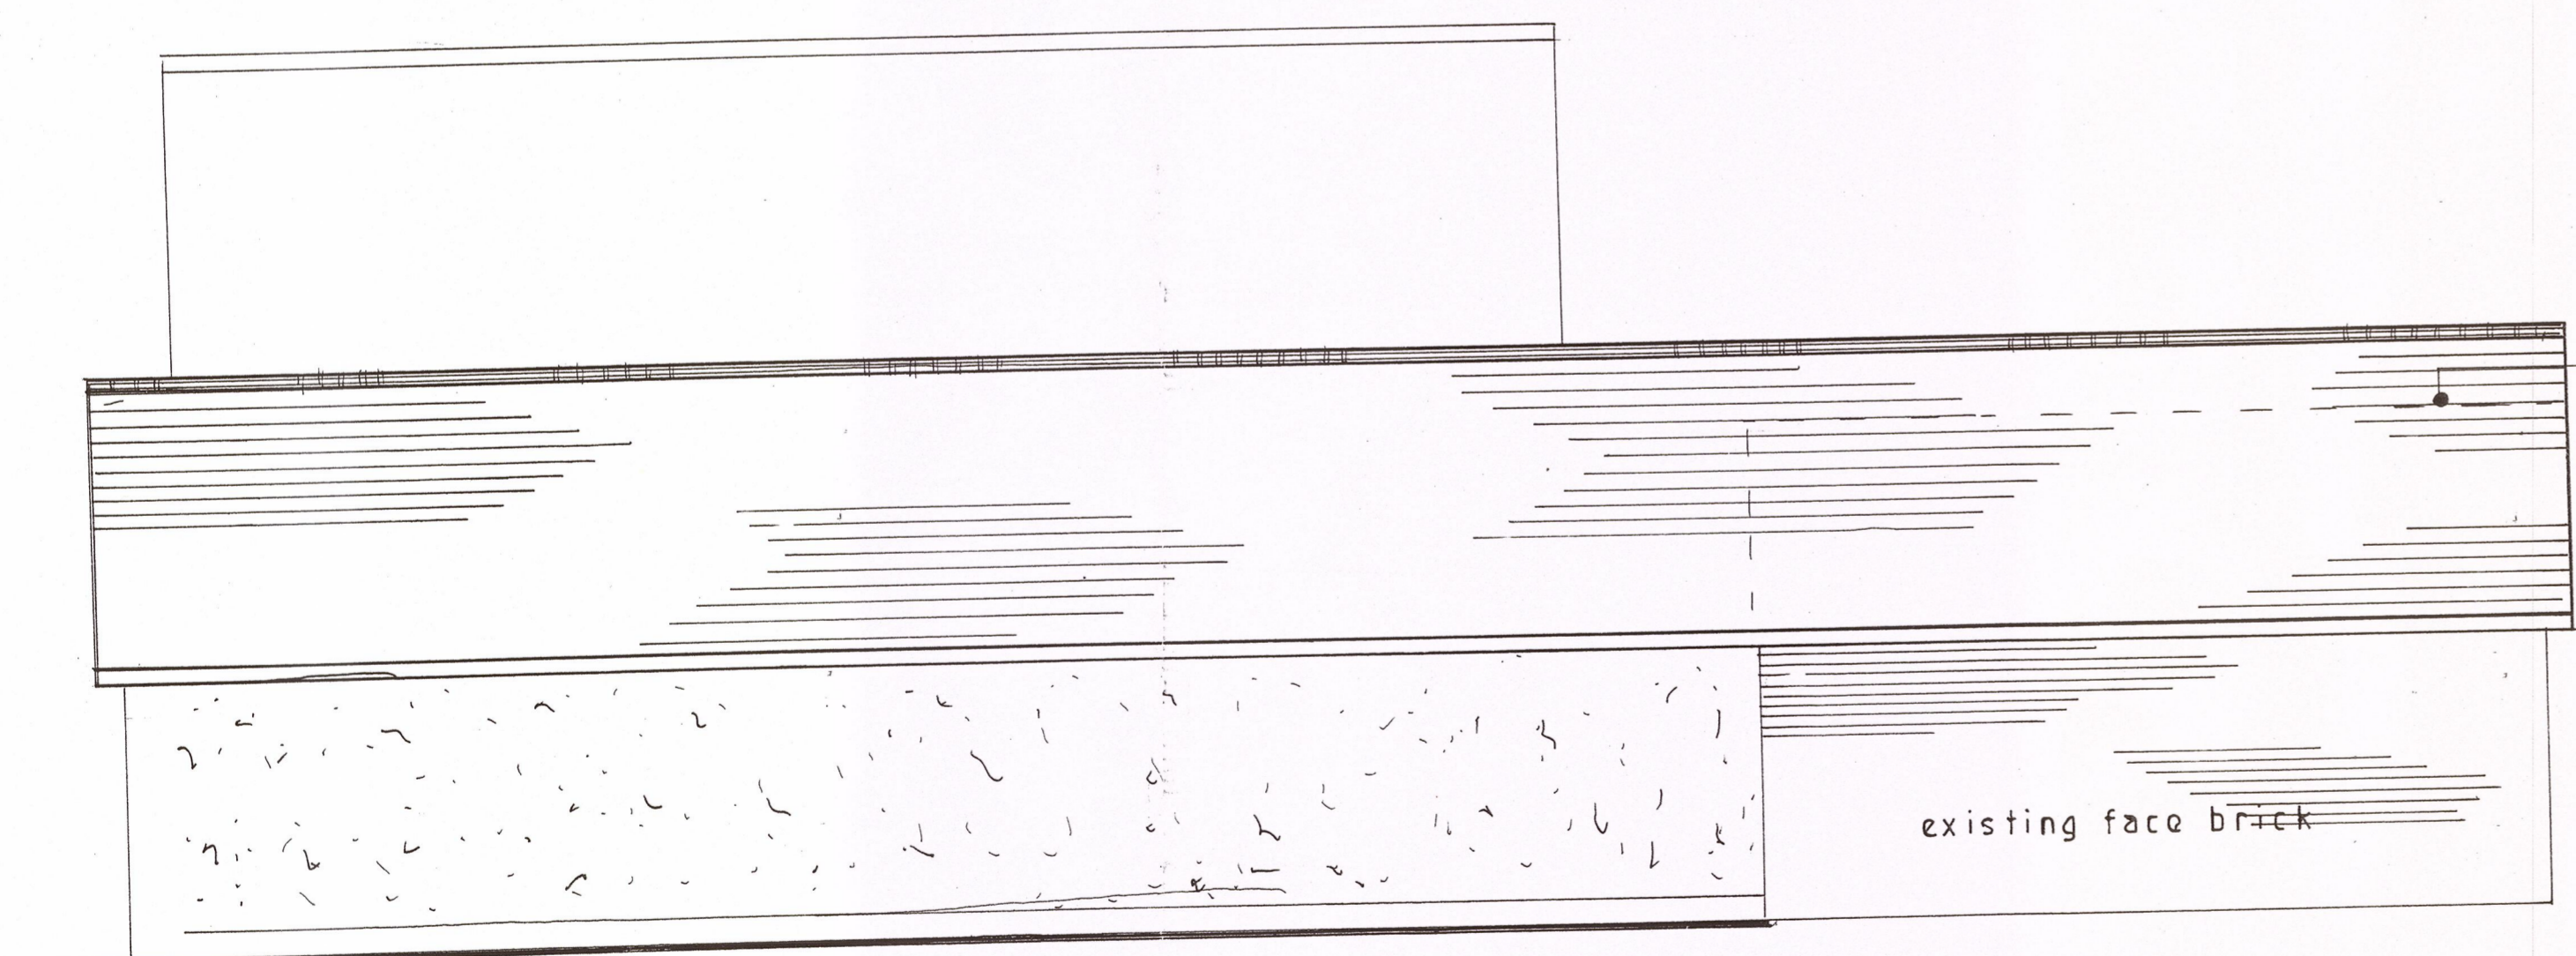

Proposed North East Elevation

existing garage
roof raised to
proposed level

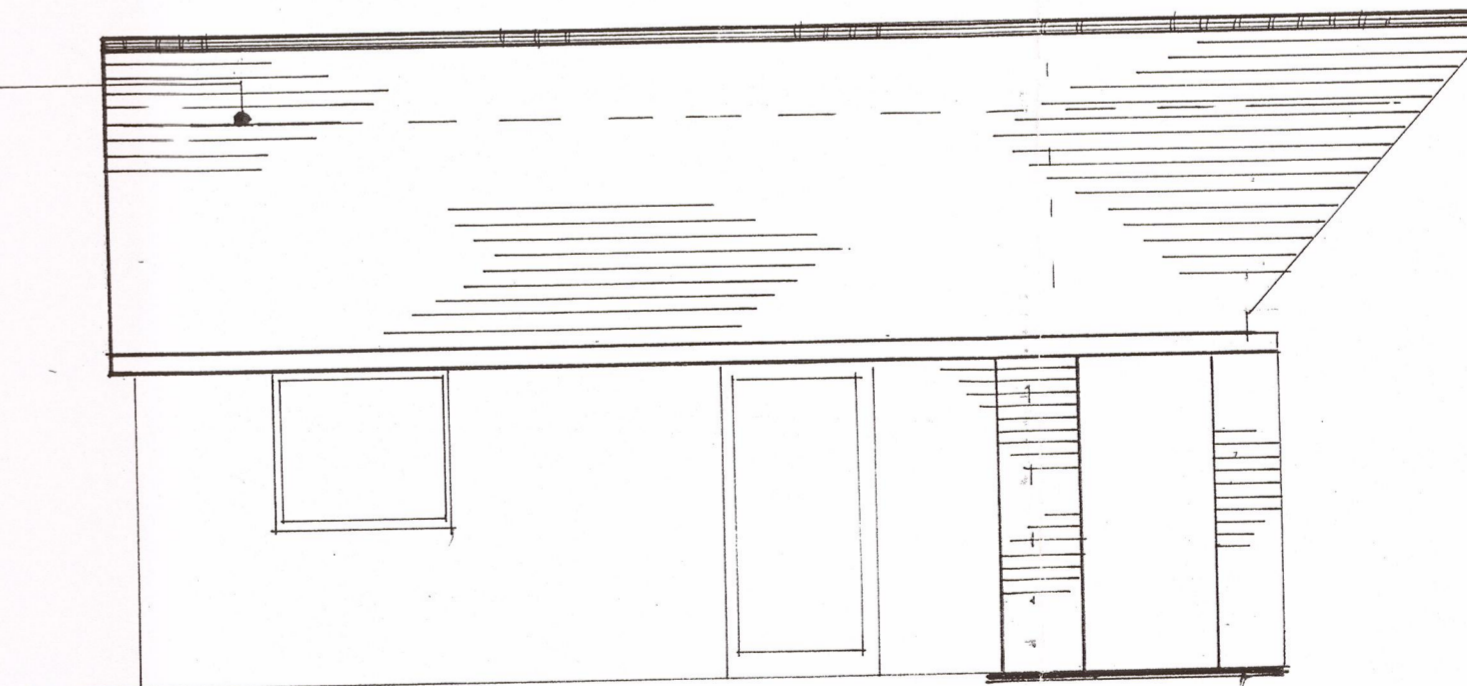

Proposed South West Elevation

320160564P

S.J. Bialecki Limited
Building Surveyors

Drawing no 7006

Scale 1:50

Proposed
Enclosed Carport
At
26 Waddow Grove
Waddington