


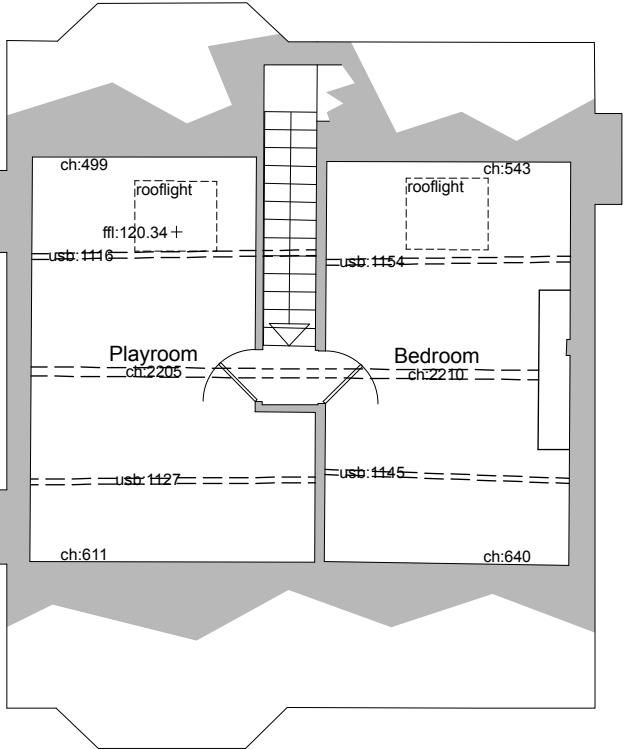
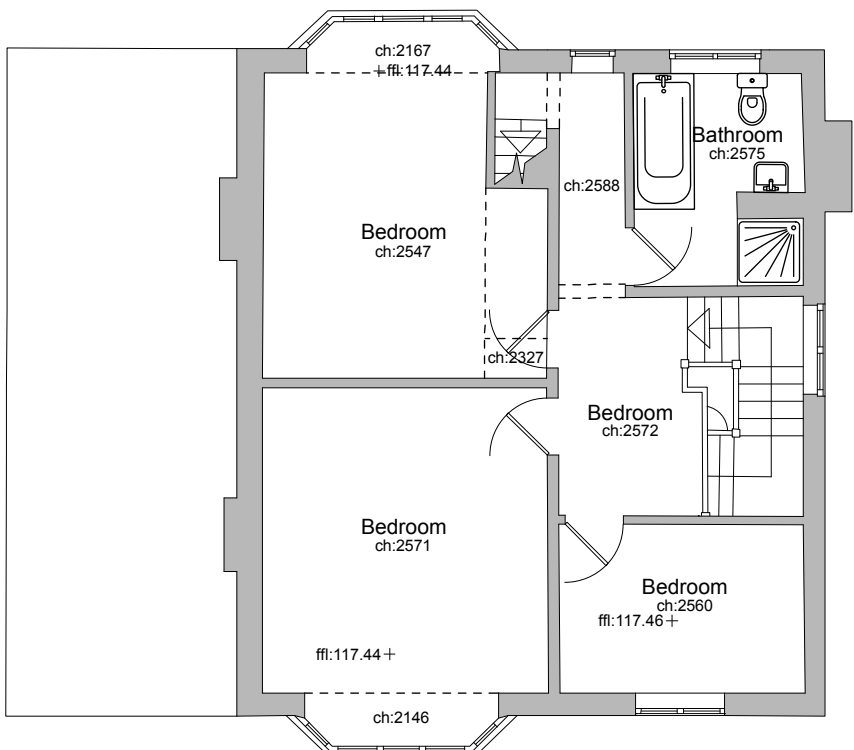


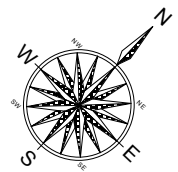


Second Floor Plan

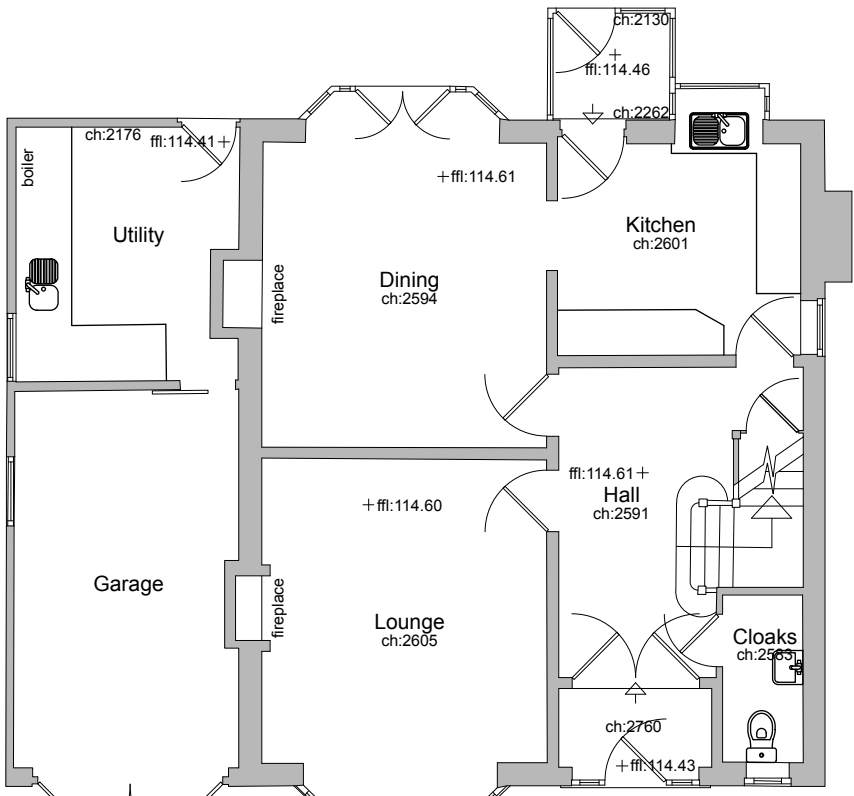

First Floor Plan

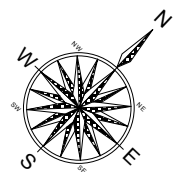


Ground Floor Plan

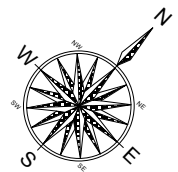


▼ 113.00m above OS Datum

South East Elevation

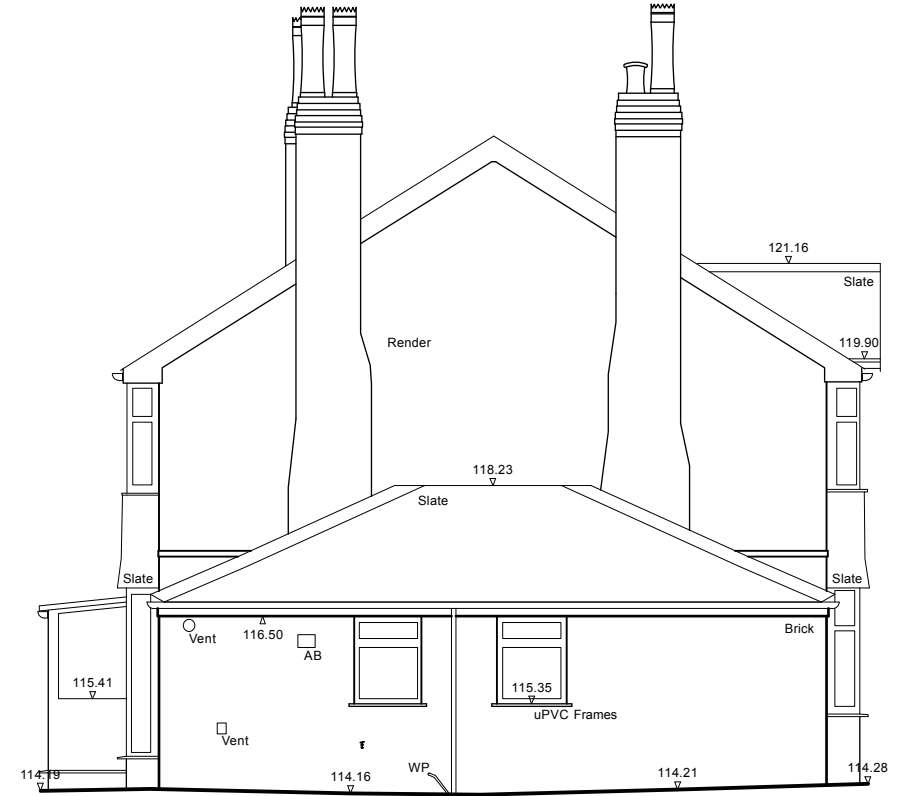


▼ 113.00m above OS Datum

South West Elevation

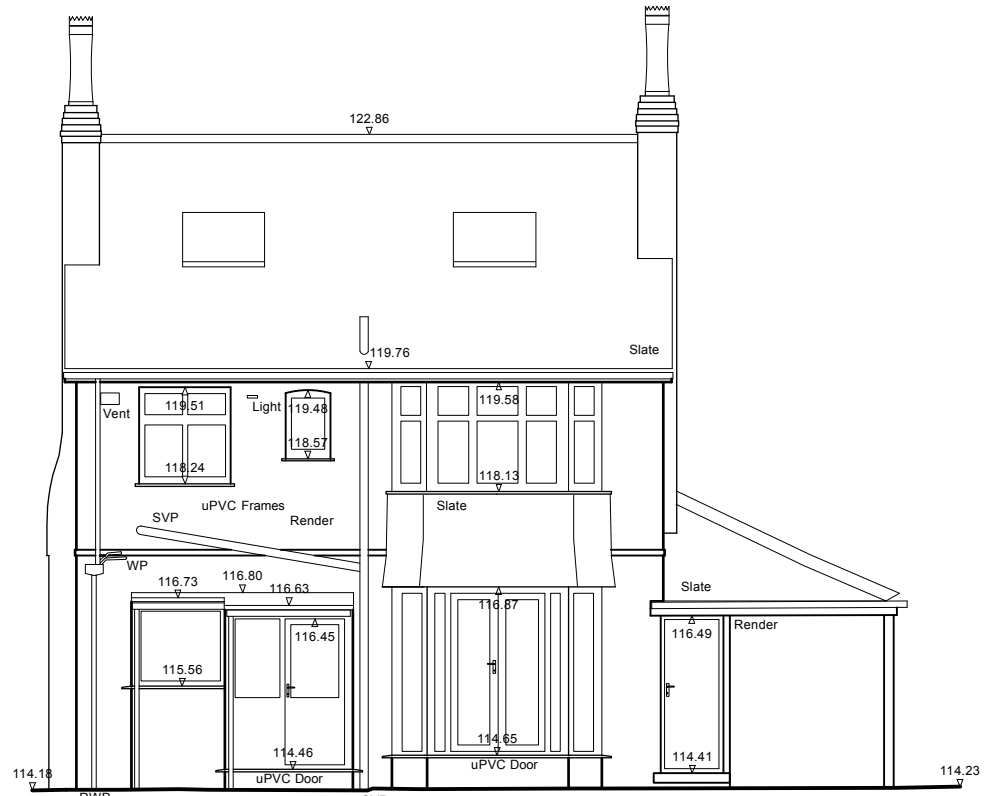

▼ 113.00m above OS Datum

North West Elevation

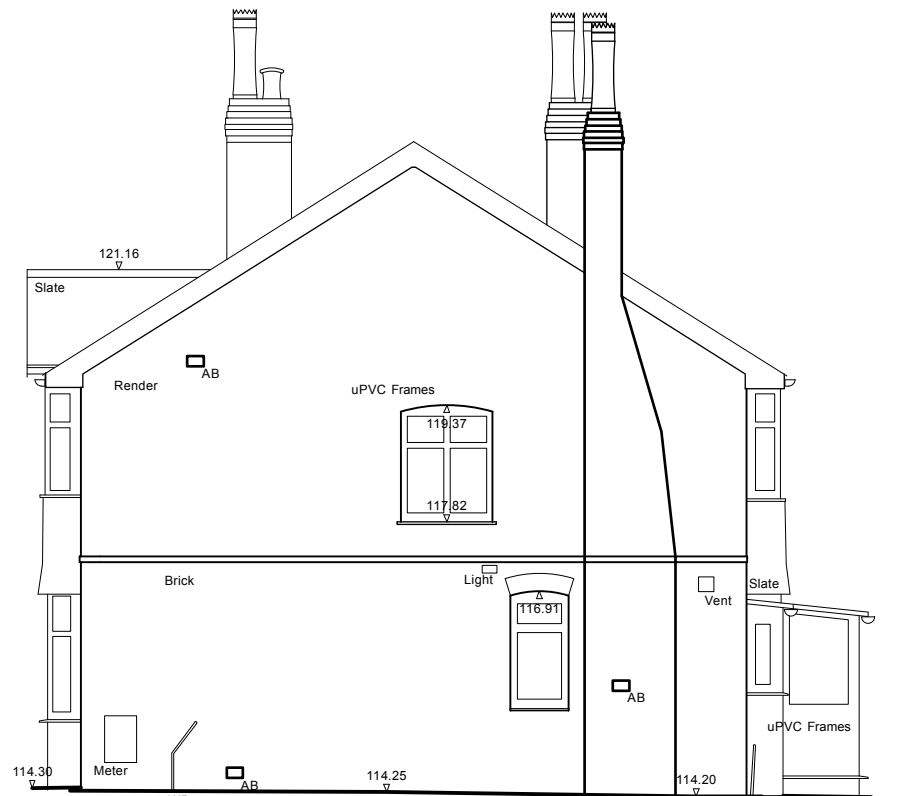

▼ 113.00m above OS Datum

North East Elevation

Rev	Date	Description
--	--	--

Brooklands
61 Whalley Road
Langho

Existing Plans and Elevations

Dwg. No.: 2308.E.02	Rev.: -
Date: Jun '16	Scale: 1:100@A1