



EXISTING (A)

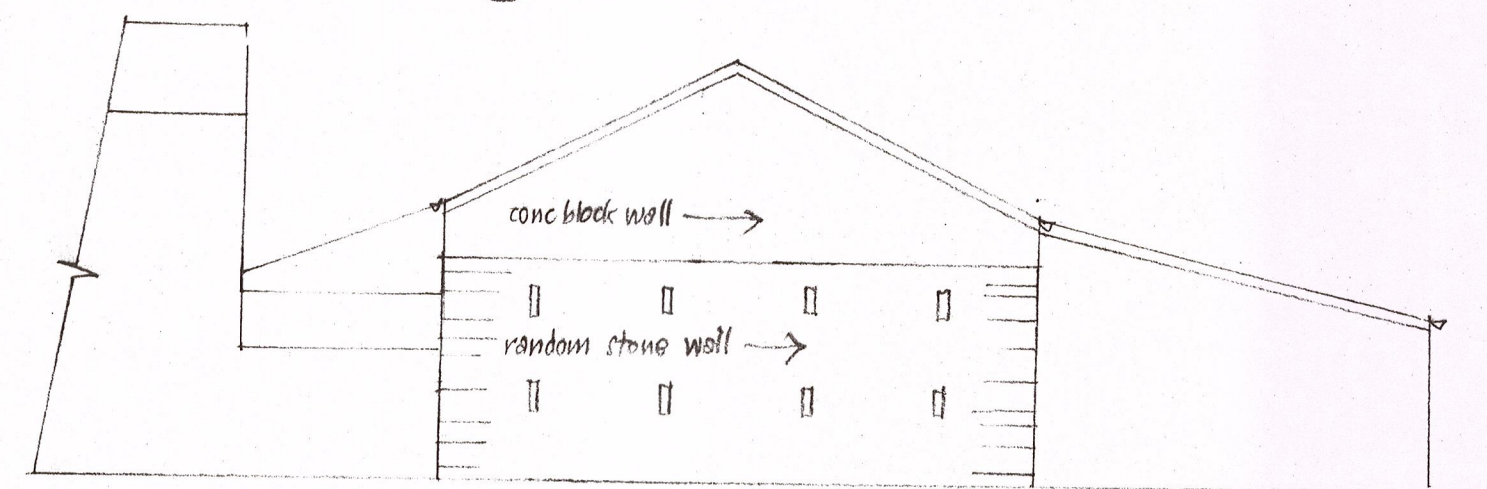


NORTH

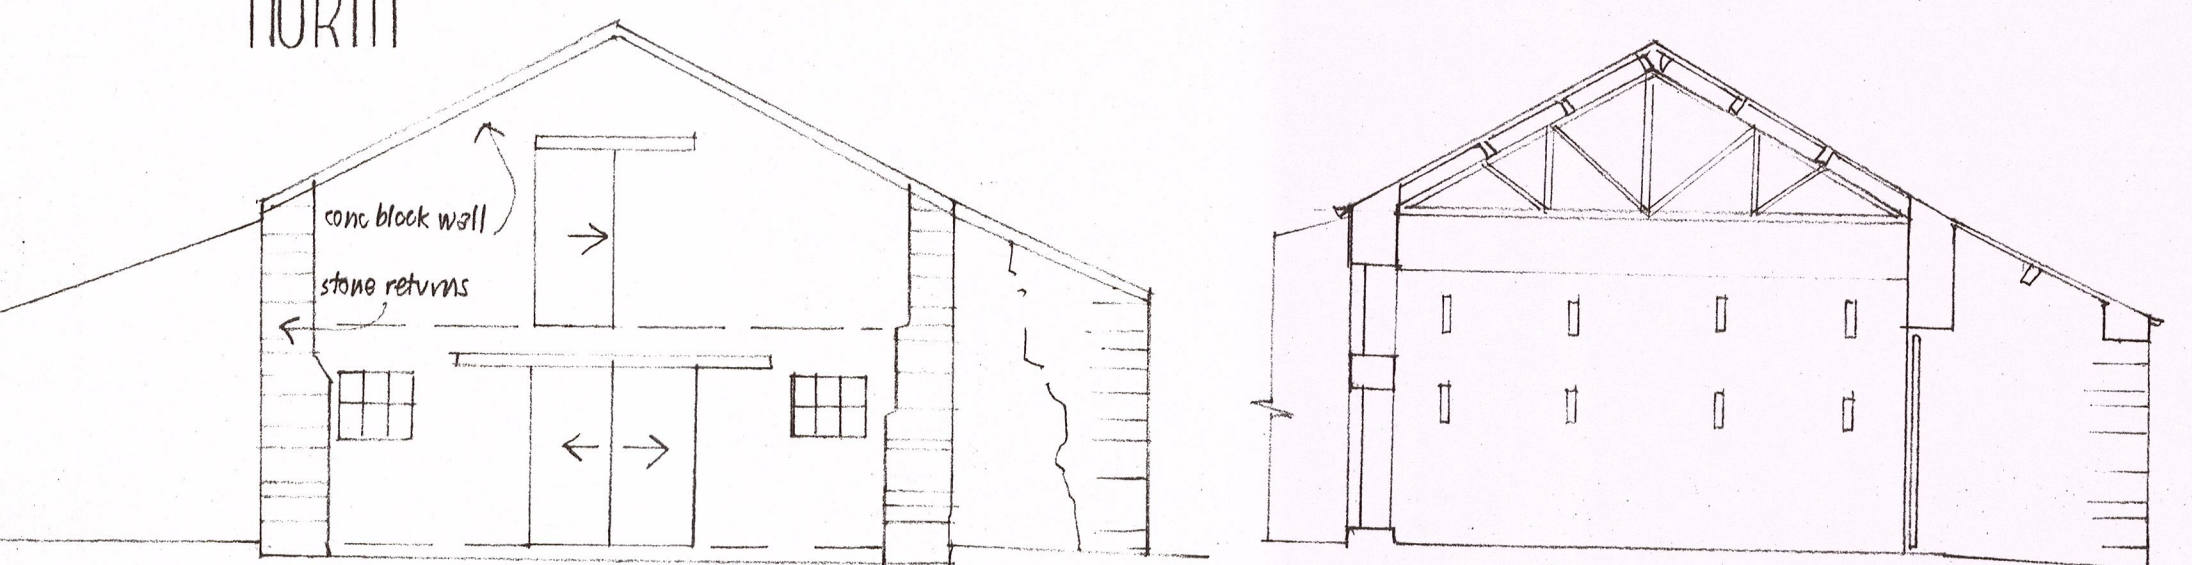


SOUTH


AA

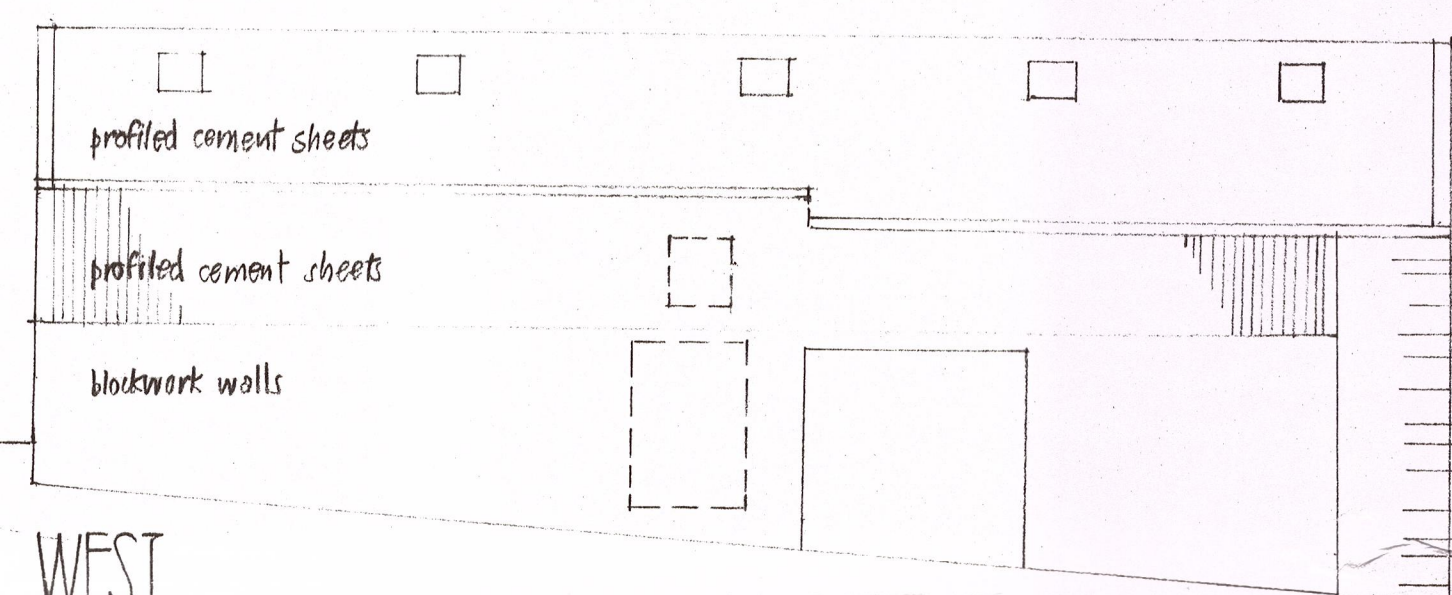

WEST

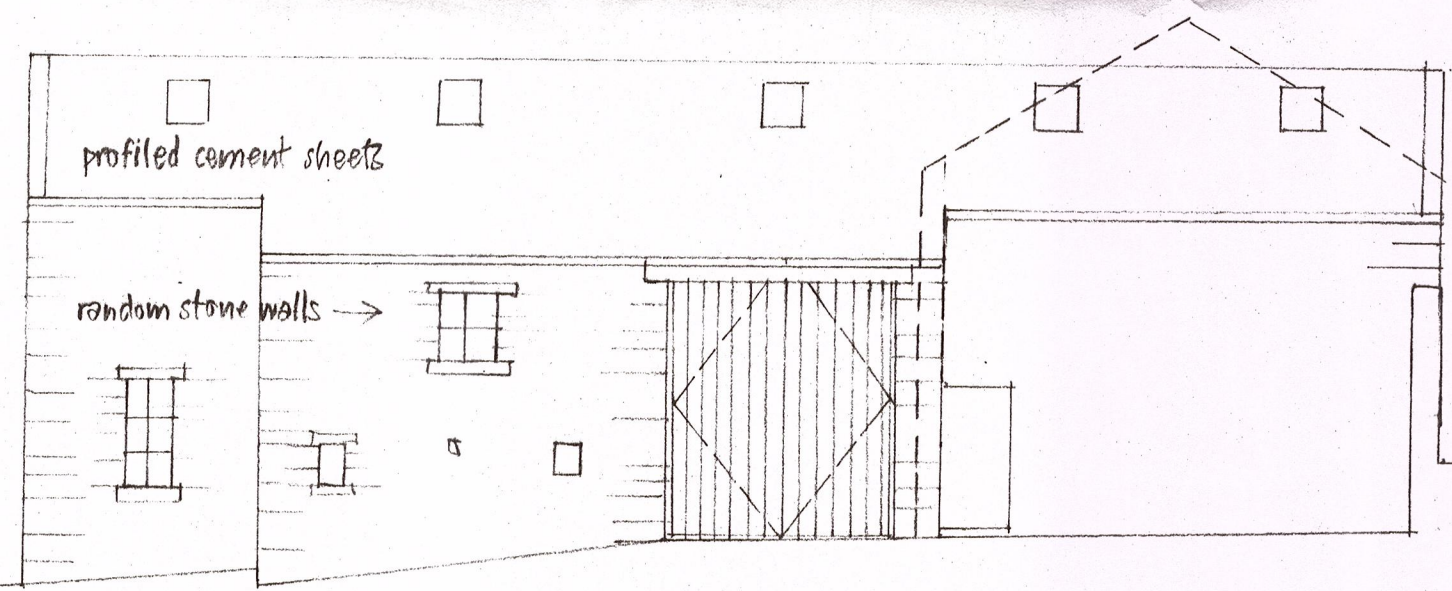


EAST

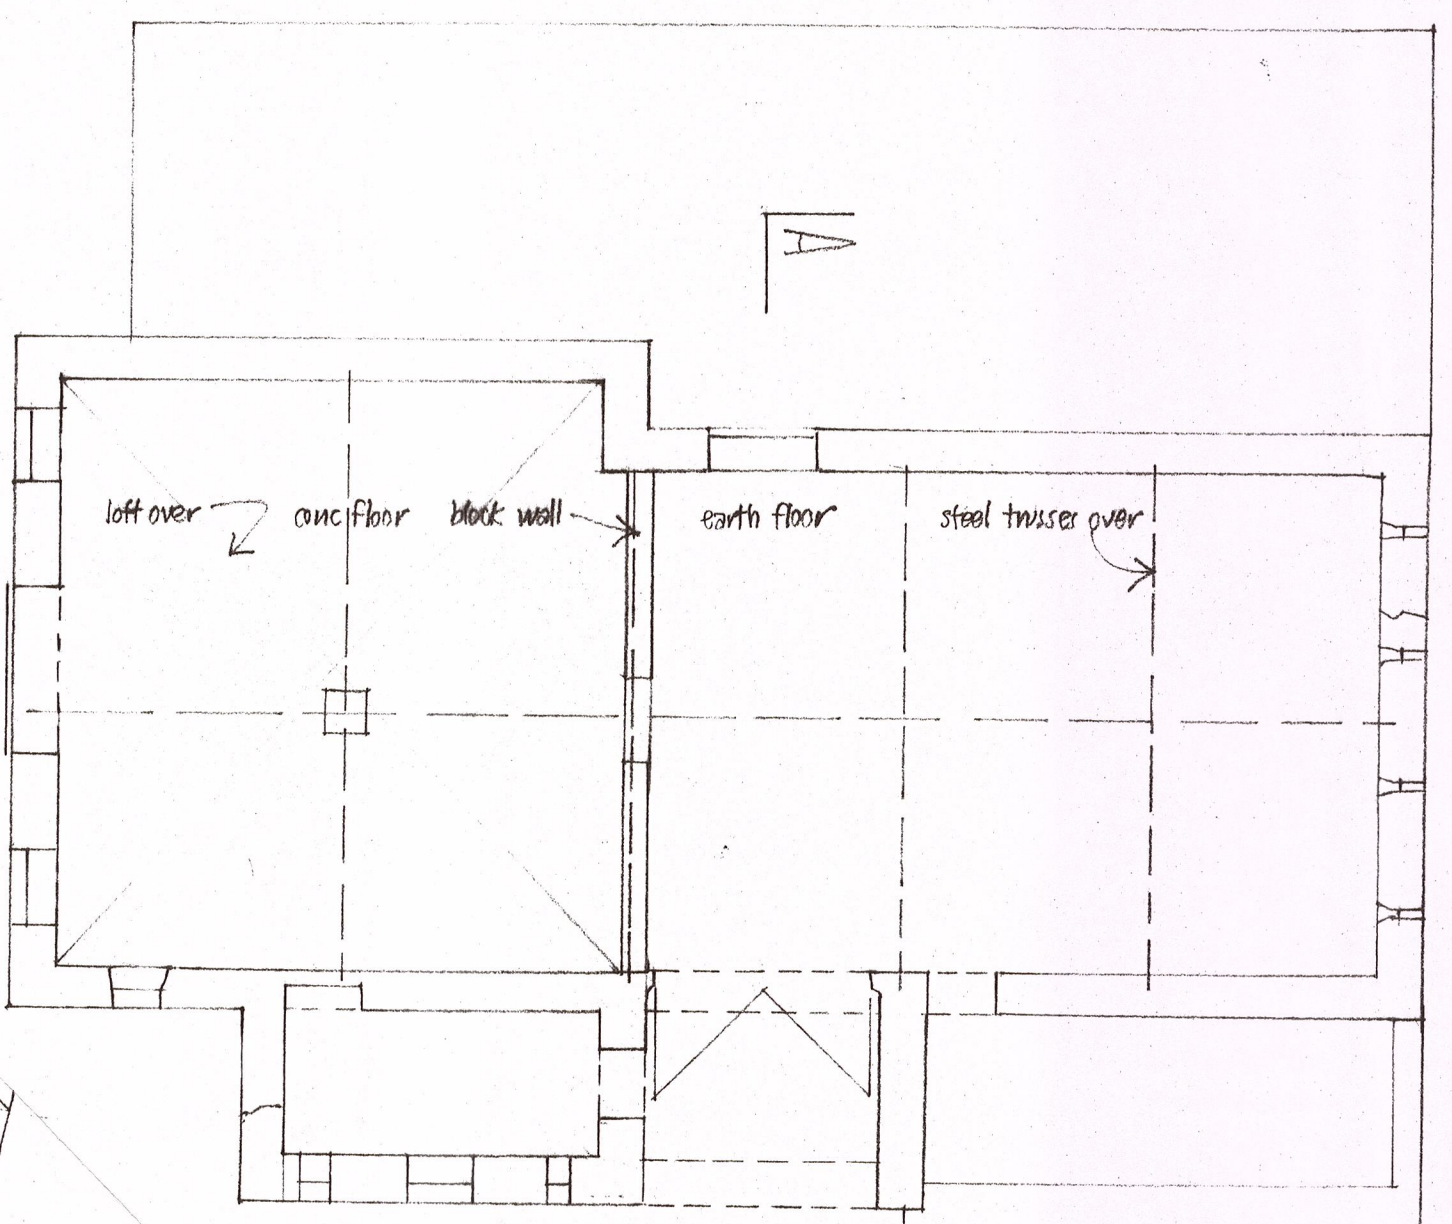


PLAN (A)


EXISTING (B)

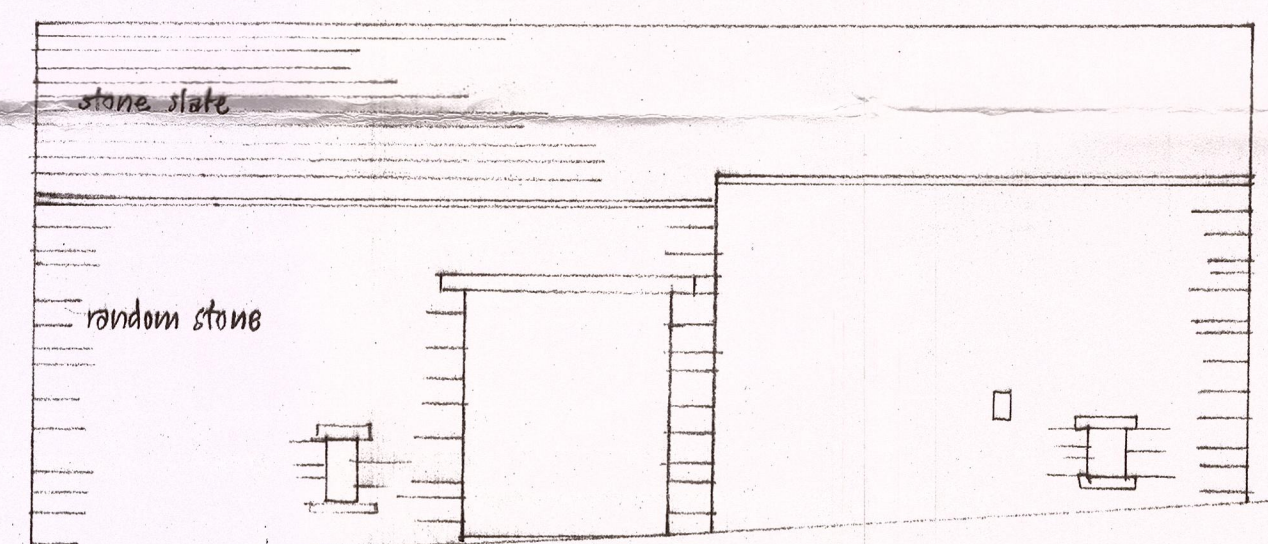

NORTH


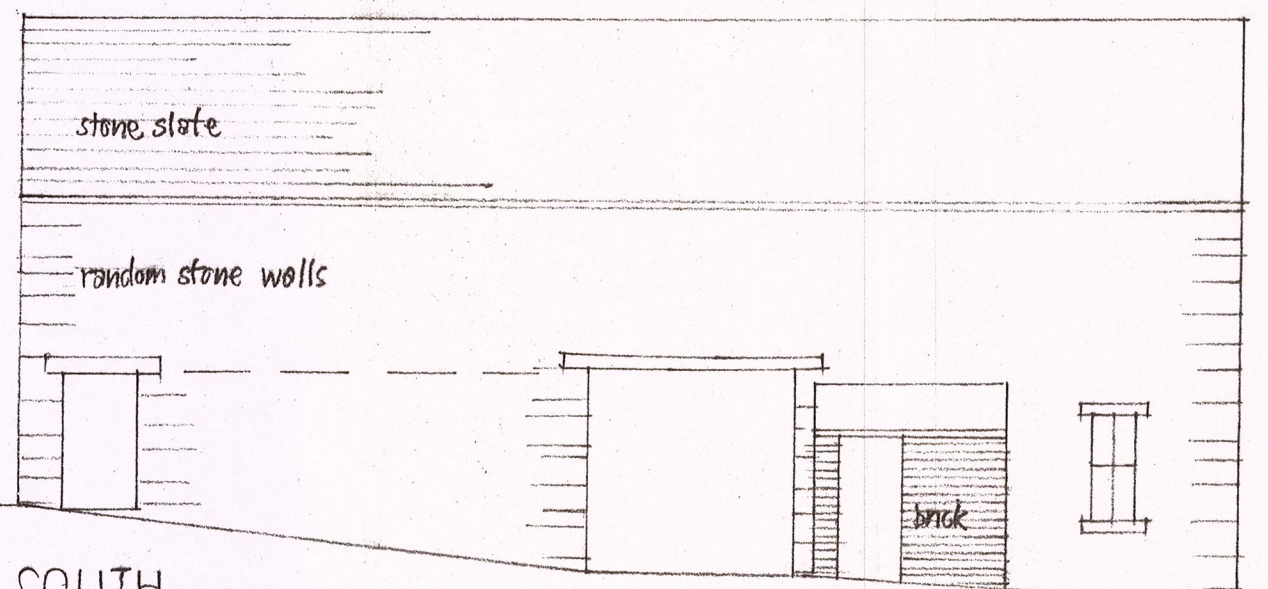


SOUTH

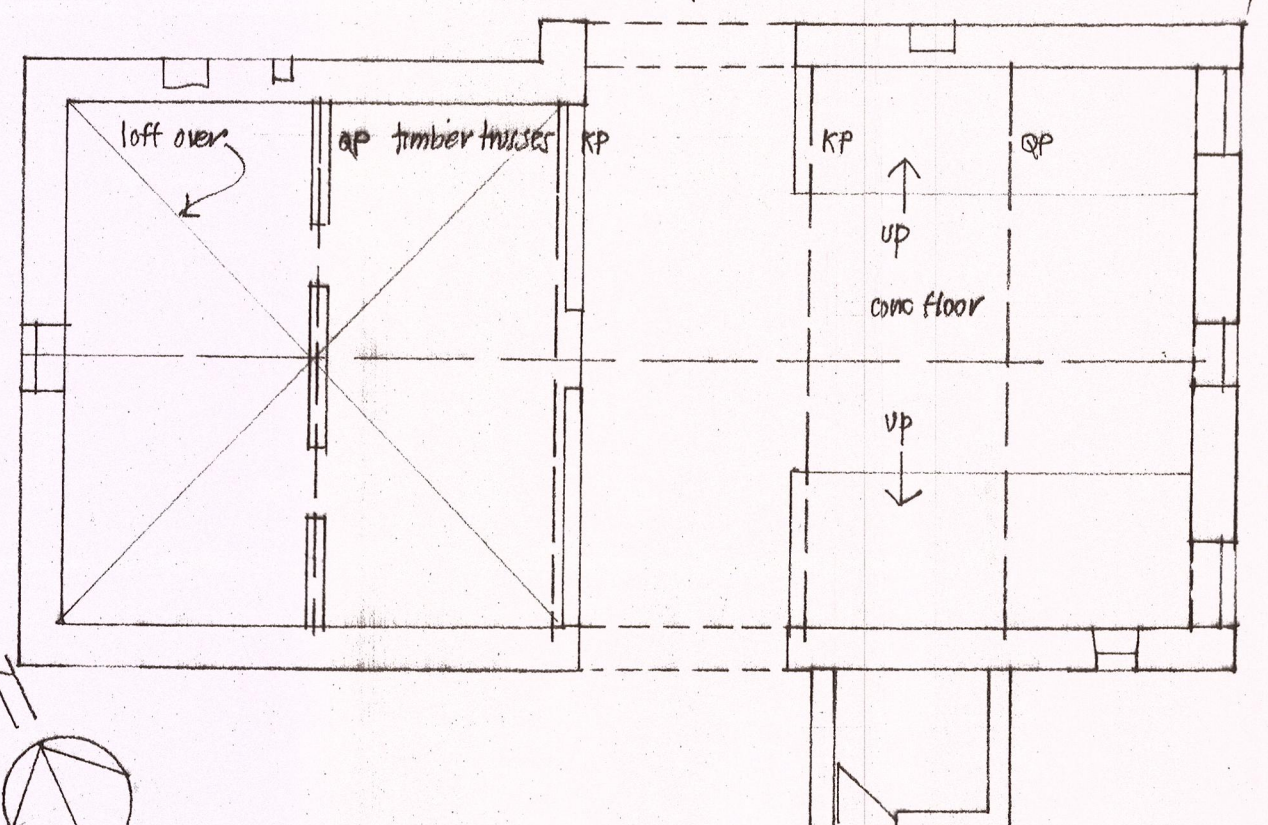


PLAN (B)

EXISTING SITE PLAN 1:500 BB7 4JF

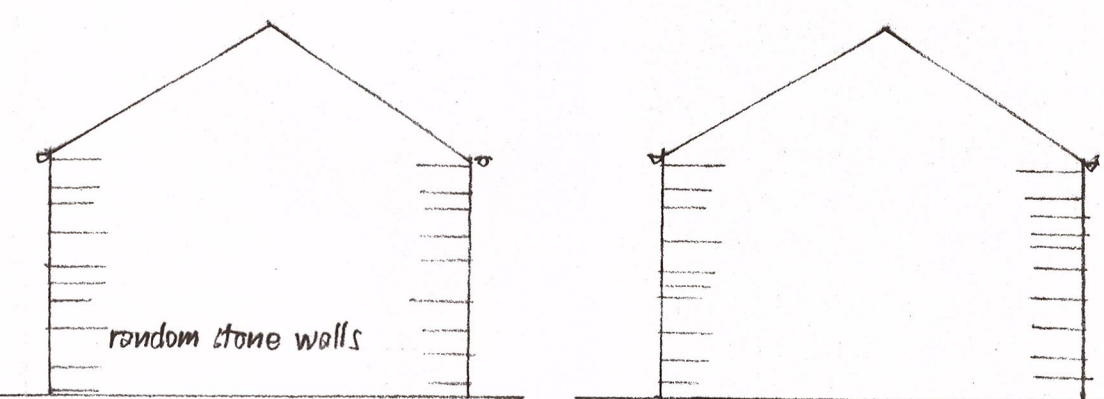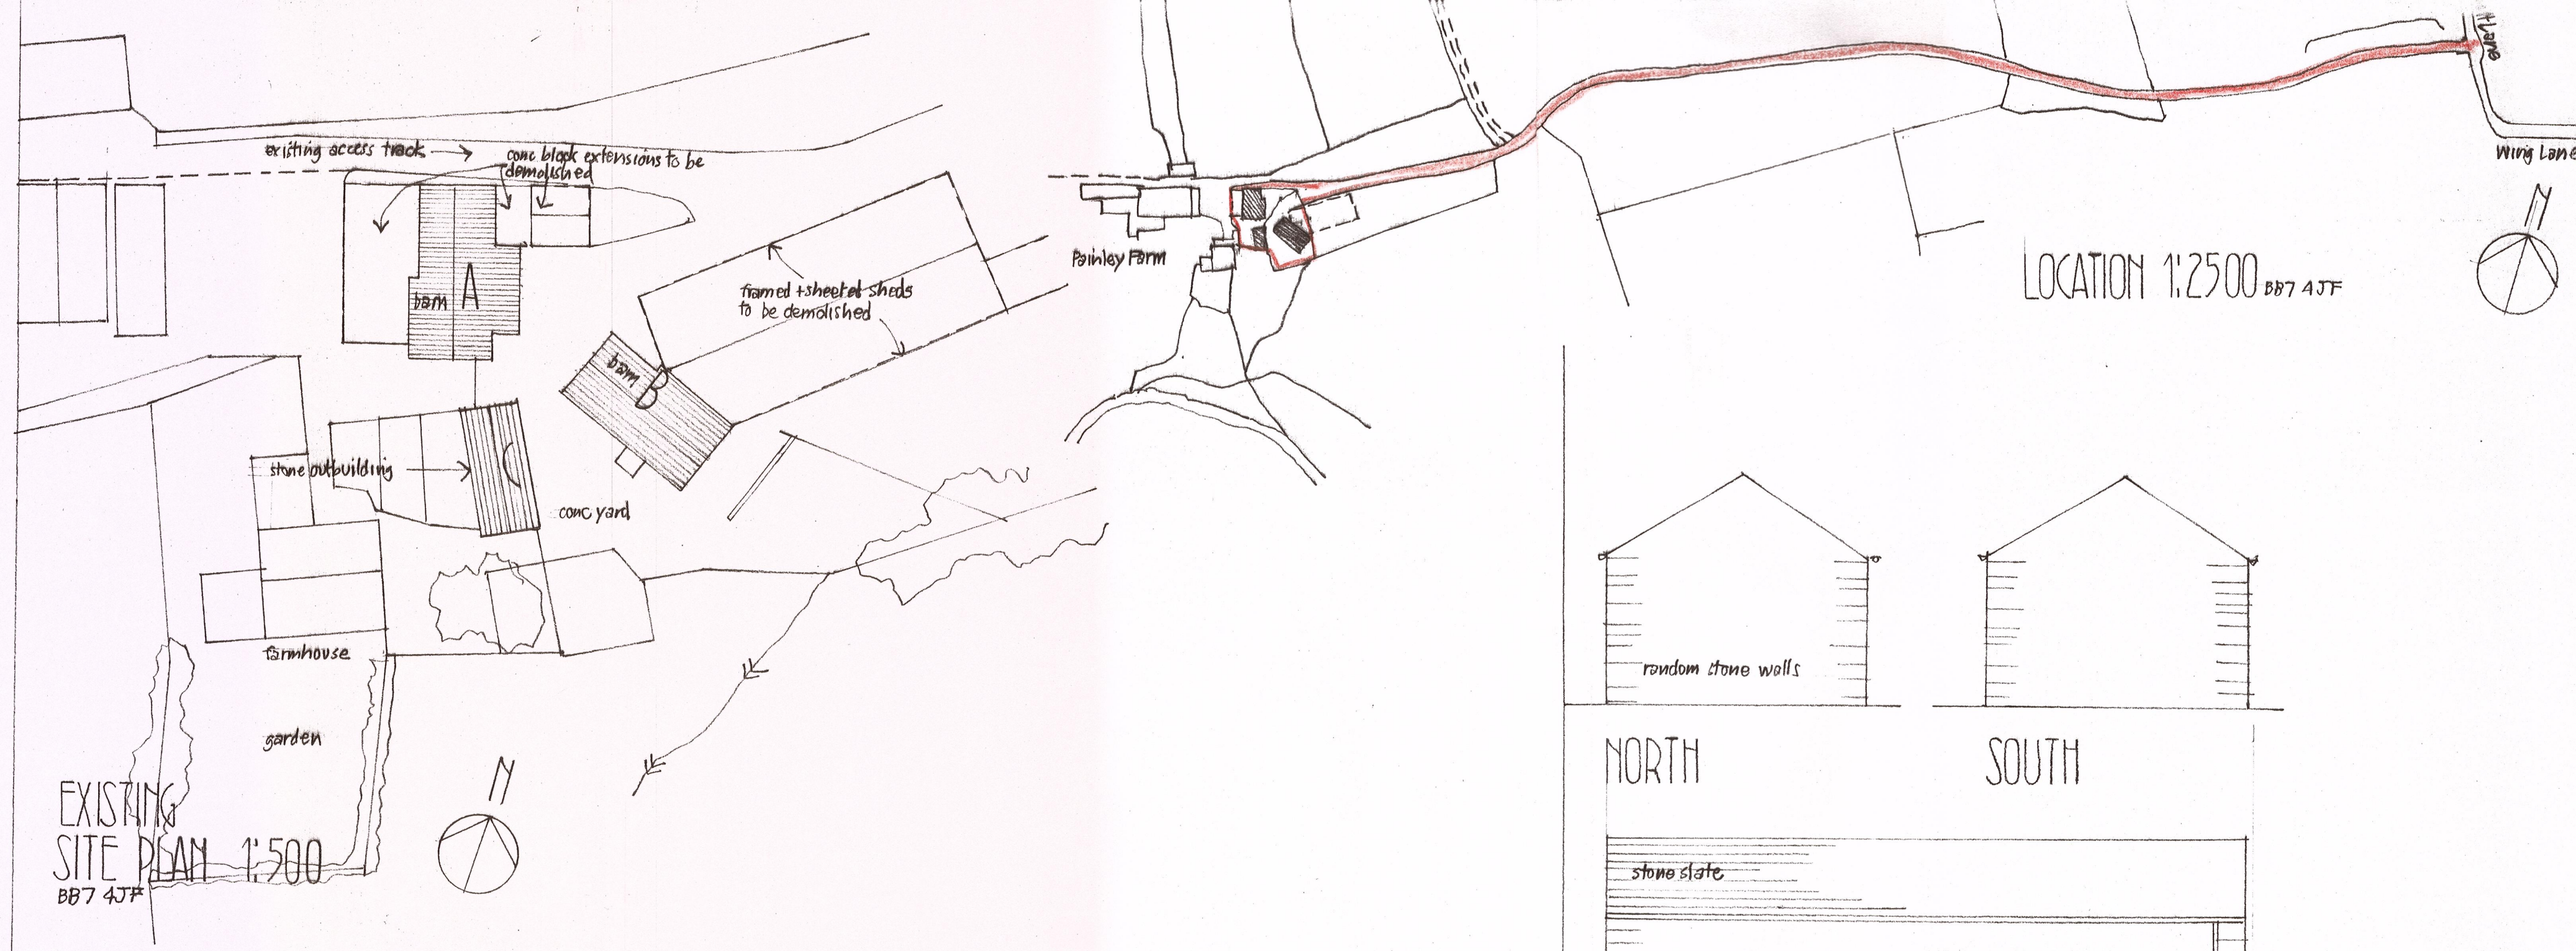


NORTH


SOUTH

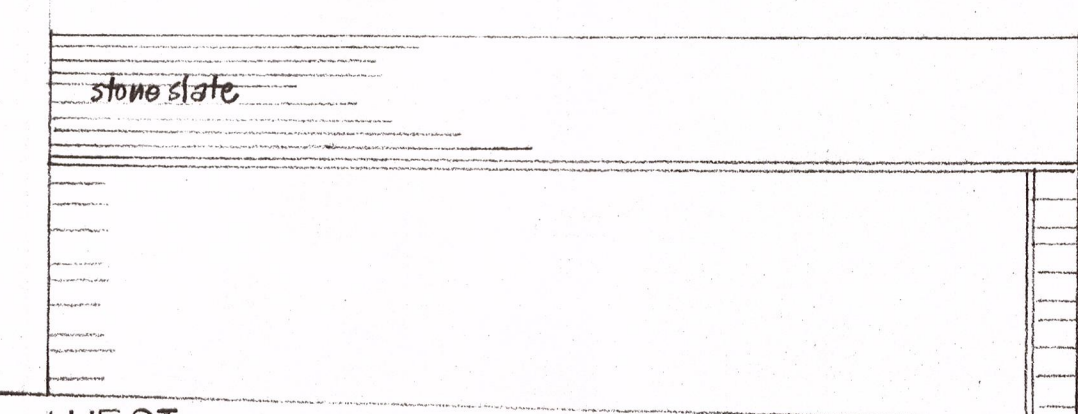

WEST

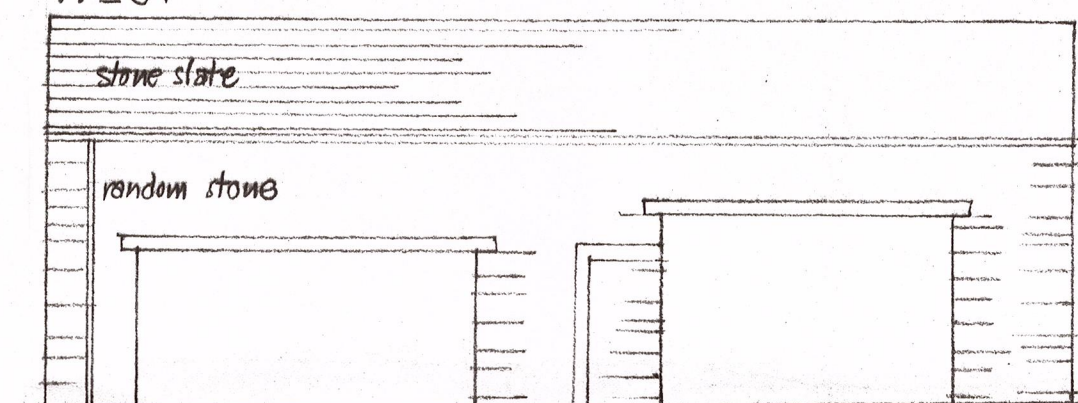


EAST

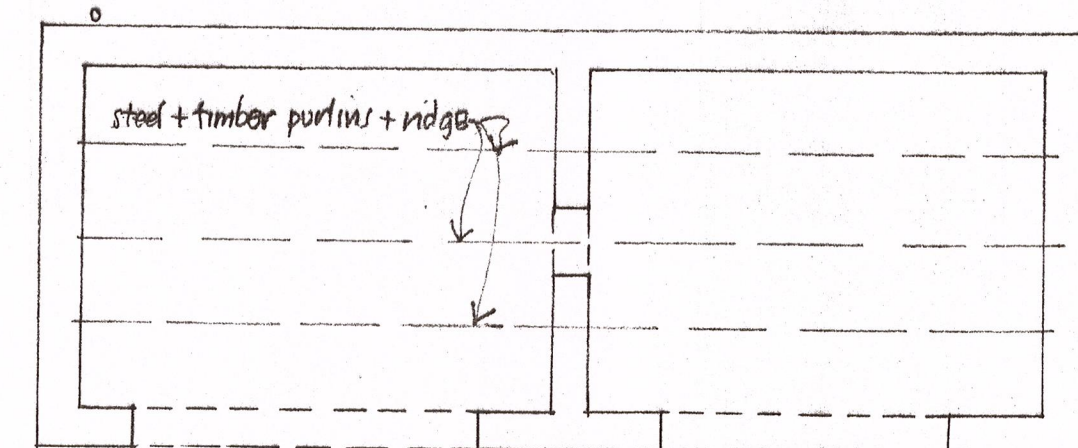

PLAN


outbuilding existing + proposed (unit B carport + binstore)

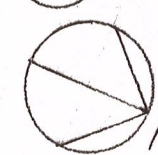

exterior materials building C:
roof - existing stone slate
walls - existing stonework repointed
no goods - existing block PVC
building to be used as carport
to barn B

BARN CONVERSIONS
PAINLEY FARM KNOTT LANE
NEWSHOLME GIBURN

scale 1:100 April 2016

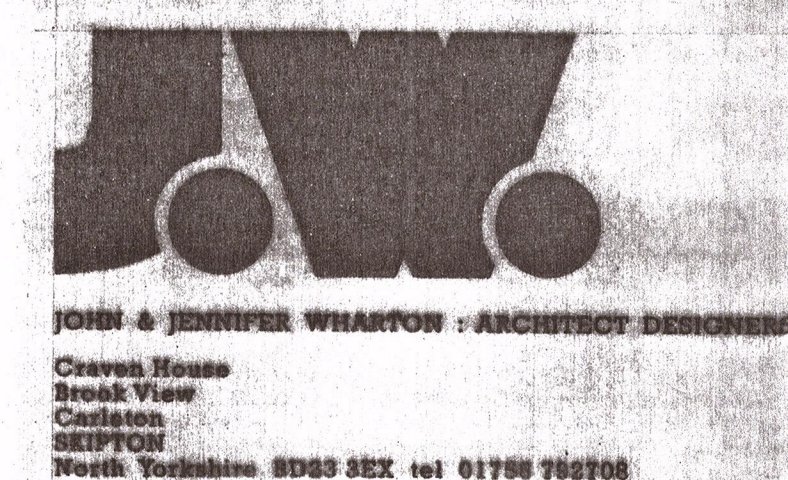

JOHN & JENNIFER WHARTON - ARCHITECT DESIGNERS

Craven House
Break View
Carlisle
Skipton
North Yorkshire, YO63 3EX tel 01756 762708

2634-1

SEE OVER