

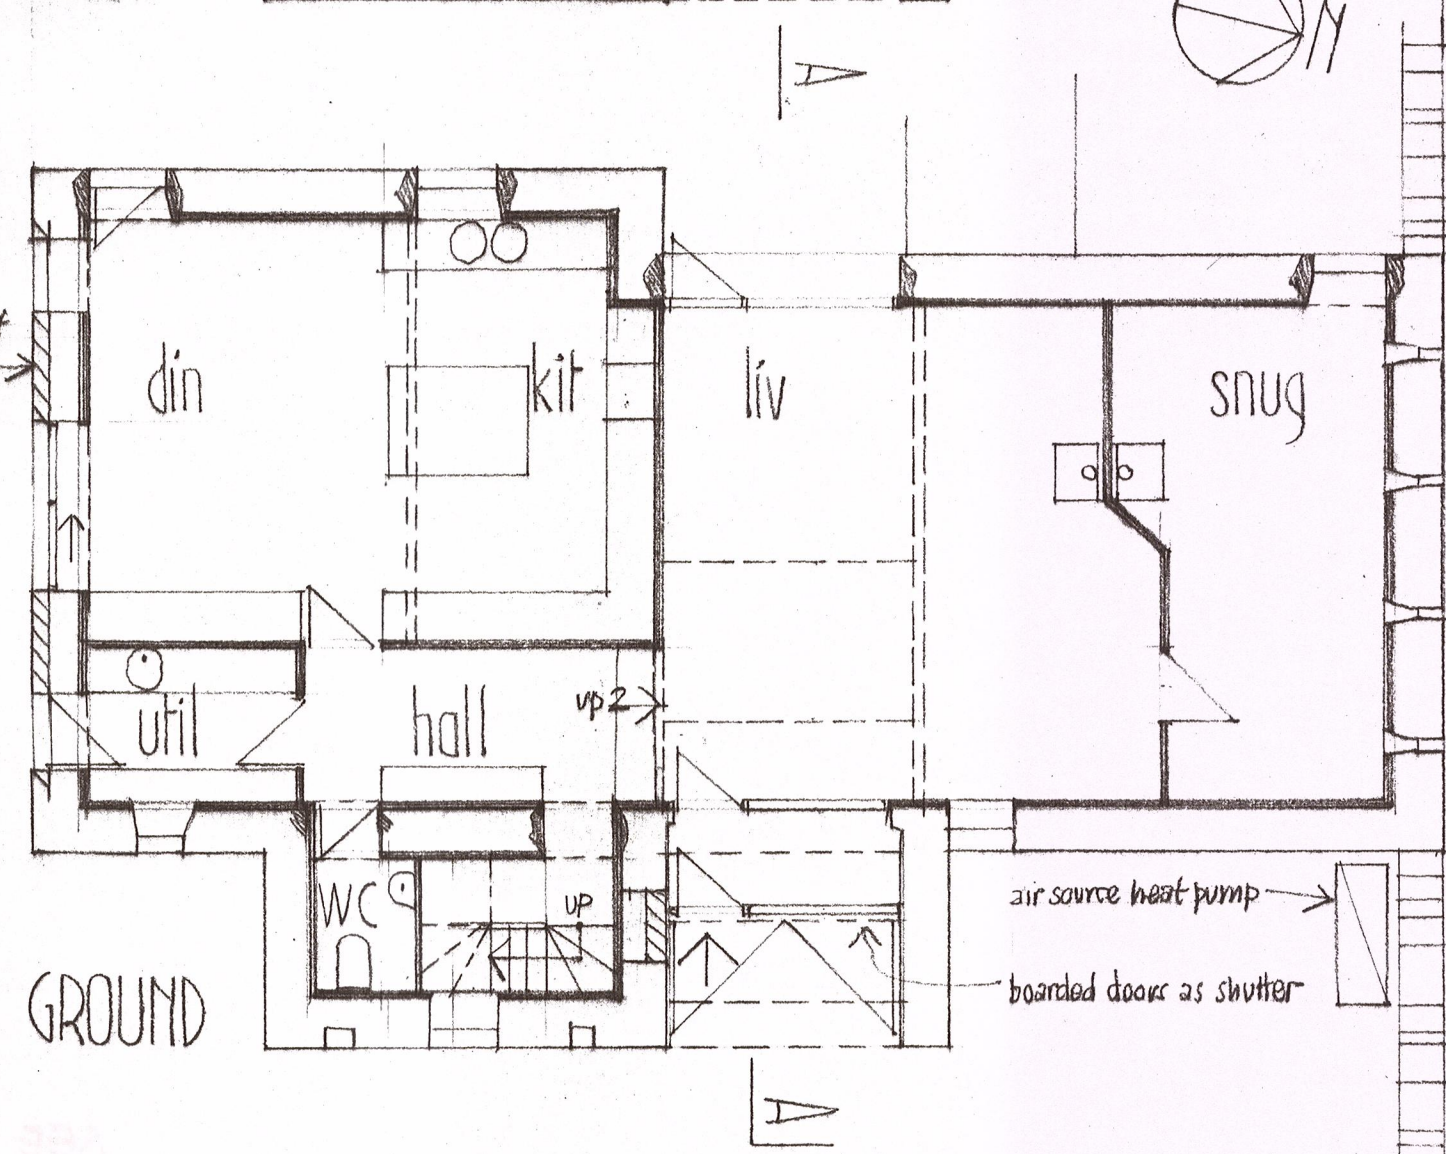
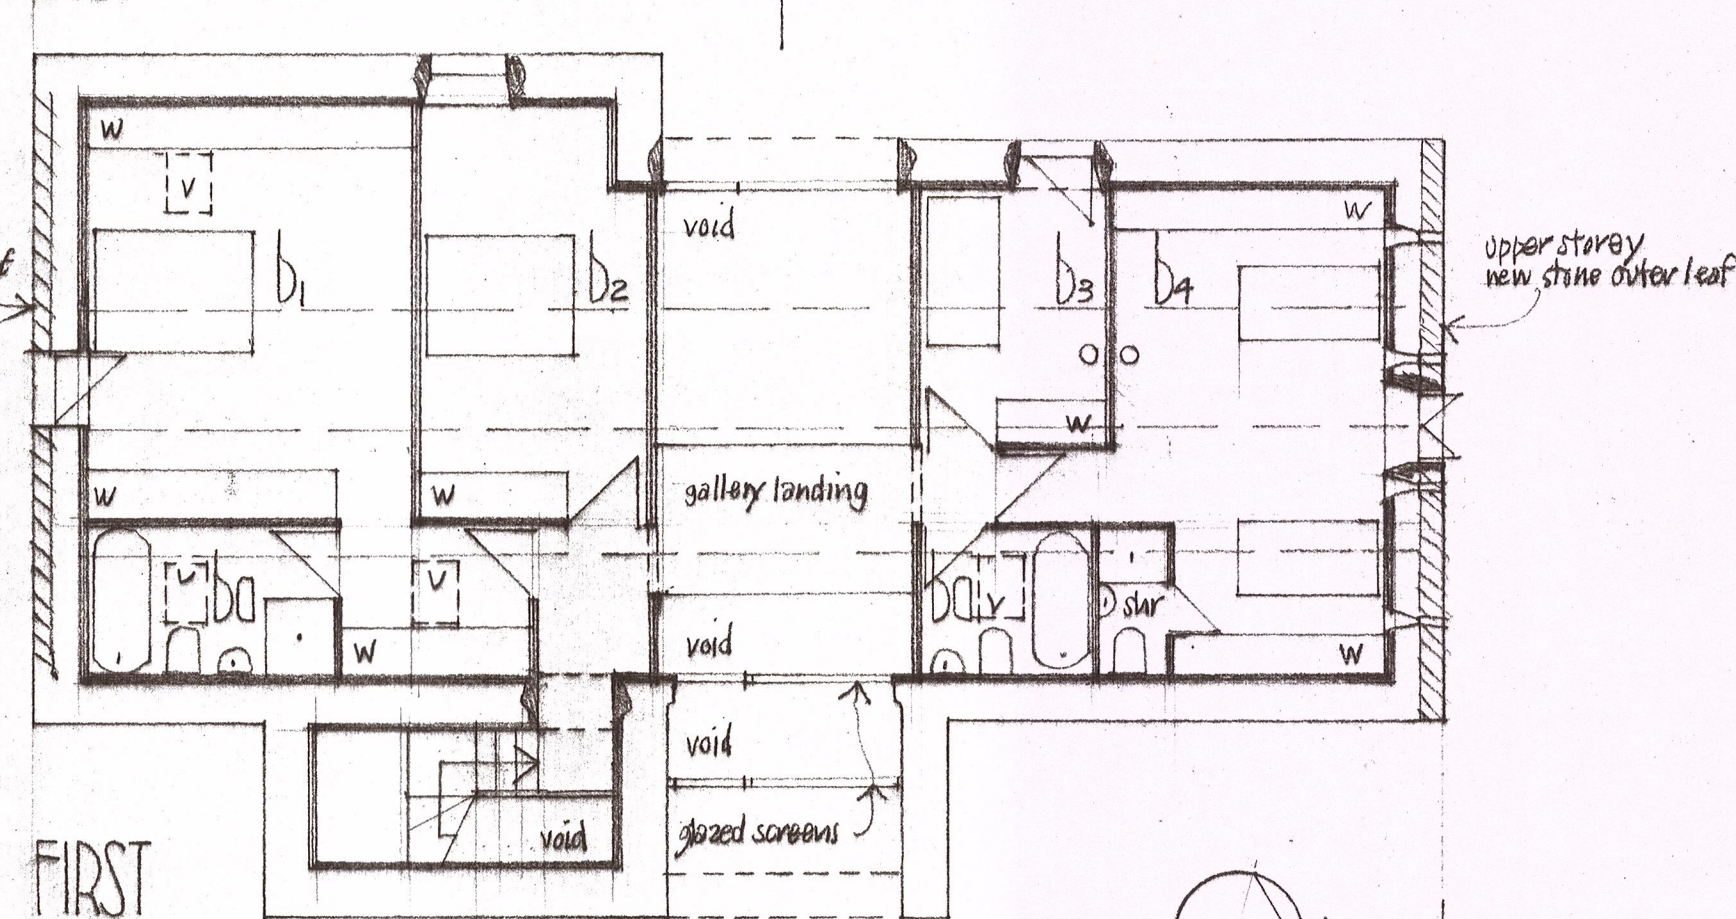
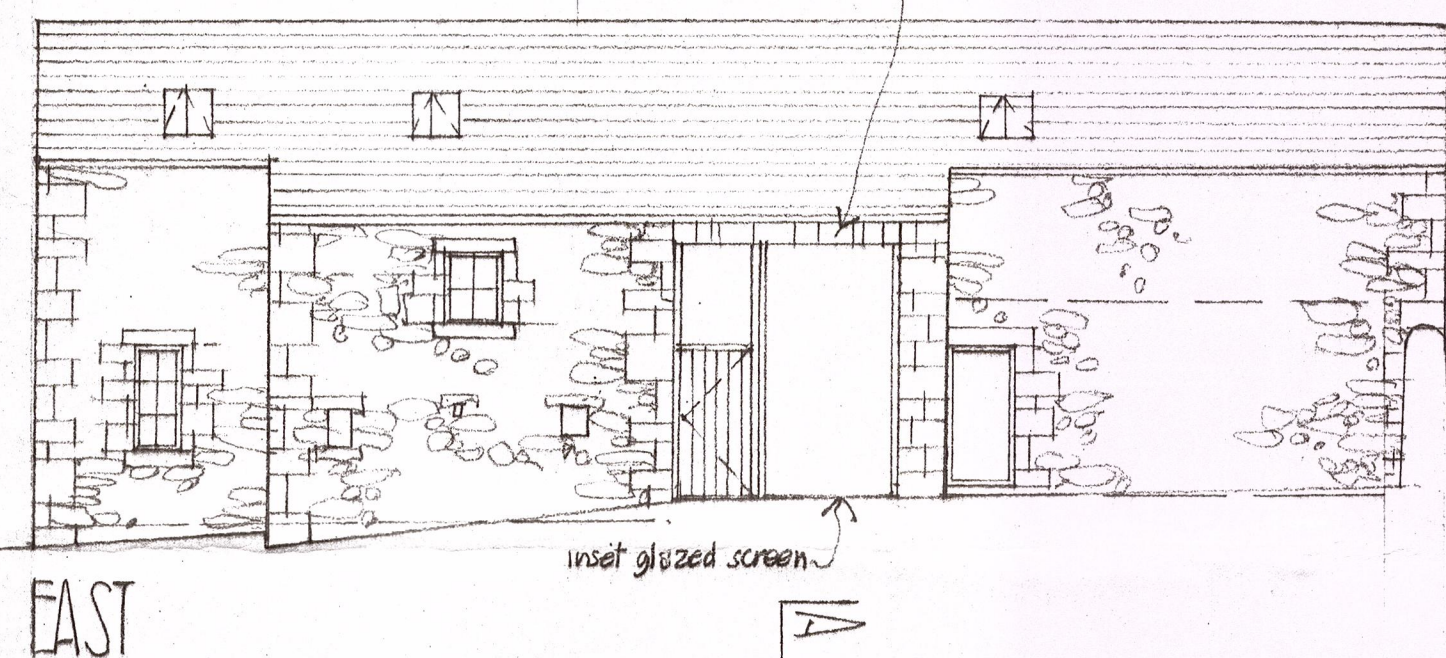
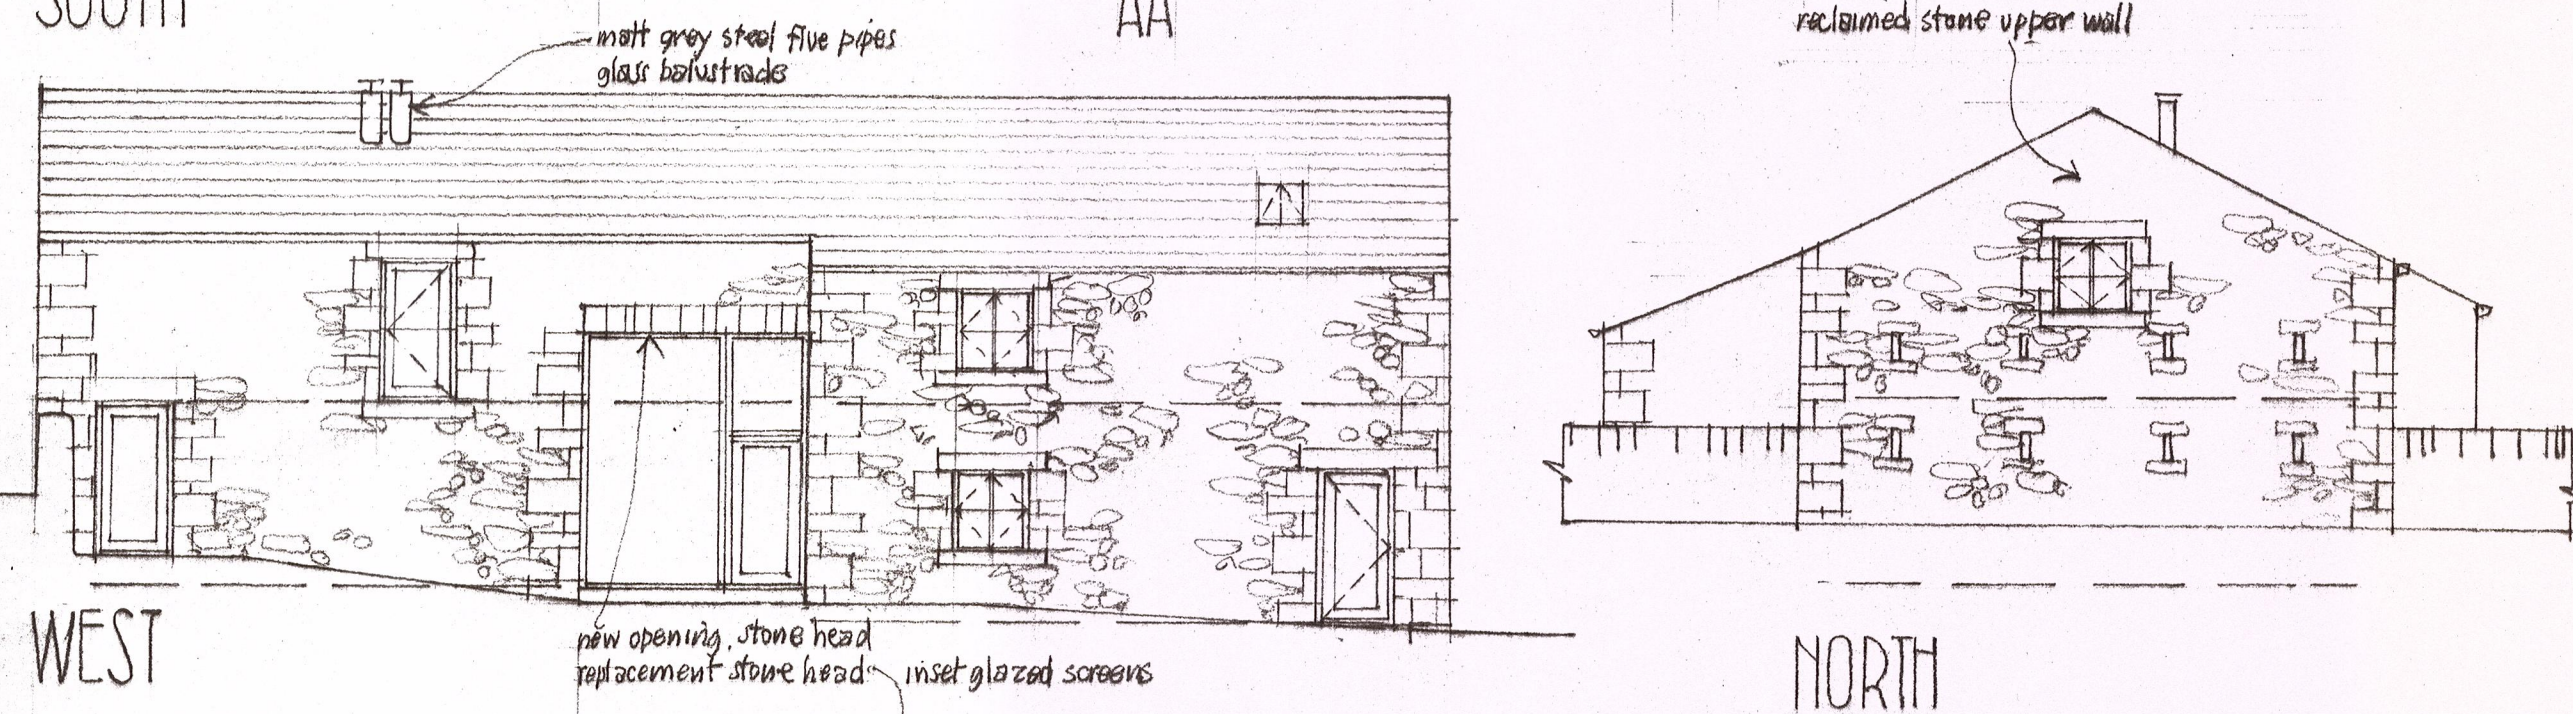
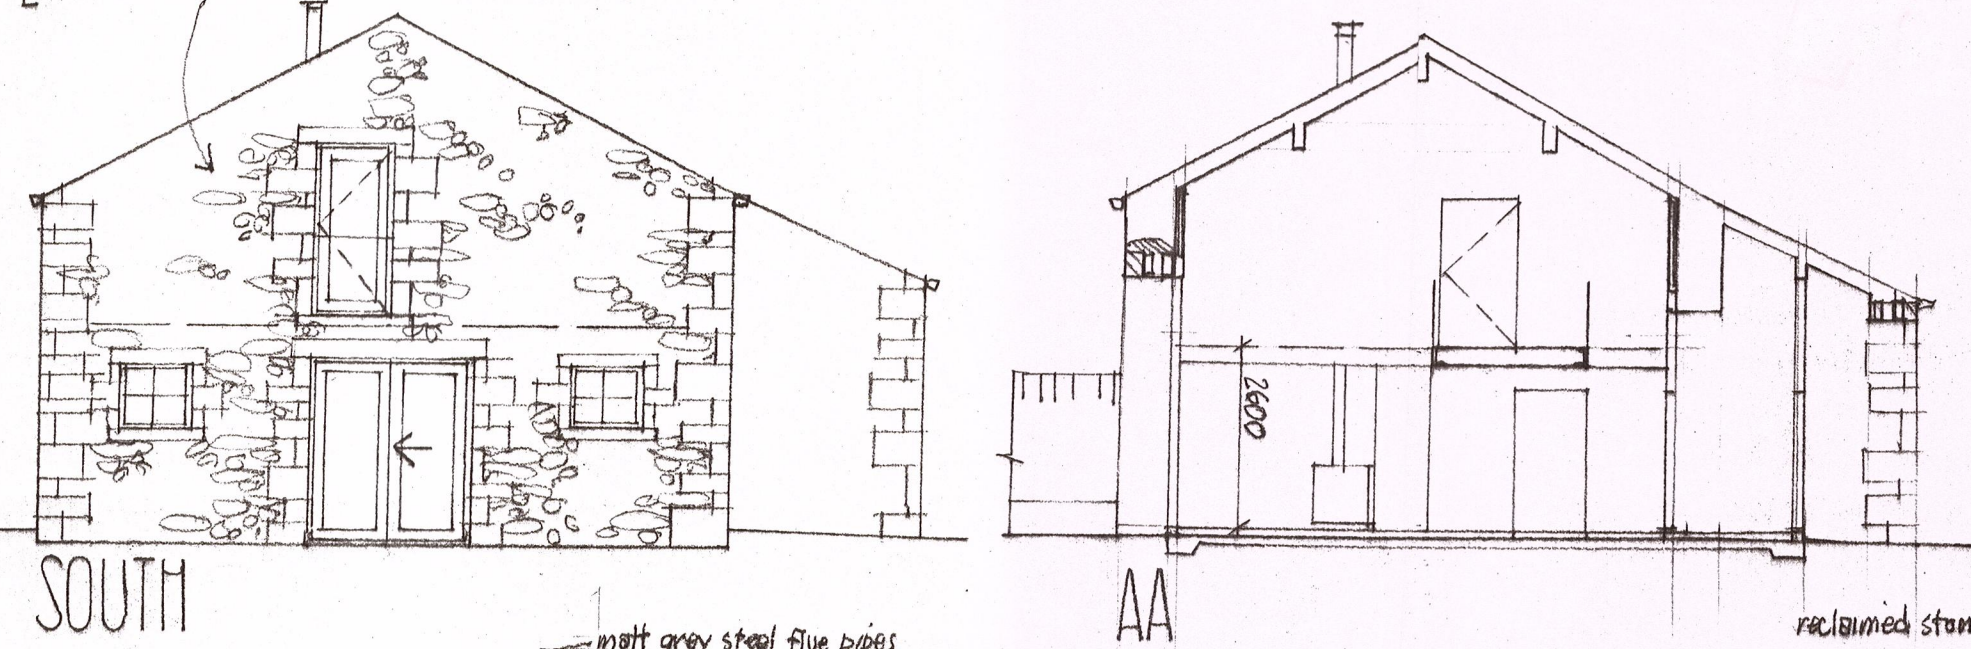
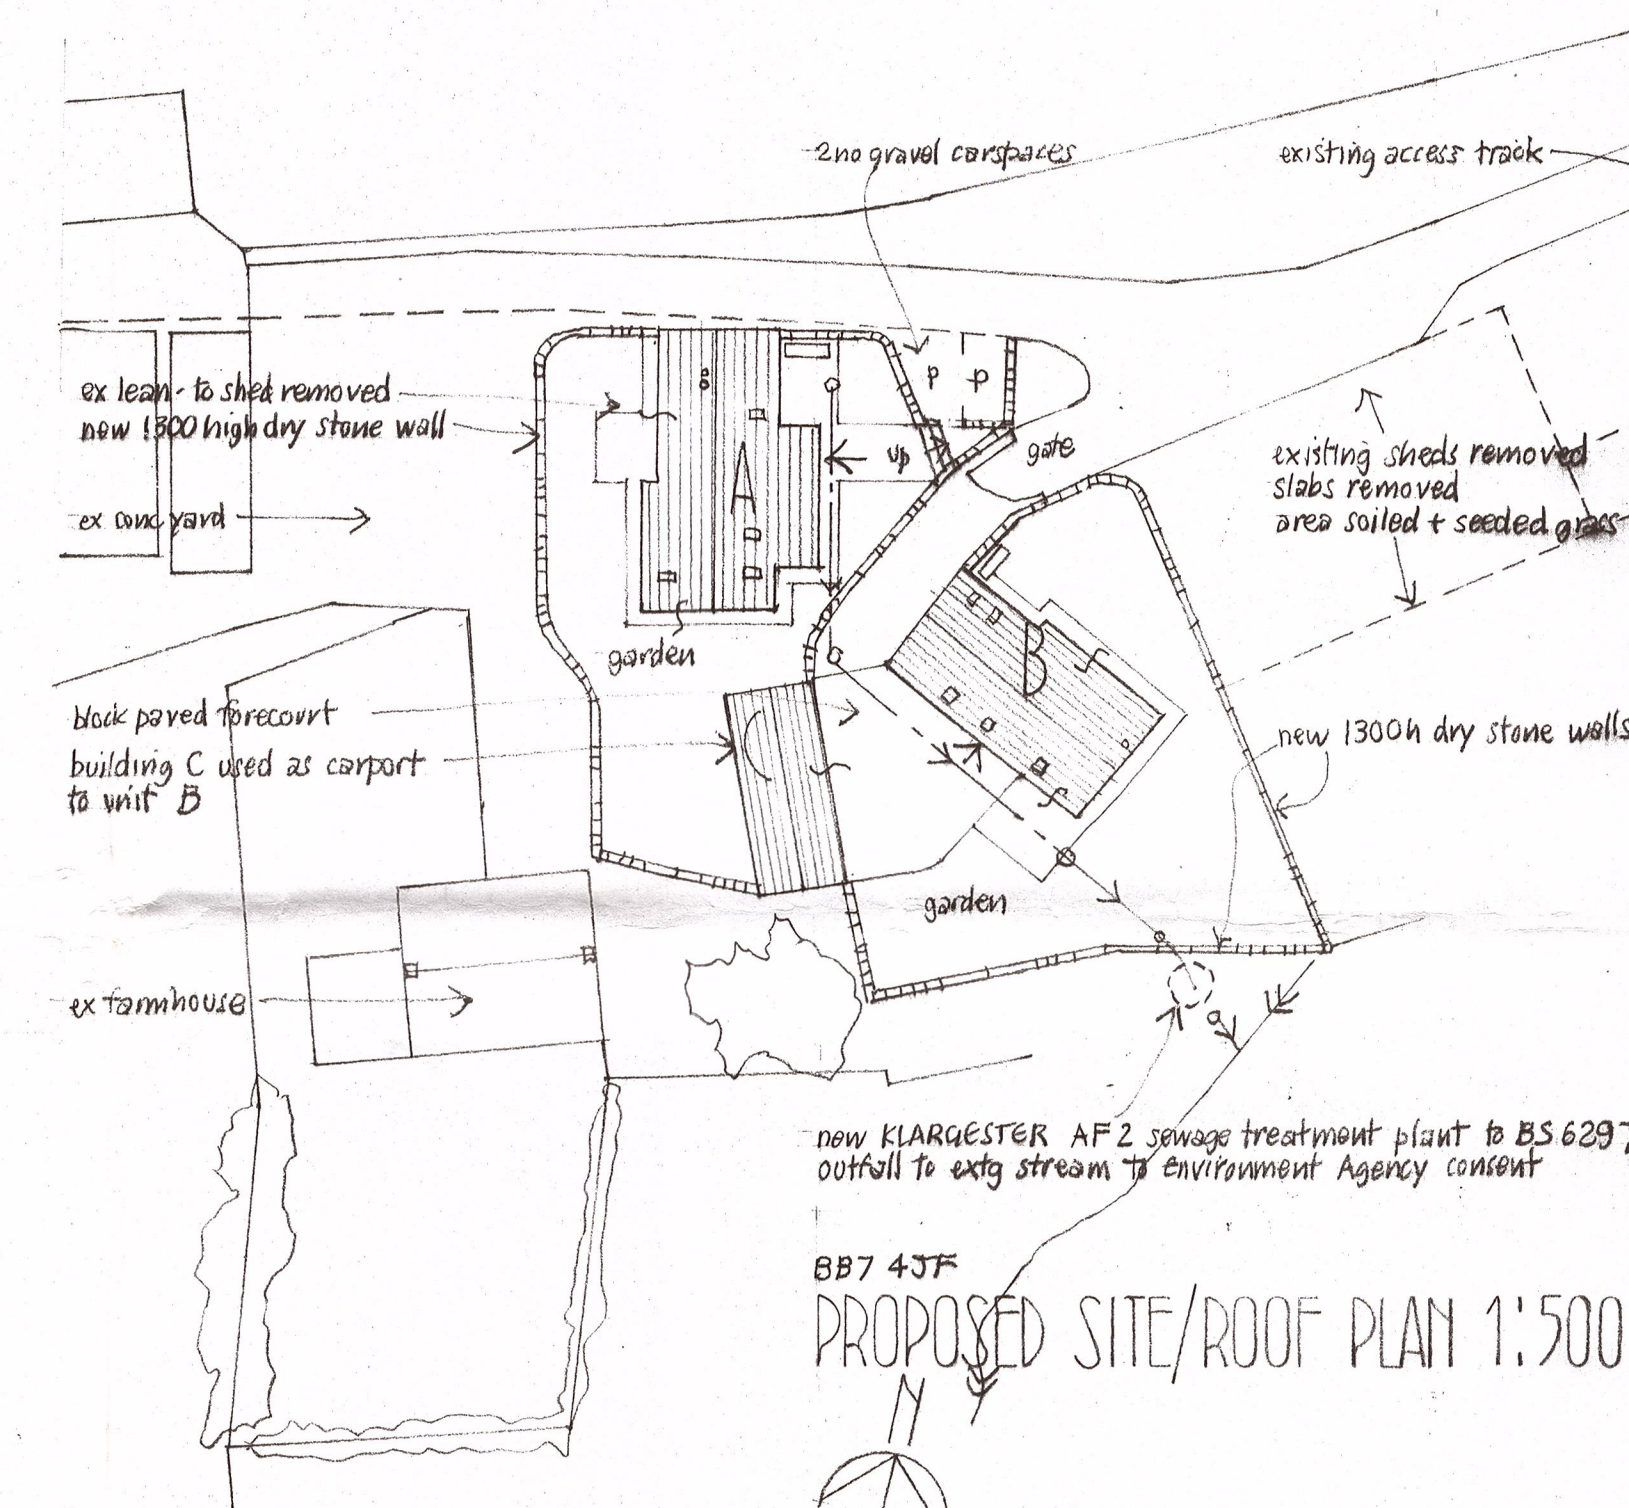
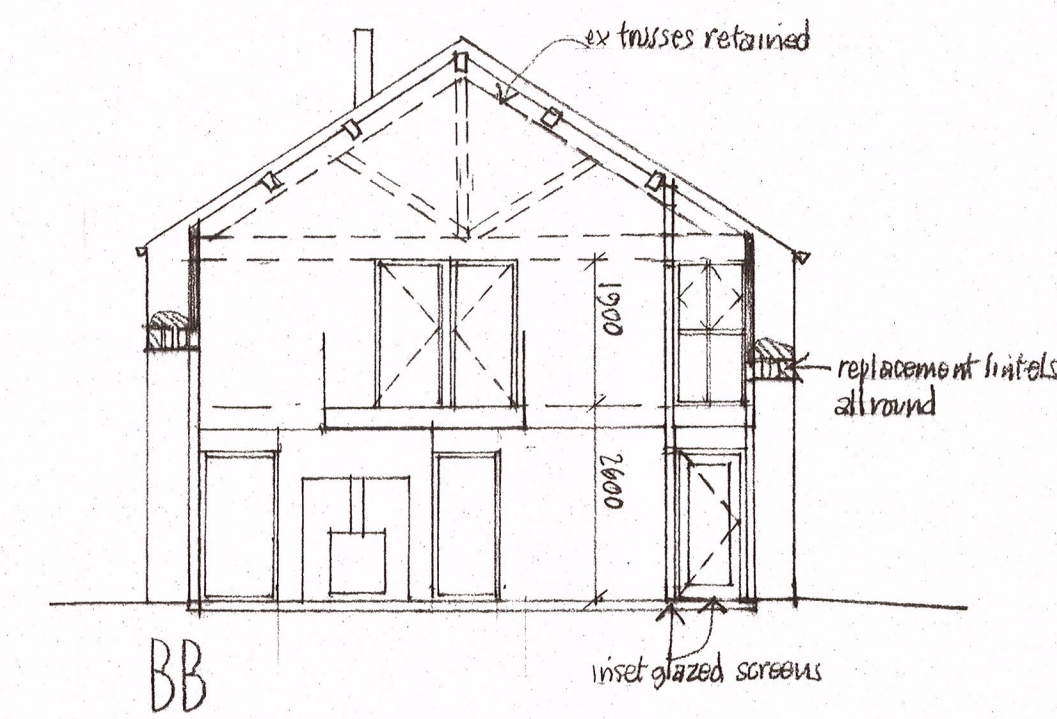
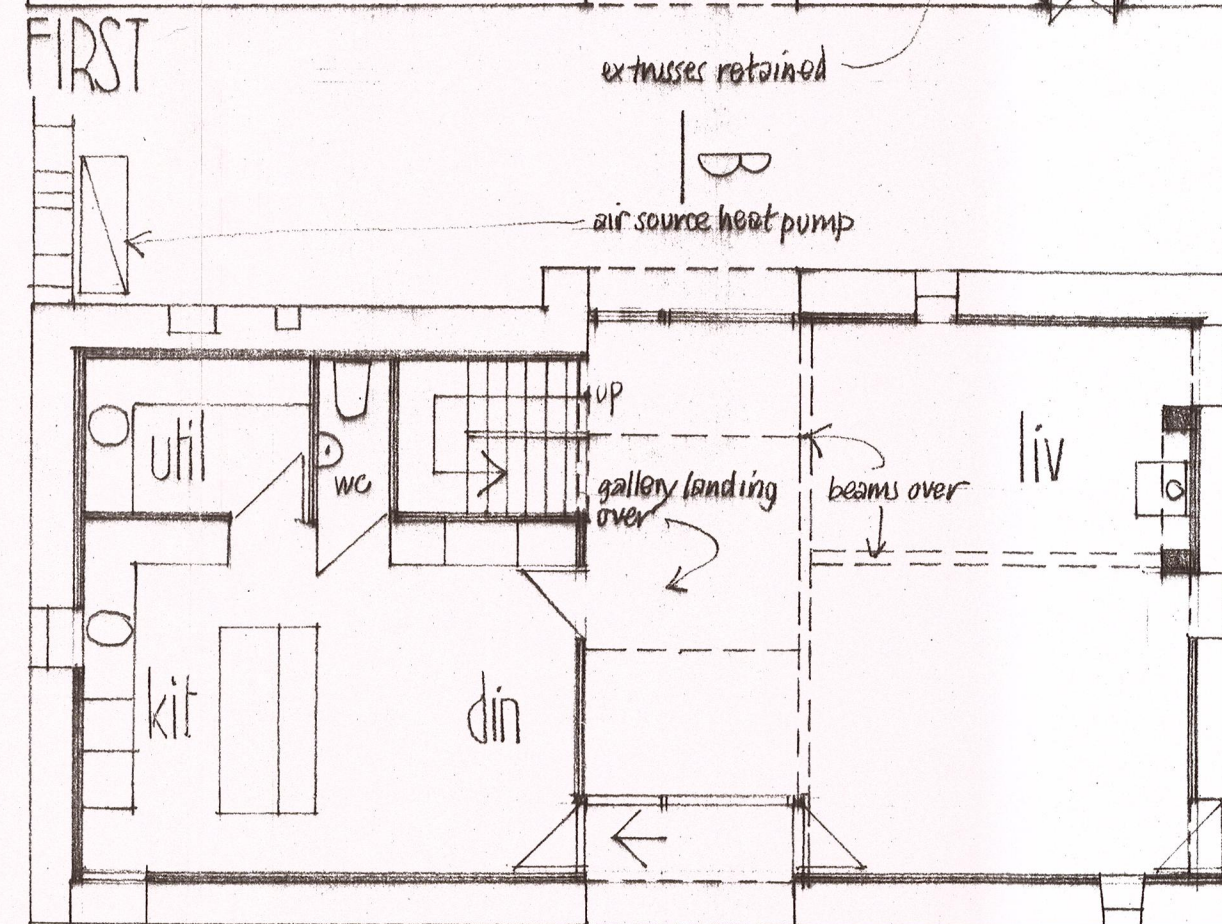
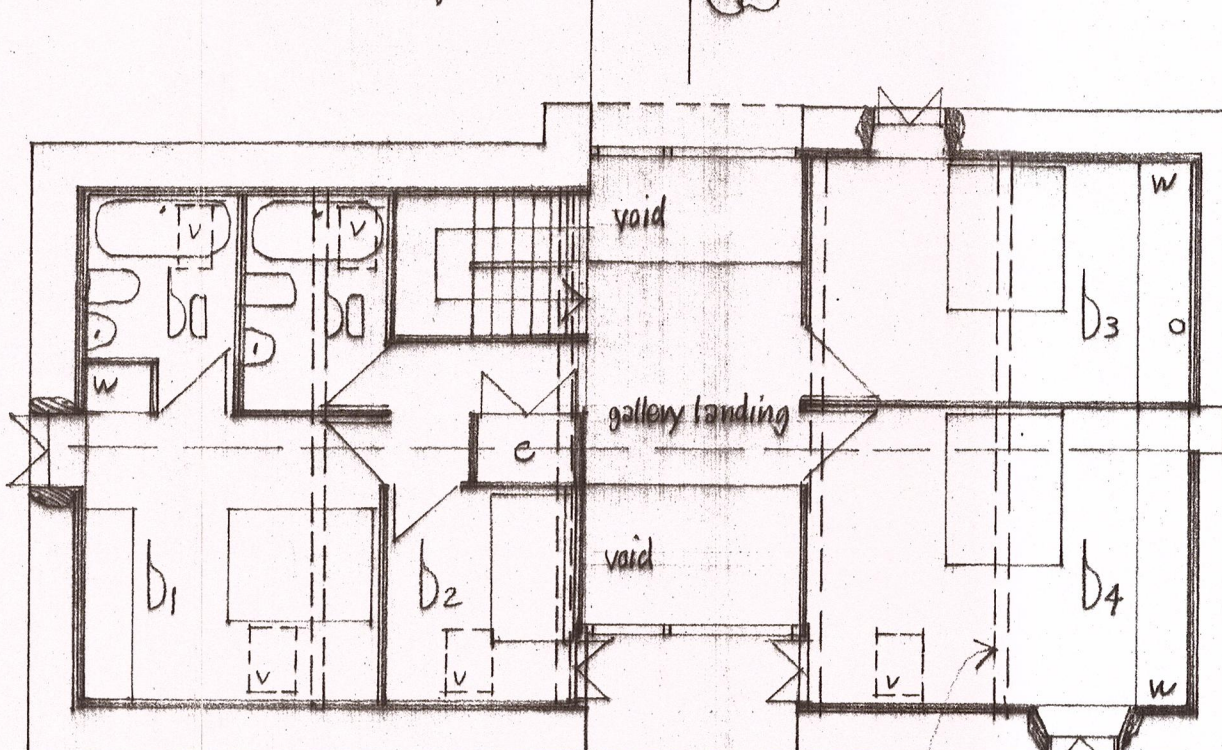


reclaimed random stone gable (to replace conc block)
reclaimed sawn stone heads + cills, ex window pattern

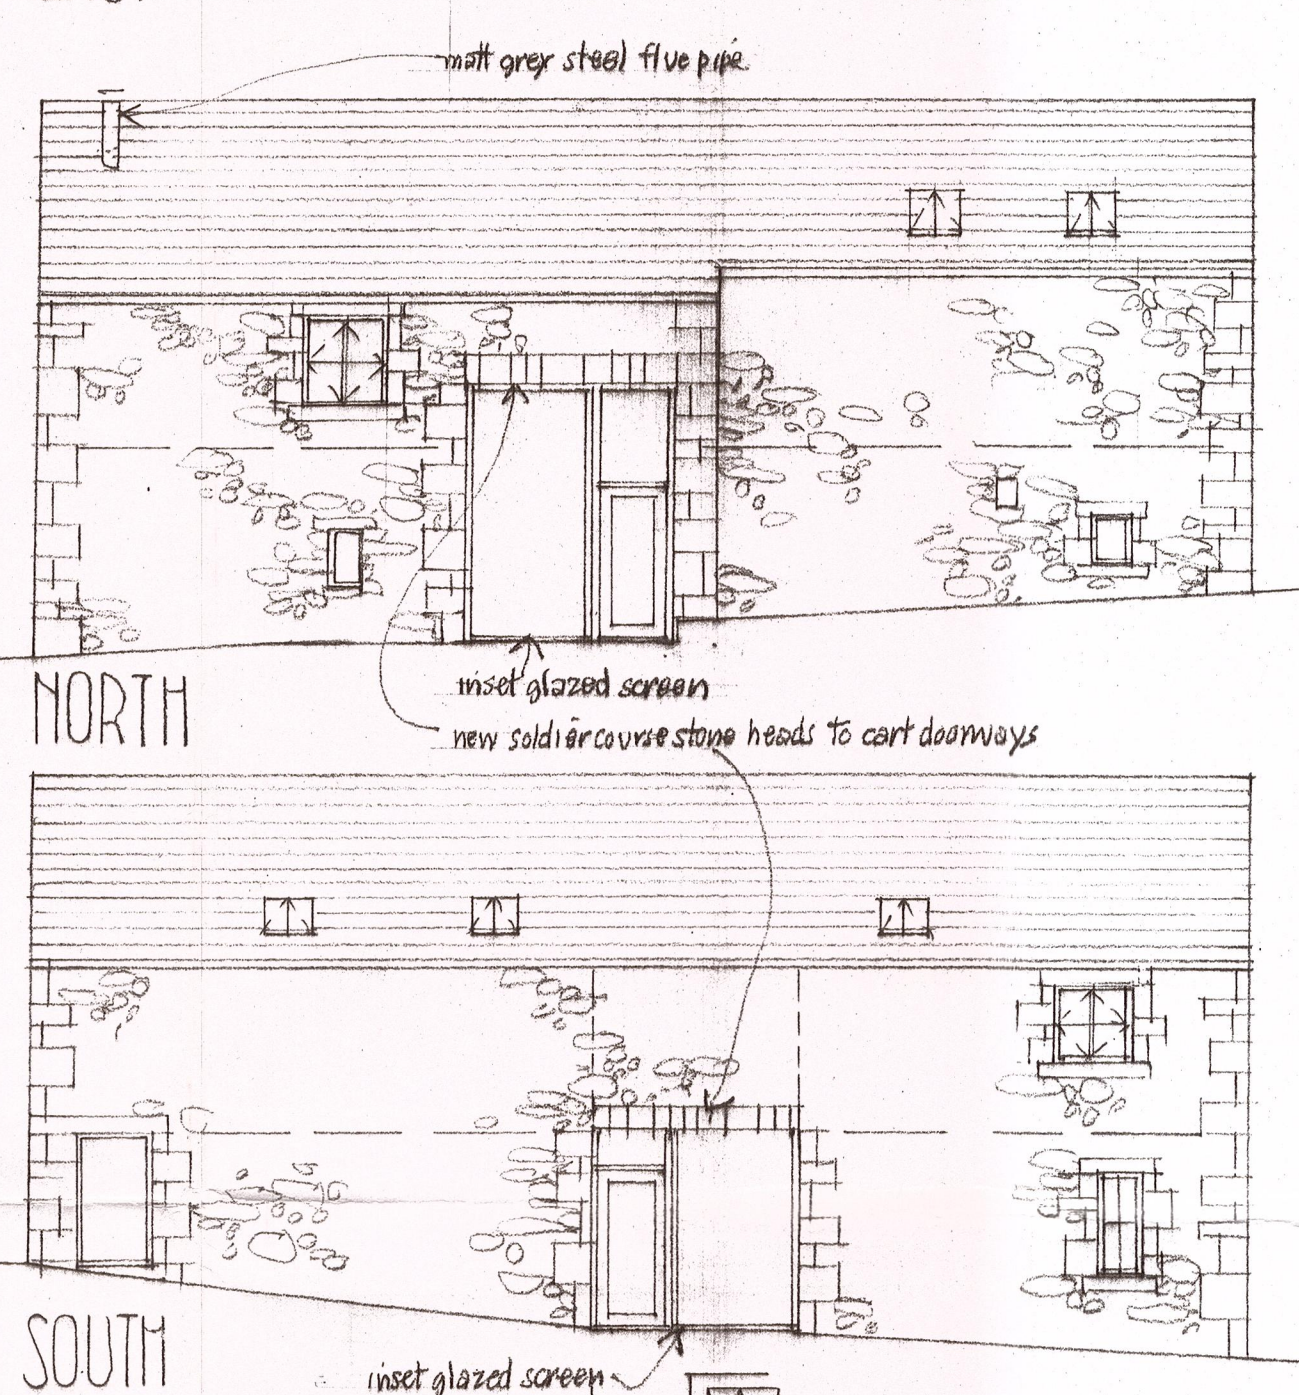

exterior materials : Barn A :
roof - reclaimed blue slate, flush fit Velux
walls - ex stonework repainted, reclaimed stone to replace ex blackwork
windows + doors - painted timber, Heritage colour, all inset min 100mm
nw goods - black ogee section alum troughing, black PVC m/p's

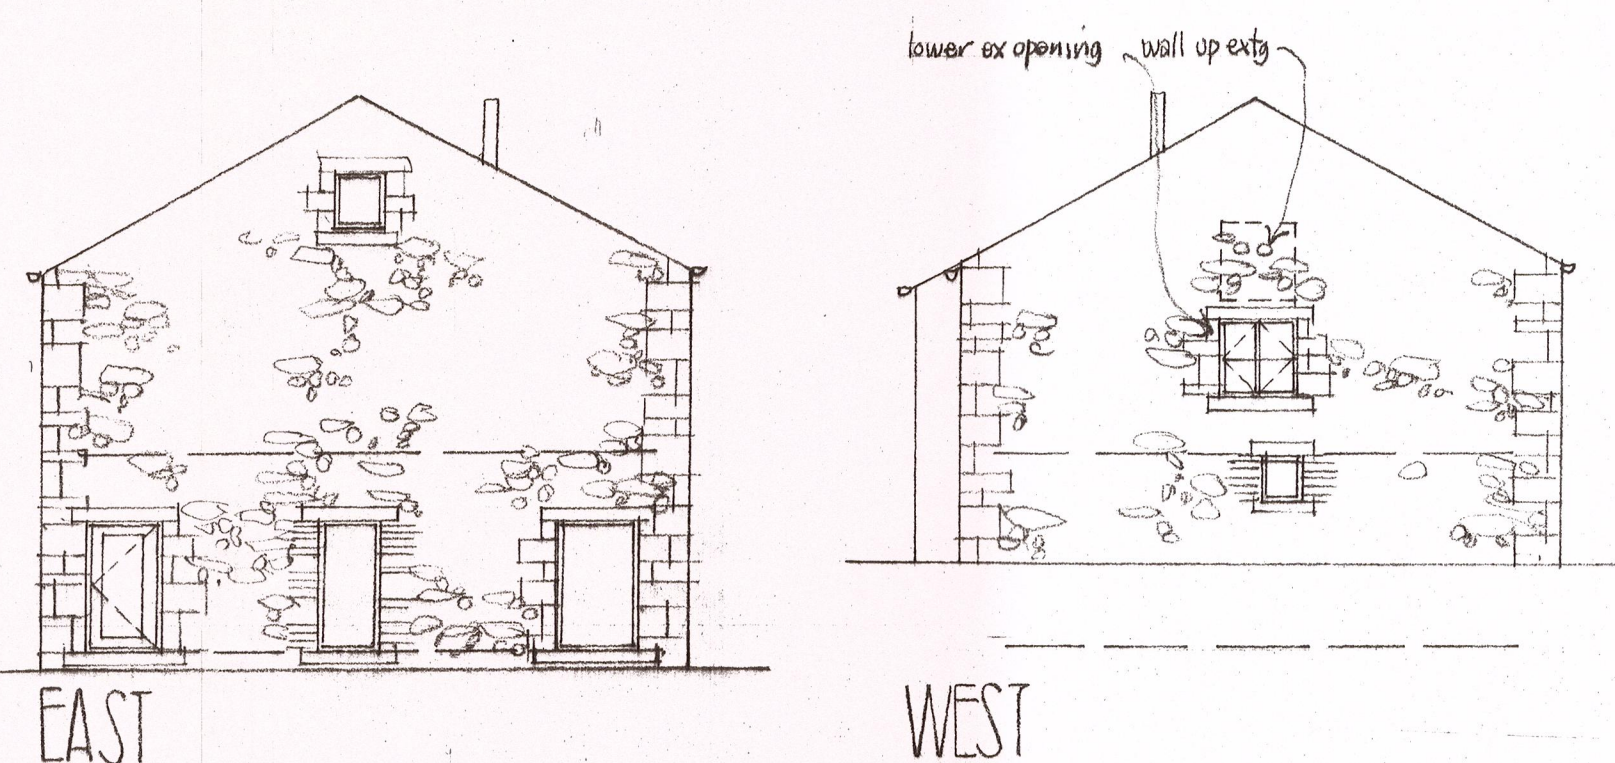

BB7 4JF
PROPOSED SITE/ROOF PLAN 1:500



BARN CONVERSIONS
PAINLEY FARM KNOTT LANE
NEWSHOLME GIBURN
scale 1:100 April 2016

J.W.
JOHN & JENNIFER WHARTON : ARCHITECT DESIGNERS
Caven House
Brook View
Carlton
Skipton
North Yorkshire YO23 3EX tel 01756 292706

exterior materials Barn B :
roof - existing stone slate re-laid, flush fit Velux
walls - existing stonework repainted
windows + doors - painted timber, Heritage colour, all inset min 100mm
nw goods - black ogee section alum troughing, black PVC m/p's

2634-2
SEE OVER