



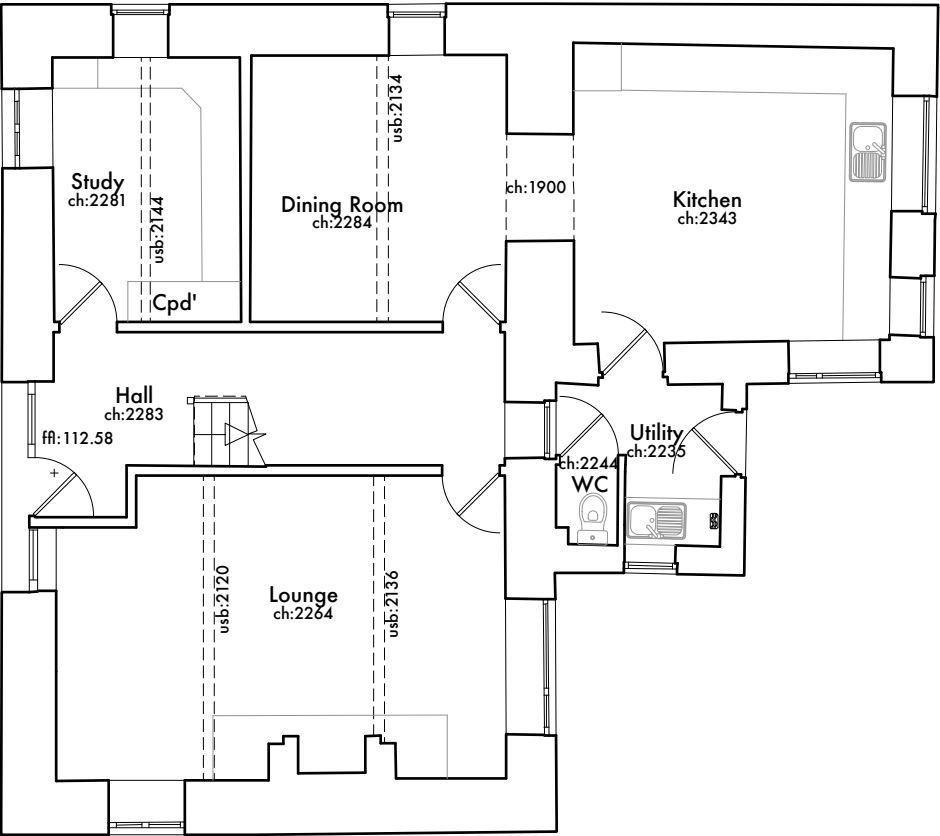


Ground Floor

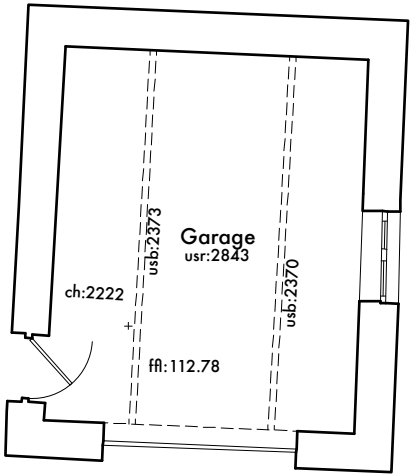

'as existing' drawings based on information provided by others - no measured survey of the property has been undertaken by the architect.

this drawing is to be read in conjunction with all relevant consultants and specialists drawings. the architect is to be notified of any discrepancies before proceeding. do not scale from this drawing. all dimensions are to be checked on site.

this drawing is subject to copyright.

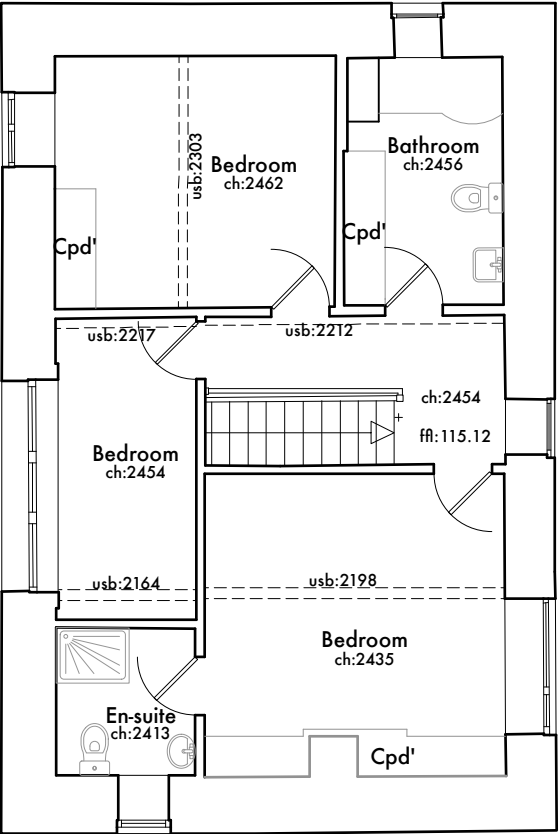

First Floor



rev.A issued for planning jun 2016

rev.- issued for information sept 2015

stanton andrews
architects

44 york street
clitheroe
BB7 2DL

t 01200 444490
e mail@stantonandrews.co.uk
w stantonandrews.co.uk

wythenstocks barn
grindleton


existing plans

drg.no. 15.47/ex.02 rev. A


ac sept 2015 1 to 100 @ A3
drawn. date. scale.

'as existing' drawings based on information provided by others - no measured survey of the property has been undertaken by the architect.


this drawing is to be read in conjunction with all relevant consultants and specialists drawings. the architect is to be notified of any discrepancies before proceeding.
do not scale from this drawing. all dimensions are to be checked on site.
this drawing is subject to copyright.

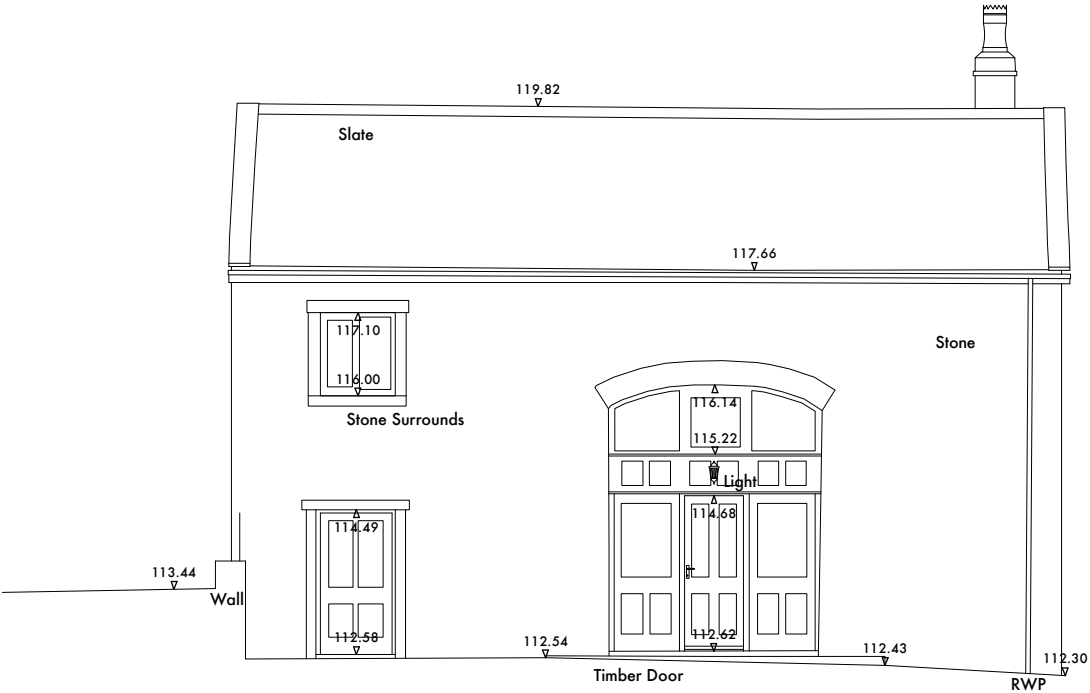

South West Elevation

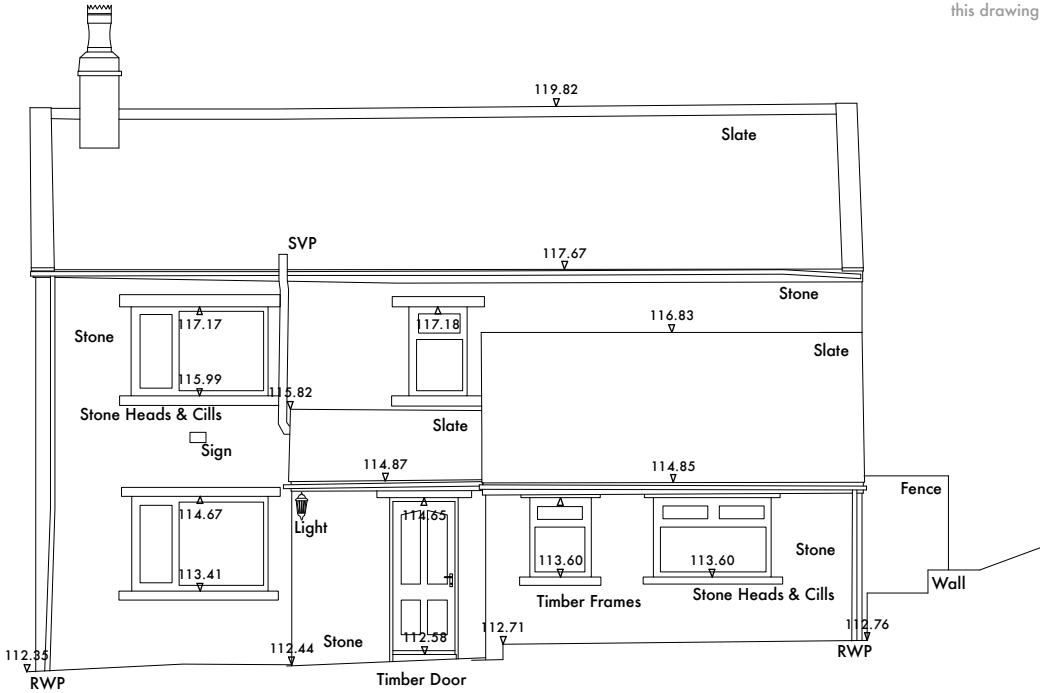

North East Elevation

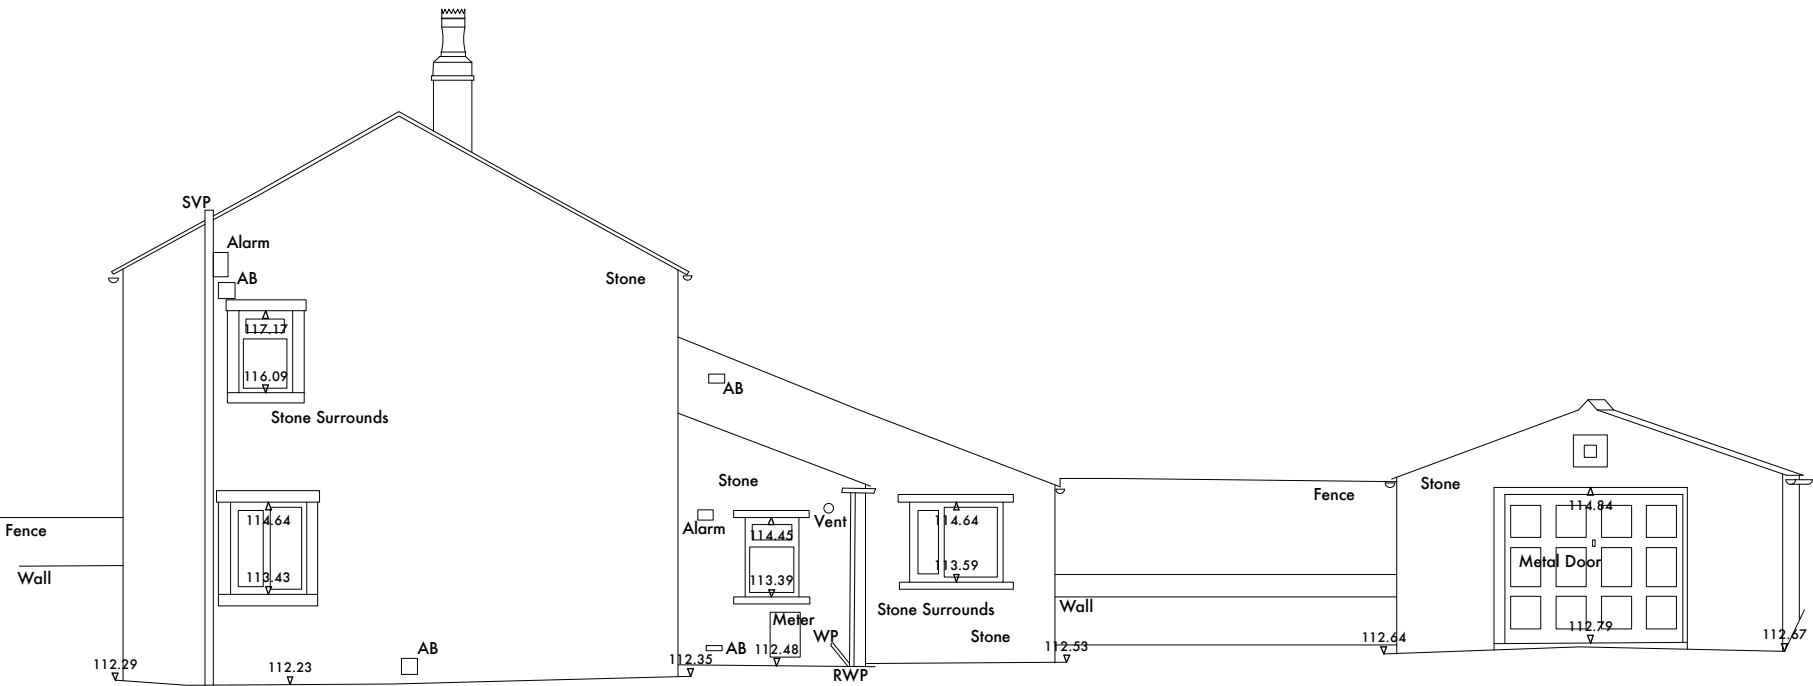

South East Elevation

rev.A issued for planning jun 2016

rev.- issued for information sept 2015

stanton andrews
architects

44 york street
clitheroe
BB7 2DL

t 01200 444490
e mail@stantonandrews.co.uk
w stantonandrews.co.uk

wythenstocks barn
grindleton

existing elevations
1 of 2


drg.no. 15.47/ex.03 rev. A

ac sept 2015 1 to 100 @ A3
drawn. date. scale.


0m 5m scale

'as existing' drawings based on information provided by others - no measured survey of the property has been undertaken by the architect.


this drawing is to be read in conjunction with all relevant consultants and specialists drawings. the architect is to be notified of any discrepancies before proceeding.
do not scale from this drawing. all dimensions are to be checked on site.
this drawing is subject to copyright.

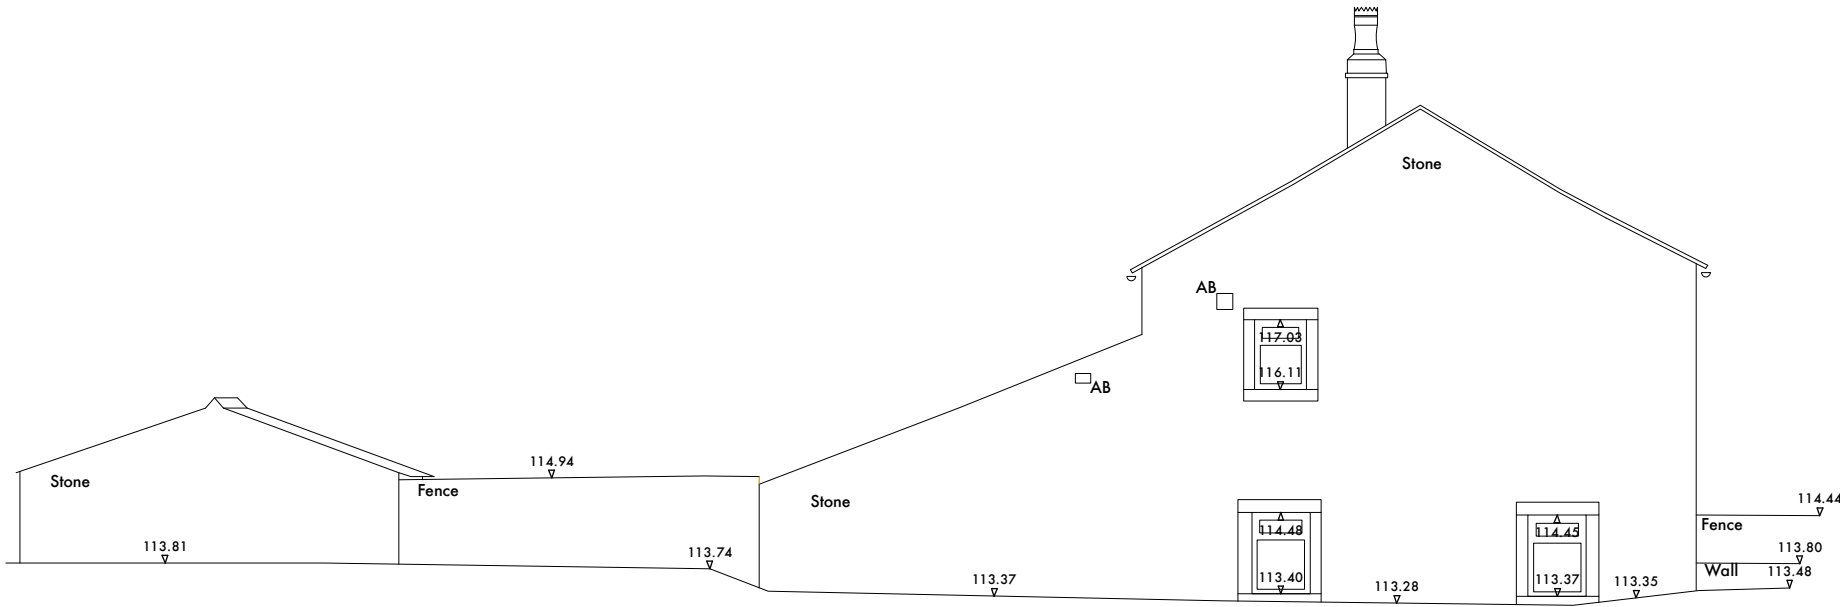

North West Elevation

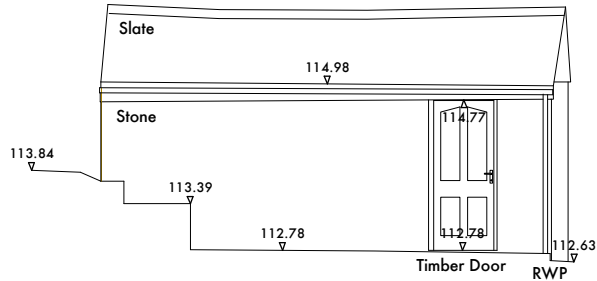

South West Elevation

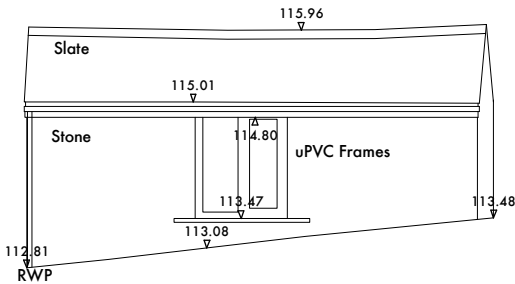

North East Elevation

rev.A issued for planning jun 2016

rev.- issued for information sept 2015

stanton andrews
architects

44 york street
clitheroe
BB7 2DL

t 01200 444490
e mail@stantonandrews.co.uk
w stantonandrews.co.uk

wythenstocks barn
grindleton

existing elevations
2 of 2

drg.no. 15.47/ex.04 rev. A

ac sept 2015 1 to 100 @ A3
drawn. date. scale.

0m 5m scale