


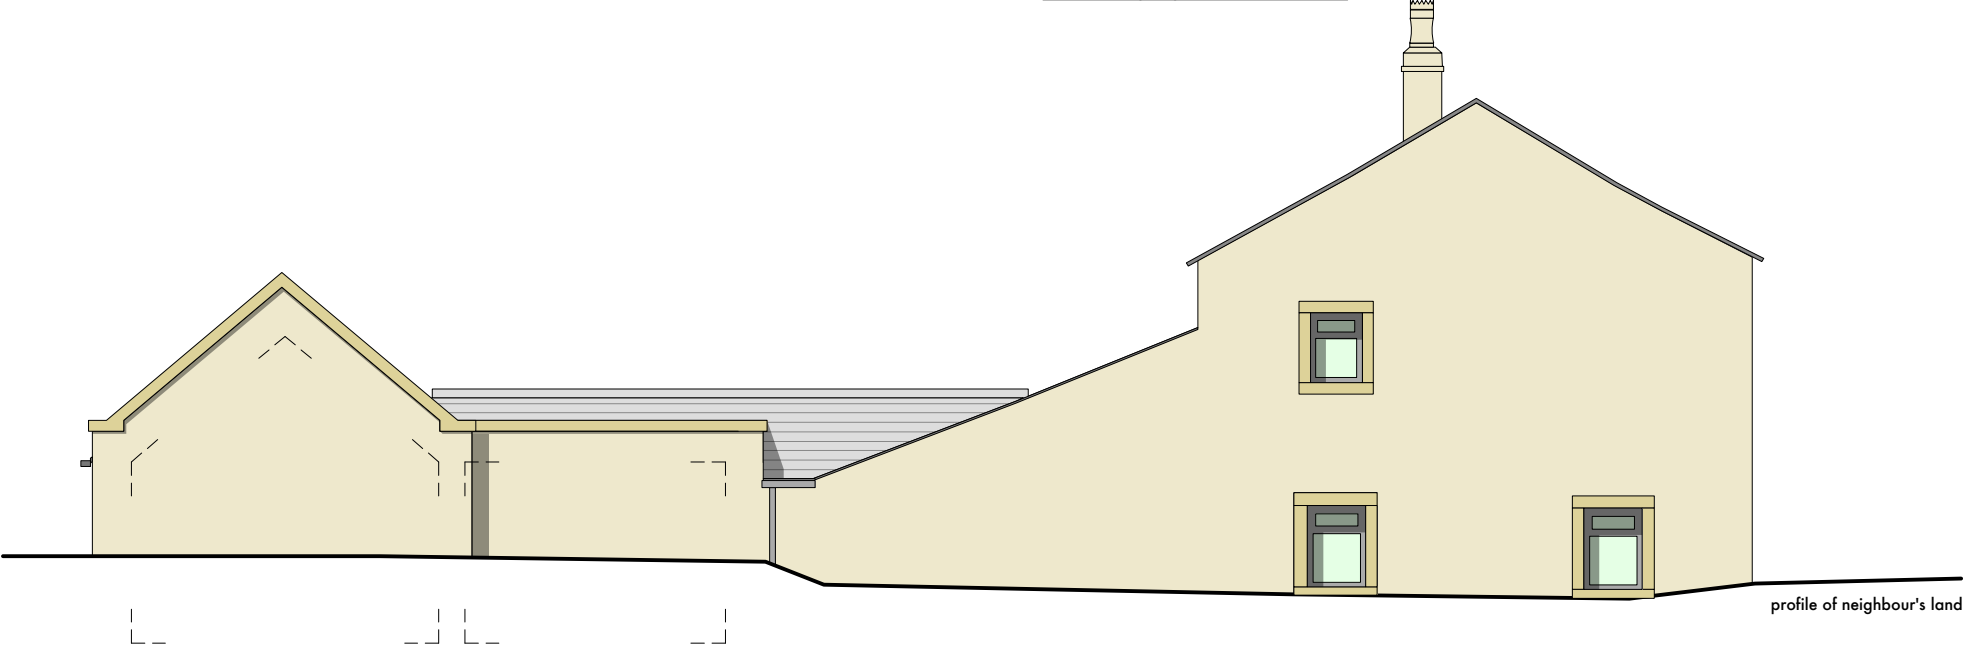

south east elevation



north west elevation



north east elevation

0m 5m scale

'as existing' drawings based on information provided by others - no measured survey of the property has been undertaken by the architect.

this drawing is to be read in conjunction with all relevant consultants and specialists drawings. the architect is to be notified of any discrepancies before proceeding. do not scale from this drawing. all dimensions are to be checked on site. this drawing is subject to copyright.

materials

roof - natural slate to match existing
walls - random stone to match existing
rooflights - conservation type rooflights, 'flush' finish

rev.B amended following meeting with LA on 3rd August 2016 aug 2016

rev.A issued for planning june 2016

rev.- issued for information dec 2015

stanton andrews
architects

44 york street
clitheroe
BB7 2DL

t 01200 444490
e mail@stantonandrews.co.uk
w stantonandrews.co.uk

wythenstocks barn
grindleton

proposed elevations

drg.no. 15.47/pl.03 rev. B

ac dec 2015 1 to 100 @ A3
drawn. date. scale.