


NOTES:

1: Do not scale this drawing, use figured dimensions only 2: The Contractor, Sub Contractor or specialist supplier are responsible for confirming site dimensions prior to fabrication 3: Any dimensional discrepancies are to be reported to the Architect immediately




Roof Plan
scale 1:100

for variations to external wall finishes and materials refer to coloured elevations and perspectives on sheets 2856-006 to 012

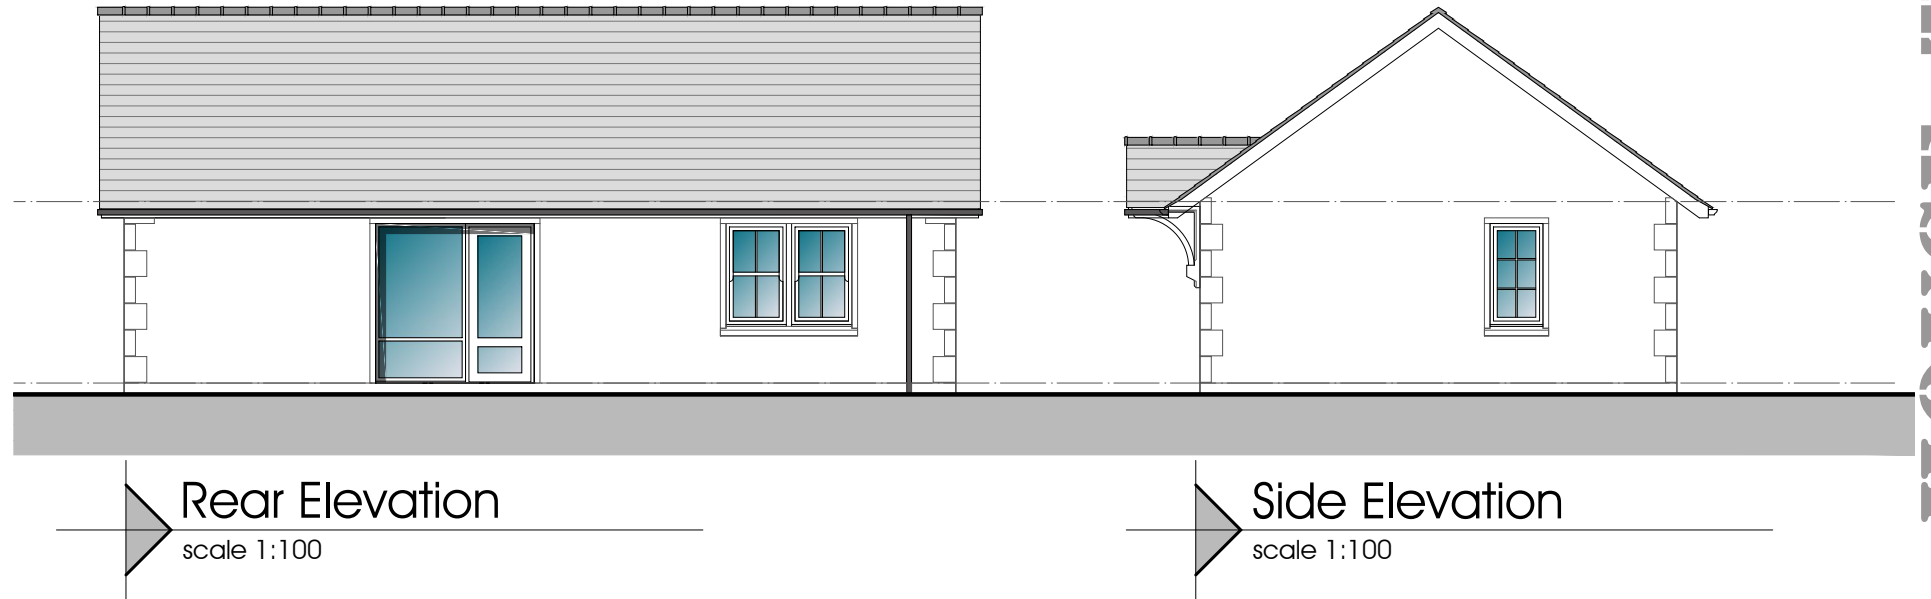


Rear Elevation
scale 1:100

Side Elevation
scale 1:100

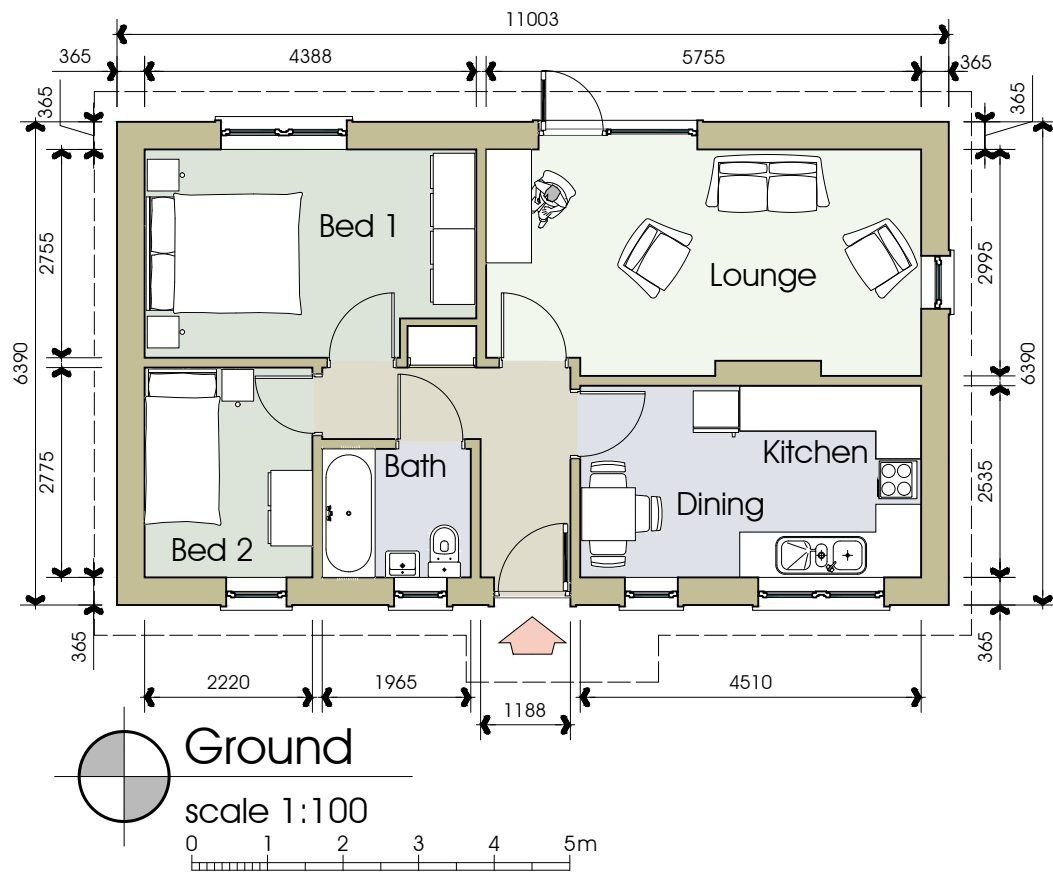

Ground
scale 1:100

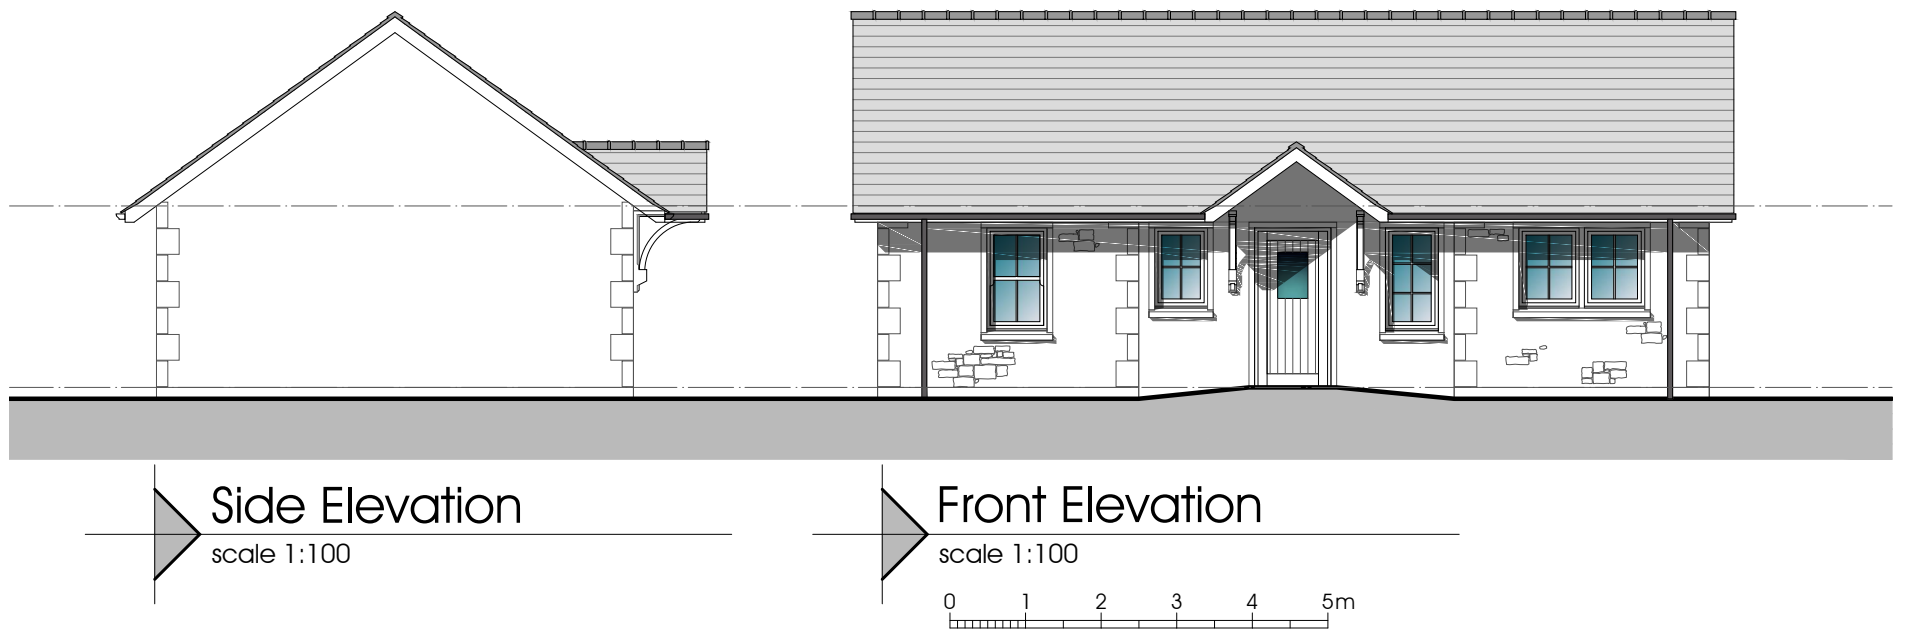

Side Elevation
scale 1:100

Front Elevation
scale 1:100



HOUSE TYPE 4