


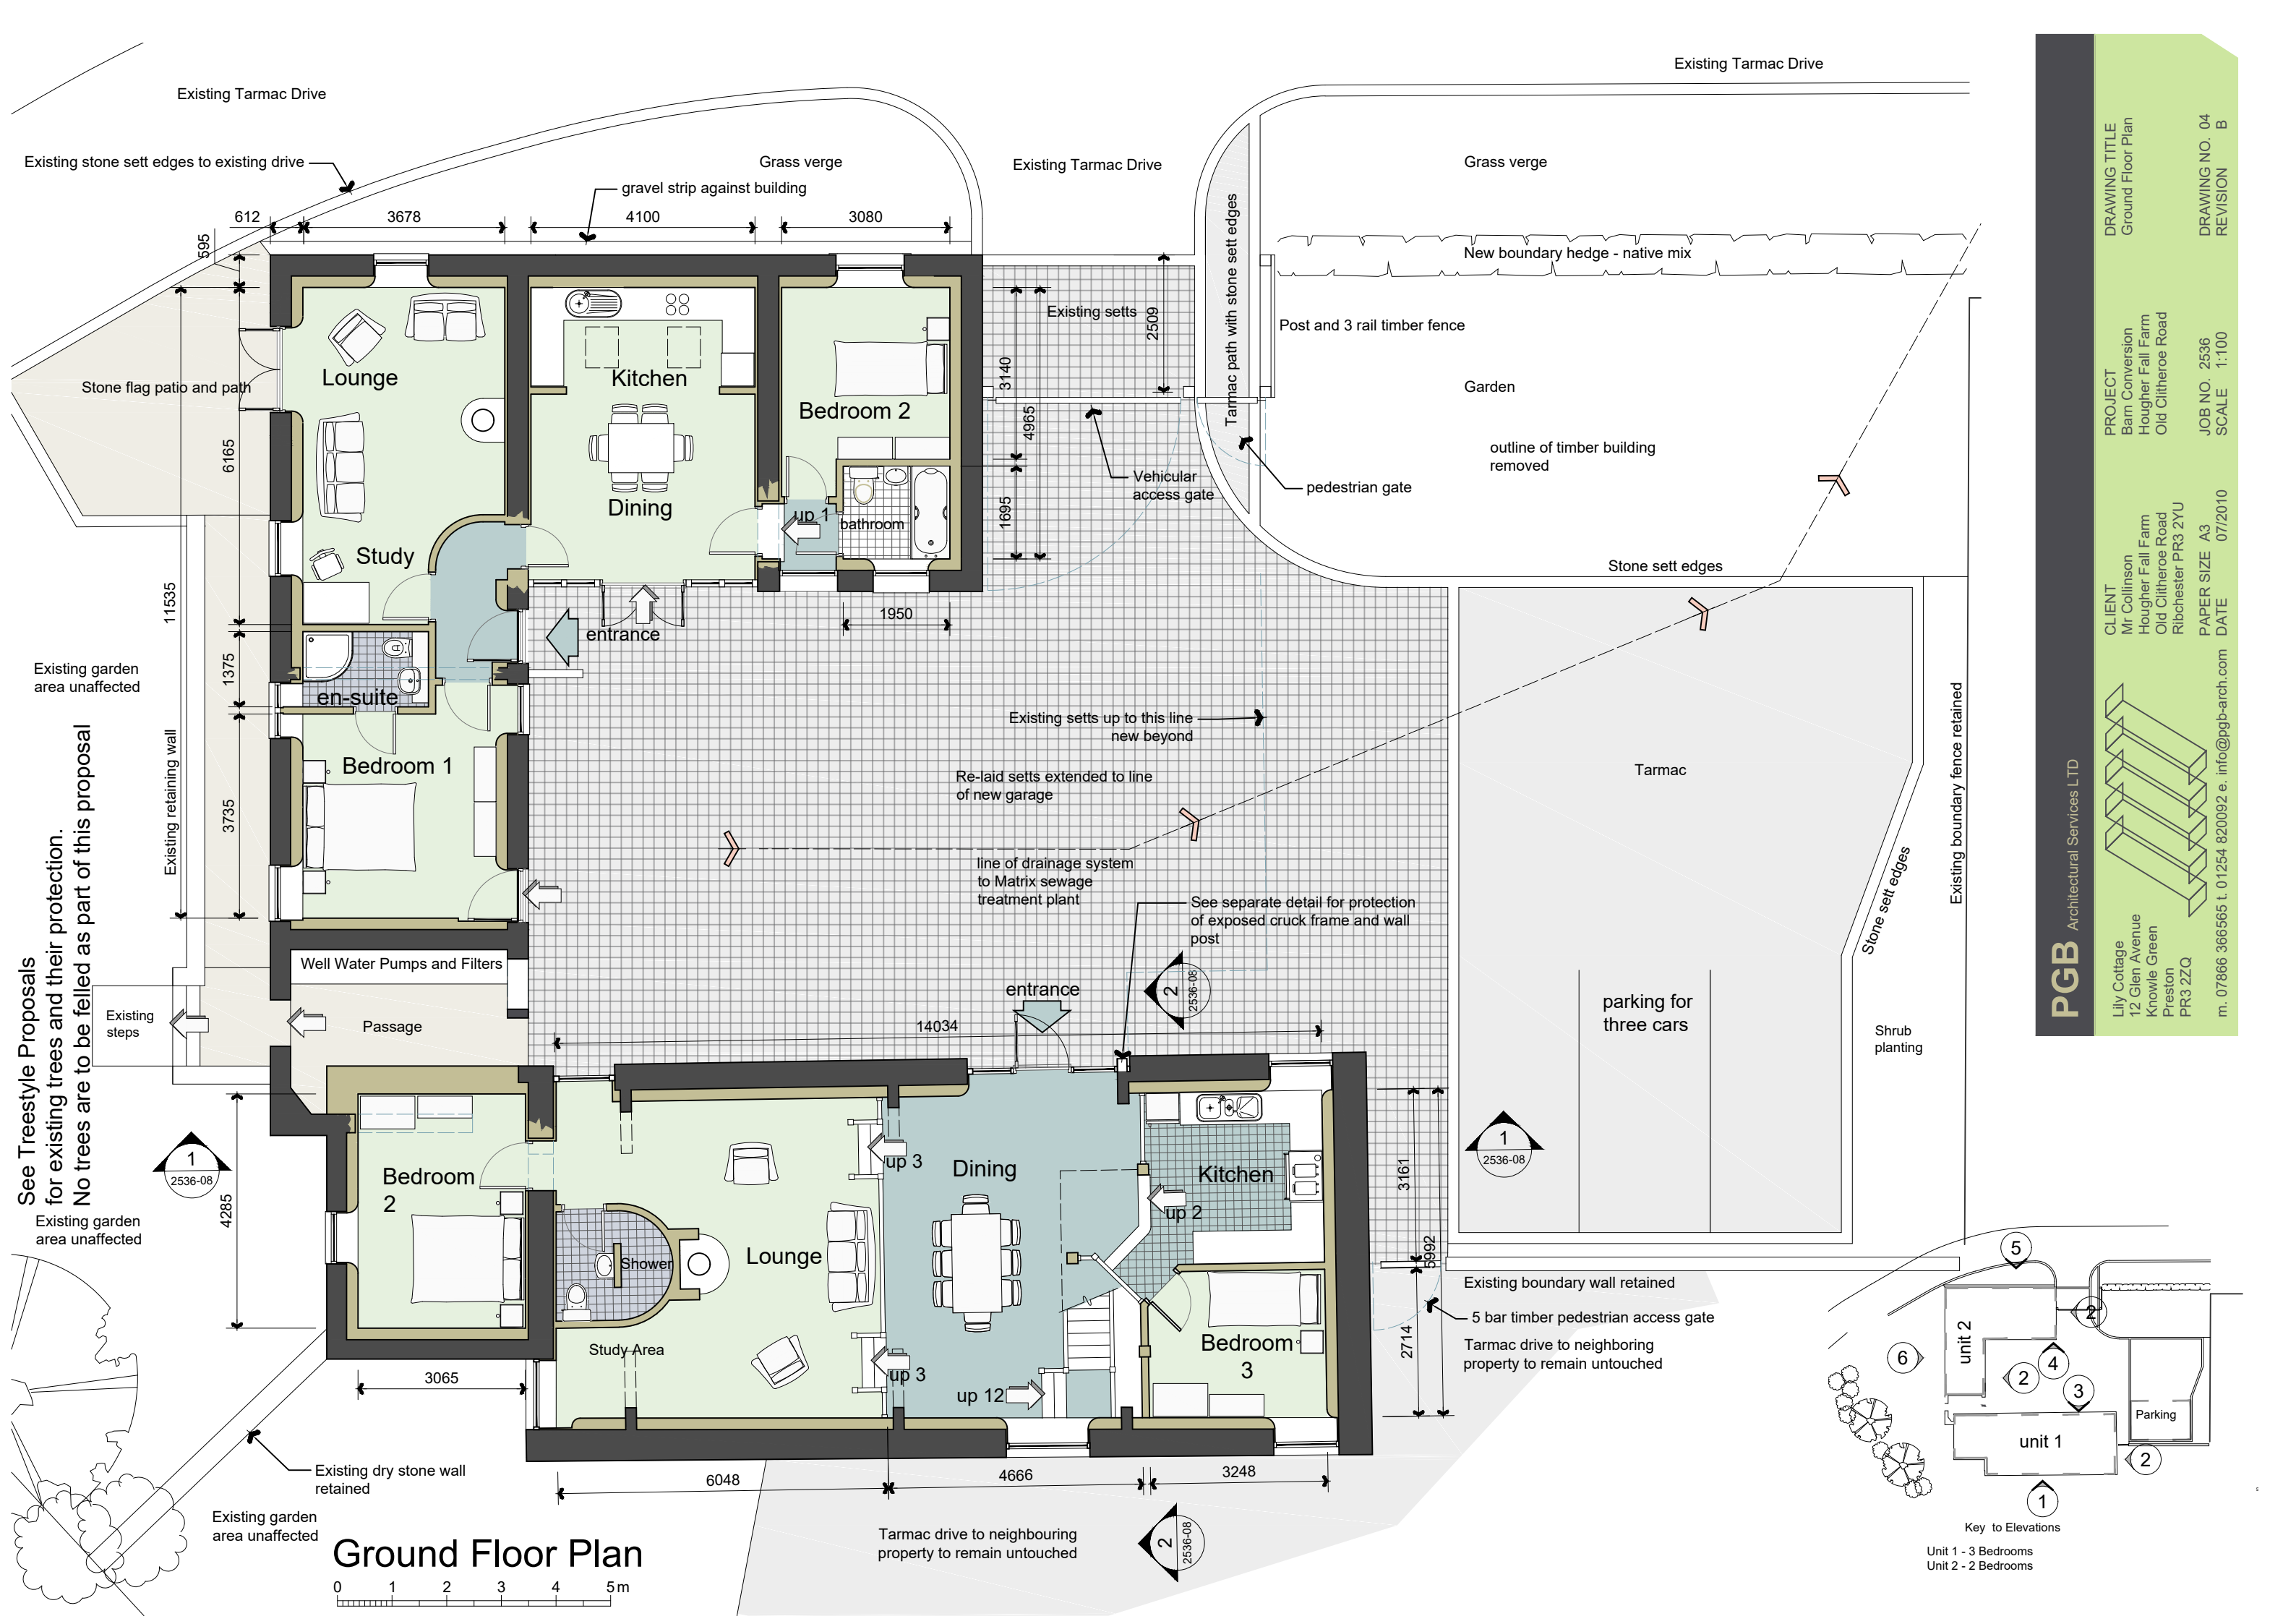

PGB Architectural Services LTD

Lily Cottage
12 Glen Avenue
Knowle Green
Preston
PR3 2ZQ
m. 07866 366565 t. 01254 820092 e. info@pgb-arch.com

CLIENT
Mr Collinson
Hougher Fall Farm
Old Clitheroe Road
Ribchester PR3 2YU


PROJECT
Barn Conversion
Hougher Fall Farm
Old Clitheroe Road

DRAWING TITLE
Ground Floor Plan


JOB NO. 2536
SCALE 1:100


DATE 07/2010
PAPER SIZE A3


DRAWING NO. 04
REVISION B

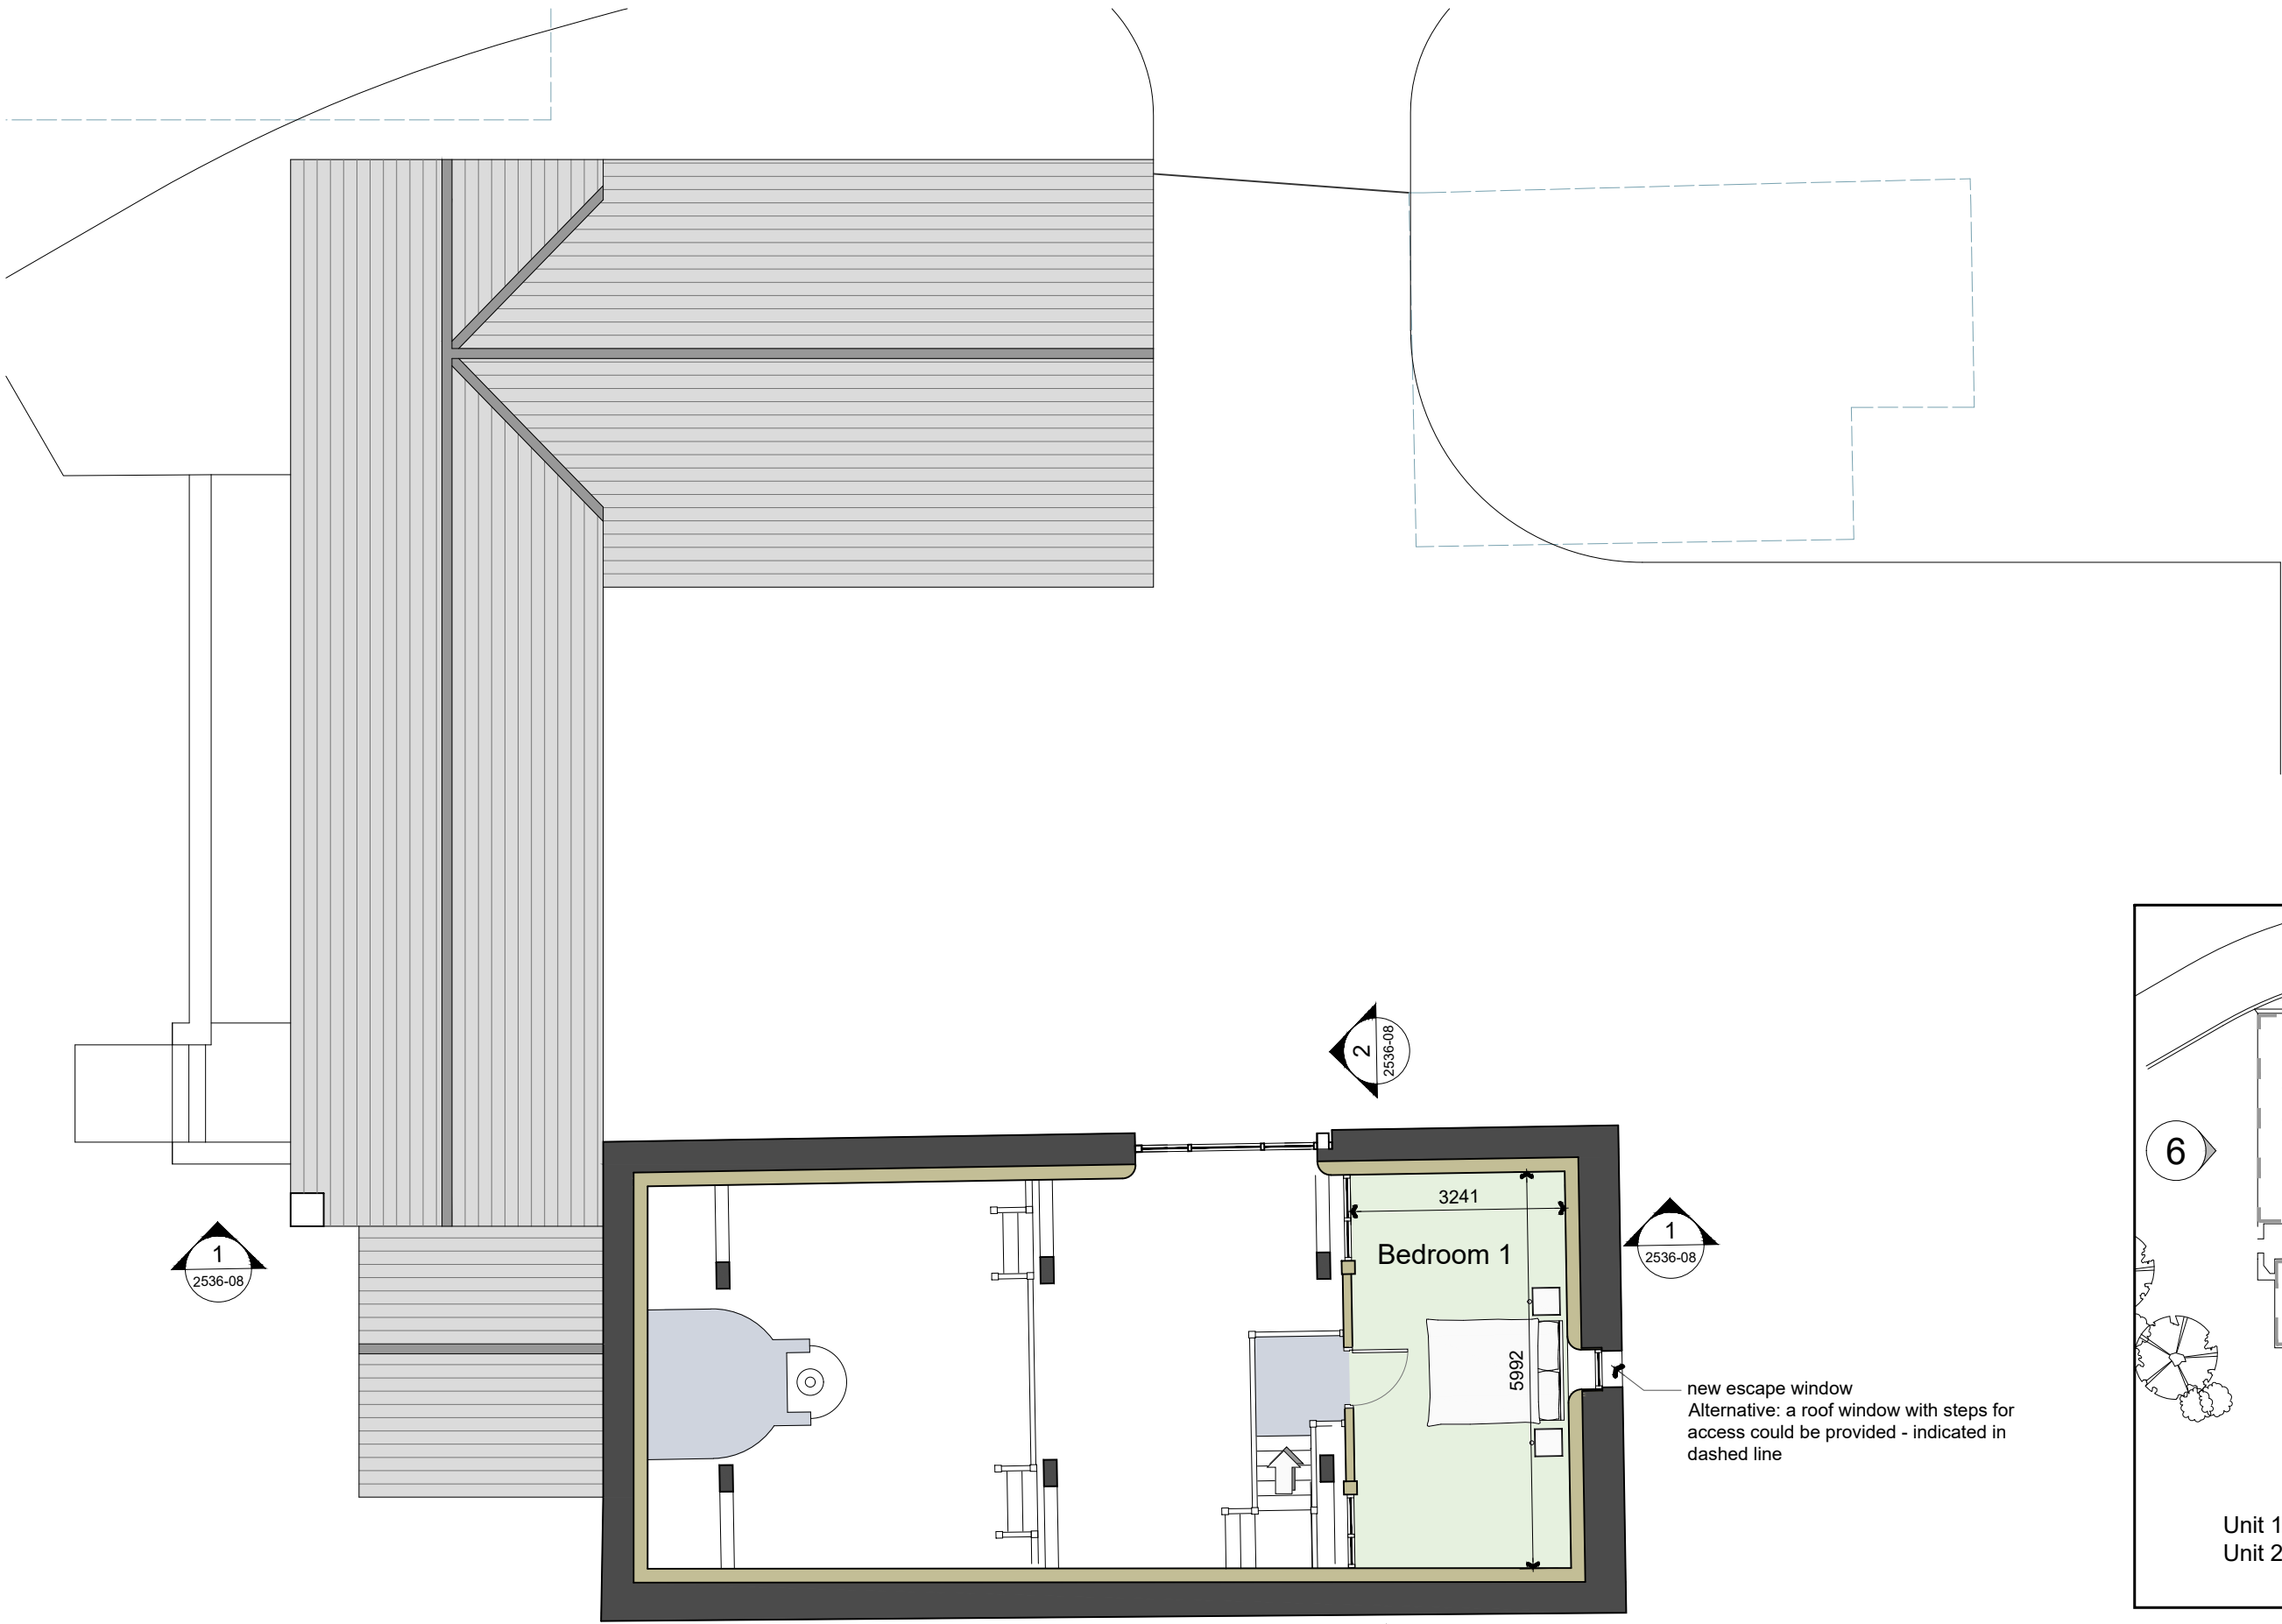

First Floor Plan

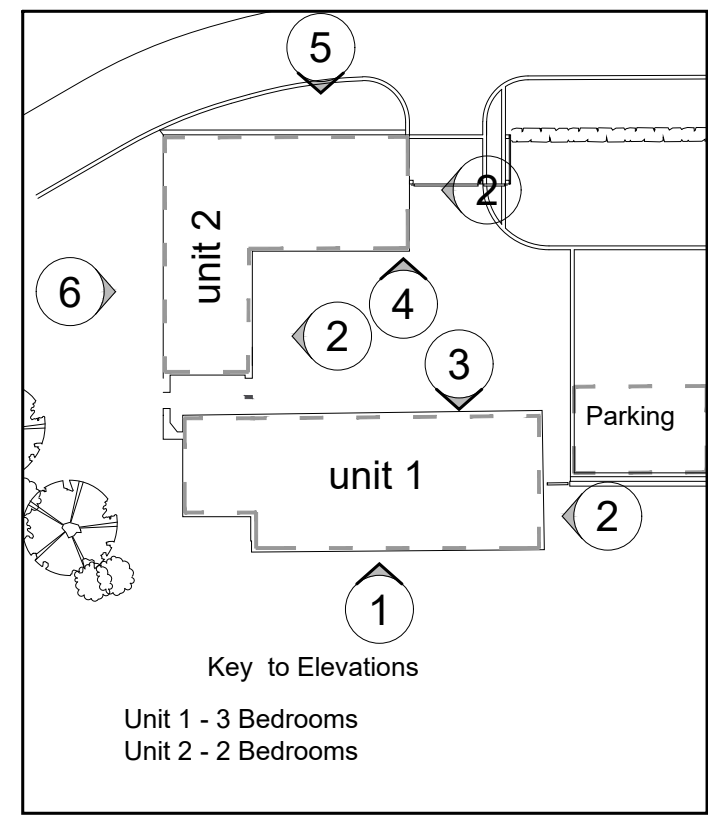

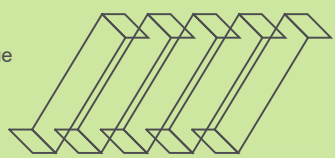
PGB Architectural Services LTD			
Lily Cottage 12 Glen Avenue Knowle Green Preston PR3 2ZQ		CLIENT Mr Collinson Hougher Fall Farm Old Clitheroe Road Ribchester PR3 2YU	PROJECT Barn Conversion Hougher Fall Farm Old Clitheroe Road
m. 07866 366565 t. 01254 820092 e. info@pgb-arch.com		PAPER SIZE A3 DATE 07/2010	DRAWING NO. 05 REVISION B

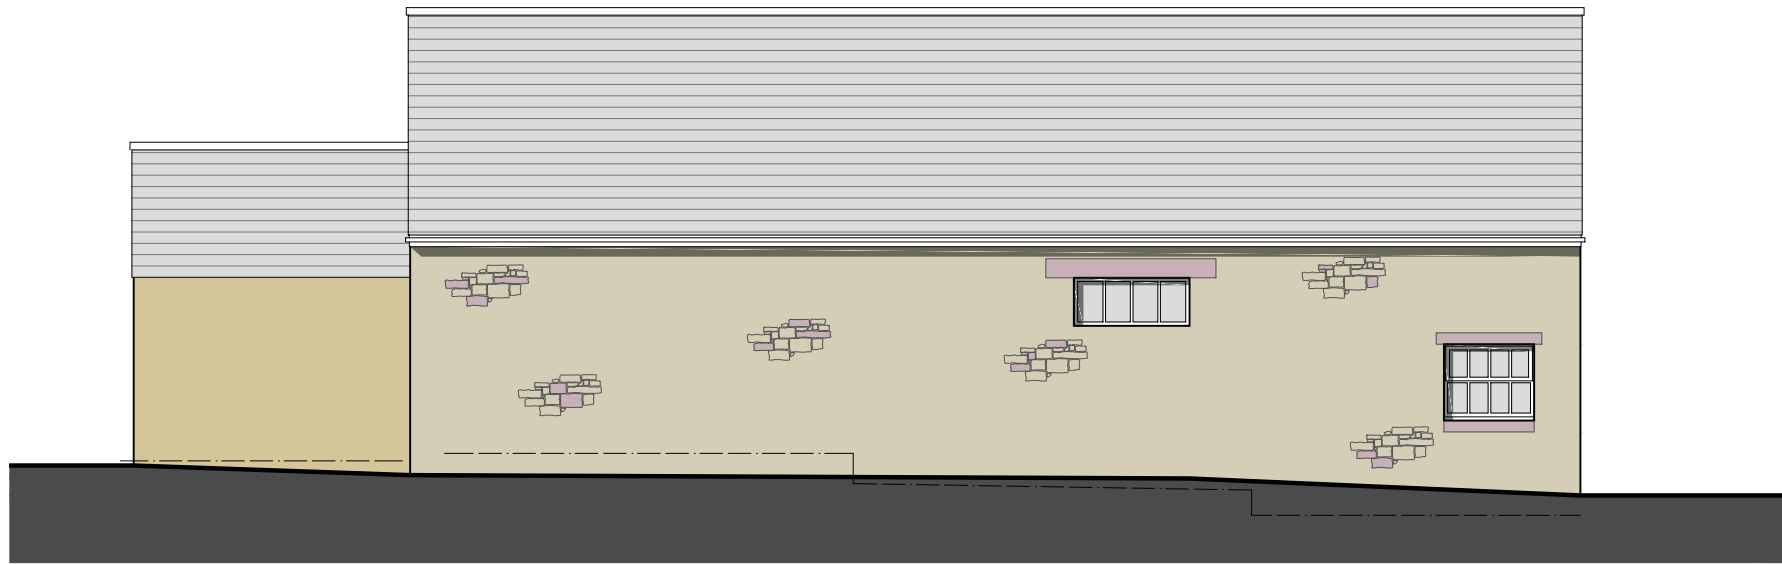


1 Elevation 1



2 Elevation 2

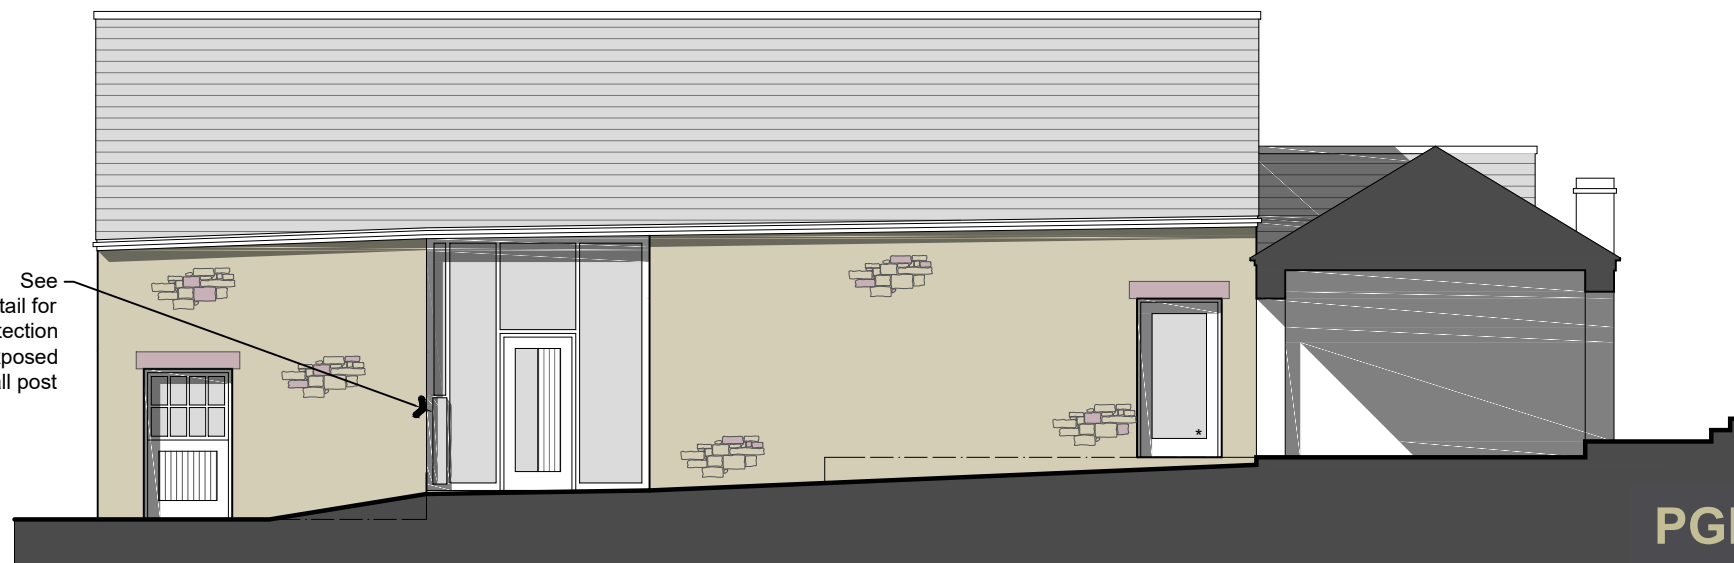

3 Elevation 3

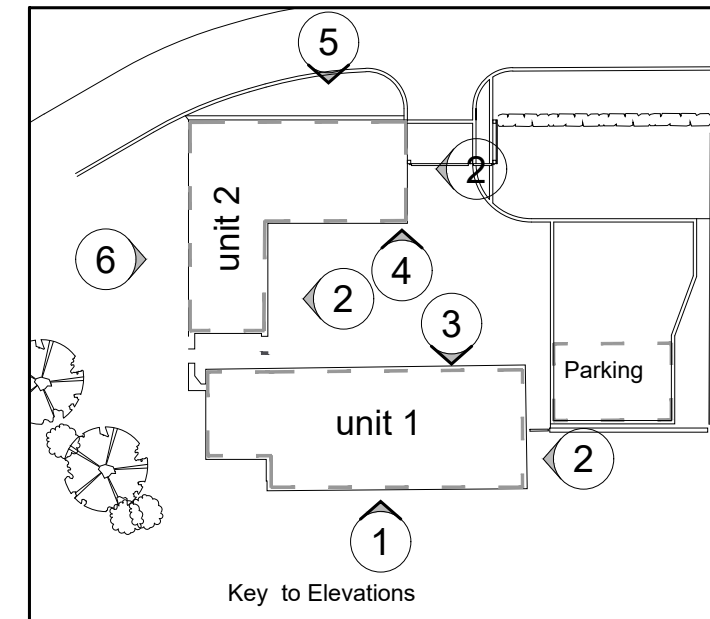

Key to Elevations
* refers to obscure glazed to a minimum Level 3 with no opening lights

All ground levels relative to building elevations are existing

PGB Architectural Services LTD

Lily Cottage
12 Glen Avenue
Knowle Green
Preston
PR3 2ZQ



m. 07866 366565 t. 01254 820092 e. info@pgb-arch.com

CLIENT
Mr Collinson
Hougher Fall Farm
Old Clitheroe Road
Ribchester PR3 2YU

PAPER SIZE A3
DATE 07/2010

PROJECT
Barn Conversion
Hougher Fall Farm
Old Clitheroe Road

JOB NO. 2536
SCALE 1:100

DRAWING TITLE
Elevations 1, 2 and 3


DRAWING NO. 06
REVISION B



6 Elevation 6 (North)




All ground levels
relative to building
elevations are existing

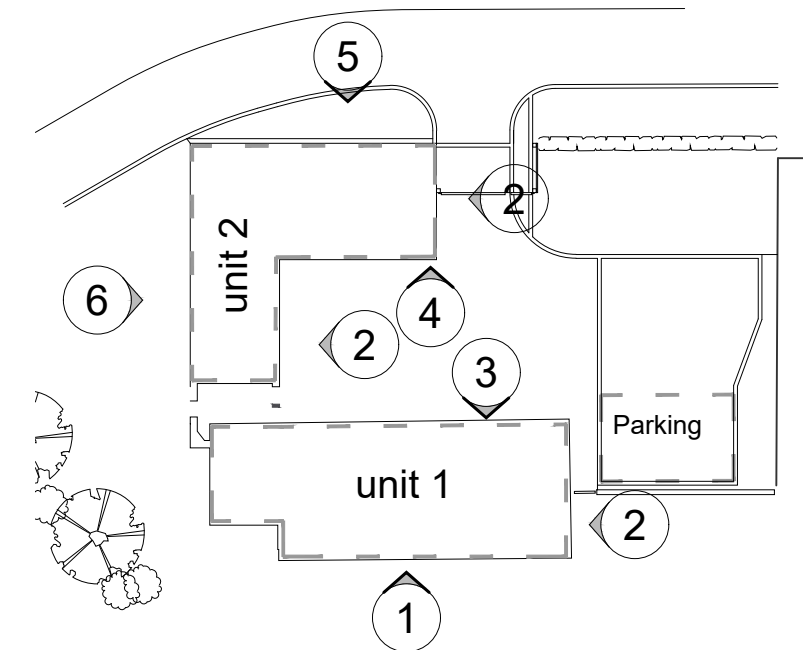


Key to Elevations

* refers to obscure glazed to a minimum Level 3
with no opening lights

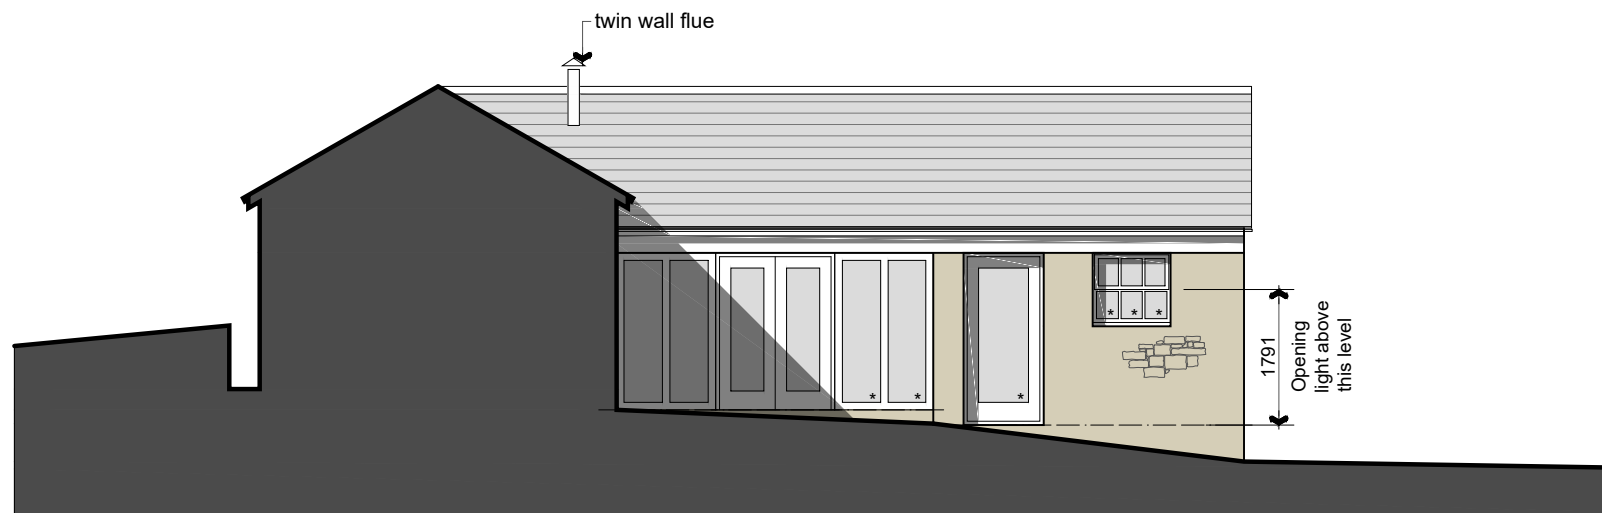


4 Elevation 4

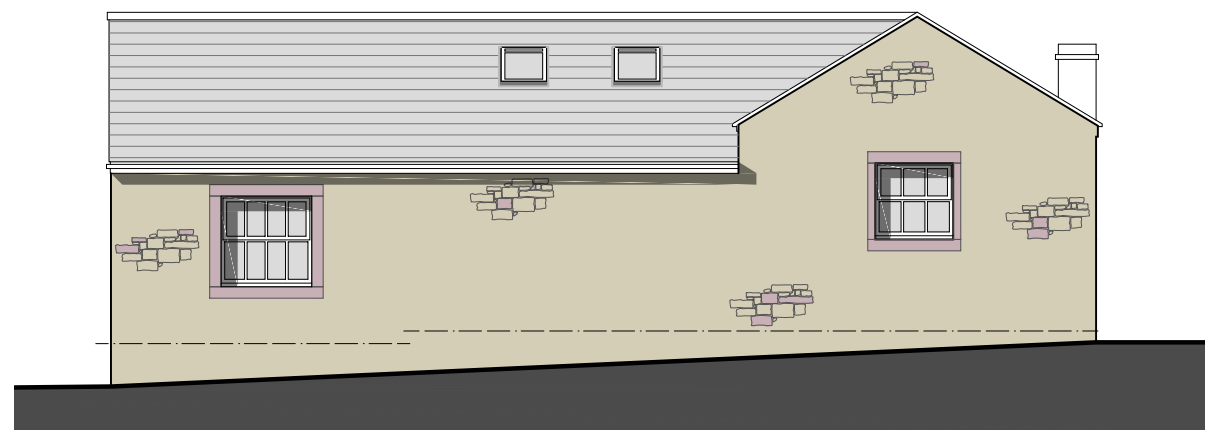

5 Elevation 5

PGB Architectural Services LTD

Lily Cottage
12 Glen Avenue
Knowle Green
Preston
PR3 2ZQ

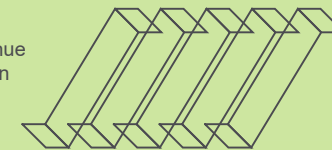

m. 07866 366565 t. 01254 820092 e. info@pgb-arch.com

CLIENT
Mr Collinson
Hougher Fall Farm
Old Clitheroe Road
Ribchester PR3 2YU




PAPER SIZE A3
DATE 07/2010

PROJECT
Barn Conversion
Hougher Fall Farm
Old Clitheroe Road

JOB NO. 2536
SCALE 1:100

DRAWING TITLE
Elevations 4, 5 and 6
Garage Elevations

DRAWING NO. 07
REVISION B

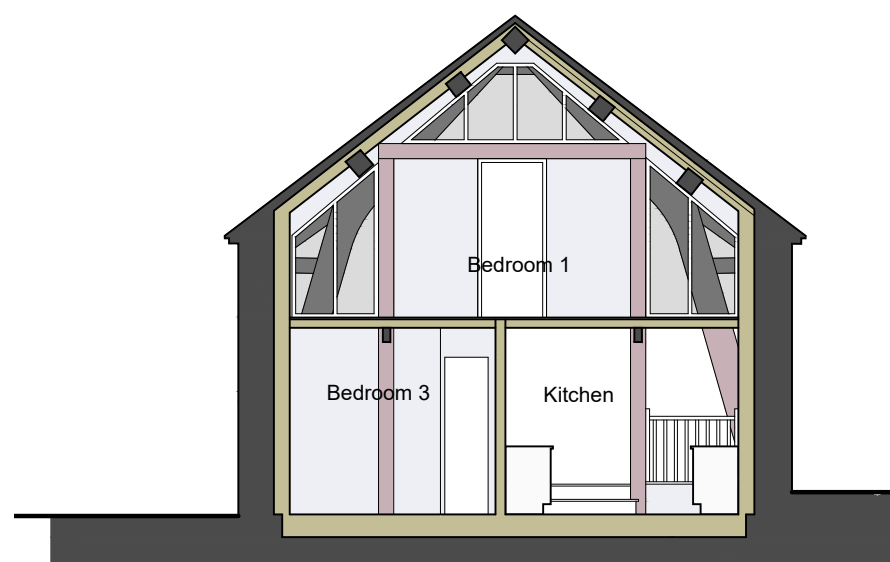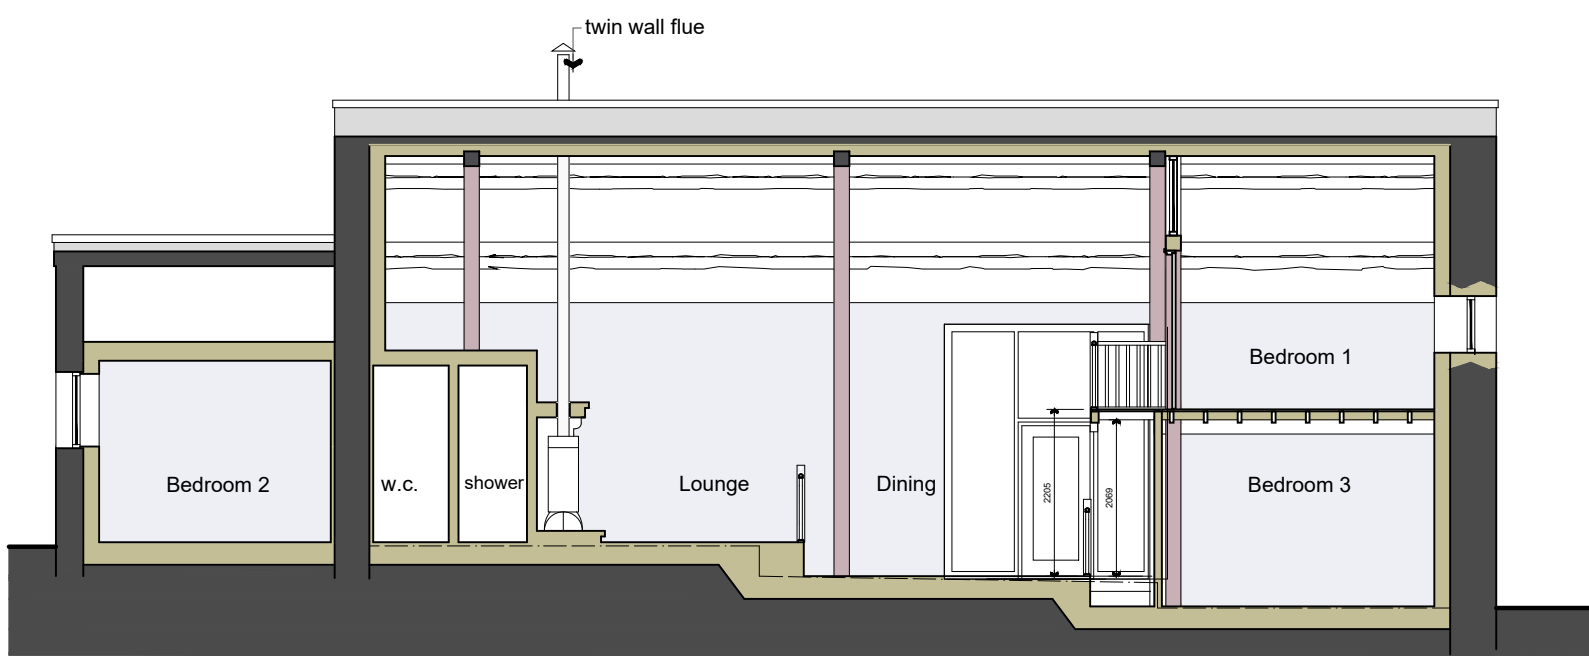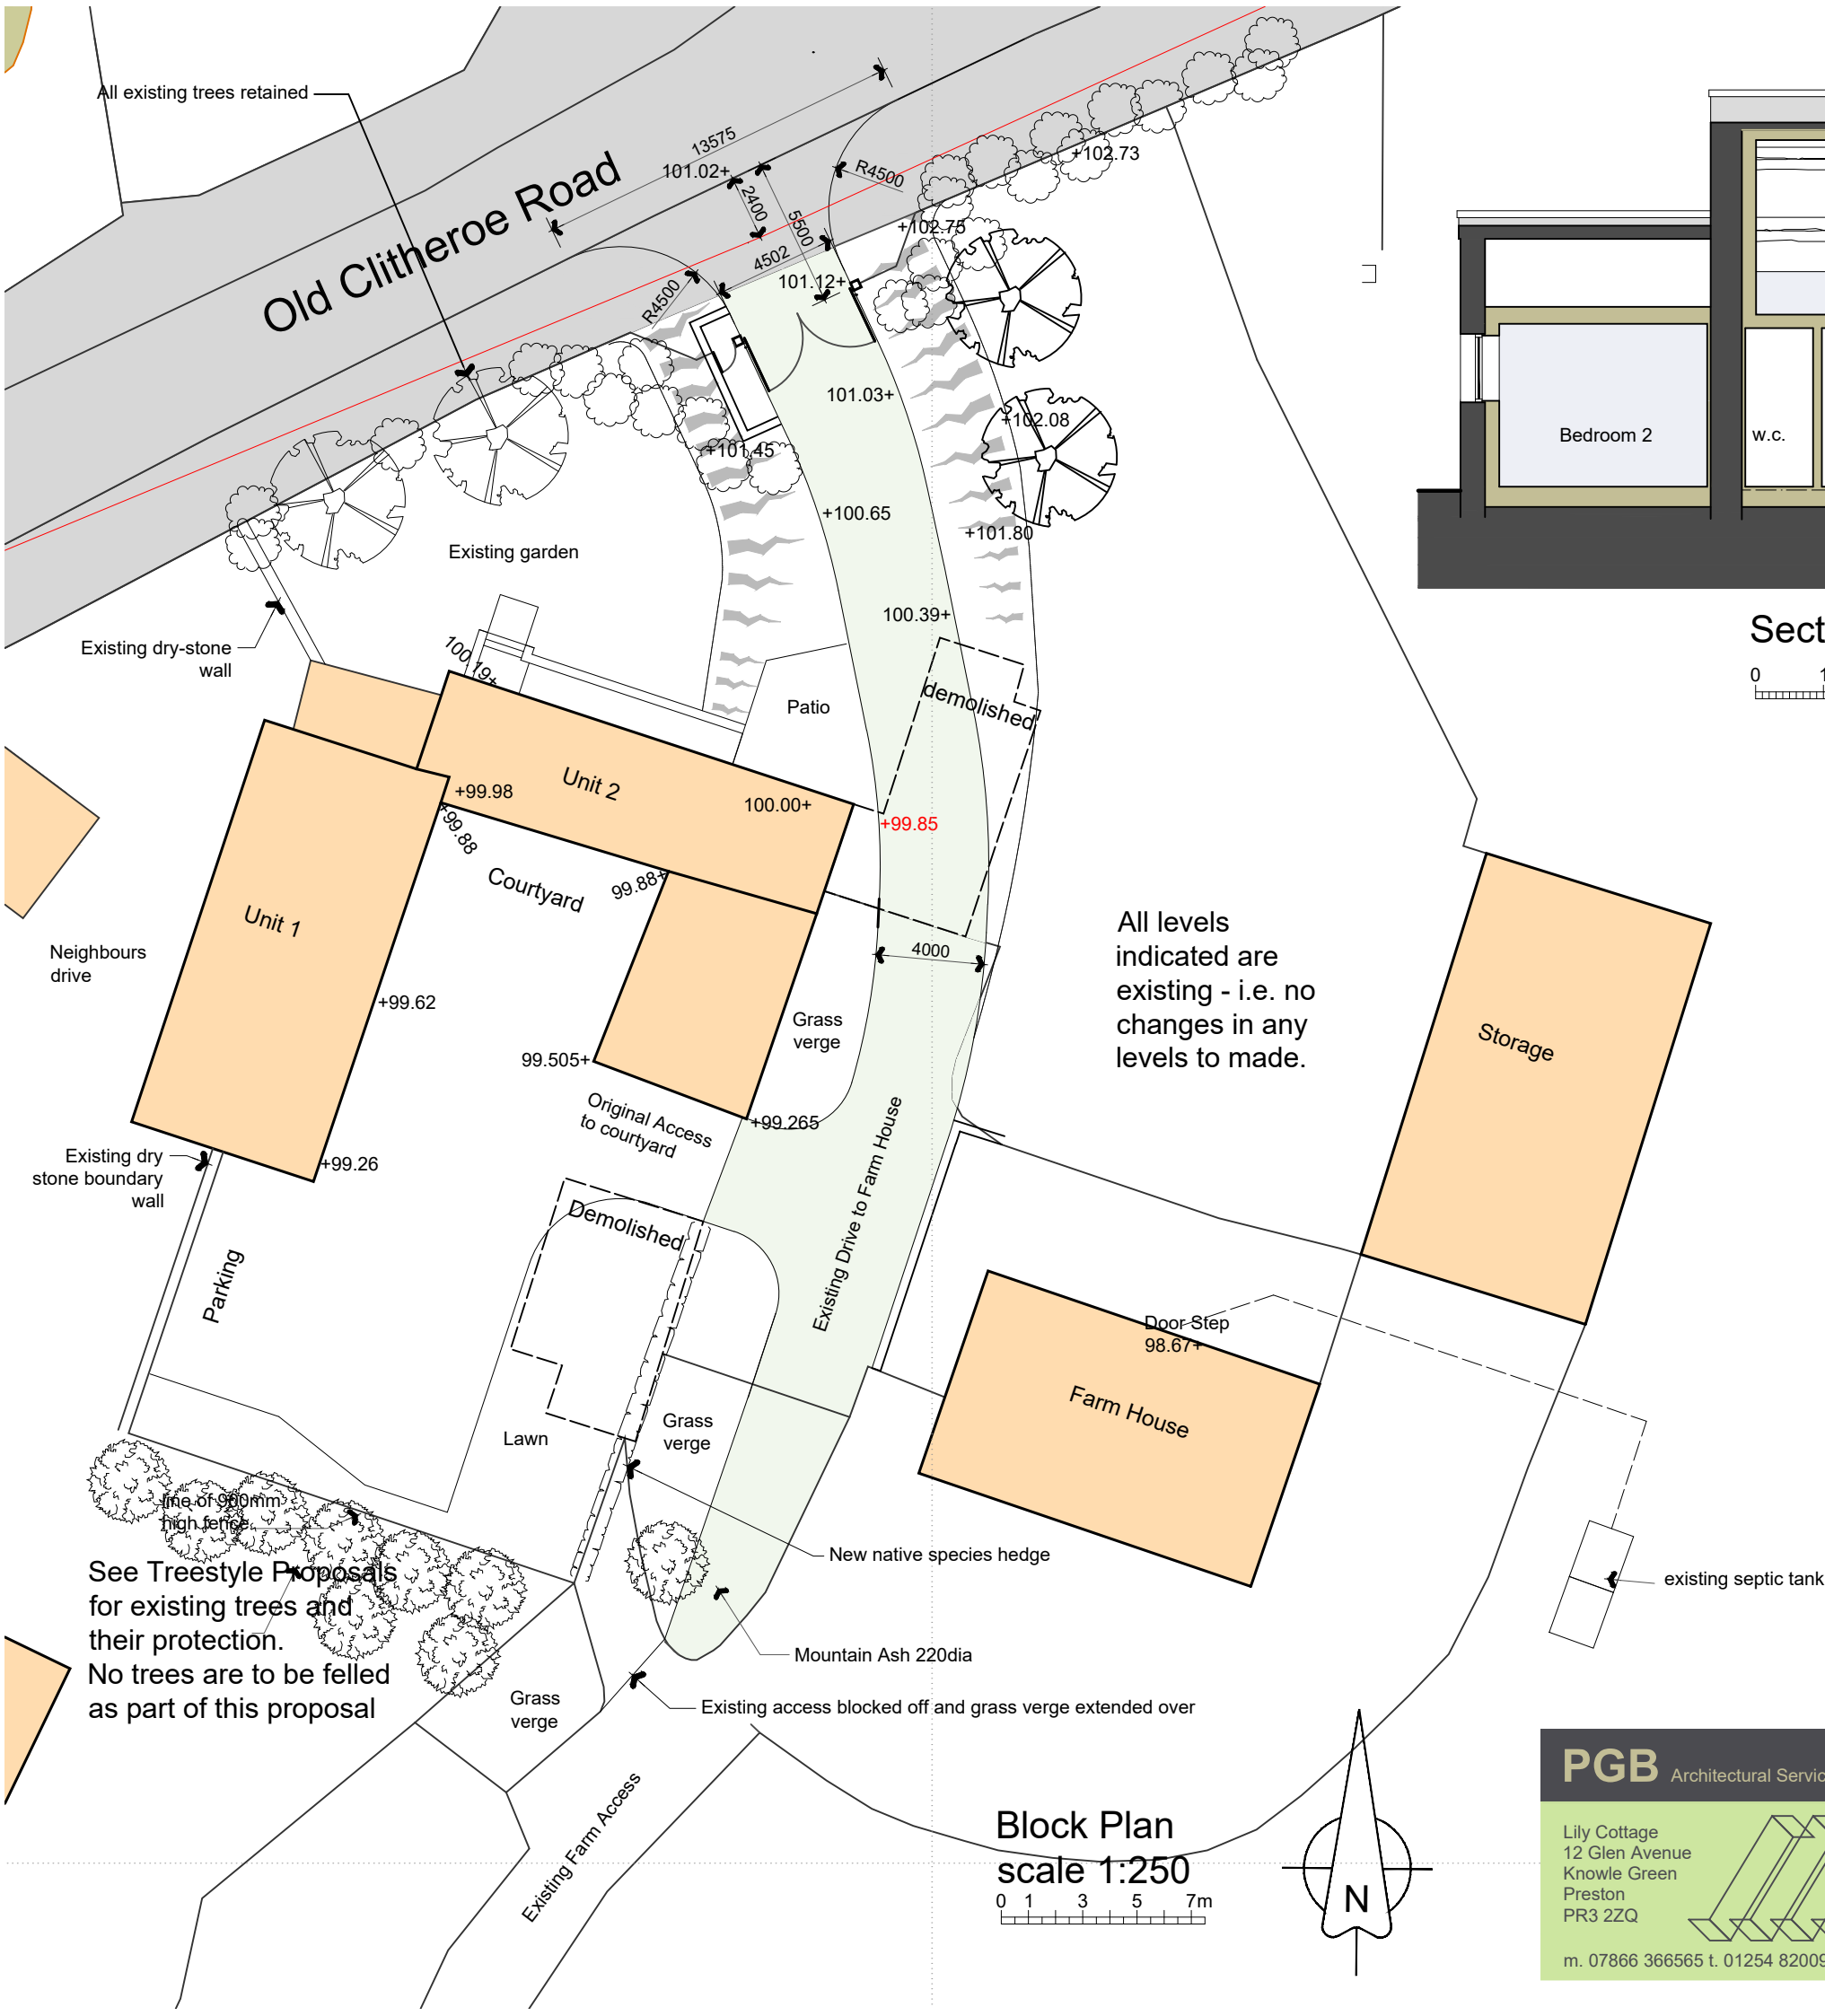

PGB Architectural Services LTD				
Lily Cottage 12 Glen Avenue Knowle Green Preston PR3 2ZQ m. 07866 366565 t. 01254 820092 e. info@pgb-arch.com		CLIENT Mr Collinson Hougher Fall Farm Old Clitheroe Road Ribchester PR3 2YU	PROJECT Barn Conversion Hougher Fall Farm Old Clitheroe Road	DRAWING TITLE Sections and Block Plan
		PAPER SIZE A3	JOB NO. 2536	DRAWING NO. 08
		DATE 07/2010	SCALE 1:100 & 1:250	REVISION B