




Existing Ground Floor Plan scale 1:200

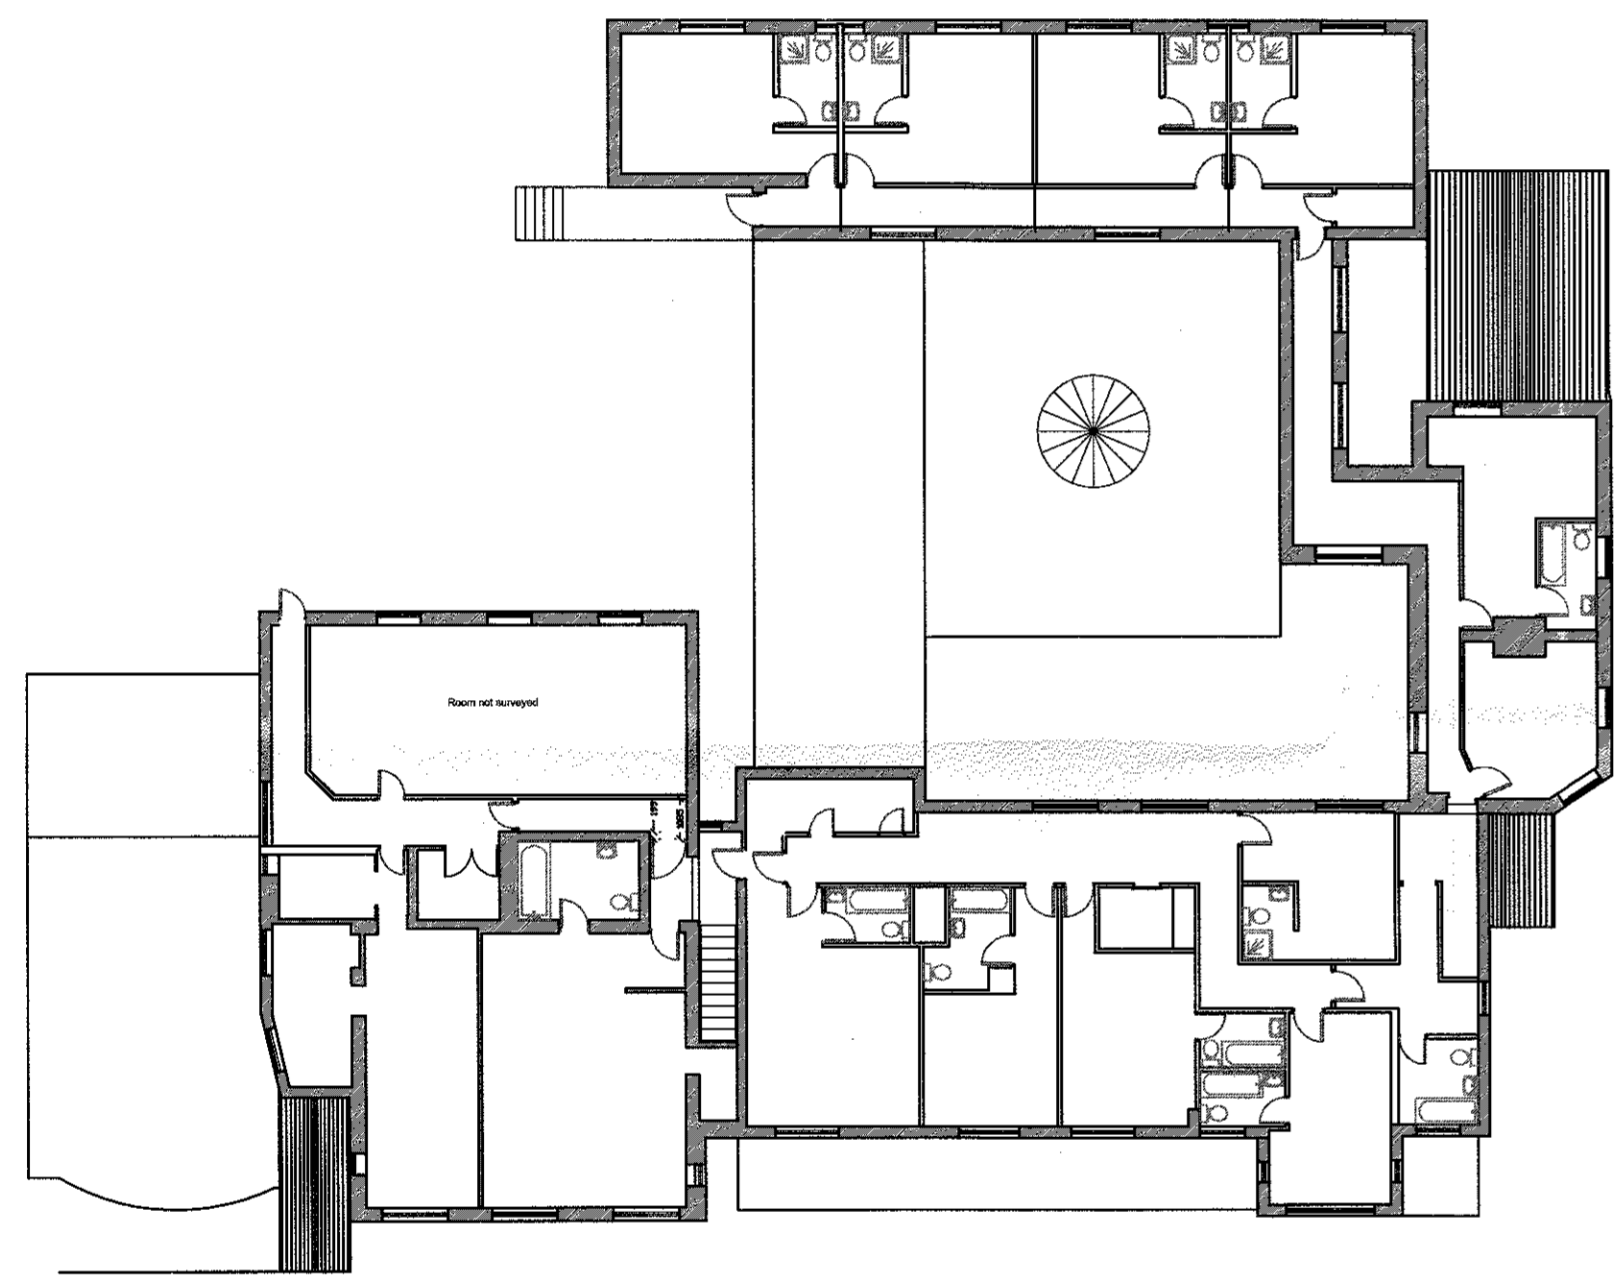

Existing First Floor Plan scale 1:200

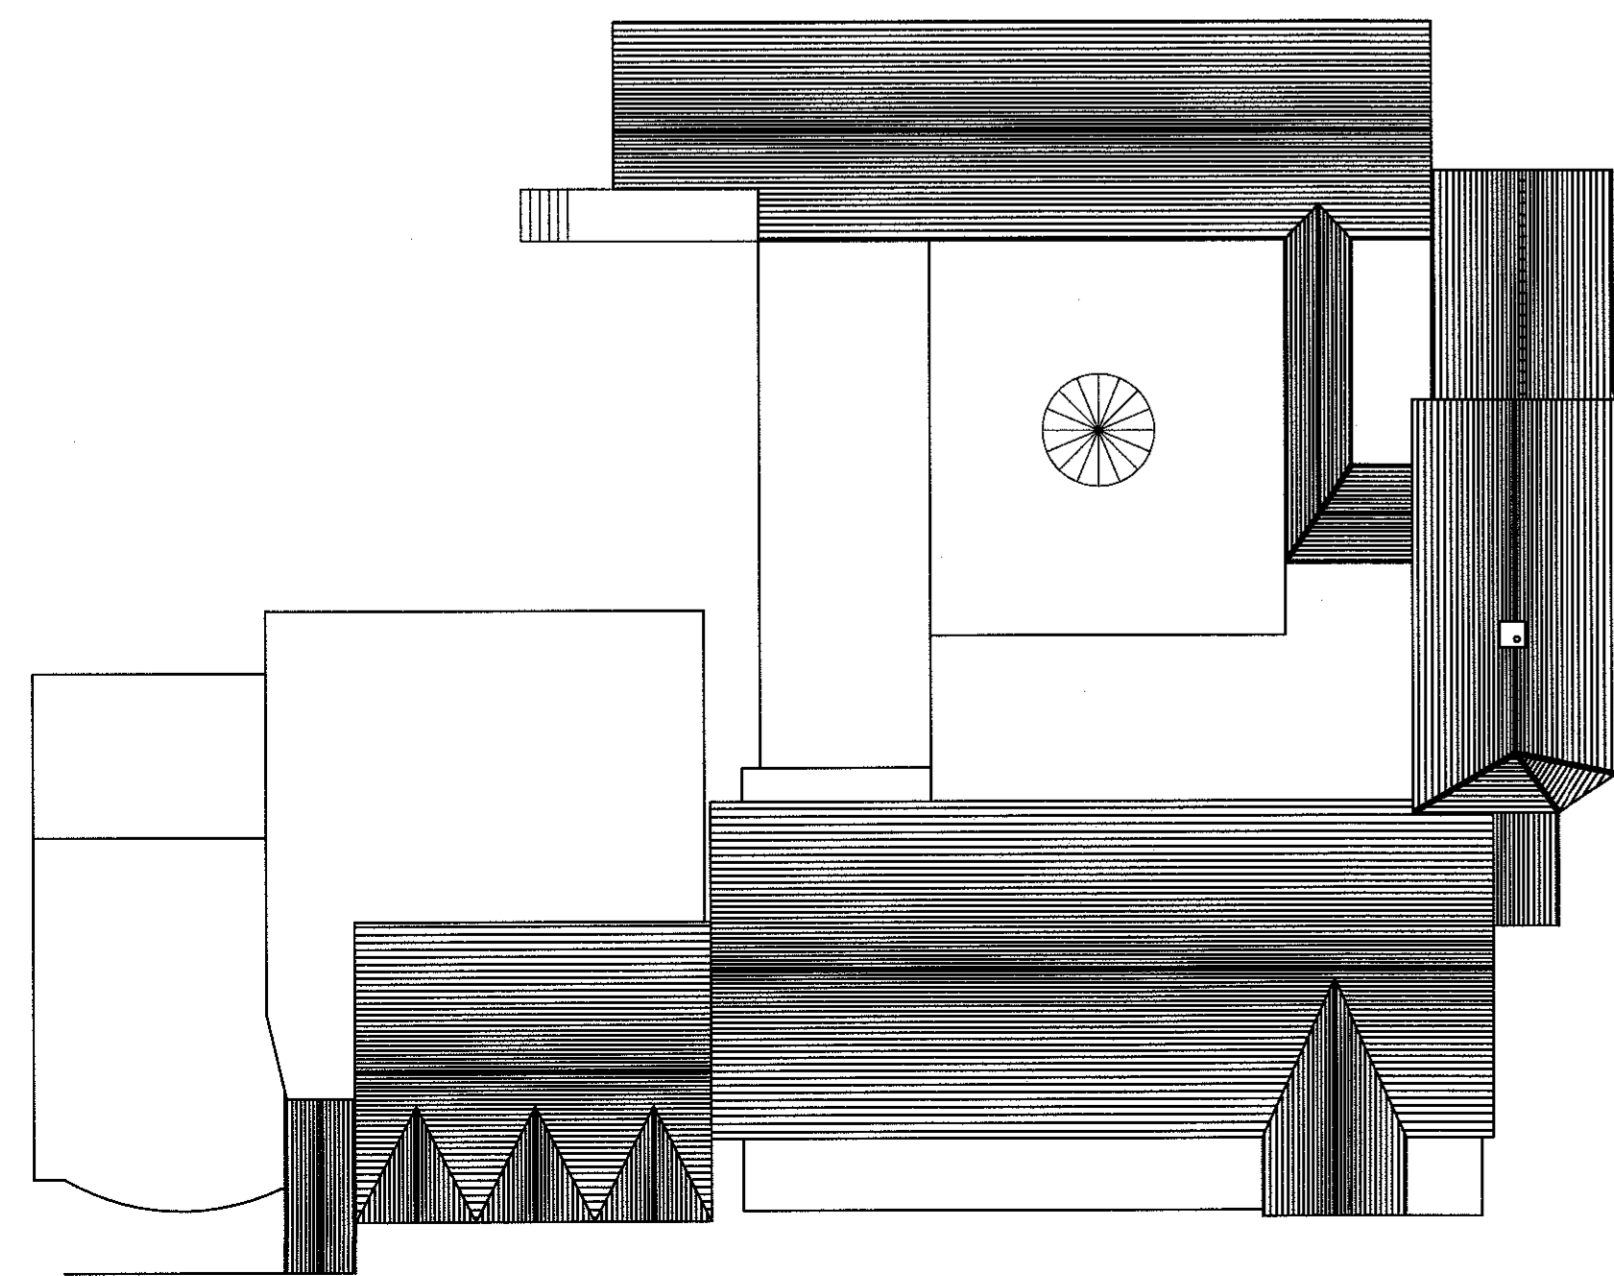


Existing Roof Plan scale 1:200

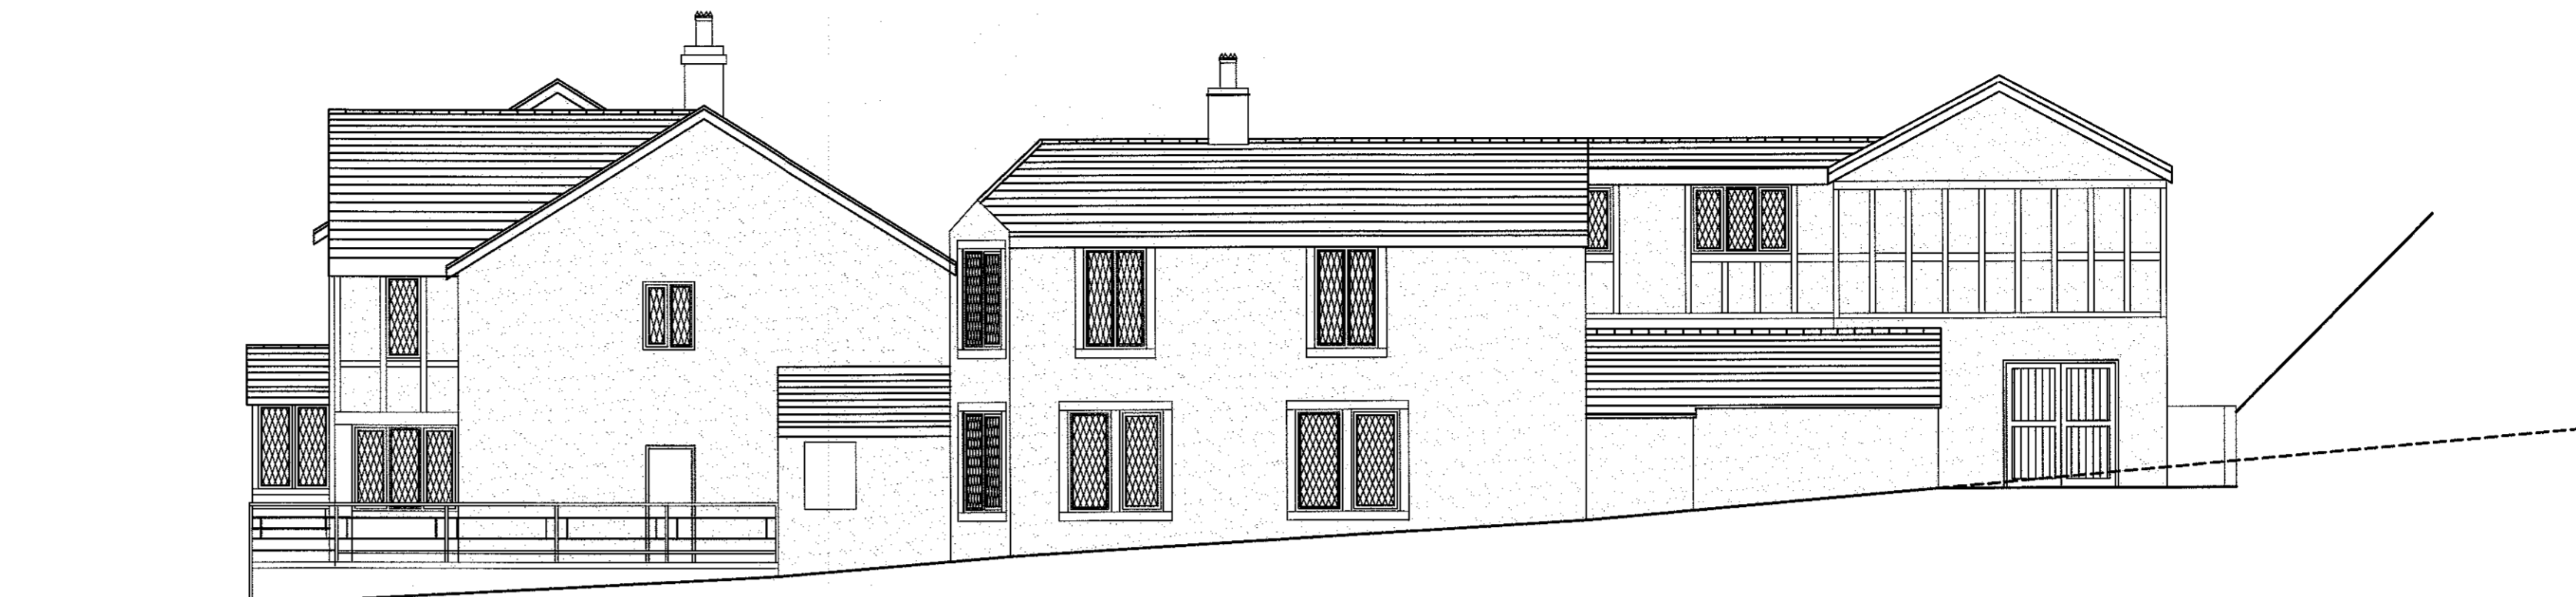


Existing Westerly Facing Elevation scale 1:100



Existing Southerly Facing Elevation scale 1:100

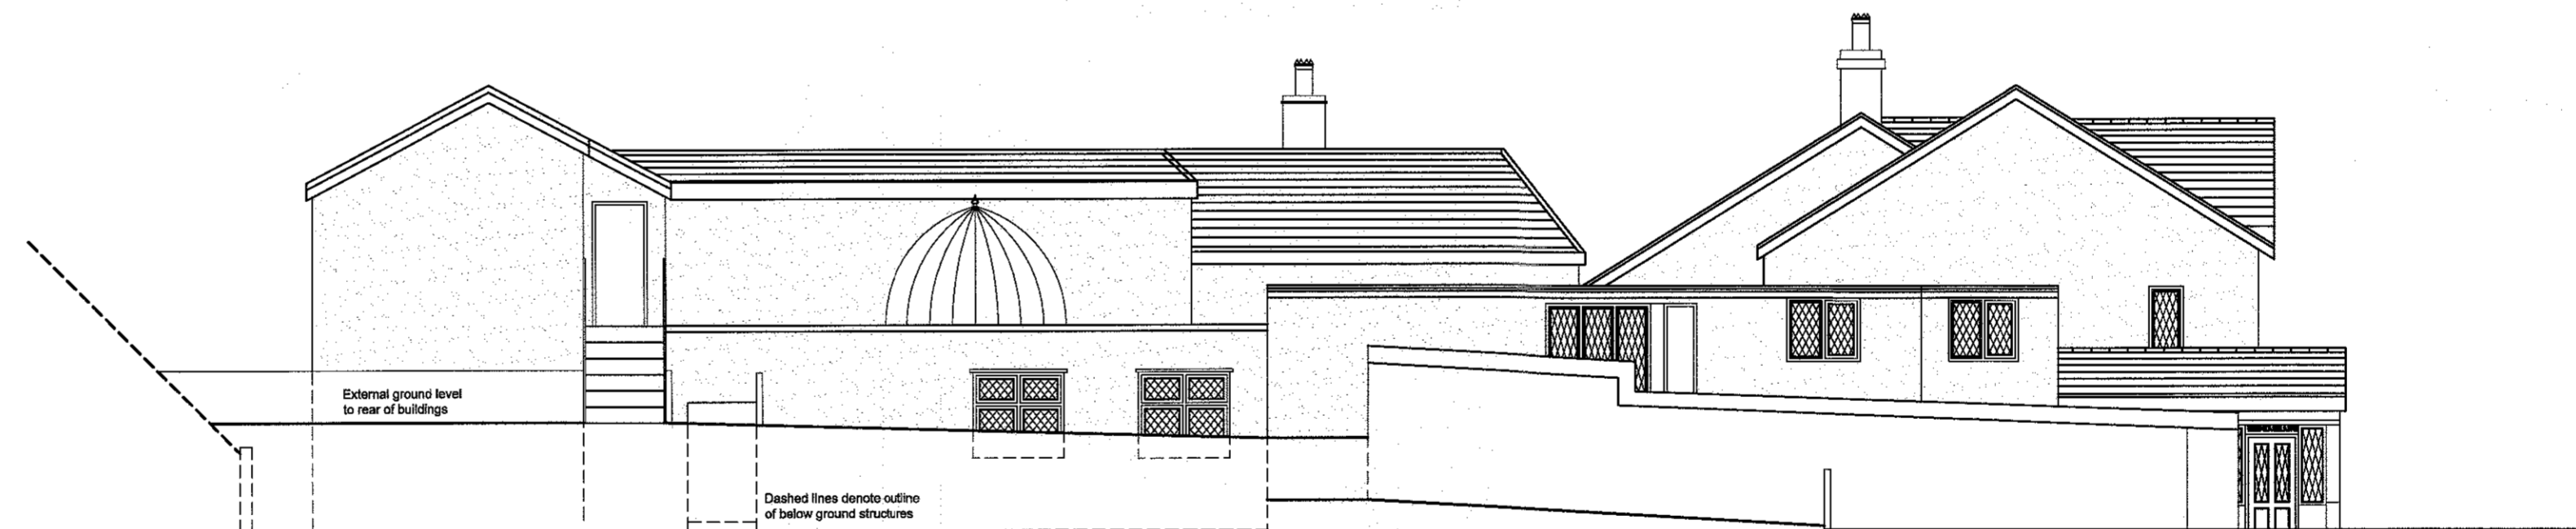

Existing Westerly Facing Elevation scale 1:100

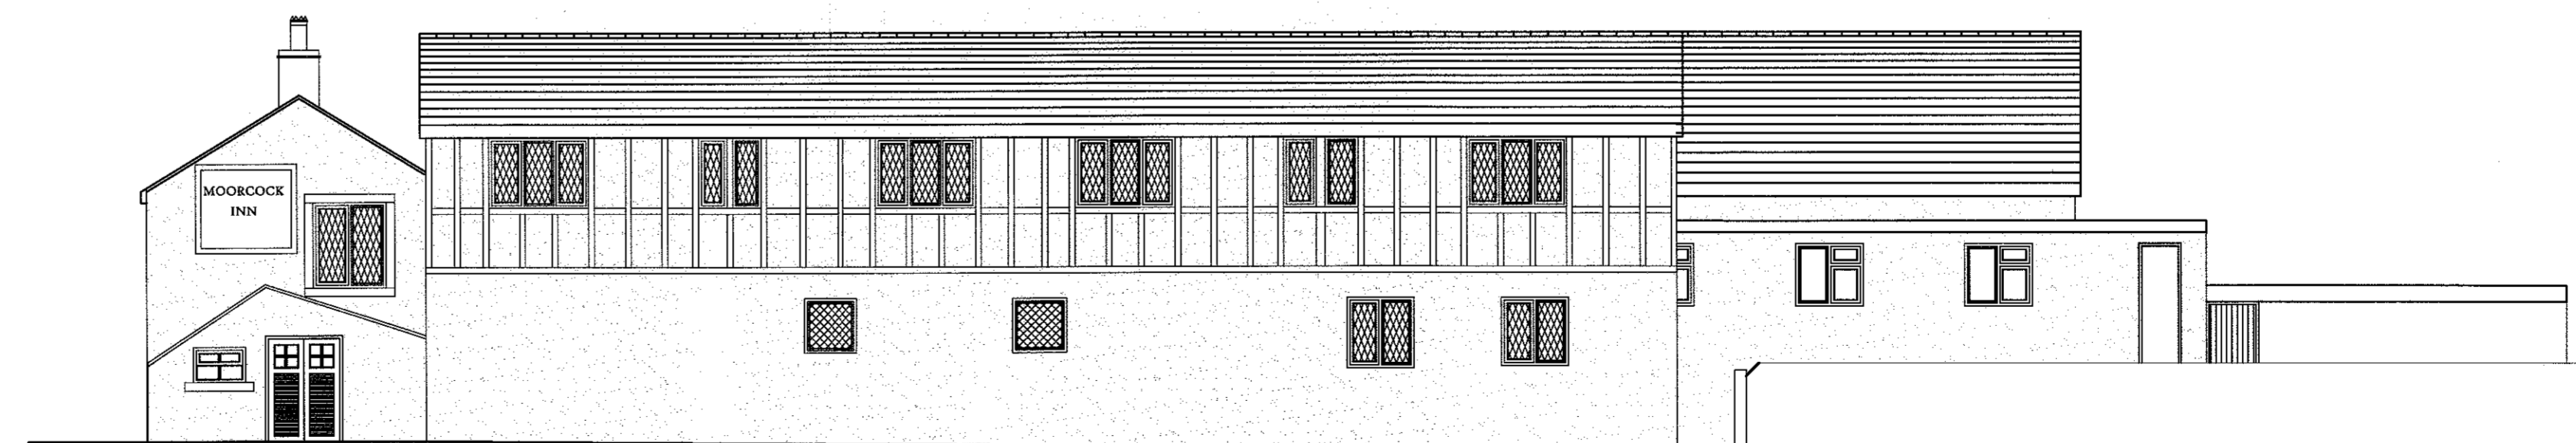

Existing Northerly Facing Elevation scale 1:100

320160587P

Client
MESSRS THORNBER

Job Title
PROPOSED DEVELOPMENT OF
THE MOORCOCK INN SITE
SLAIDBURN ROAD
WADDINGTON
BB7 3AA

Drawing Title
EXISTING FLOOR PLANS AND
ELEVATIONS

Scale
Var @ A1

Date
JUNE 2014

Drawn
RBM

spa
SUNDERLAND PEACOCK ARCHITECTS

SUNDERLAND PEACOCK & ASSOCIATES LTD.
HAZELHIRE, PIMLICO ROAD, CLITHEROE
LANCASHIRE, BB7 3AG
T 01200 423178 F 01200 427328
E info@sunderlandpeacock.com
www.sunderlandpeacock.com

4512 -03/11