



South West Elevation
1:100 Scale

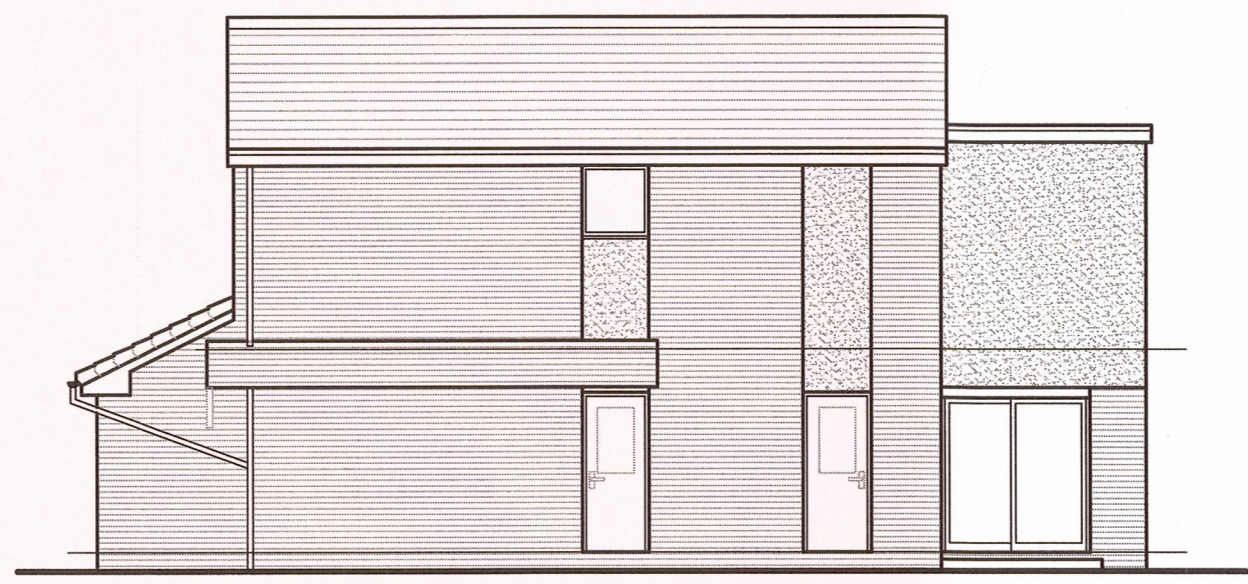


South East Elevation
1:100 Scale




North East Elevation
1:100 Scale

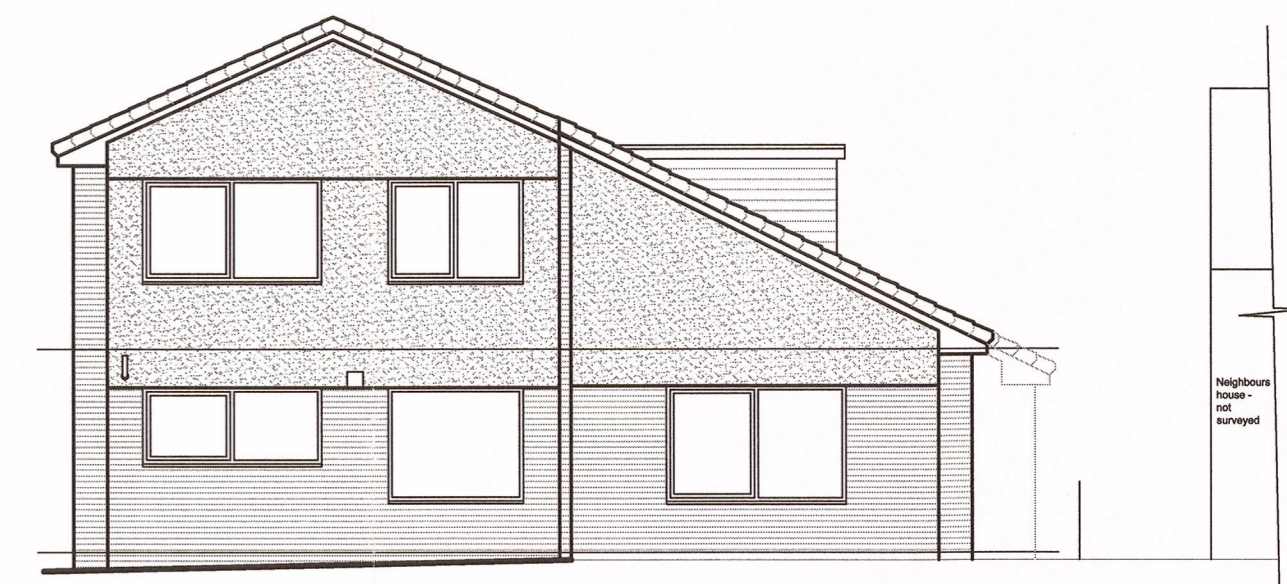

North West Elevation
1:100 Scale

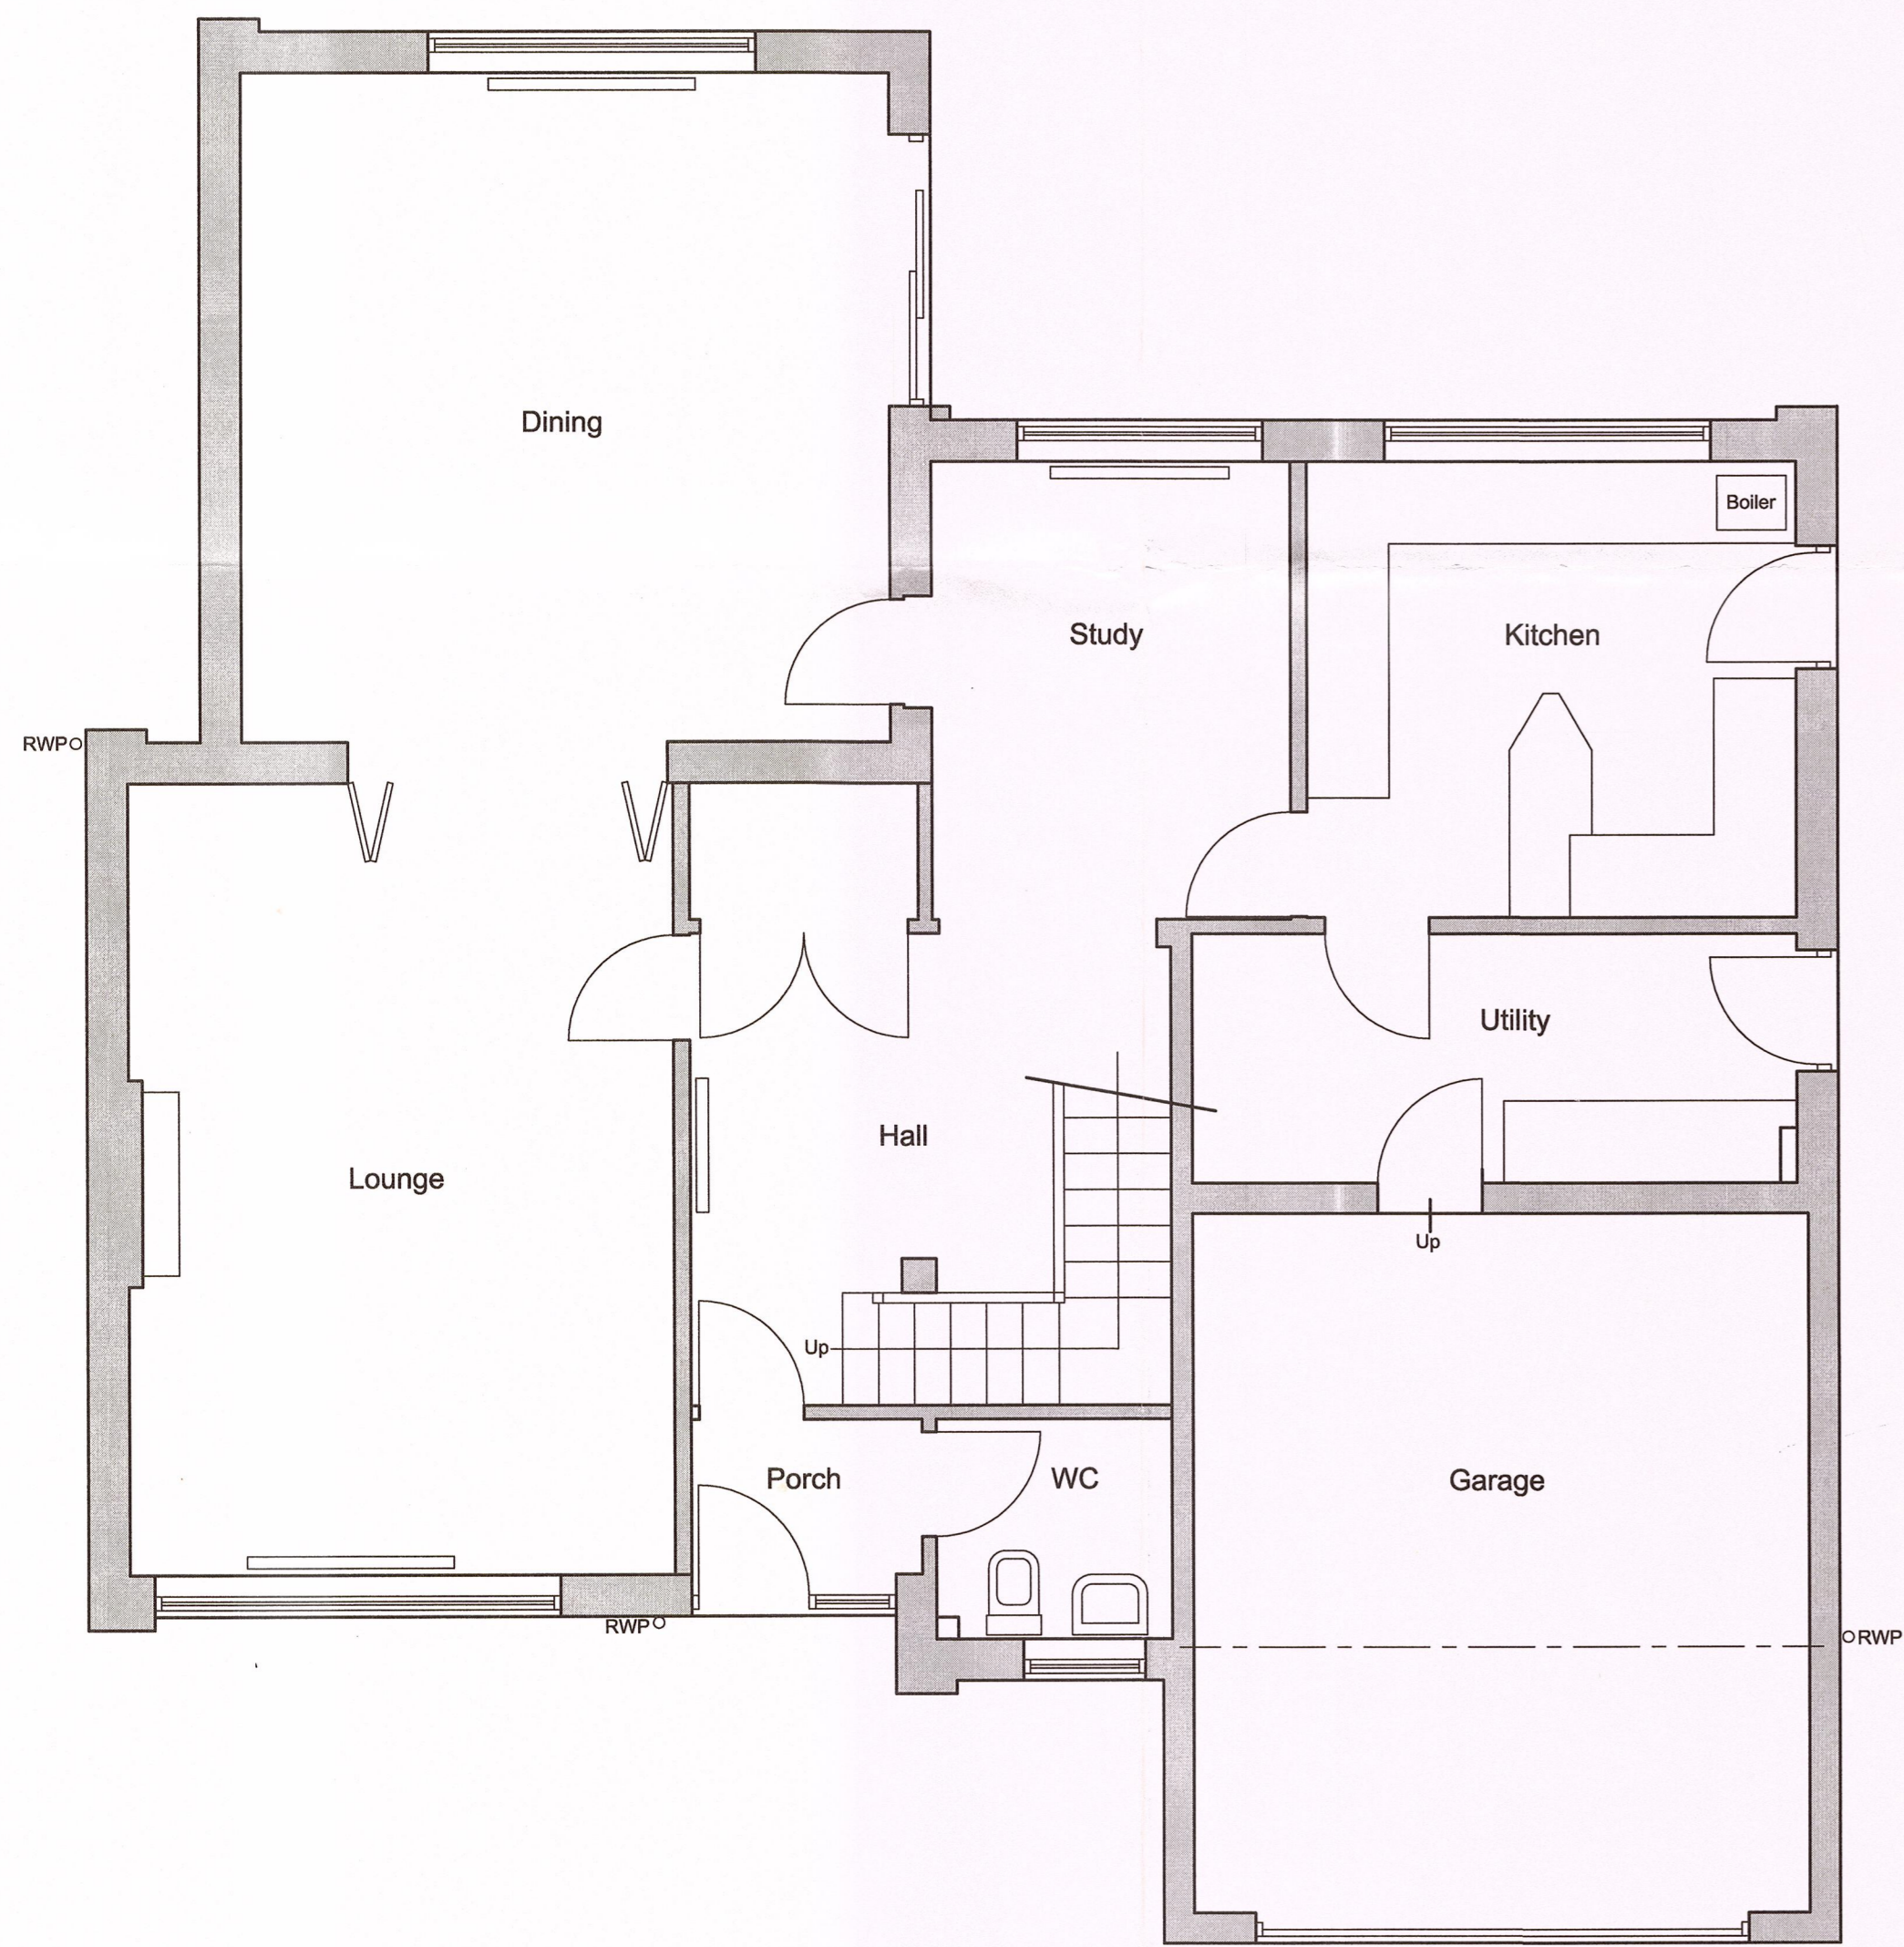

Ground Floor Plan
1:50 Scale

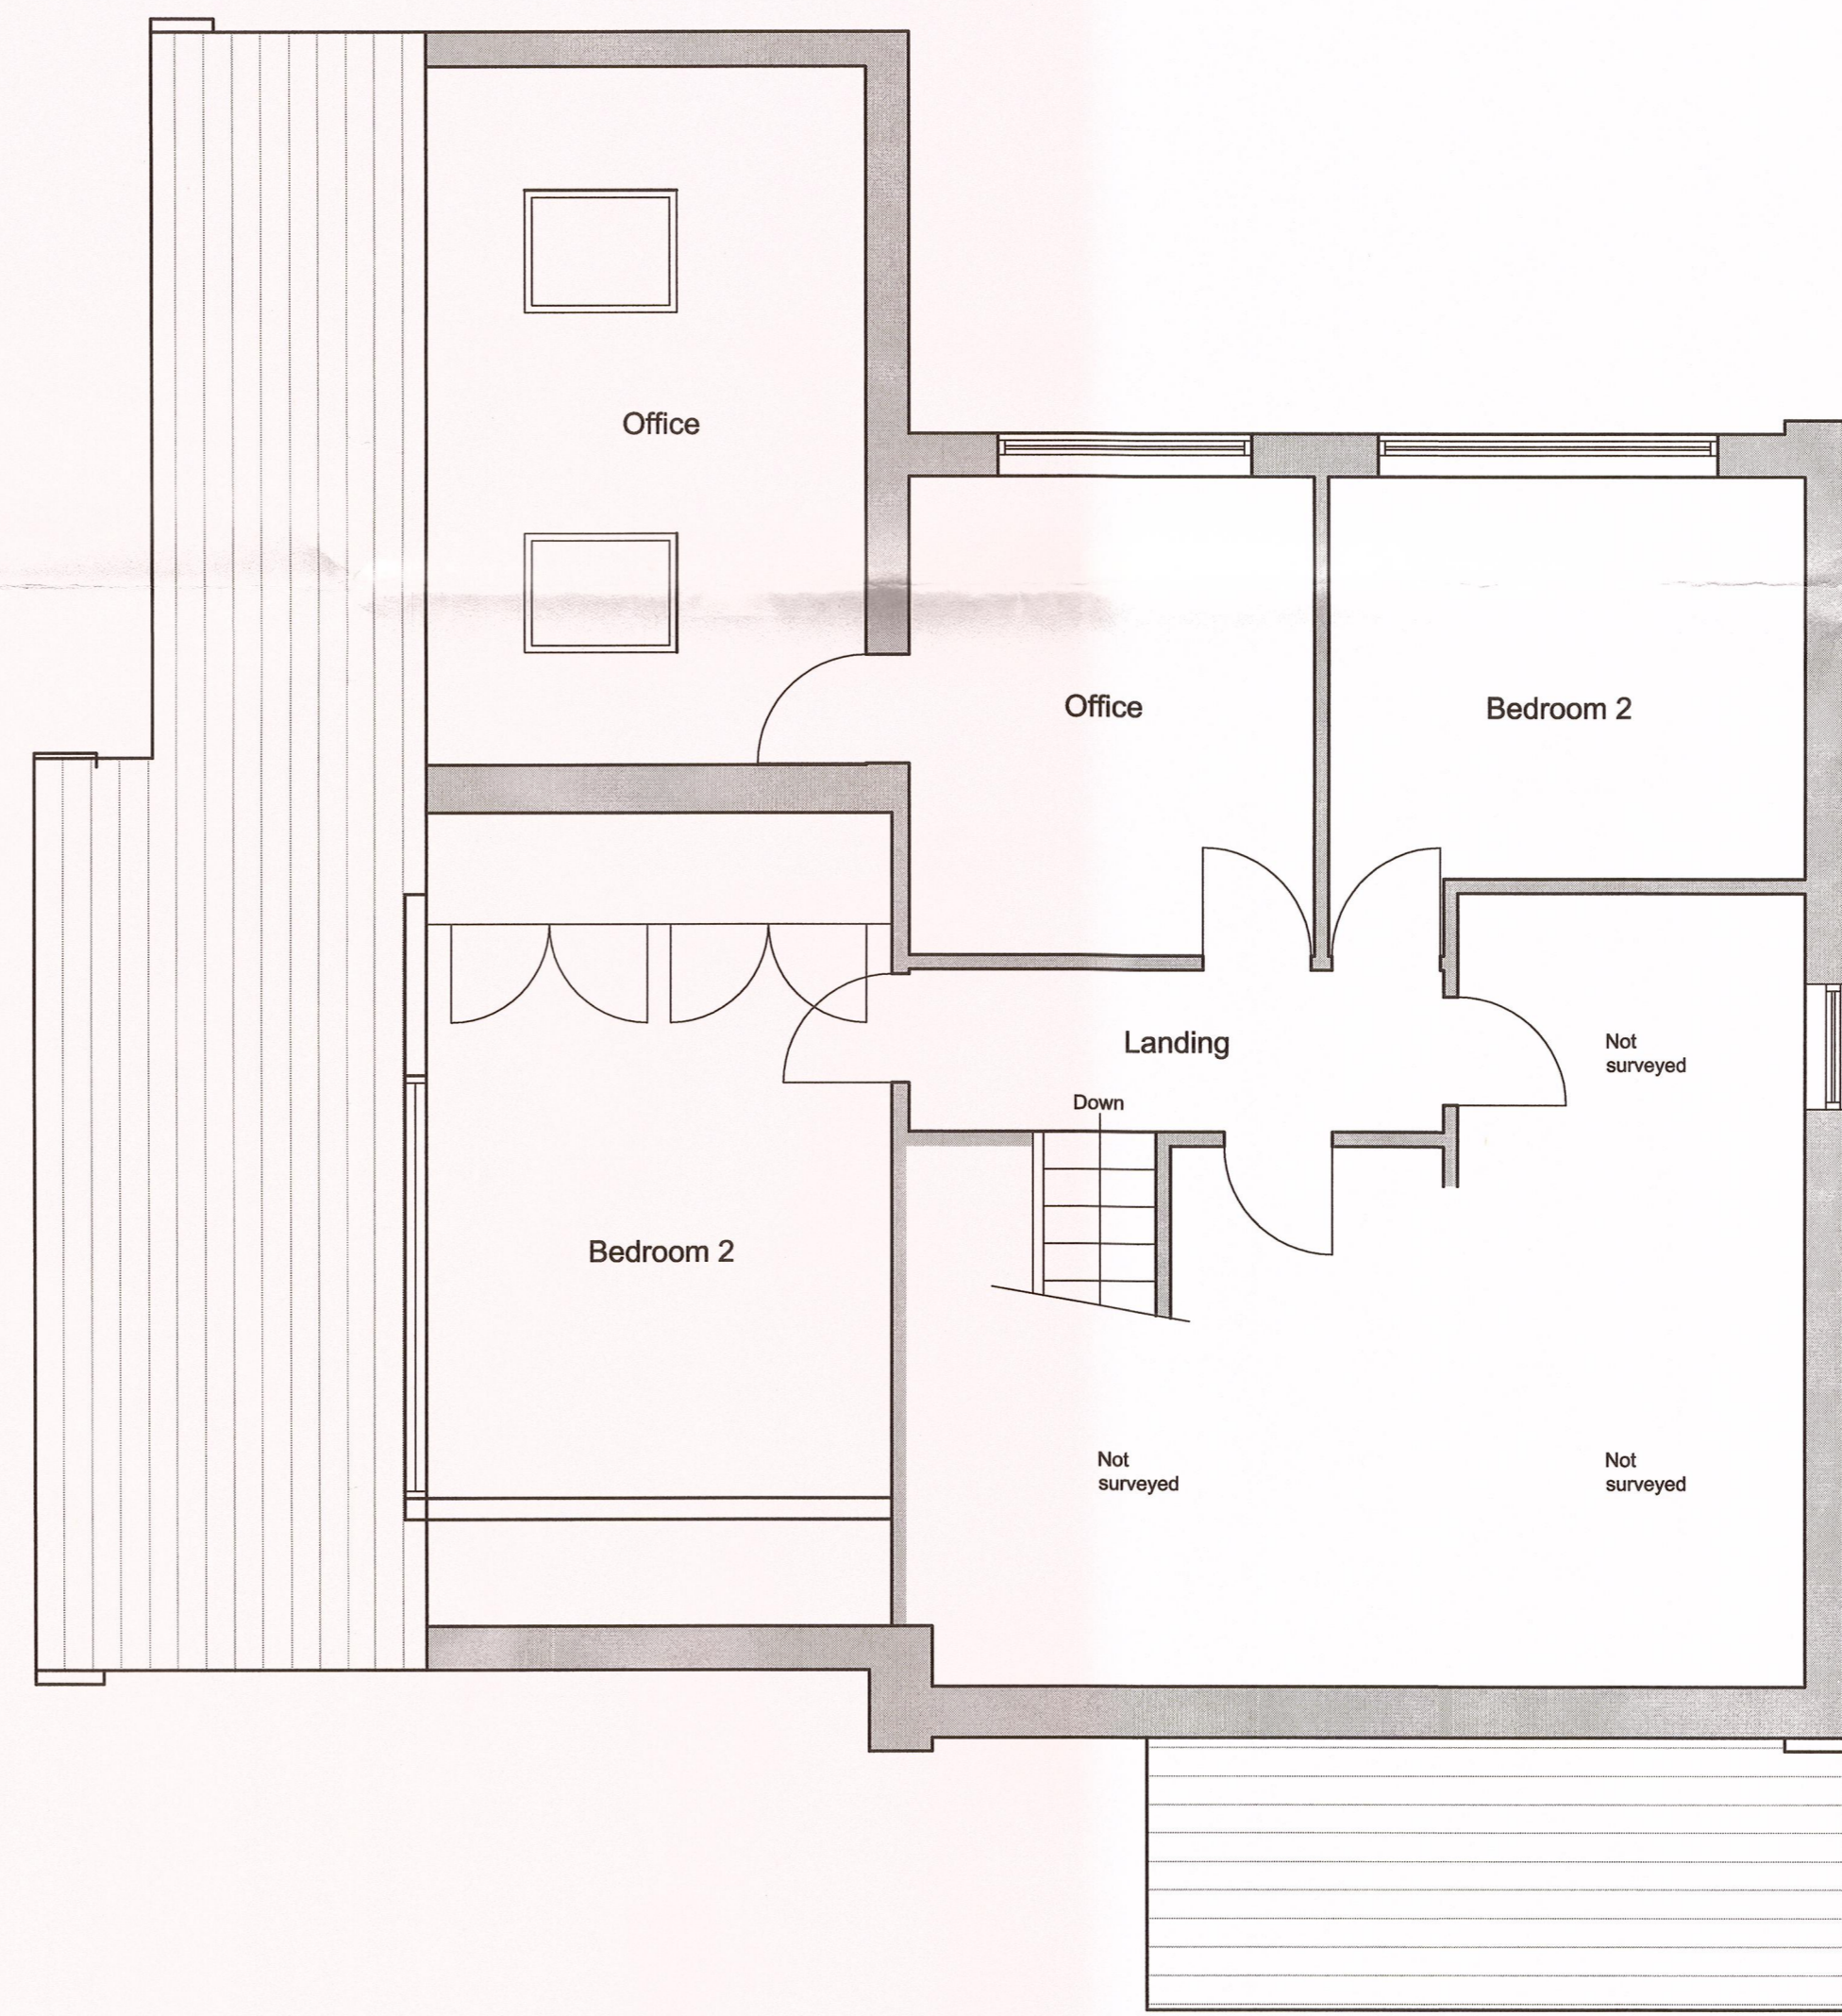

First Floor Plan
1:50 Scale

320160588P

Client Mr and Mrs Hamlin		
Job Title Proposed Extension and Dormer 4 Rogersfield Langho Blackburn BB6 8HB		
Drawing Title Existing Plans and Elevations		
Scale 1:50 @ A1	Date March 2016	Drawn Craig Harrison

spa
SUNDERLAND PEACOCK ARCHITECTS
SUNDERLAND PEACOCK & ASSOCIATES LTD.
HAZELMERE, FINEWOOD ROAD, CLITHEROE
LANCASHIRE, BB7 2AG
T 01200 423178 F 01200 427326
E info@sunderlandpeacock.com
www.sunderlandpeacock.com

5079 -001