




South West Elevation  
1:100 Scale

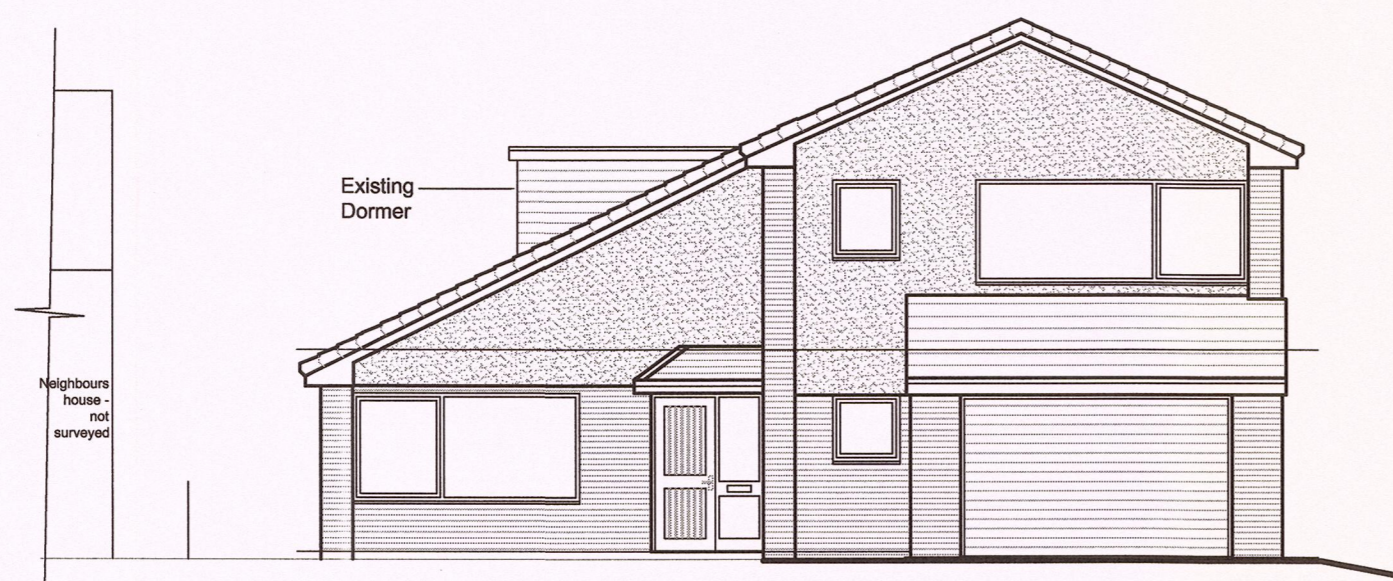


South East Elevation  
1:100 Scale

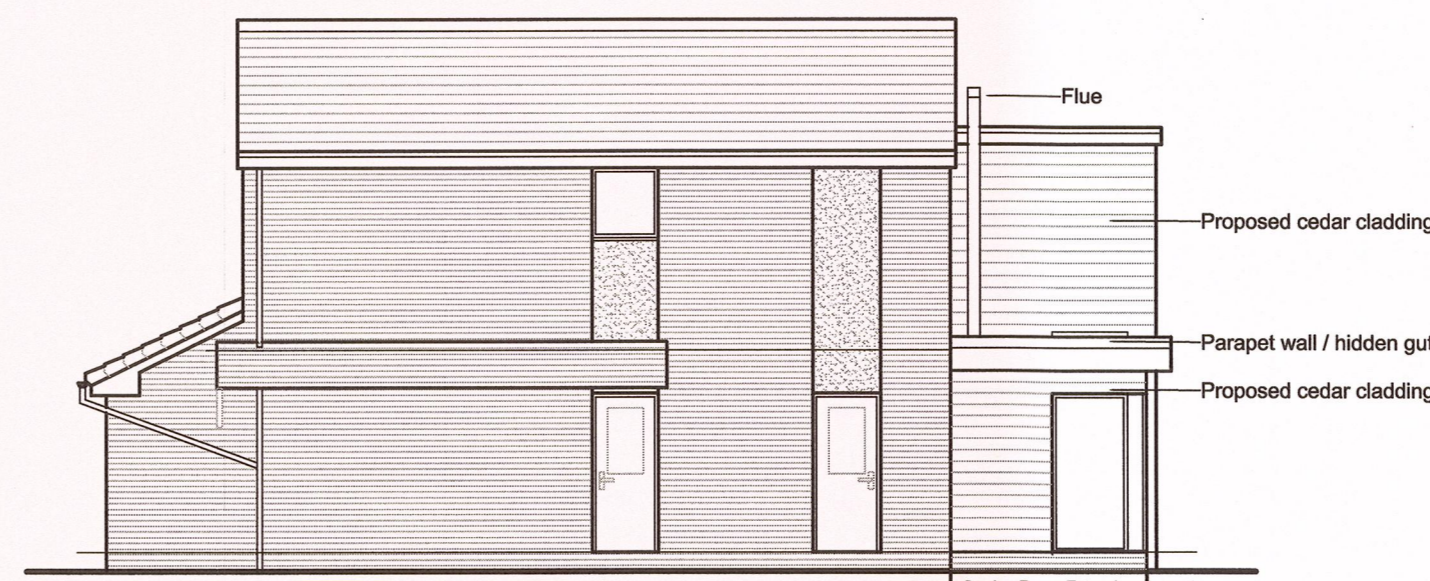


North East Elevation  
1:100 Scale

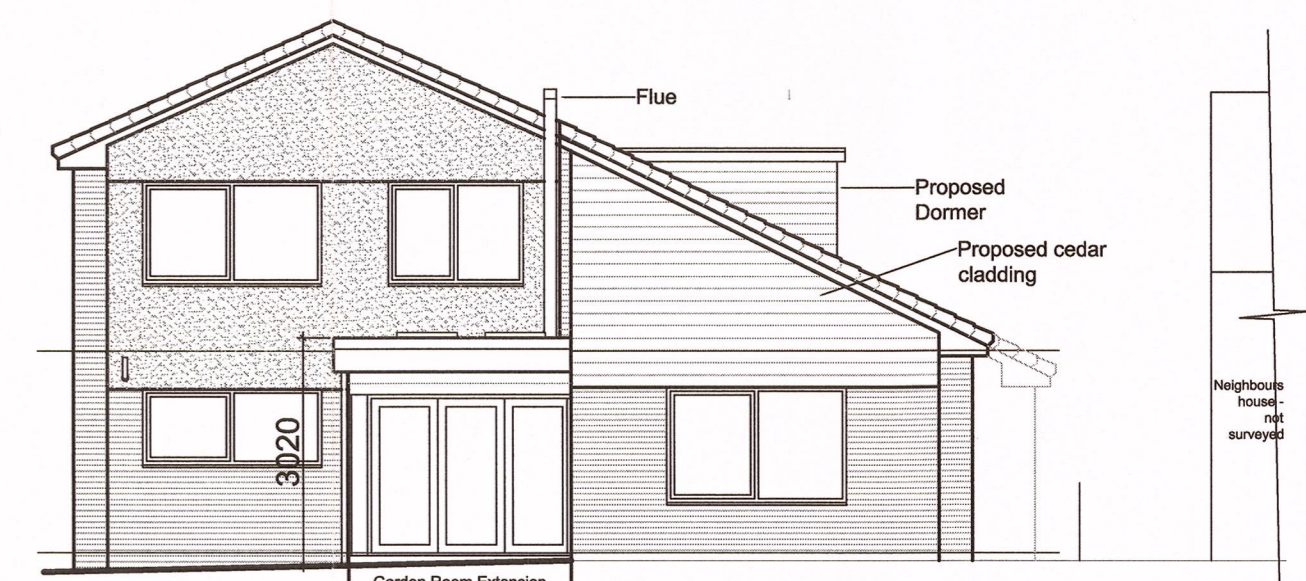


North West Elevation  
1:100 Scale

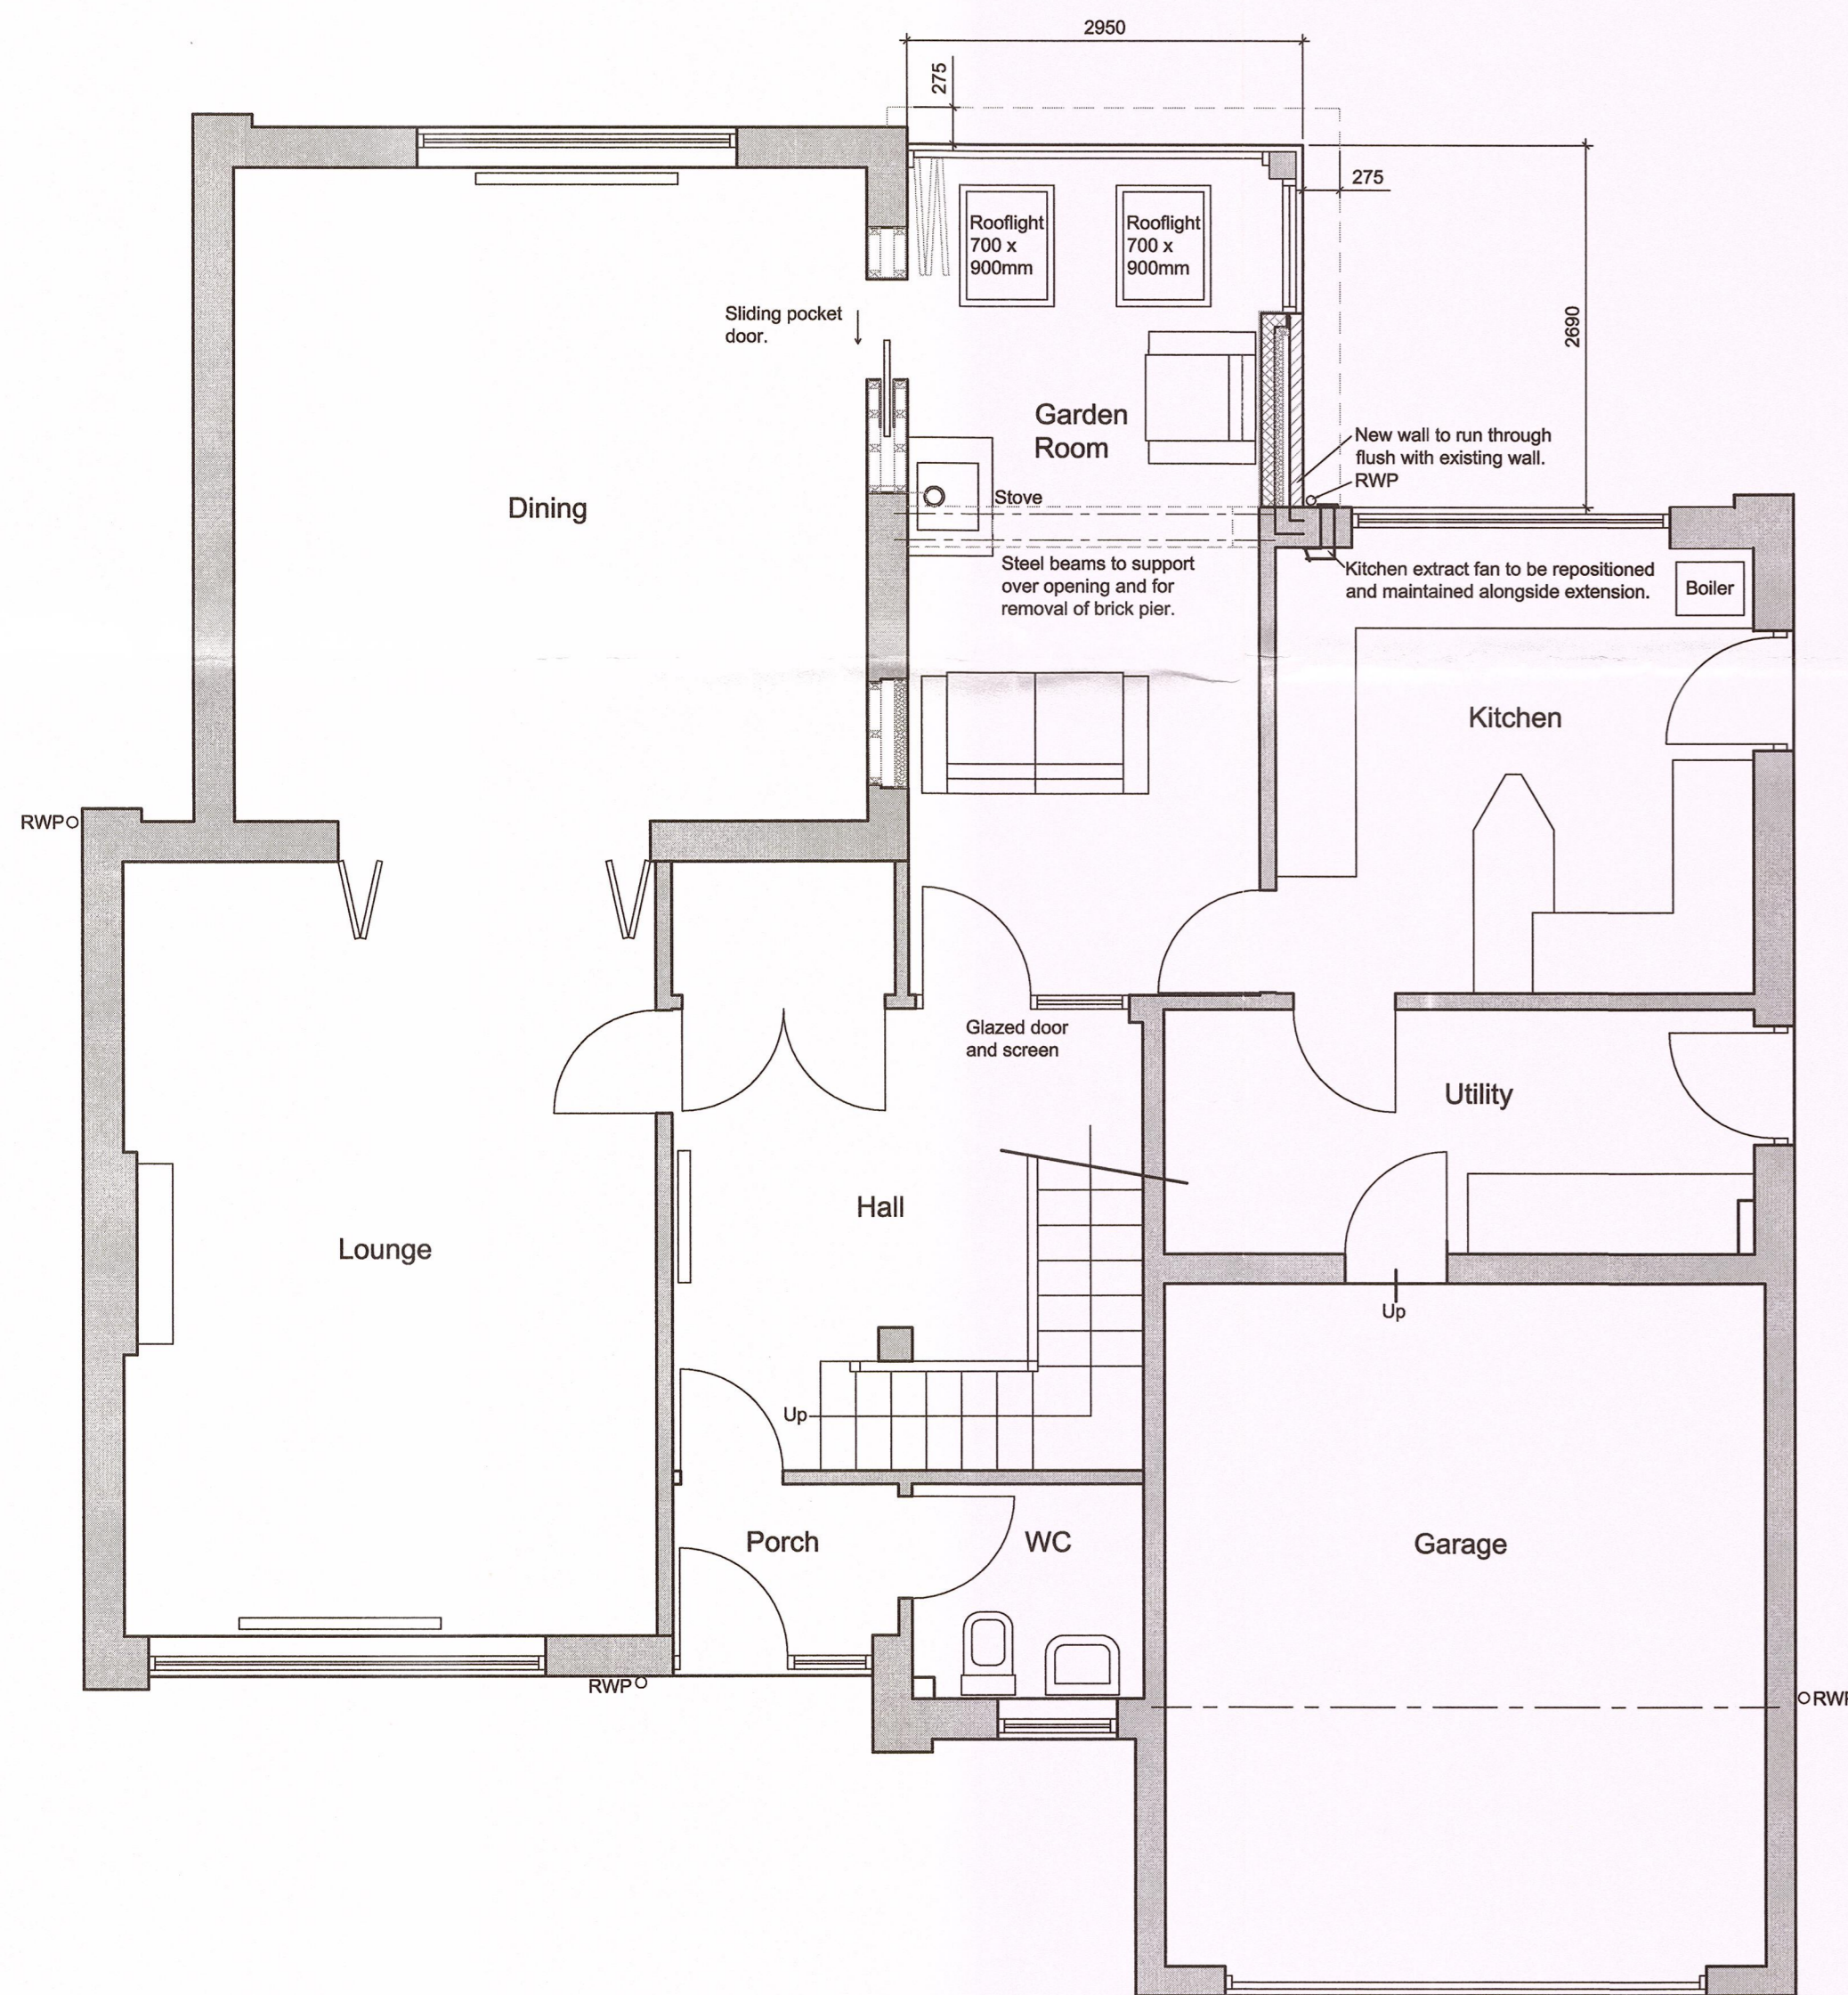

Ground Floor Plan  
1:50 Scale

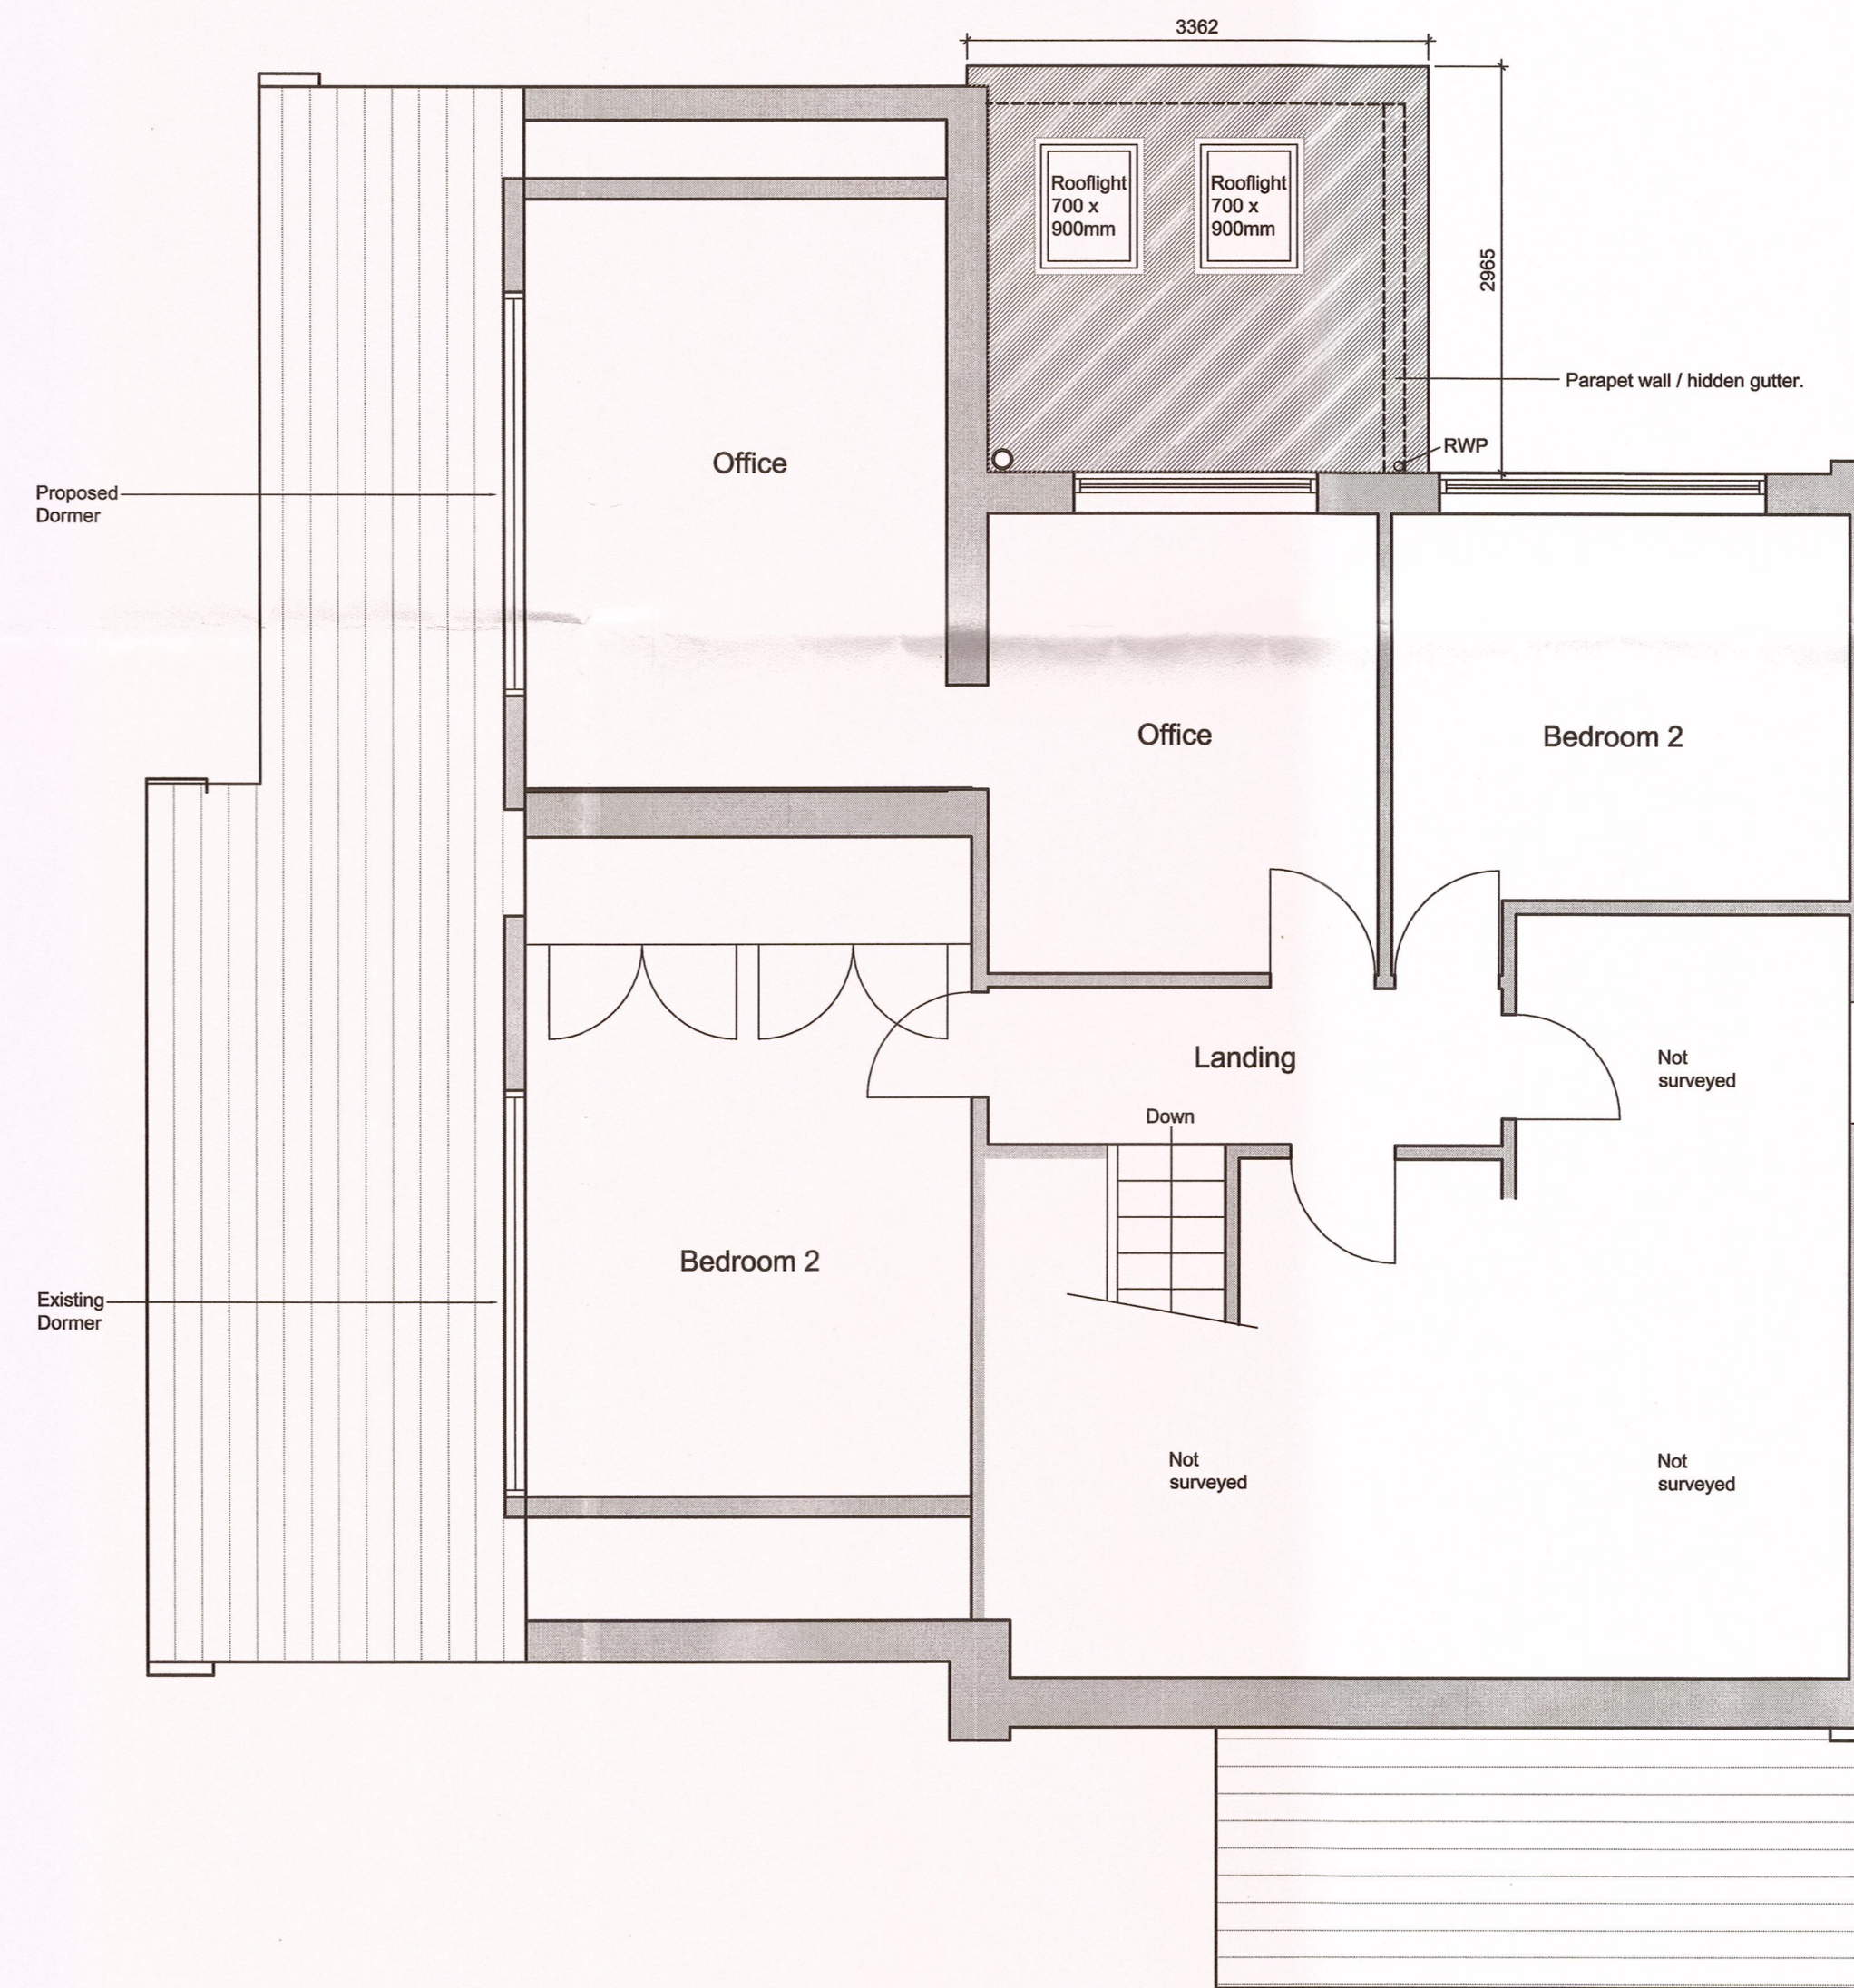

First Floor Plan  
1:50 Scale

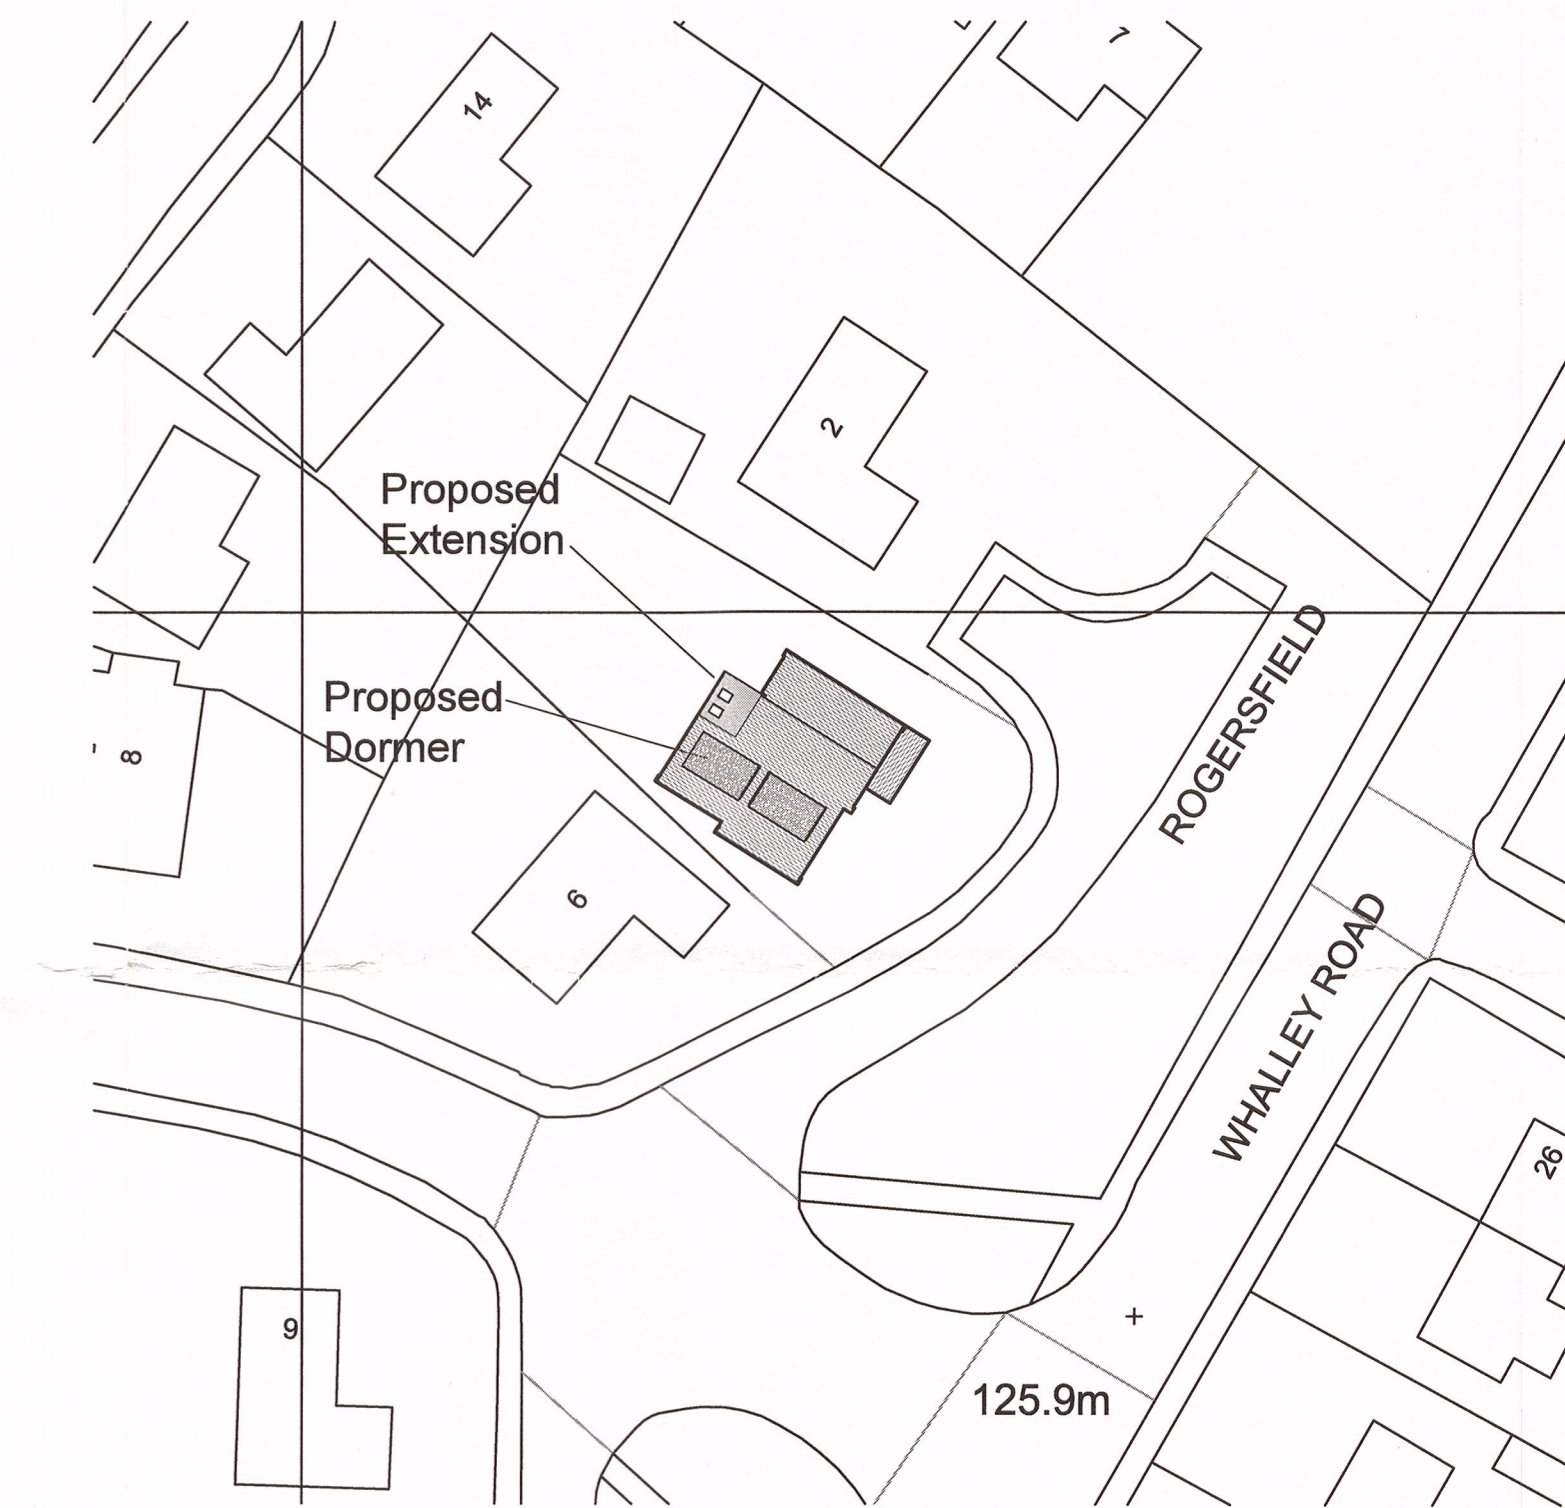

Site Plan  
1:500 Scale

Rev B: Client updates to Scheme. 08.06.16  
Rev A: Client updates to Scheme. 19.05.16

Client  
Mr and Mrs Hamlin

Job Title  
Proposed Extension and Dormer  
4 Rogersfield  
Langho  
Blackburn  
BB6 8HB

320160588P

Drawing Title  
Proposed Plans and Elevations

Scale 1:50 @ A1	Date March 2016	Drawn Craig Harrison
--------------------	--------------------	-------------------------

**spa**  
ARCHITECTS  
SUNDERLAND PEACOCK & ASSOCIATES LTD.  
HAZELBERRY, PIMLICO ROAD, CLITHEROE  
LANCASHIRE, BB7 2AG  
T 01200 423176 F 01200 427328  
E info@sunderlandpeacock.com  
www.sunderlandpeacock.com

5079 - 002 B