





PROPOSED ELEVATION 'B' SCALE 1:100

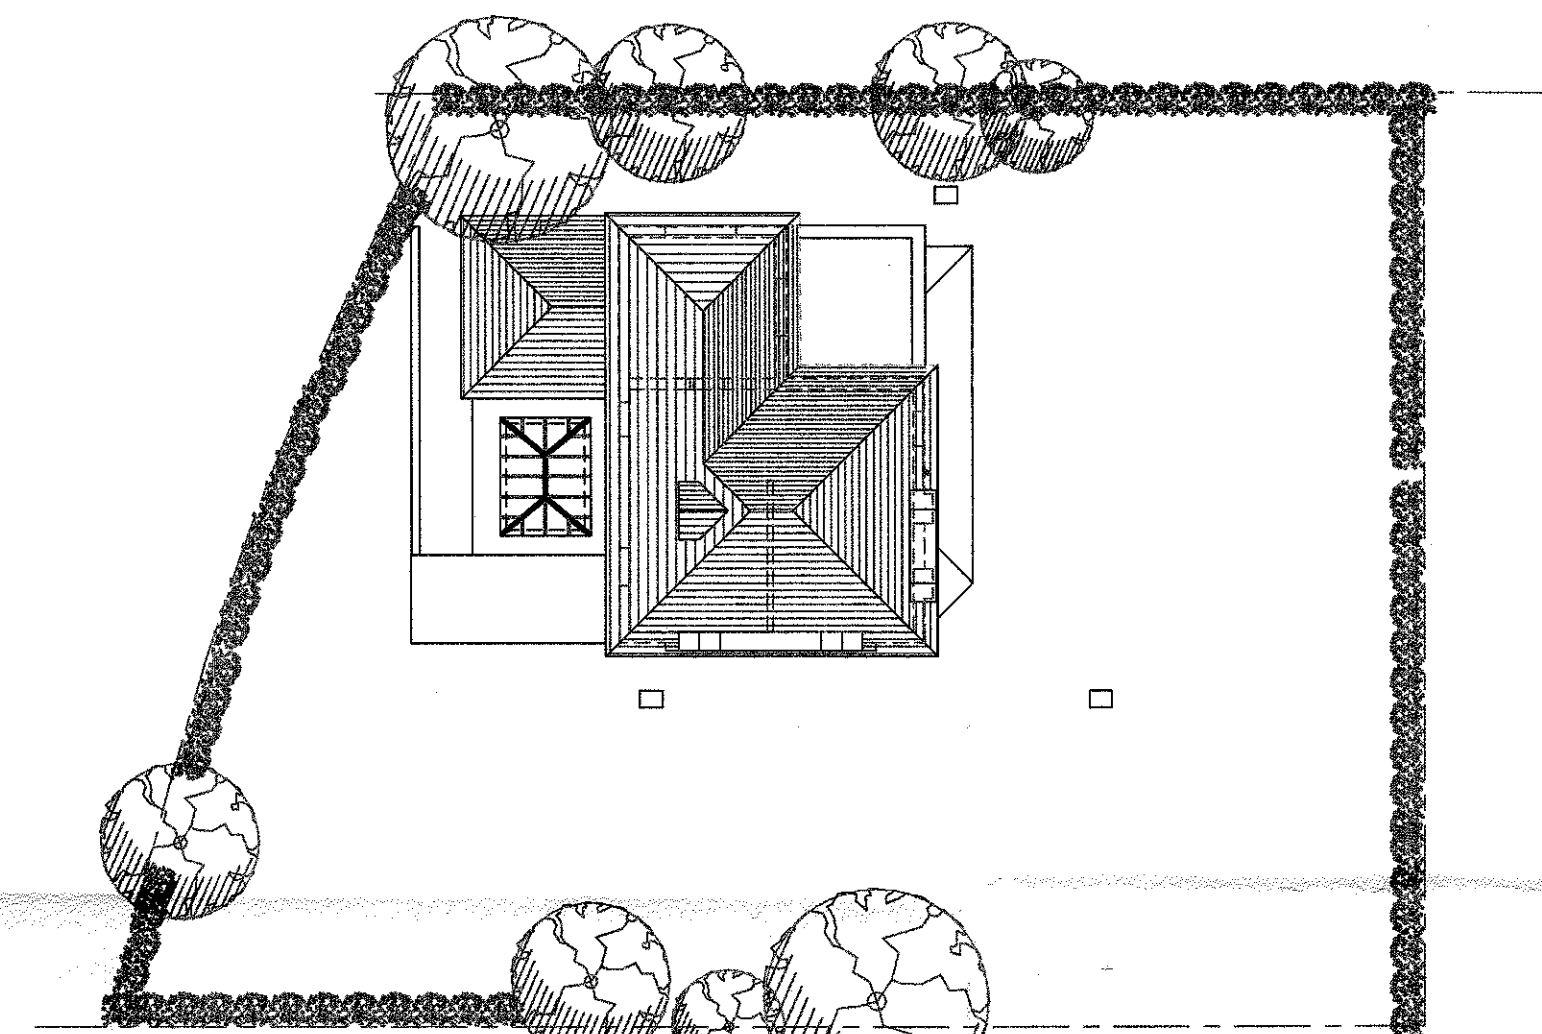


EXISTING ROOF/SITE PLAN SCALE 1:200

PROPOSED FIRST FLOOR PLAN SCALE 1:50

Bathrooms with openable windows:
- to have background ventilation of 4000mm²
- to have mechanical extract of 15 litres per second linked to light switch
- to have mechanical extract of 15 litres per second linked to light switch with 15 minute over-rr
- to have an air inlet into the room e.g. a 10mm gap beneath the door

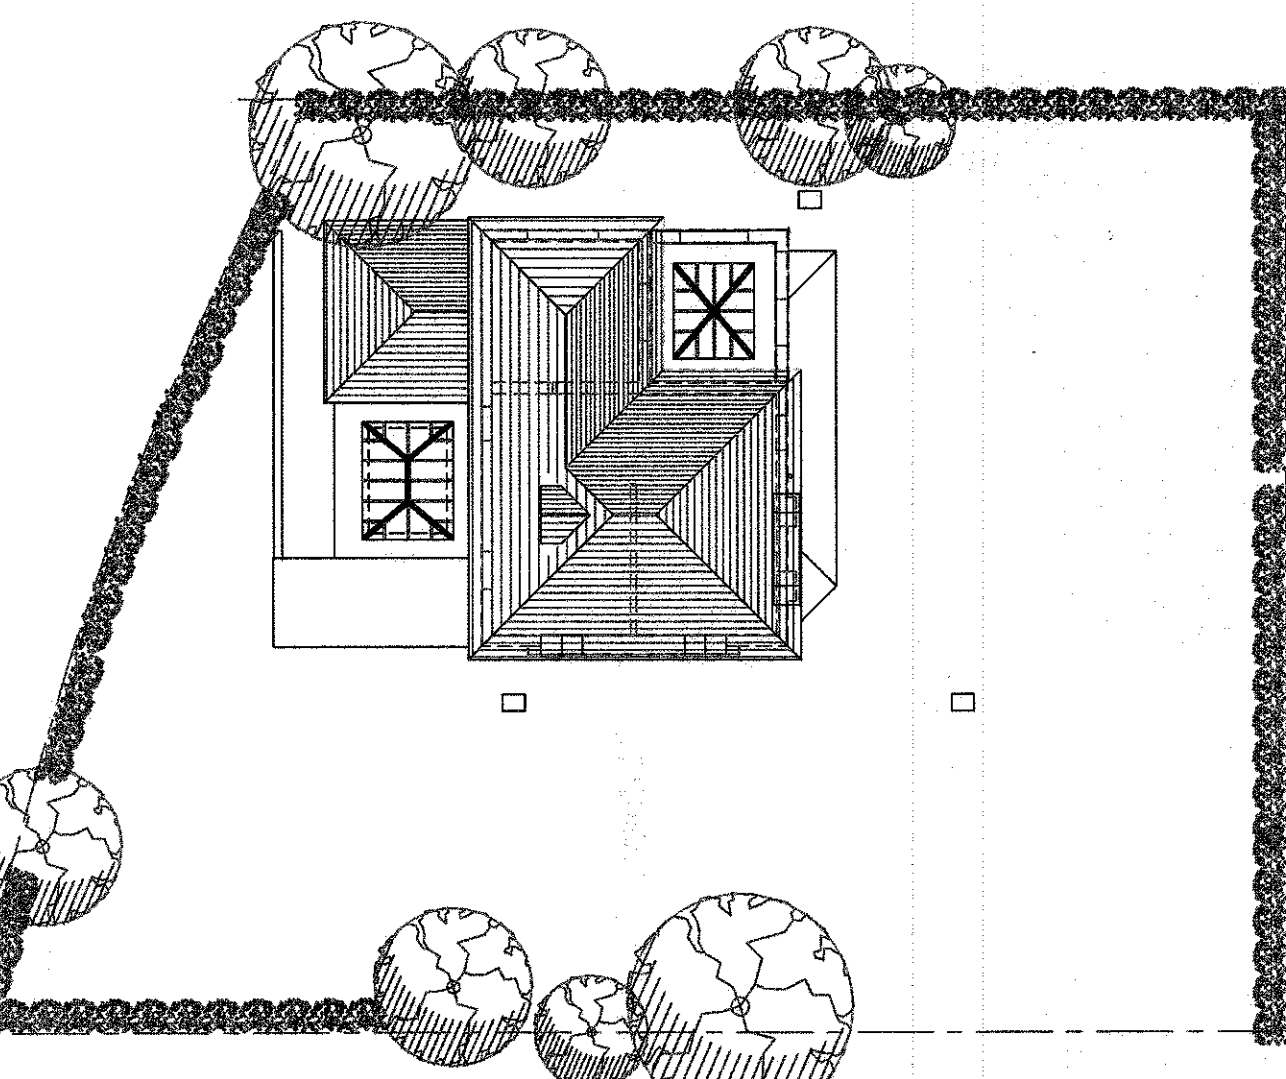

PROPOSED ROOF/SITE PLAN SCALE 1:200

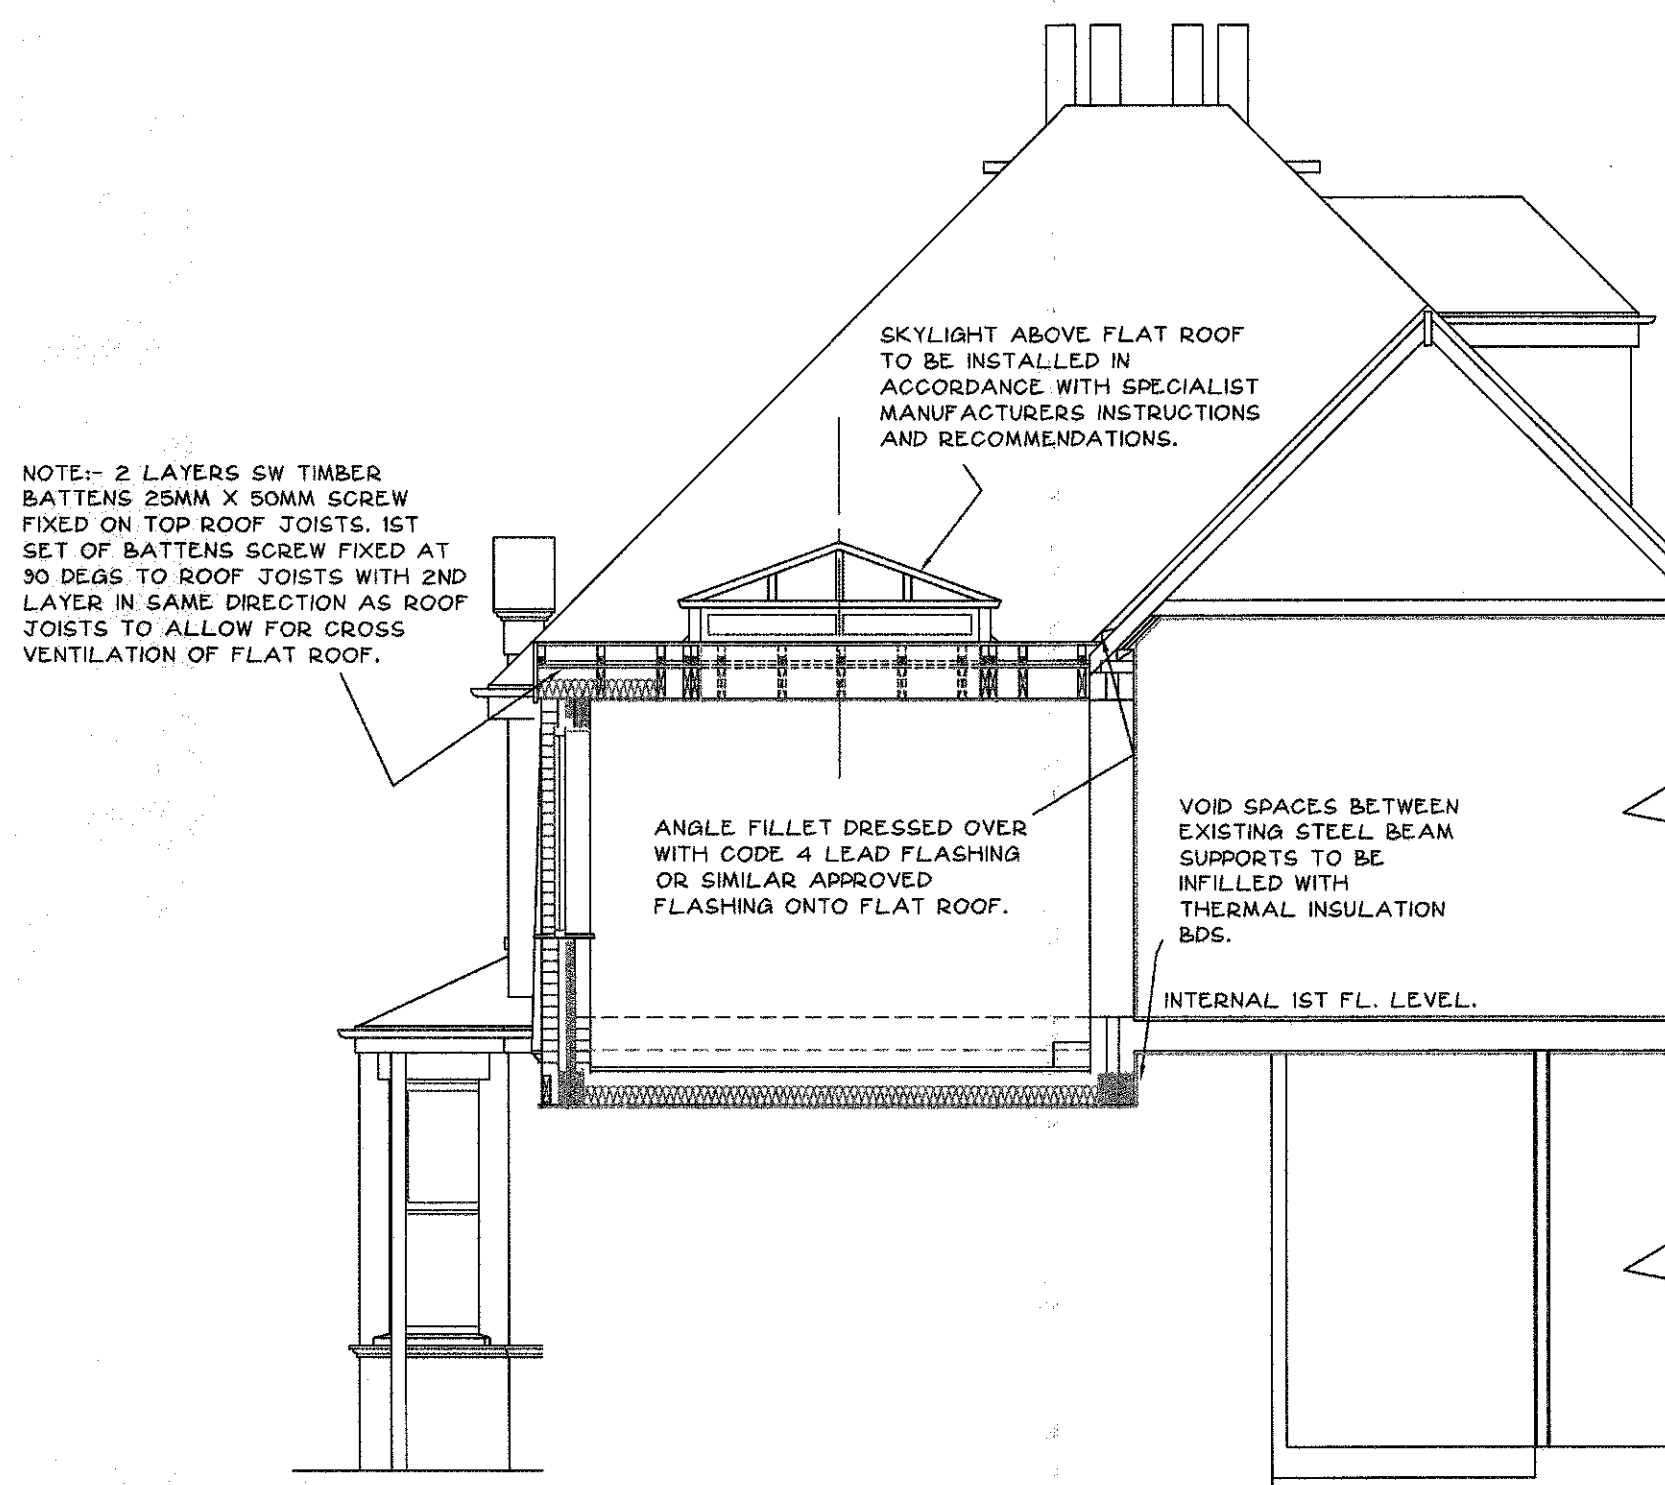

CROSS-SECTION A-A

date MAY 2016	drawn	checked	rev
scale 1:50, 1:100	project no. 3044	drawing no. 02	