
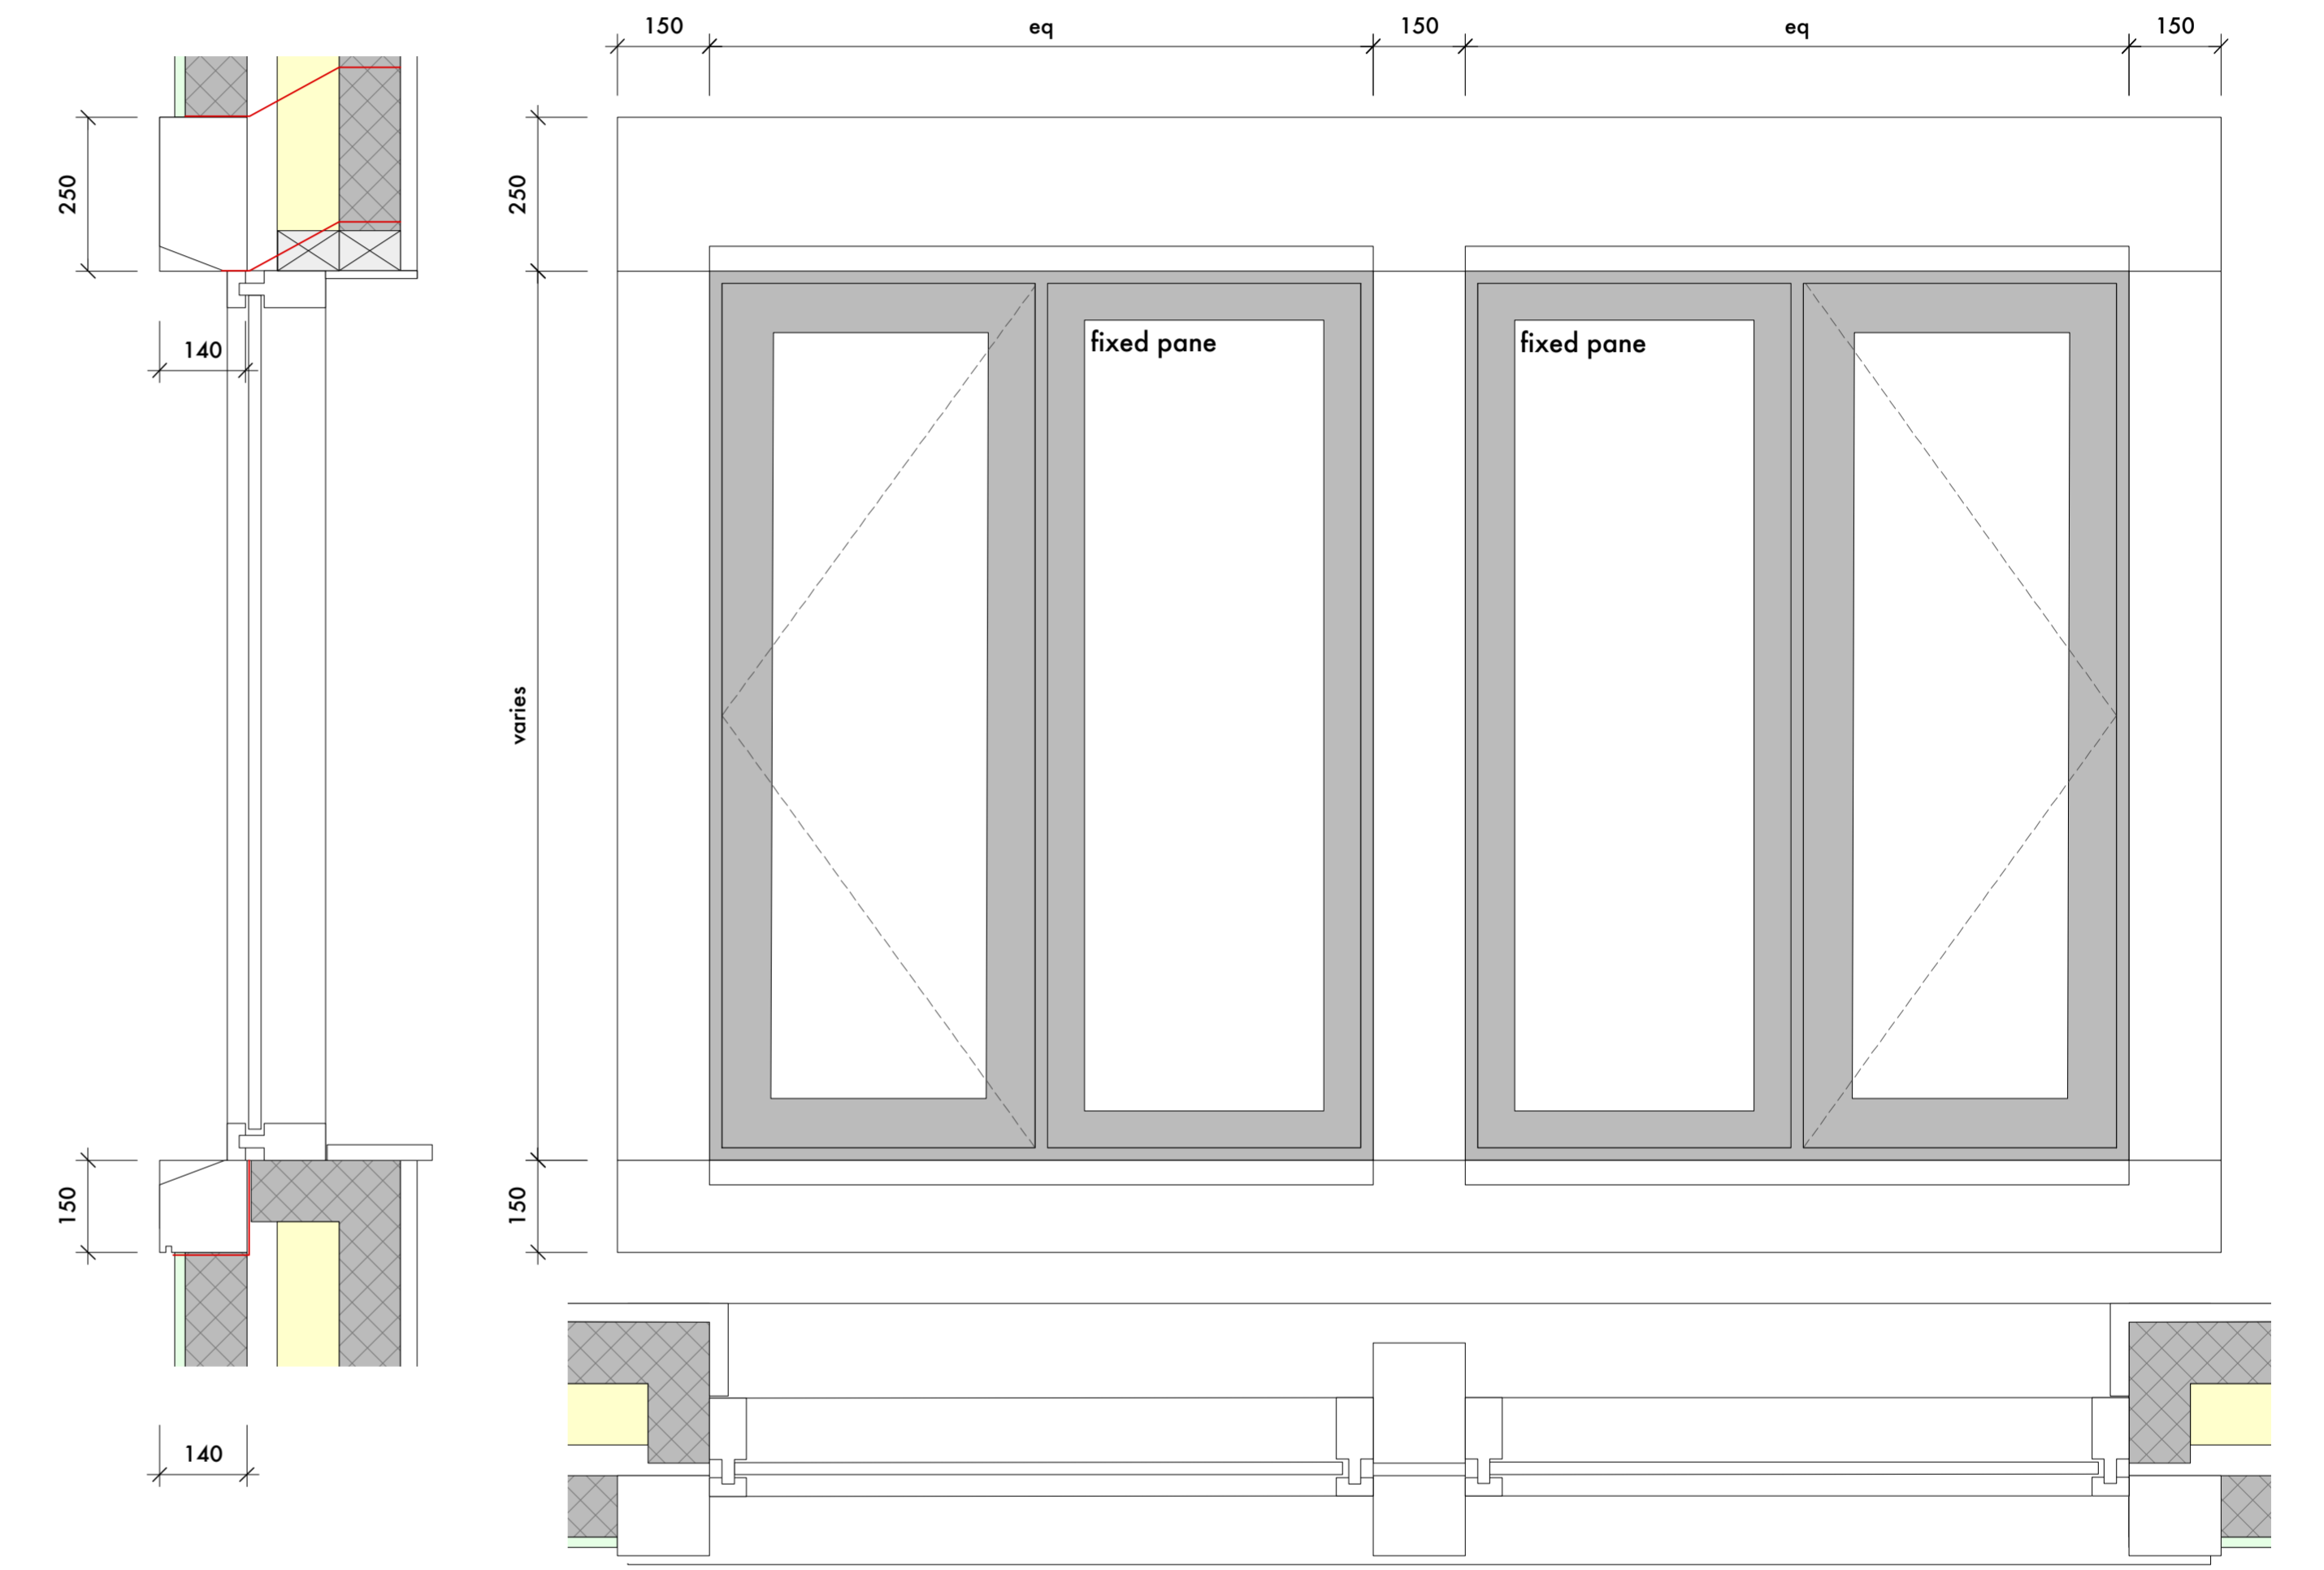


window type - 01 scale 1:10

Stone heads and cills with central stone mullions to windows - predominantly to the rear (north west) and side (south west) elevations.
 Jambes to be finished in through coloured render.
 Window frames to be powder coated aluminum - colour tbc
 Windows to be casement, with 2no. sliding door units to the ground floor.

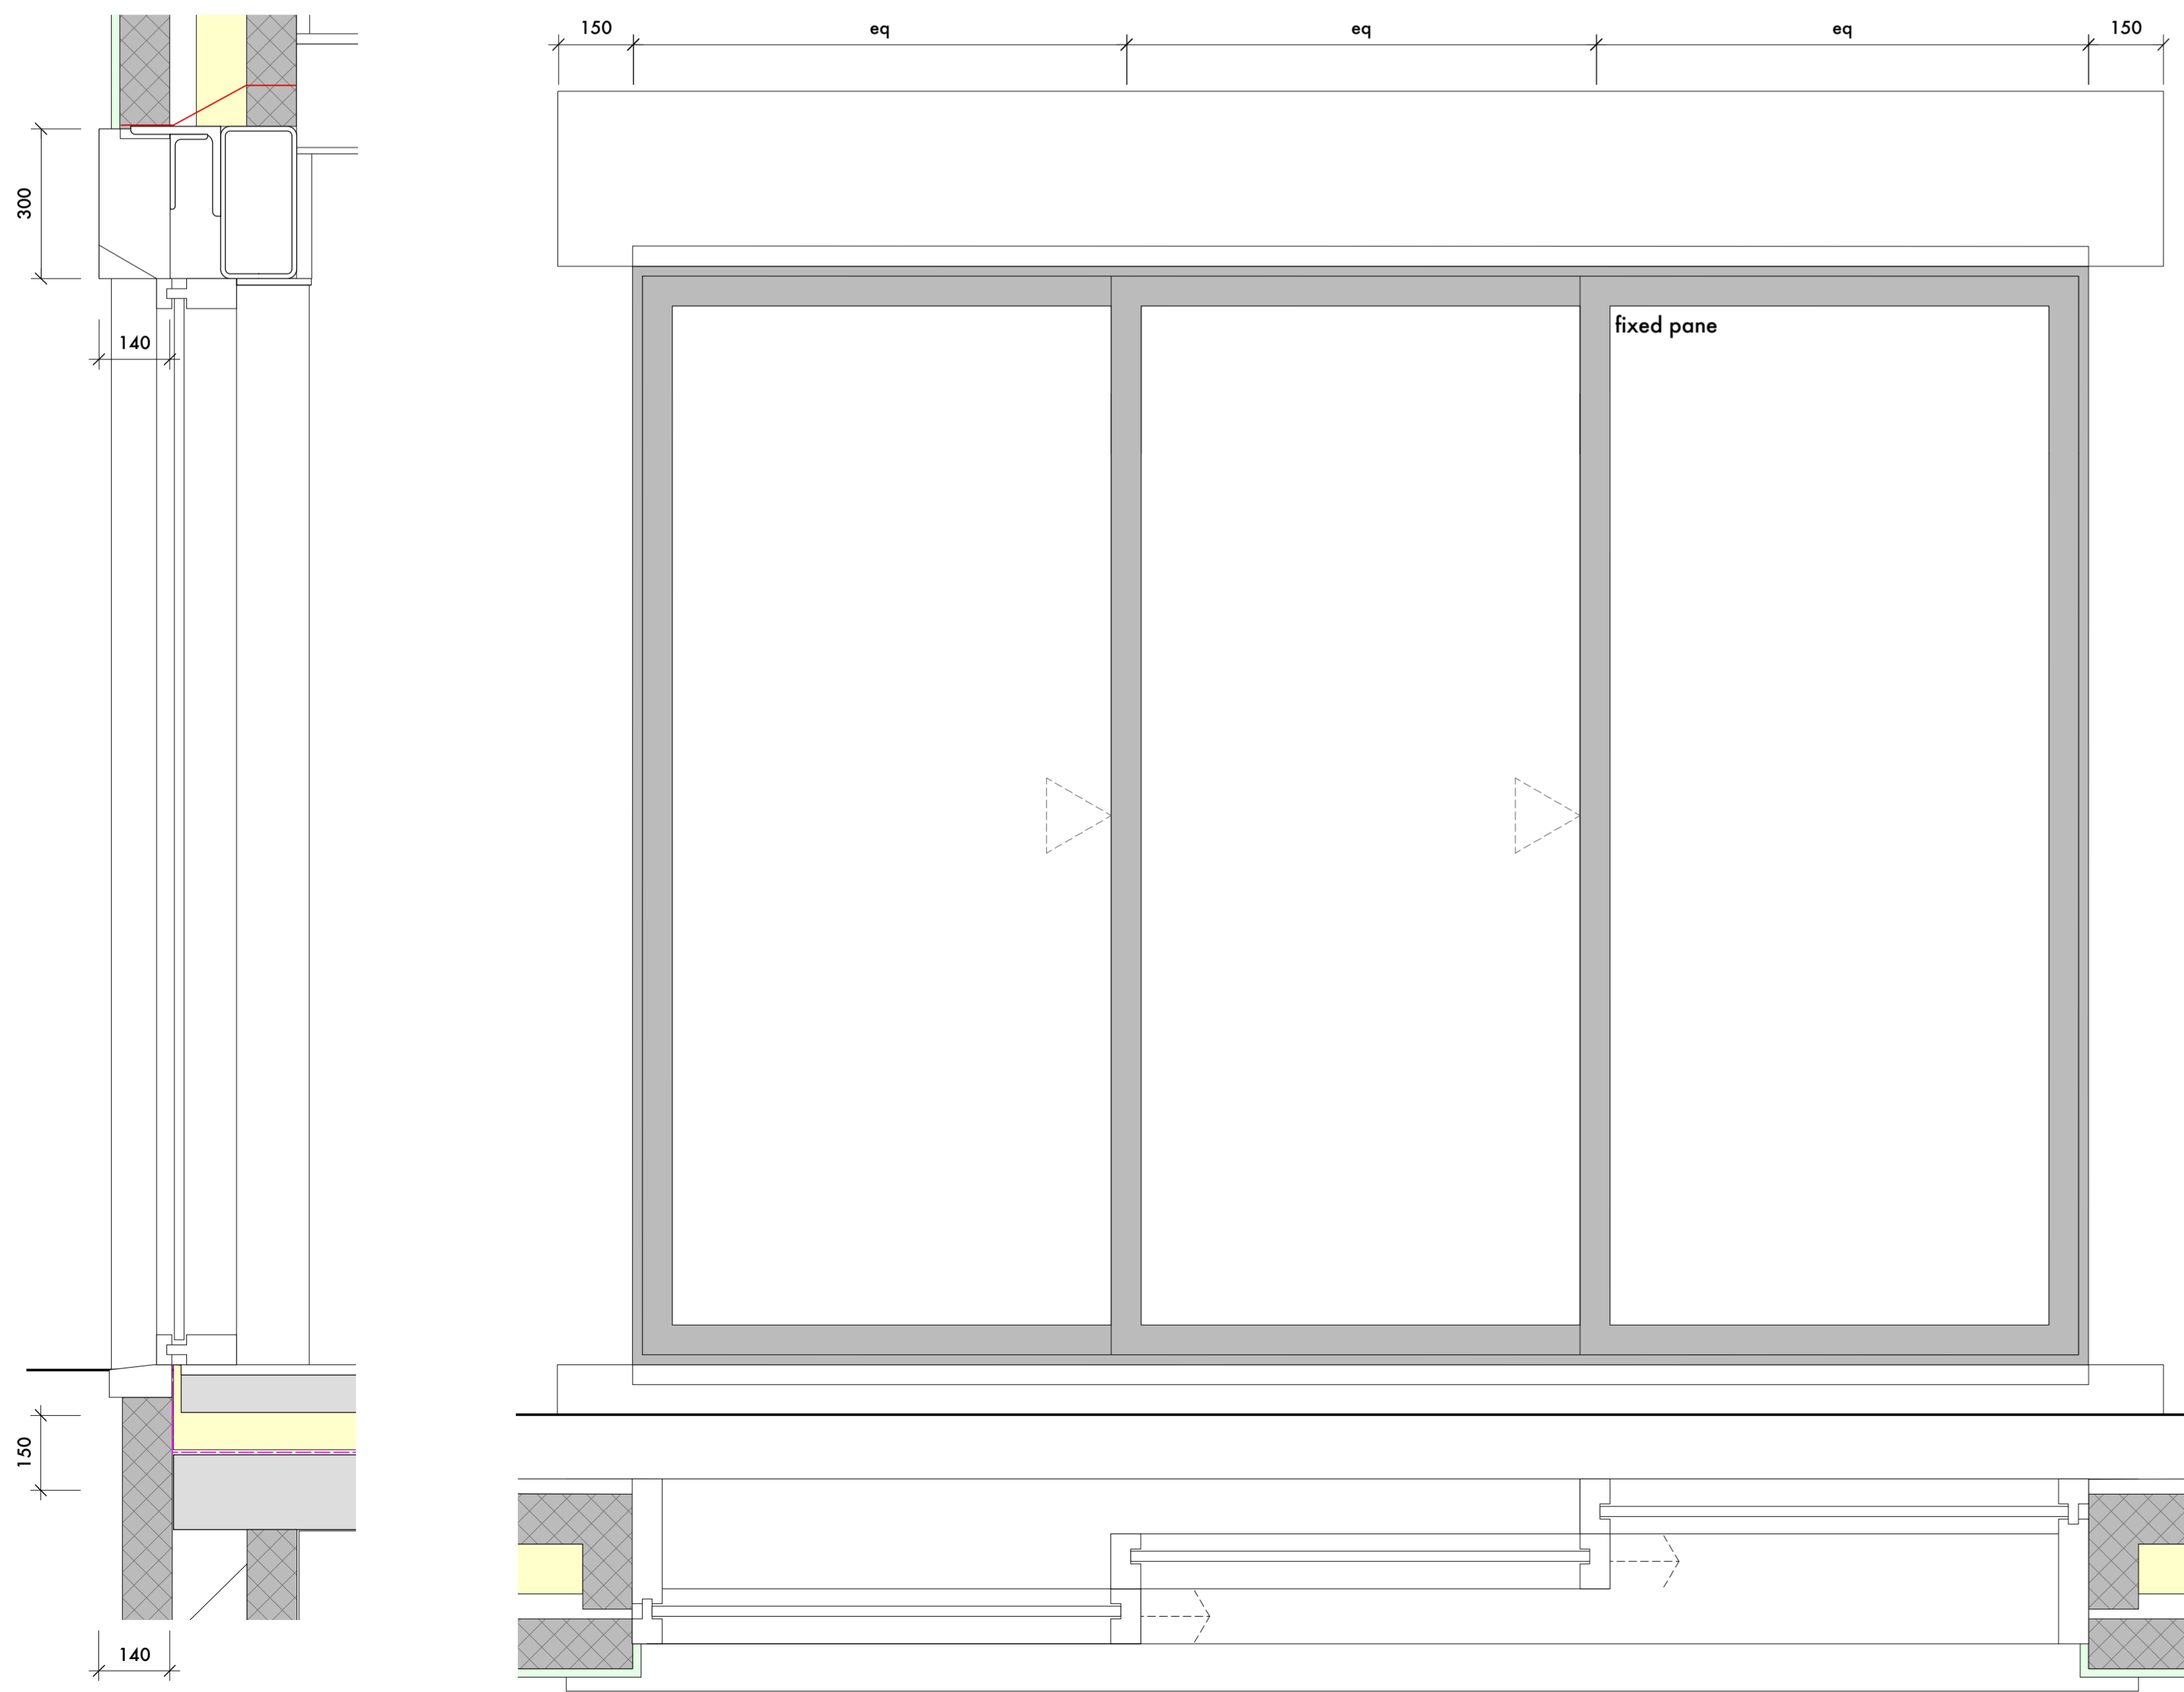

window type - 02 scale 1:10

Stone heads, jambes and cills to windows - predominantly to the front (south east) elevation.
 Window frames to be painted hardwood to both ground and first floor to the front elevation.
 Windows to be predominantly casement.

sliding doors scale 1:10

Sliding doors to have stone heads and cills, predominantly to the rear (north west) elevation.
 Jambes to be finished in through coloured render.
 Window frames to be powder coated aluminum - colour tbc and to match all windows.

A Issued for planning June 2016
 - Issued for information Mar 2016

stanton andrews
 architects

44 york street
 clitheroe
 BB7 2DL

t 01200 444490
 e mail@stantonandrews.co.uk
 w stantonandrews.co.uk

Sandy Bank Farm
 Chipping

Window Types and Details

drw.no. **1545/ PL21** rev. **A**

ae may 16 1:10 © A1
 drawn. date. scale. 1:20 © A3