



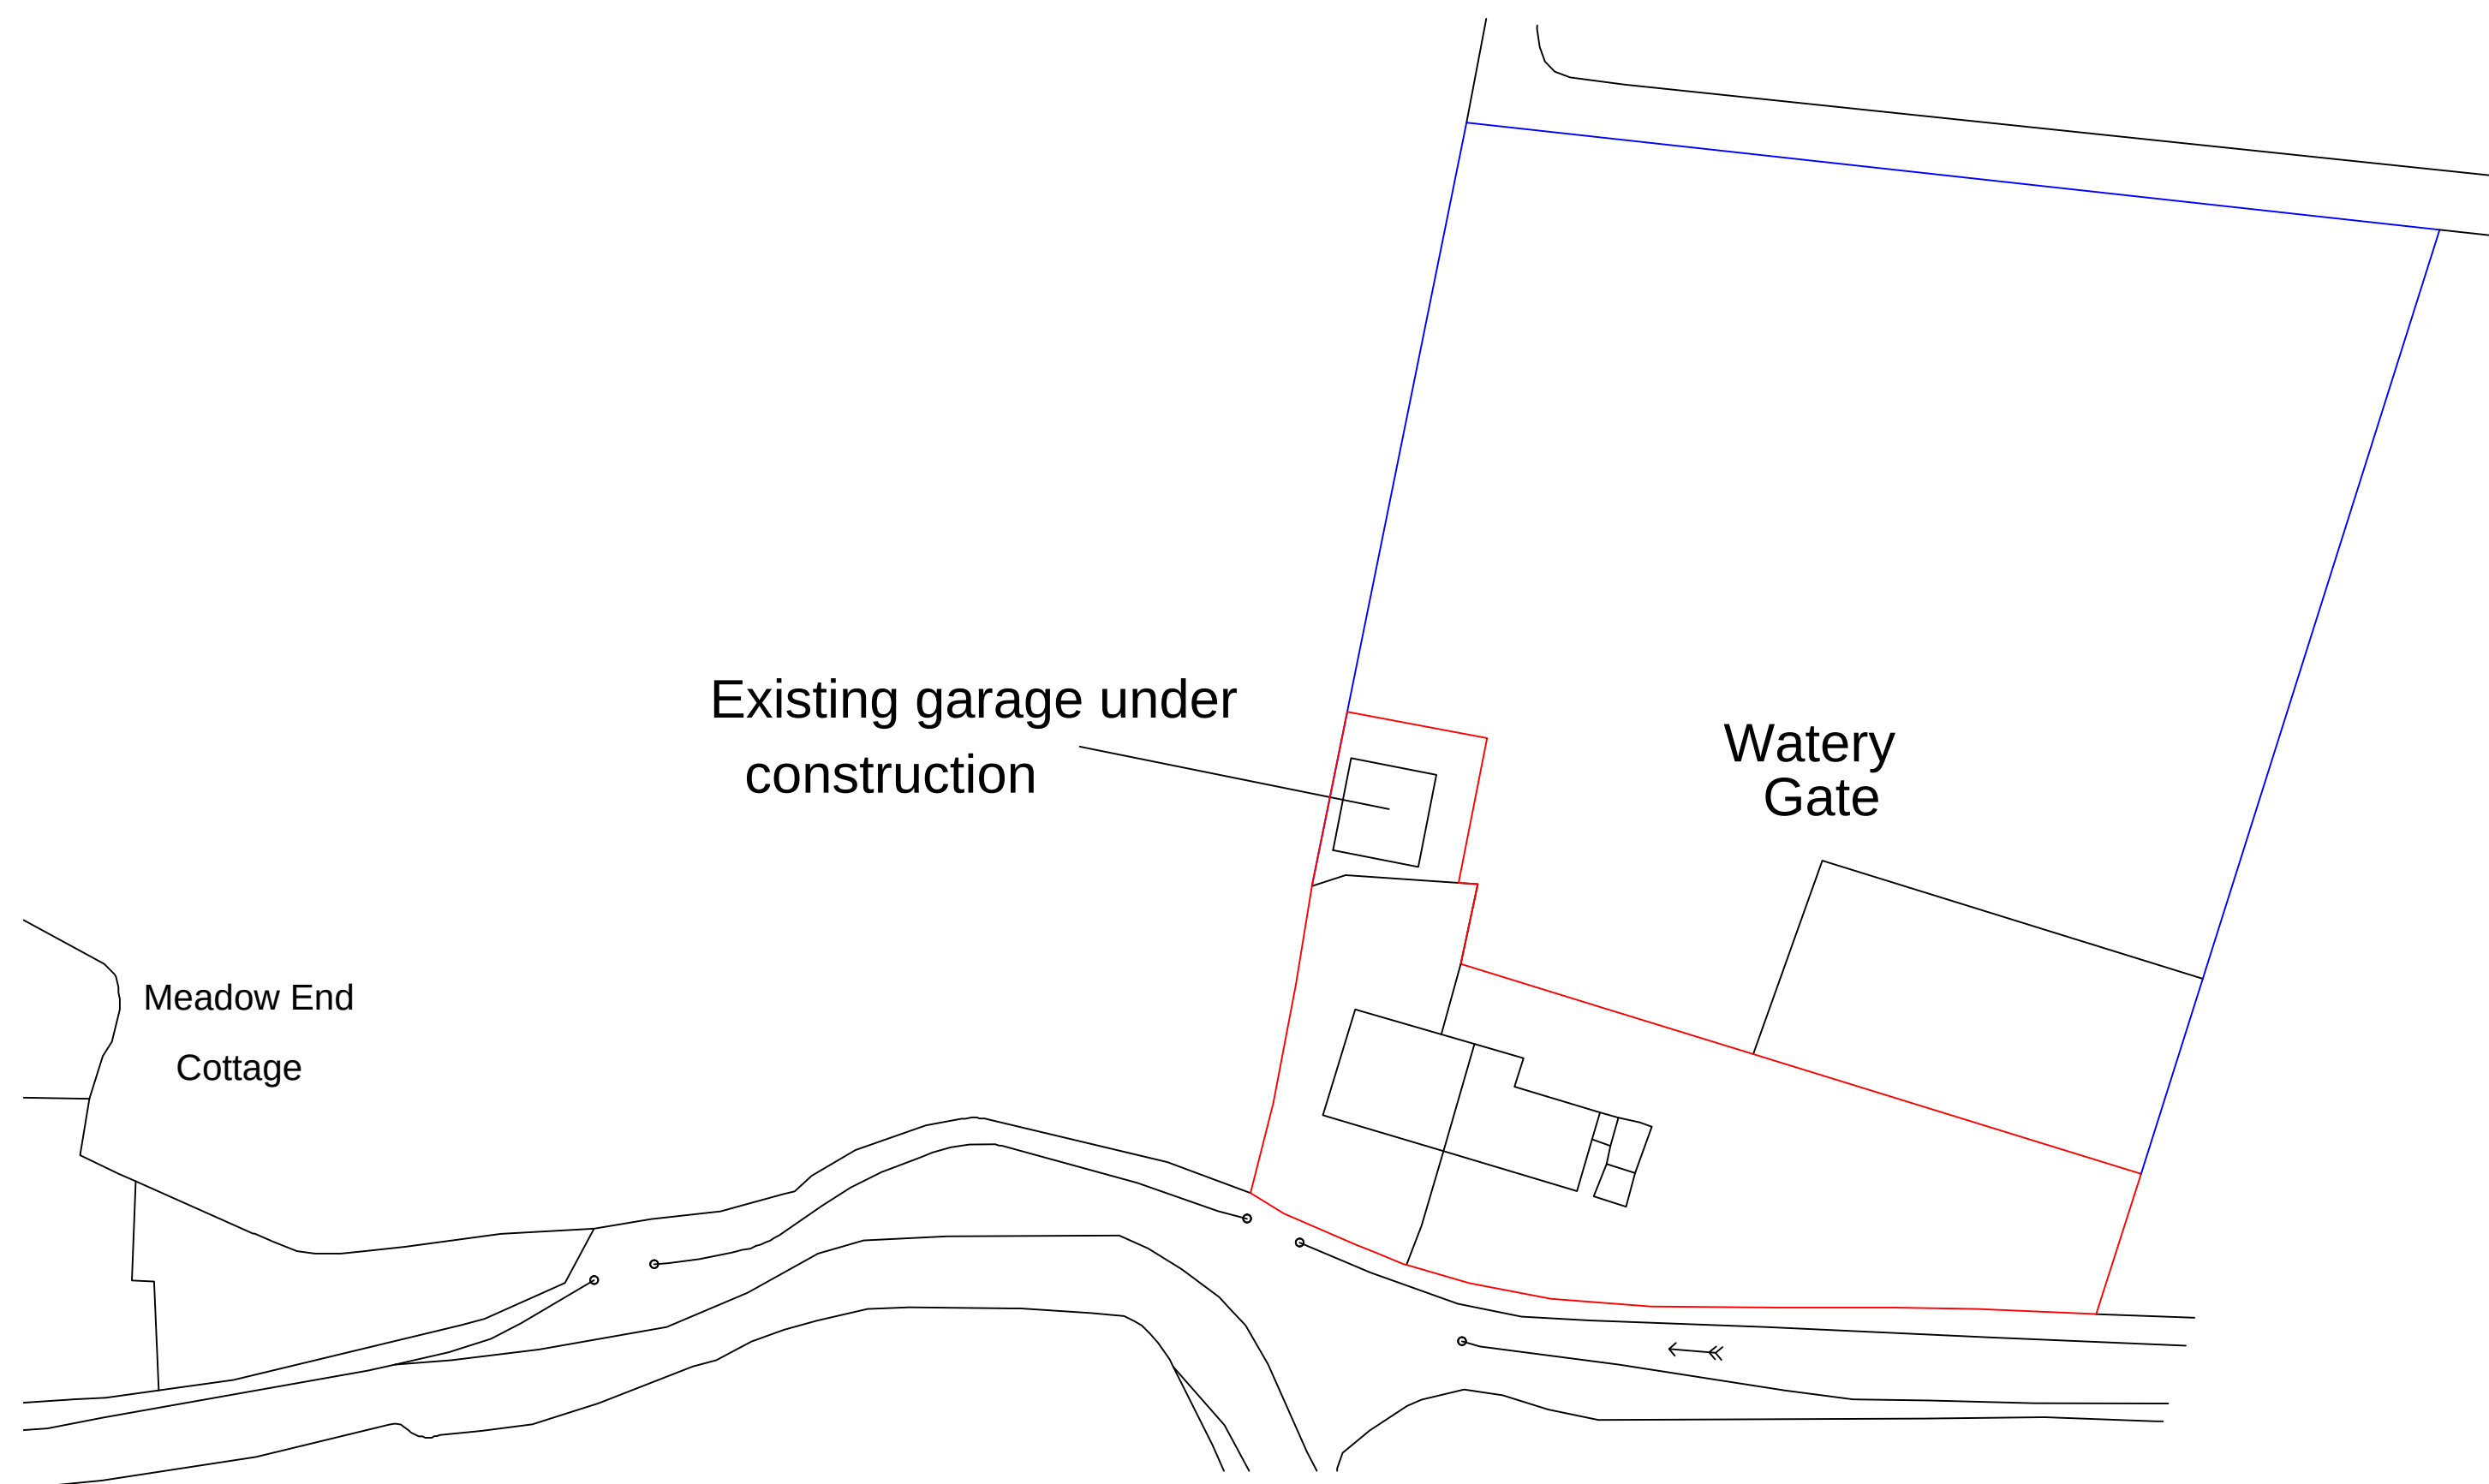

Existing Site Plan

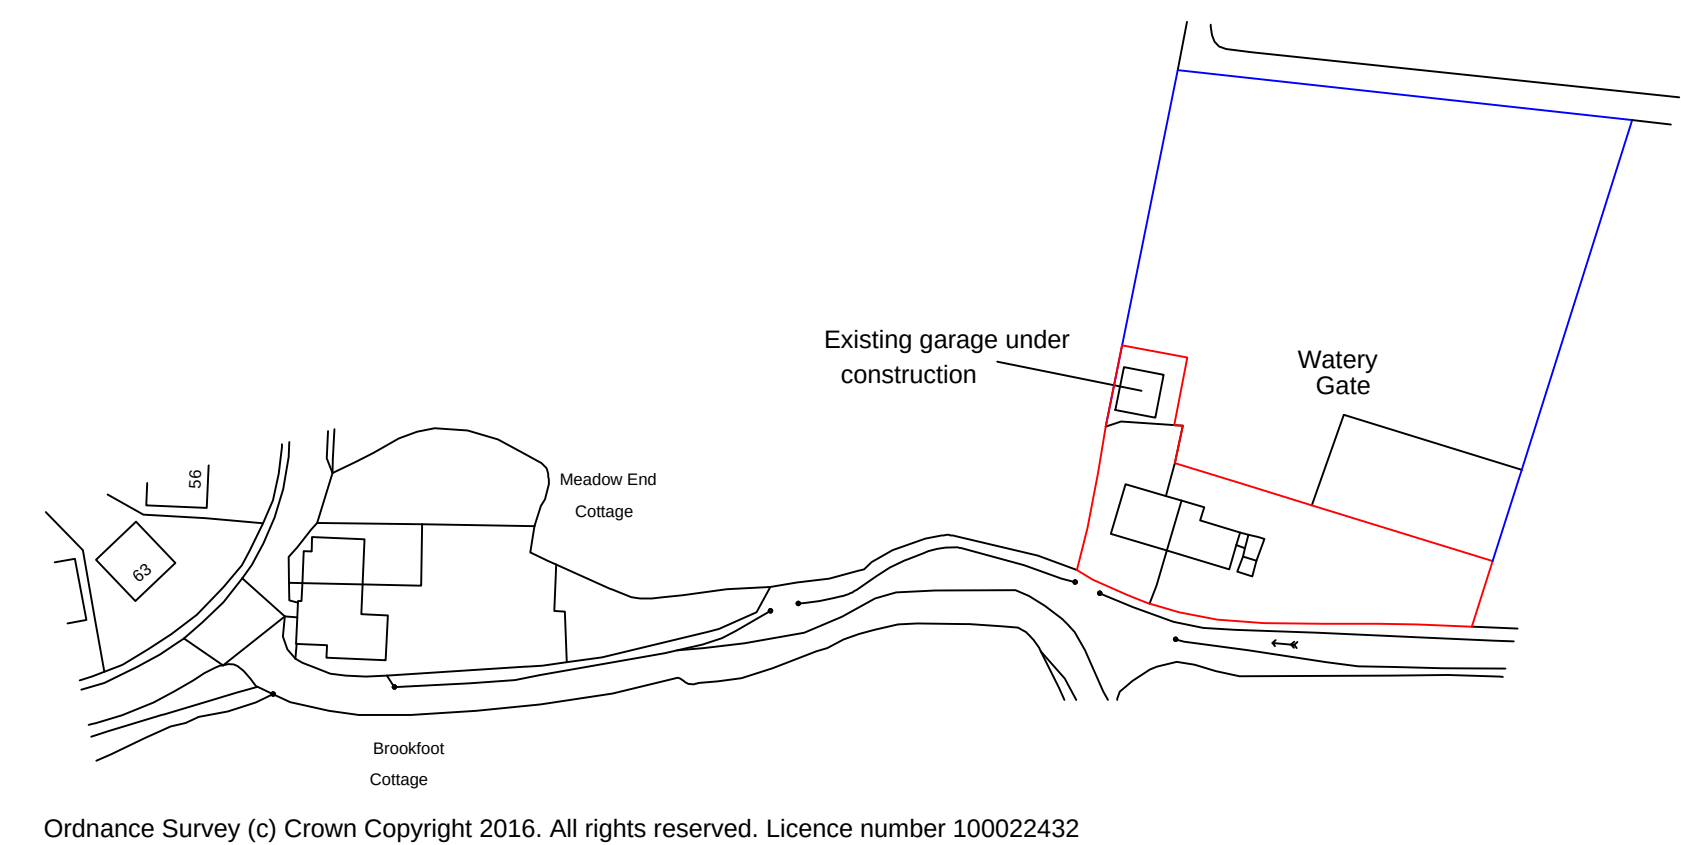


Ordnance Survey (c) Crown Copyright 2016. All rights reserved. Licence number 100022432

Location Plan 1:1250



Proposed Site Plan

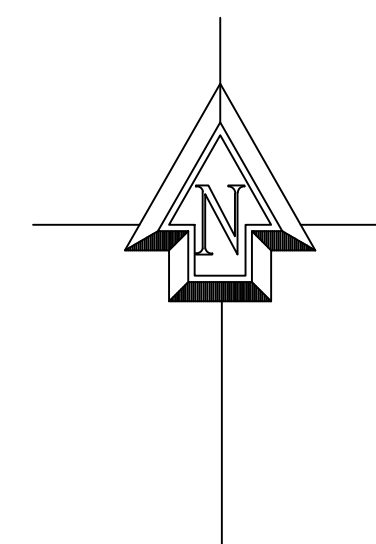

Proposed alterations to garage at :		
Watery Gate Farm		
Whitcroft Lane		
Mellor		
BB2 7HE		
CLIENT:	Mr J Forrest	
DATE:	August 2015	
SCALE:	1:500 @ A1	
DWG No:		
L.A:		
AMENDMENTS:	DATE:	
ENTWISTLE DESIGN SERVICES		
7 Edgefield Astley Village Chorley PR7 1XH		Tel:01257 274976 E-Mail entwistledesign@aol.com