

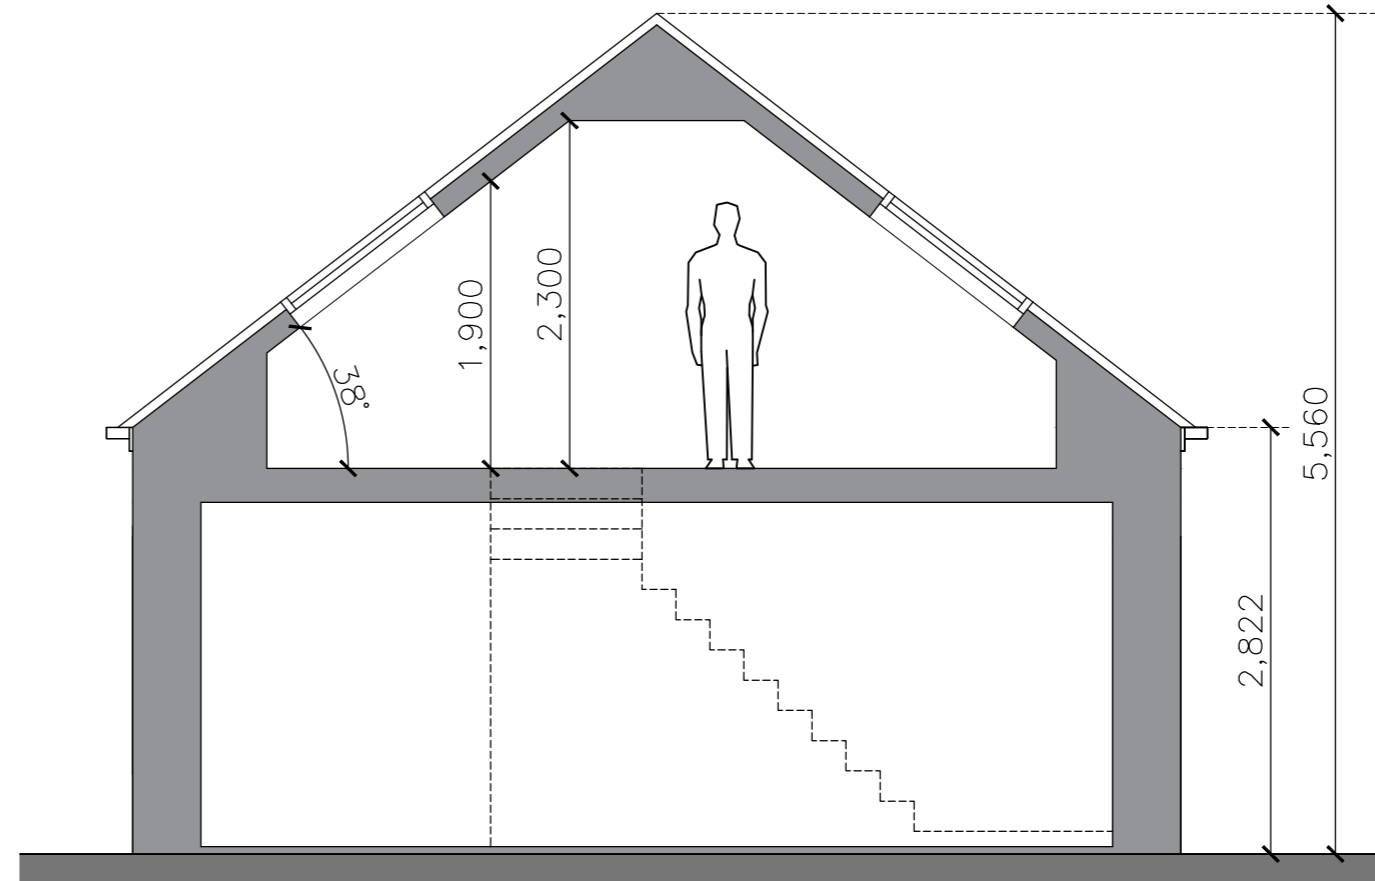
 


# PROPOSED PLANS AND ELEVATIONS


REPLACEMENT GARAGE: BEECH HOUSE OFF ALSTON LANE, NR. LONGRIDGE

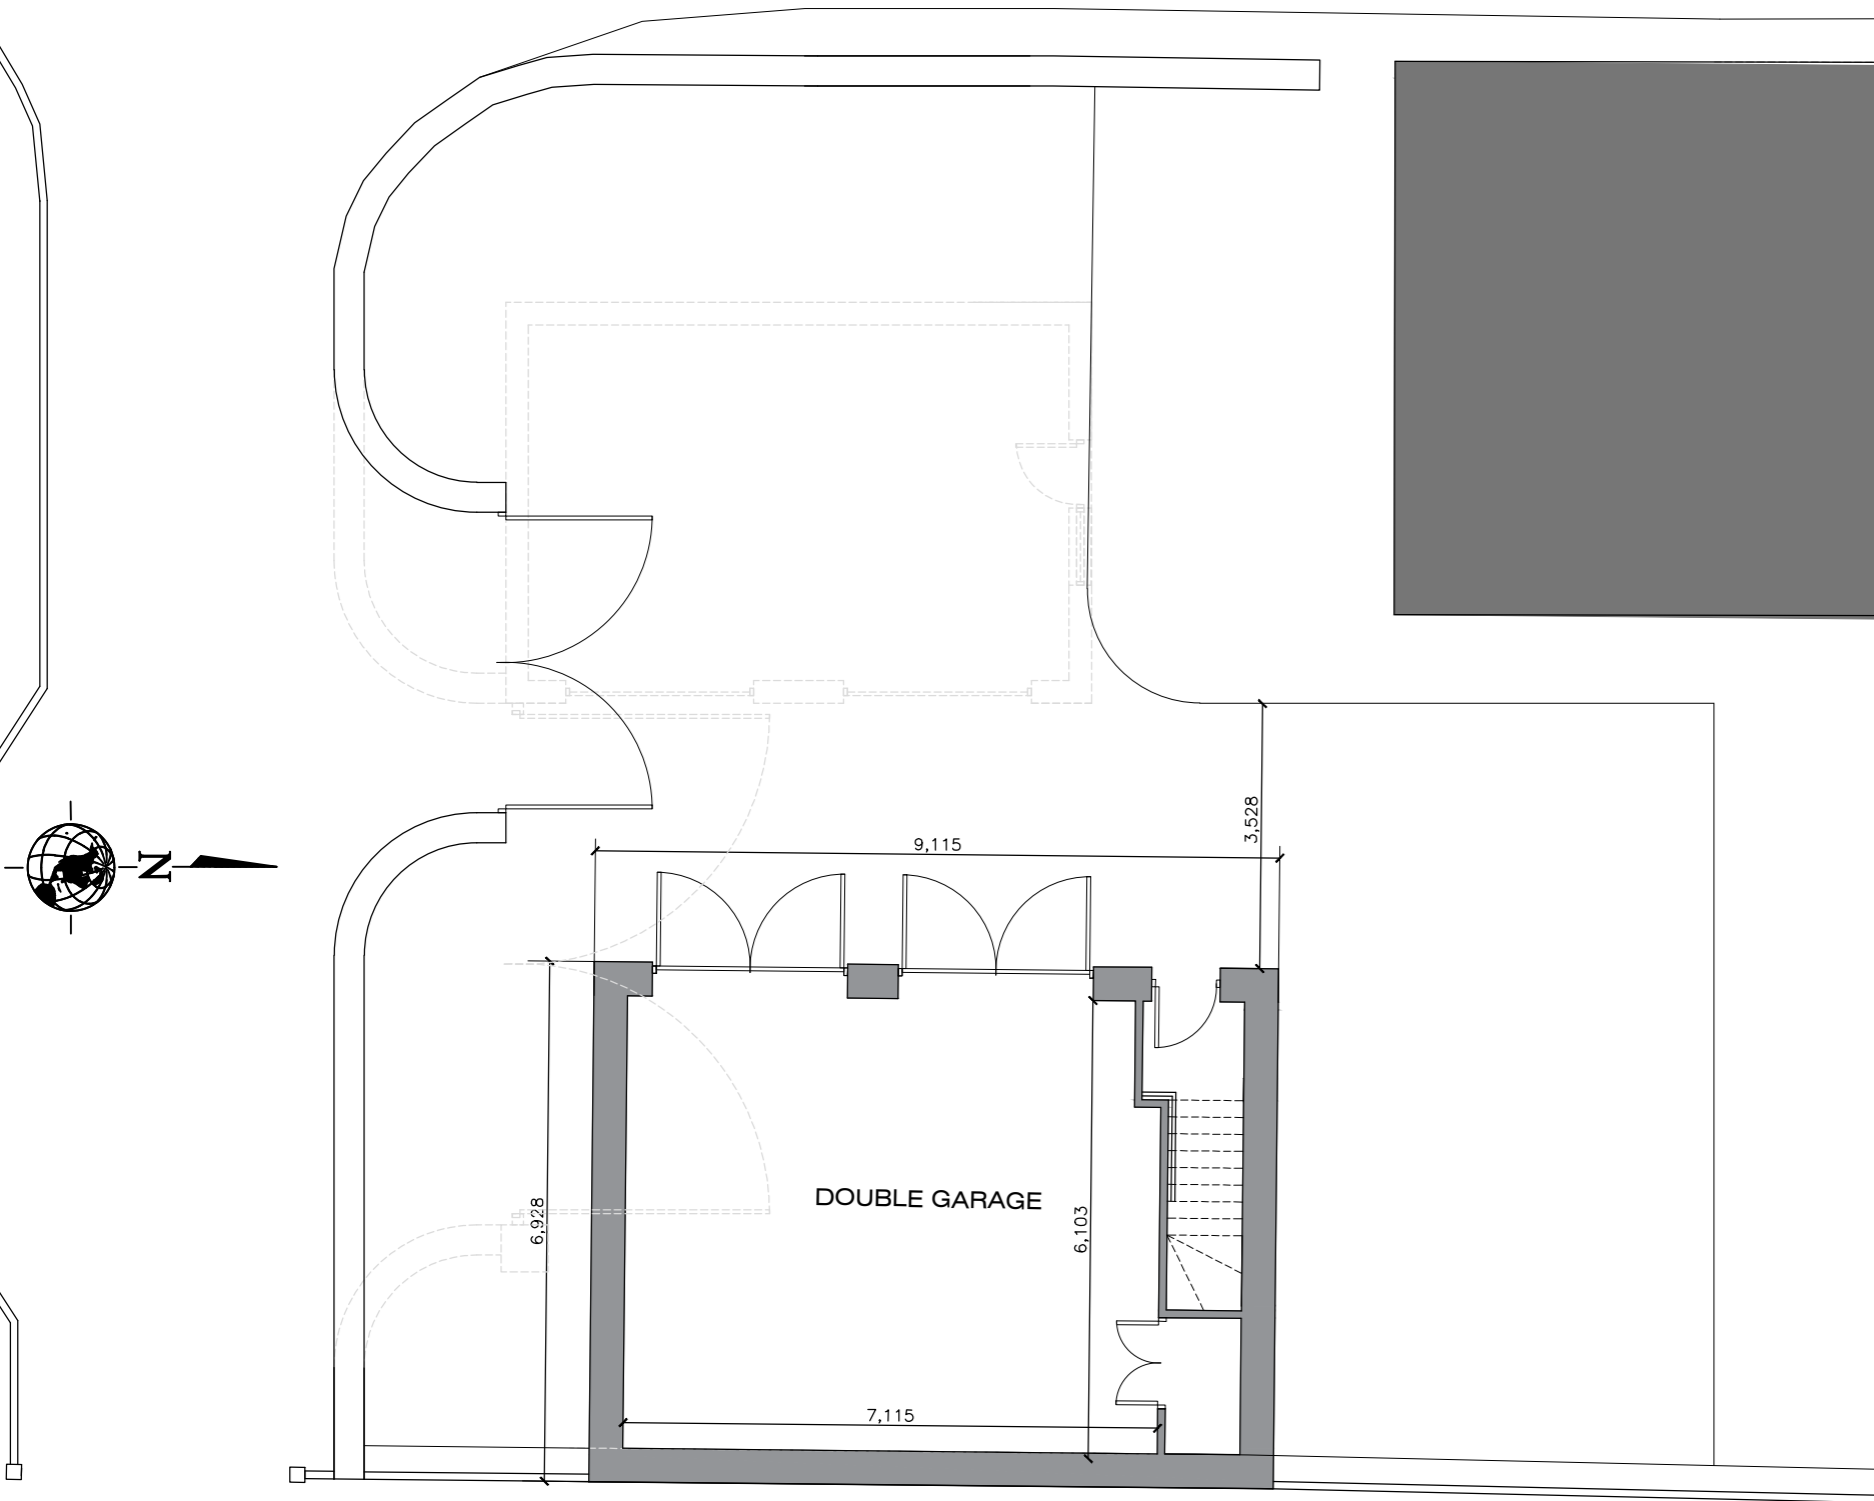


TYPICAL SECTION THRU' PROPOSED GARAGE (1:50)

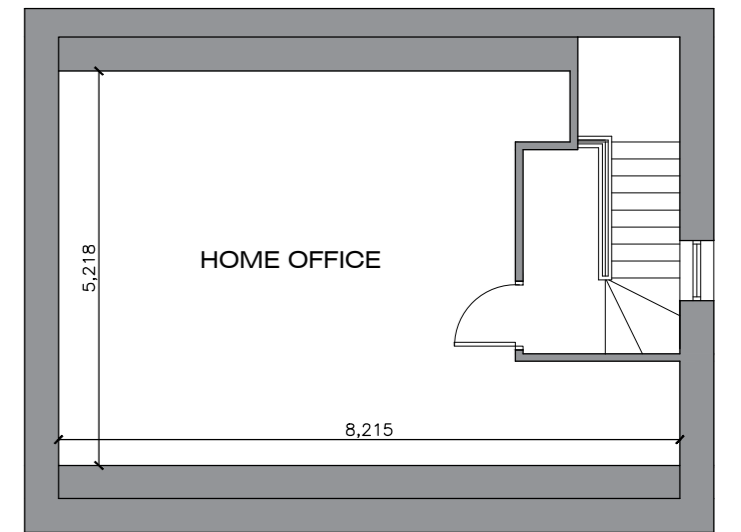

FIRST FLOOR PLAN

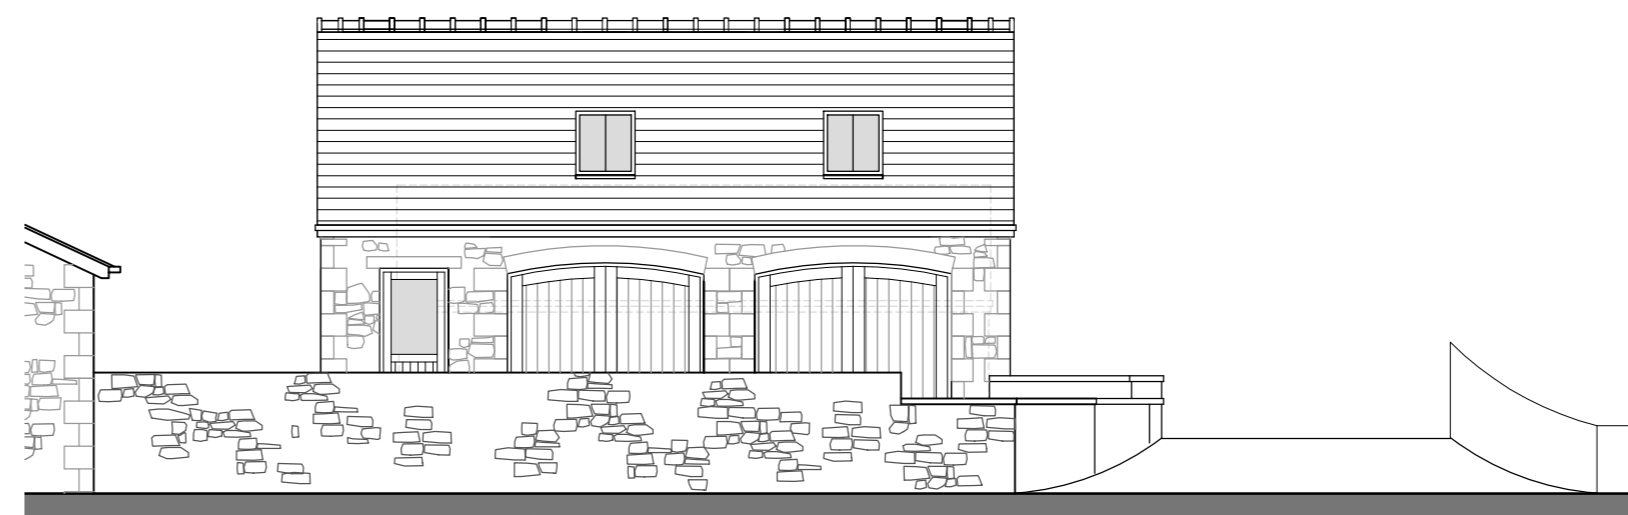

FRONT (EAST) ELEVATION

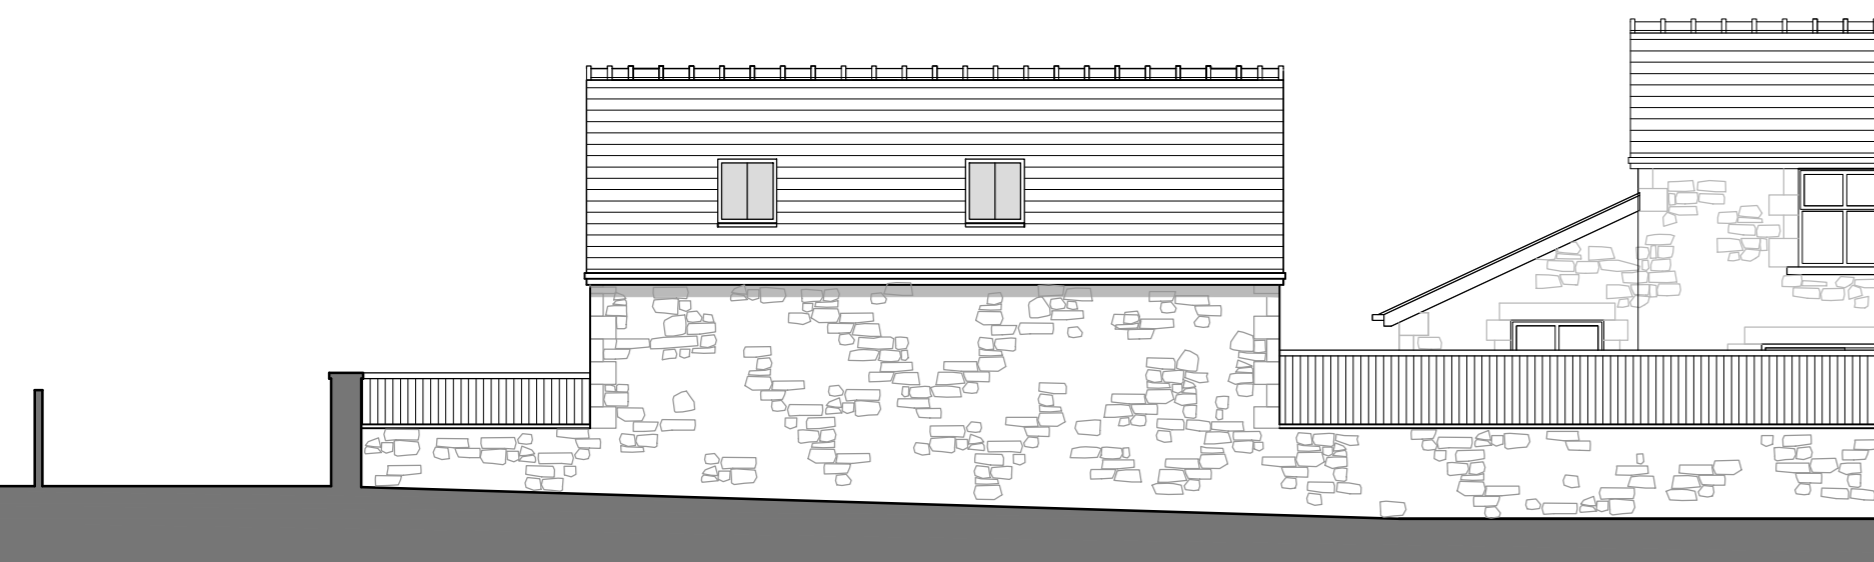

REAR (WEST) ELEVATION



SIDE (NORTH) ELEVATION

**REPLACEMENT GARAGE:**  
BEECH HOUSE  
OFF ALSTON LANE,  
NR. LONGRIDGE

**PROPOSED**  
SITE PLAN, PLANS AND ELEVATIONS

REV-B First Floor Plan added JM SEPT '16

SCALE - 1:100 (A2).....DRAWN: J.MONKS