
 


EXISTING SITE PLAN

TWO-STOREY EXTENSION: BEECH HOUSE OFF ALSTON LANE, NR. LONGRIDGE

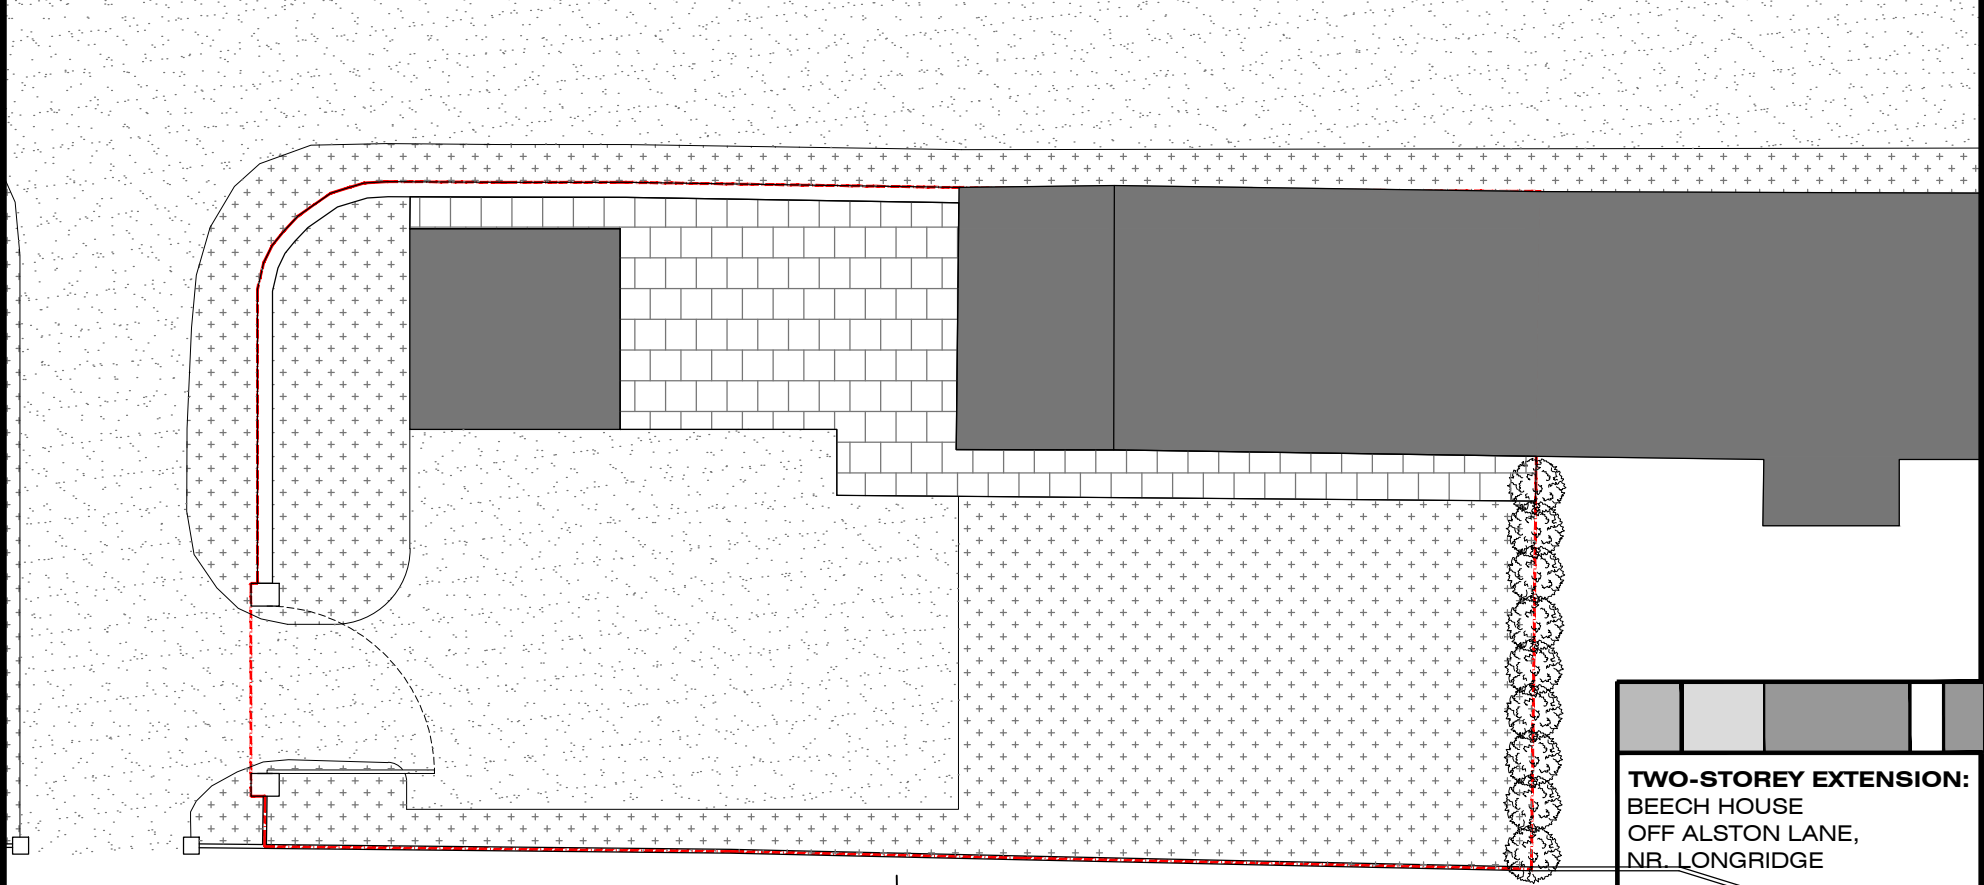

TWO-STOREY EXTENSION: BEECH HOUSE OFF ALSTON LANE, NR. LONGRIDGE			
EXISTING SITE PLAN			
REV-			
SCALE - 1:200 (A4).....DRAWN: J.MONKS			