

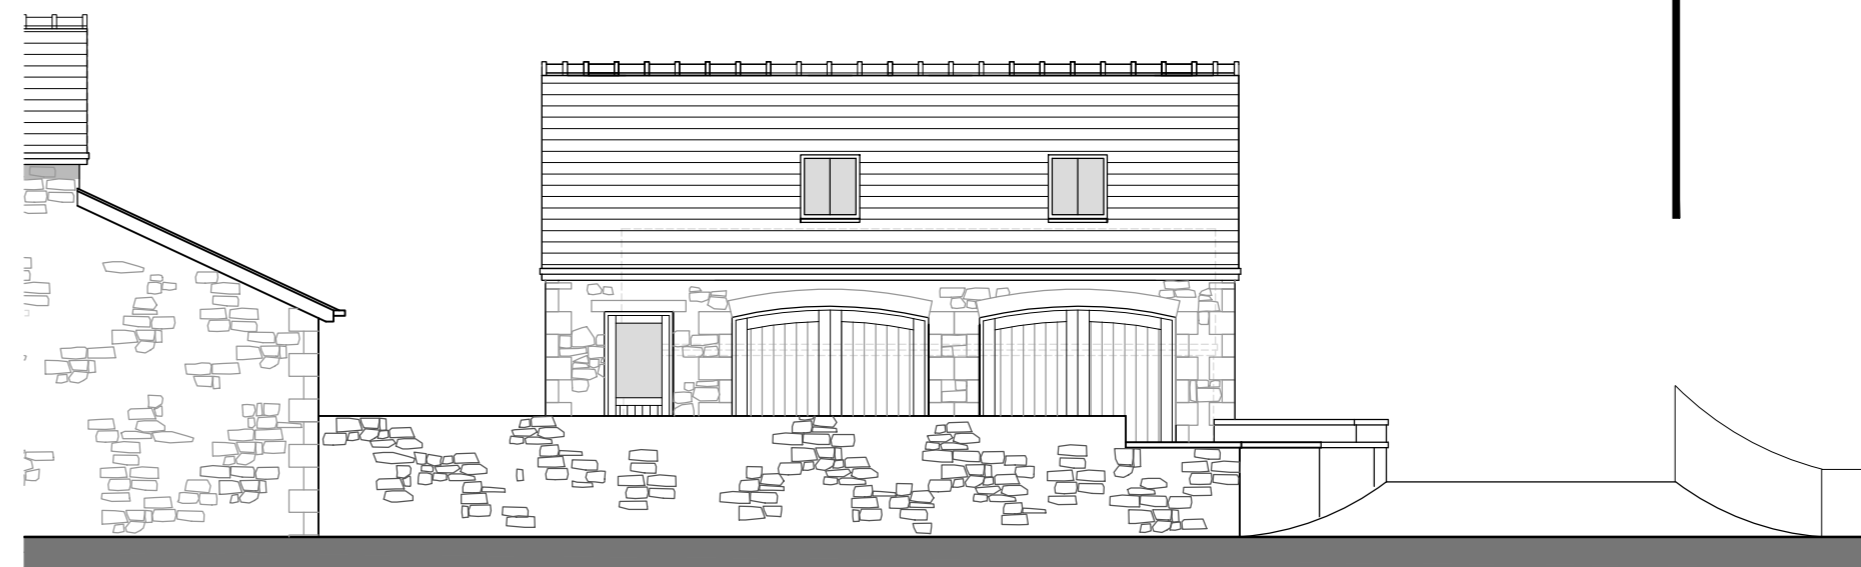


# PROPOSED PLANS AND ELEVATIONS


REPLACEMENT GARAGE: BEECH HOUSE OFF ALSTON LANE, NR. LONGRIDGE

 


FRONT/ ROADSIDE (EAST) ELEVATION

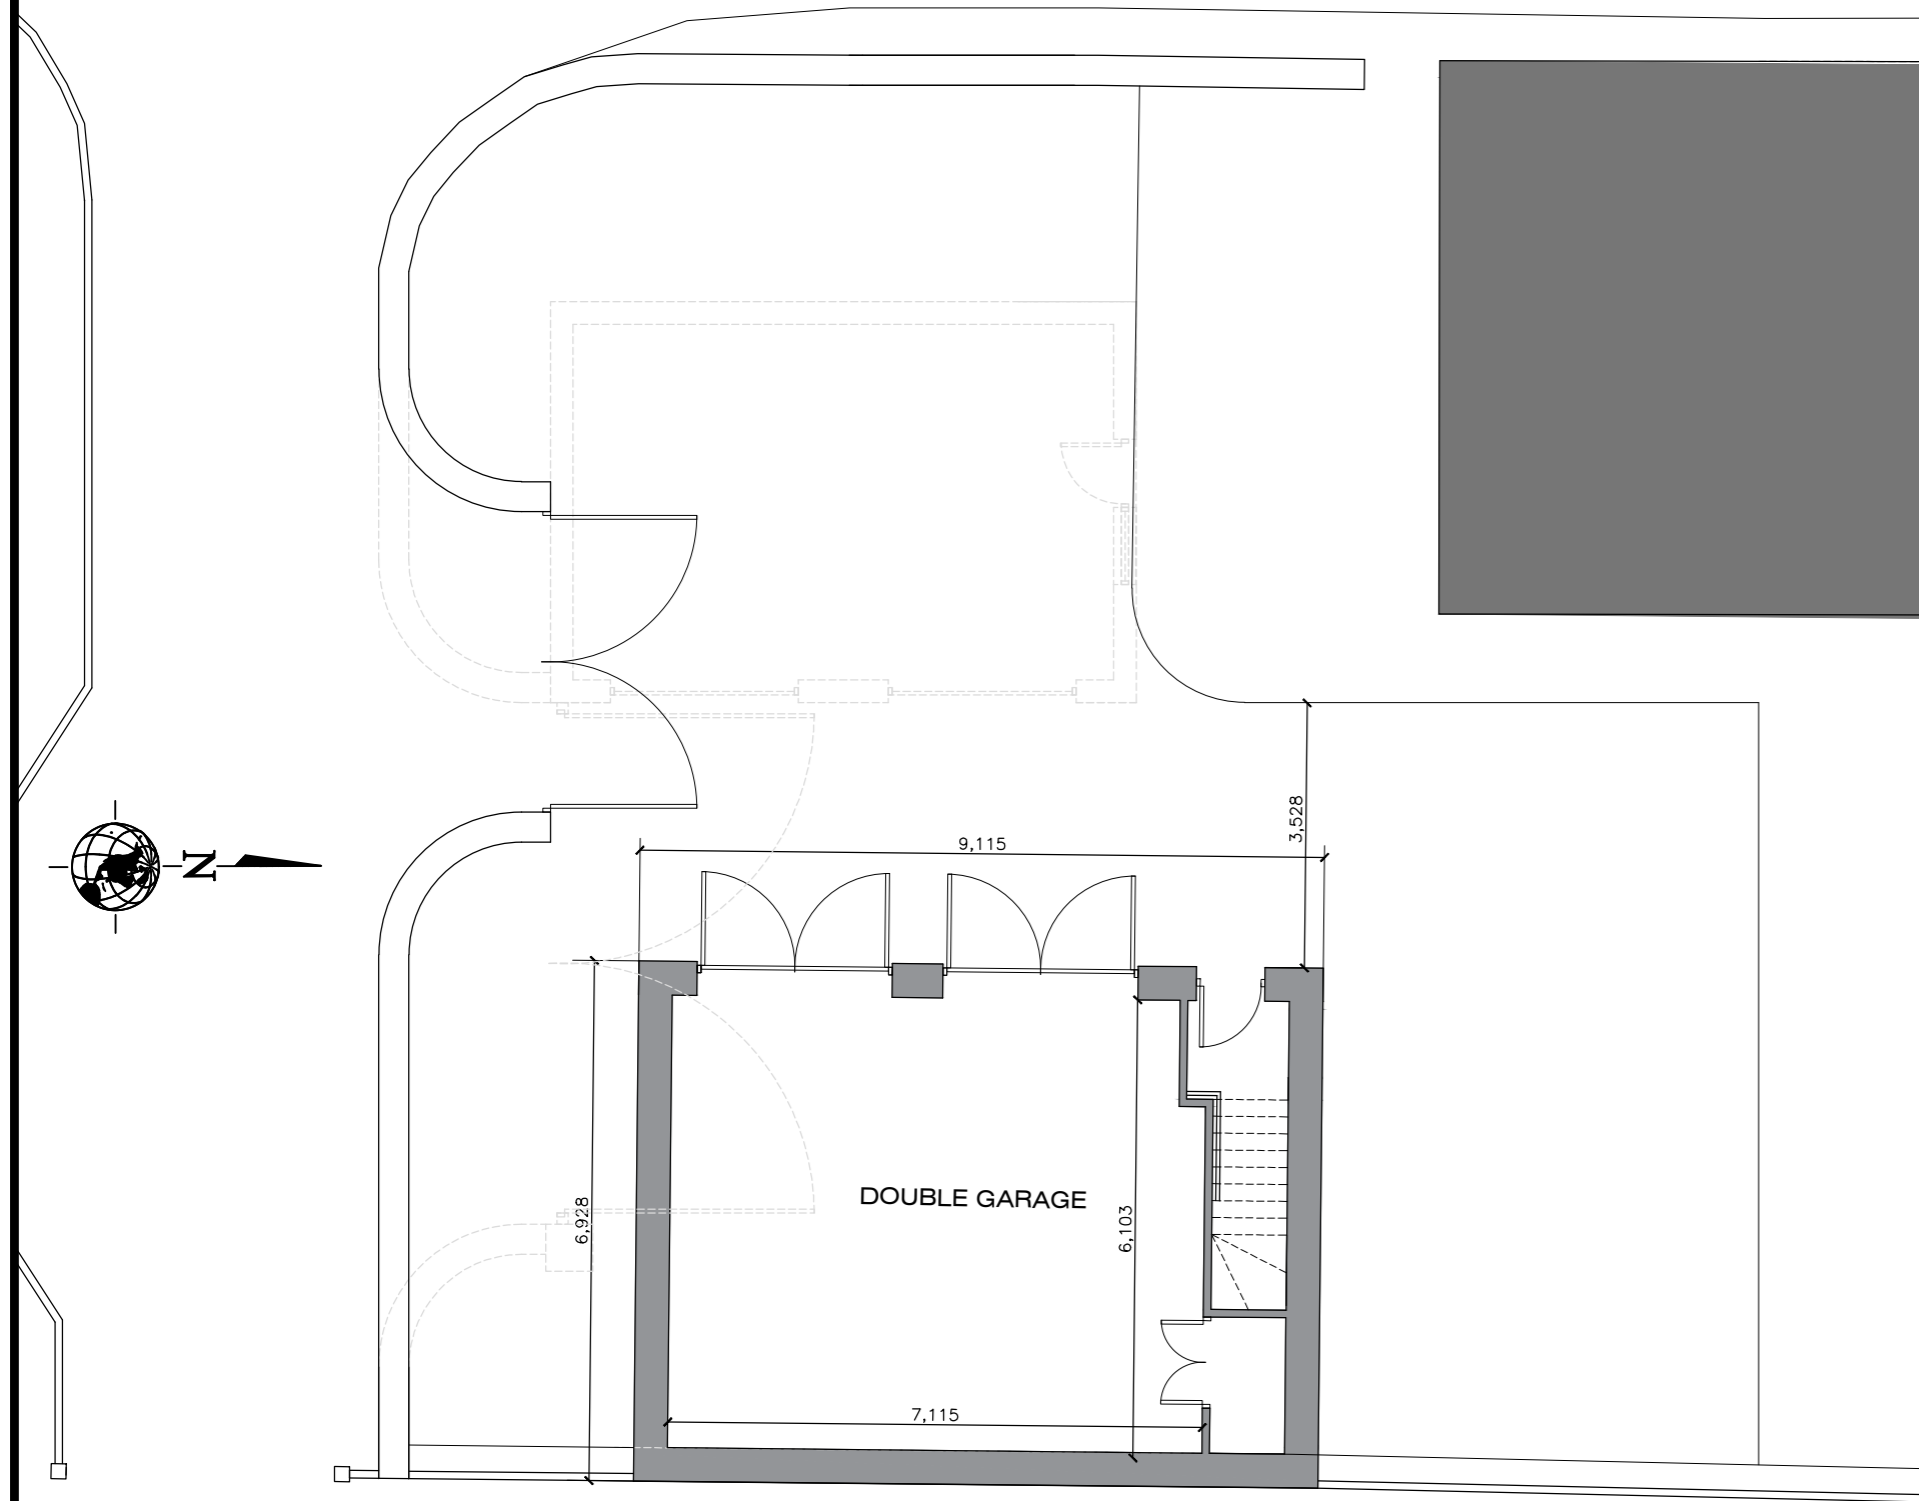

SIDE (NORTH) ELEVATION

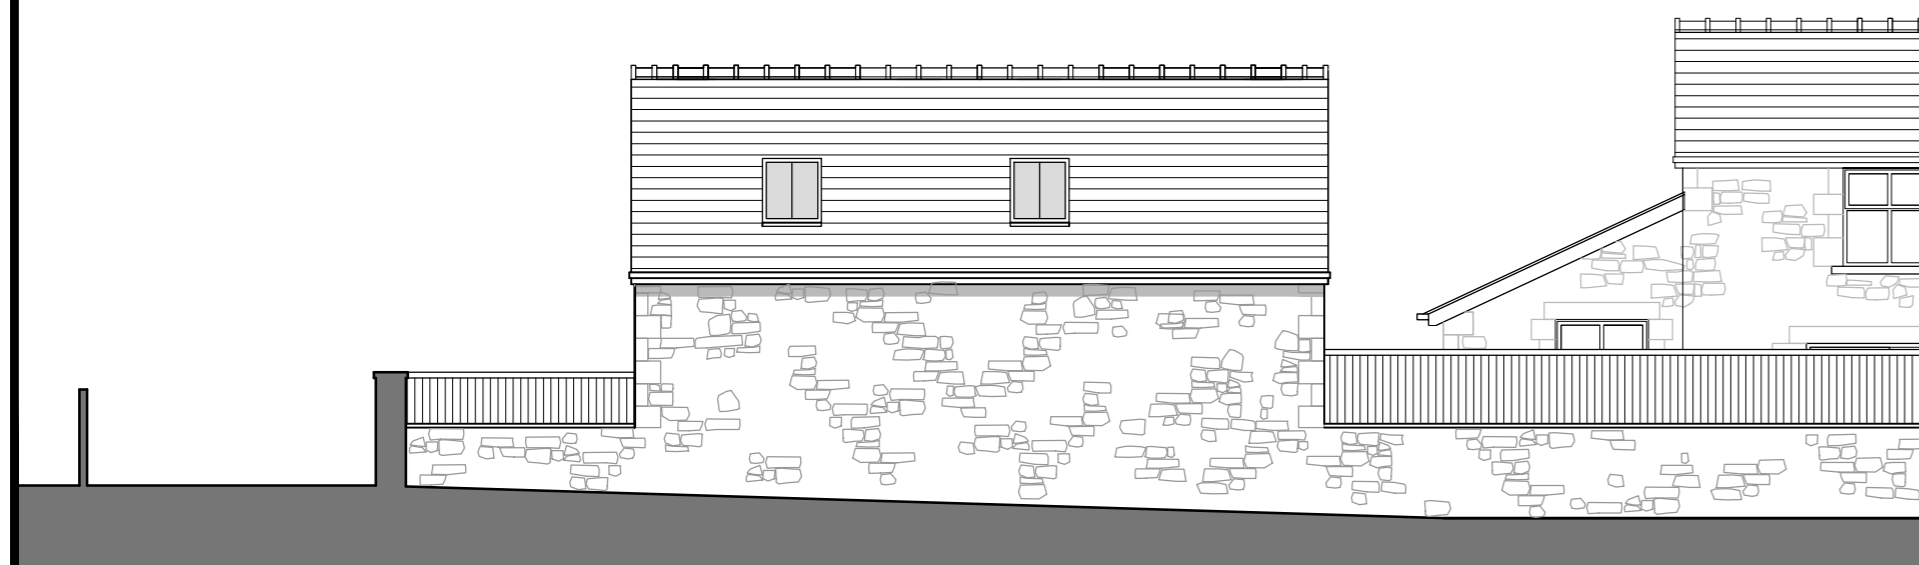

REAR (WEST) ELEVATION

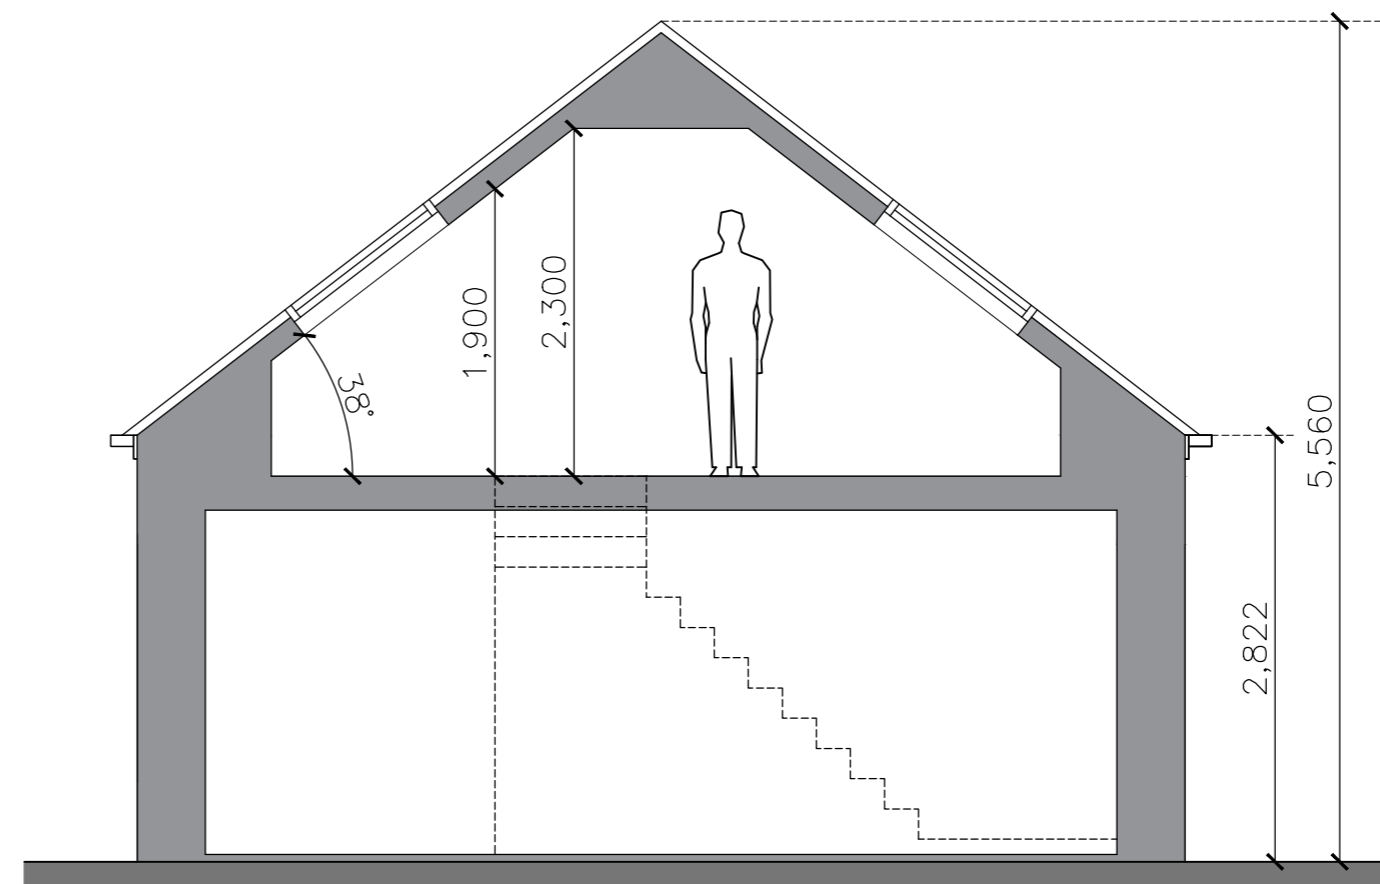

TYPICAL SECTION THRU' PROPOSED GARAGE (1:50)

**REPLACEMENT GARAGE:**  
BEECH HOUSE  
OFF ALSTON LANE,  
NR. LONGRIDGE

**PROPOSED**  
SITE PLAN, PLANS AND ELEVATIONS

REV-- - - - - -  
SCALE - 1:100 (A2).....DRAWN: J.MONKS