


# PROPOSED SITE PLAN

TWO-STOREY EXTENSION: BEECH HOUSE OFF ALSTON LANE, NR. LONGRIDGE

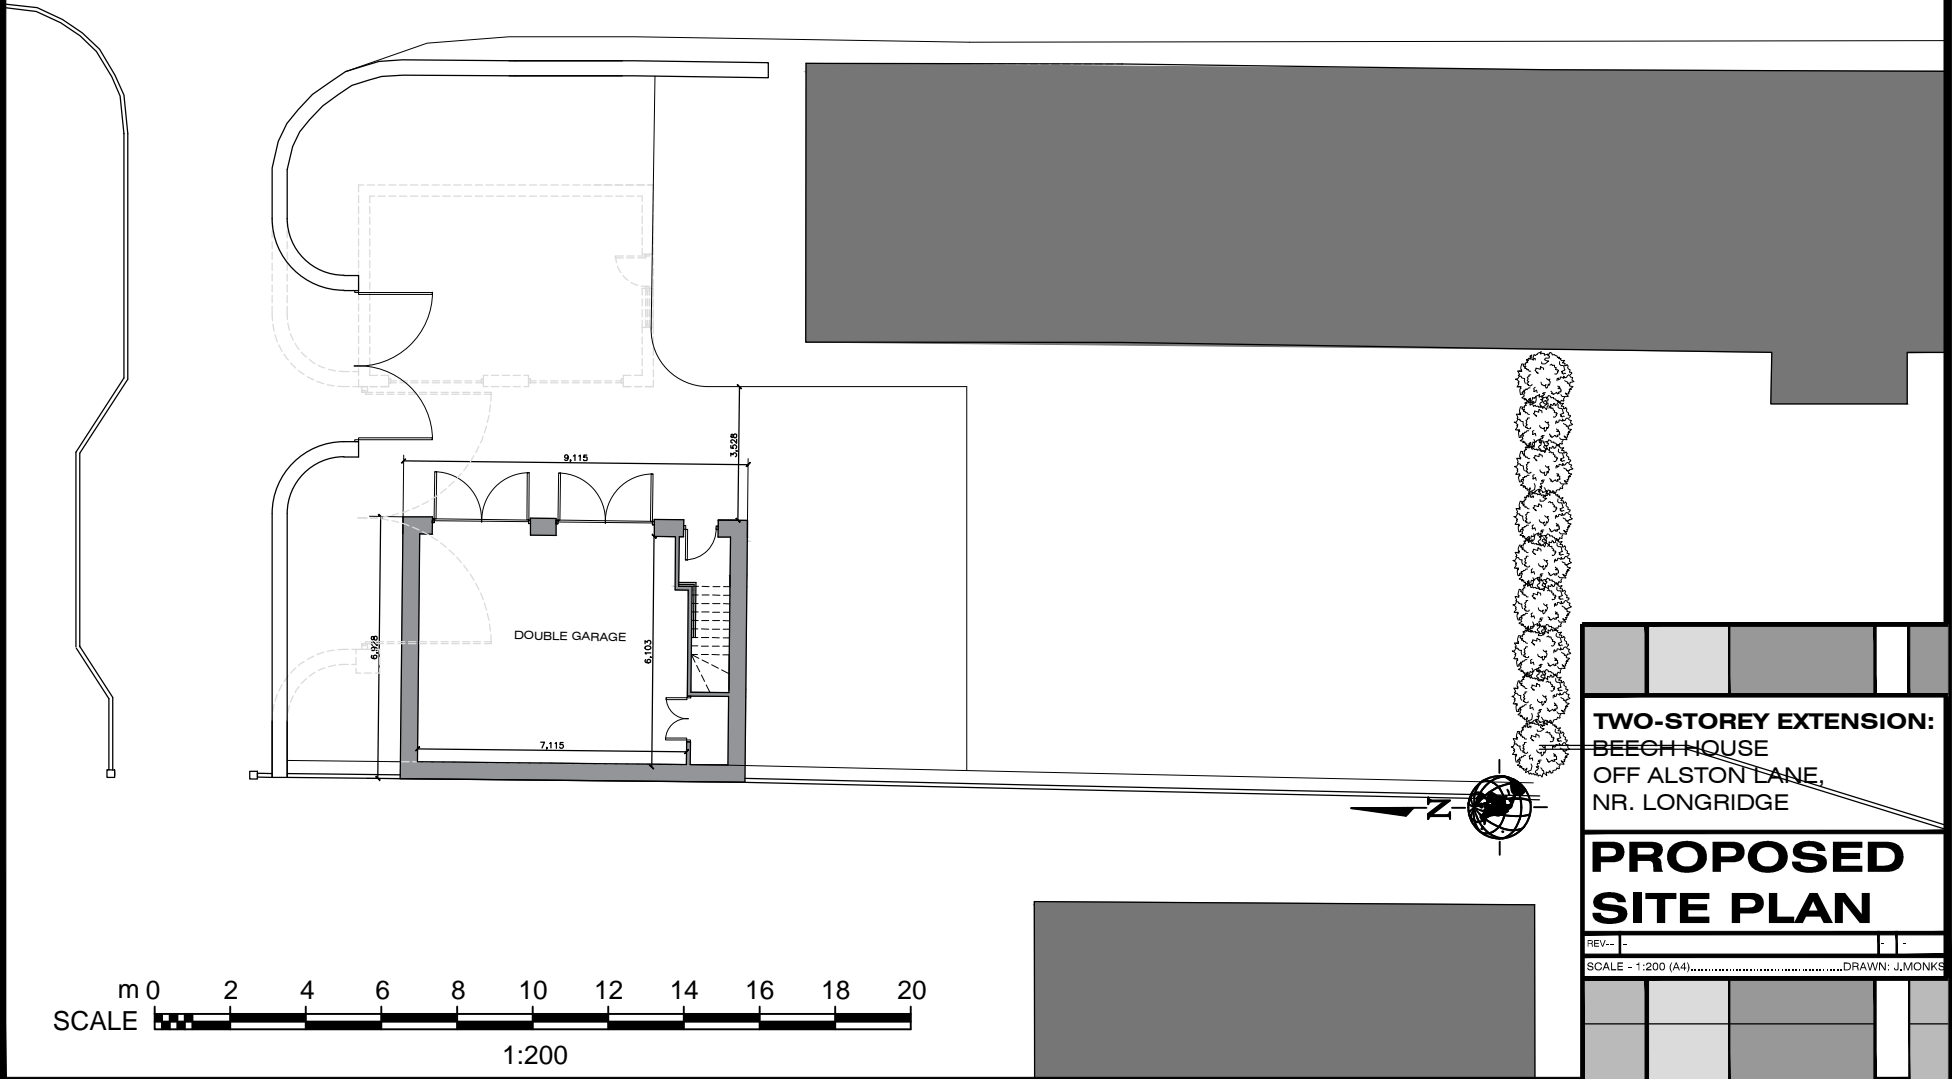

**TWO-STOREY EXTENSION:**  
BEECH HOUSE  
OFF ALSTON LANE,  
NR. LONGRIDGE

## PROPOSED SITE PLAN

REV: -  
SCALE - 1:200 (A4).....DRAWN: J.MONKS