


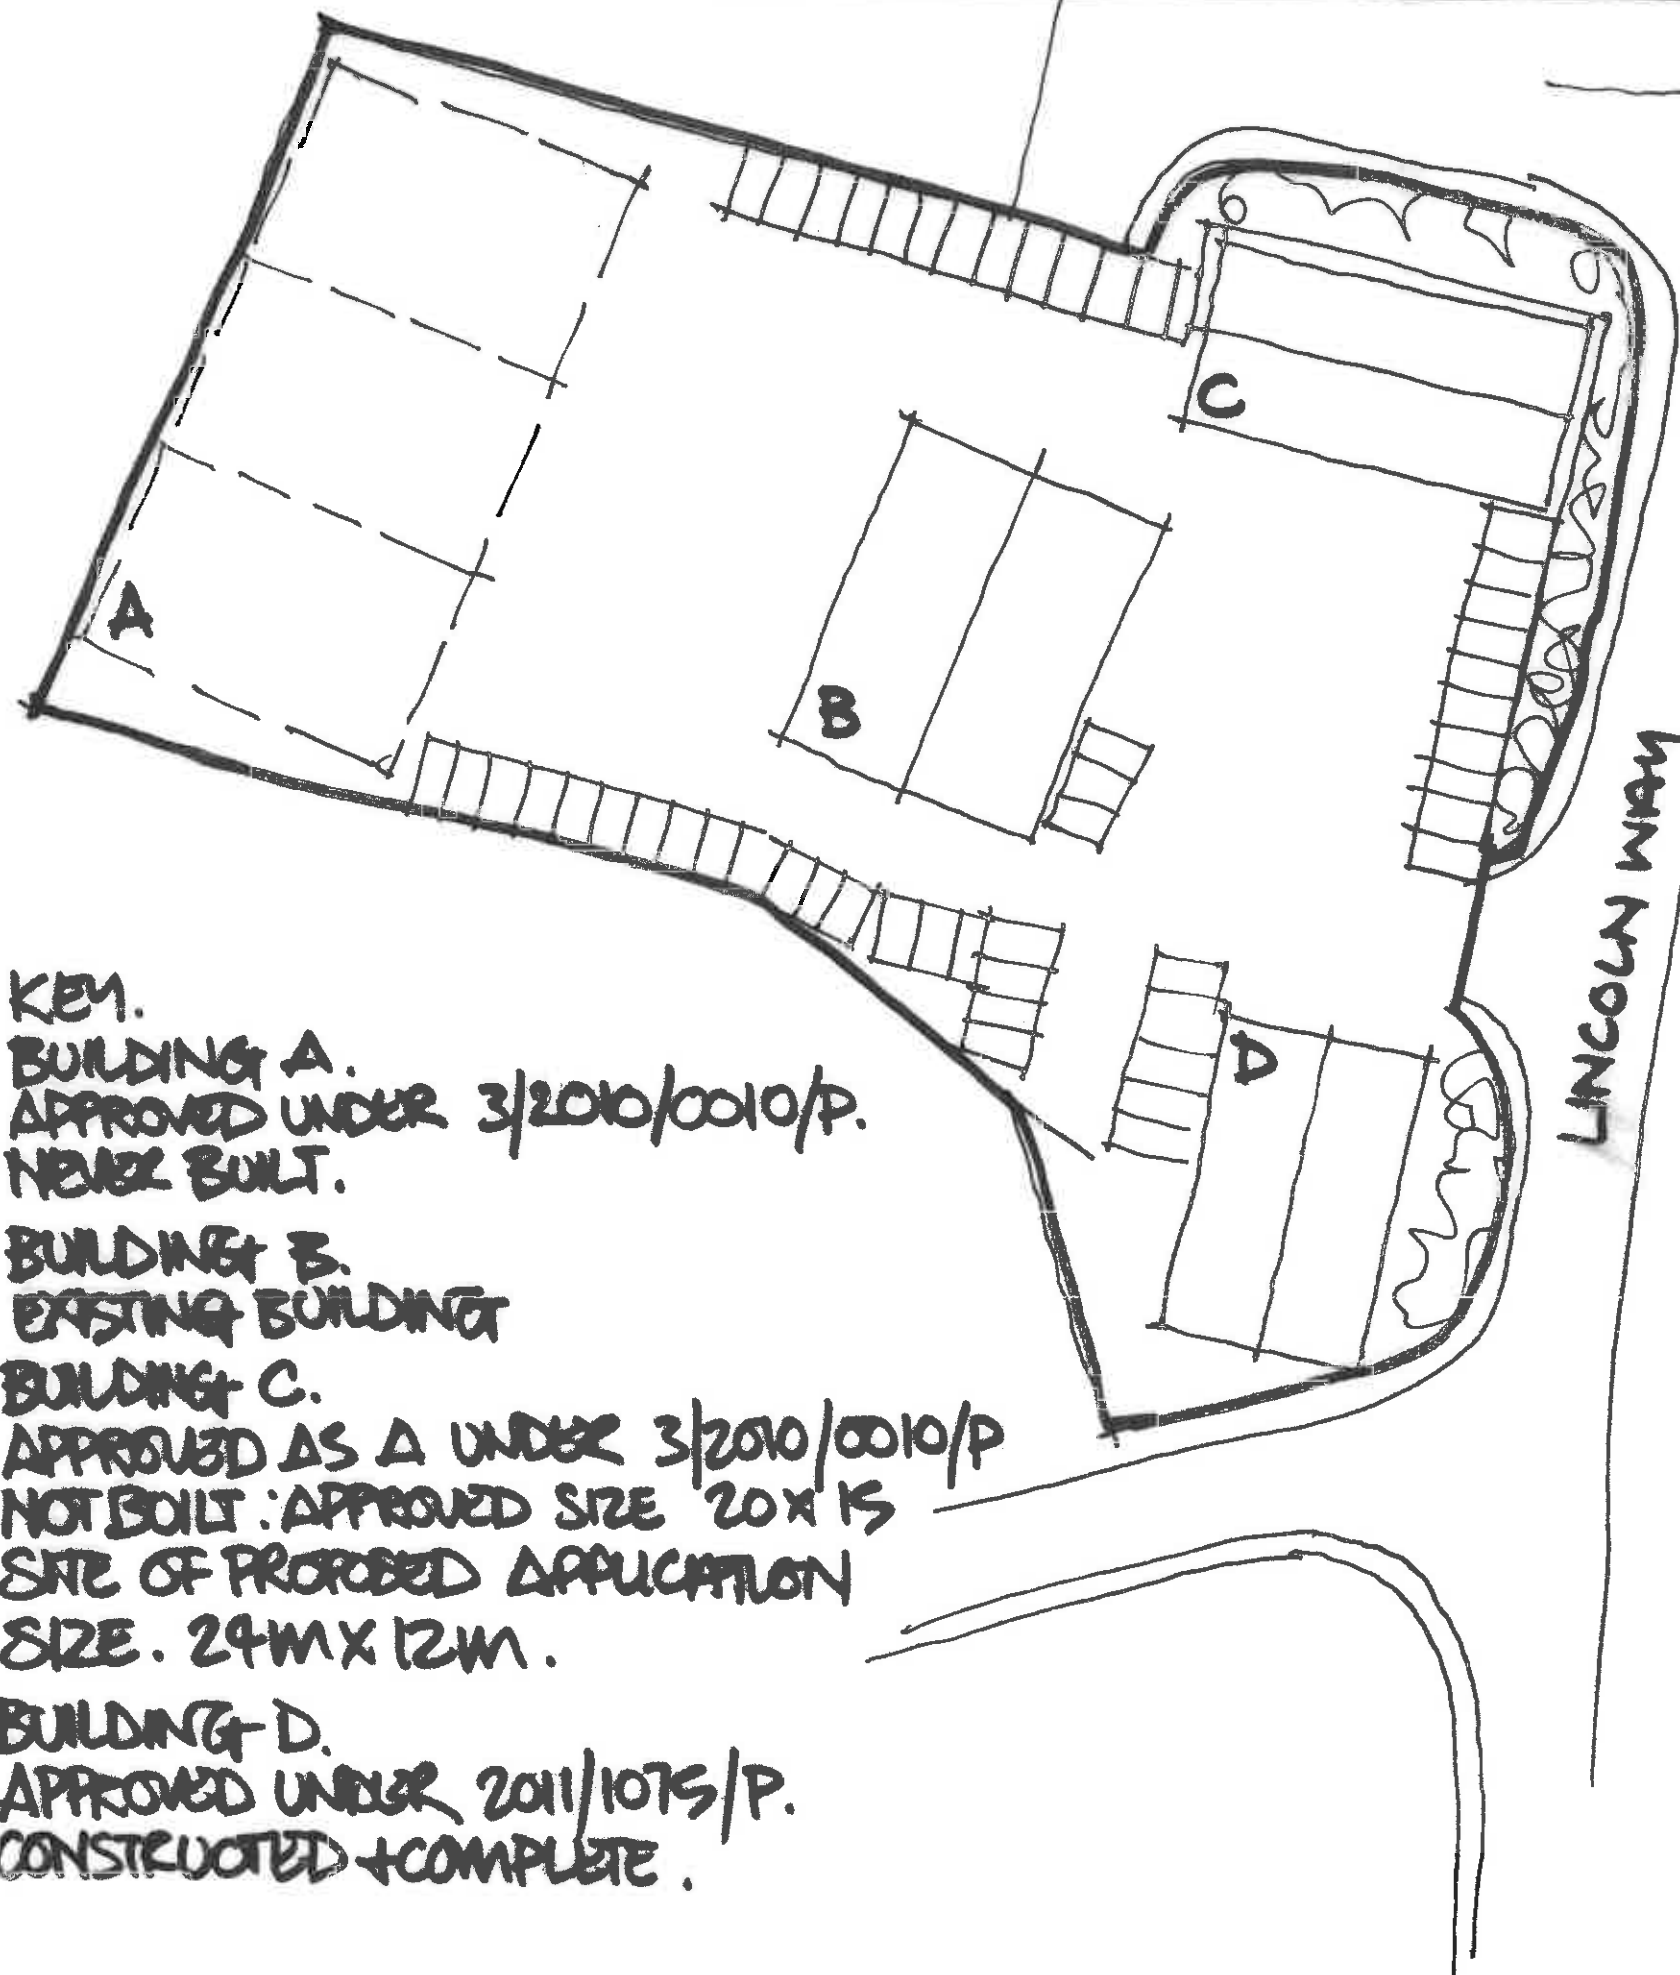

320160691P

TOTAL SITE AREA
0.116 HECTARES.

KEY.
BUILDING A.
 APPROVED UNDER 3/2010/0010/P.
 NEVER BUILT.
BUILDING B.
 EXISTING BUILDING
BUILDING C.
 APPROVED AS A UNDER 3/2010/0010/P
 NOT BUILT: APPROVED SIZE 20x15
 SITE OF PROPOSED APPLICATION
 SIZE. 24m x 12m.
BUILDING D.
 APPROVED UNDER 2011/1075/P.
 CONSTRUCTED + COMPLETE.

Client
MR. A. JACKSON
PROPOSED WORKSHOP
UNITS
JACKSON'S
SAUTHILL IND ESTATE
CLITHEROE

Drawing Title
PROPOSED SITE PLAN.

Scale 1:500 EA3 Date JUNE 16 Draw DNI.

spa


SUNDERLAND PEACOCK ARCHITECTS
 SUNDERLAND PEACOCK & ASSOCIATES LTD.
 HAZELBINE, PEBLICO ROAD, CLITHEROE,
 LANCASHIRE, BB7 2NG
 T 01206 450770 F 01206 457388
 E info@sunderlandpeacock.com
 www.sunderlandpeacock.com



S204 - 03

grey slate roofing / dark green side cladding / red brick / grey windows.


12m

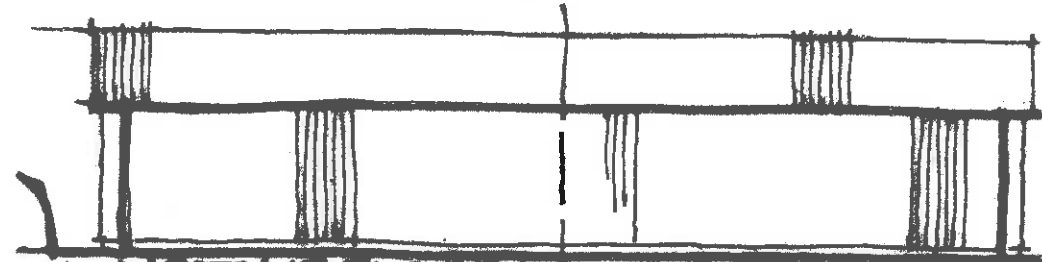

NORTH ELEVATION




WEST ELEVATION

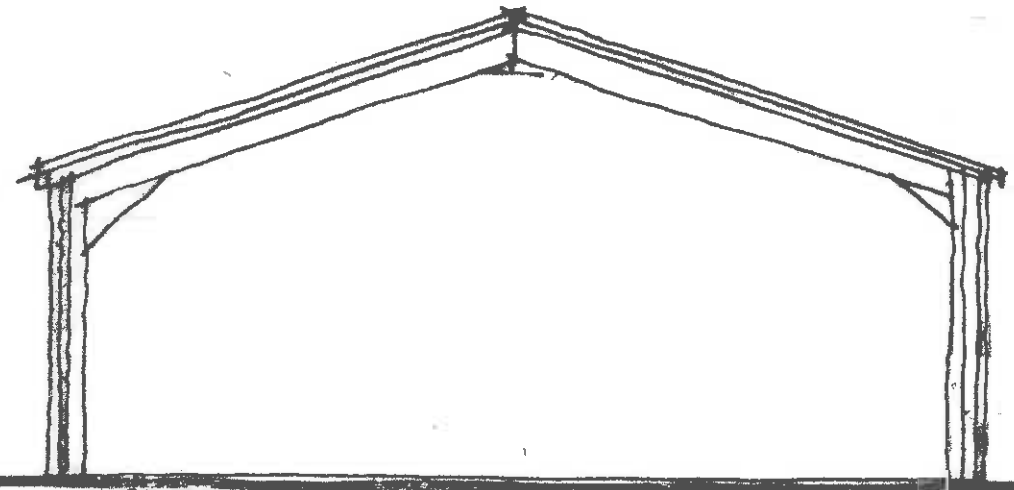


6m

4m

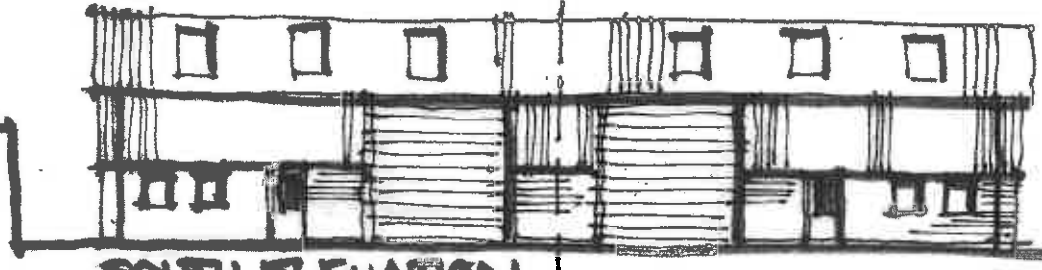

SOUTH ELEVATION

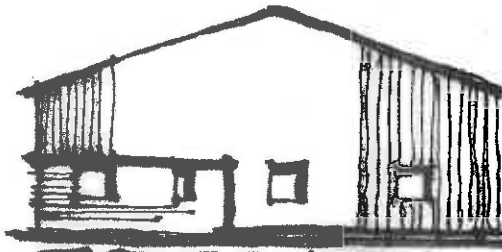


EAST ELEVATION

SECTION

BOUNDARY

320160691P

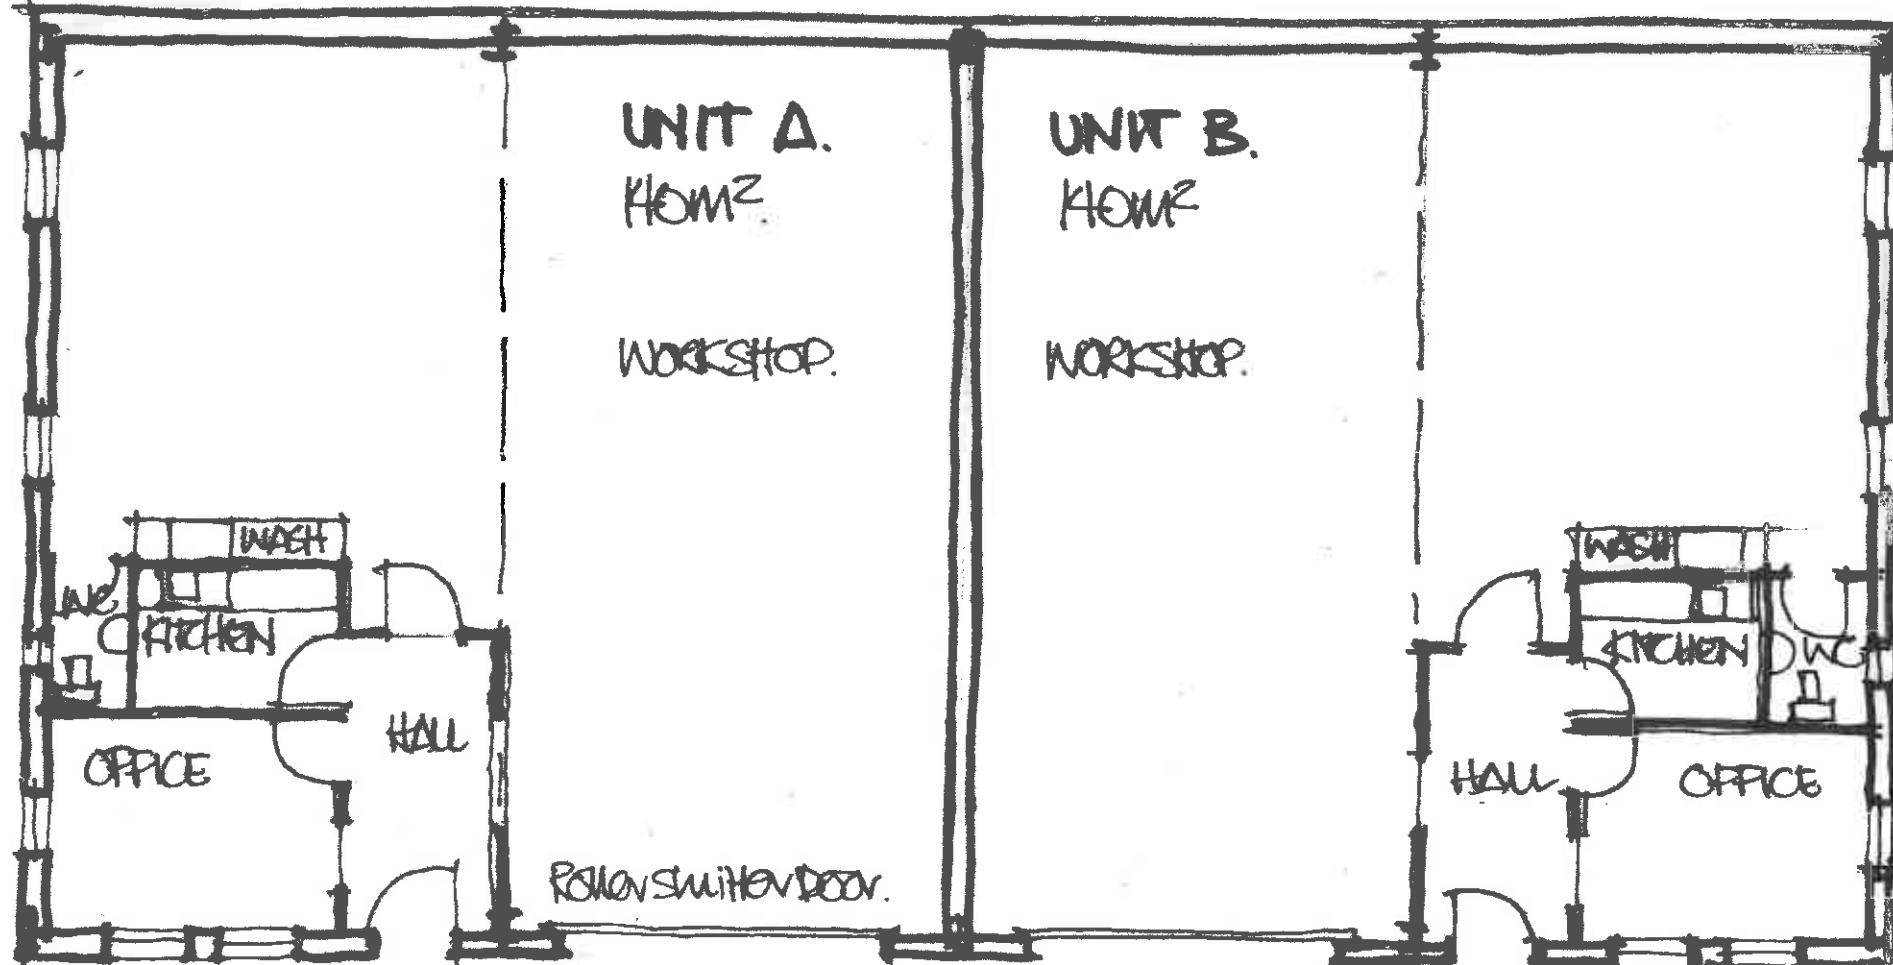

GROUND FLOOR PLAN

24m

Client
MR. A. JACKSON

Job Title
**PROPOSED WORKSHOP
UNITS
JACKSON'S
SALTHILL INDUSTRIAL
CLITHORPE**

Drawing Title
**PROPOSED PLAN'S
ELEVATIONS + SECTION**

Scale
1:100 / 1:200 - A3

Date
JUNE 16

Drawn
DNI.

spa
ARCHITECTS

SUNDERLAND PEACOCK & ASSOCIATES LTD.
HAZELBINE, PEARSON ROAD, CLITHORPE,
LIVERPOOL, L67 2AH
T 0151 455 1111 F 0151 455 1112
E info@sunderlandpeacock.com
www.sunderlandpeacock.com

5204-02