



First Floor Plan

- Pipes in roof space
- Pipes at high level
- .- Pipes at low level
- Pipes under floor
- Pipes rising/dropping
- ▭ Radiators

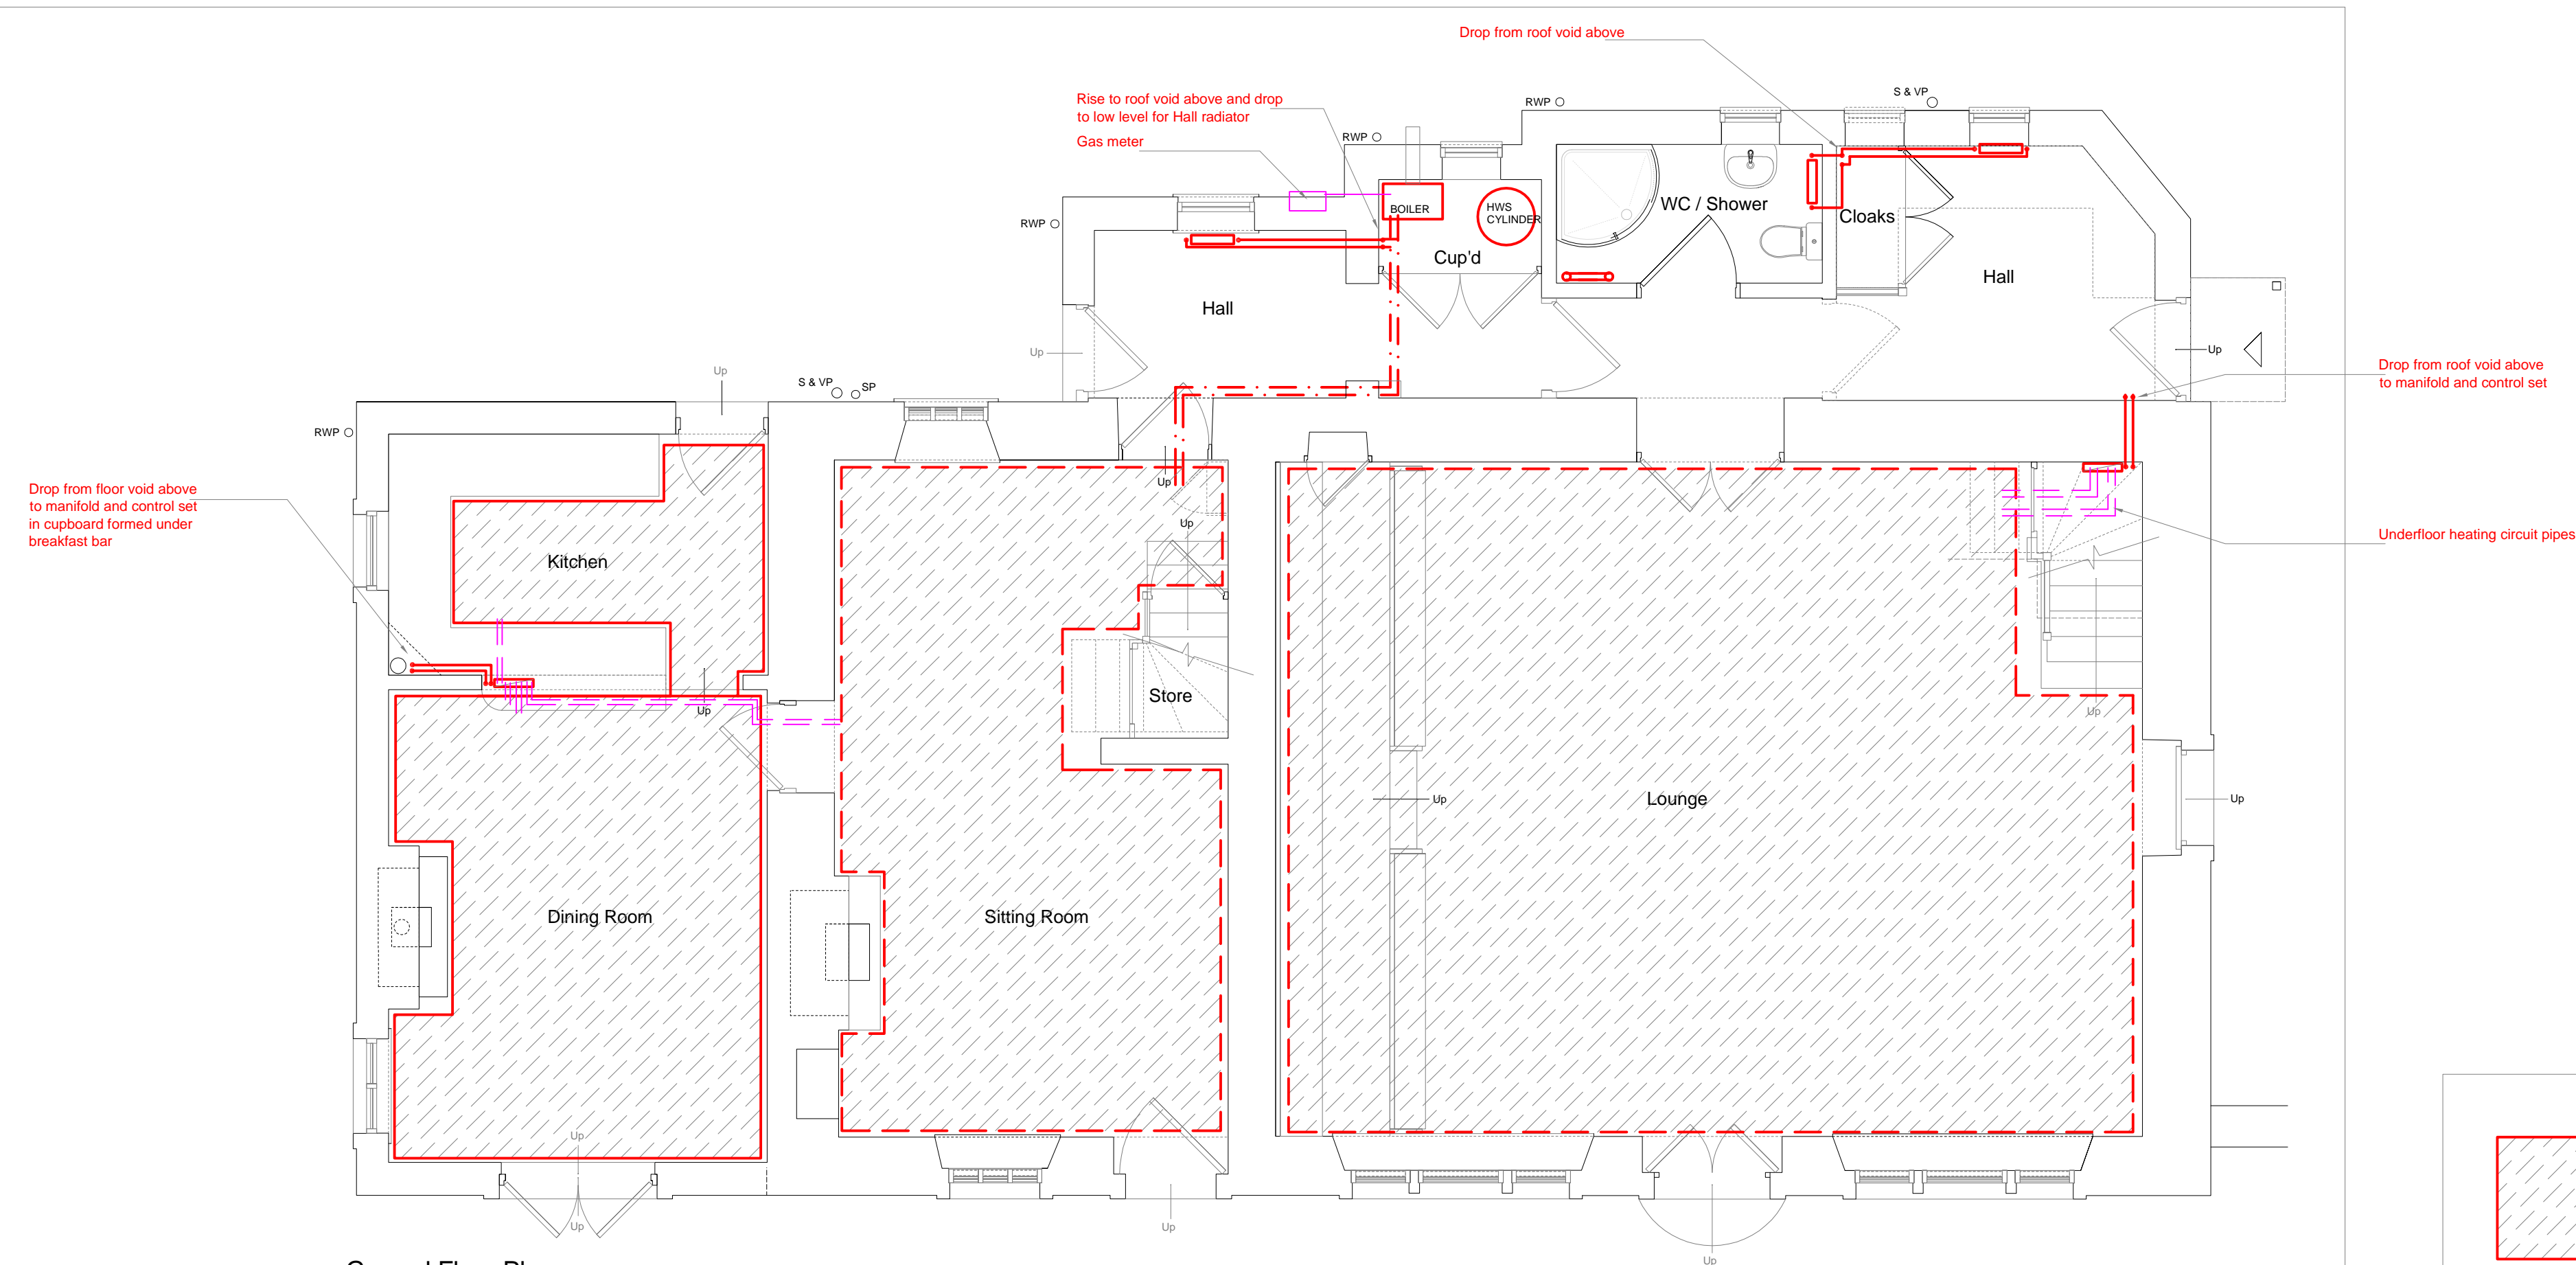

Ground Floor Plan

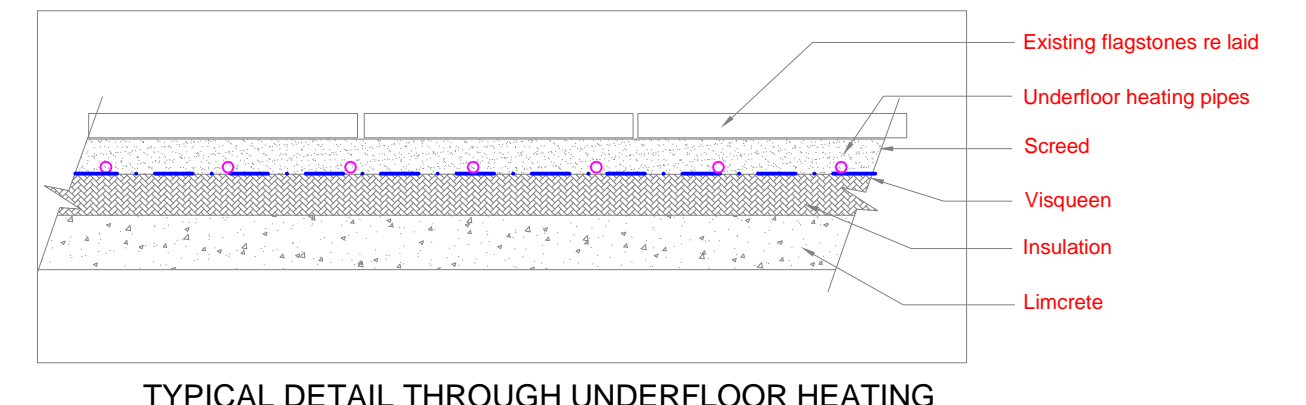

TYPICAL DETAIL THROUGH UNDERFLOOR HEATING

A	Extension omitted	19.07.16
ref	amendment	date

project
FRIENDS MEETING HOUSE SAWLEY

title
GENERAL ARRANGEMENT OF PROPOSED HEATING - ALTERNATIVE WITH UNDERFLOOR HEATING

scale: 1:50@A1 date: JUNE 2016

daiveley associates ltd
 the barn
 baycliffe house
 baycliff
 silverston
 cumbria

CONSULTING SERVICES ENGINEERS
 Tel: 01229 869829
 e mail: david@daiveleyassociates.com

drawing no.
2593.01/M02A