


First Floor Plan
1:50 Scale




North West Elevation
1:100 Scale




South East Elevation
1:100 Scale

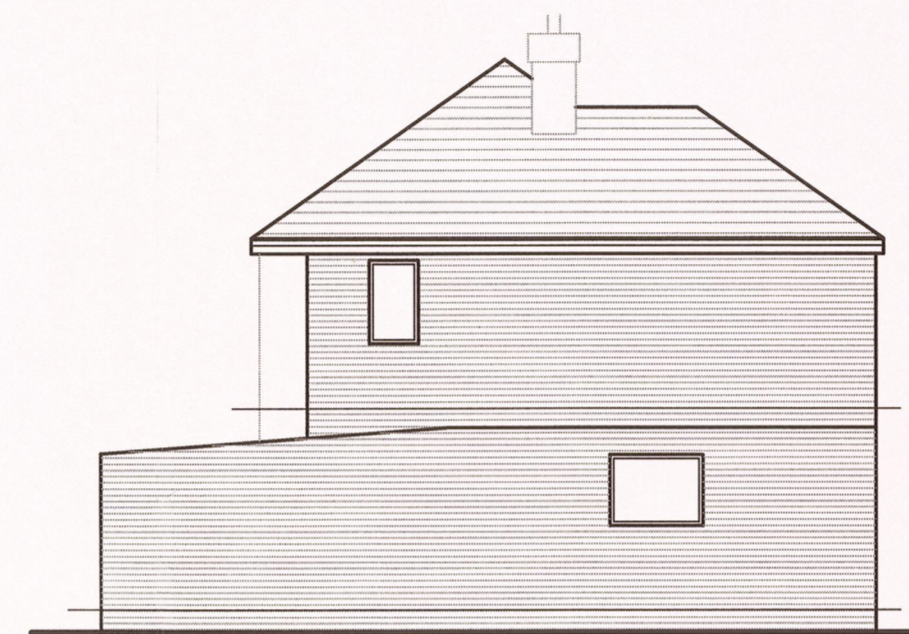

North-East Elevation
1:100 Scale

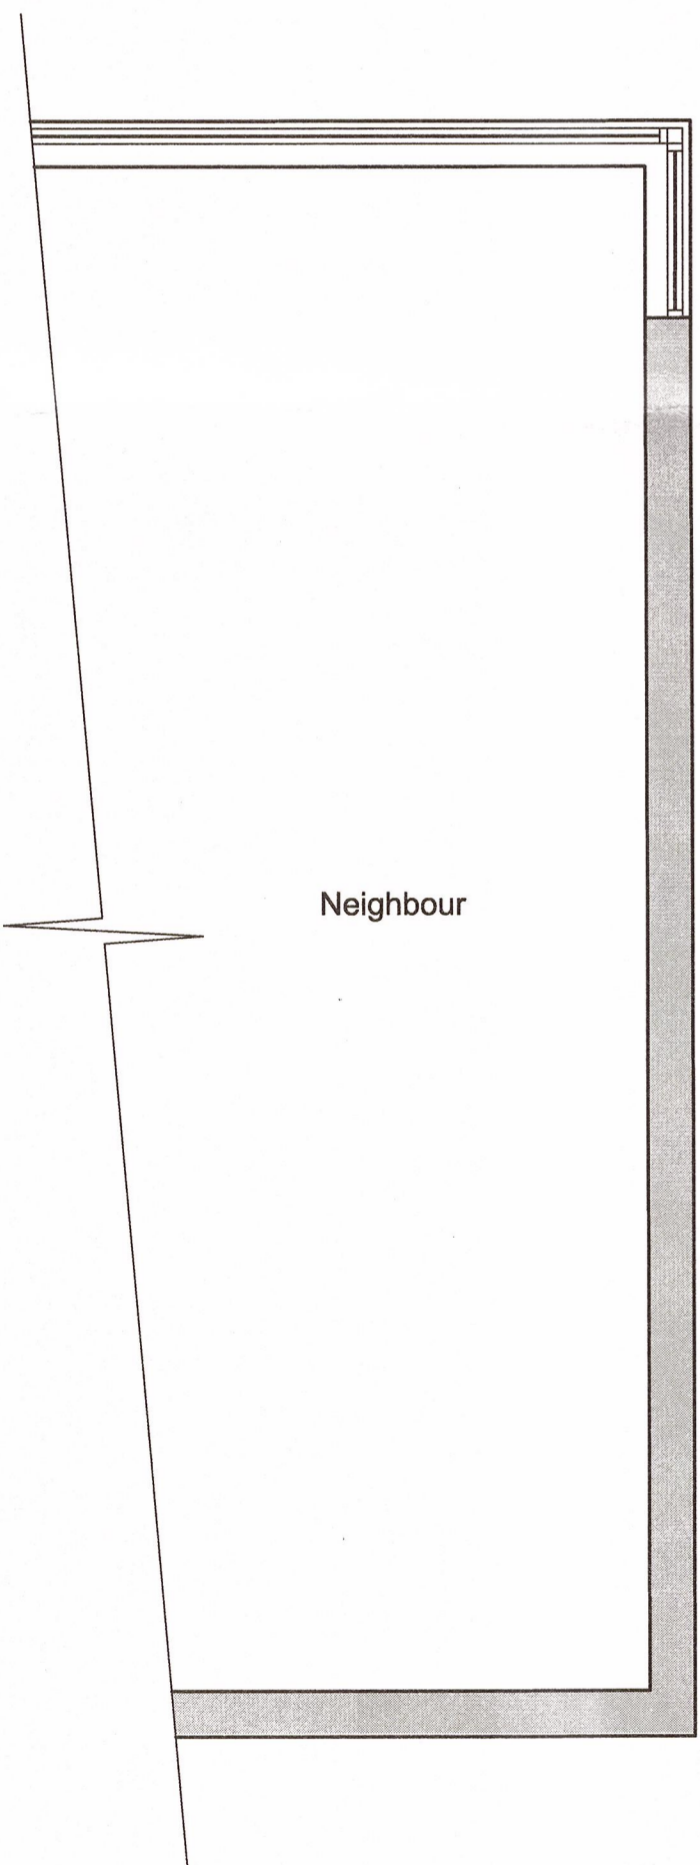

Neighbour

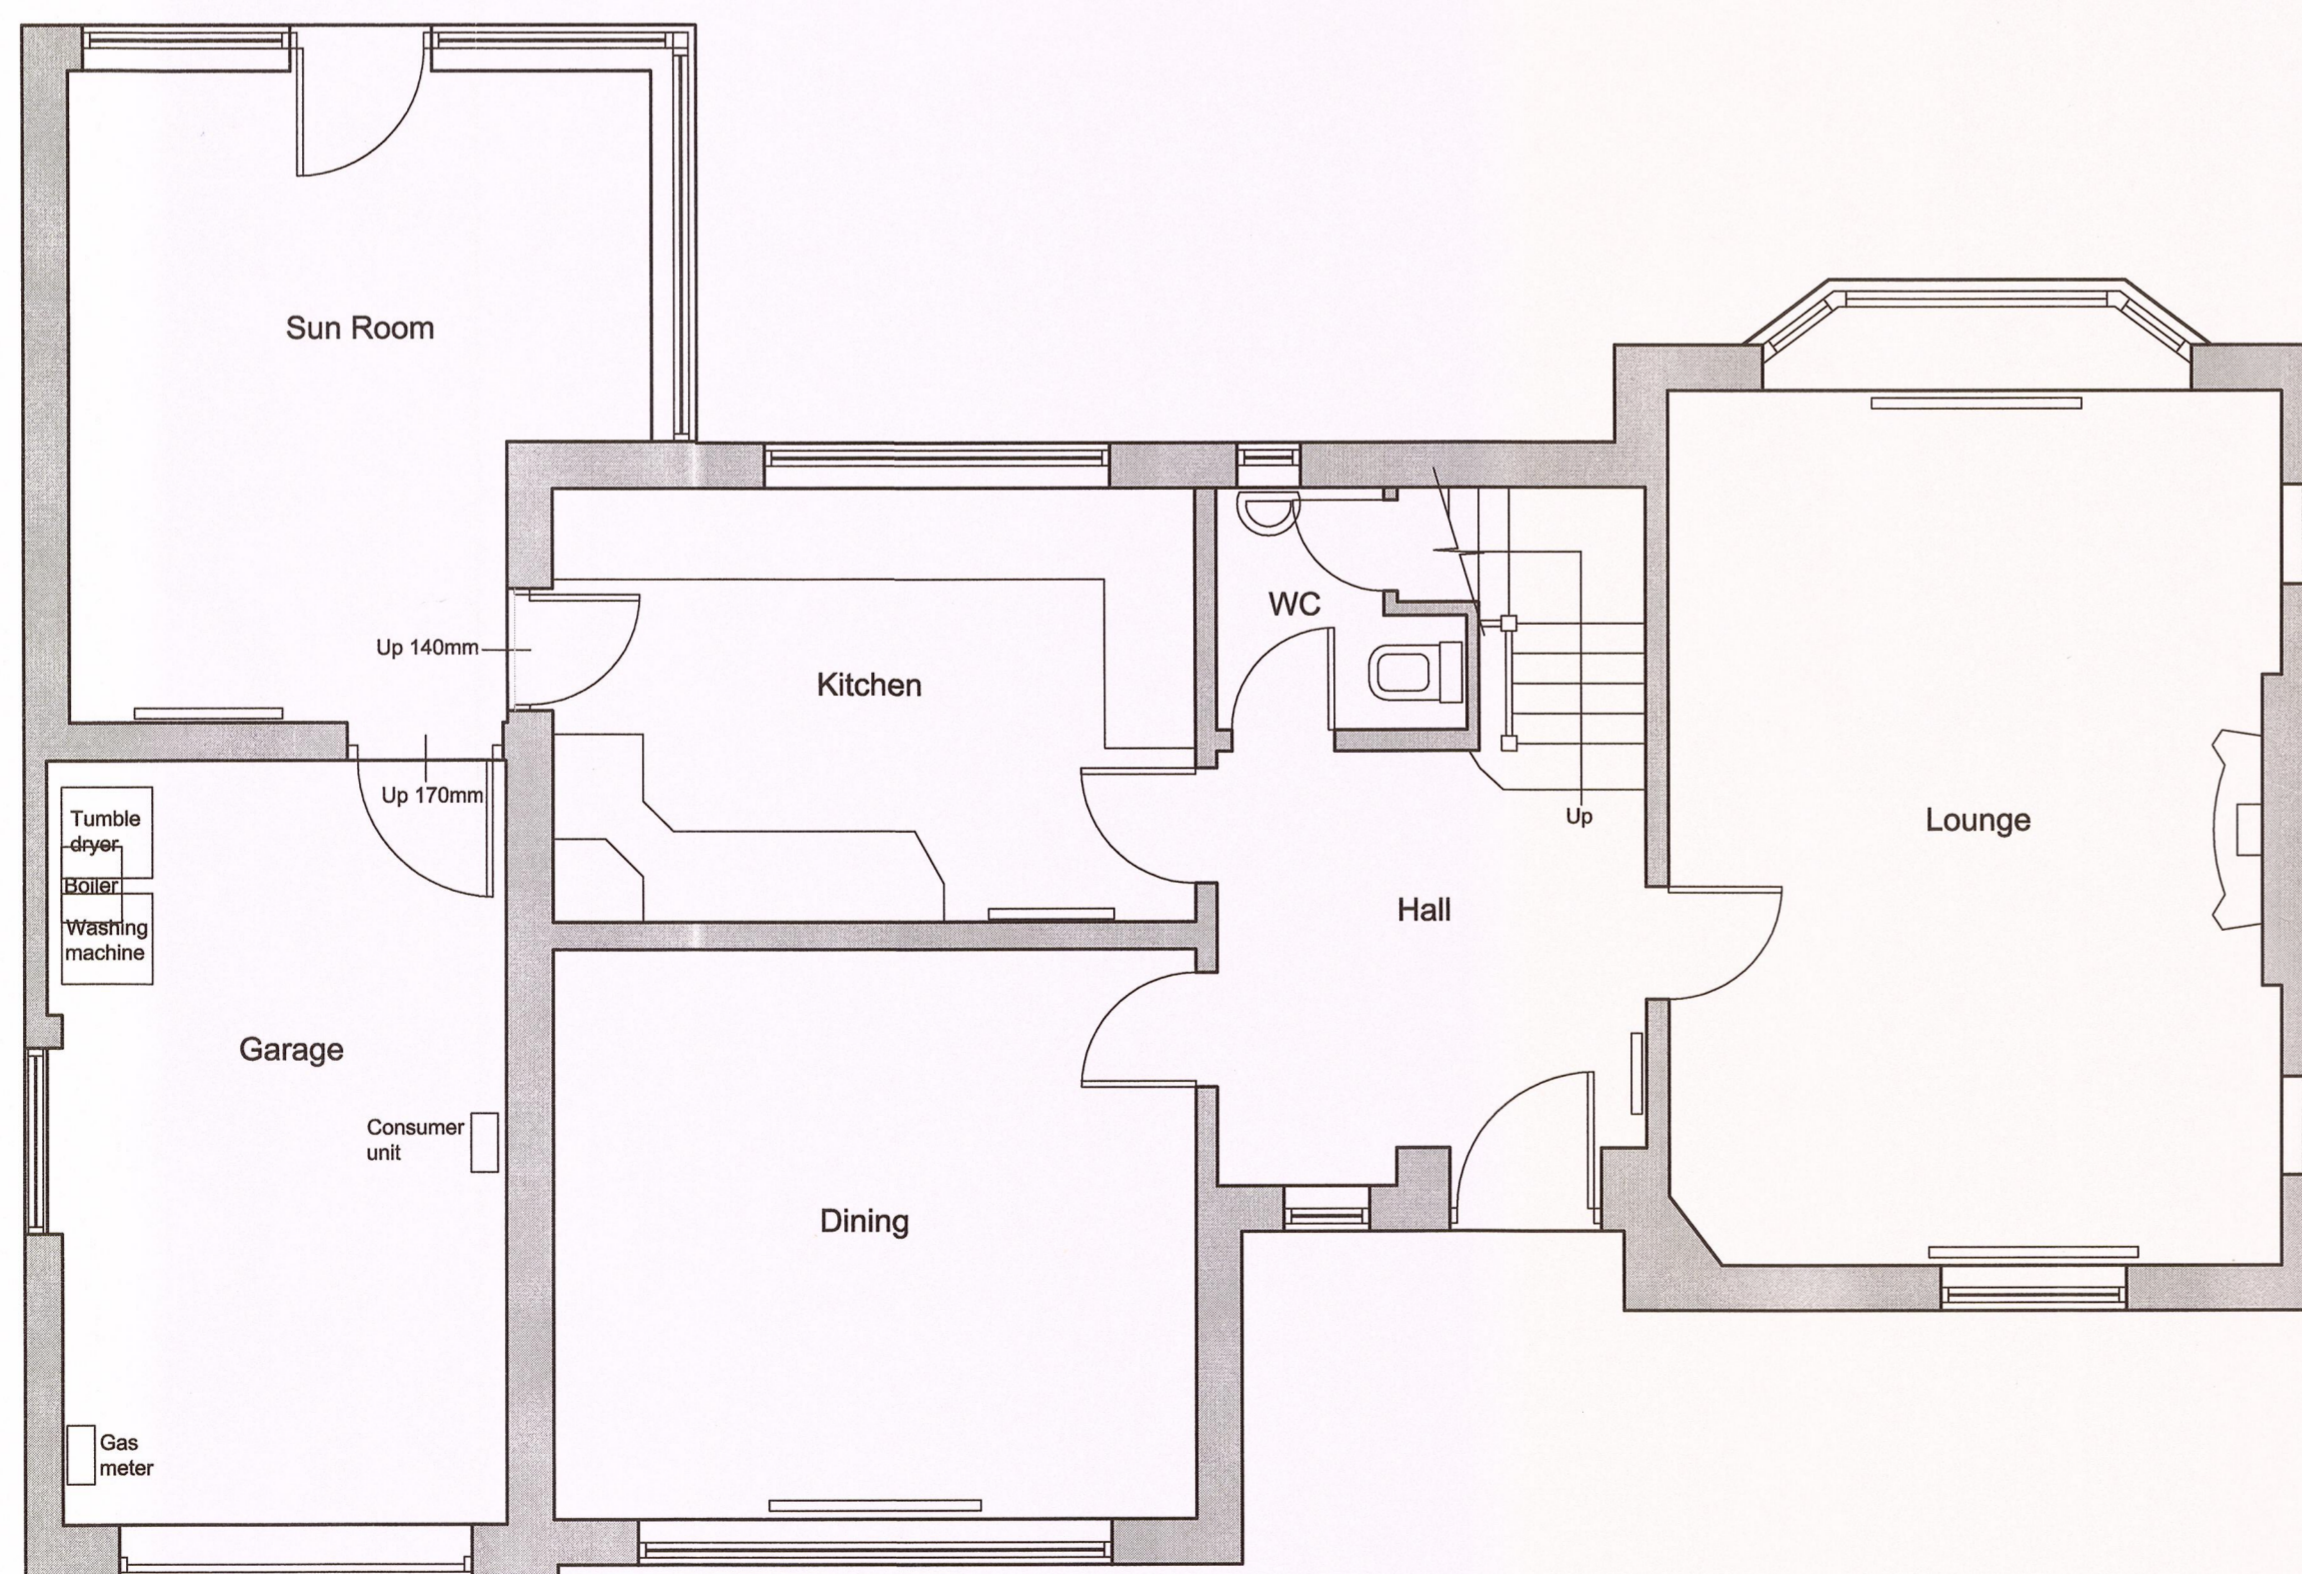

Ground Floor Plan
1:50 Scale

320160696P
320160395P

Client Mr and Mrs Darnell		
Job Title Proposed Extension 30 Green Drive Clitheroe BB7 2BB		
Drawing Title Existing Floor Plans and Elevations		
Scale Various @ A1	Date May 2016	Drawn Craig Harrison

spa
ARCHITECTS
SUNDERLAND PEACOCK & ASSOCIATES LTD.
HAZELMERE, PIMLICO ROAD, CLITHEROE,
LANCASHIRE, BB7 2AG
T 01200 423176 F 01200 427328
E info@sunderlandpeacock.com
www.sunderlandpeacock.com

5157 -001