




North West (Front) Elevation
1:100 Scale

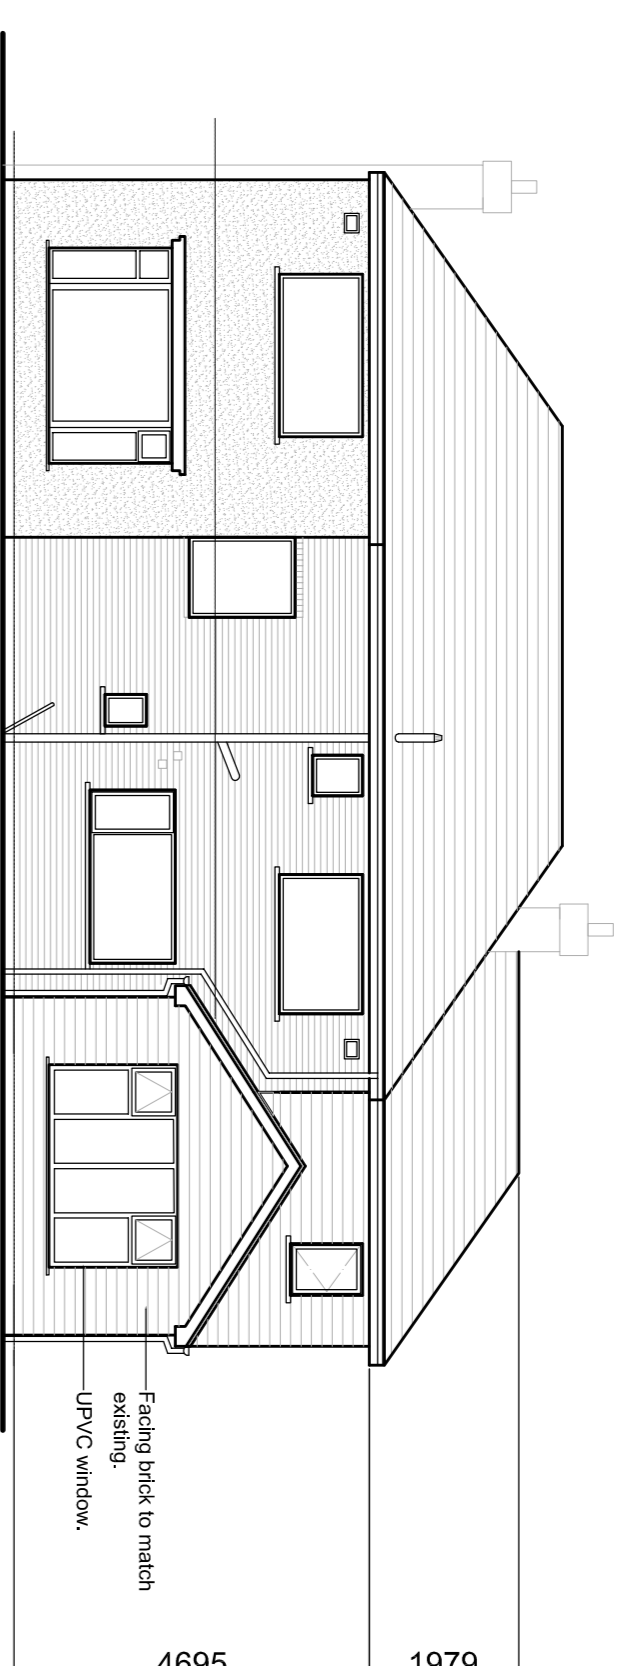


South East (Rear) Elevation
1:100 Scale

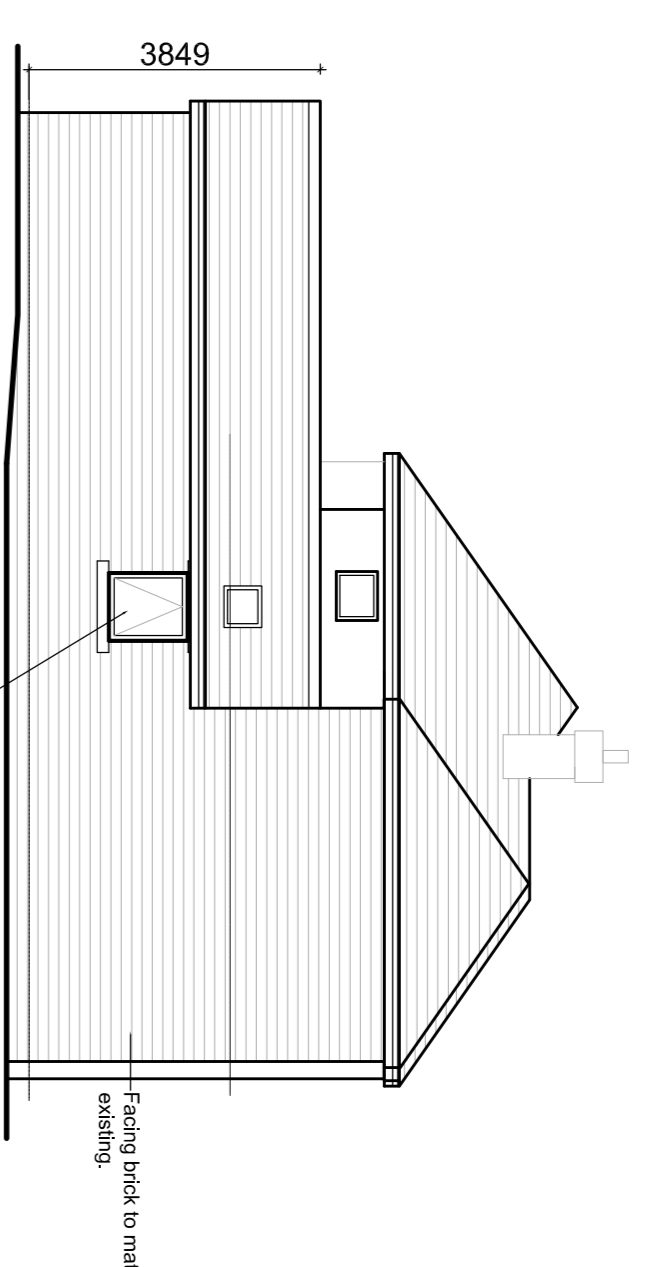

North East Elevation
1:100 Scale

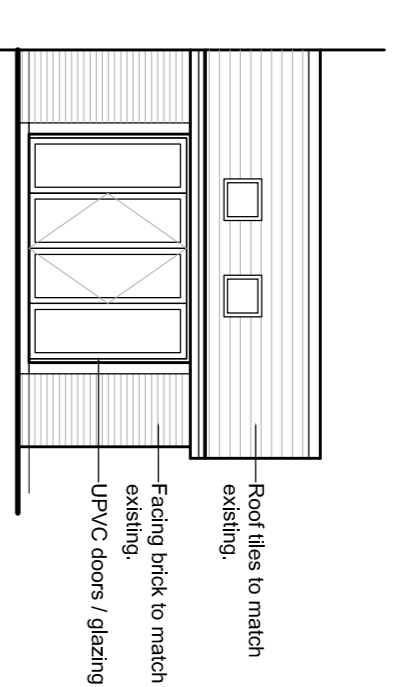

South West Elevation
1:100 Scale

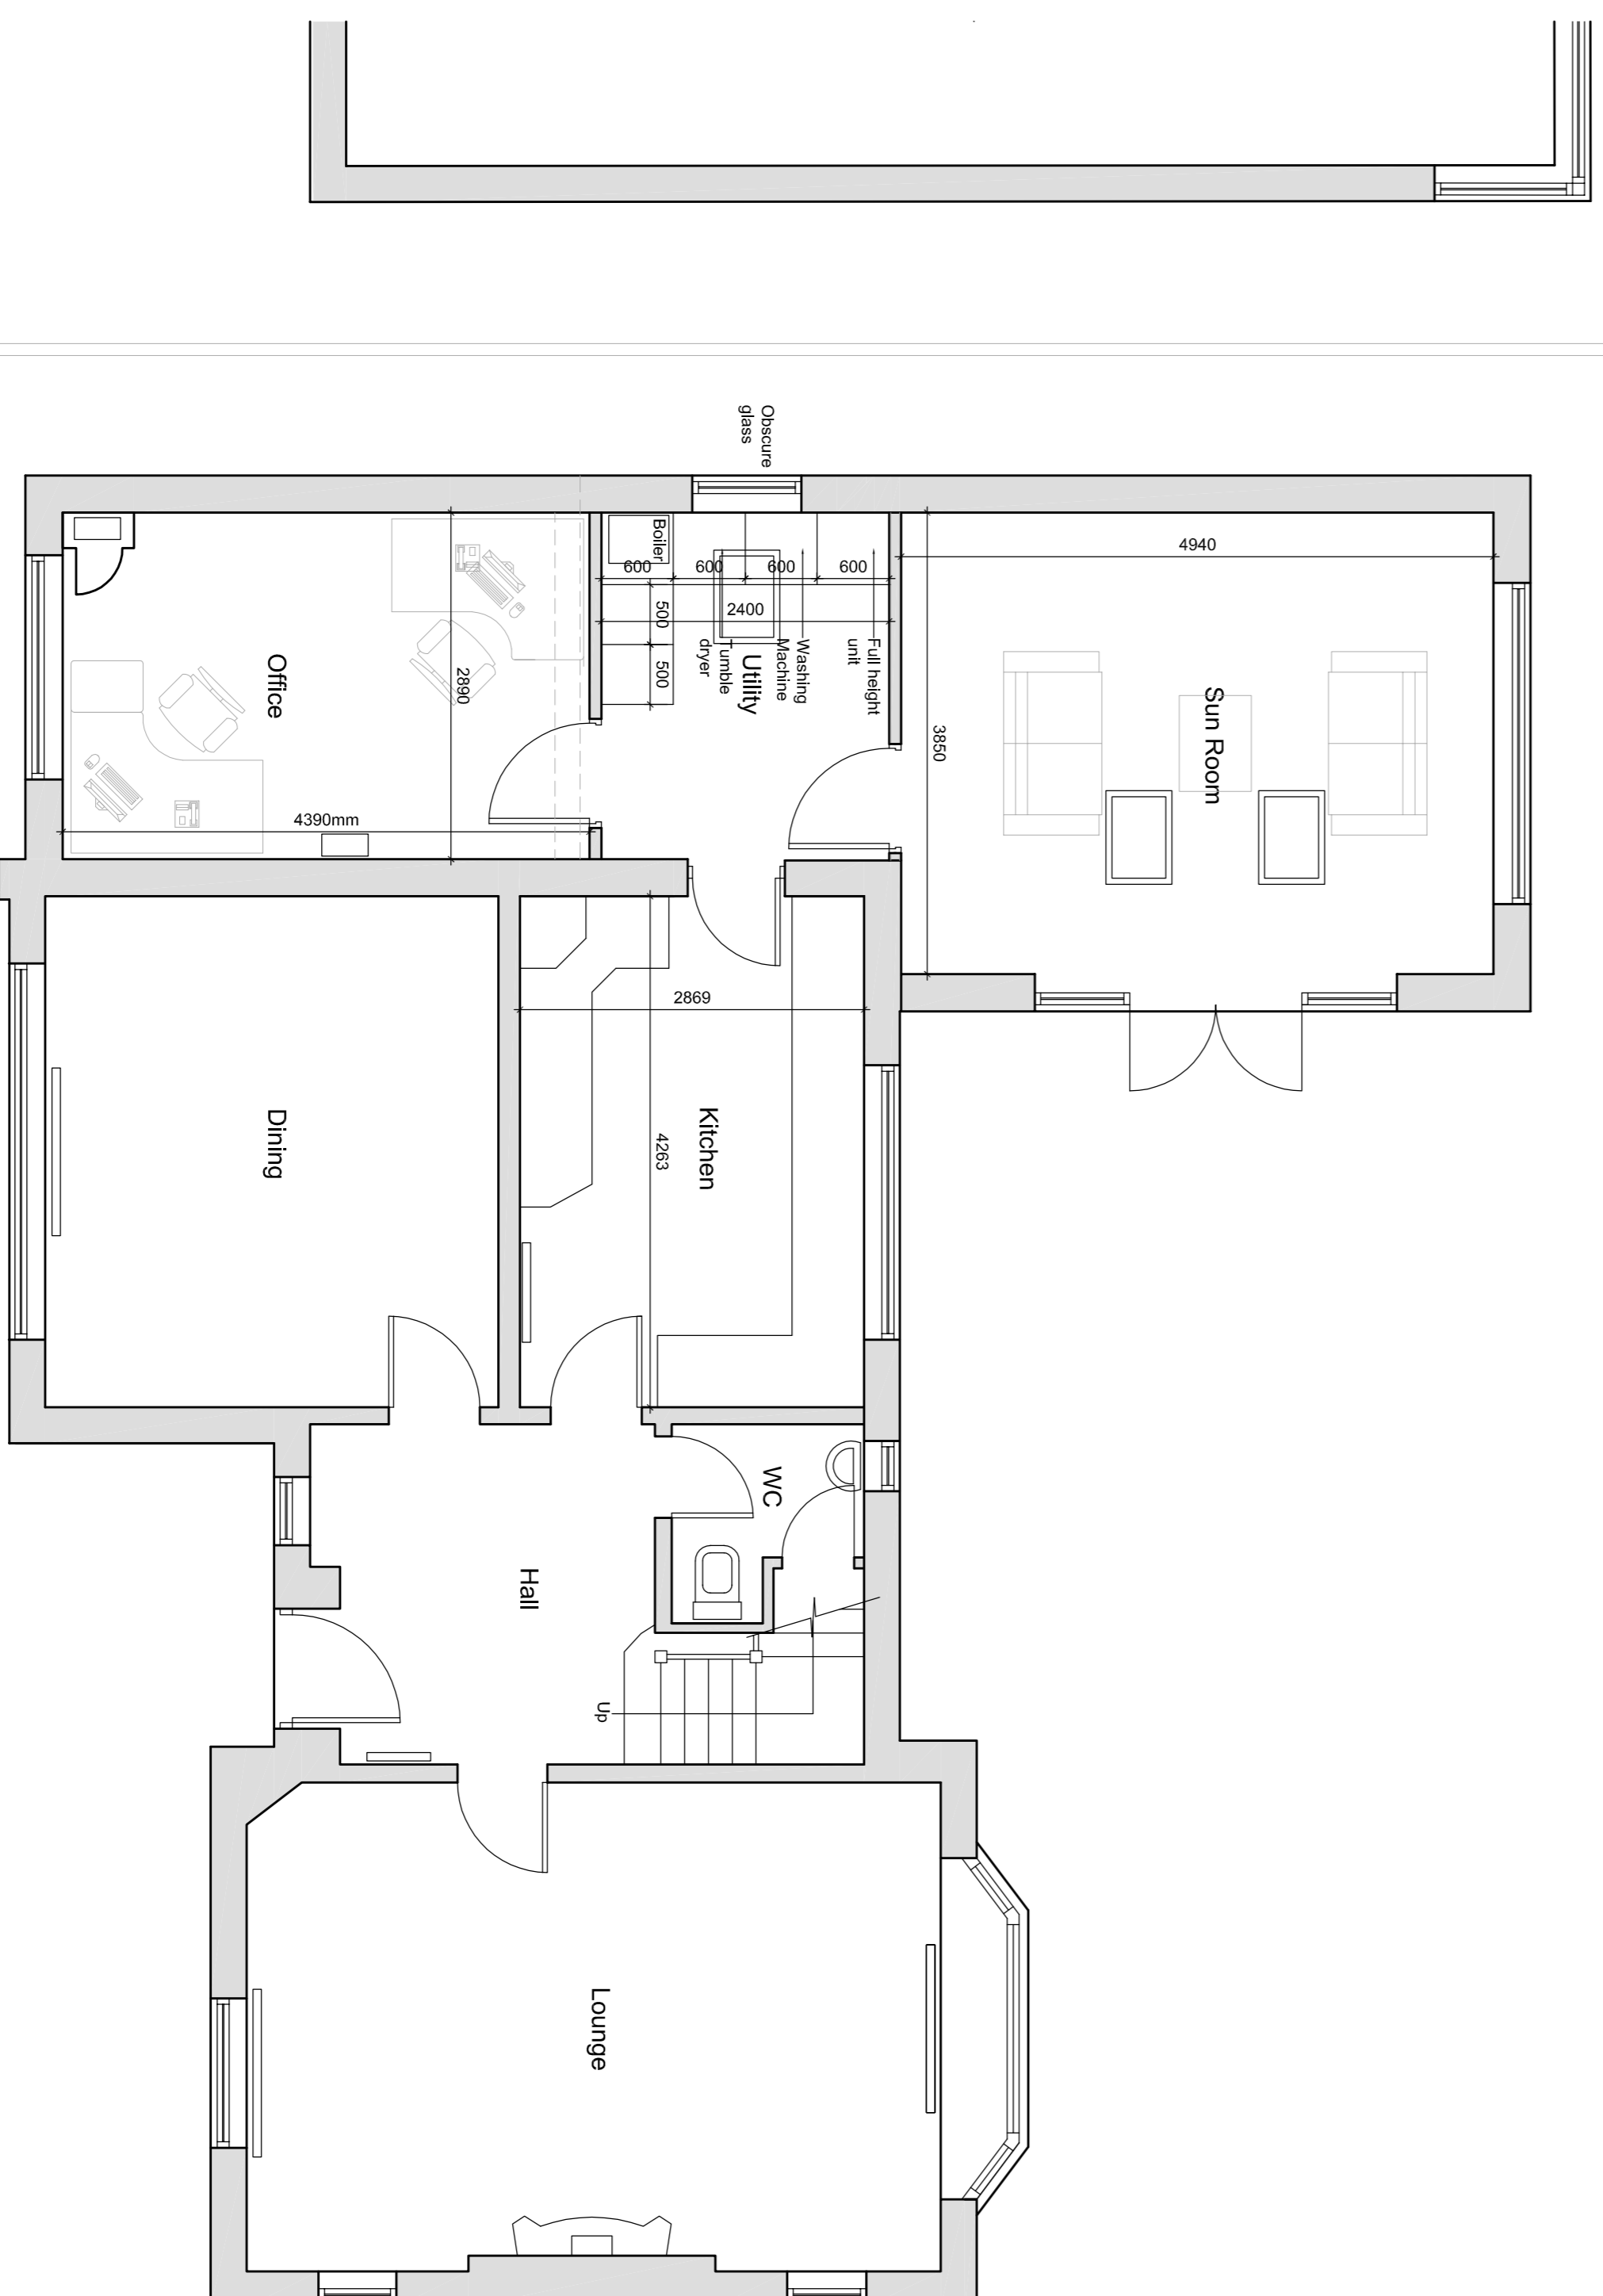

Ground Floor Plan
1:50 Scale



First Floor Plan
1:50 Scale

Rev. A. Alterations to incorporate hipped roof. 12/09/2016

Client
Mr and Mrs Darnell

Job Title
Proposed Extension
30 Green Drive
Clitheroe
BB7 2BB

Drawn By Various @ A1	Date May 2016	Drawn Craig Harrison
Proposed Floor Plan and Elevations		

spa
SUNDERLAND PEACOCK ARCHITECTS
HAZLEBINE PARK ROAD CLITHEROE
CLITHEROE, LANCASHIRE
BB7 2BB
Tel: 01200 421778 / 01200 427128
www.sunderlandpeacock.com

5157 -002 A