






North West (Front) Elevation  
1:100 Scale

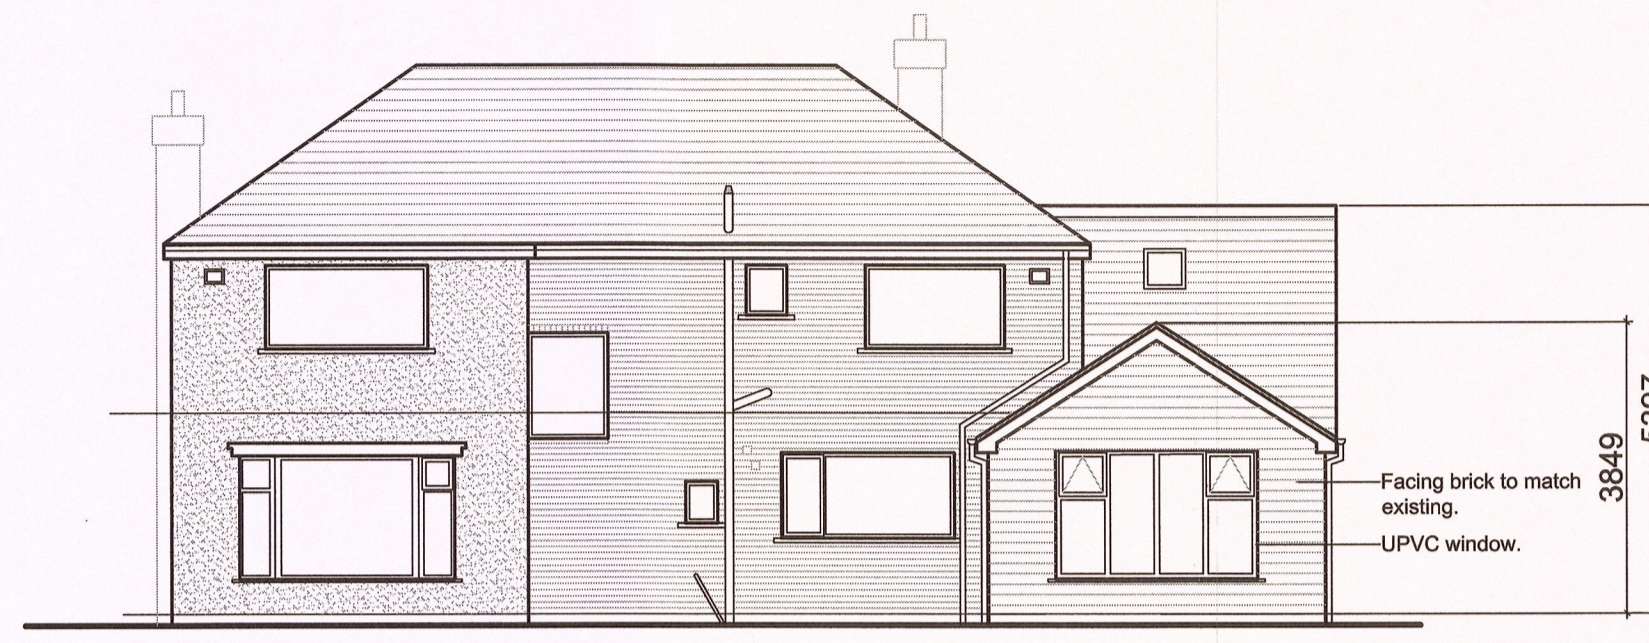


South East (Rear) Elevation  
1:100 Scale

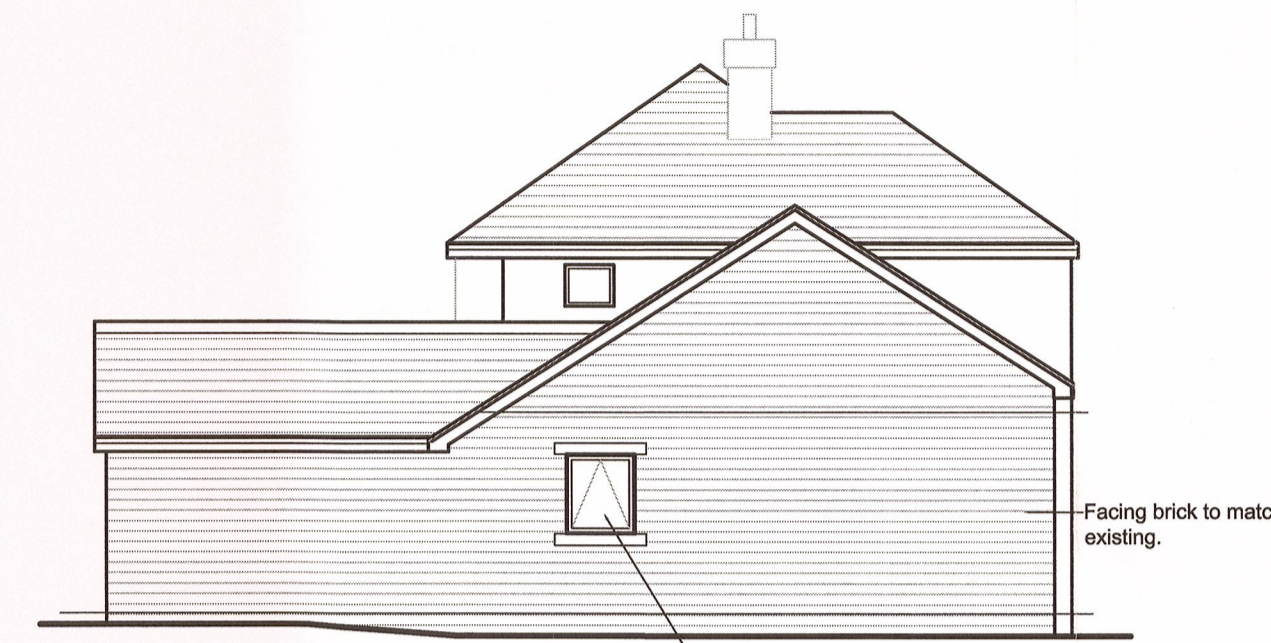


North East Elevation  
1:100 Scale

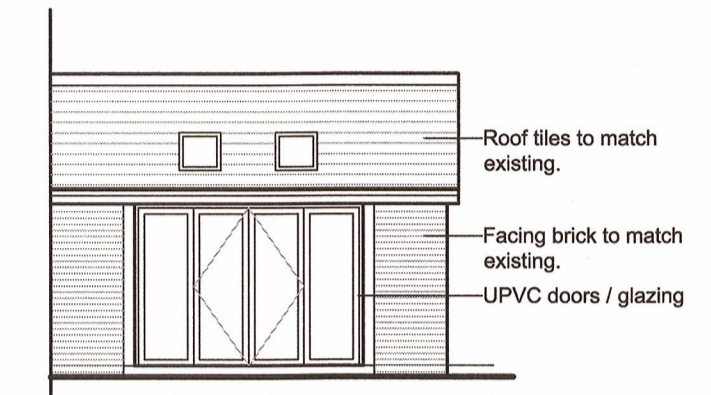

South West Elevation  
1:100 Scale

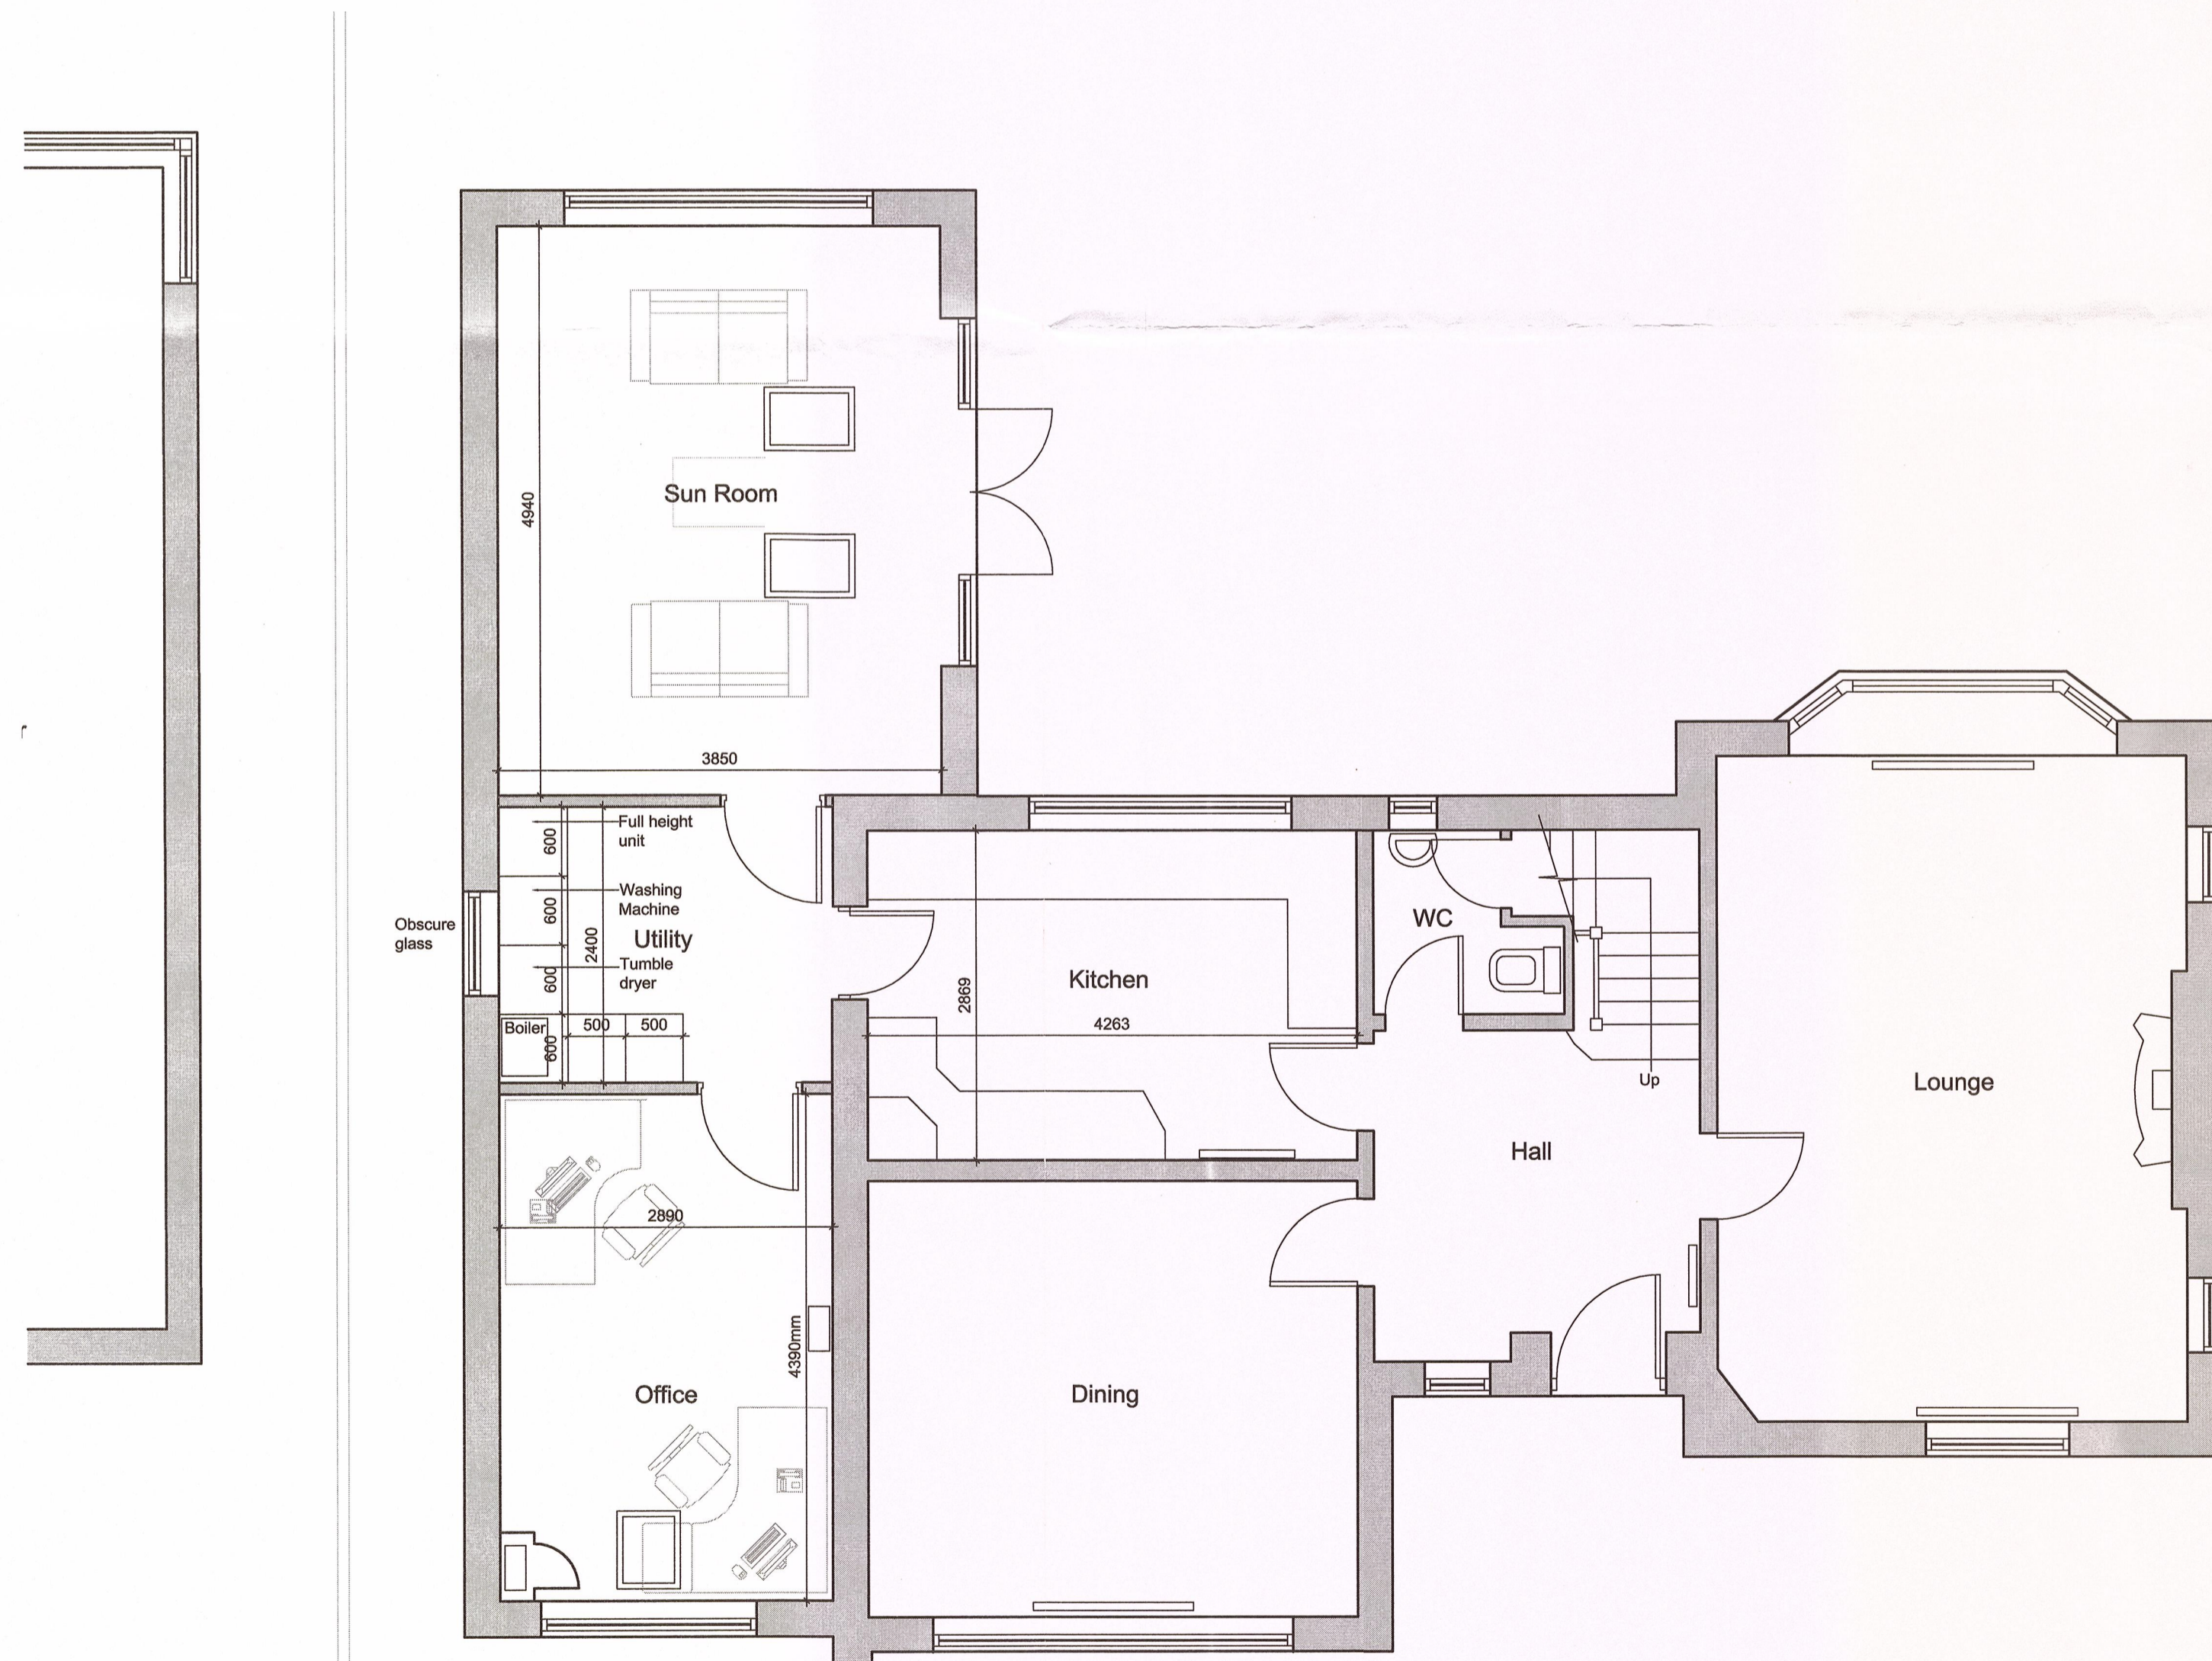

Ground Floor Plan  
1:50 Scale

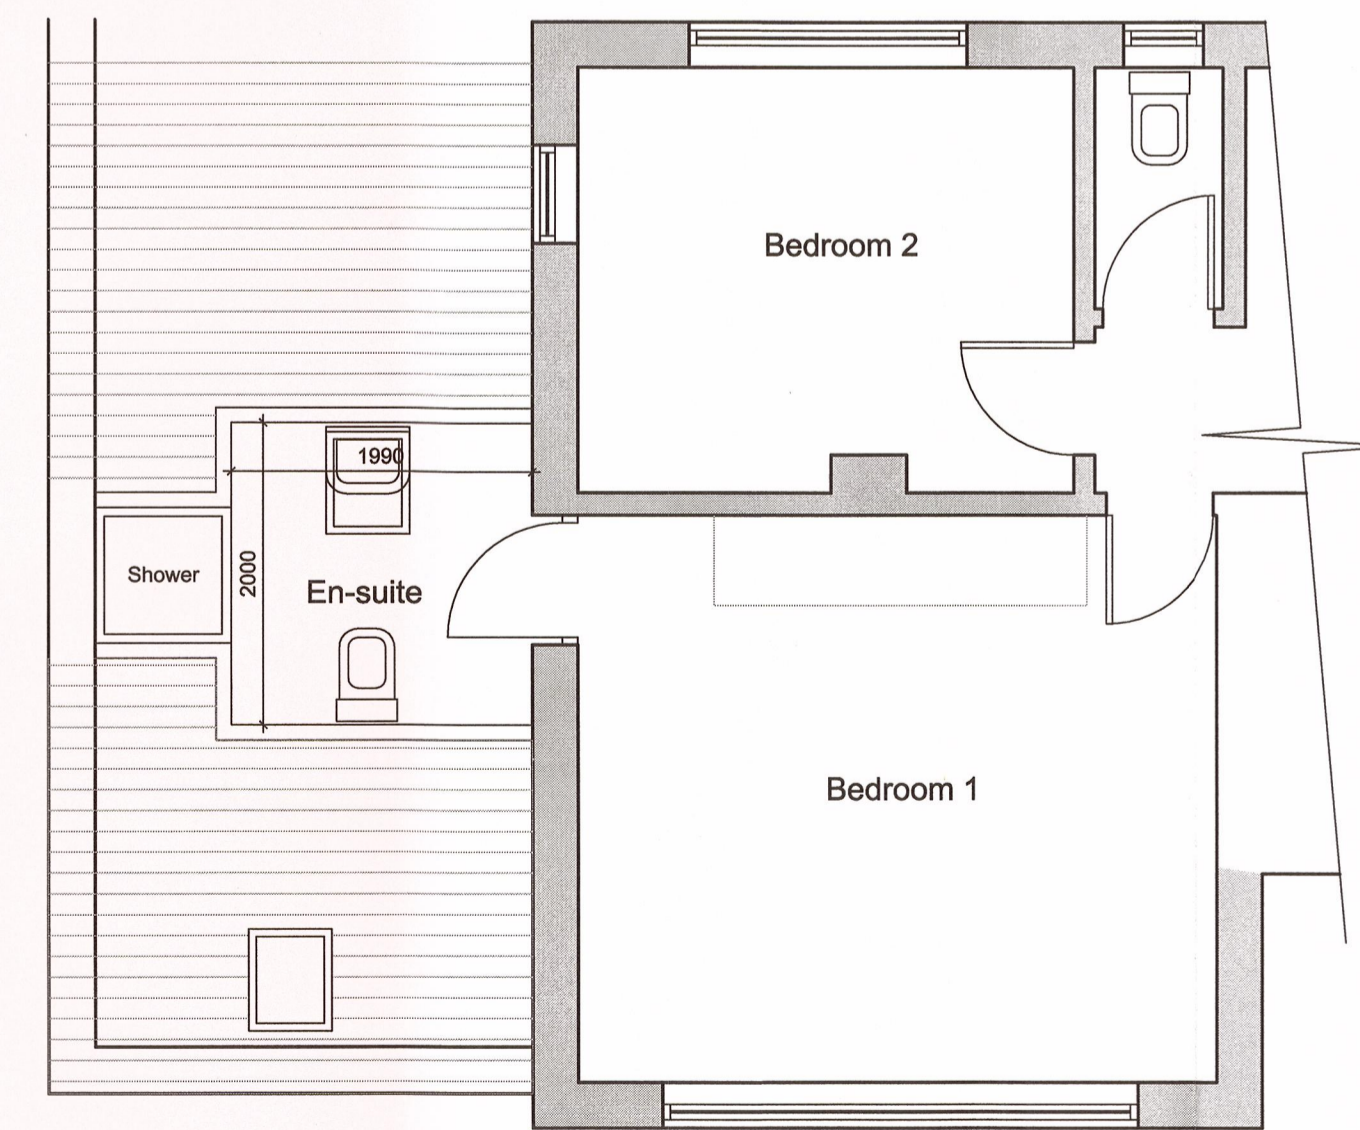

First Floor Plan  
1:50 Scale

320160696P

Client Mr and Mrs Darnell		
Job Title Proposed Extension 30 Green Drive Clitheroe BB7 2BB		
Drawing Title Proposed Floor Plan and Elevations		
Scale Various @ A1	Date May 2016	Drawn Craig Harrison

spa ARCHITECTS  
SUNDERLAND PEACOCK & ASSOCIATES LTD.  
HAZELBERE, PIMLICO ROAD, CLITHEROE  
LANCASHIRE, BB7 2AG  
T 01200 423178 F 01200 427328  
E info@sunderlandpeacock.com  
www.sunderlandpeacock.com

5157 -002