

Upland House T 01772 877455
Spring Lane F 01772 877456
Samlesbury
Preston E preston@wilsonmason.co.uk
PR5 0UX www.wilsonmason.co.uk

This drawing is to be read in conjunction with all relevant consultants' and specialists' drawings. The Architect is to be notified of any discrepancies before proceeding. Do not scale from this drawing. All dimensions are to be checked on site. This drawing is subject to copyright.

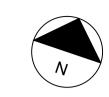

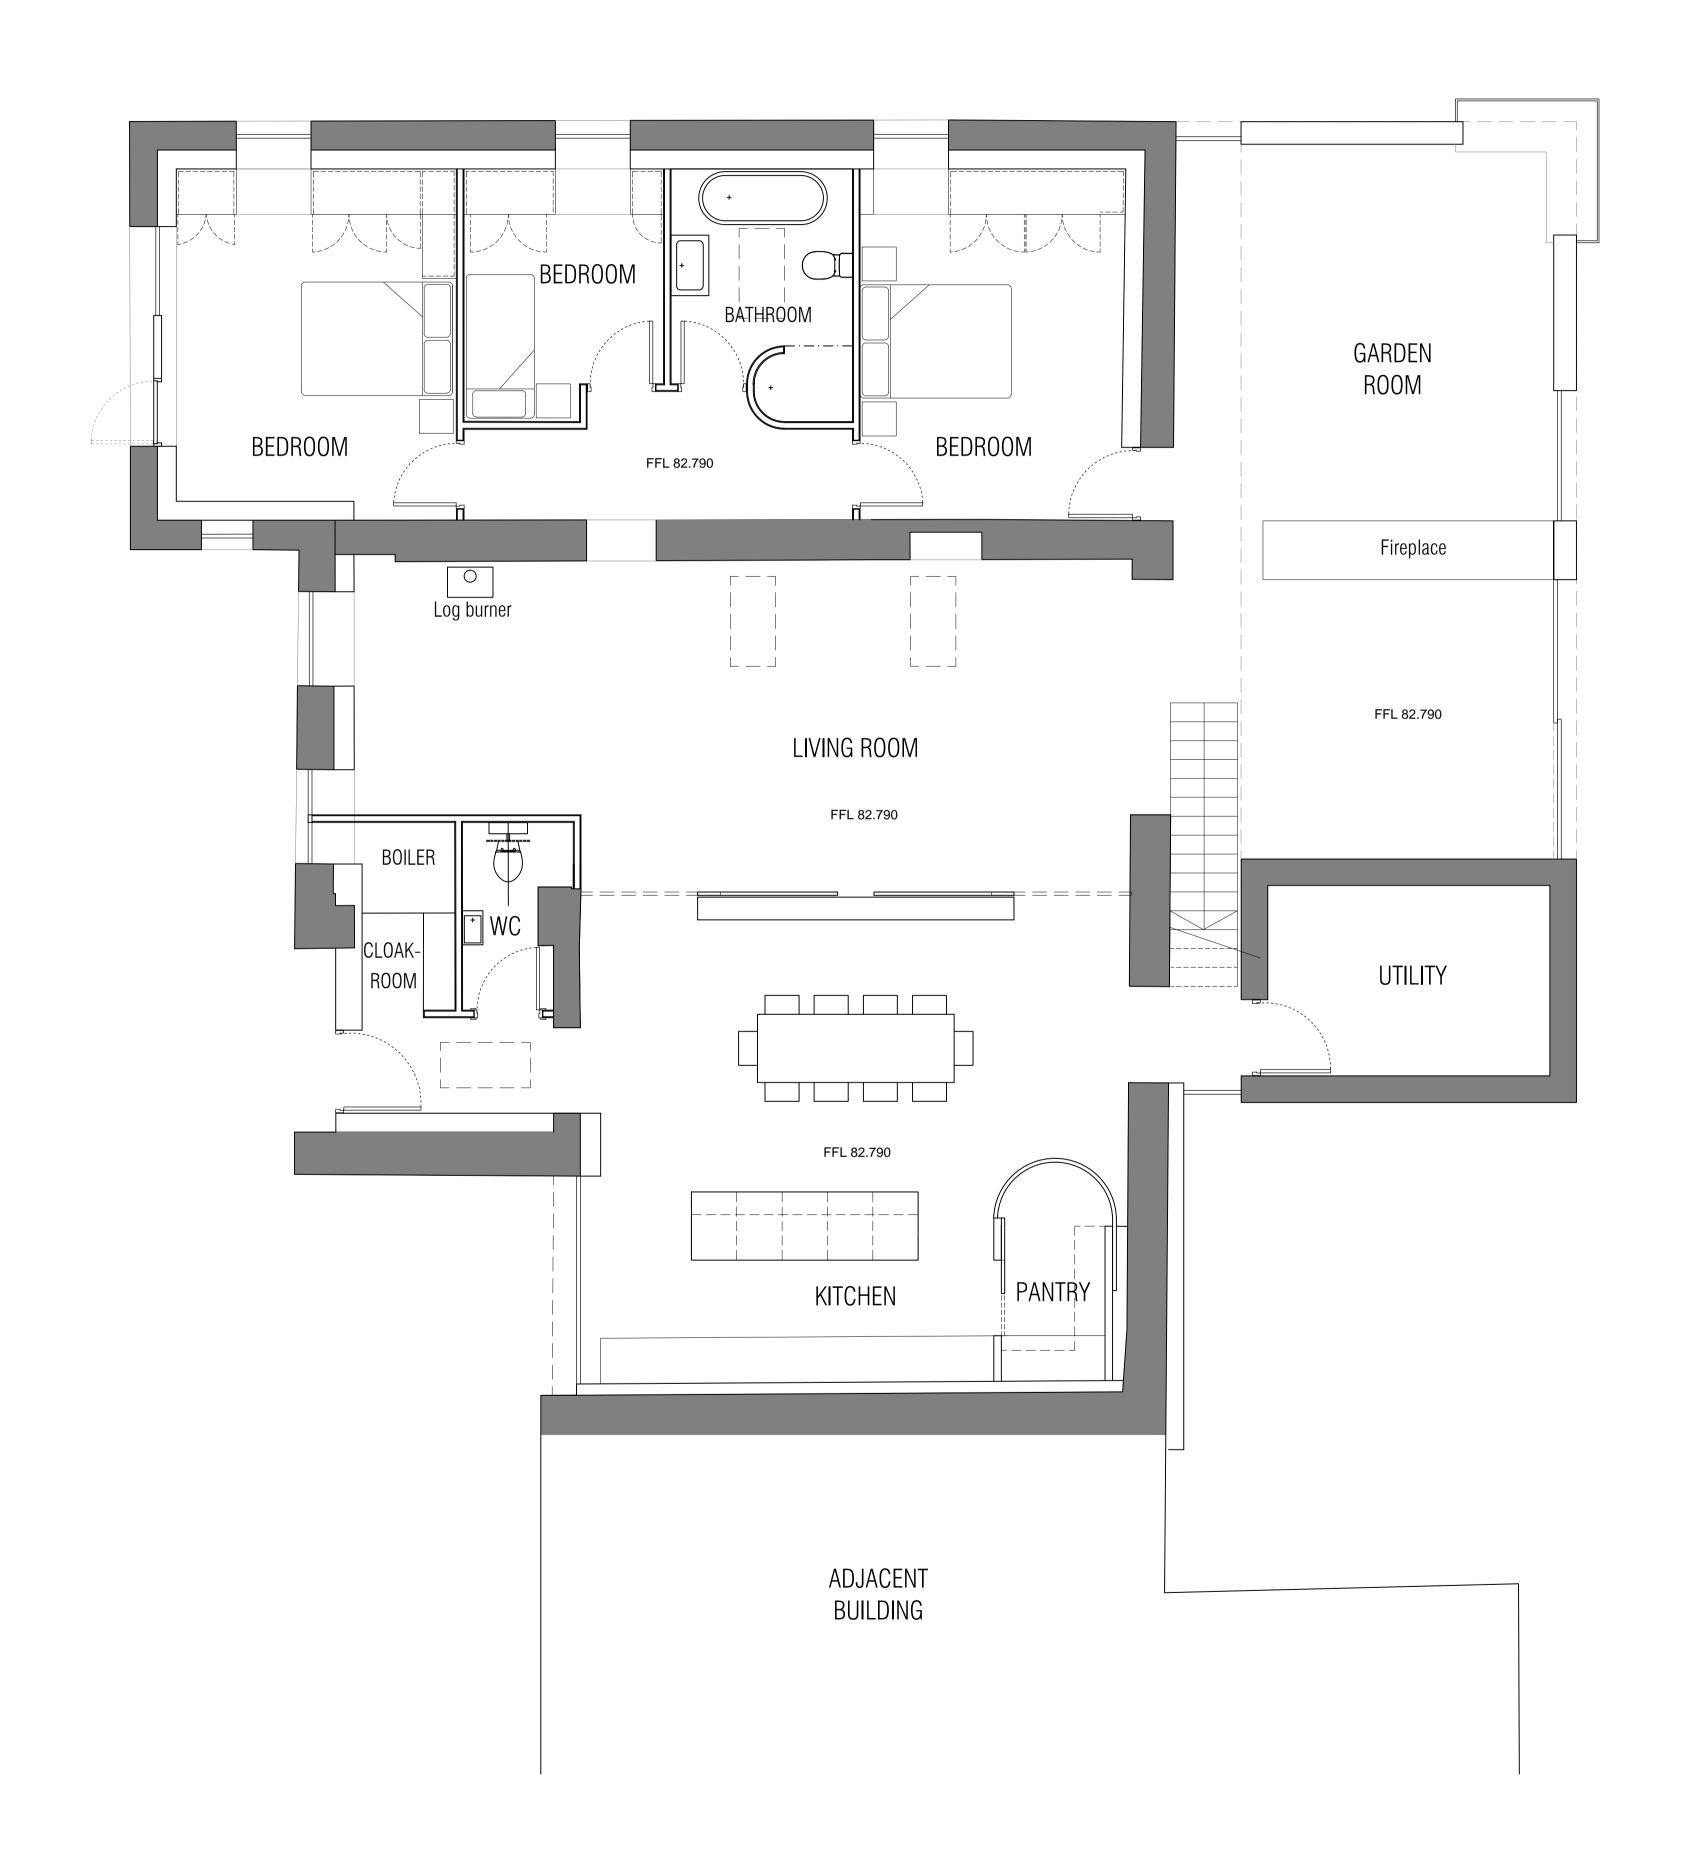

05	EW		Planning issue	2016 07 15
04	EW		Log burner and roof lights added.	2016 05 27
			and the second s	20.000 21
03	EW		Client Meeting	2016 04 27
02	EW	AW	Kitchen island reduced. Bedroom storage added.	2016 02 26
01	EW	AW	CLIENT MEETING	2016 02 16
no.	by	chk.	revision	date
client				

project	6284 Twinbrook Barn					
by	chk.	date	scale	sheet size		
EW	AW	2016 02 16	1:50	A1		
title	GROUND FLOOR PLAN					
status	job no./ o	drg. no		revision		
Р	6229 L(1-) 01			05		

WILSON MASON