


PHOTO SHOWING EXISTING FRONT RECEPTION ELEVATION




PHOTO SHOWING EXISTING SIDE RECEPTION ELEVATION




PHOTO SHOWING EXISTING REAR RECEPTION ELEVATION

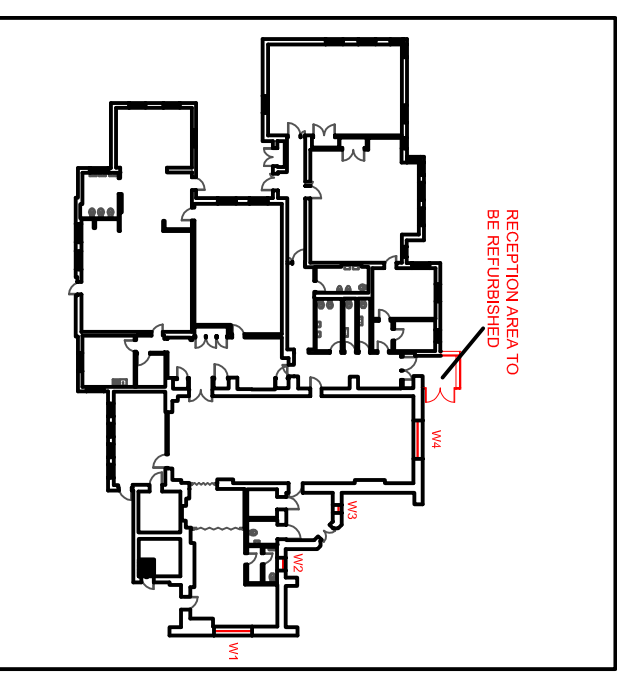


PLAN SHOWING RECEPTION LOCATION
SCALE 1:500

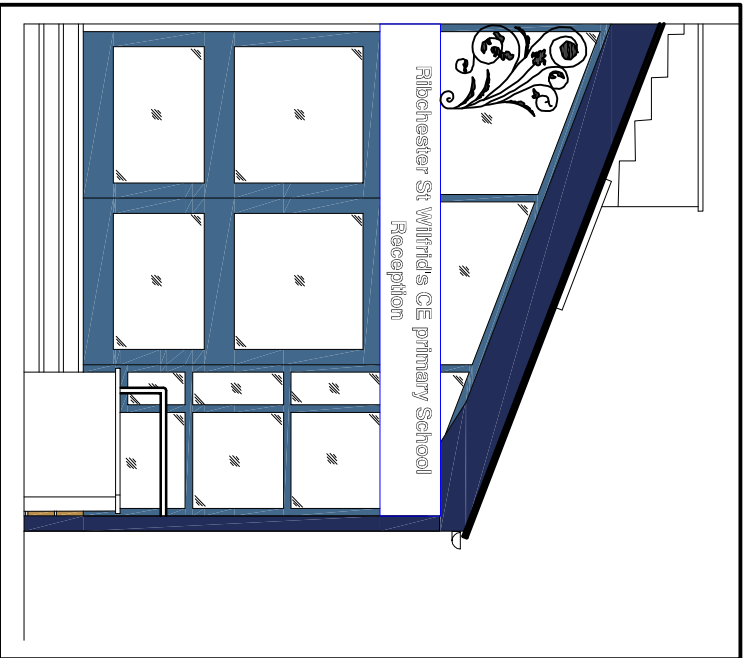

PROPOSED FRONT RECEPTION ELEVATION

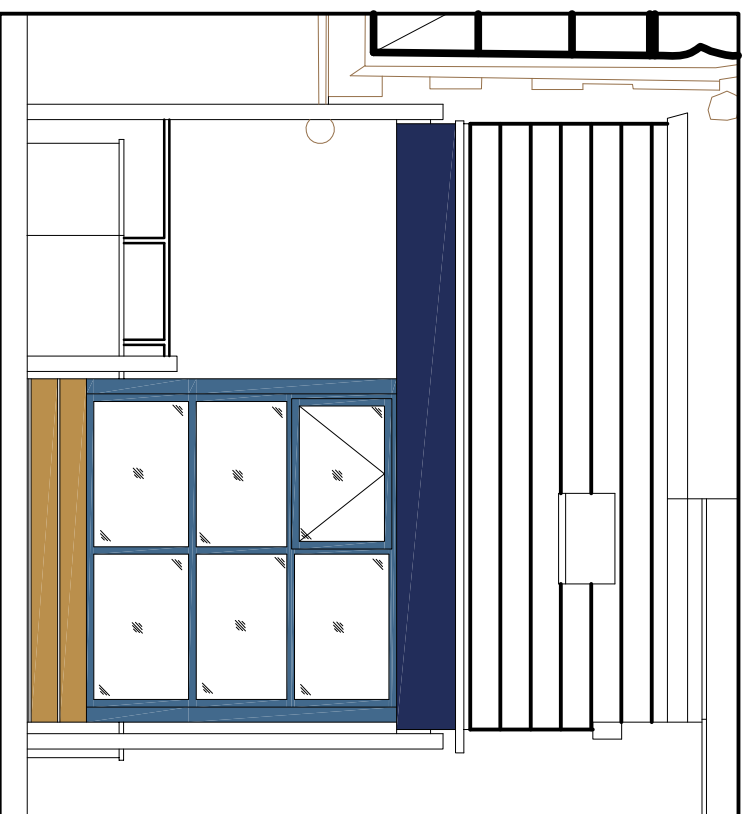

PROPOSED SIDE RECEPTION ELEVATION

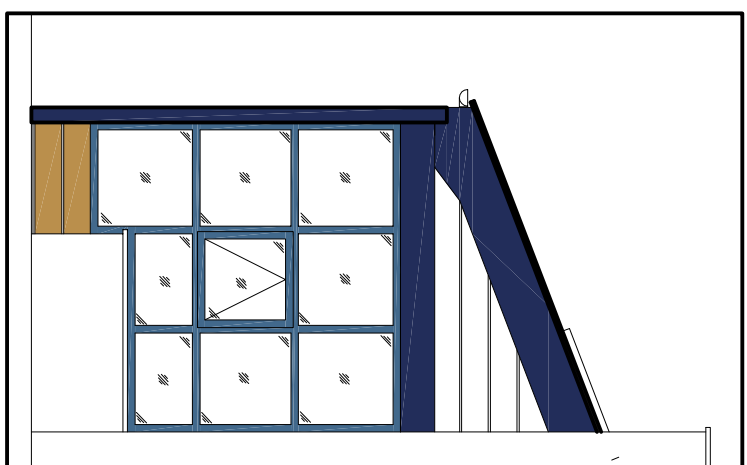

PROPOSED REAR RECEPTION ELEVATION

20/7/16	D3	PLANNING APPLICATION ISSUE
12/7/16	D2	REVISED SKETCH SCHEME
04/7/16	D1	SKETCH SCHEME ISSUE
DATE	REV	NOTES

NOTES FOR RECEPTION WORKS
 STRUCTURAL STEELWORK - RSJ supporting existing floor to be removed and re-fixed at a lower level to allow internal floor to be level throughout, columns to be cut to a reduced height and boxed and clad in Trespa Meleon, finish Satin, Colour Cobalt blue A21.5.4, horizontal exposed RSJ's to be boxed and covered in Trespa Meleon, finish Satin, Colour Cobalt blue A21.5.4.
 Joists and flooring to be re-fitted internally, Below windows, above windows on rear elevation, and soffit above entrance elevation to be clad in Marley Elmitt Central Click Weatherboard, colour C02 badge.
 New fascia and barge boards to be Trespa Meleon, finish Satin, Colour Cobalt blue A21.5.4, (fascia to cover structural steel RSJ.)
 New sign fixed to steel RSJ to entrance elevation
 New aluminium doors and windows to all elevations, colour of frames and doors to be RAL5023 Distant Blue
 New barrier matting floor covering to all of reception area
 Designed wrought iron work fixed to top of RSJ on entrance elevation.



Design & Construction

PO BOX 26, COUNTY HALL, PRESTON, PR1 8XB
 TEL: 0300 1236701

TOWN NAME
 RIBCHESTER
PREMISES NAME
 ST WILFRID'S CE VA
 PRIMARY SCHOOL

PROJECT
 REPLACEMENT WINDOWS
 AND DOOR UNITS

PREMISES NO.
 06070

DRAWING TITLE

SCALE ● A3
 1:50
DRAWN BY
 SM

DATE
 07/16
CHECKED BY
 DMCK

PHOTOS, PROPOSED NEW RECEPTION ELEVATIONS AND LOCATION PLAN

DRAWING STATUS
DETAILED DESIGN

NOTE: ALL RIGHTS DESCRIBED IN CHAPTER IV OF THE COPYRIGHT, DESIGN AND PATENTS ACT 1988 HAVE BEEN GENERALLY ASSERTED. DIMENSIONS ARE NOT TO BE SCALED FROM THIS DRAWING. ALL WRITTEN MEASUREMENTS ARE TO BE CHECKED ON SITE BY THE CONTRACTOR.

PROJECT NO.
 NI003160

DRAWING NO.
 B03

REVISION
 D3