



109


104 110

103

111


112

SAMLESBURY DATA CENTRE BUILDING 111 - PROPOSED NEW FENCE AND BARRIER

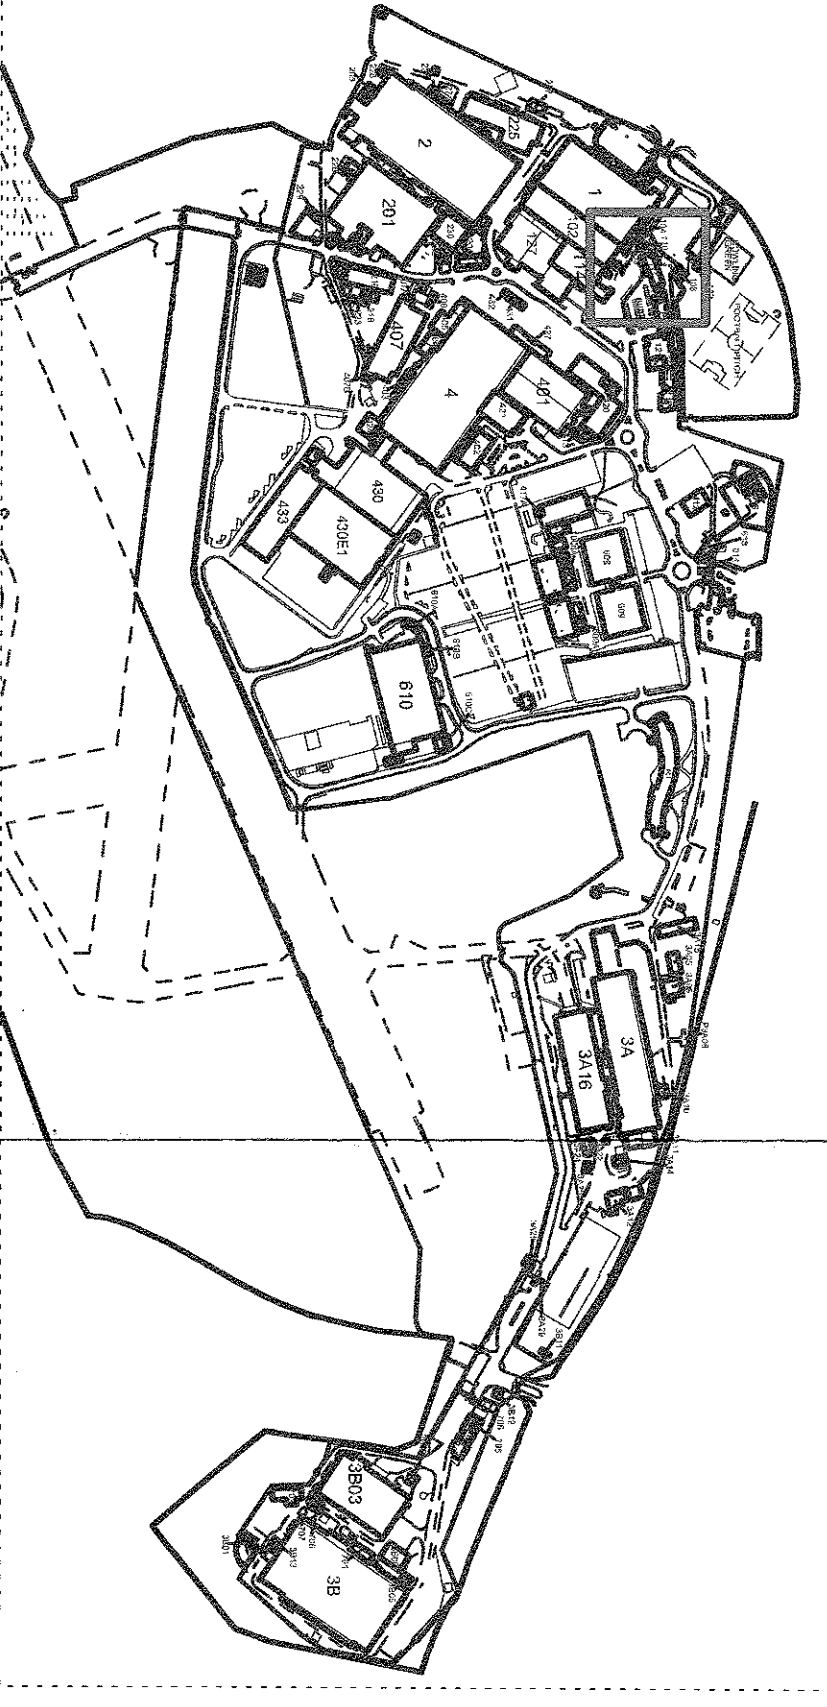

SAMLESBURY SITE PLAN

- GENERAL NOTES:-**
1. THIS DRAWING IS INTENDED TO BE PART OF THE BAE SYSTEMS ENGINEERING SPECIFICATION.
 2. IT IS INTENDED TO TRANSFER BAE SYSTEMS BASIC REQUIREMENTS TO THE CONTRACTOR SO AS TO ENABLE THE CONTRACTOR TO FORMULATE THE FULL DESIGN.
 3. ALL WORK, INCLUDING FURTHER DESIGN, IS THE RESPONSIBILITY OF THE CONTRACTOR.
 4. ALL WORK, INCLUDING DESIGN, IS TO BE CARRIED OUT TO THE RELEVANT STANDARDS OF THE U.K. CODE OF PRACTICE, LOCAL BYELAW, BAE SYSTEMS SPECIFICATION.
 5. WHILE BAE ENDEAVOUR TO PROVIDE ACCURATE RECORDS OF SERVICES, IT IS THE CONTRACTORS' RESPONSIBILITY TO VERIFY LOCATIONS OF ALL SERVICES IN ORDER TO COMPLETE THE FINAL DESIGN.

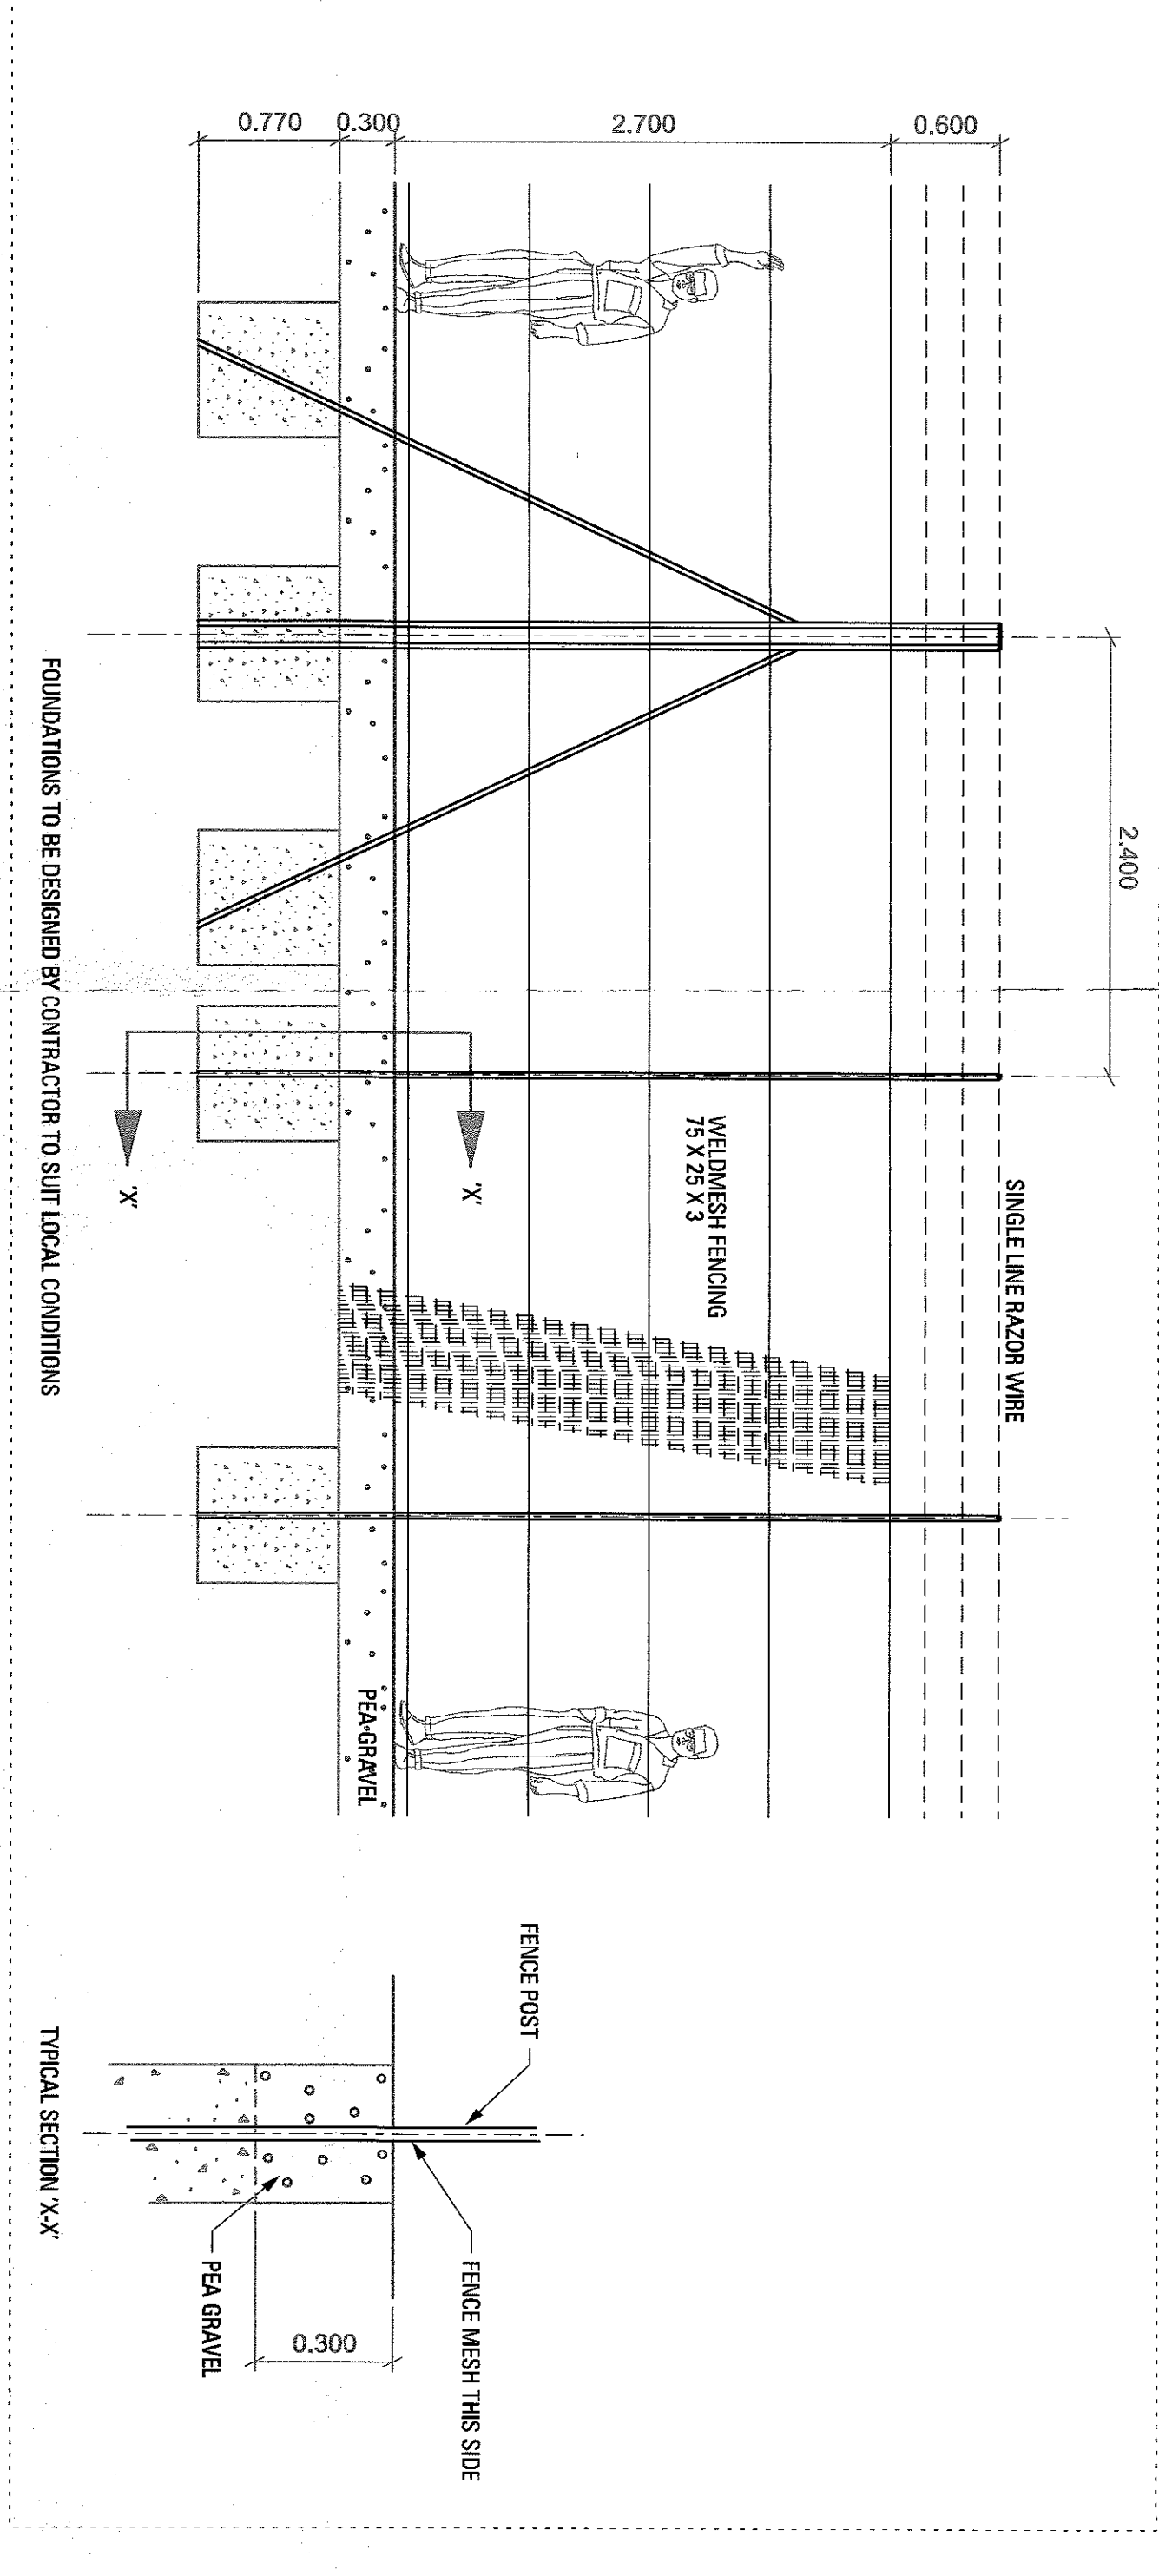

TYPICAL EXTERNAL FENCE DETAIL - NOT TO SCALE

- EXITING PATH TO BE EXTENDED TO COMPENSATE FOR NEW ENCLOSURE.
- PROPOSED NEW FENCE / CAGE TO CHILLER UNITS (GREEN DASH).
- PROPOSED NEW ARCO BARRIER (PURPLE DASH)
- TO INTERNAL OF EXISTING FENCE LINE
- MANHOLE COVER POSITION EXAMPLE (VARIOUS SERVICES).
- PROPOSED NEW FENCE / CAGE TO CHILLER UNITS (GREEN DASH).
- PROPOSED NEW CHILLER PIPE PROTECTION CAP / ENCLOSURE AT HIGH LEVEL (ORANGE DASH).

CONCEPT DRAWING ONLY

THIS DRAWING MUST NOT BE USED FOR CONSTRUCTION PURPOSES. ALL WORK, INCLUDING FURTHER DESIGN, IS THE RESPONSIBILITY OF THE CONTRACTOR. DIMENSIONS MARKED WITH * MUST BE STRICTLY ADHERED TO. THE INFORMATION PROVIDED ON THIS DRAWING MUST NOT BE USED FOR ANY OTHER PROJECT THAN THAT INTENDED.

DO NOT COPY THIS DRAWING

NAME (print)	SIGNED	DATE

Iss.	Date	Modification	Int.
B	27-06-16	FENCE BARRIER AND CAGE UPDATE.	AC
A	24-05-16	DRAFT BLOCK REMOVED.	AC
P1	18-05-16	FIRST DRAFT ISSUE.	AC

No part of this drawing may be copied or reproduced or any information contained on this drawing given to a third party without the prior written permission of:

MAI Manufacturing Operations
BAE Systems (Operations) Ltd.

This drawing contains information, as held on the Estates & Infrastructure Services FM CAD System at the date of printing only.

MAI Manufacturing Operations
BAE SYSTEMS
INSPIRED WORK

©BAE Systems (Operations) Ltd. All rights reserved.

Samlesbury Site

Project No./Description: 16S0043 - SITE SECURITY HARDENING
320160724P

Printed: 28/02/16
Building No.:
Created: 18/05/16
Scale: 1:100 @ A1
Printed at: HNTS.
Created by: AULLEN

Title: BUILDING 111 DATA CENTRE PROPOSED FENCING & BARRIER

Drawing Ref: 16S0043 / 003 Issue B