





320160731P

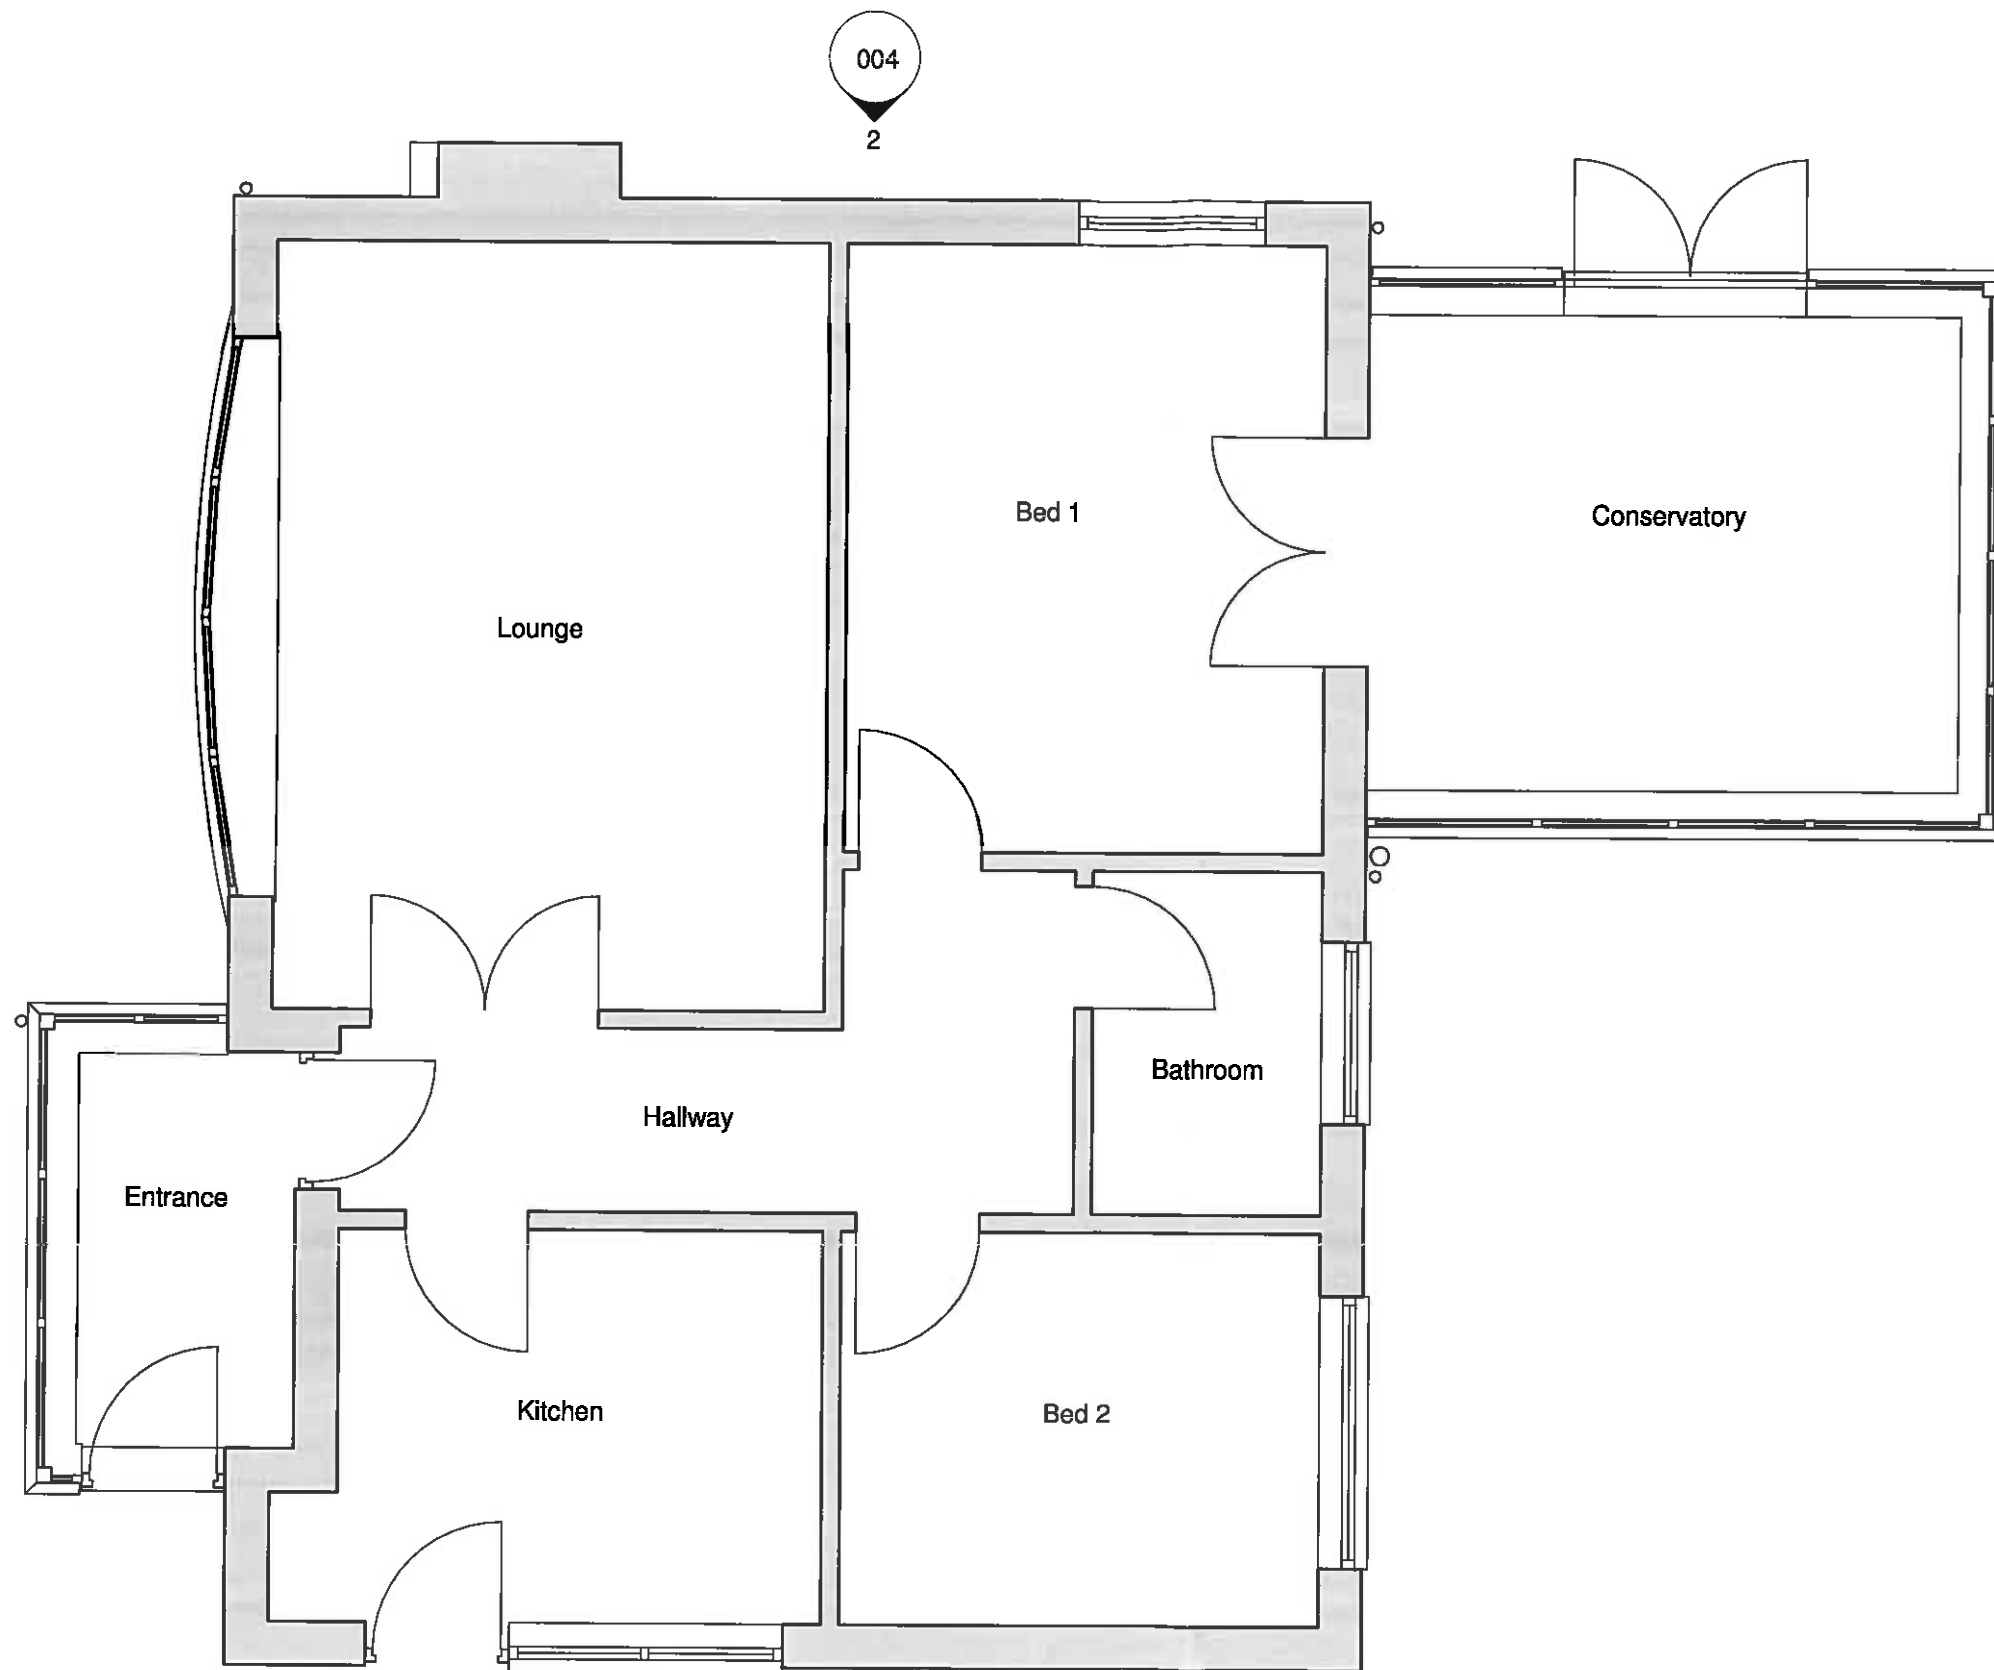

PROJECT	11 St.Mary's Drive		CLIENT Rick Worden	
	Date	Issue Date	Scale (@ A3)	1 : 50
SHEET	Existing Ground Floor			REV
	001			A



320160731P

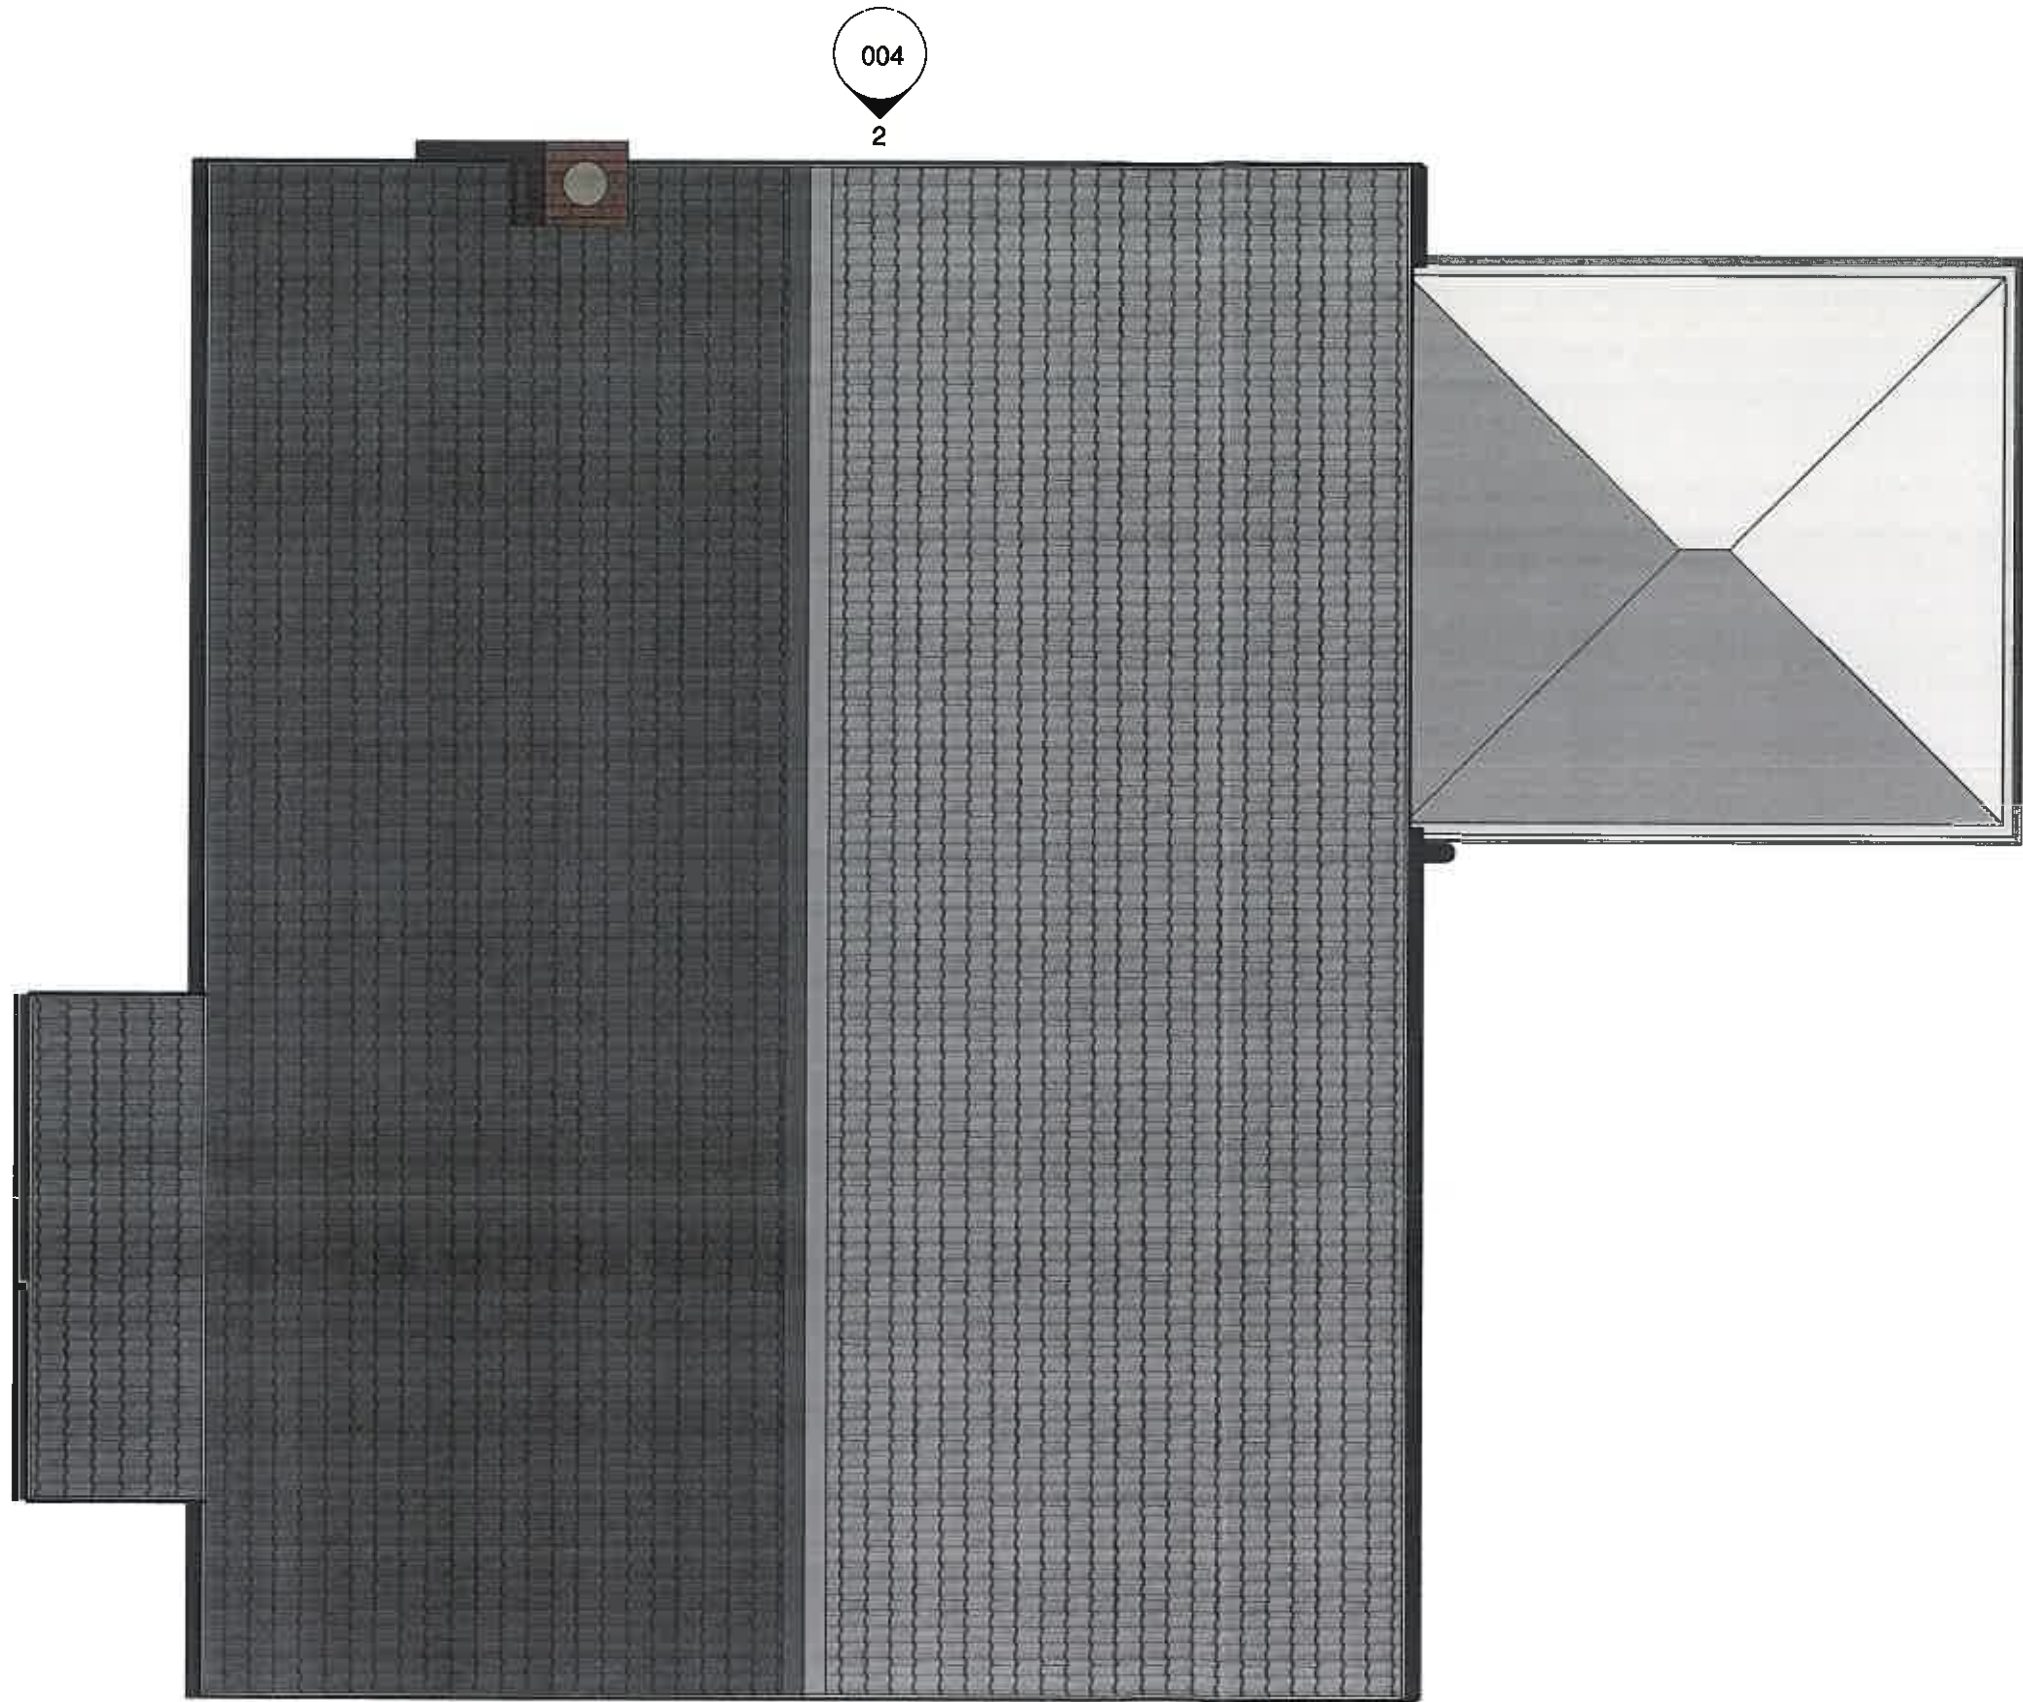

005 2

1 004

1
005



PROJECT	11 St.Mary's Drive		CLIENT Rick Worden	
	Date Issue Date		Scale (@ A3) 1 : 50	
SHEET	Existing Roof Plan		DRWAING NUMBER 002	
			REV A	



North
1 : 50

11/07/2023



East
1 : 50



PROJECT	11 St.Mary's Drive		CLIENT Rick Worden	
	Date	Issue Date	Scale (@ A3)	1 : 50
SHEET	Existing Elevations		DRWAING NUMBER	REV
	004			A



South
1 : 50

320160731D




West
1 : 50



PROJECT 11 St.Mary's Drive	CLIENT Rick Worden		
	Date Issue Date	Scale (@ A3) 1 : 50	
SHEET Existing Elevations 2	DRAWING NUMBER 005		REV A



3D_Existing

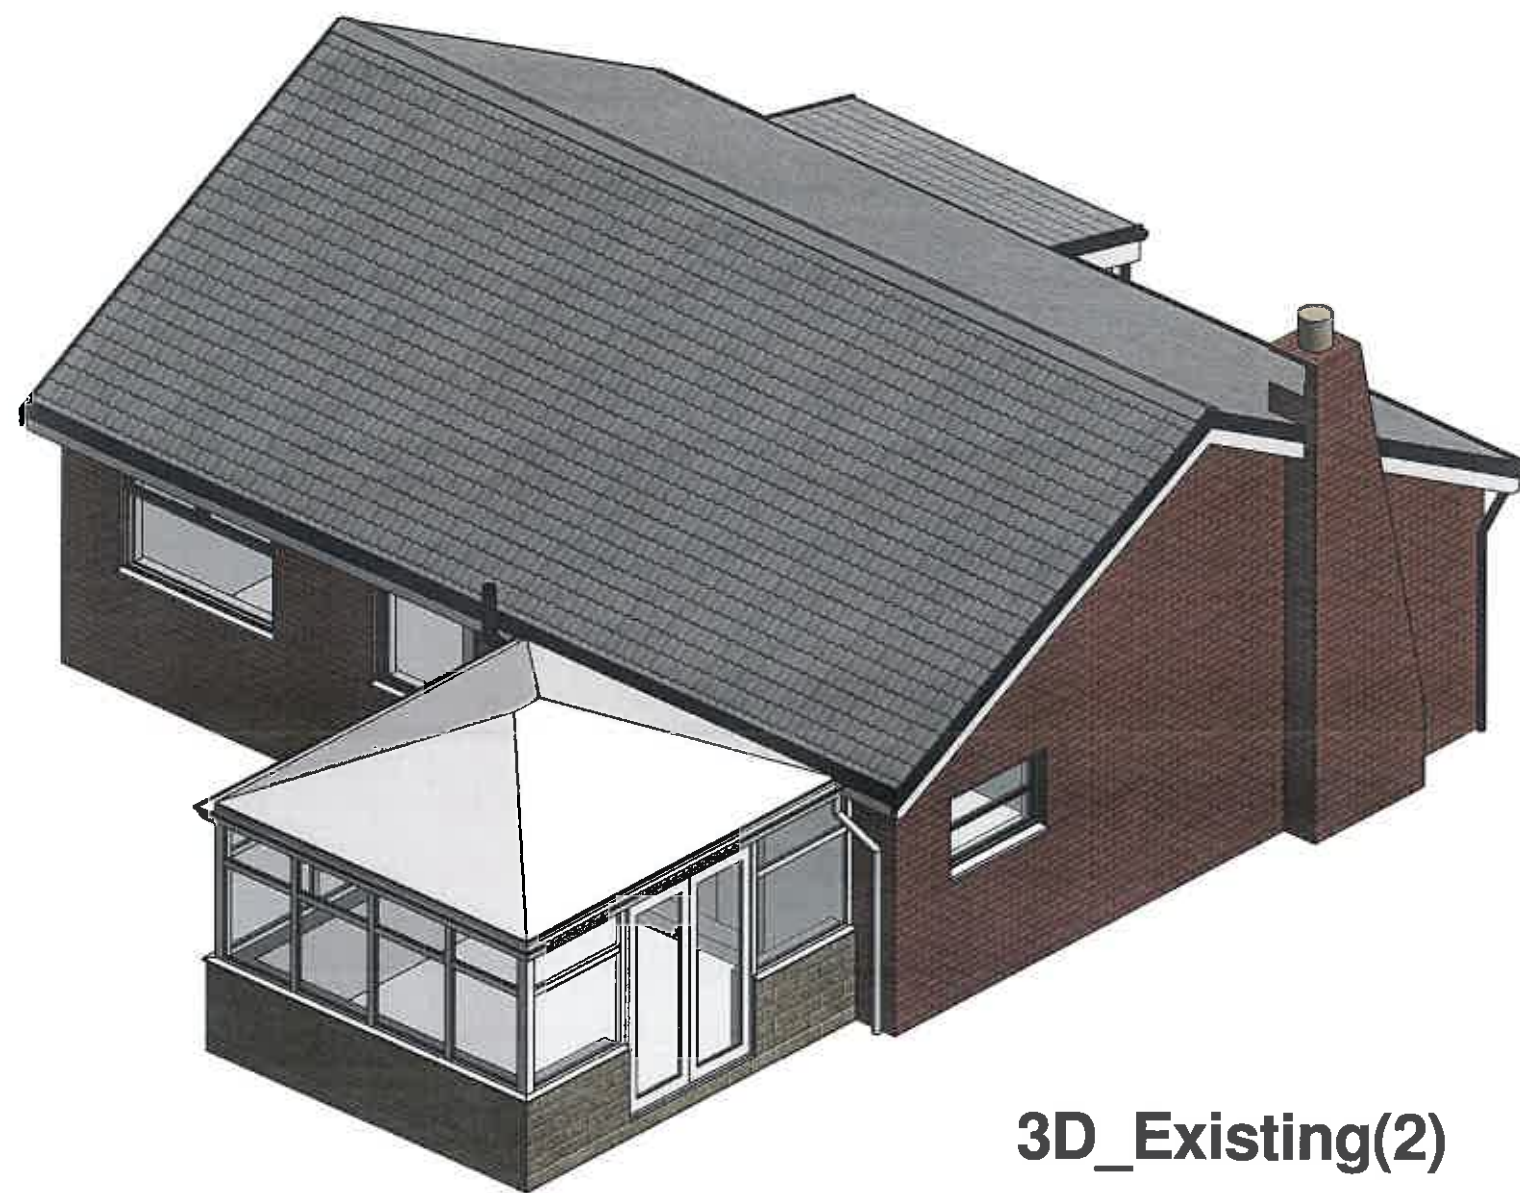

3D_Existing(2)

320160731P

PROJECT	11 St.Mary's Drive		CLIENT Rick Worden	
	Date Issue Date		Scale (@ A3)	
SHEET	Existing 3D's		DRWAING NUMBER	
			006	REV A