


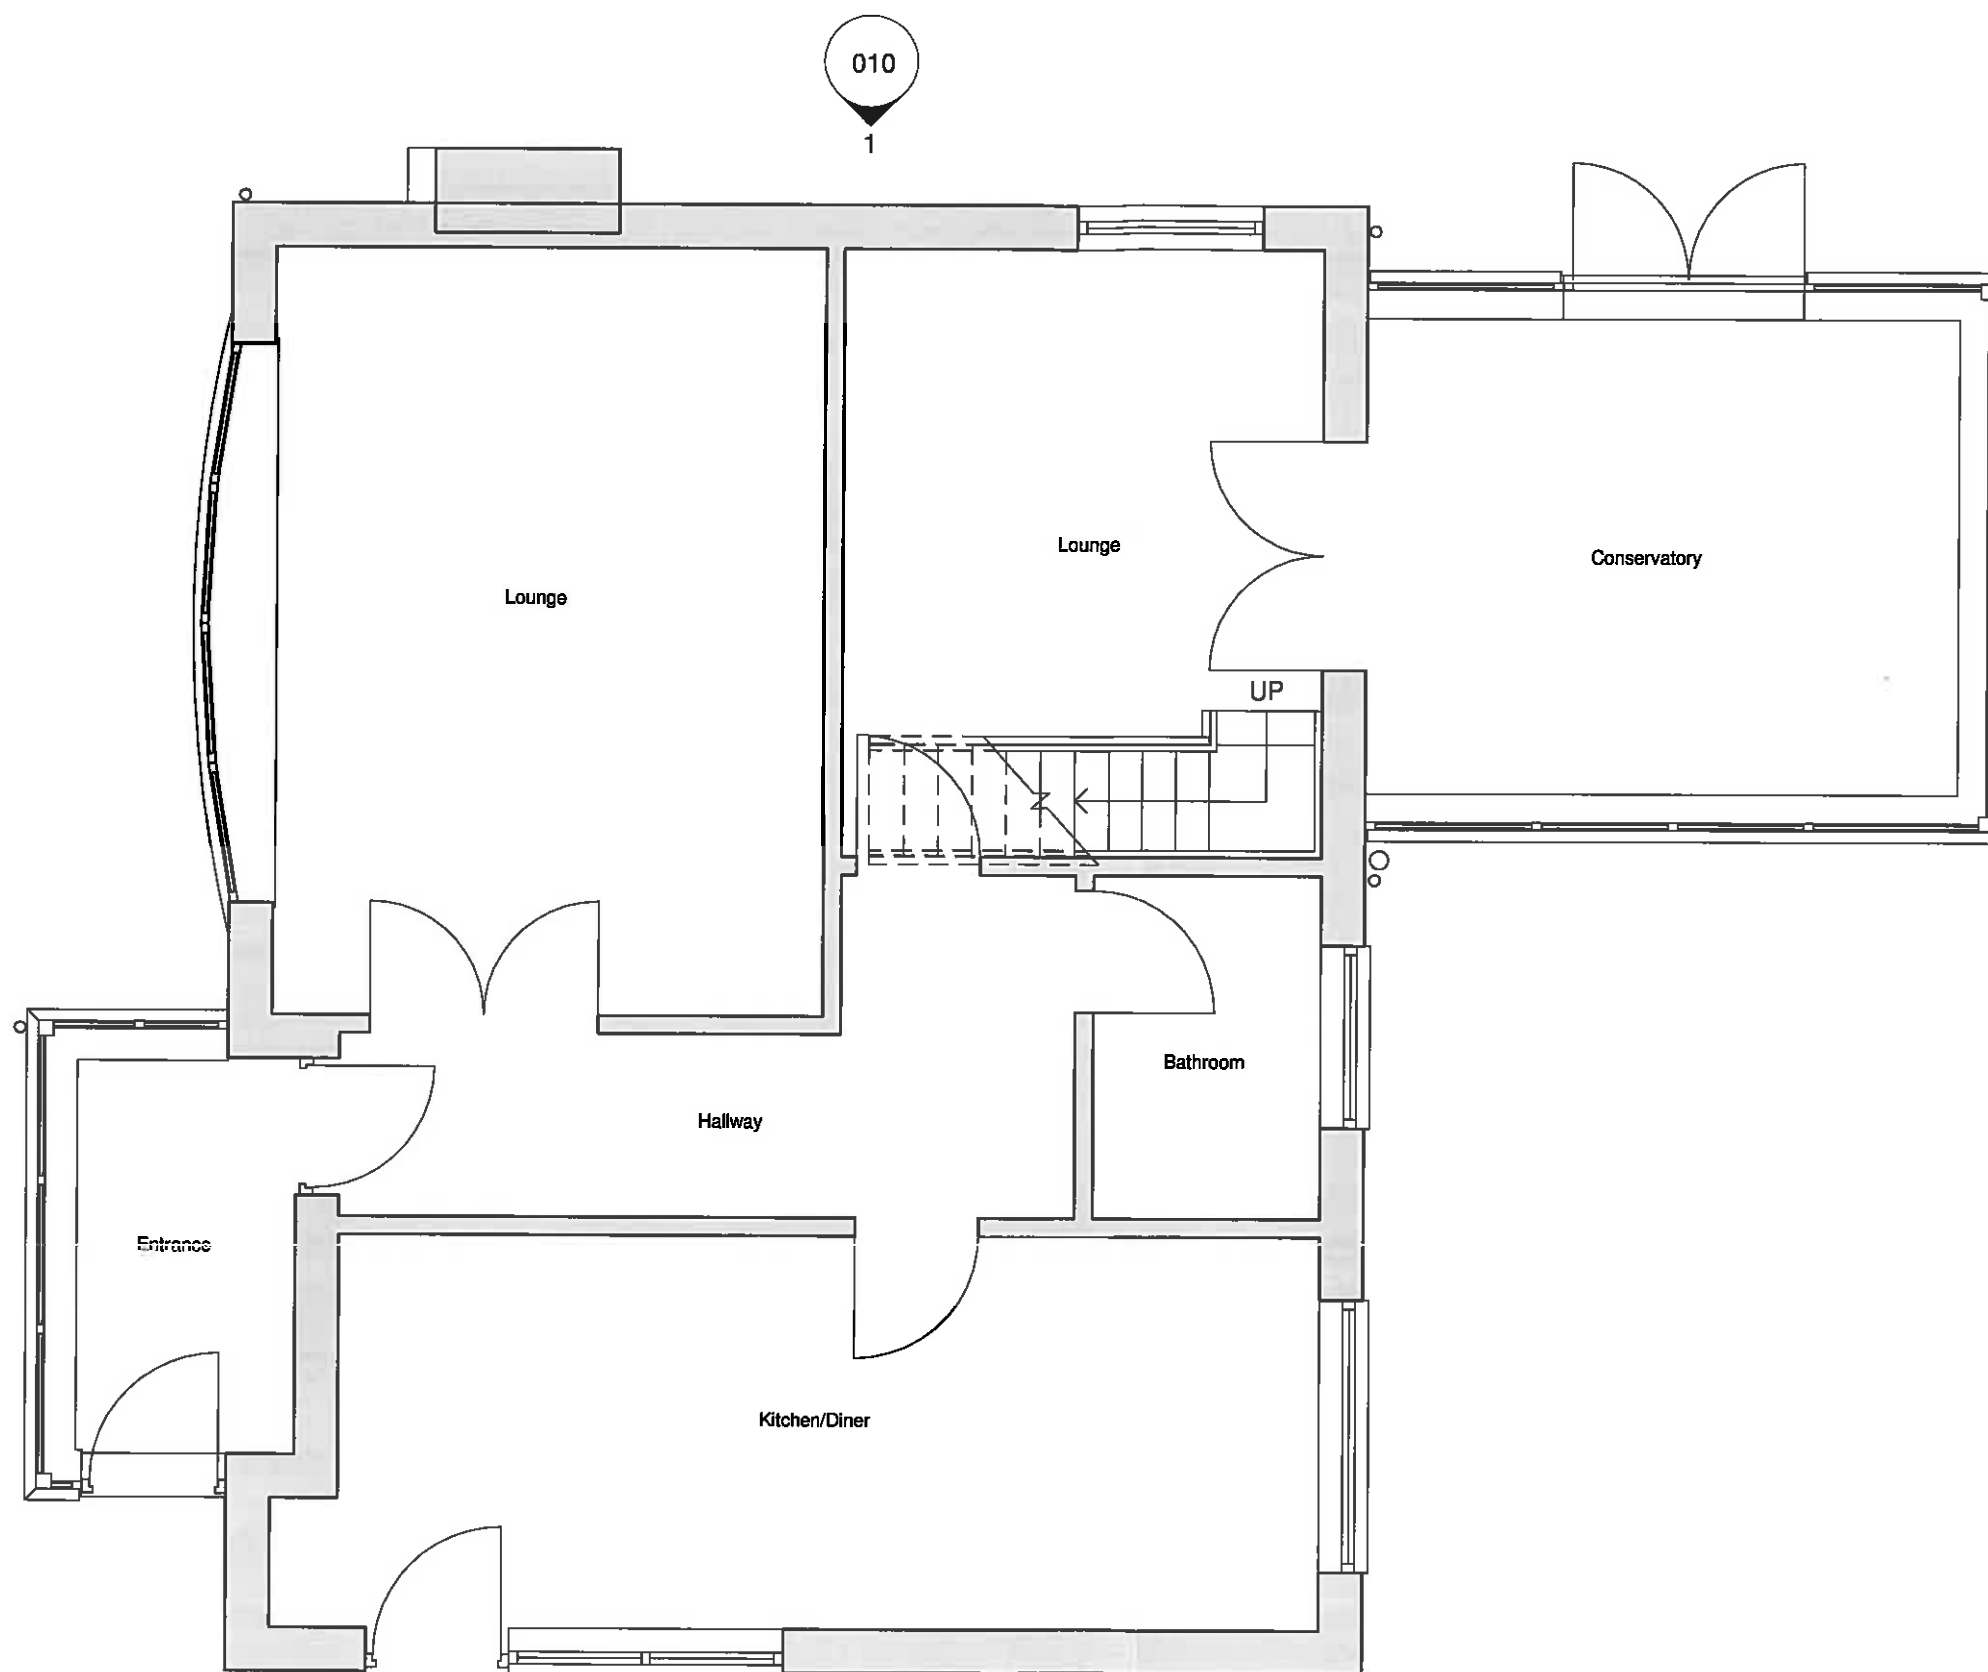


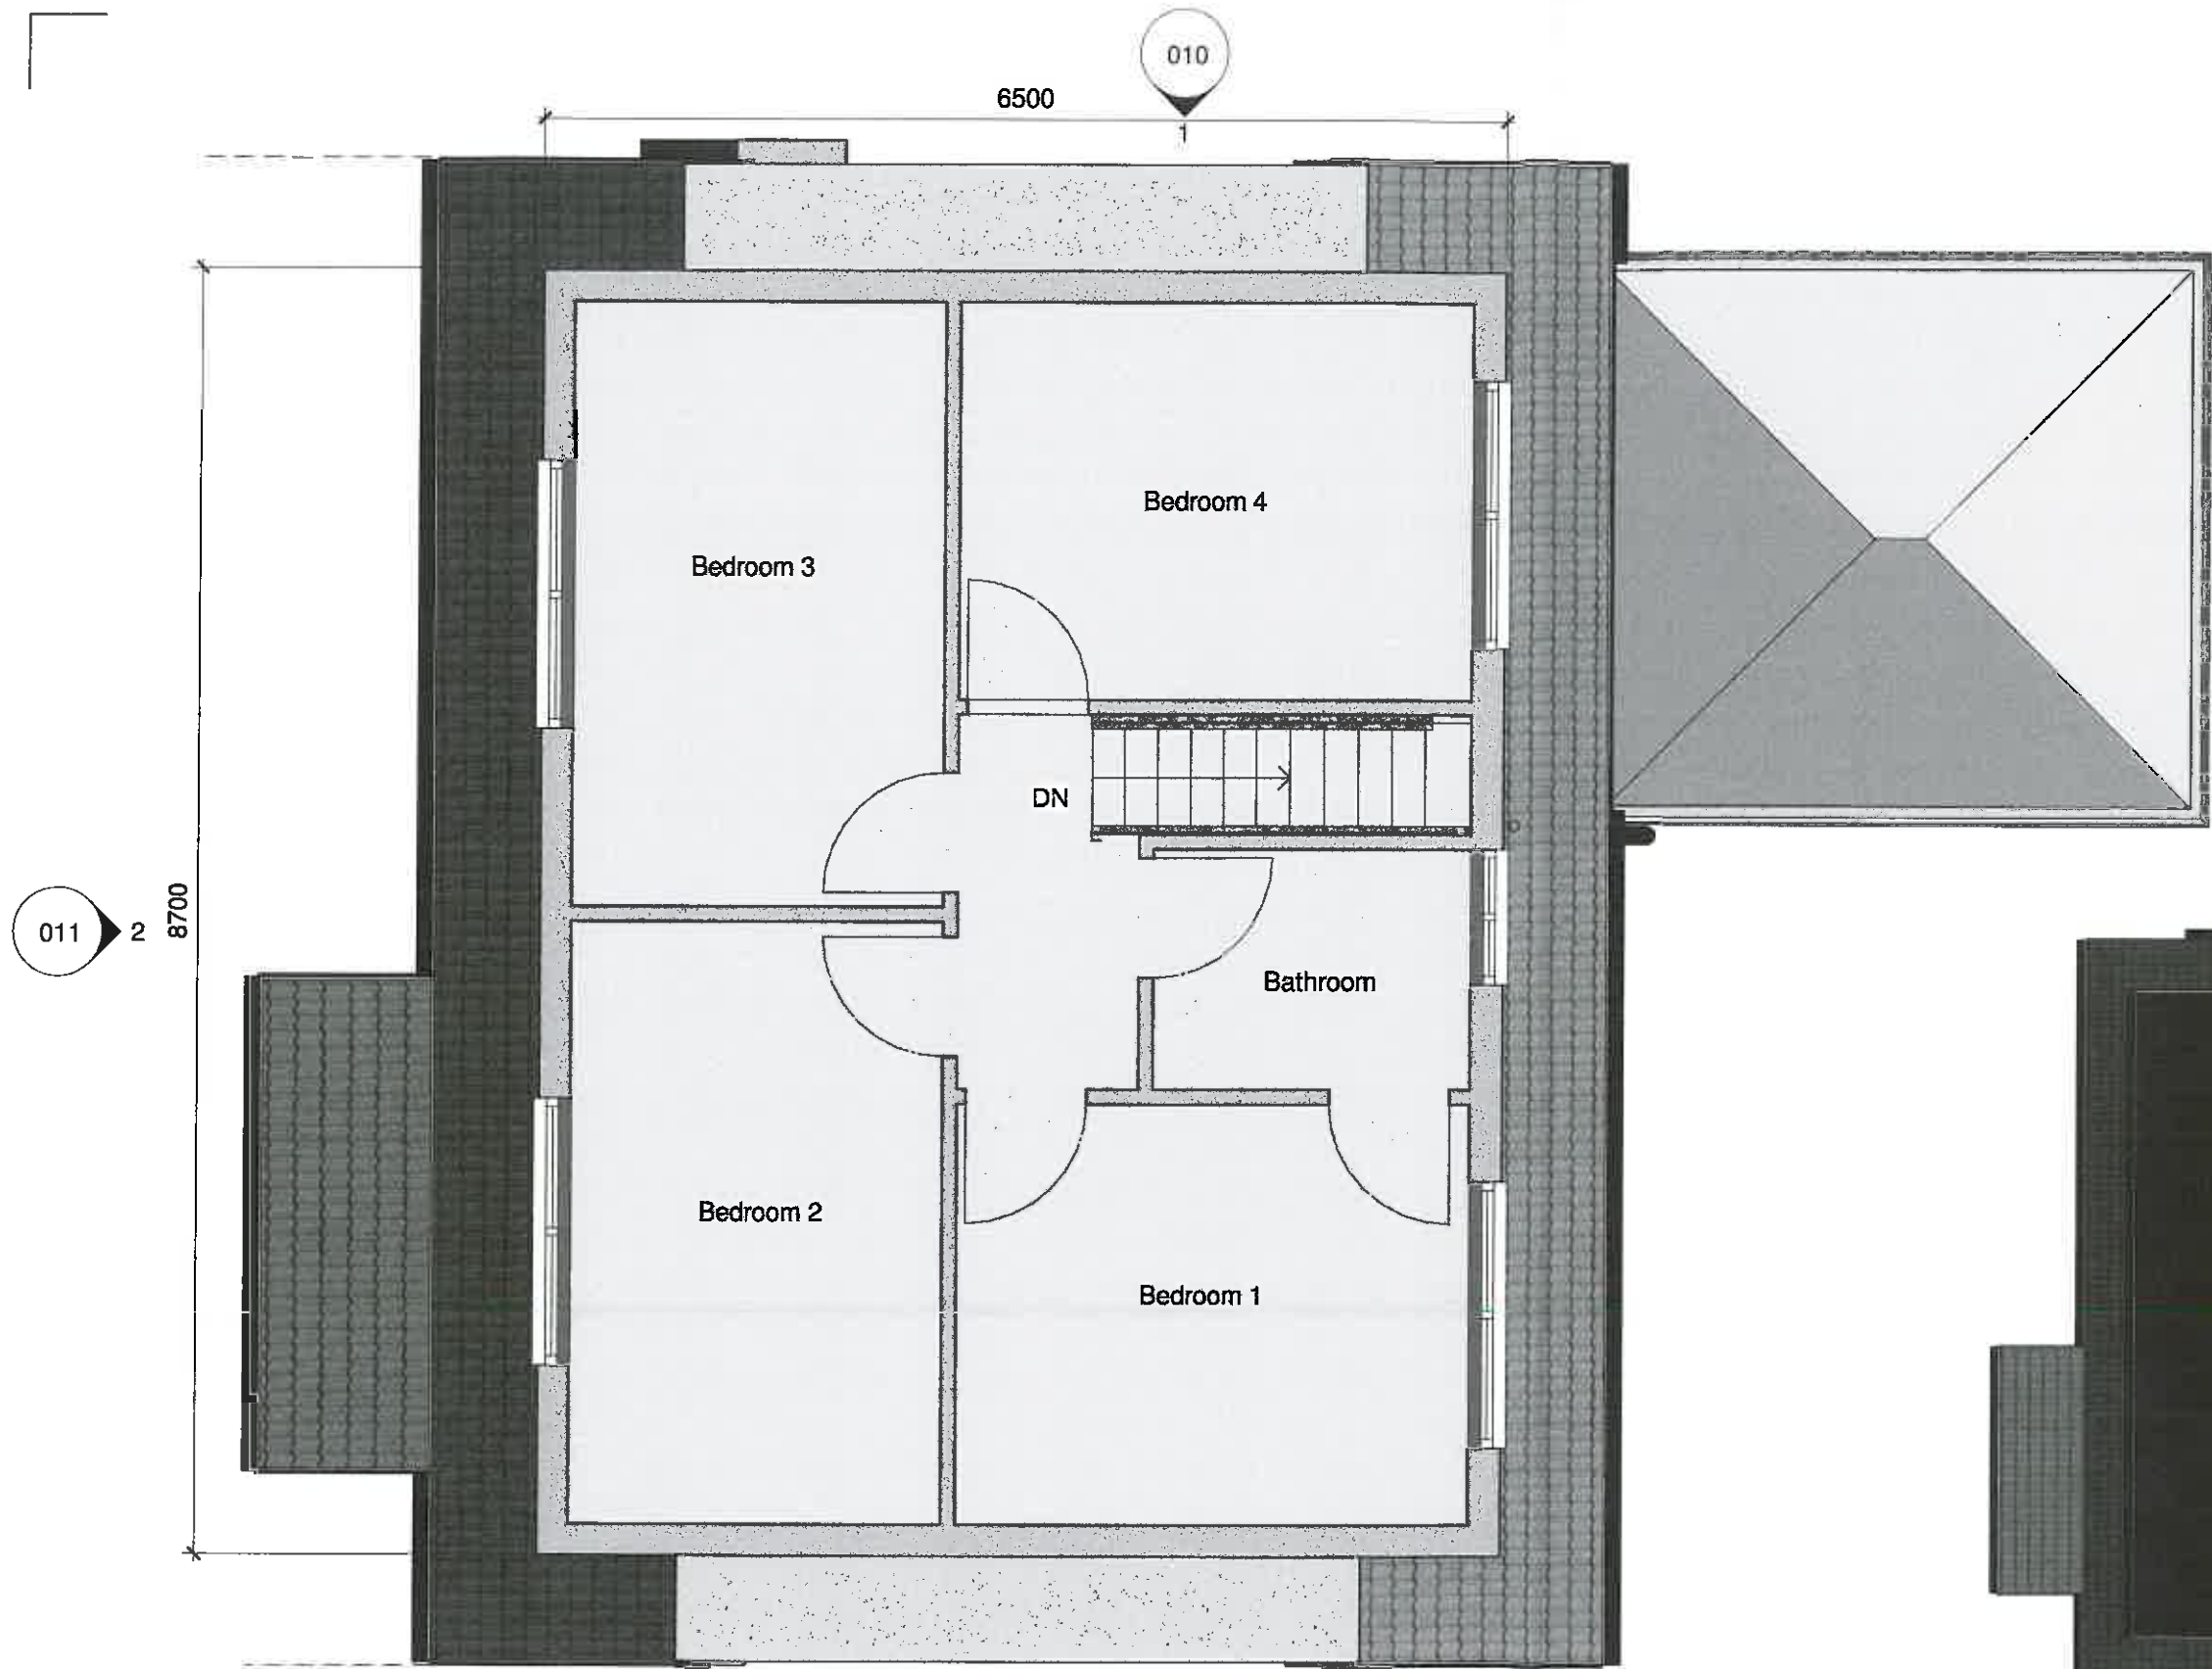


|                                    |                           |                        |              |
|------------------------------------|---------------------------|------------------------|--------------|
| PROJECT<br><br>11 St.Mary's Drive  | CLIENT<br><br>Rick Worden |                        |              |
|                                    | Date<br>Issue Date        | Scale (@ A3)<br>1 : 50 |              |
| SHEET<br><br>Proposed Ground Floor | DRWAING NUMBER<br><br>007 |                        | REV<br><br>A |

 

**02 First Floor - Proposed**  
1 : 50

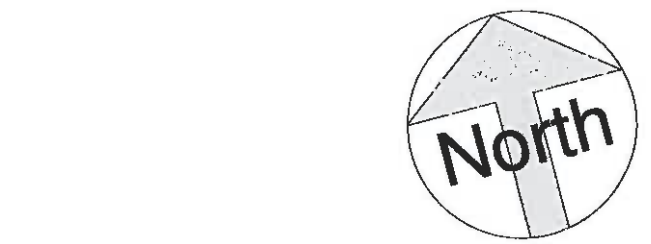

320160731P

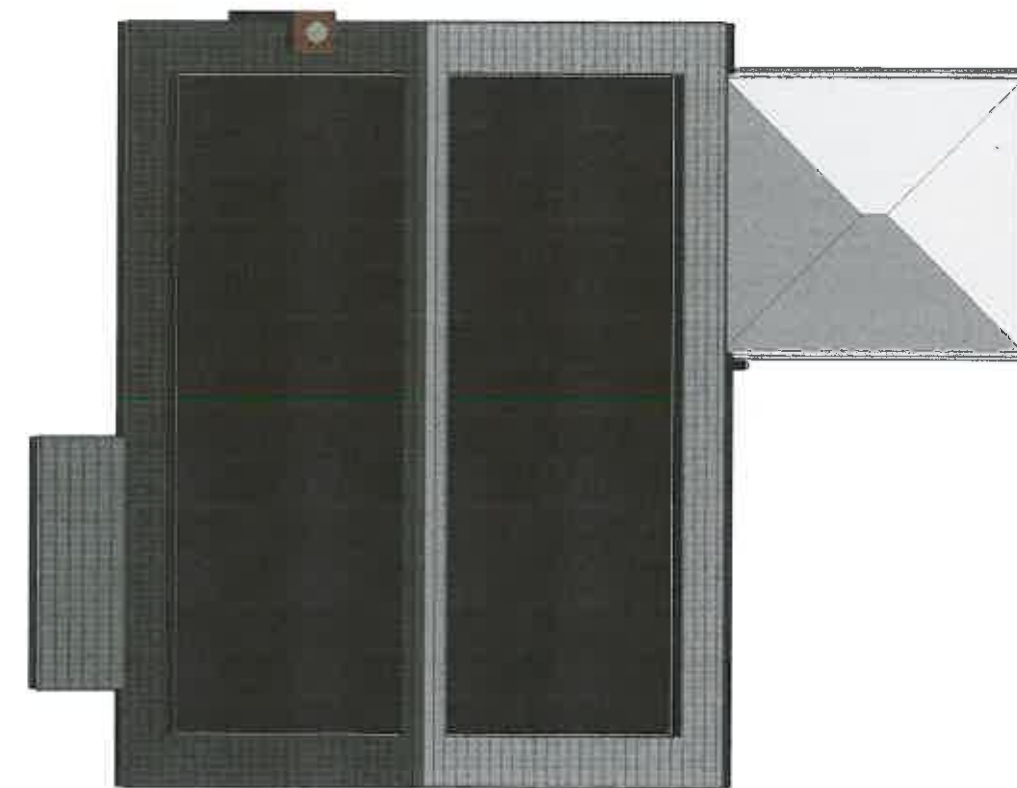

**02 Roof Plan - Proposed**  
1 : 100

|         |                                  |  |              |  |              |   |
|---------|----------------------------------|--|--------------|--|--------------|---|
| PROJECT | 11 St.Mary's Drive               |  | CLIENT       |  | Rick Worden  |   |
|         | Date                             |  | Scale (@ A3) |  | As indicated |   |
| SHEET   | Proposed First Floor & Roof Plan |  | Date         |  | Issue Date   |   |
|         | DRWAING NUMBER                   |  | 008          |  | REV          |   |
|         |                                  |  |              |  |              | B |



320160731P

**North - Proposed**  
1 : 50



**East - Proposed**  
1 : 50

|                                   |                           |                        |              |
|-----------------------------------|---------------------------|------------------------|--------------|
| PROJECT<br><br>11 St.Mary's Drive | CLIENT<br><br>Rick Worden |                        |              |
|                                   | Date<br>Issue Date        | Scale (@ A3)<br>1 : 50 |              |
| SHEET<br><br>Proposed Elevations  | DRAWING NUMBER<br><br>010 |                        | REV<br><br>A |





**South - Proposed**  
1 : 50




**West - Proposed**  
1 : 50




|         |                       |  |                |  |              |  |
|---------|-----------------------|--|----------------|--|--------------|--|
| PROJECT | 11 St.Mary's Drive    |  | CLIENT         |  | Rick Worden  |  |
|         | Date                  |  | Issue Date     |  | Scale (@ A3) |  |
| SHEET   | Proposed Elevations 2 |  | DRAWING NUMBER |  | REV          |  |
|         |                       |  | 011            |  | E            |  |



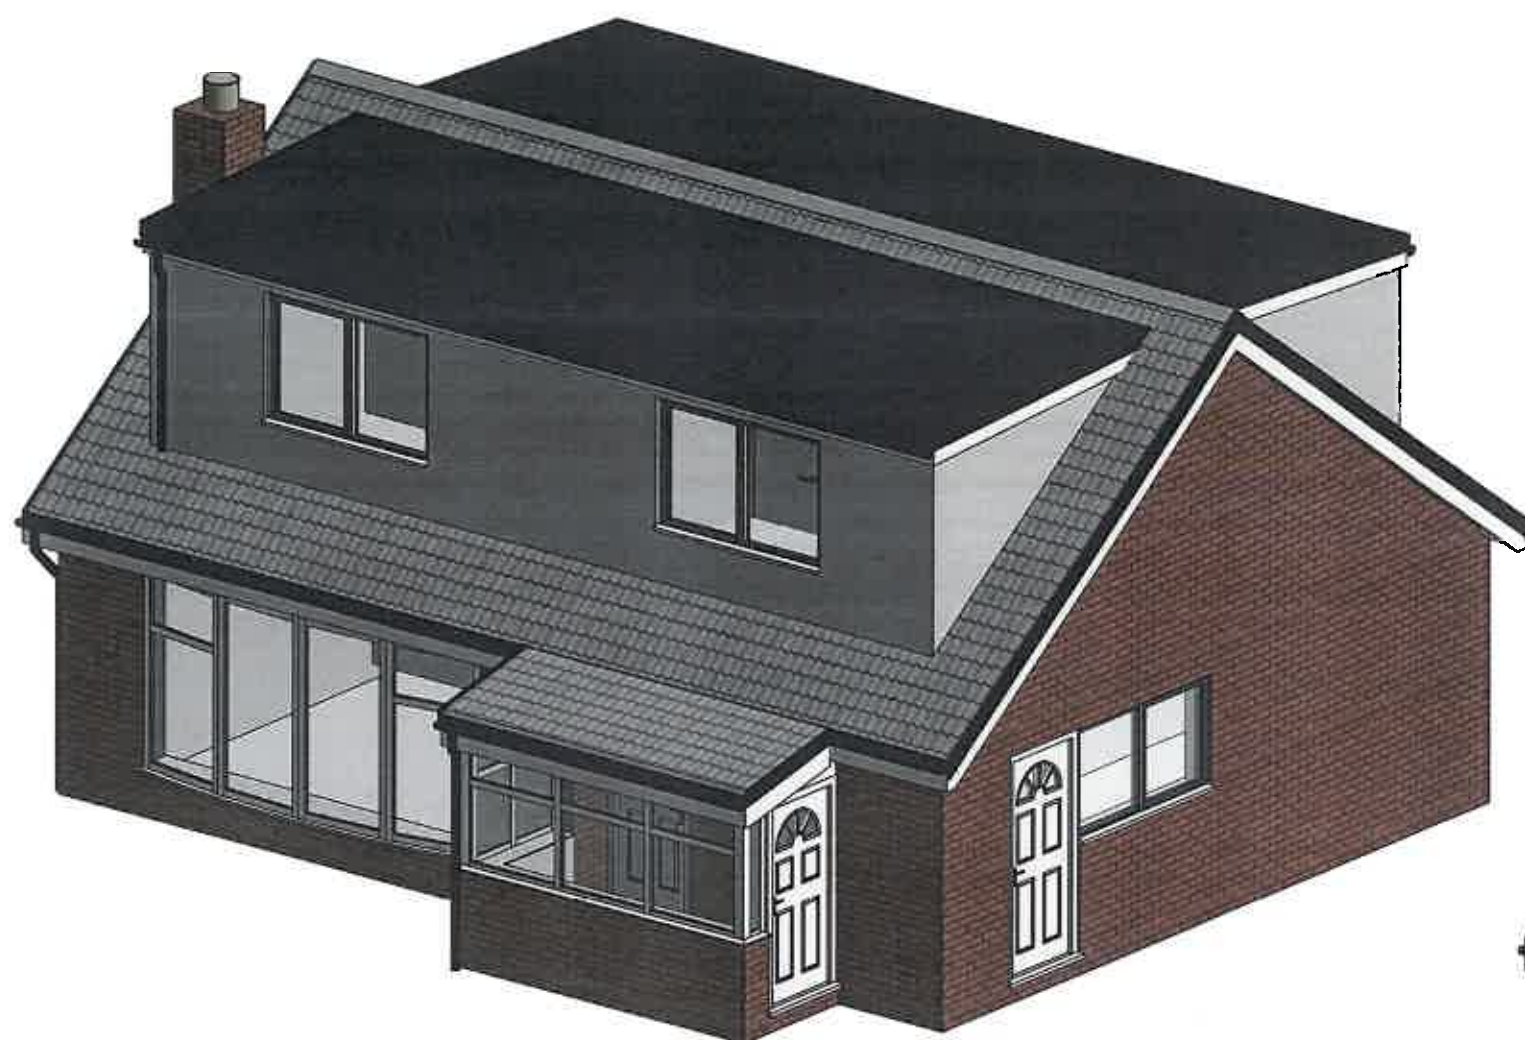

**3D\_Proposed**

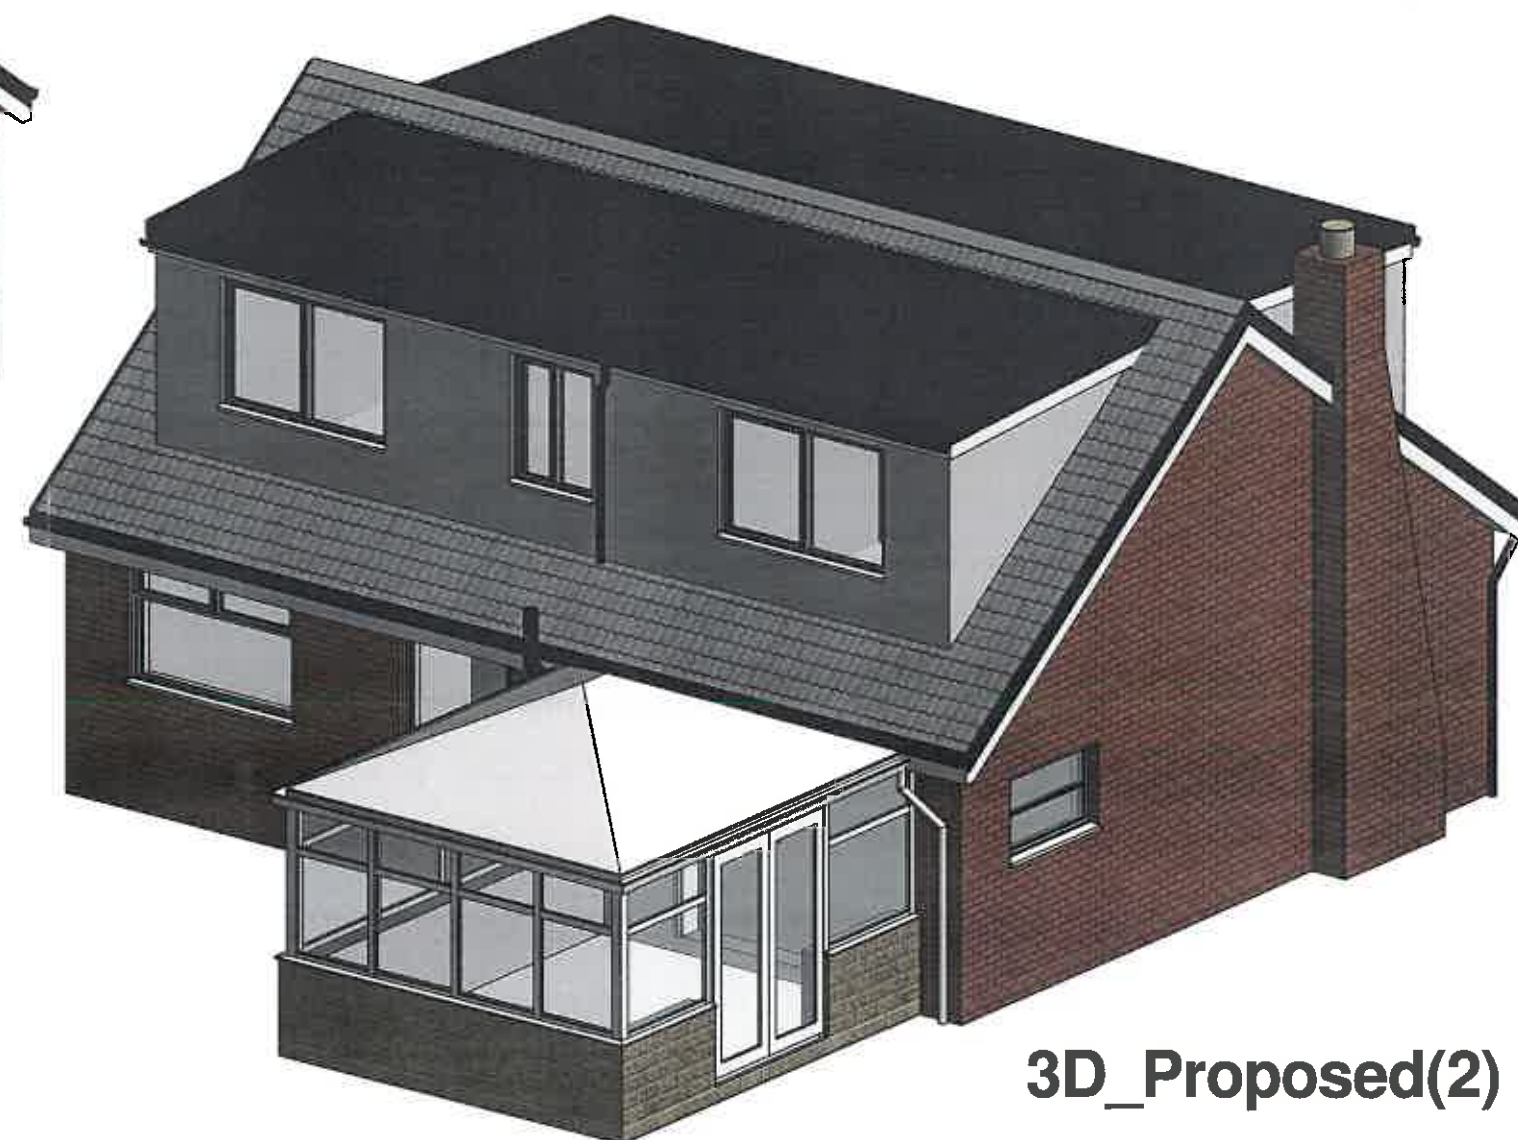

**3D\_Proposed(2)**

|         |                    |  |                    |              |
|---------|--------------------|--|--------------------|--------------|
| PROJECT | 11 St.Mary's Drive |  | CLIENT Rick Worden |              |
|         |                    |  | Date Issue Date    | Scale (@ A3) |
| SHEET   | Proposed 3D's      |  | DRWAING NUMBER     |              |
|         |                    |  | 012                | REV A        |