



This drawing is to be read in conjunction with any relevant Architect, copyright and specialist drawings and specifications. The Architect is to be notified of any discrepancies before proceeding. Do not scale from this drawing. All dimensions and materials to be checked on site. This drawing is subject to copyright. All work carried out before Planning and Building Permission has been granted is at the contractor's risk.



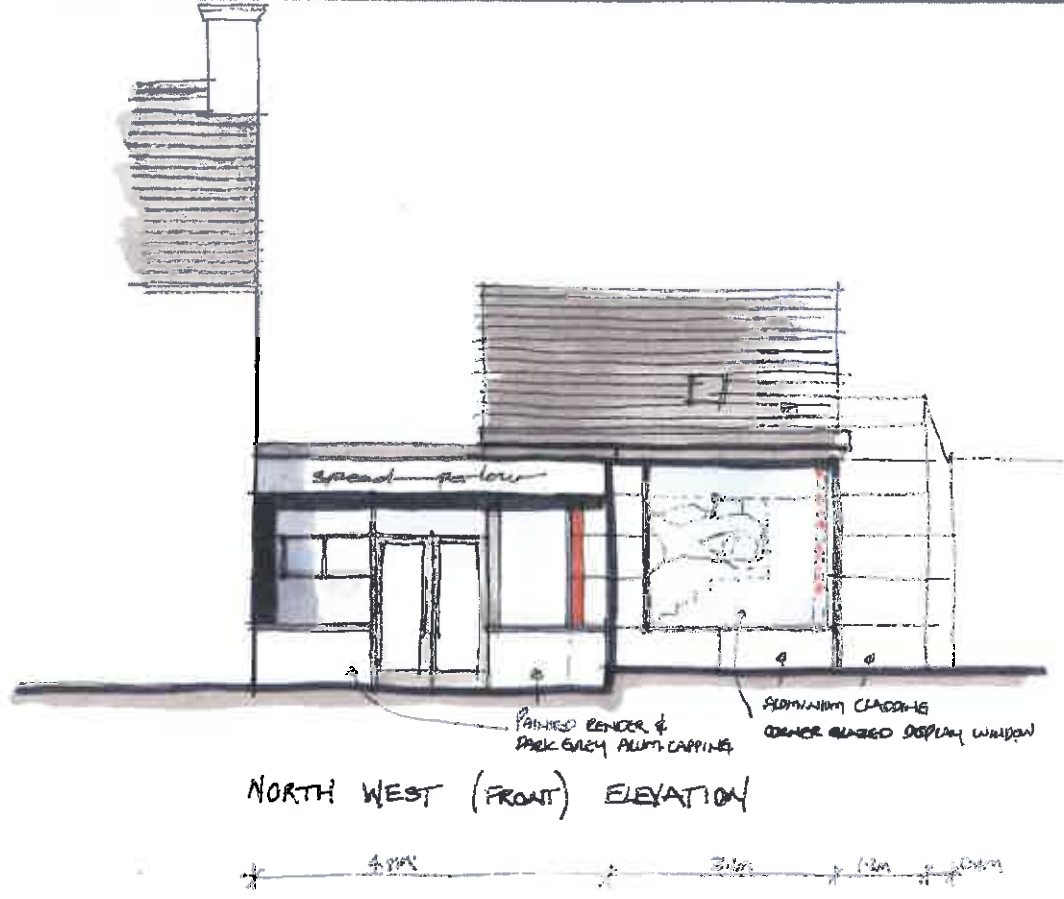

NORTH WEST (FRONT) ELEVATION

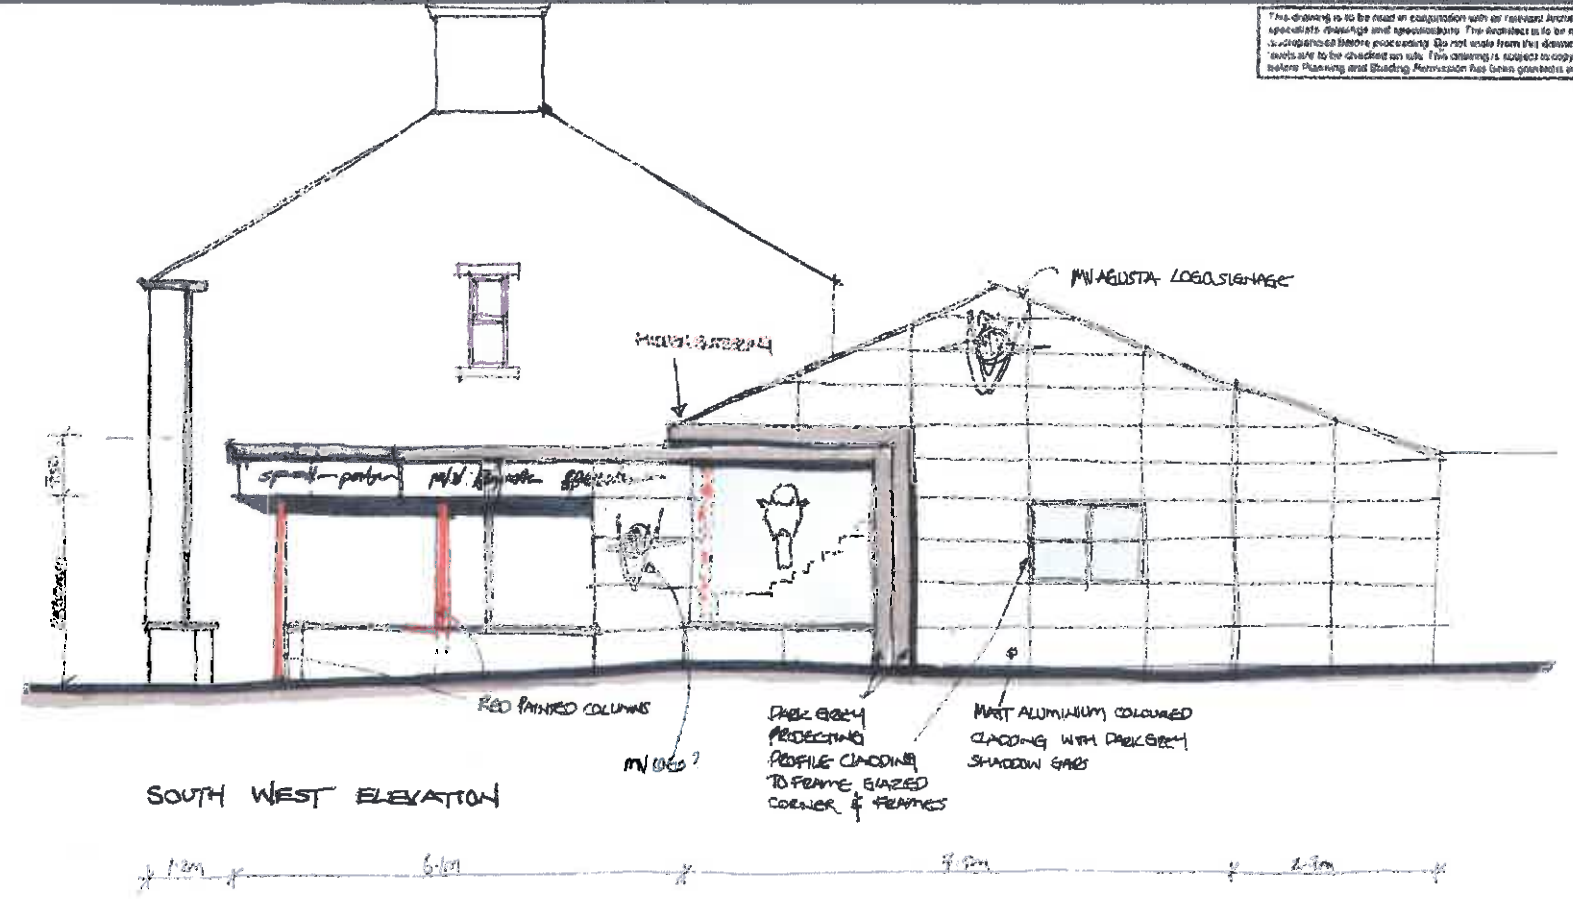

SOUTH WEST ELEVATION

320160733P

Client		
MV AGUSTA LANCASHIRE		
Job Title		
PROPOSED ALTERATIONS TO SPEED PARLOUR CHATBURN ROAD CLITHEROE		
Drawing Title		
PROPOSED ELEVATIONS		
Scale	Date	Drawn
1/100 c A5	JUNE 2016	SGH
 SUNDERLAND PEACOCK SUNDERLAND PEACOCK & ASSOCIATES LTD. HAZELMERE, PHILICO ROAD, CLITHEROE, LANCASHIRE, BB7 2AG T 01200 423178 F 01200 427388 E info@sunderlandpeacock.com www.sunderlandpeacock.com		
		
5161		03C