



Proposed North Elevation

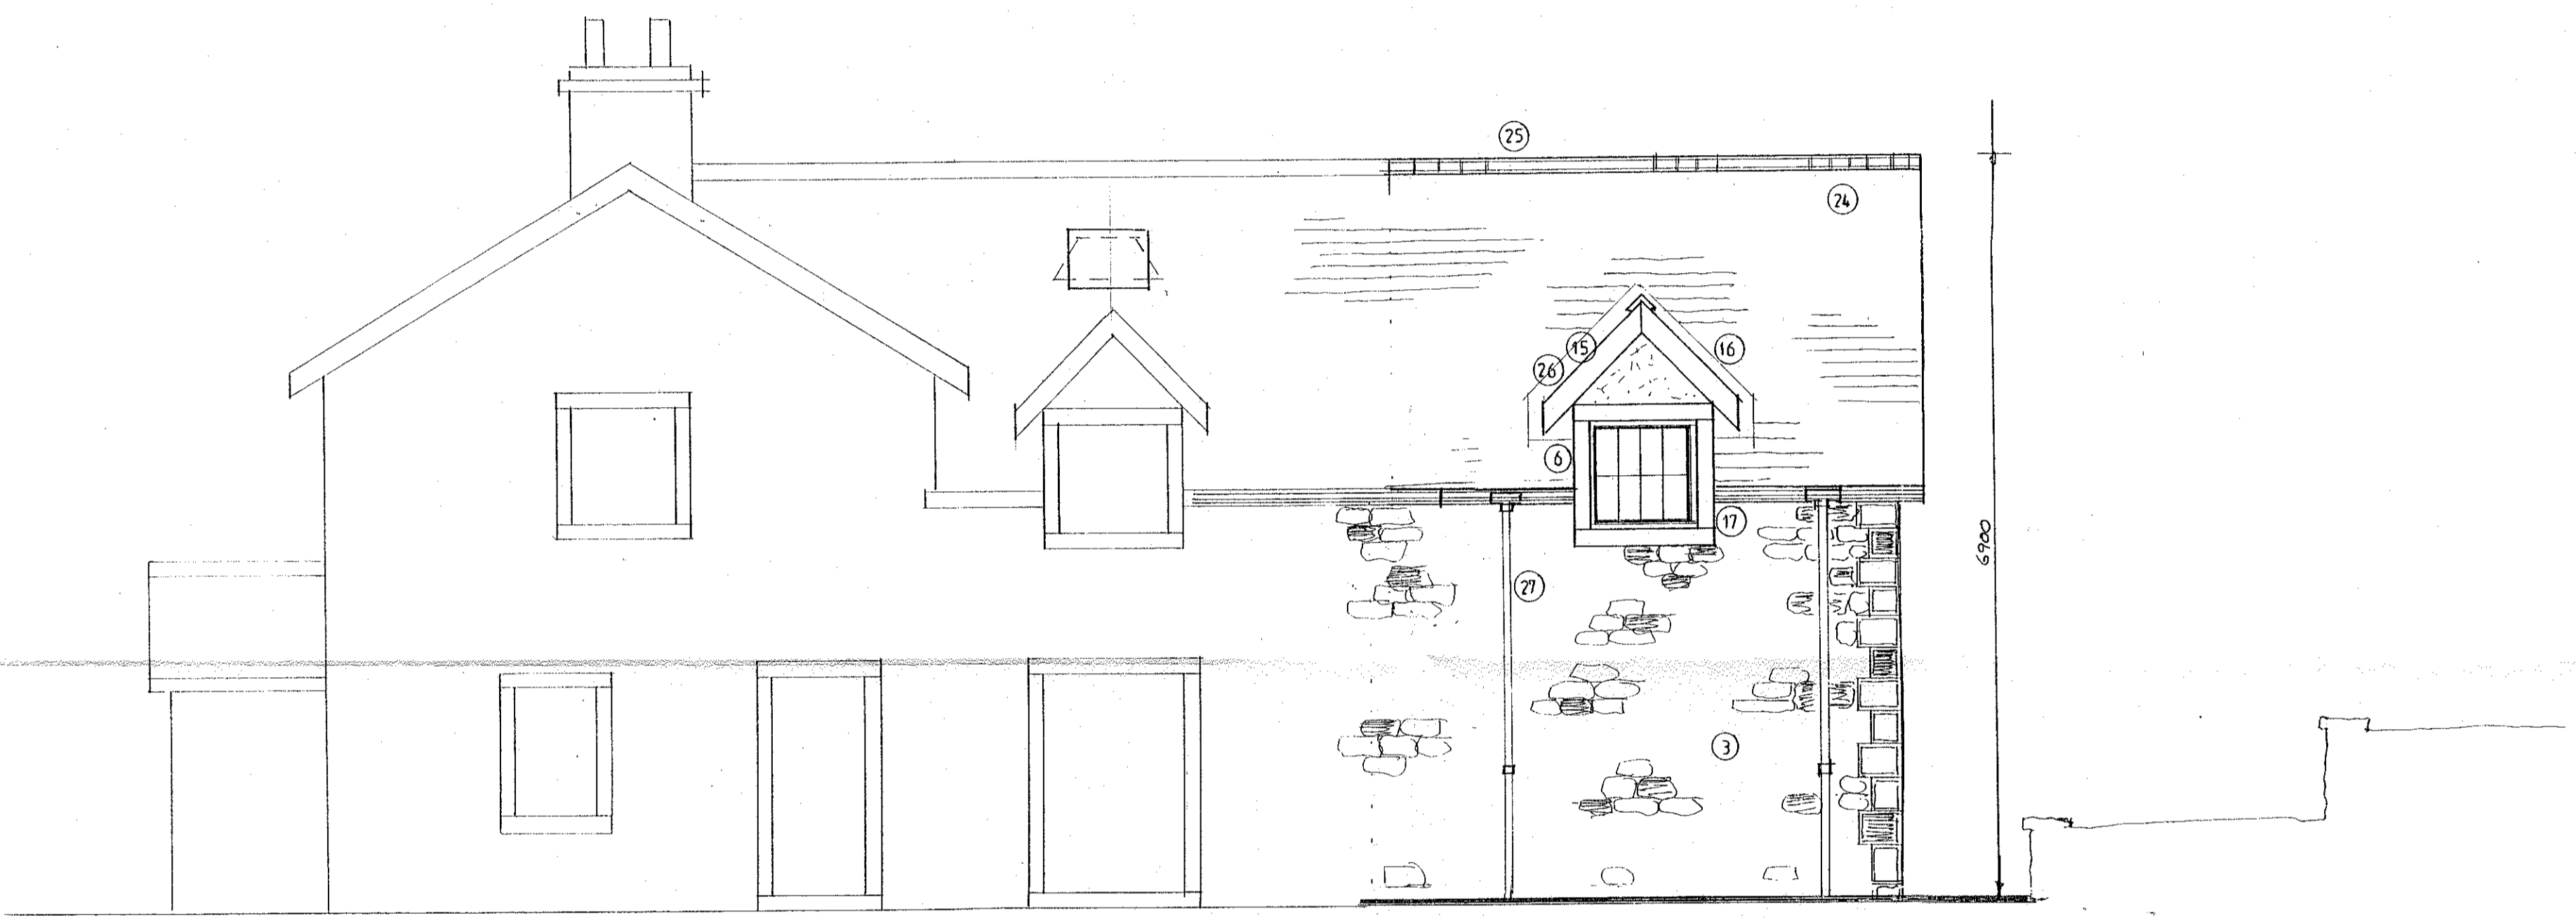

Proposed East Elevation

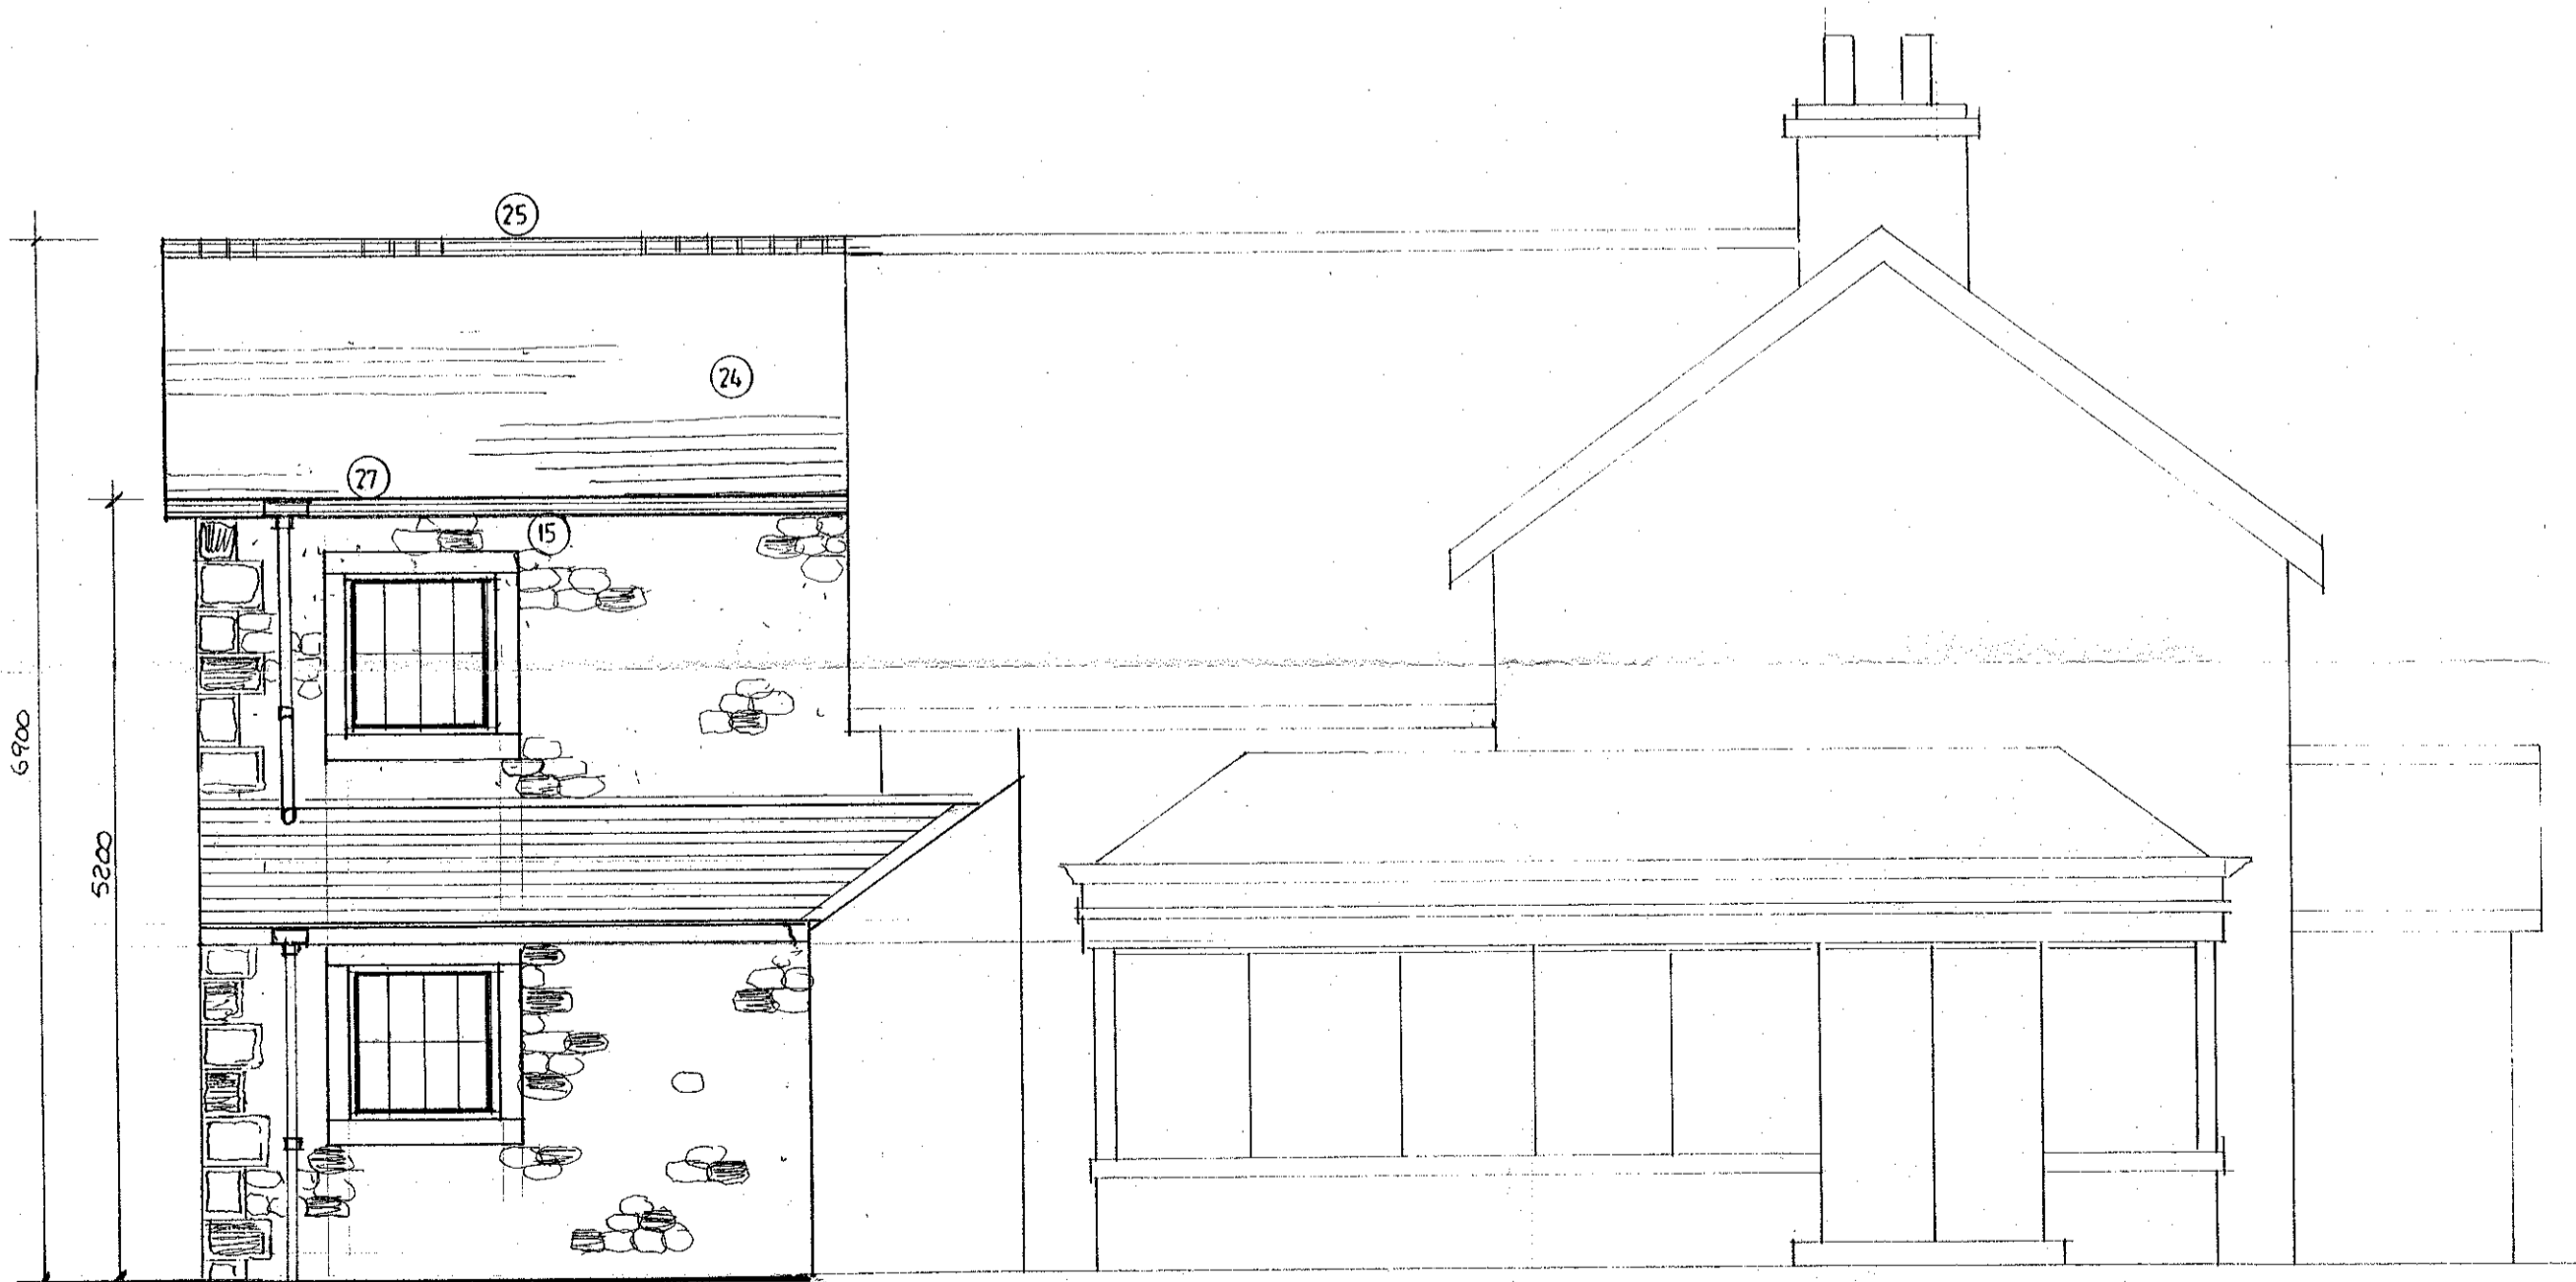

320160736P

Proposed West Elevation

| |
|--|
| S.J. Bialecki Limited Building Surveyors |
| Drawing no 6007 a/b |
| Scale 1:50 |
| Proposed Two Storey Extension At Austin House Malt Kiln Lane Chipping |