



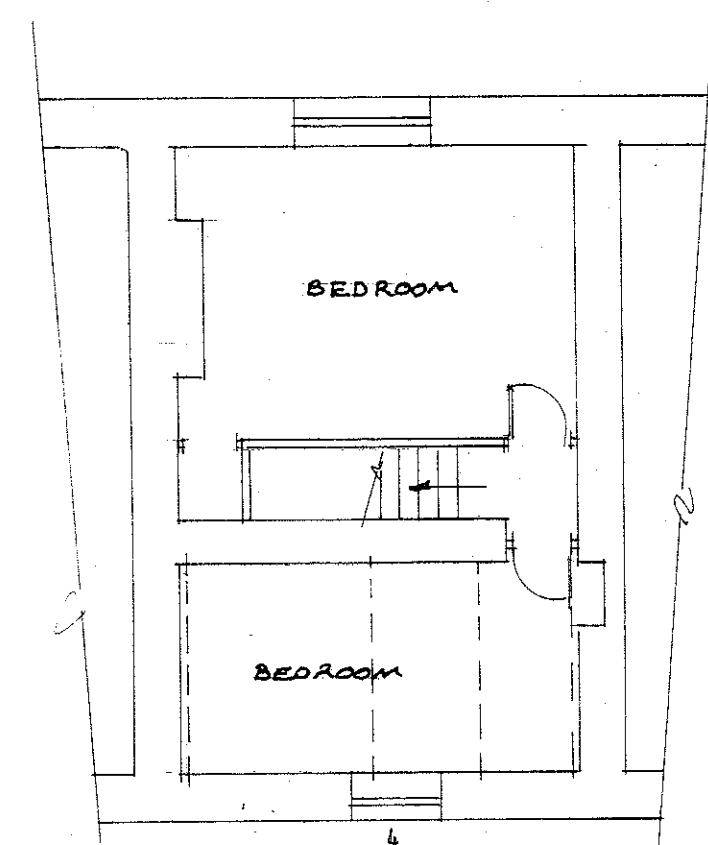


existing first floor

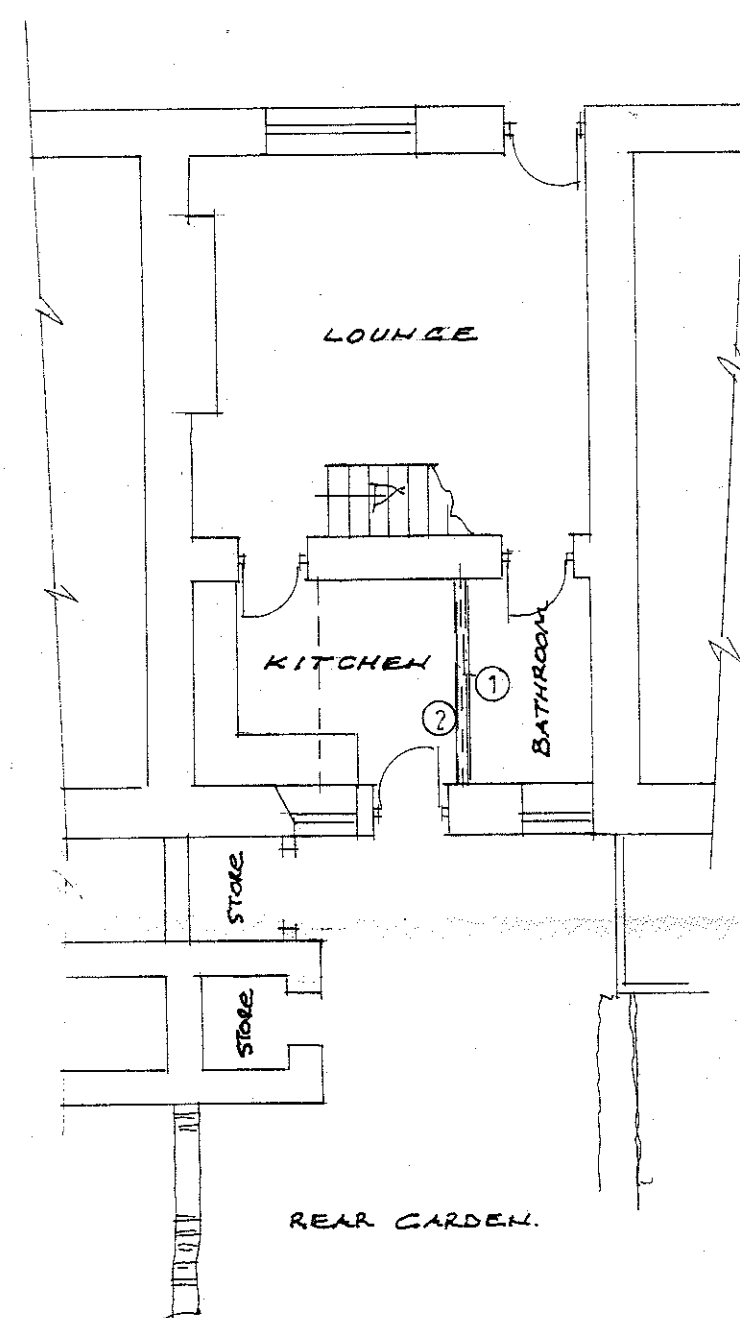


existing ground floor




existing rear elevation

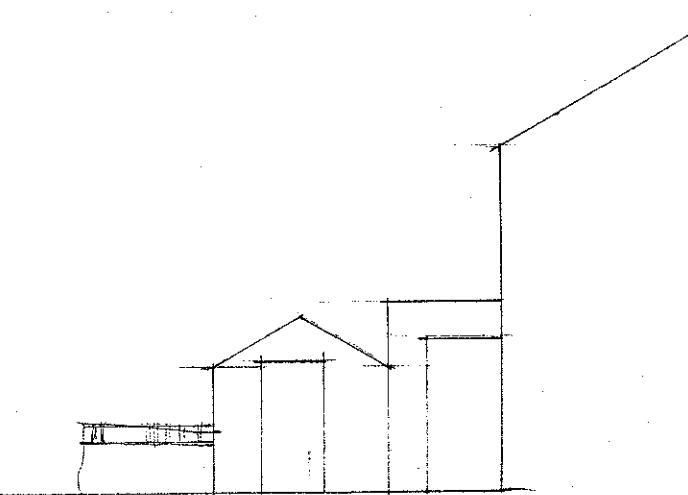


store elevation

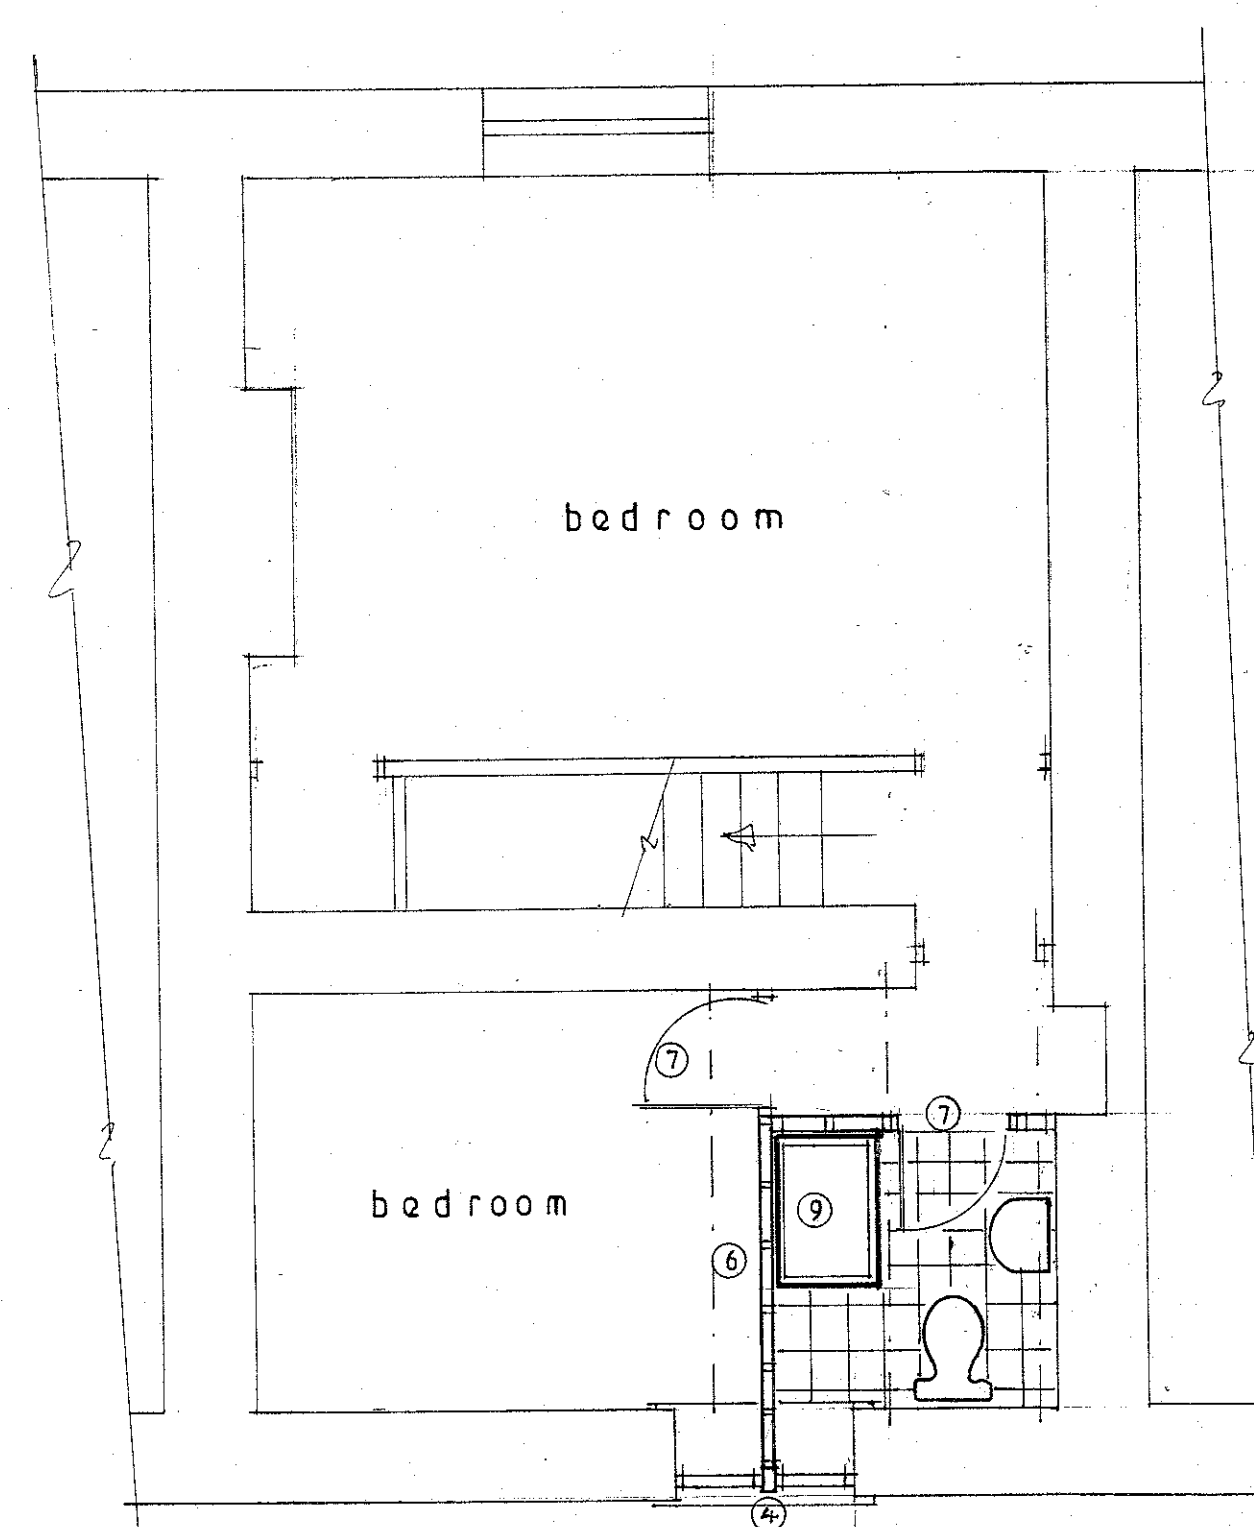

Proposed First Floor

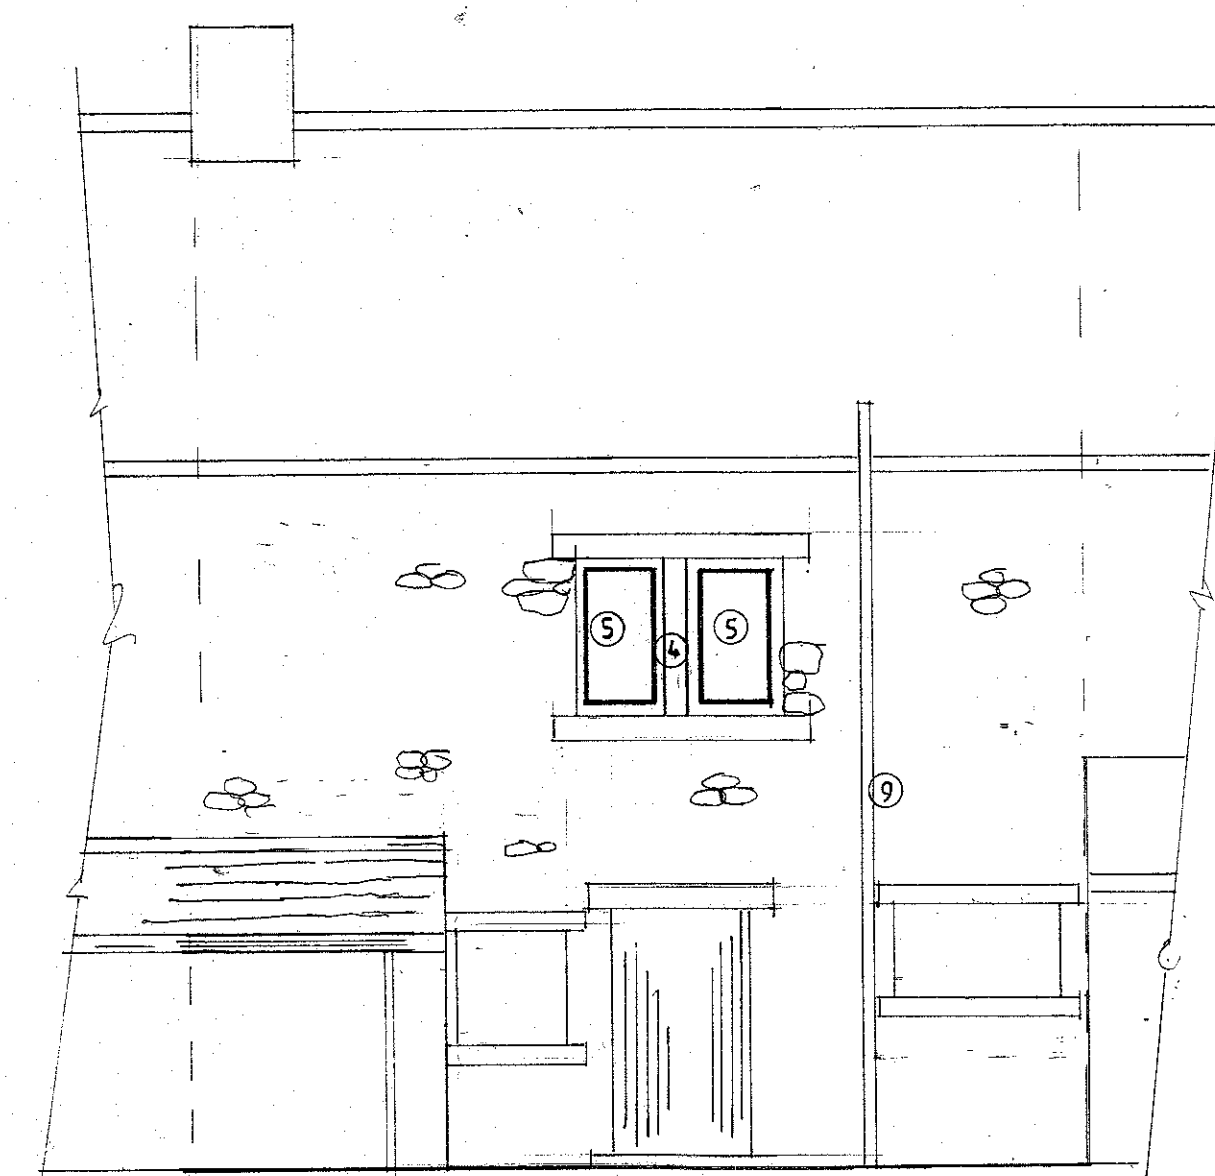

Proposed Rear Elevation

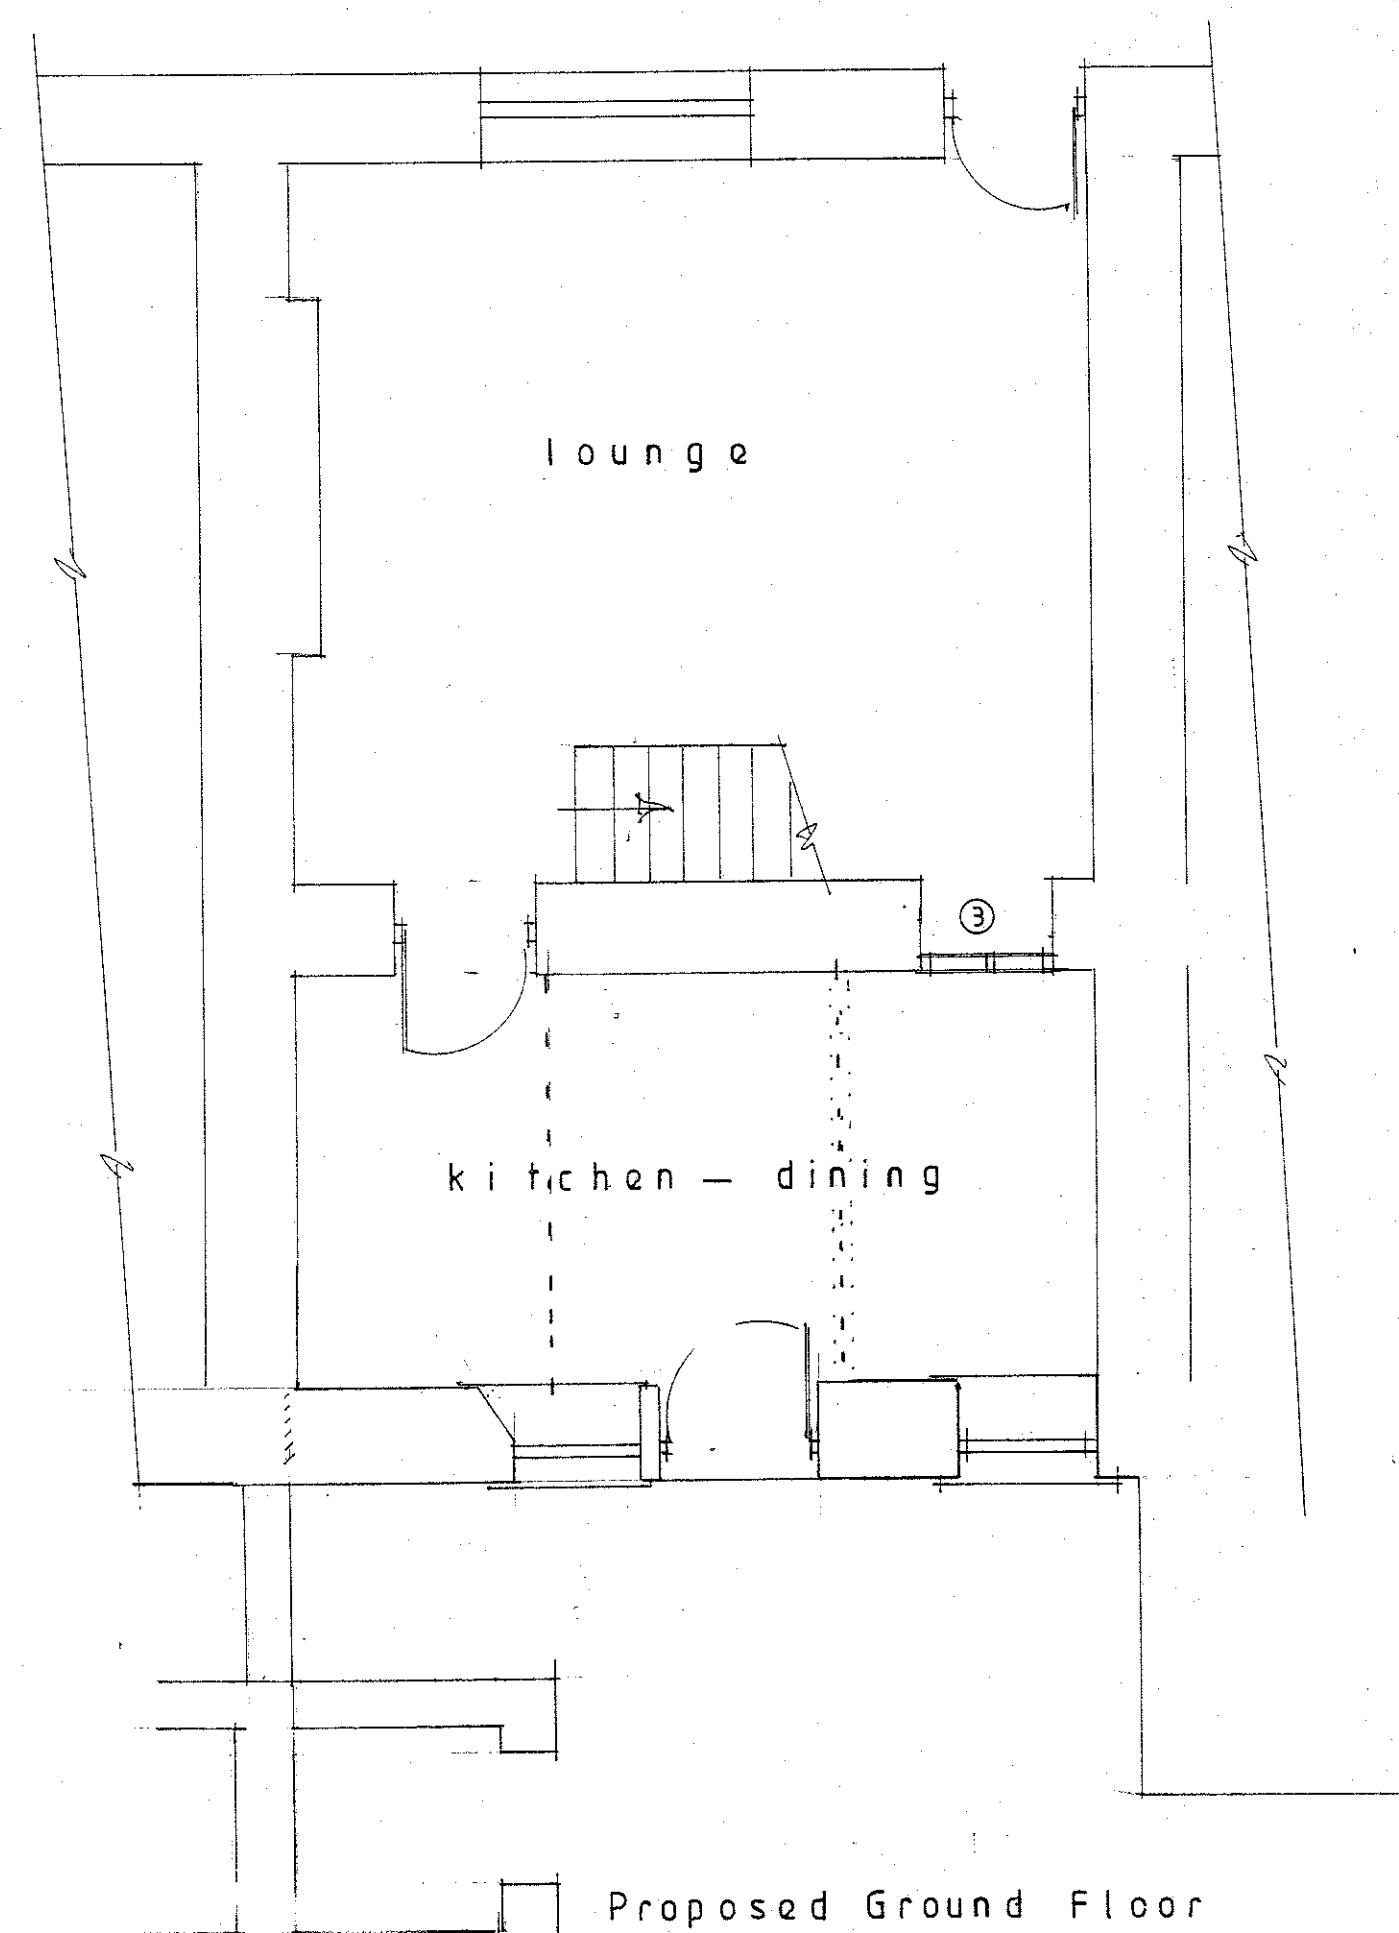

Proposed Ground Floor

320160740P

S.J. Bialecki Limited
Building Surveyors

Drawing no 7005

Scale 1:100 & 1:50

Existing & Proposed
Layouts & Elevations

Proposed
Structural Alterations
At
Primrose Cottage
Bolton by Bowland