




This drawing is to be read in conjunction with all relevant Architect, consultant and specialist drawings and specifications. The Architect is to be notified of any discrepancies before proceeding. Do not scale from this drawing. All dimensions and levels are to be checked on site. This drawing is subject to copyright. All work carried out before Planning and Building Permission has been granted is at the contractor's risk.
 NOTE: All dimensions are to the face of blockwork/studwork (not to plaster finish).

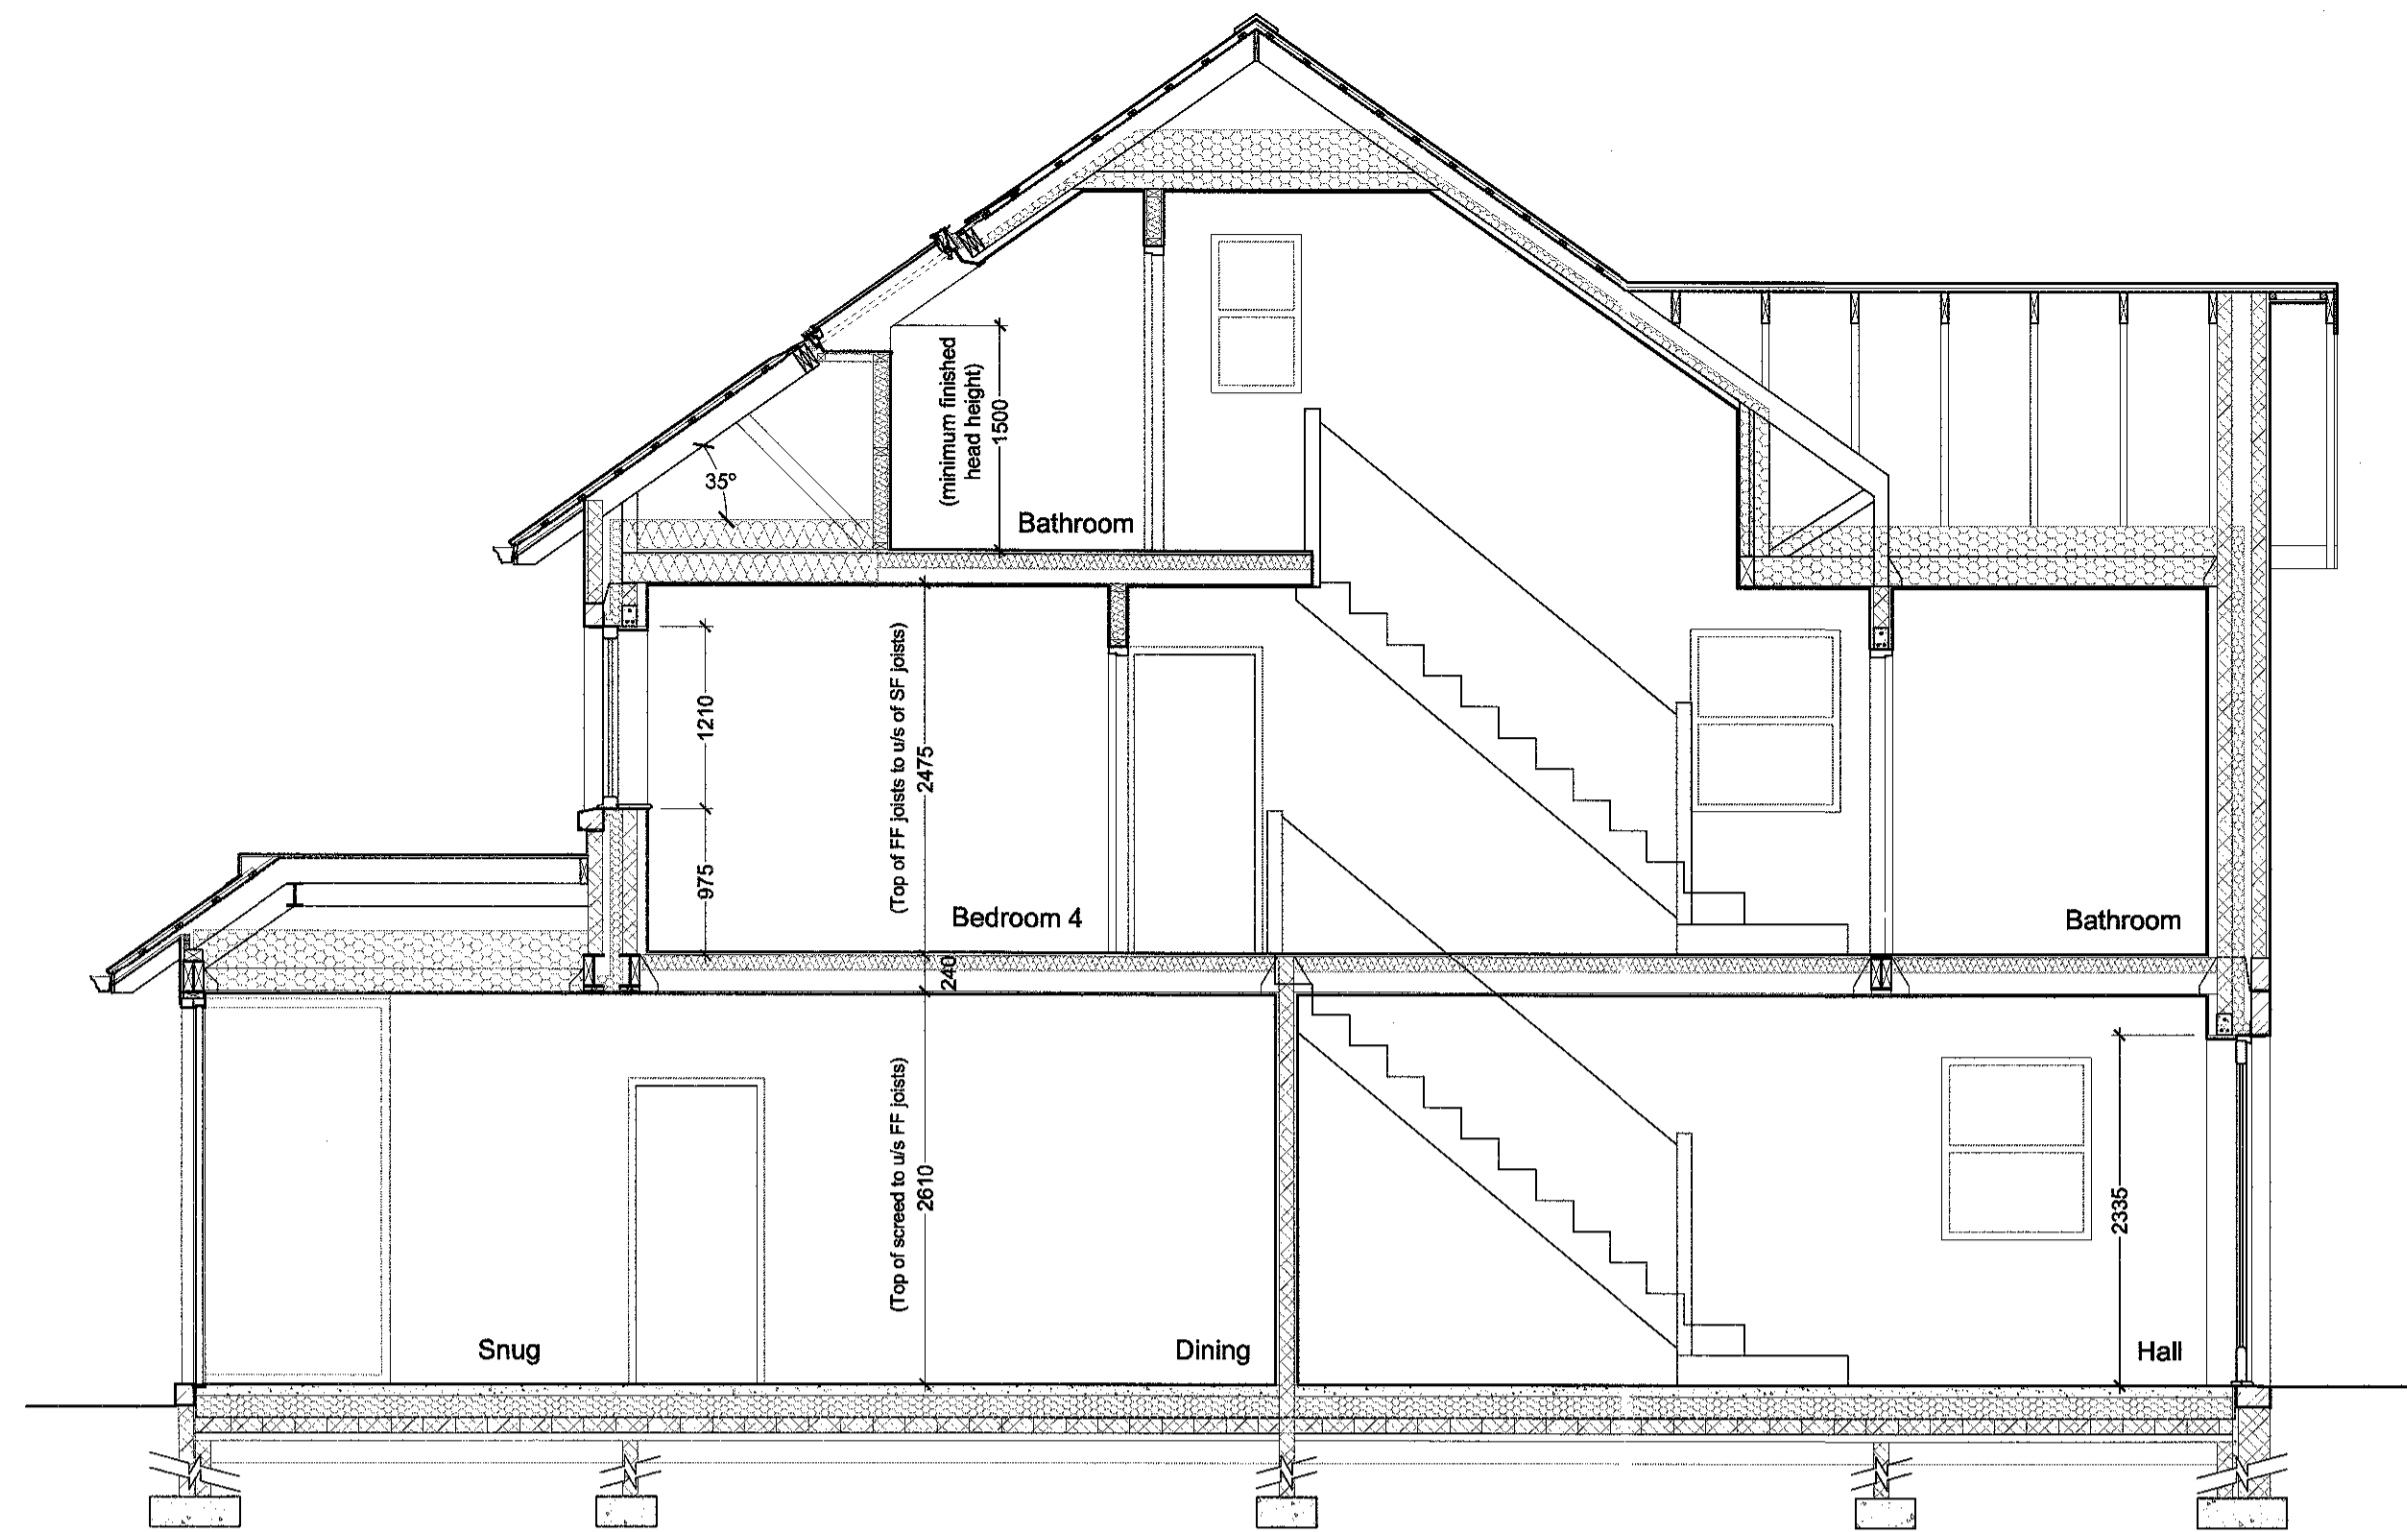


Section A

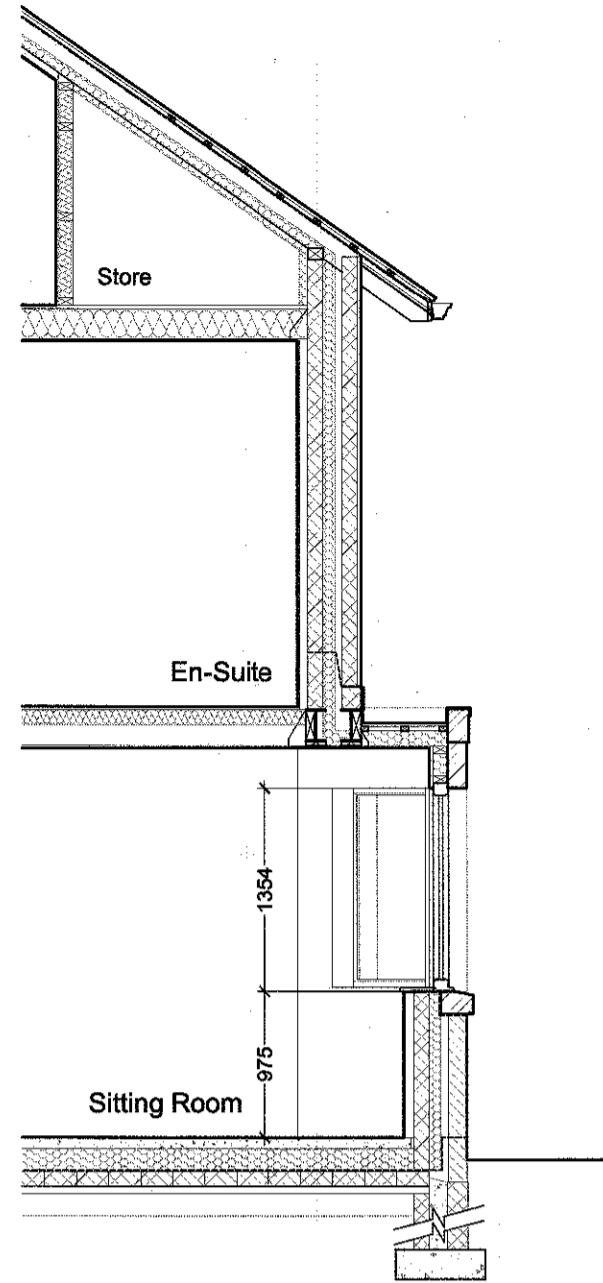


Section B

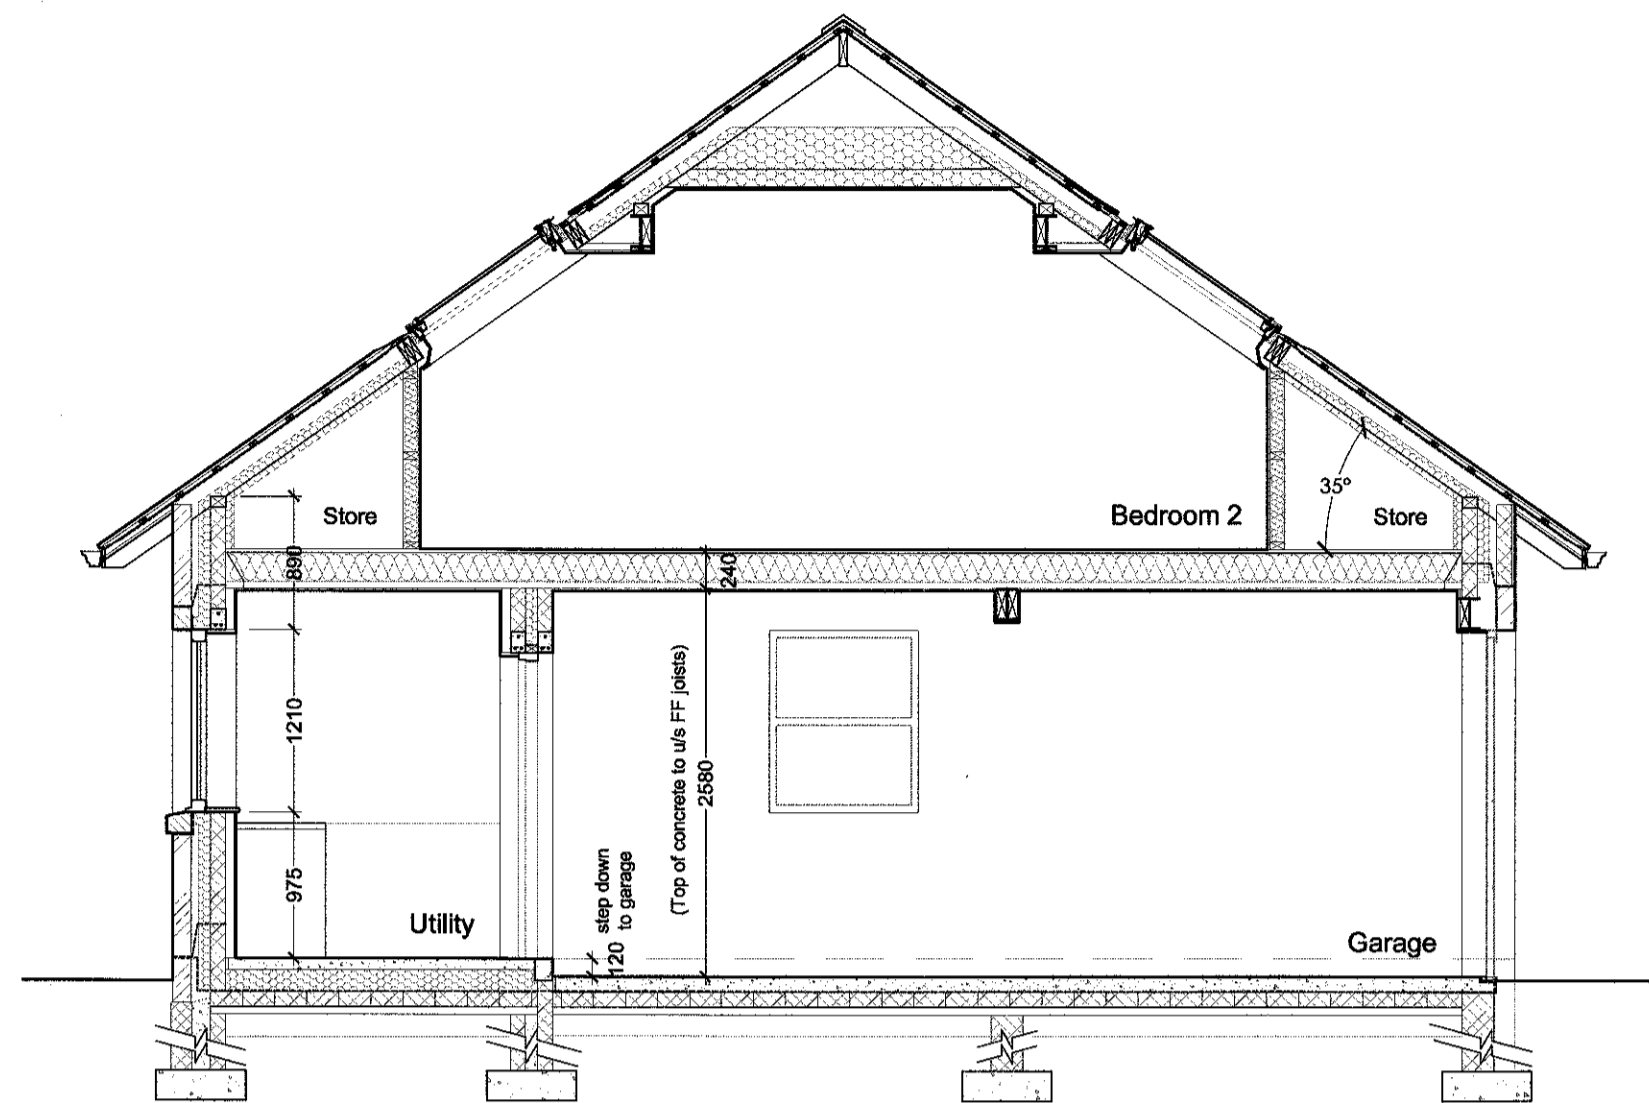

Section C

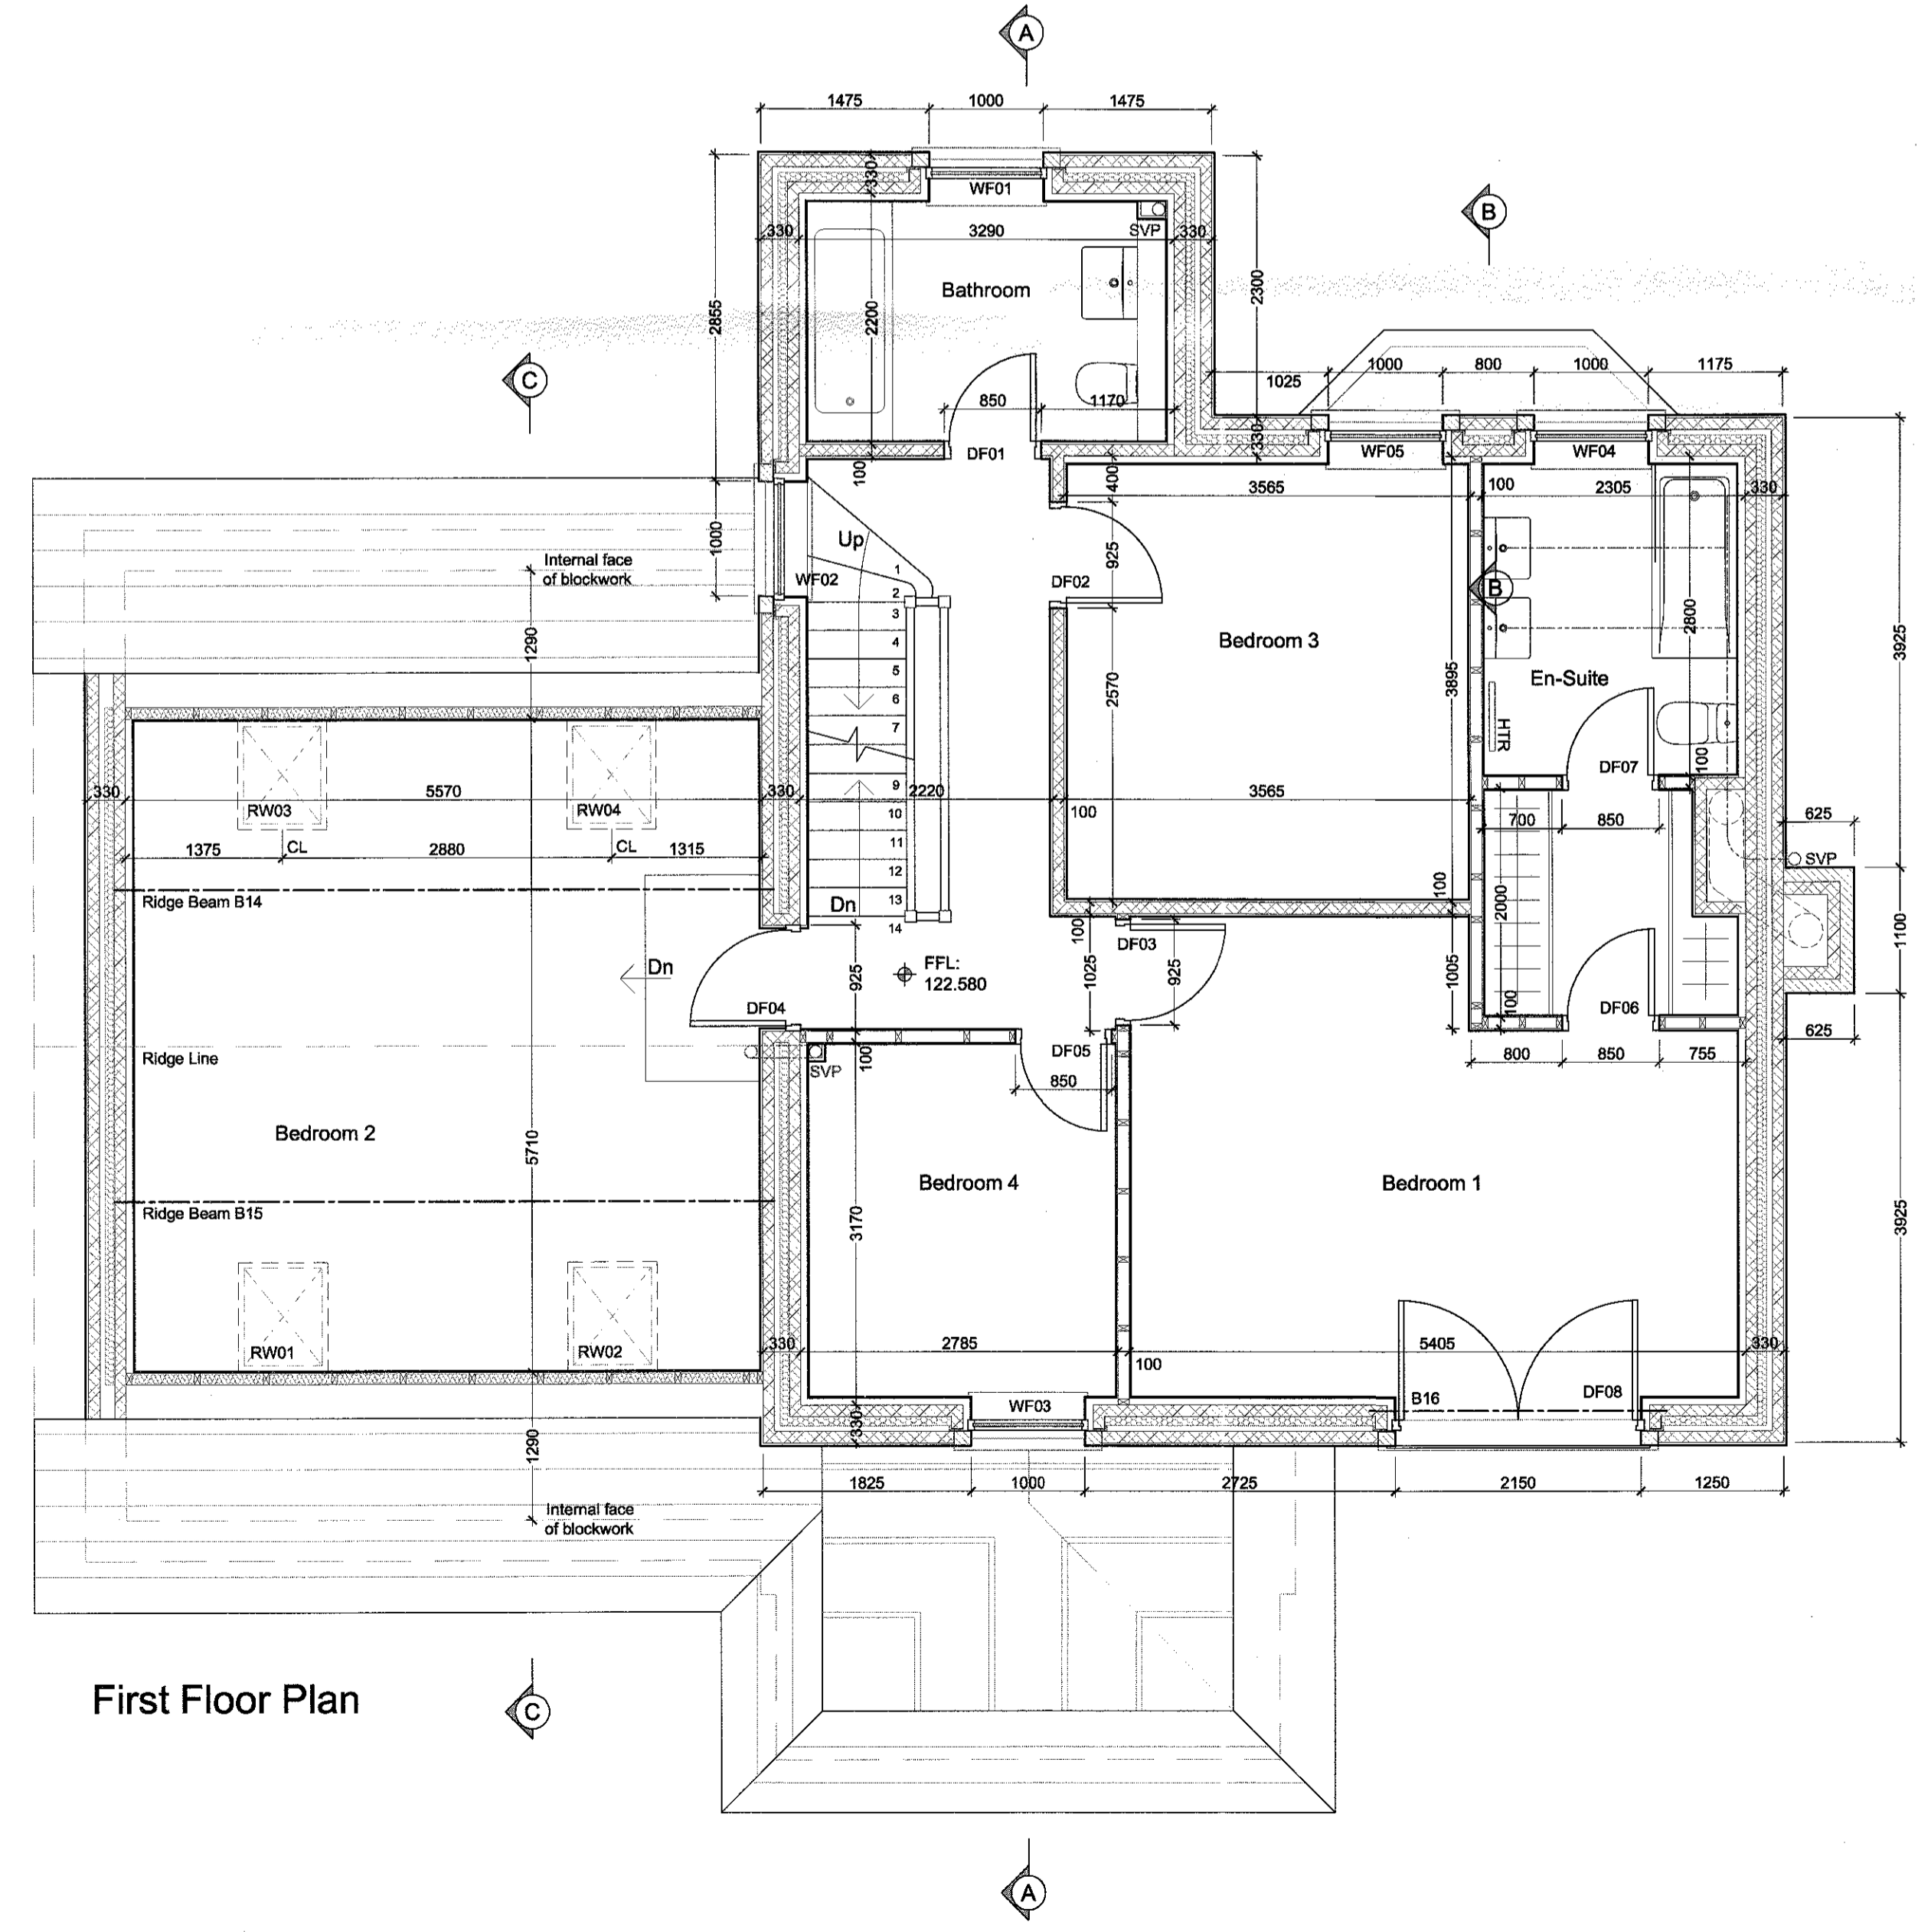

First Floor Plan

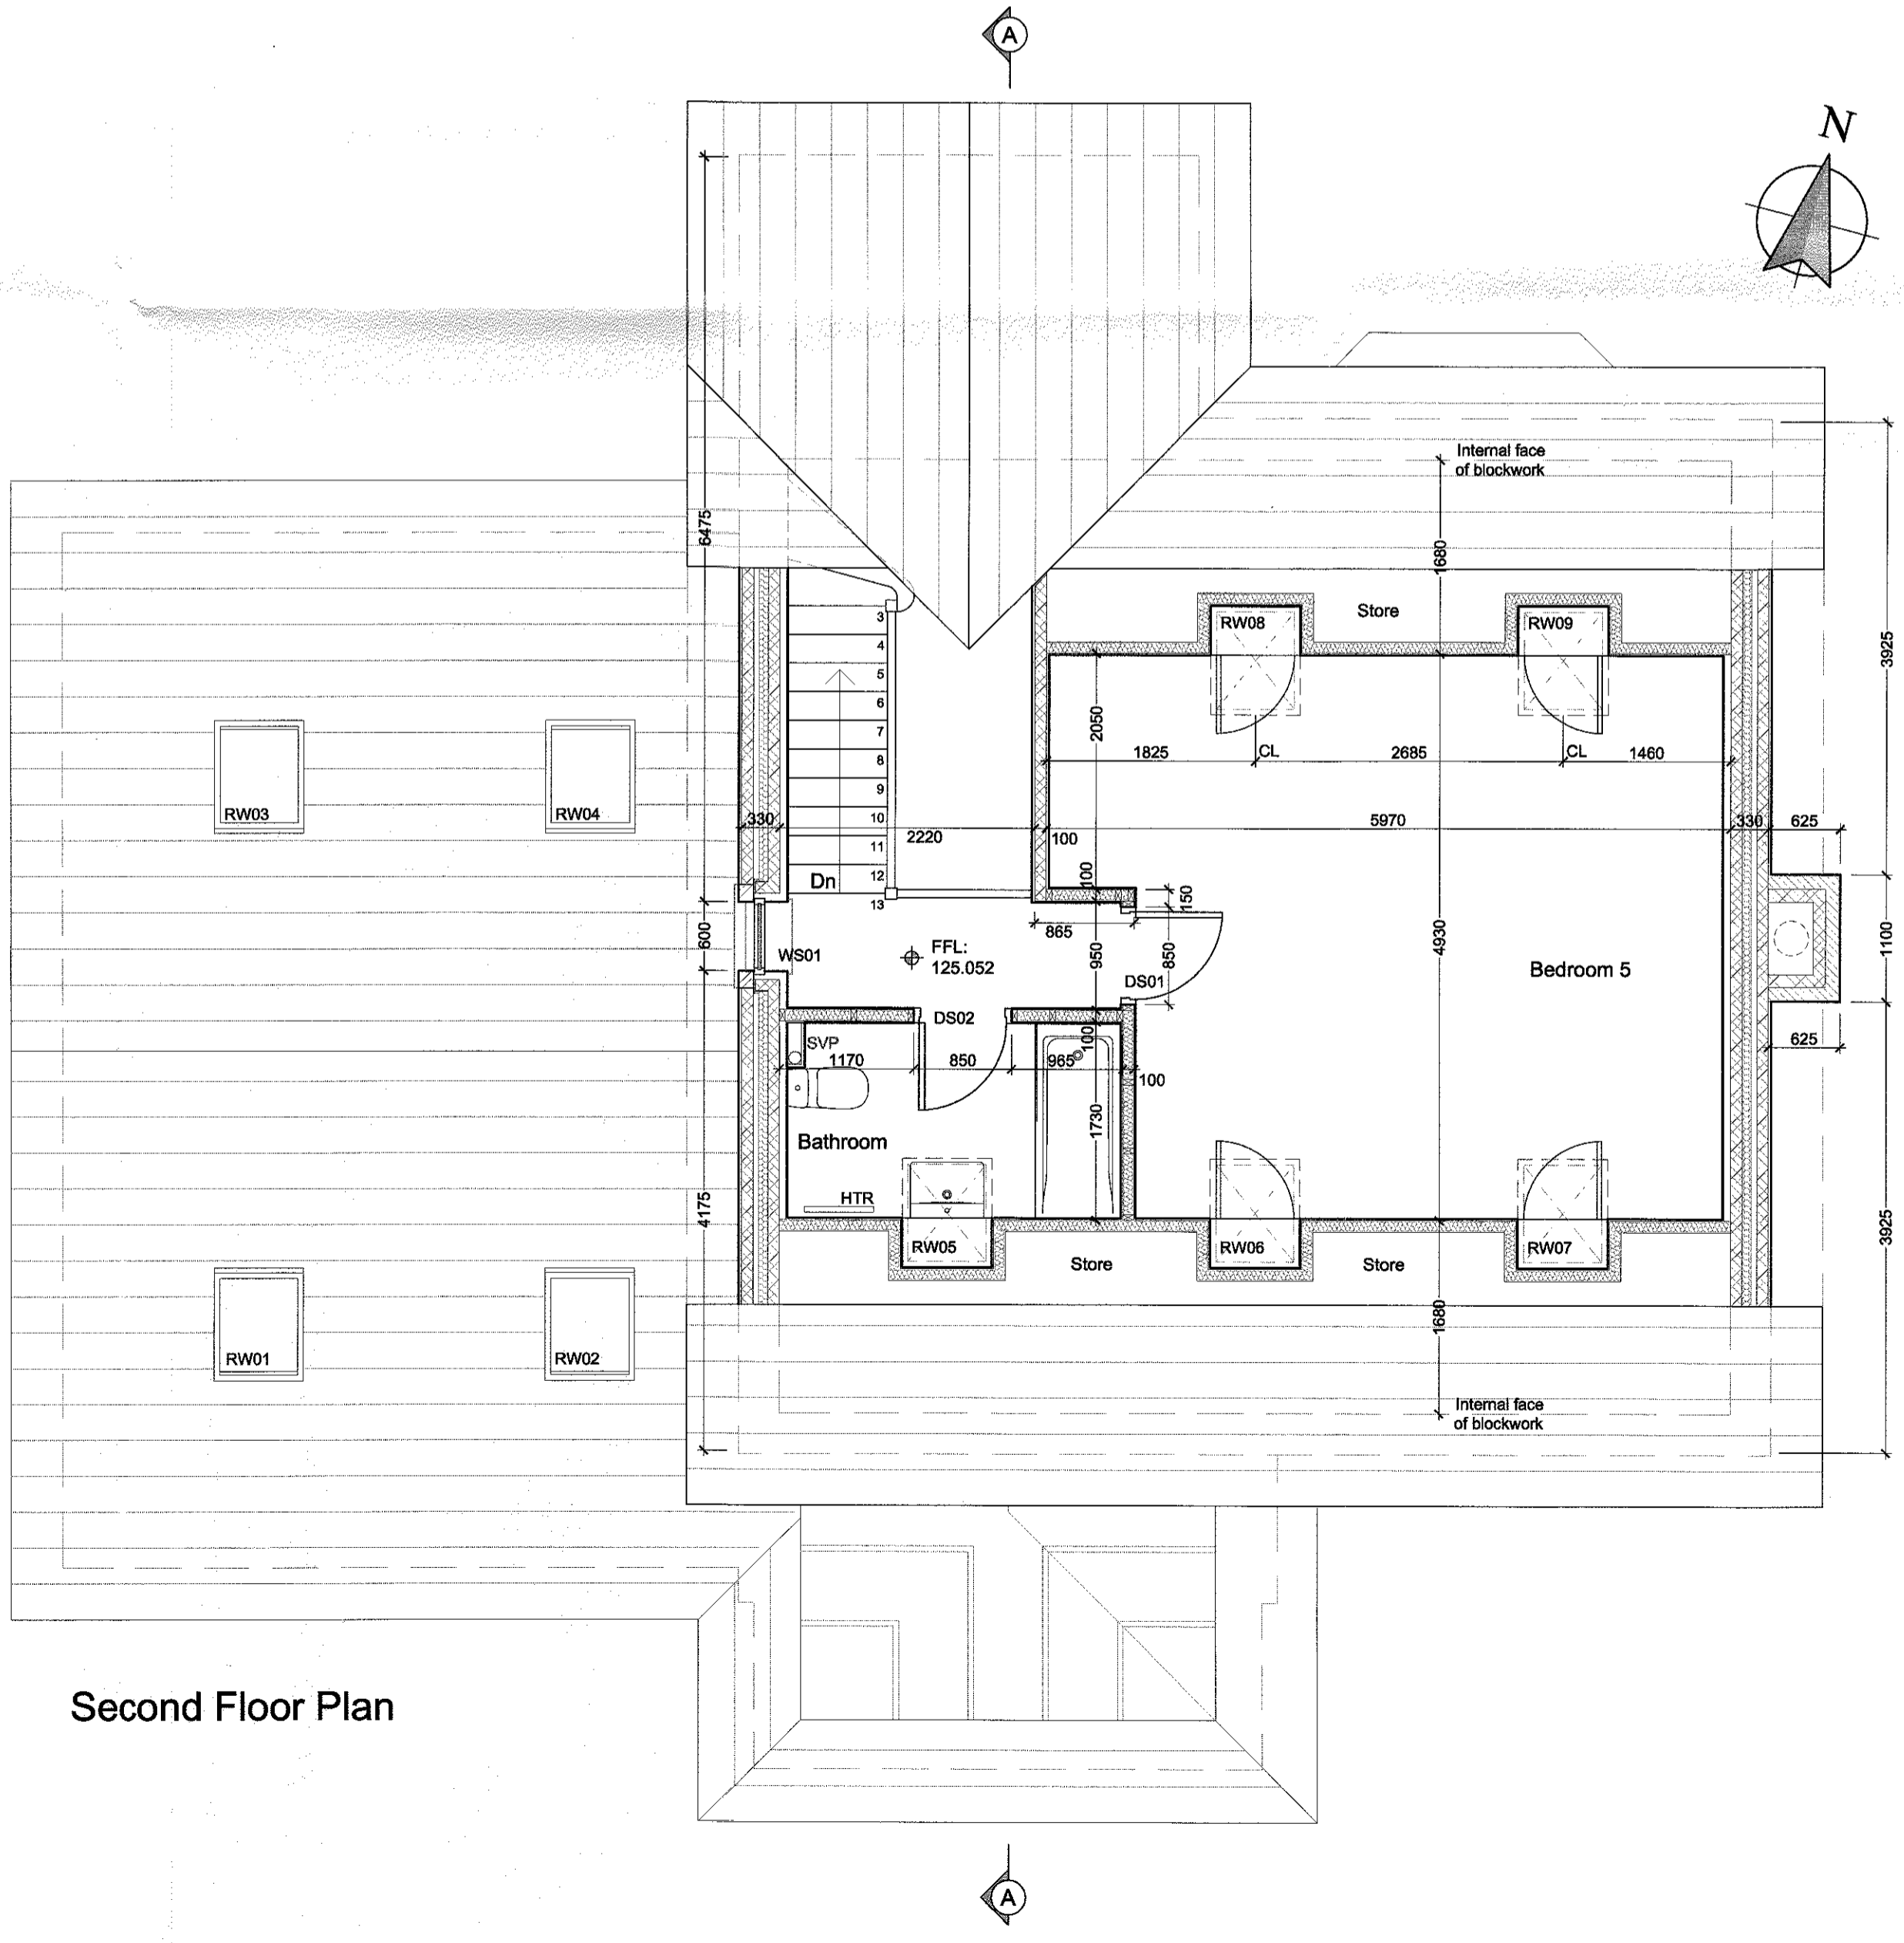

Second Floor Plan

All dimensions given to face of stone/block/studwork

REVISIONS:
 Rev A - Various minor amendments. - 14.07.16 - NE

Client
 J.J. Construction Ltd.
 Job Title
 Proposed Erection of 10 houses on land off
 Chatburn Old Road
 Chatburn

320160748P

Drawing Title
 Plot 5
 Proposed First Floor Plan, Second Floor Plan
 and Sections

Scale
 1:50 @ A1
 Date
 June 2016
 Drawn
 NE

spa
 SUNDERLAND PEACOCK ARCHITECTS
 SUNDERLAND PEACOCK & ASSOCIATES LTD.
 HAZELHURST, PIMLICO ROAD, CLITHEROE,
 LANCAIRESHIRE, BB7 2AU
 T 01200 423178 F 01200 423238
 E info@sunderlandpeacock.com
 www.sunderlandpeacock.com

5138 - 27 Rev A