


This drawing is to be read in conjunction with all relevant Architect, consultant and specialist drawings and specifications. The Architect is to be notified of any discrepancies before proceeding. Do not scale from this drawing. All dimensions and levels are to be checked on site. This drawing is subject to copyright. All work carried out before Planning and Building Permission has been granted is at the contractor's risk.
 NOTE: All dimensions are to the face of blockwork. (not to plaster finish)




North West (Rear) Elevation
 1:100 Scale



North East Elevation
 1:100 Scale

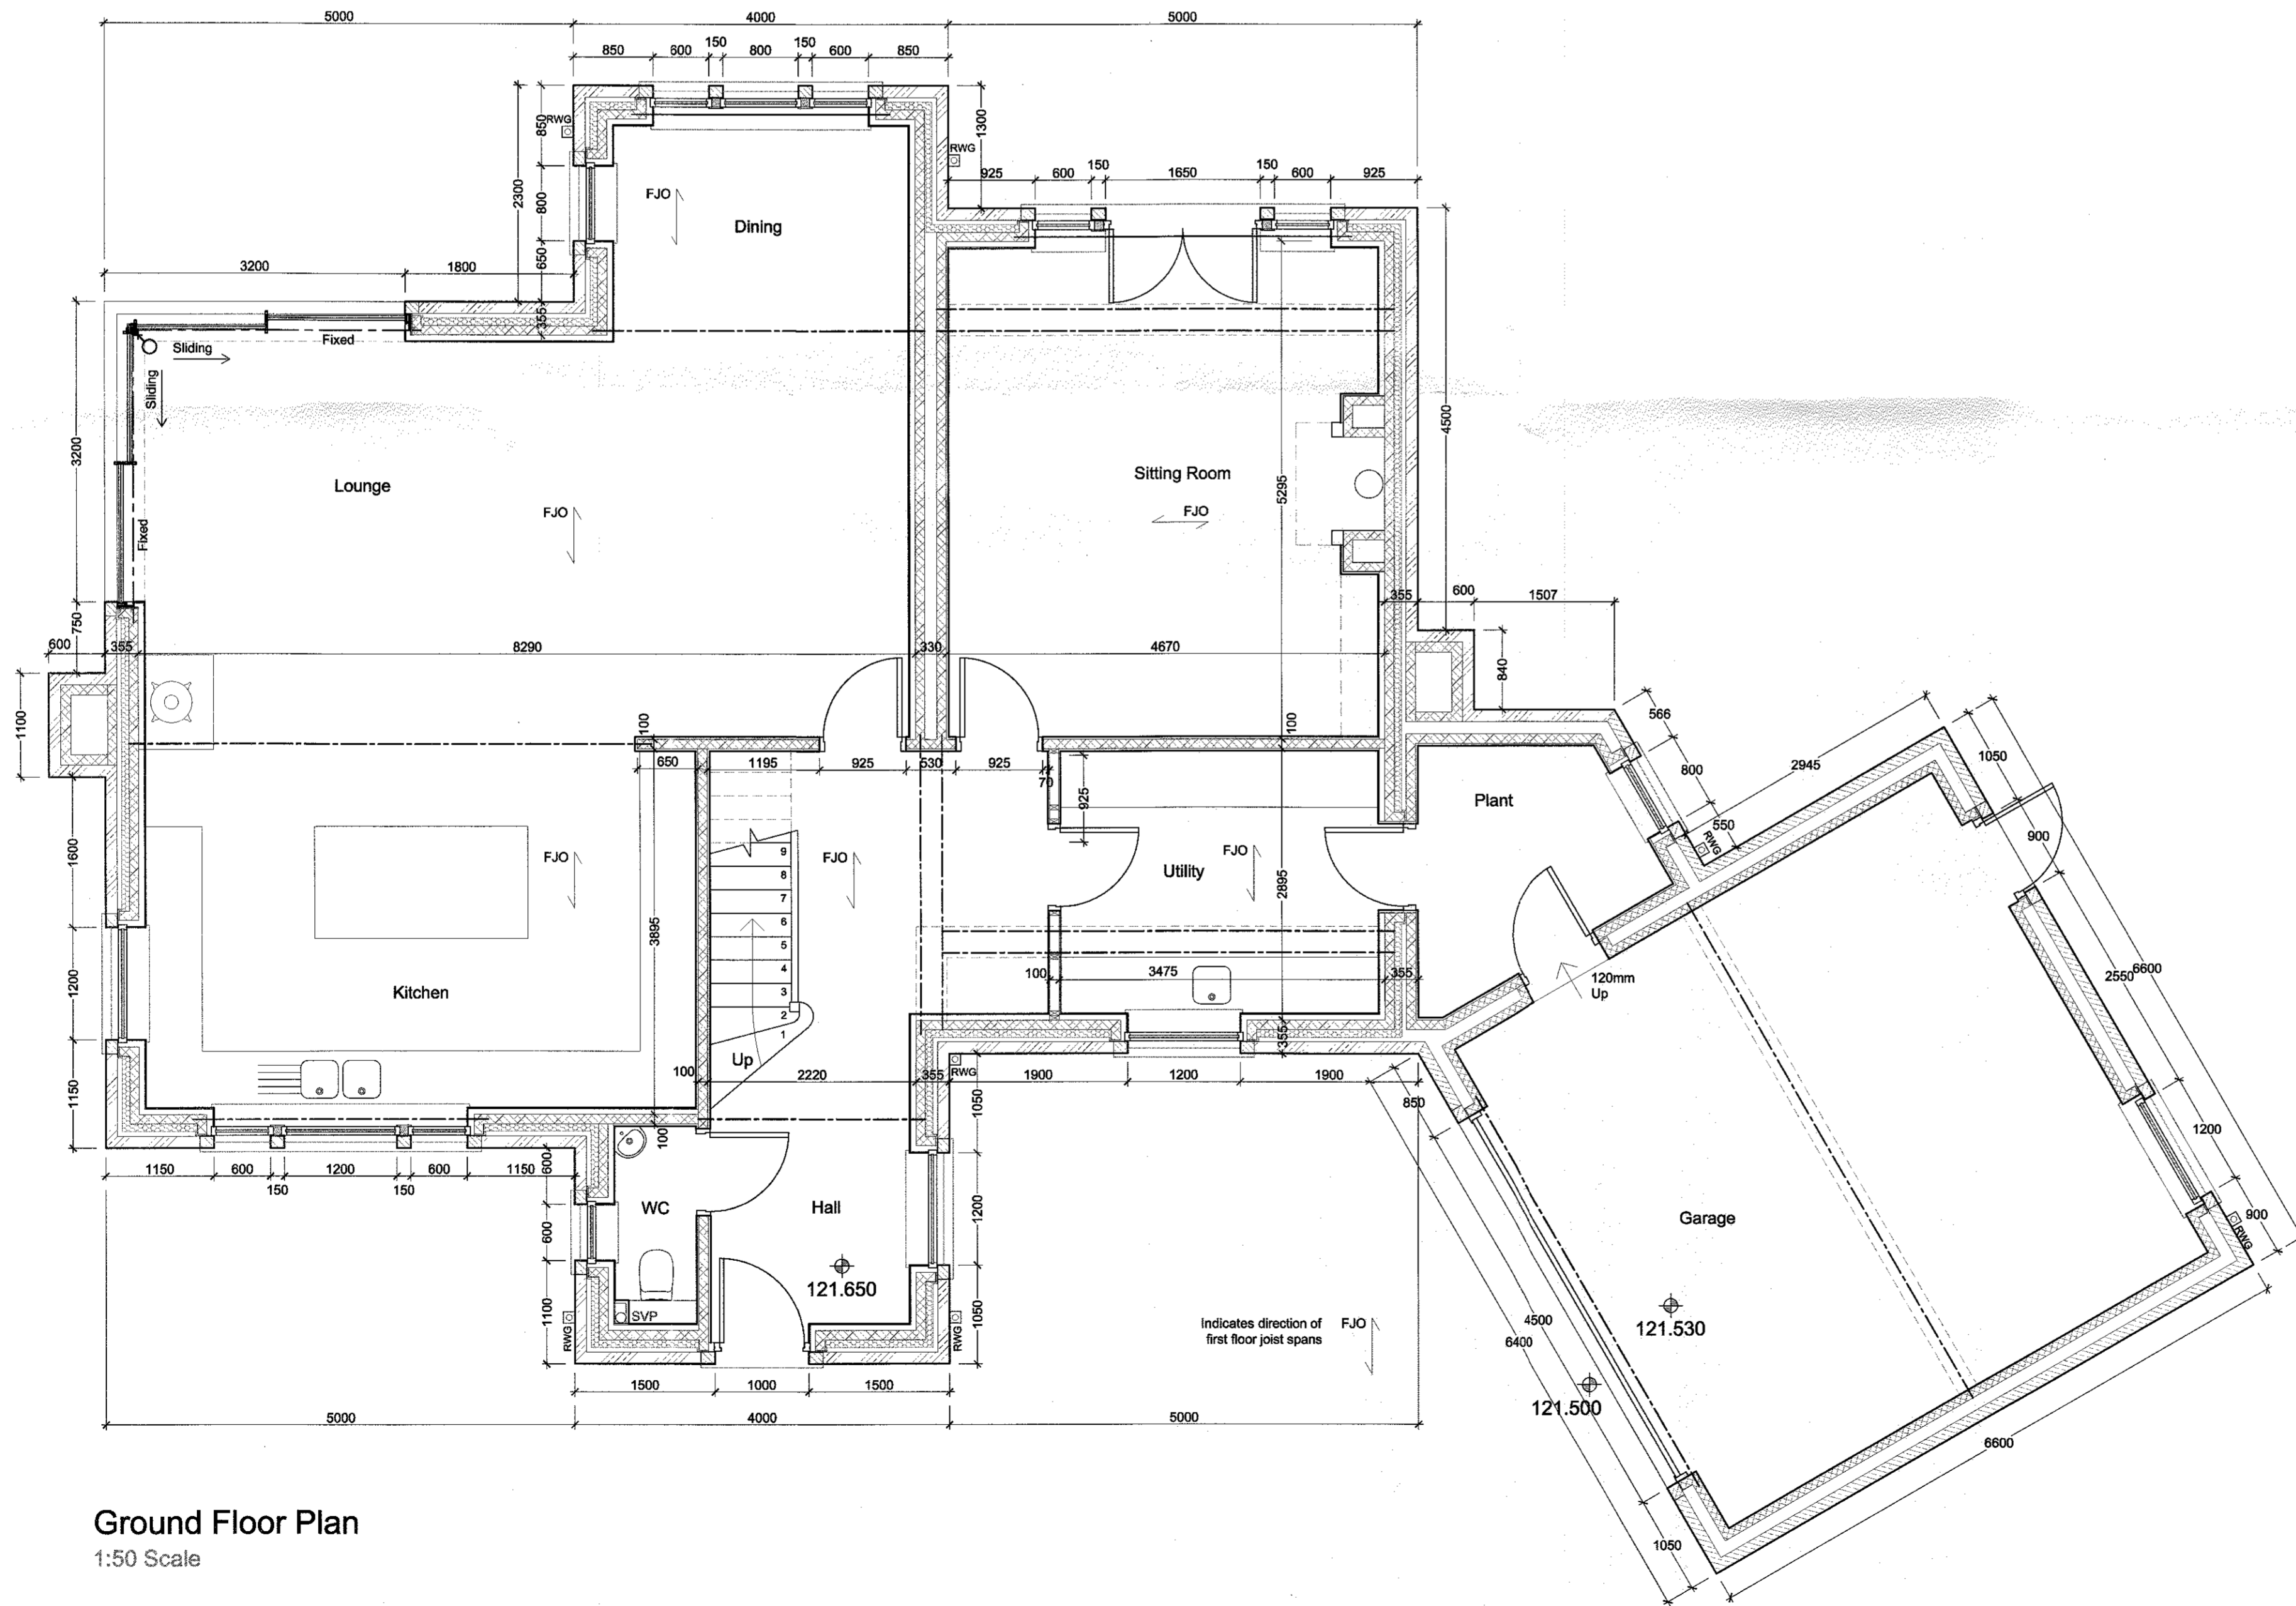

Ground Floor Plan
 1:50 Scale

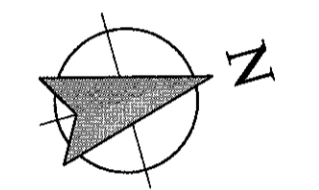

All dimensions given to face of stone/block/studwork

Client
 J.J. Construction Ltd.

Job title
 Proposed Erection of 10 houses on land off Chatburn Old Road Chatburn

320160748P

Drawing title
 Plot 7 Proposed Ground Floor Plan, North West Elevation and North East Elevation

Scale Date Drawn
 Various @ A1 July 2016 NE

spa
 ARCHITECTS
 SUNDERLAND PEACOCK & ASSOCIATES LTD.
 HAZELHURST, PINEWOOD ROAD, CLITHEROE
 LANCASHIRE, BB7 9AD
 T 01200 423178 F 01200 427328
 E info@sunderlandpeacock.com
 www.sunderlandpeacock.com

5138 - 38