




This drawing is to be used in conjunction with all relevant Architects' consultants' and specialists' drawings and specifications. The Architect is to be notified of any discrepancies before proceeding. Do not scale from this drawing. All dimensions and levels are to be checked on site. This drawing is subject to copyright. All work carried out before Planning and Building Permission has been granted is at the contractor's risk.  
 NOTE: All dimensions are to the face of blockwork, studwork (not to plaster finish).

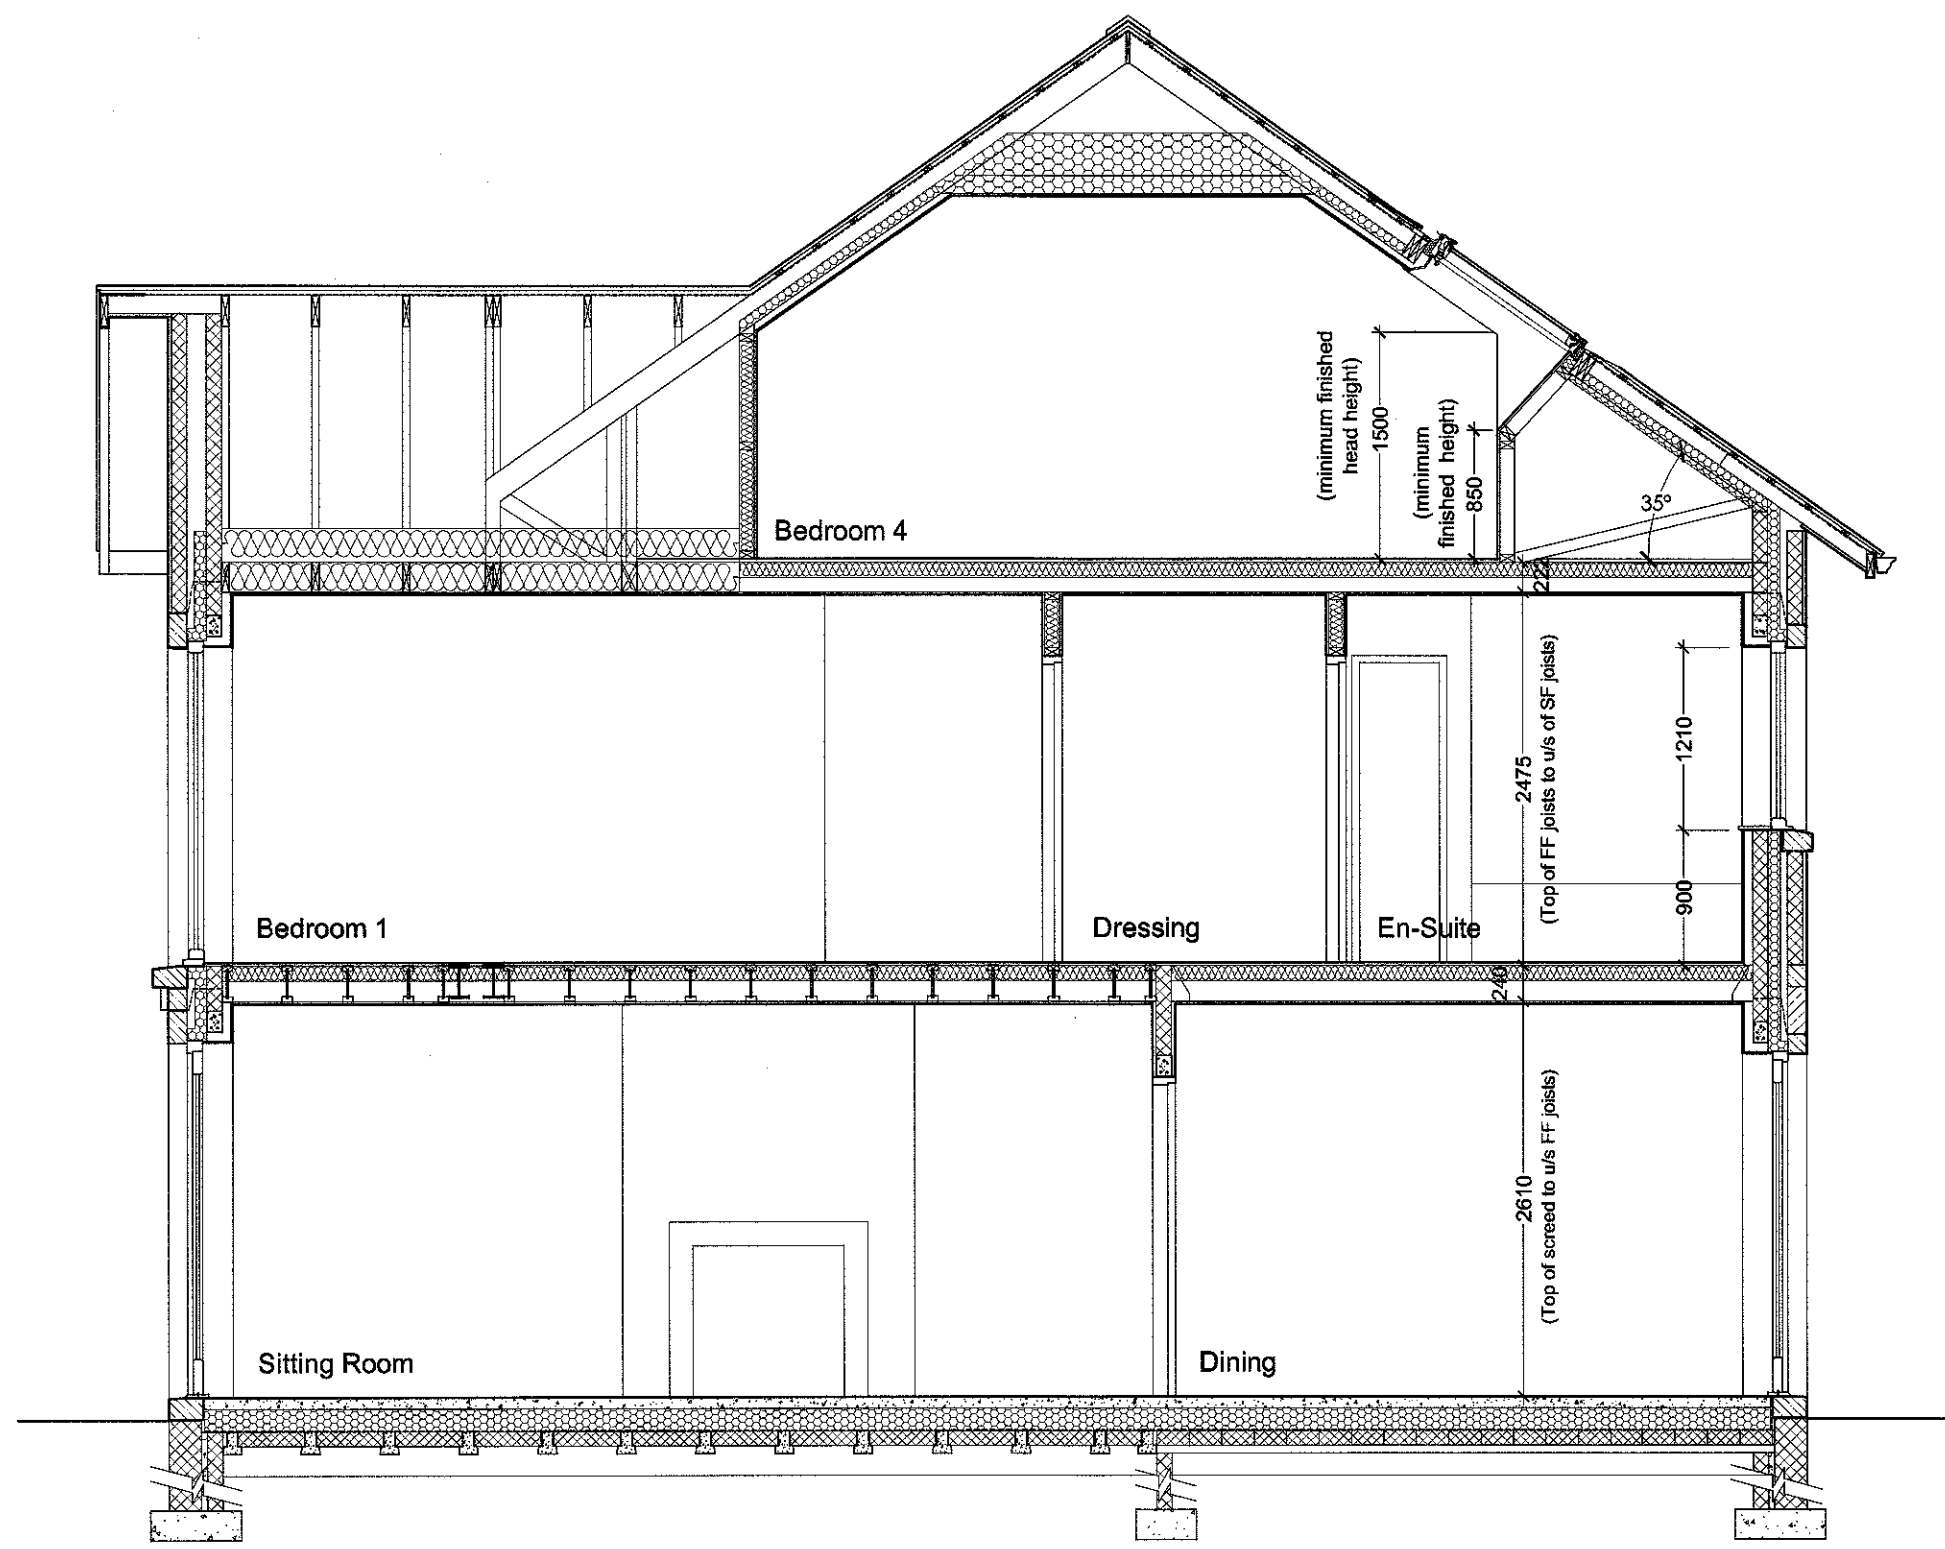


Section A

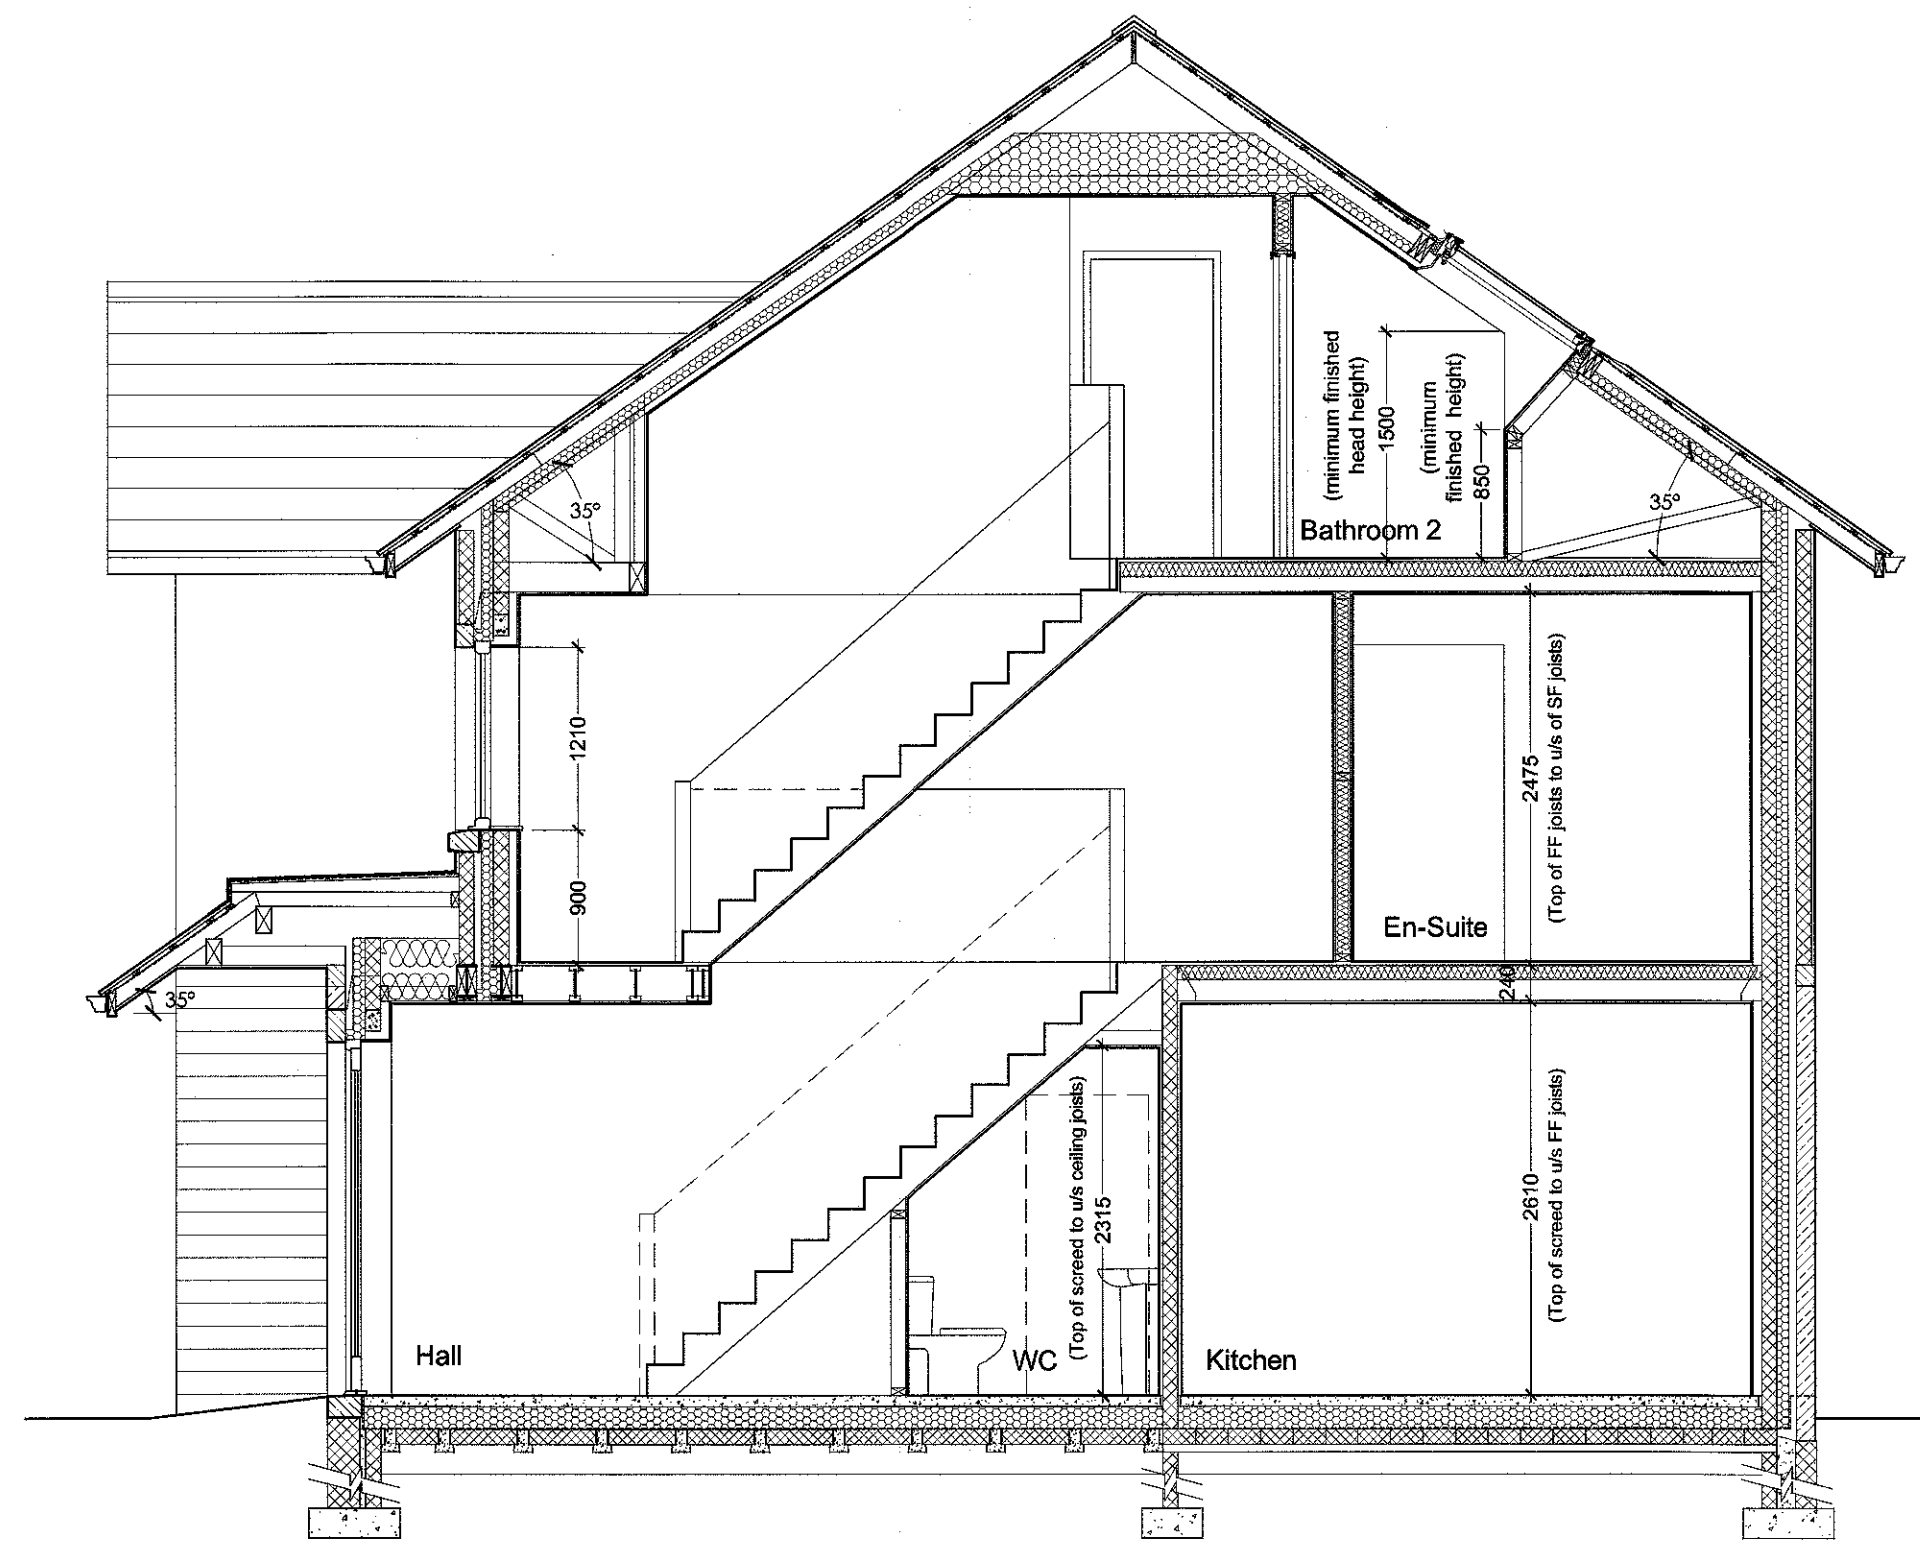


Section B

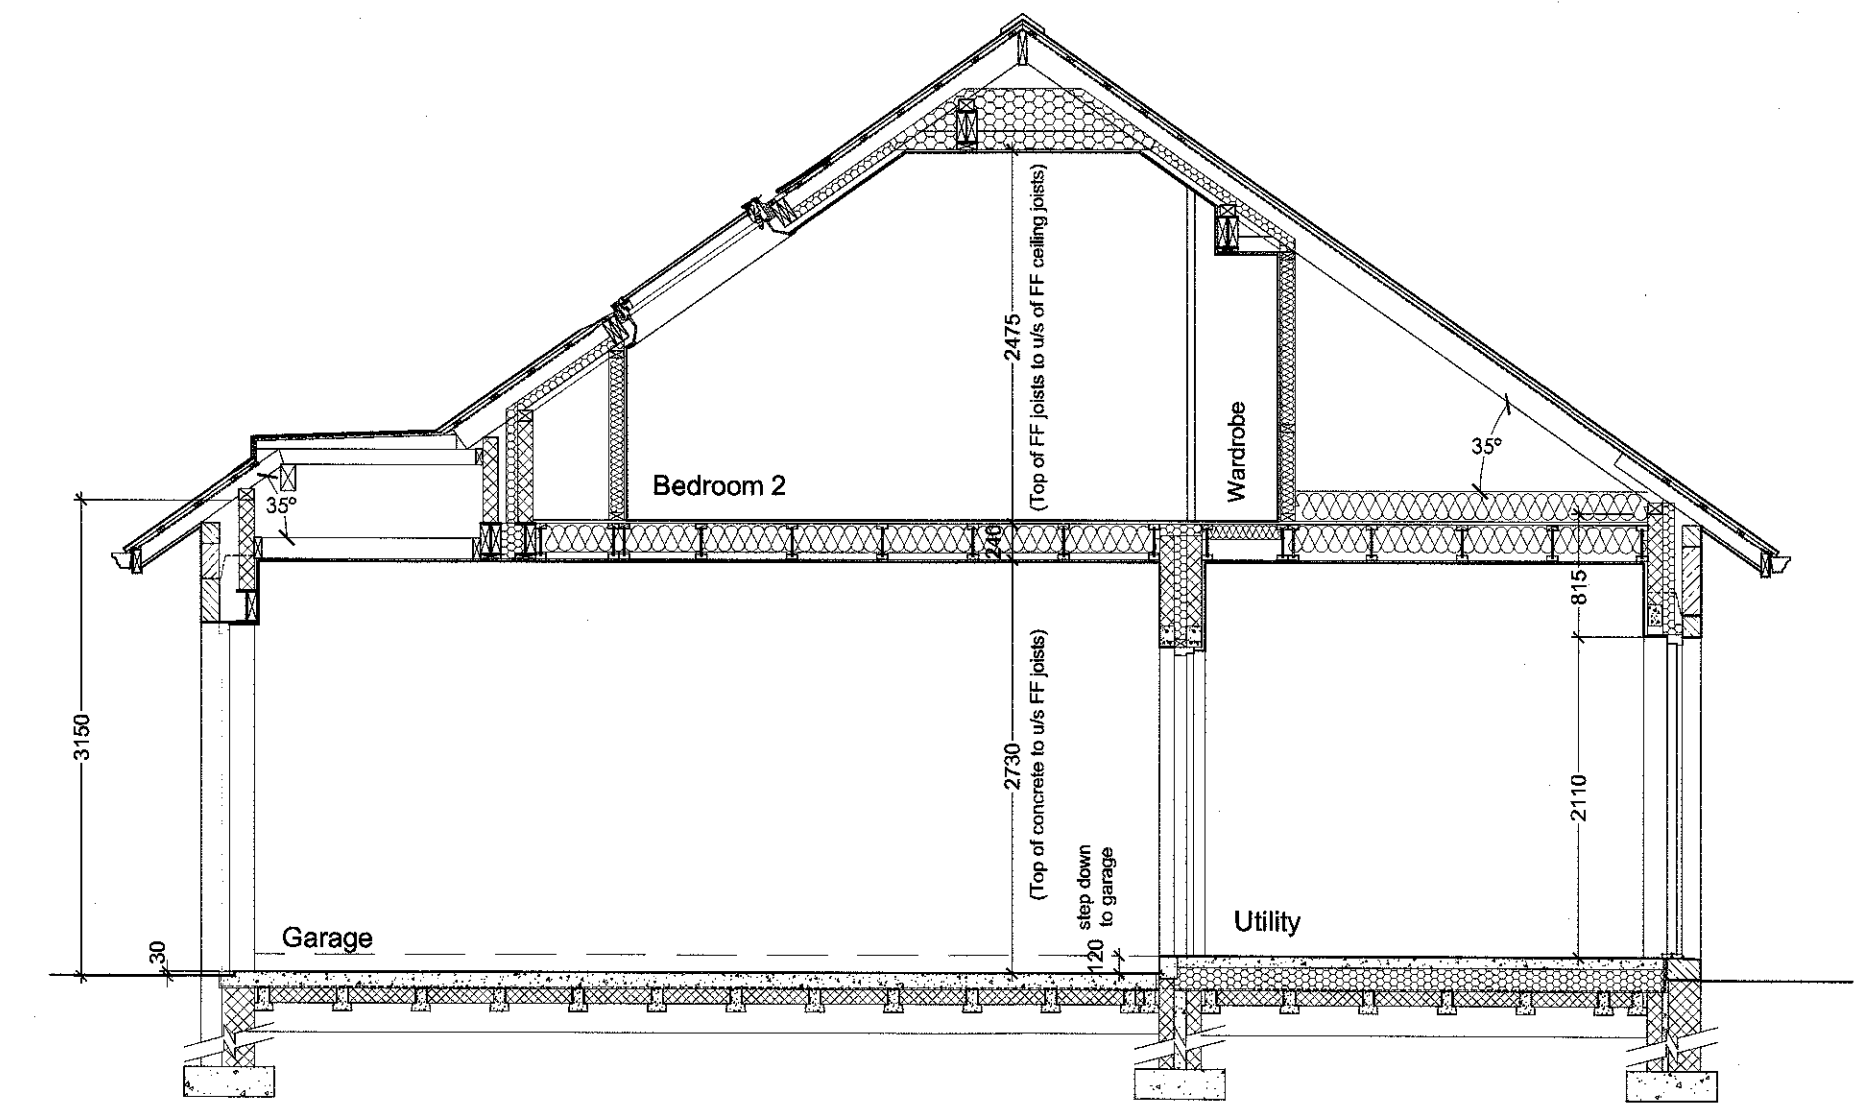


Section C

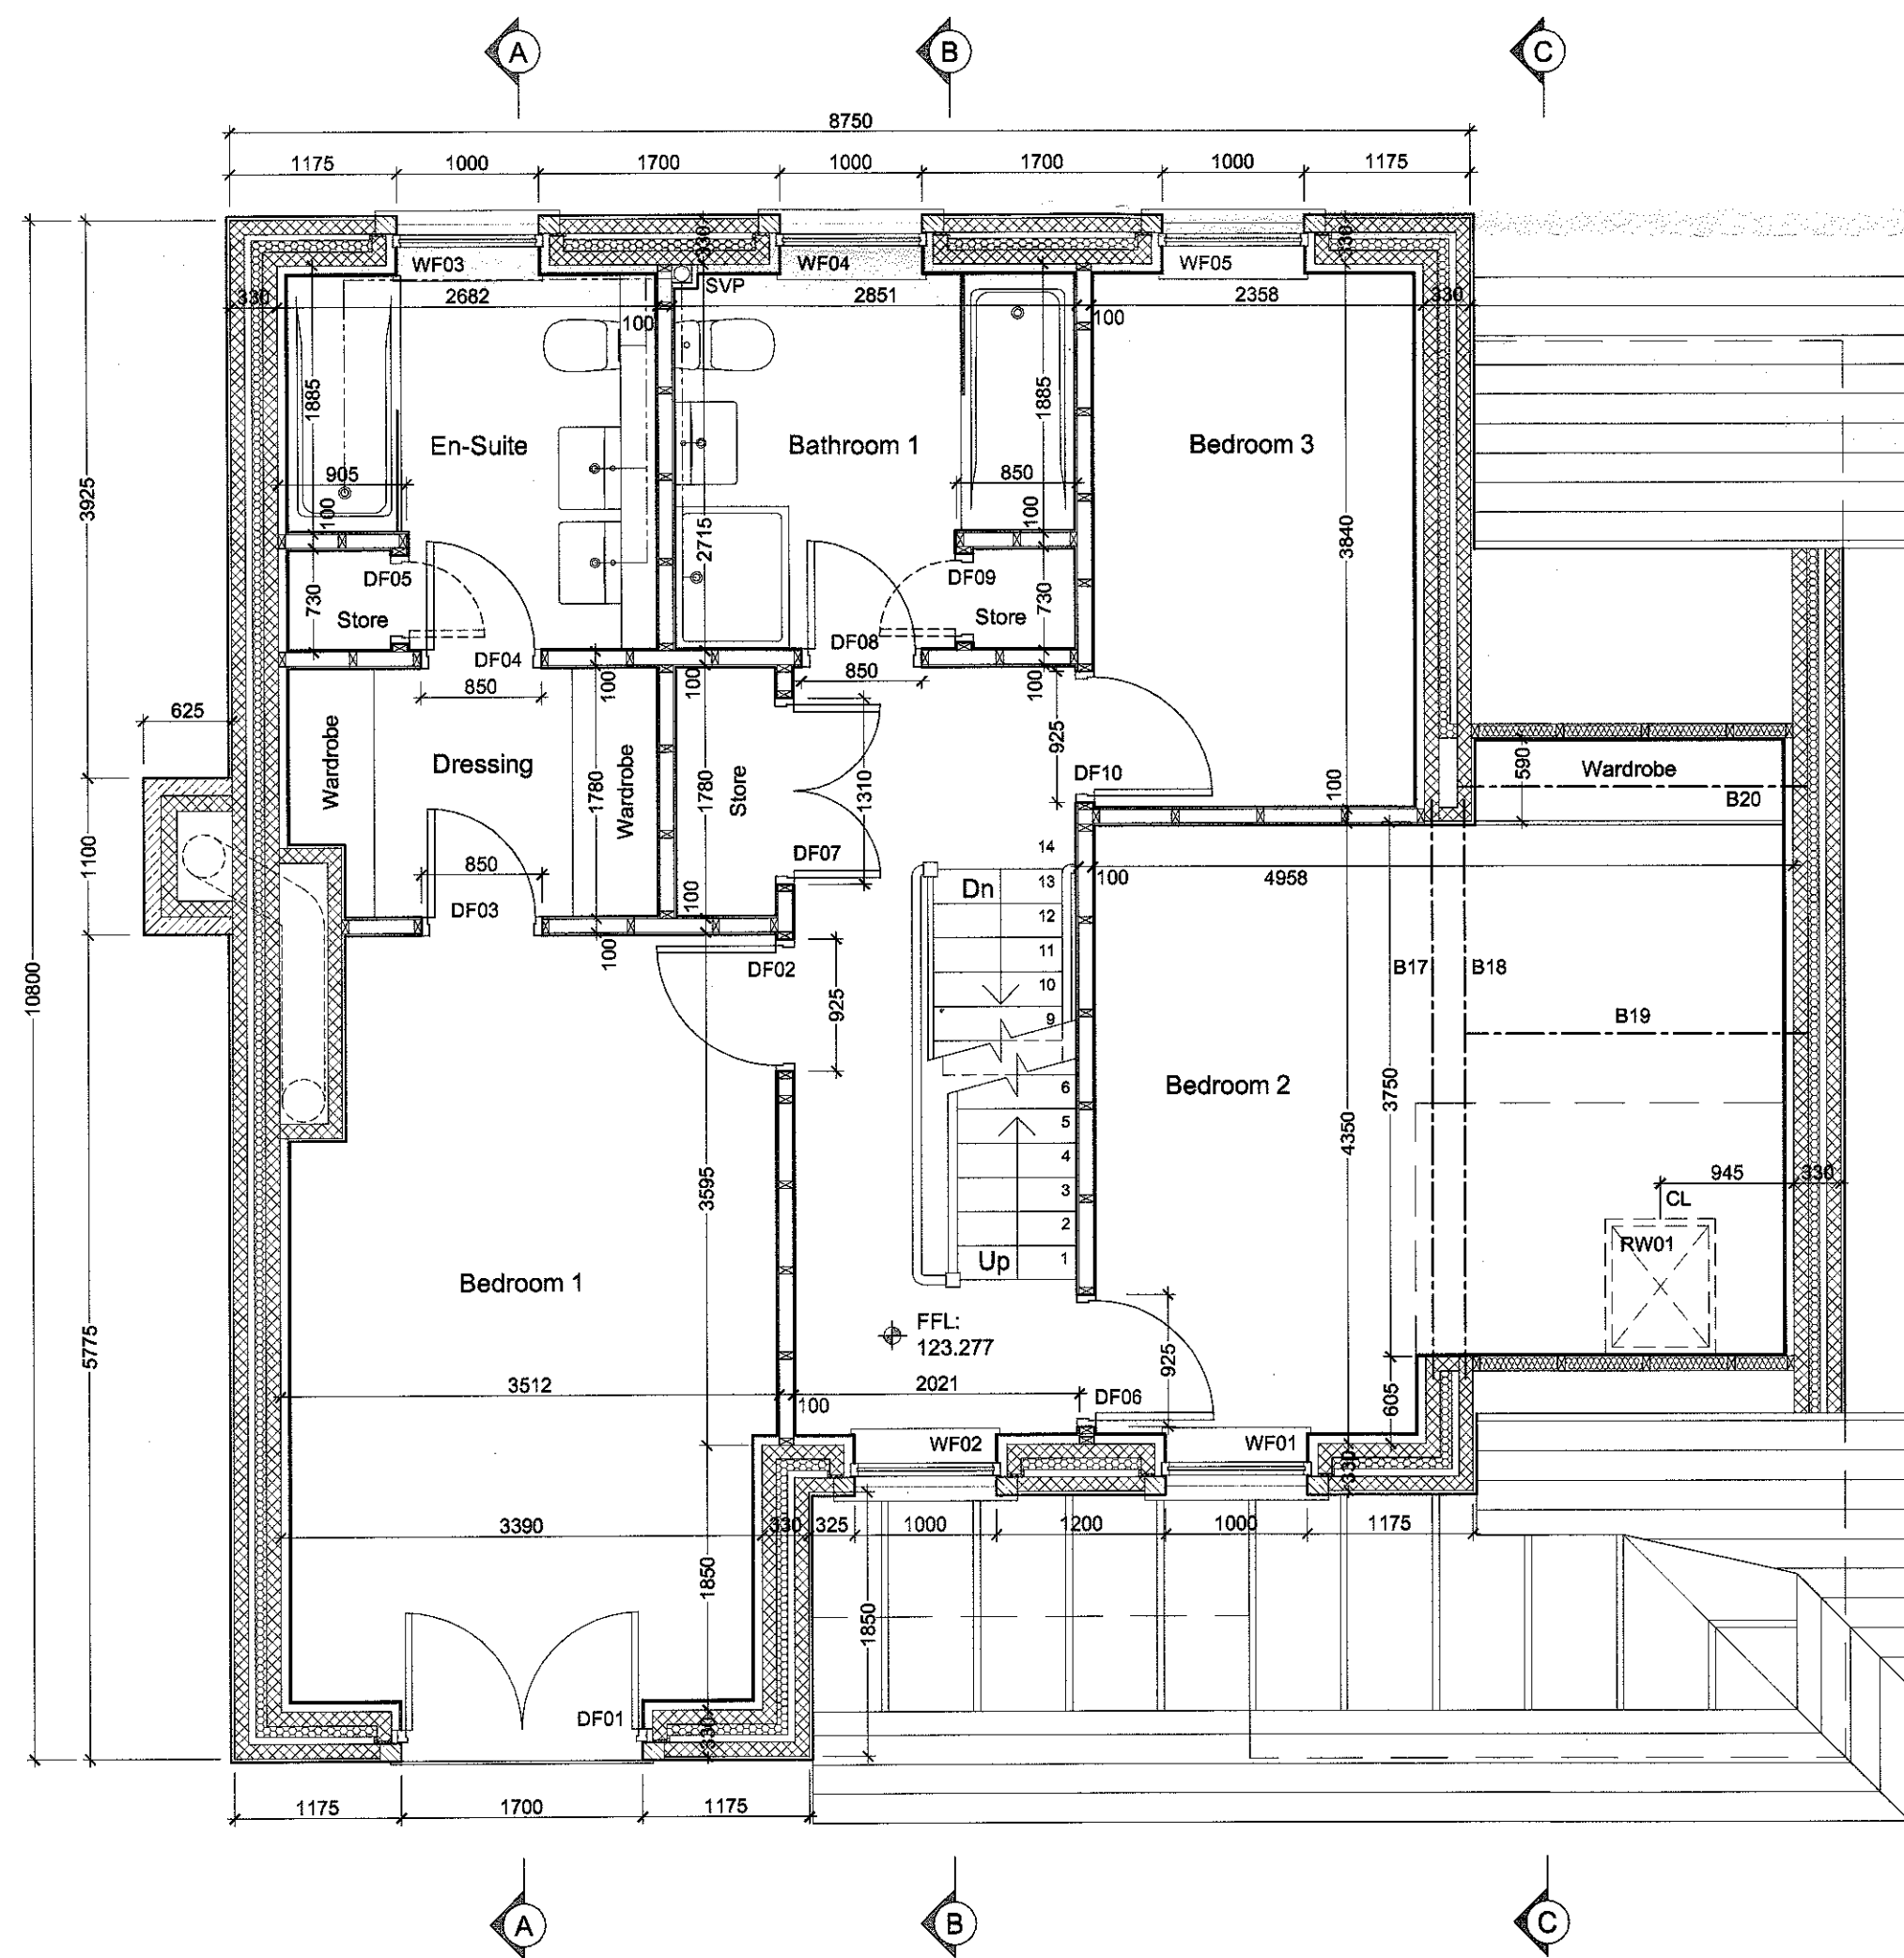

First Floor Plan

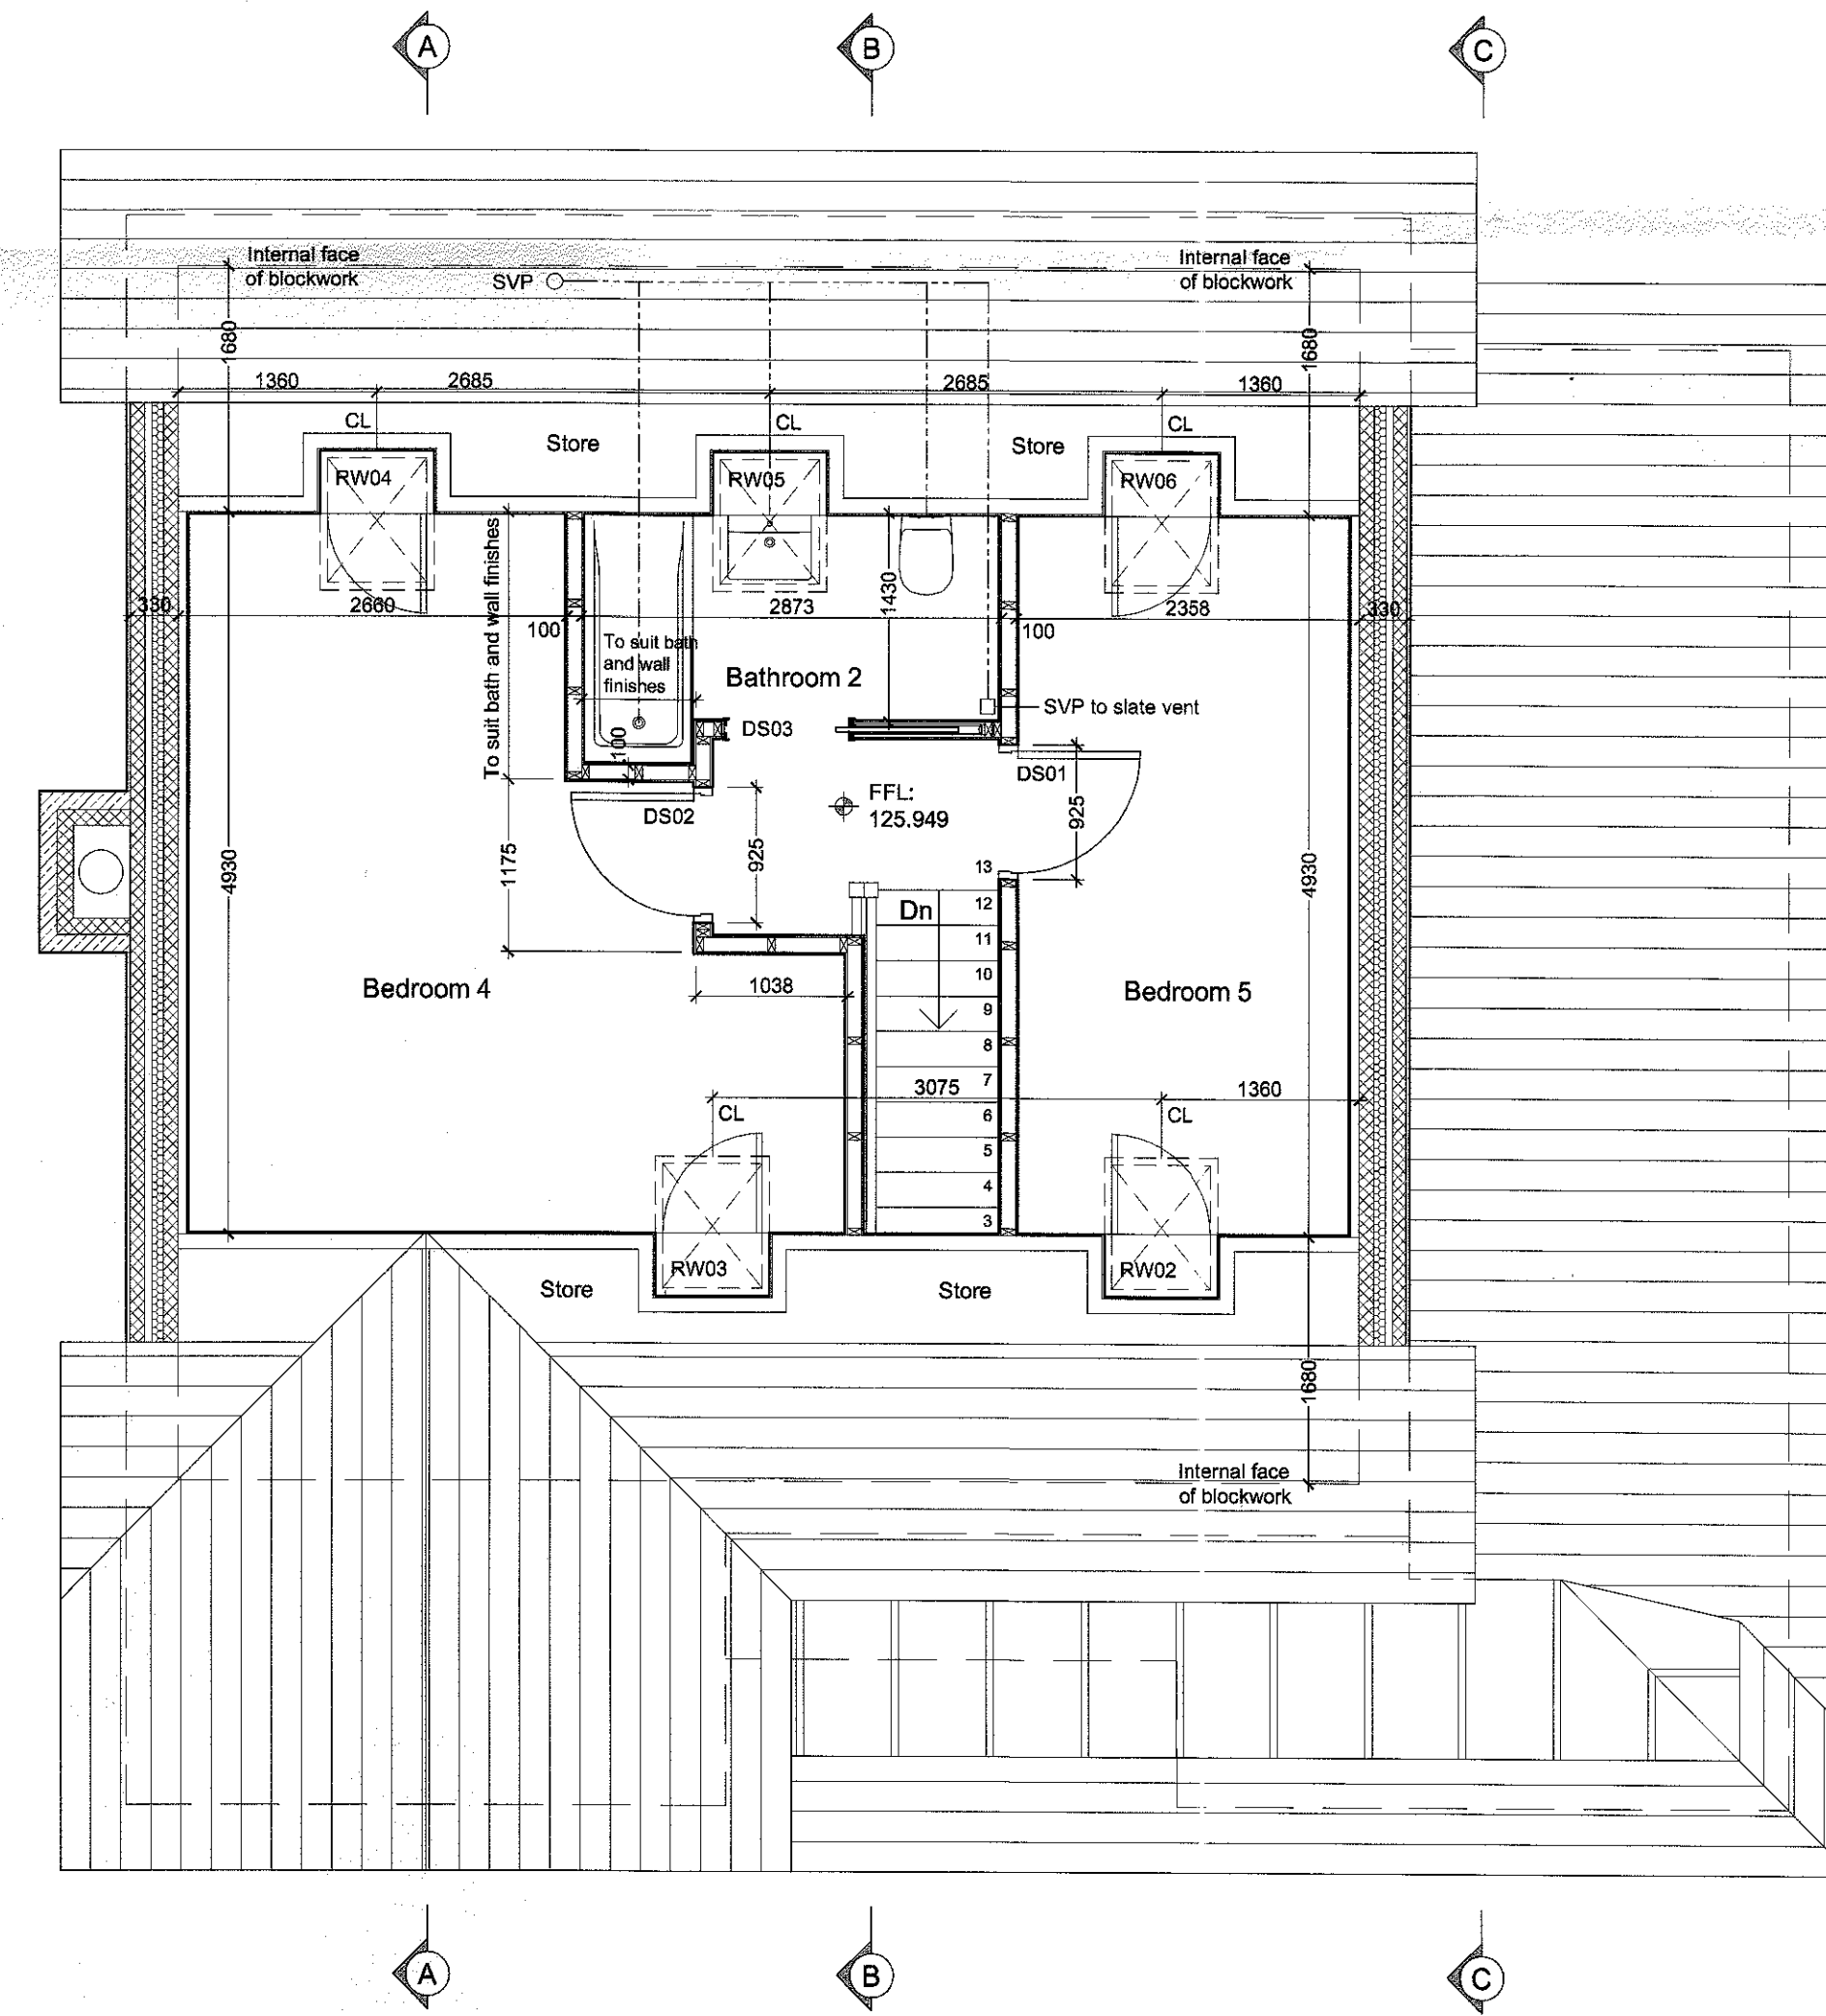

Second Floor Plan

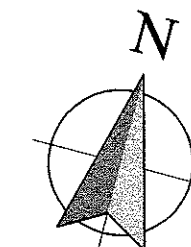

All dimensions given to face of stone/block/studwork

**REVISIONS:**  
 Rev A - Various minor amendments. - 14.07.16 - NE  
 Rev B - Eaves details amended. Various other amendments. - 26.07.16 - NE

Client:  
 J.J. Construction Ltd.  
 Job Title:  
 Proposed Erection of 10 houses on land of Chatburn Old Road Chatburn

320160748P

Drawing title:  
 Plot 8  
 Proposed First Floor Plan, Second Floor Plan and Sections

Scale: 1:50 @ A1  
 Date: June 2016  
 Drawn: NE

**spa**

SUNDERLAND PEACOCK ARCHITECTS  
 SUNDERLAND PEACOCK & ASSOCIATES LTD.  
 HAZELBRIER, PINEWOOD ROAD, CLITHEROE,  
 LANCASHIRE, BB7 2AG  
 T 01206 423178 F 01206 427328  
 E info@sunderlandpeacock.com  
 www.sunderlandpeacock.com

5138 - 17 Rev B