
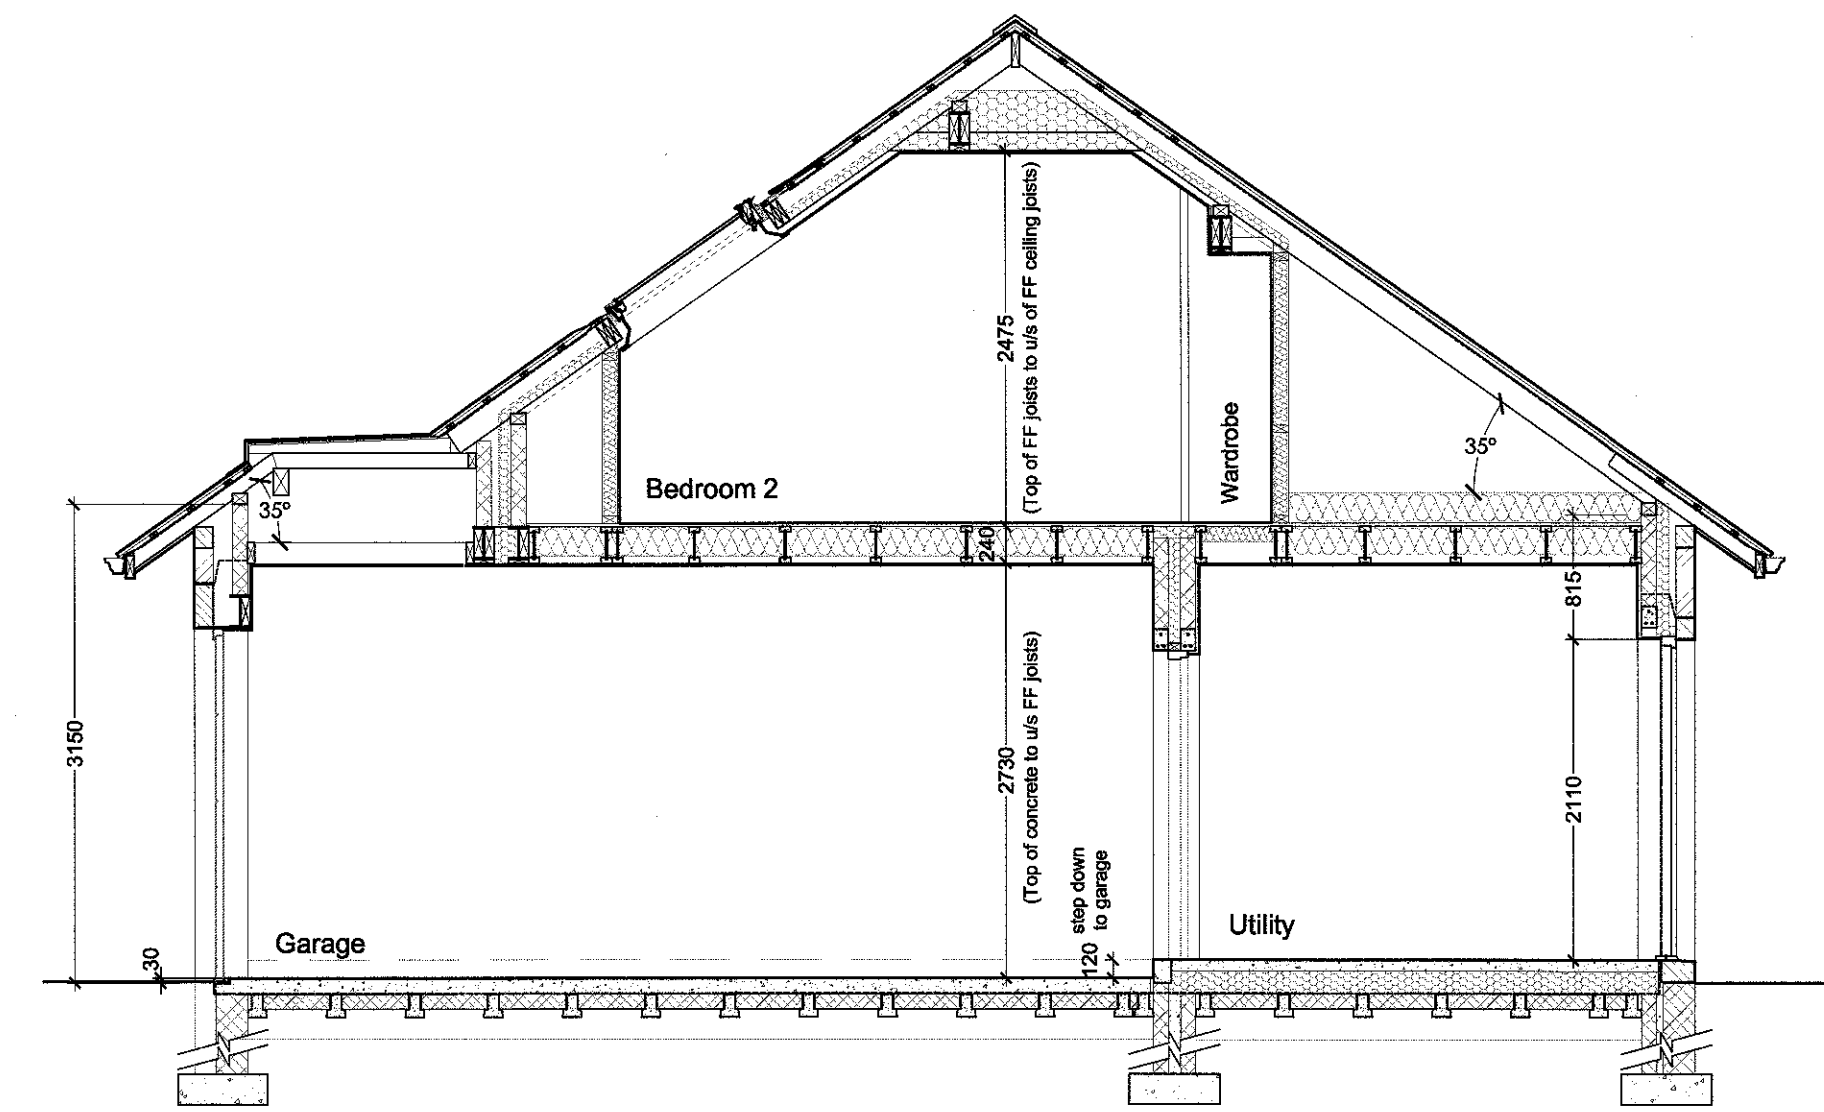
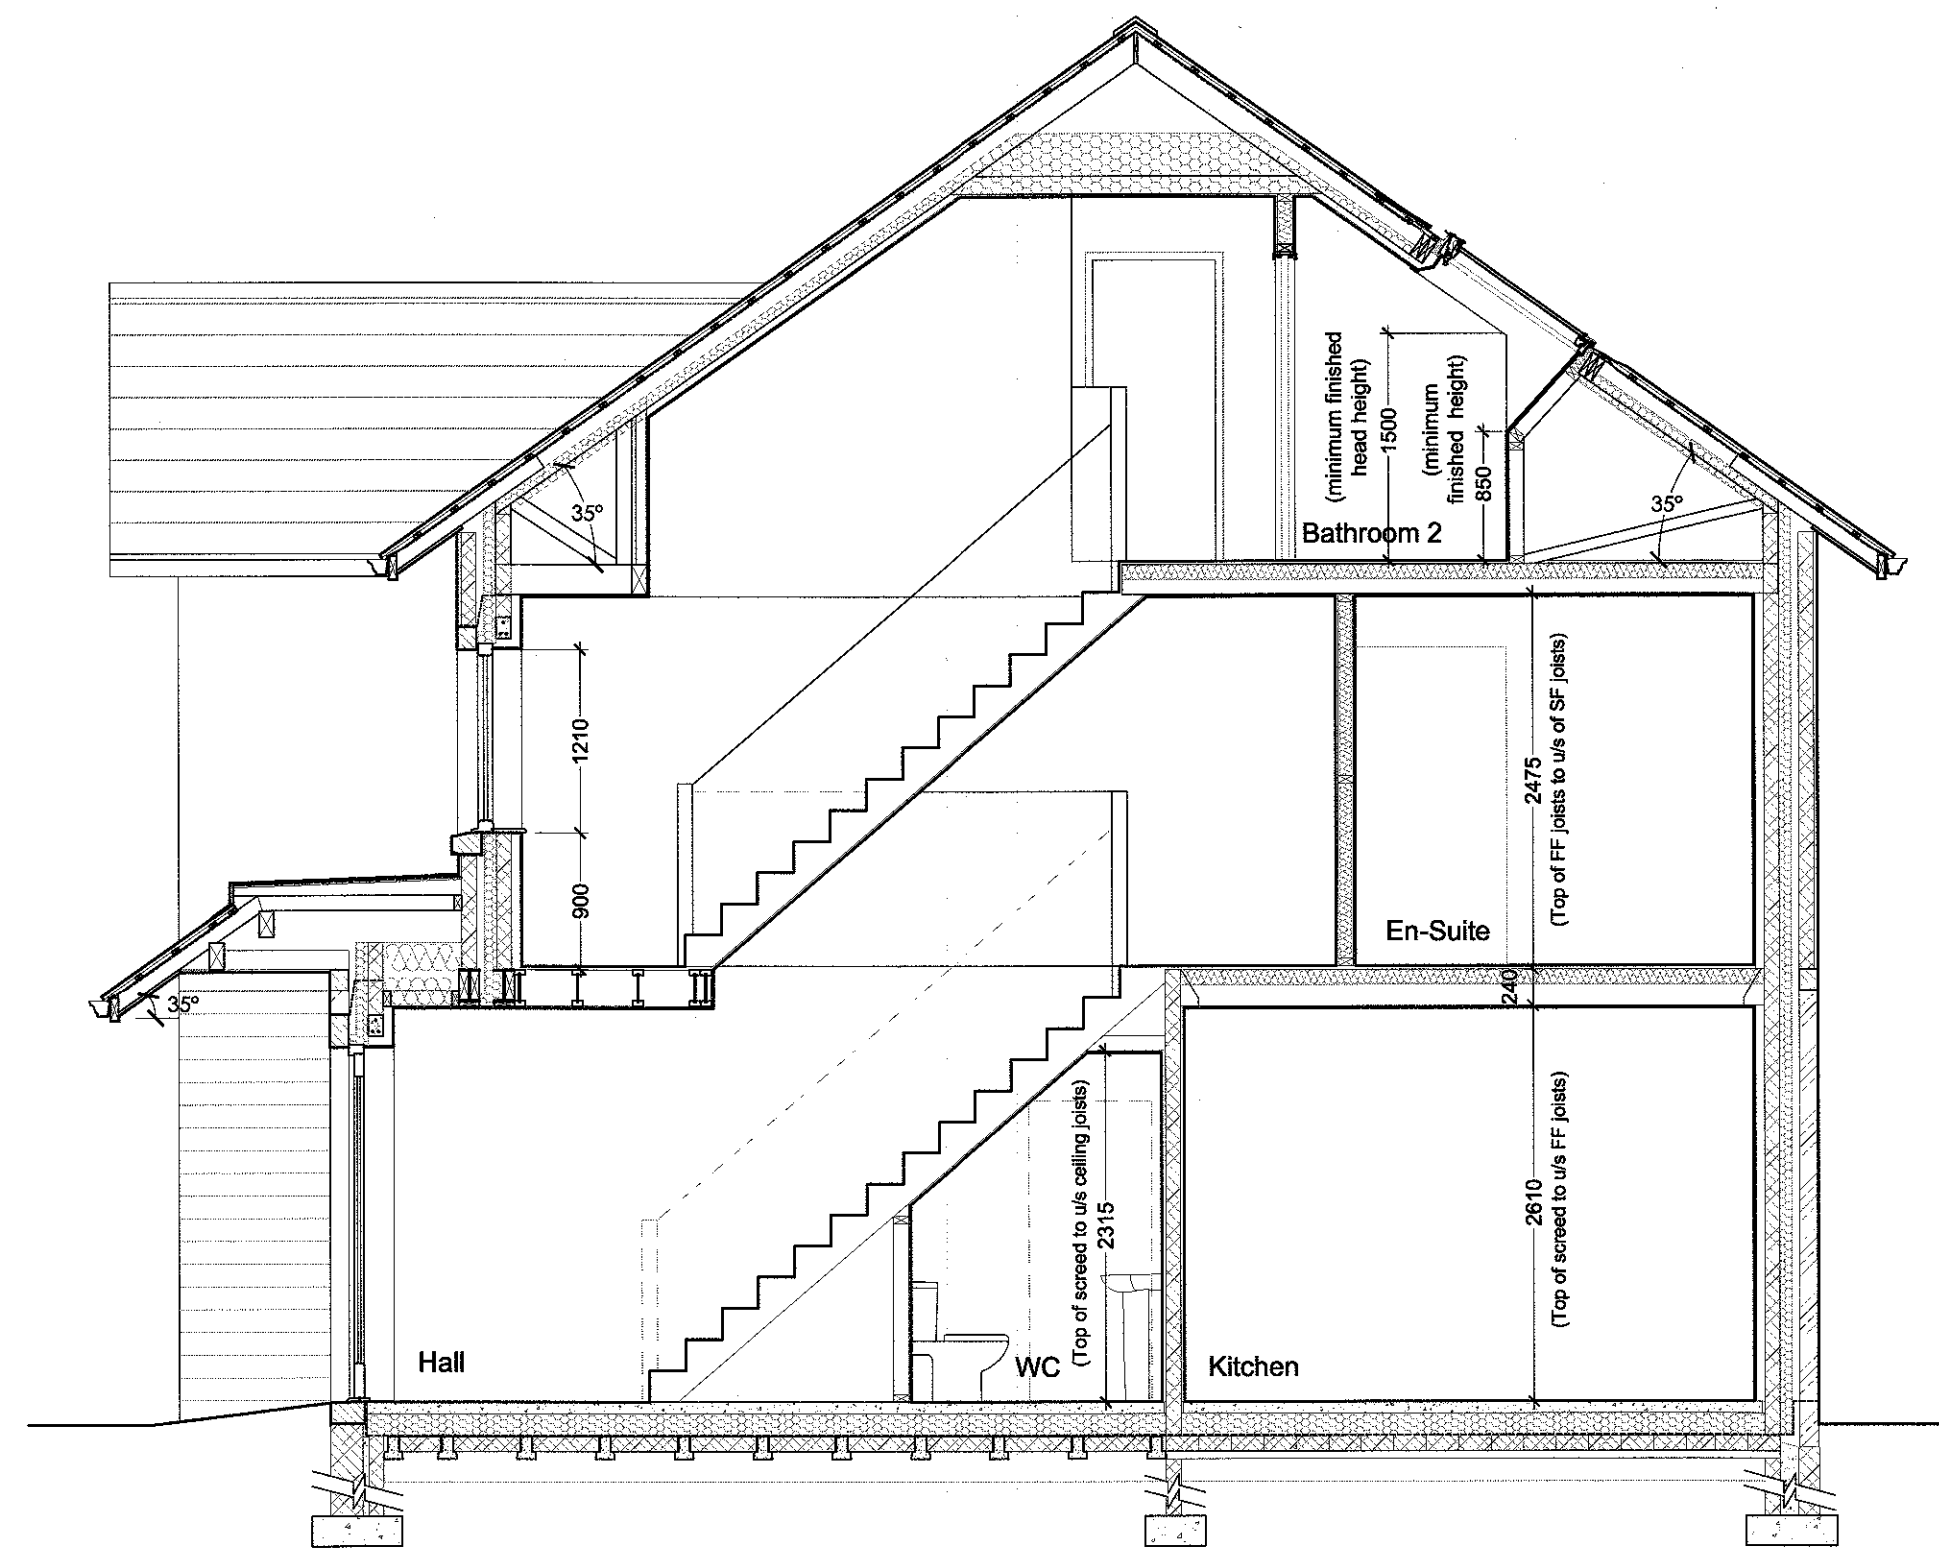



This drawing is to be read in conjunction with all relevant Architect, consultant and specialist drawings and specifications. The Architect is to be notified of any discrepancies before proceeding. Do not scale from this drawing. All dimensions and levels are to be checked on site. This drawing is subject to copyright. All work carried out before Planning and Building Permission has been granted is at the contractor's risk.
 NOTE: All dimensions are to the face of blockwork, infitwork (not to plaster finish).

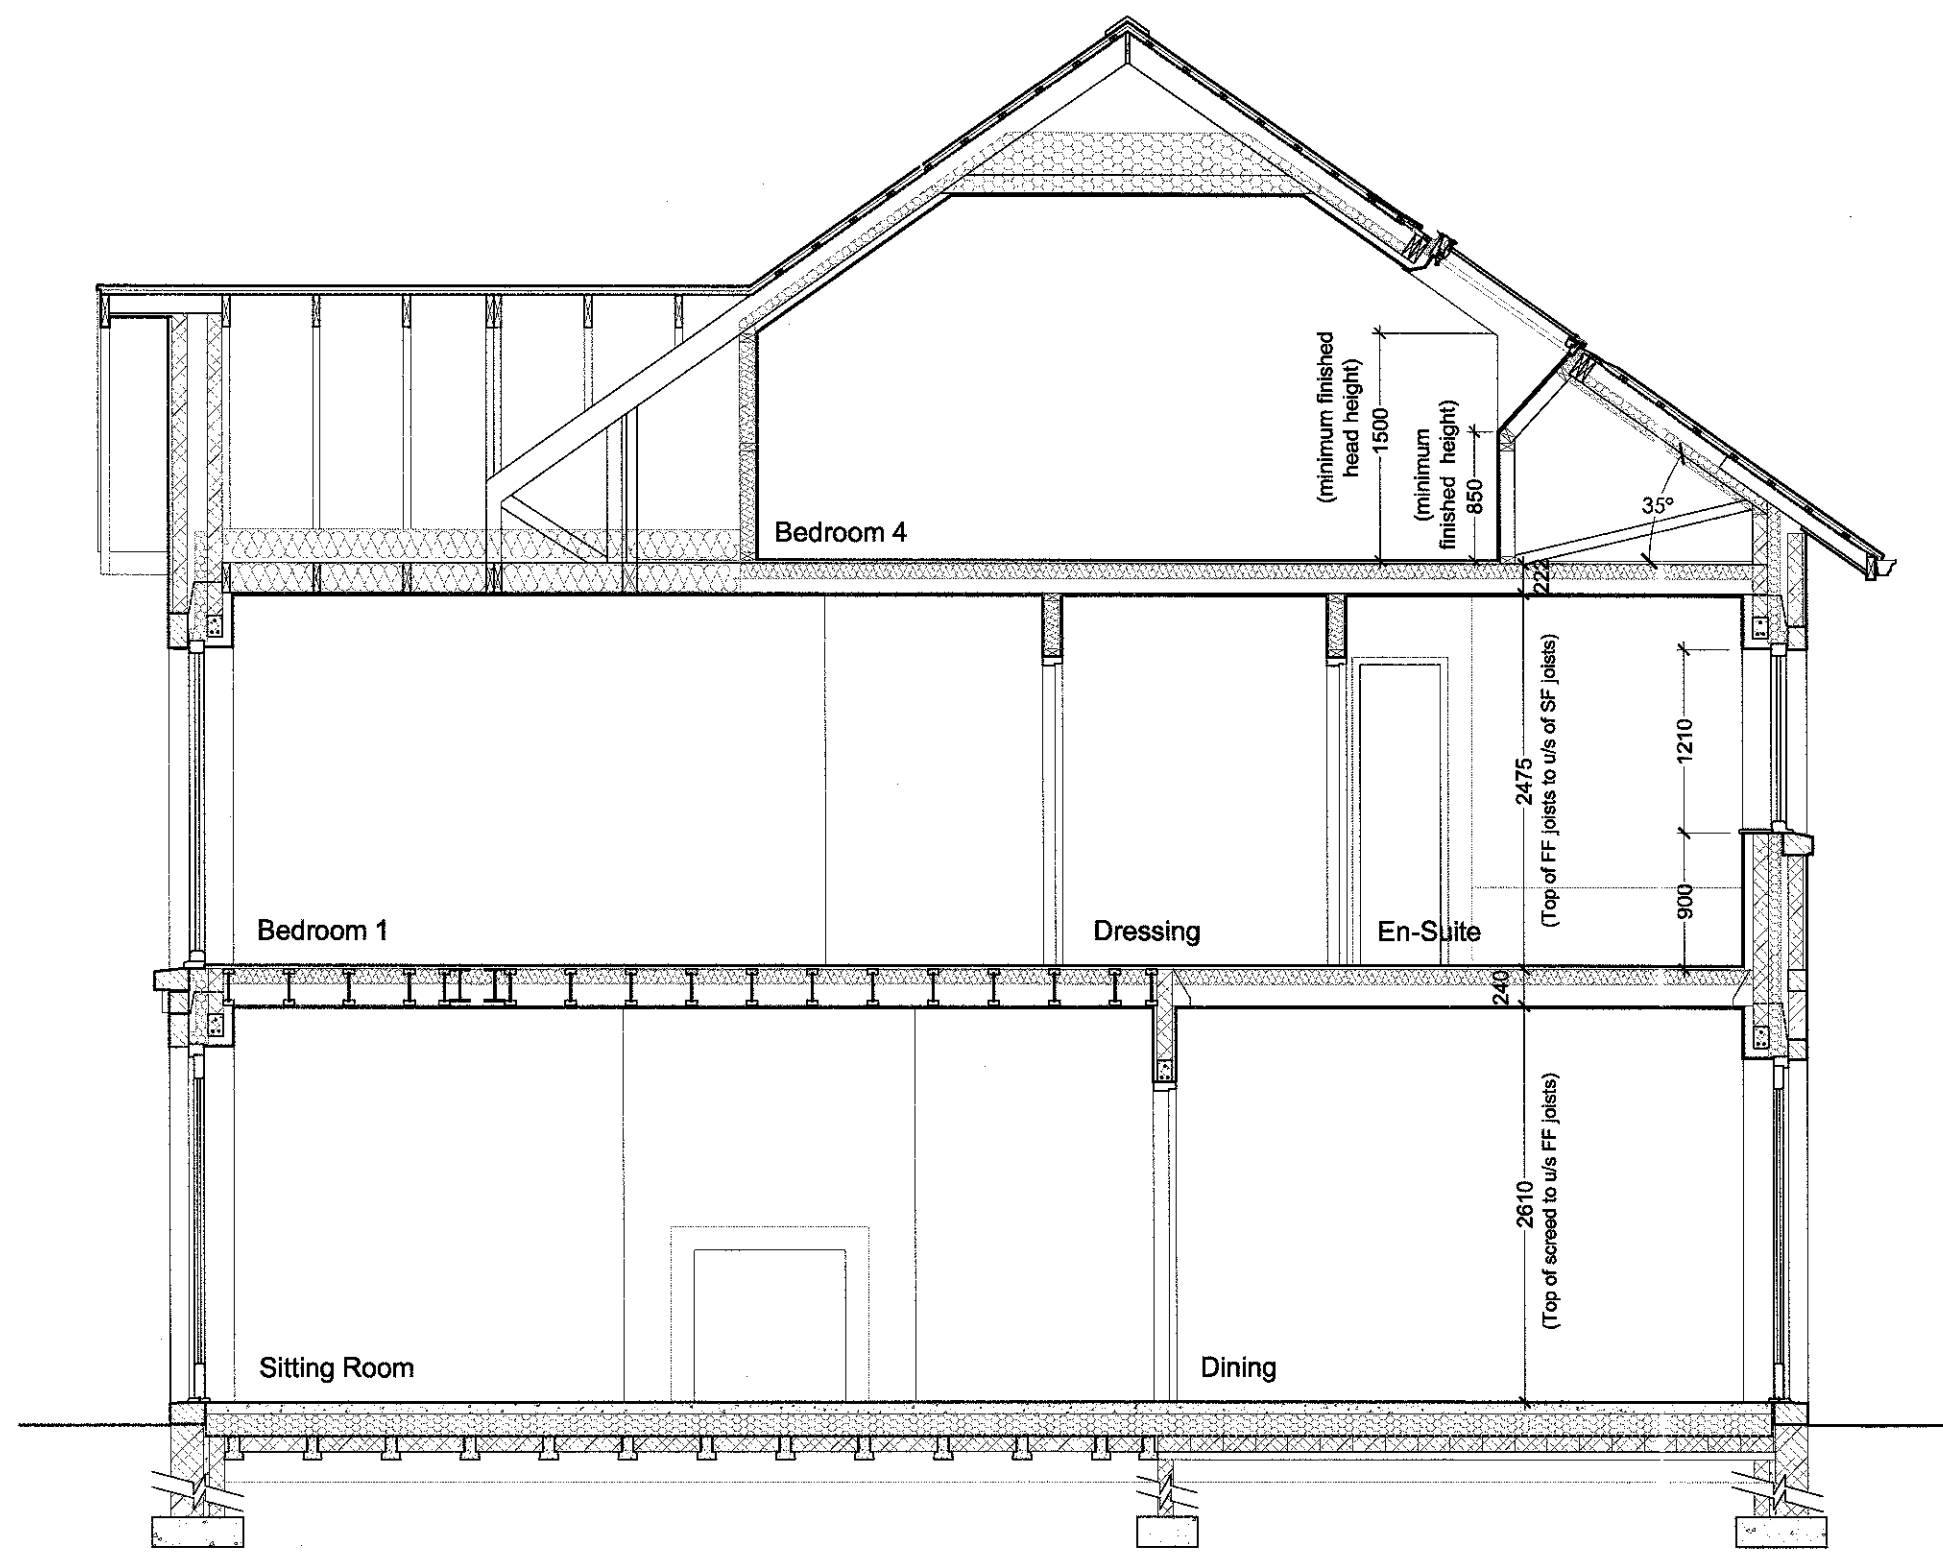


Section A

Section B


Section C

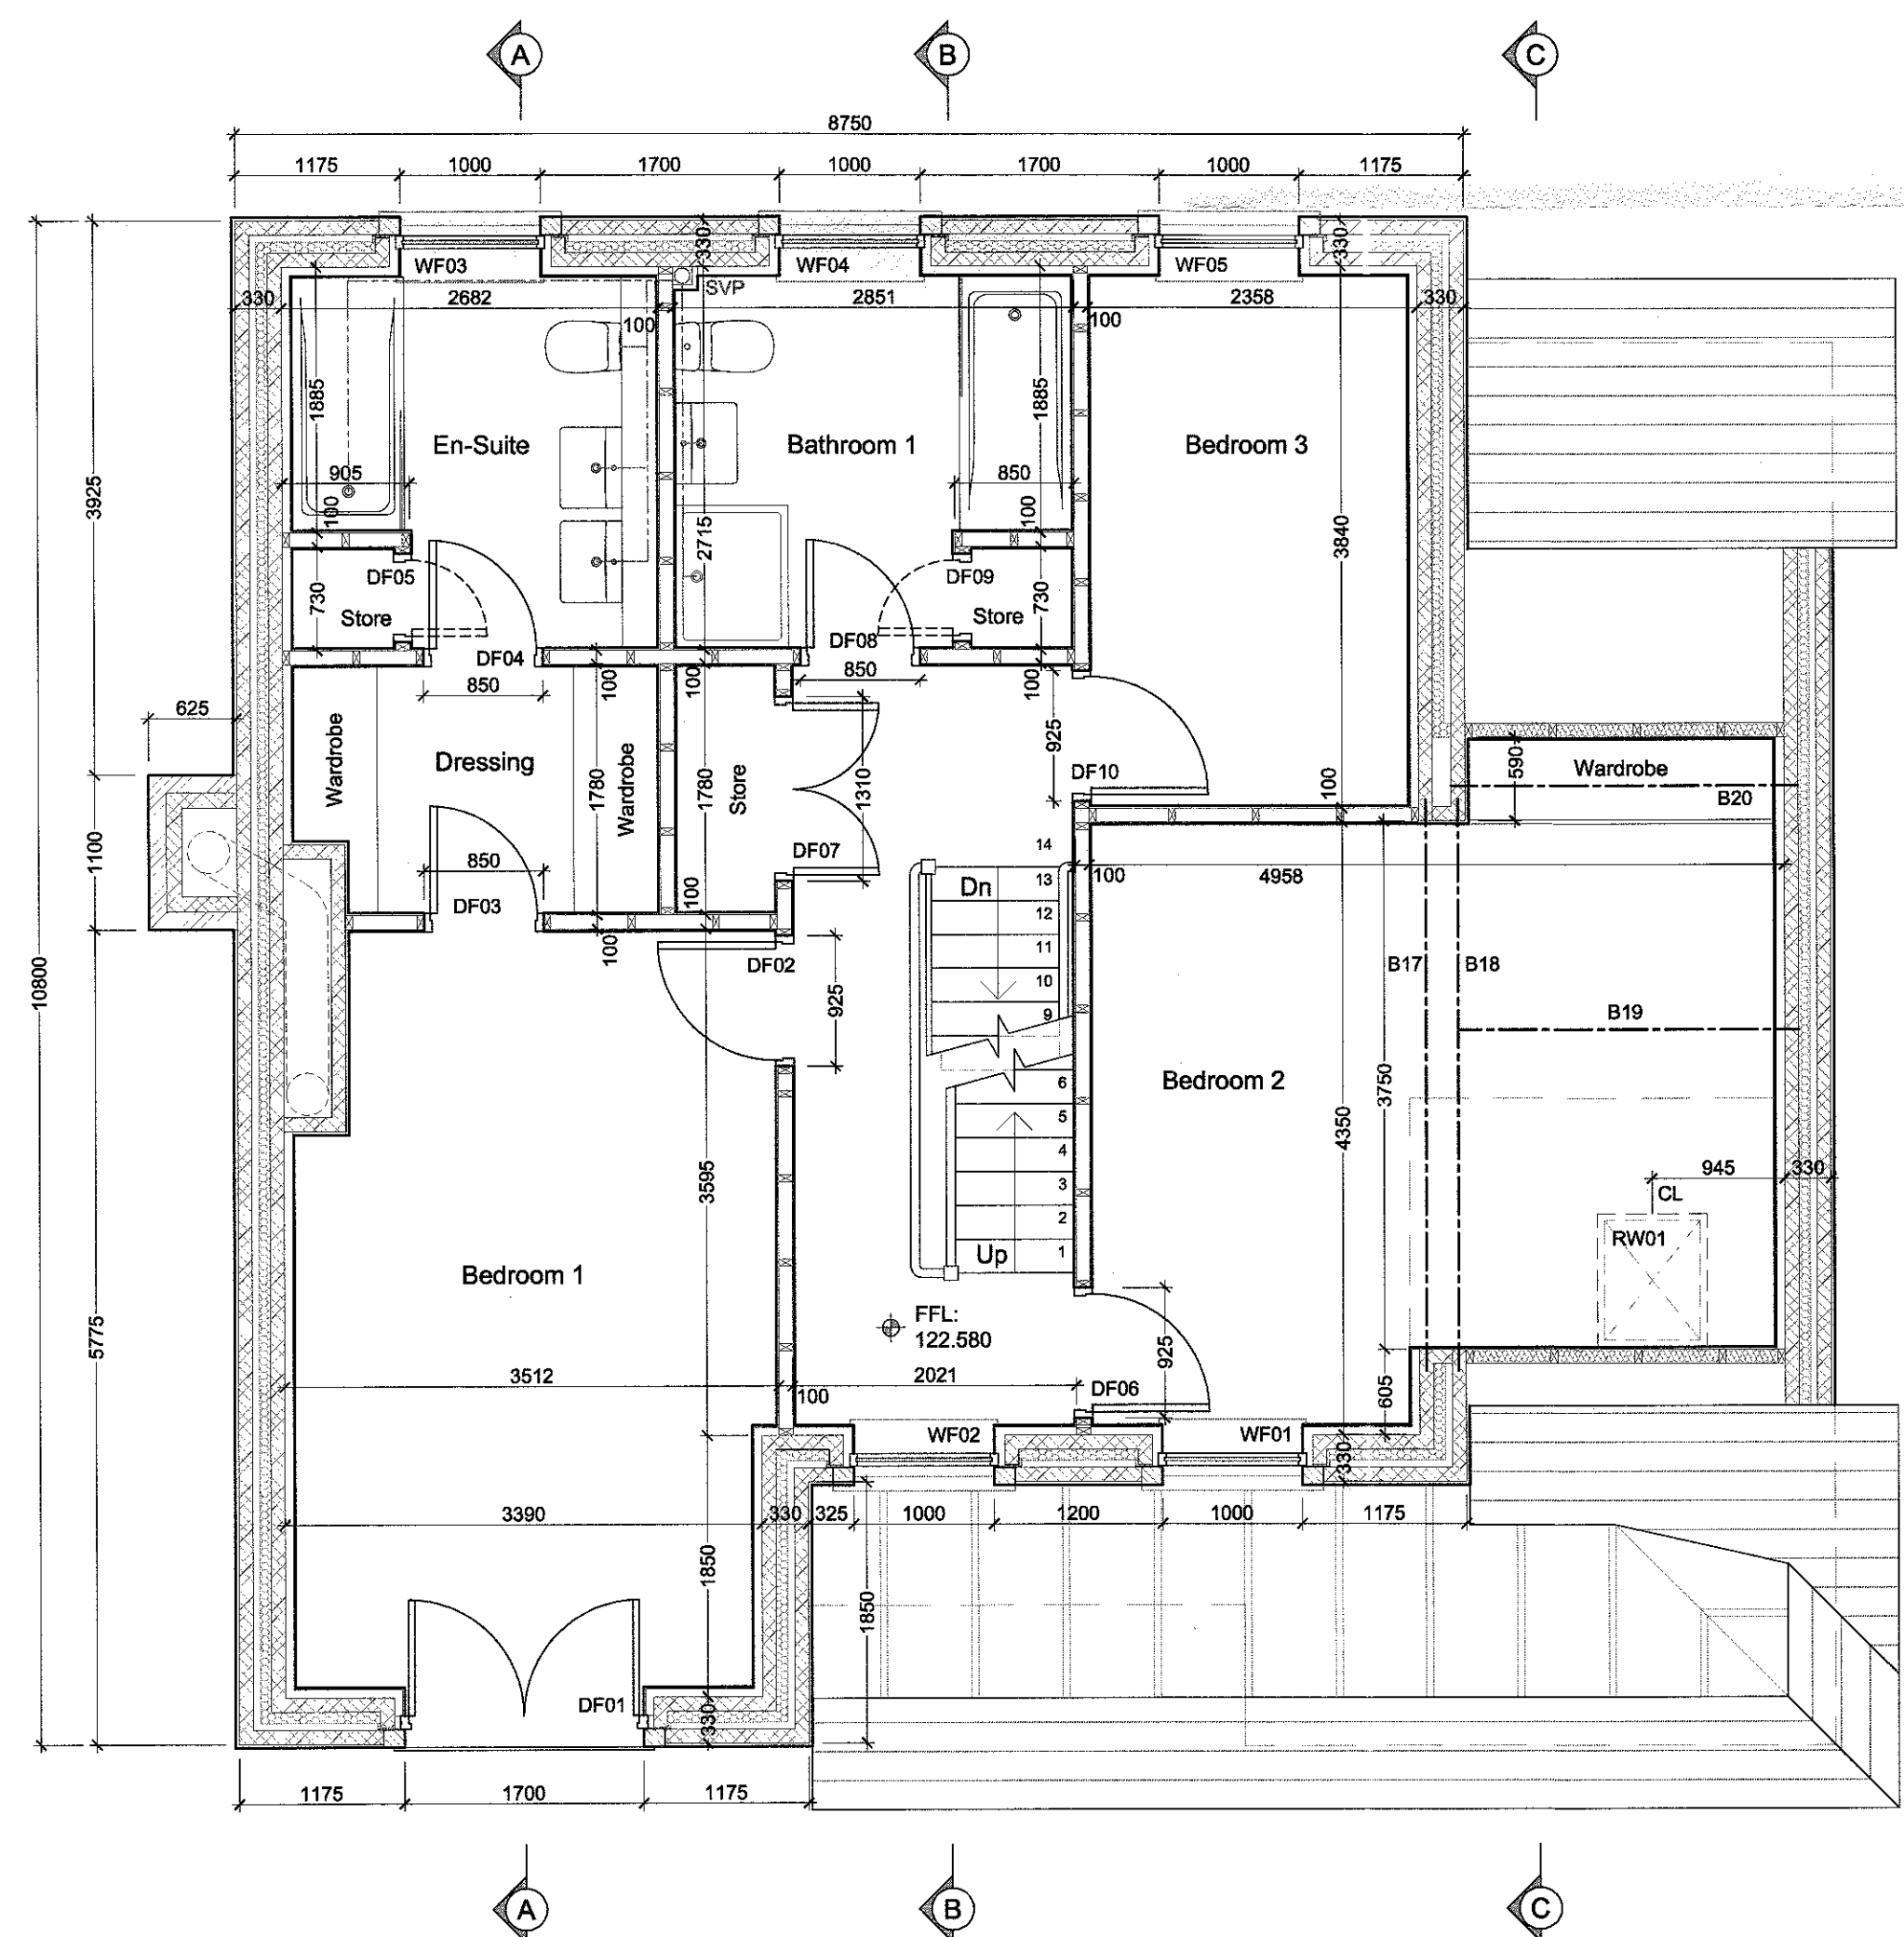

First Floor Plan

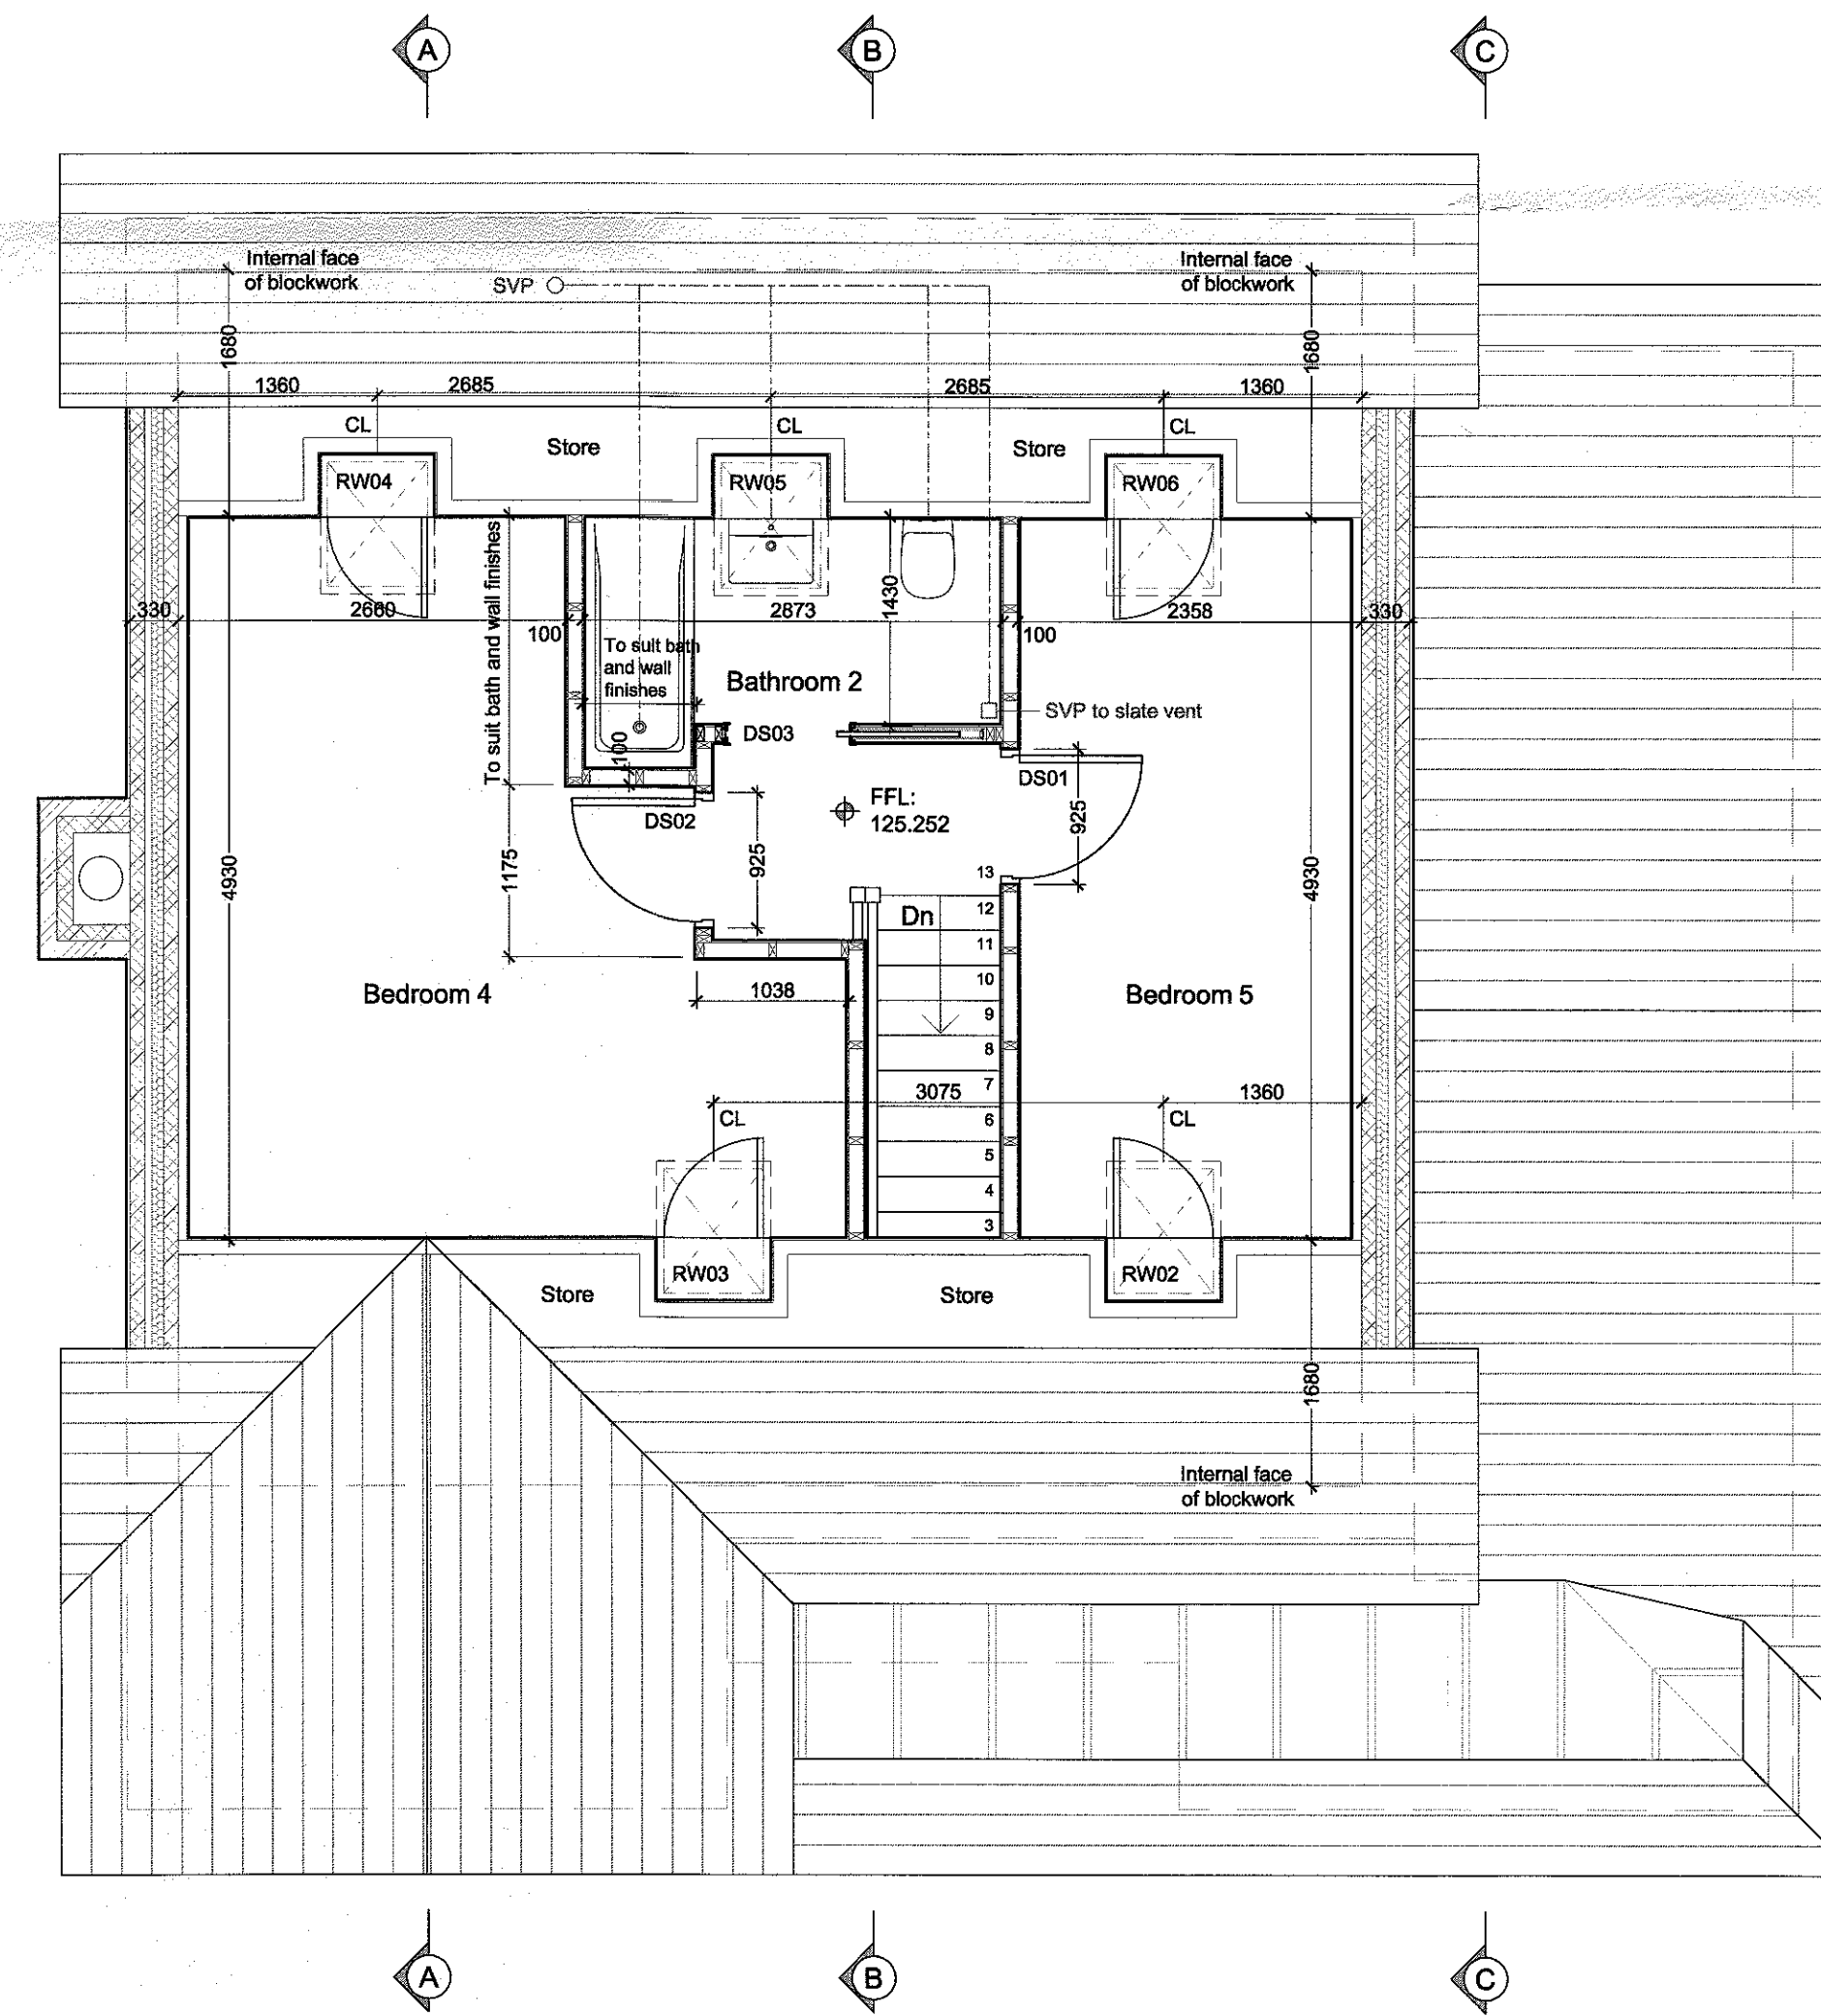

Second Floor Plan

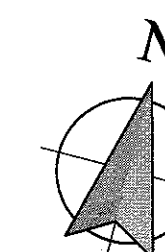

All dimensions given to face of stone/block/studwork

REVISIONS:
 Rev A - Various minor amendments. - 14.07.16 - NE
 Rev B - Eaves details amended. Various other amendments. - 26.07.16 - NE

Client
 J.J. Construction Ltd.
 Job Title
 Proposed Erection of 10 houses on land off Chatburn Old Road Chatburn

320160748P

Drawing Title
 Plot 9 Proposed First Floor Plan, Second Floor Plan and Sections
 Scale
 1:50 @ A1
 Date
 June 2016
 Drawn
 NE

spa
 SUNDERLAND PEACOCK ARCHITECTS
 SUNDERLAND PEACOCK & ASSOCIATES LTD.
 HAZELBERRY, PEARCE ROAD, CLITHEROE
 LANCASHIRE, BB7 2AG
 T 01200 423178 F 01200 427328
 E info@sunderlandpeacock.com
 www.sunderlandpeacock.com

5138 - 19 Rev B