


NOTES  
THIS DRAWING IS TO BE READ IN CONJUNCTION WITH ALL OTHER DRAWINGS FOR THIS PROJECT.  
ALL LEVELS AND DIMENSIONS ARE TO BE CHECKED ON SITE BY THE CONTRACTOR, PRIOR TO  
PLACING ORDERS OR COMMENCING ANY OF THE RELEVANT WORKS.  
ALL DIMENSIONS ARE IN MILLIMETRES UNLESS STATED OTHERWISE.  
ANY DISCREPANCIES BETWEEN THE INFORMATION SHOWN ON THE PLAN AND THAT FOUND ON  
SITE ARE TO BE REPORTED TO THE DESIGNER IMMEDIATELY.

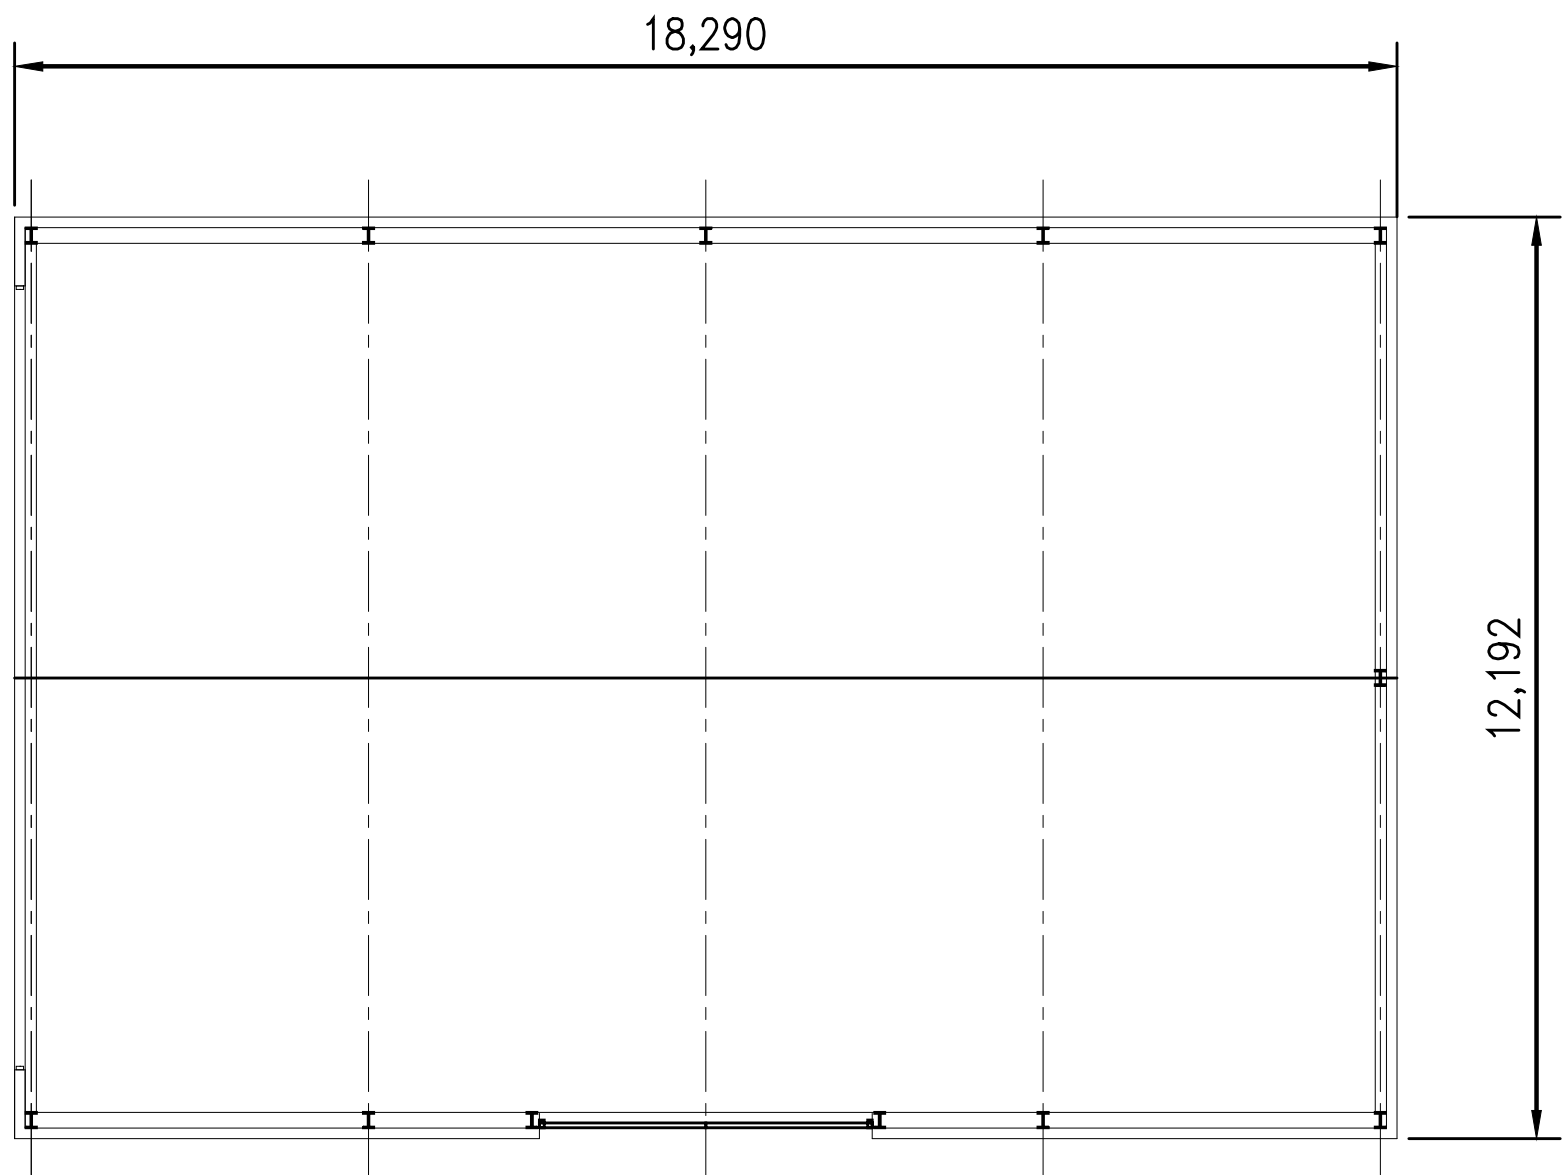

FLOOR PLAN

| Rev. | Date | Description |
|------|------|-------------|
|------|------|-------------|

**A.L.H. Design Services**  
Barley Cottage, Brewery Street, Longridge, Lancs  
PR3 3NB, Tel & Fax : (01772) 785719

Client

Mrs A. L. Dagenen  
30 Ribblesdale Drive,  
Grimsargh,  
Nr Preston,  
Lancs, PR2 5RJ

Job/Scheme Title

ERECTION OF AGRICULTURAL  
BUILDING

Drawing Title

PROPOSED FLOOR PLAN

| Job/Scheme Number |        | Drawing Number |         |
|-------------------|--------|----------------|---------|
| 0 4 8 4 / 9 3     |        | Drawing No 0 5 |         |
| Scale             | Date   | Drawn          | Checked |
| 1/100th           | Aug 16 | a.t.l-h.       |         |