



general notes:
do not scale the drawing,
all dimensions to be checked on site prior to commencement of work and any discrepancy shall be immediately reported and resolved prior to work commencing. this drawing is to be read in conjunction with all relevant drawings and specifications relating to the job whether or not indicated on the drawing. Copyright reserved to mck associates ltd, and this drawing may not be used or reproduced without prior written consent.

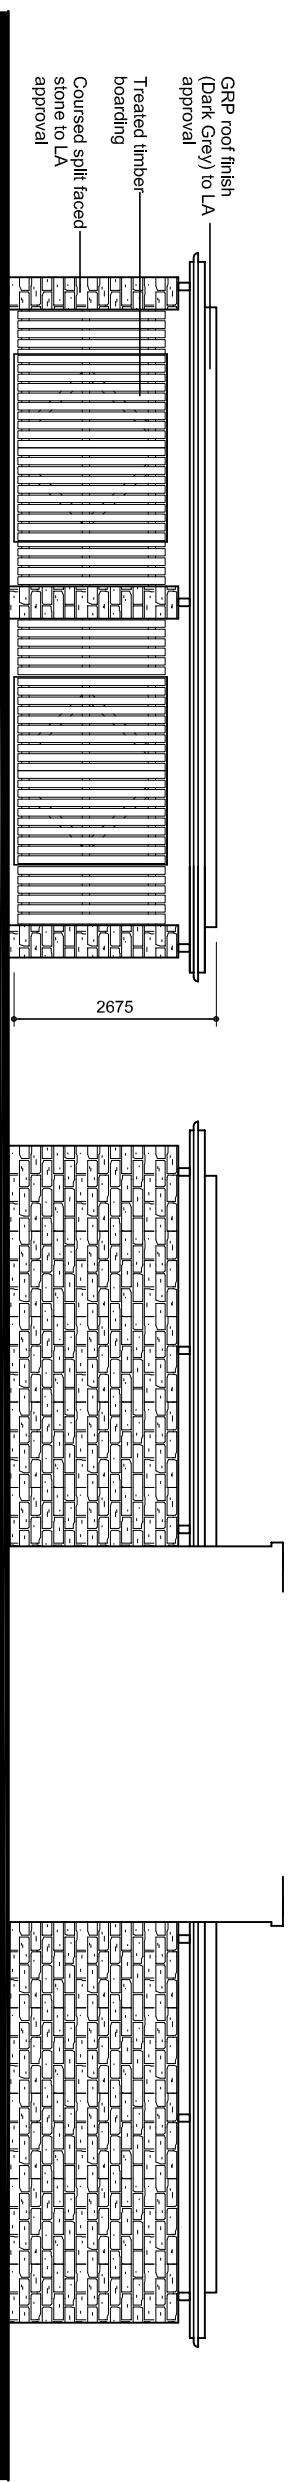

FRONT ELEVATION

SIDE ELEVATION

SIDE ELEVATION

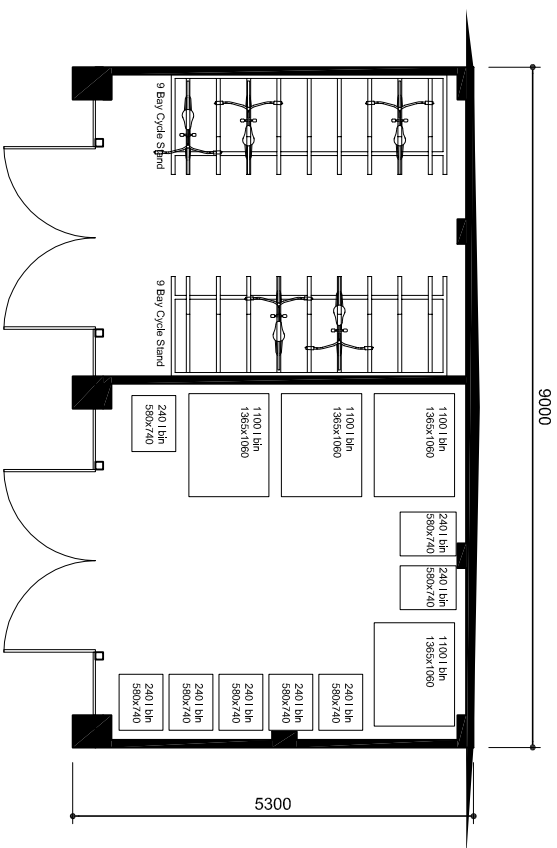

FLOOR PLAN

PLANNING

Client: Acland Bracewell Surveyors Ltd		Project: Lodematic Primrose Road Clitheroe		Drawing Title: Proposed Cycle & Refuse Store		Job No: 14/105		Drawing No: P06		Rev: A	
						Drawn: SDH		Checked:		Scale: 1:100	
										Date: JAN 15	



associates limited

architecture | building surveying | urban design

burnaby villa ■ 48 wailing street road ■ fulwood ■ preston ■ pr2 8bp
tel: 01772 774510 fax: 01772 774511 email mck@mckassociates.co.uk