



general notes:
do not scale the drawing.
all dimensions to be checked on site prior to commencement of work and any discrepancy shall be immediately reported and resolved prior to work commencing this drawing is to be read in conjunction with all relevant drawings and specifications relating to the job whether or not indicated on the drawing.
copyright reserved to mick associates ltd. and this drawing may not be used or reproduced without prior written consent.

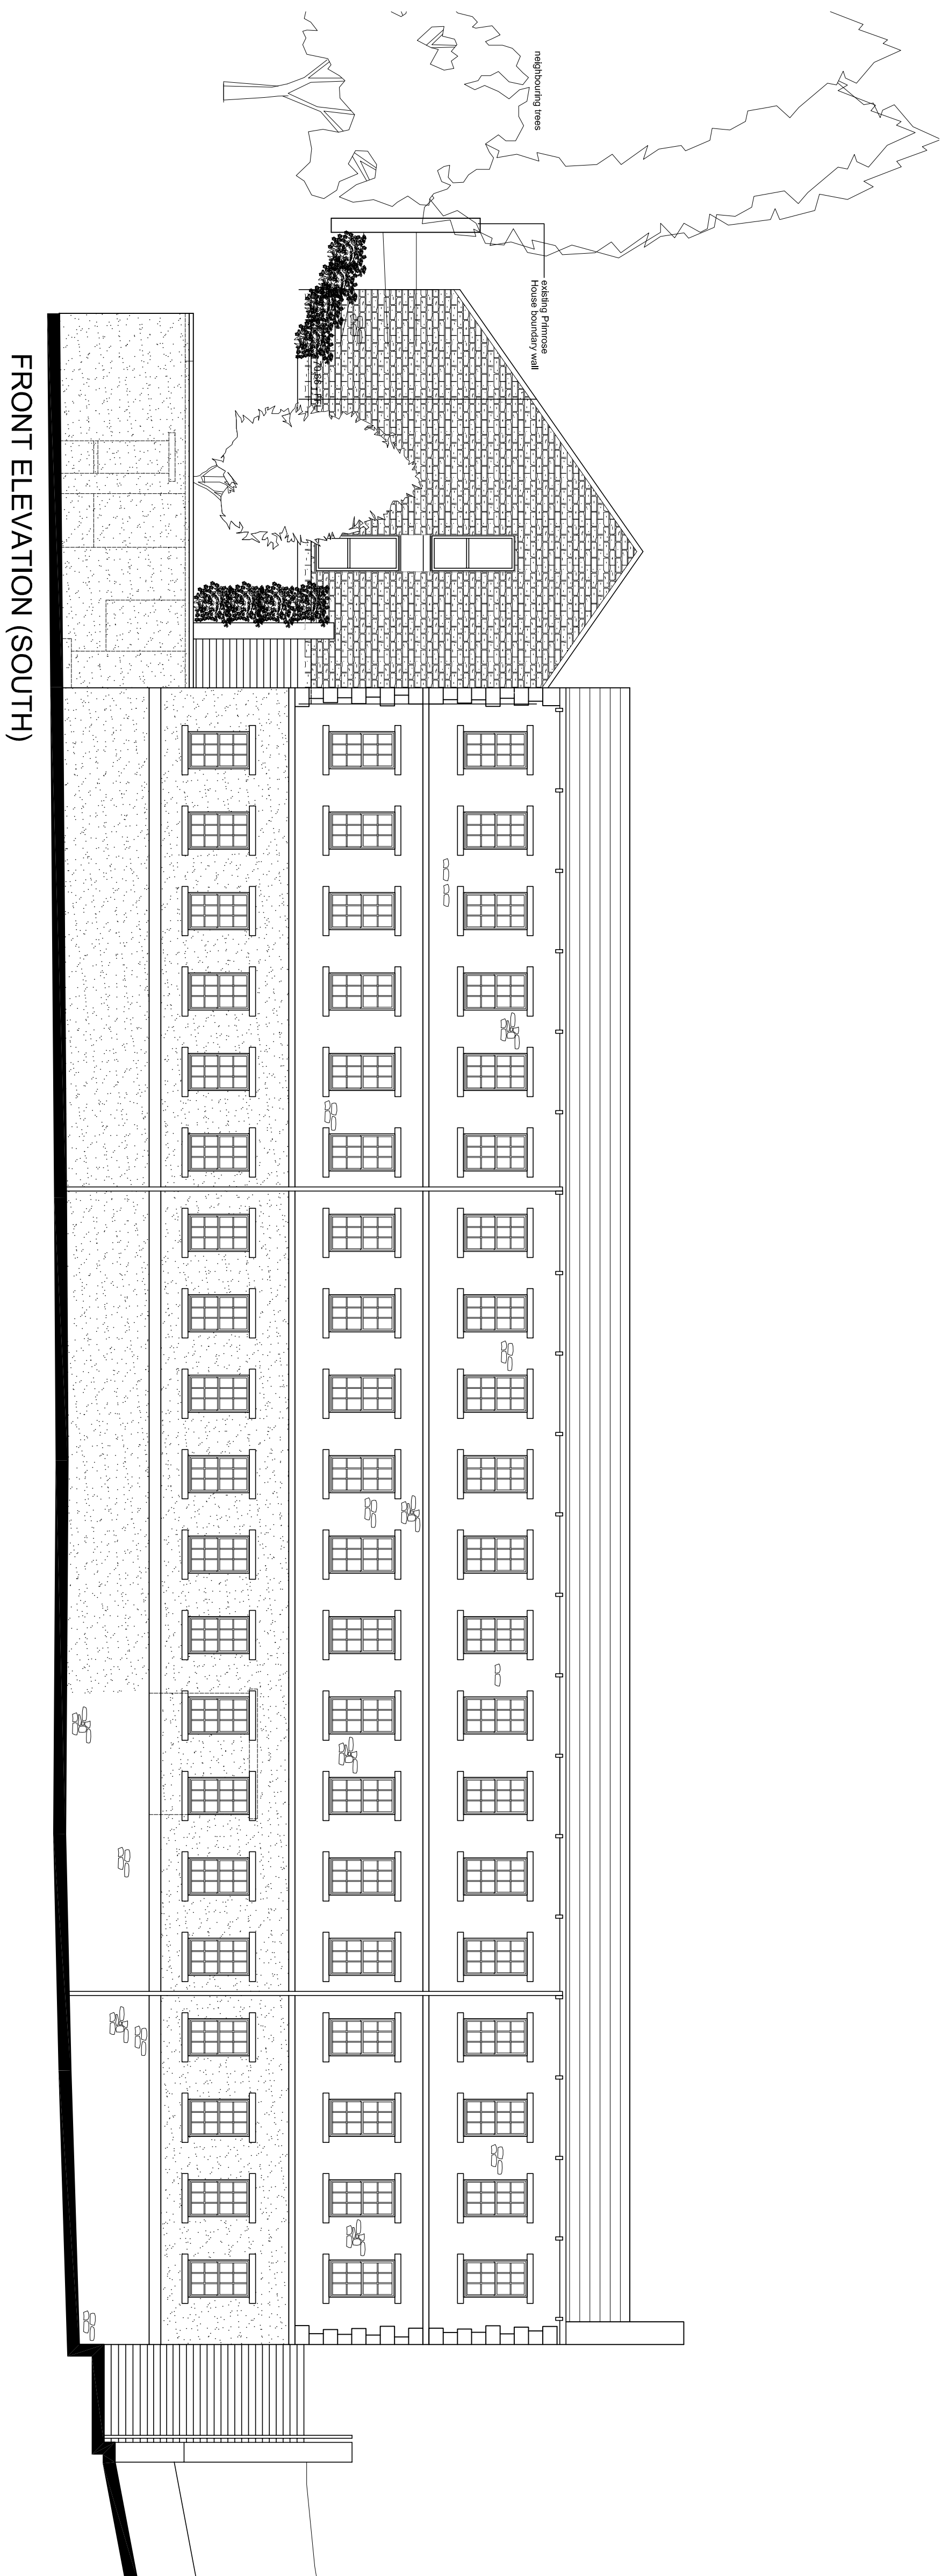

FRONT ELEVATION (SOUTH)

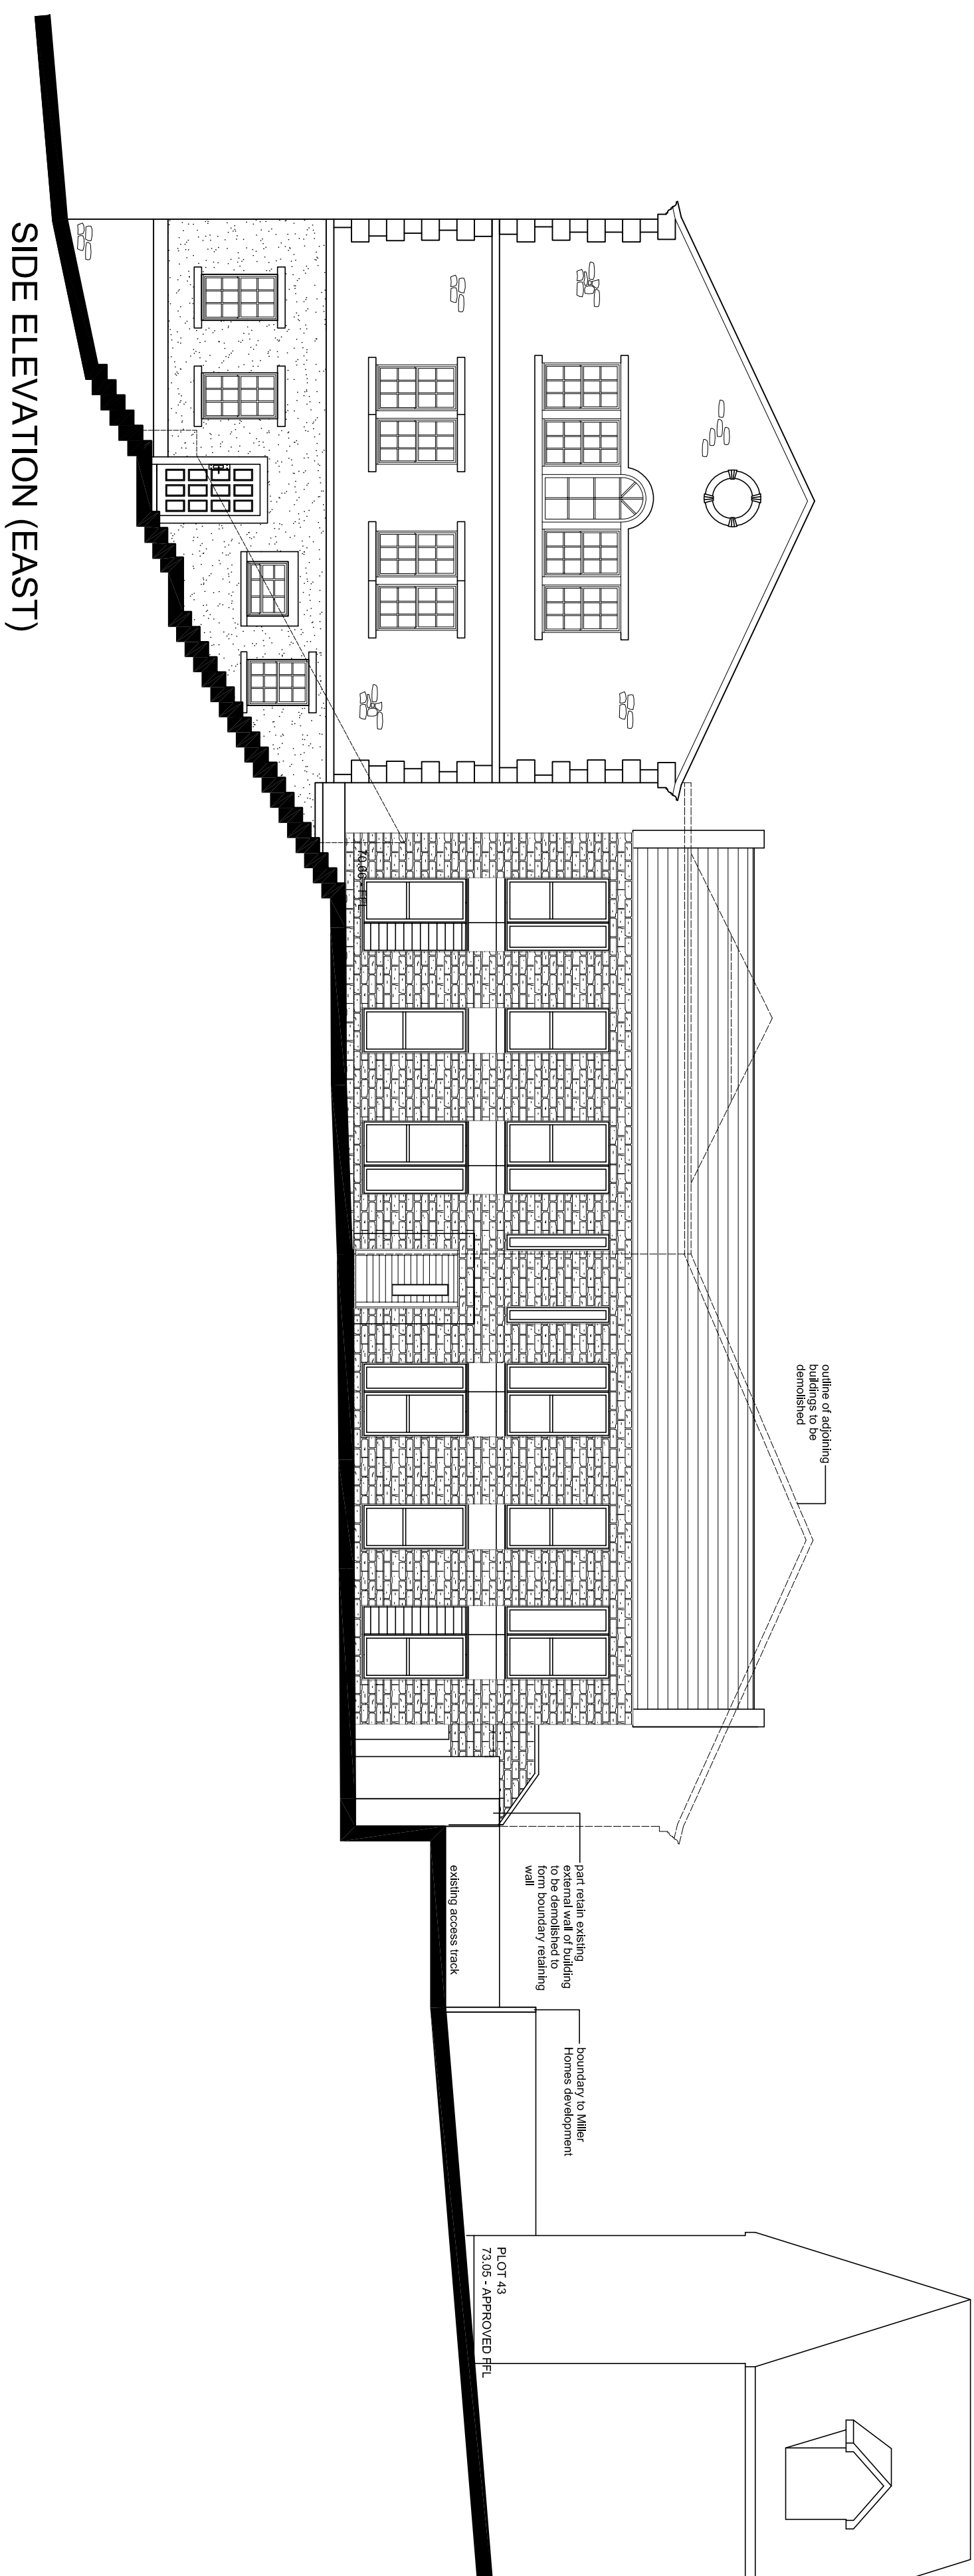

SIDE ELEVATION (EAST)

Acland Bracewell Surveyors Ltd

	Date	By	Description
C	30/10/2015	JW	New build block elevations amended
B	15/10/2015	SK	New build block redrawn
A	13/03/2015	SDH	Steps added to side of new build block

mck

associates limited

architecture | building surveying | urban design

burnhays villa ■ 48 walling street road ■ fulwood ■ Preston ■ pr2 8up
tel: 01772 774510 fax: 01772 774511 email mck@mckassociates.co.uk

website:

Lodematic
Primrose Road
Clitheroe

Plots 1-18

Proposed South & East Elevations

Drawn SDH	Checked:	Scale: 1:100	Date: Oct 14
Job No: 14-105	Drawing No: P04	Rev: B	