


general notes:
do not scale the drawing.
all dimensions to be checked on site prior to commencement of work and any discrepancy shall be immediately reported and resolved prior to work commencing.
this drawing is to be read in conjunction with all relevant drawings and specifications relating to the job whether or not indicated on the drawing.
copyright reserved to mck associates ltd, and this drawing may not be used or reproduced without prior written consent.

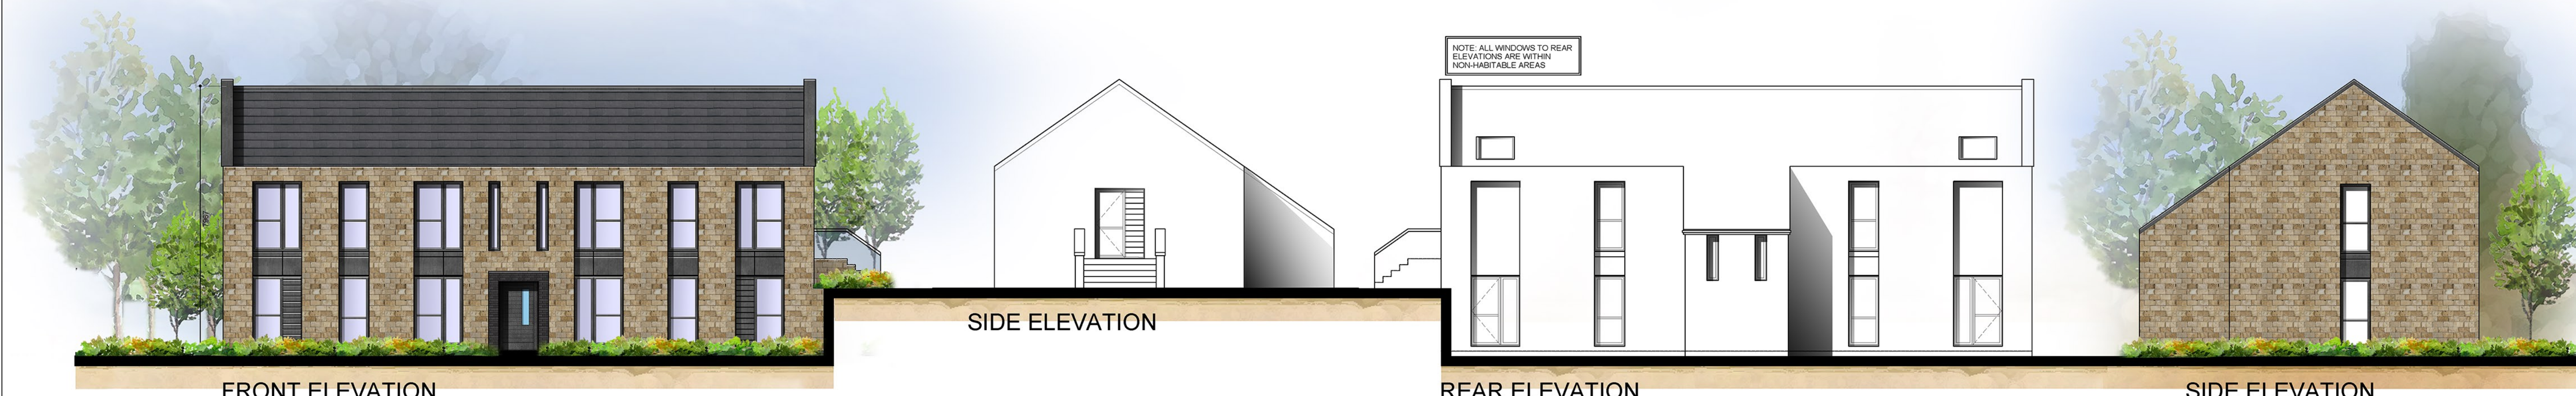


FRONT ELEVATION


SIDE ELEVATION

REAR ELEVATION

SIDE ELEVATION

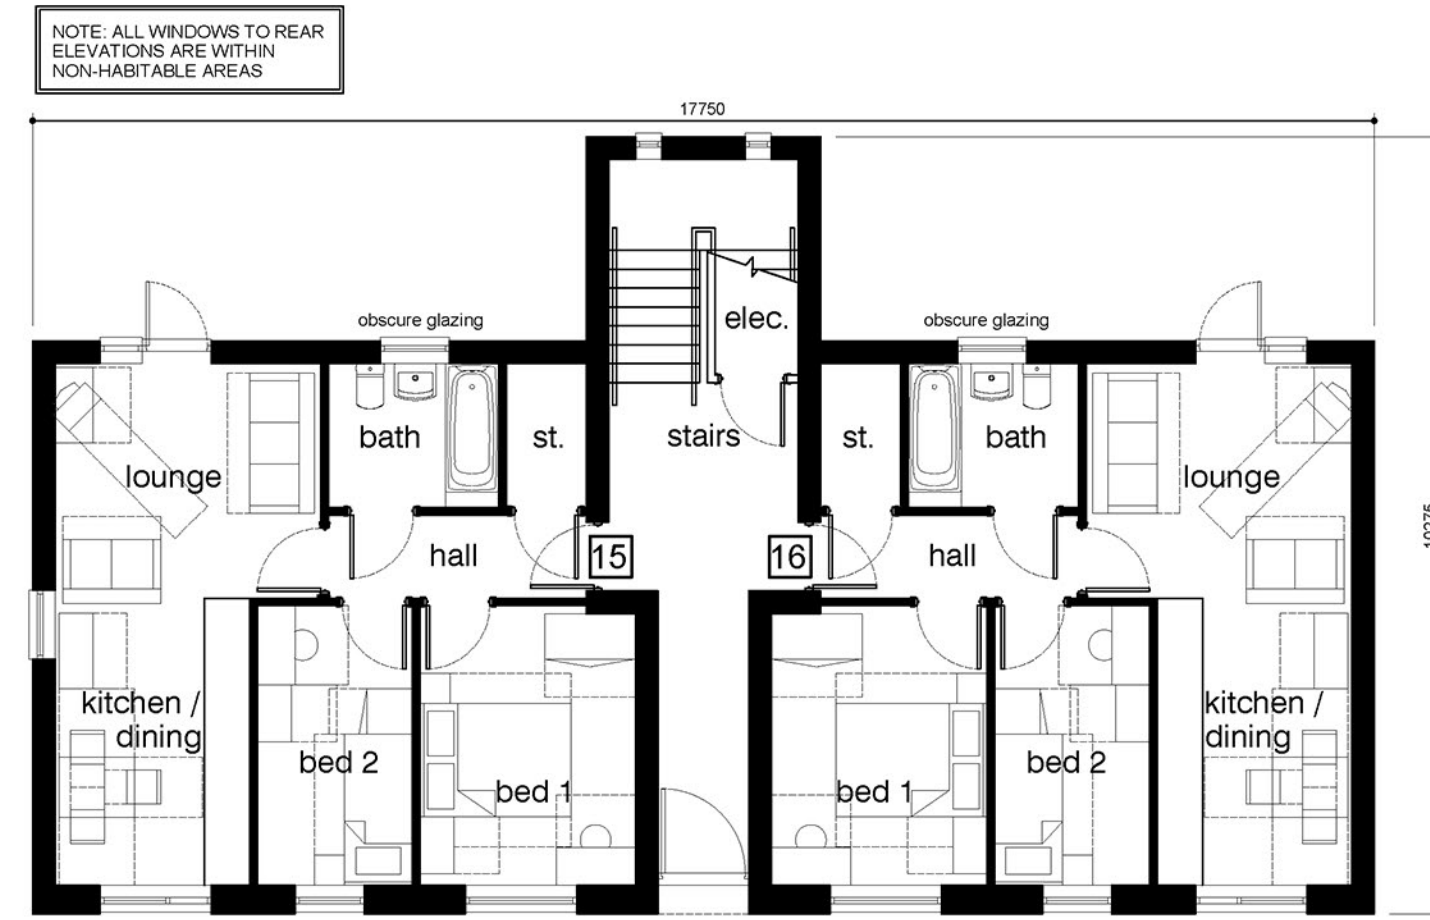


GROUND FLOOR PLAN

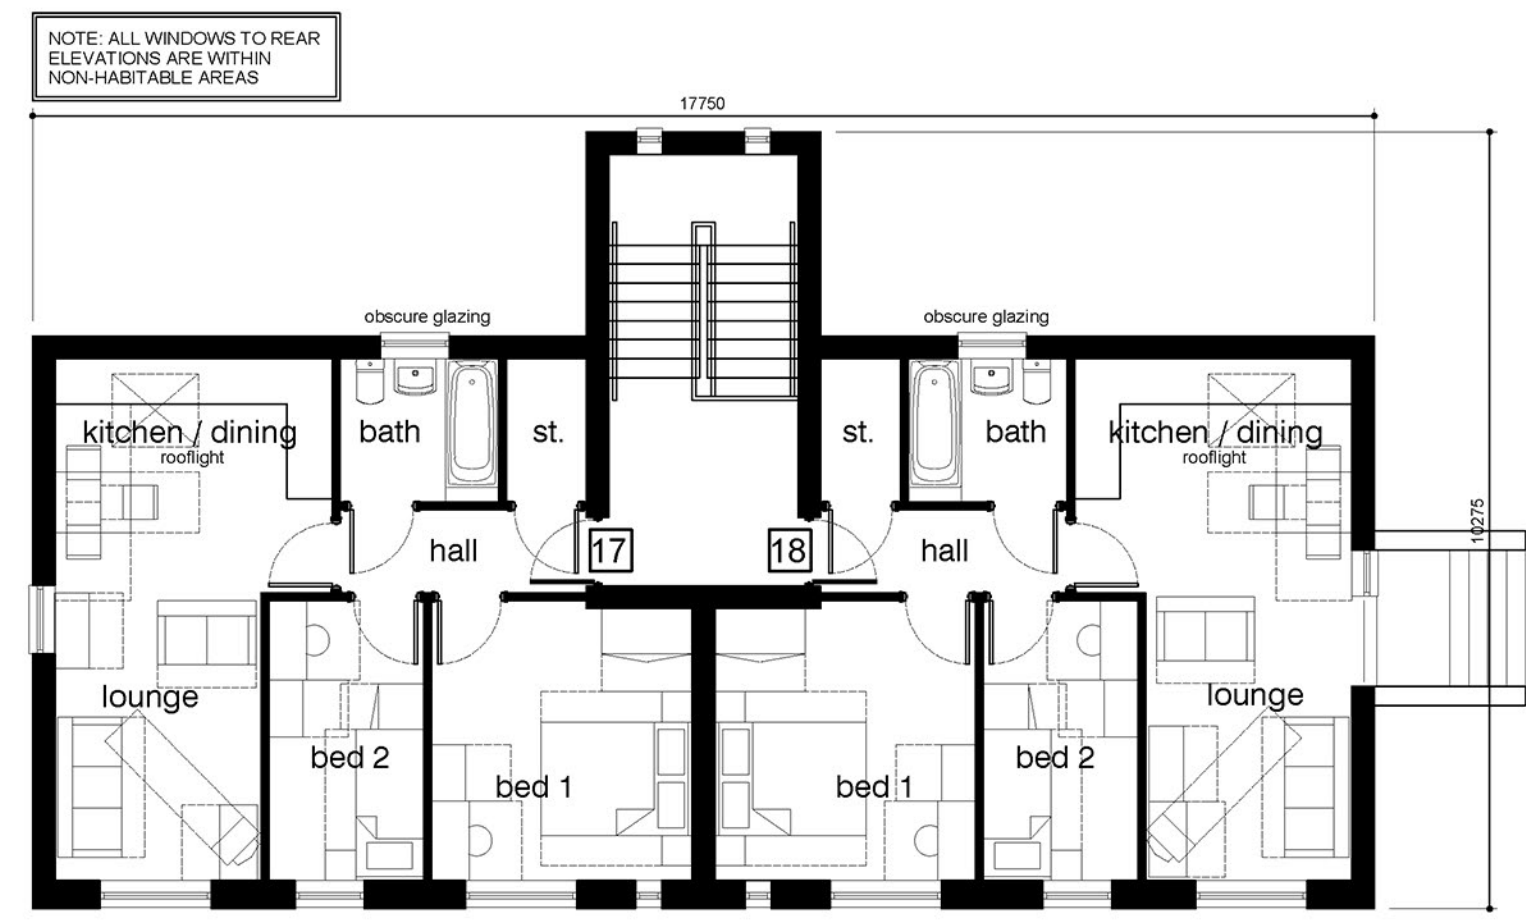


FIRST FLOOR PLAN

MATERIALS SCHEDULE

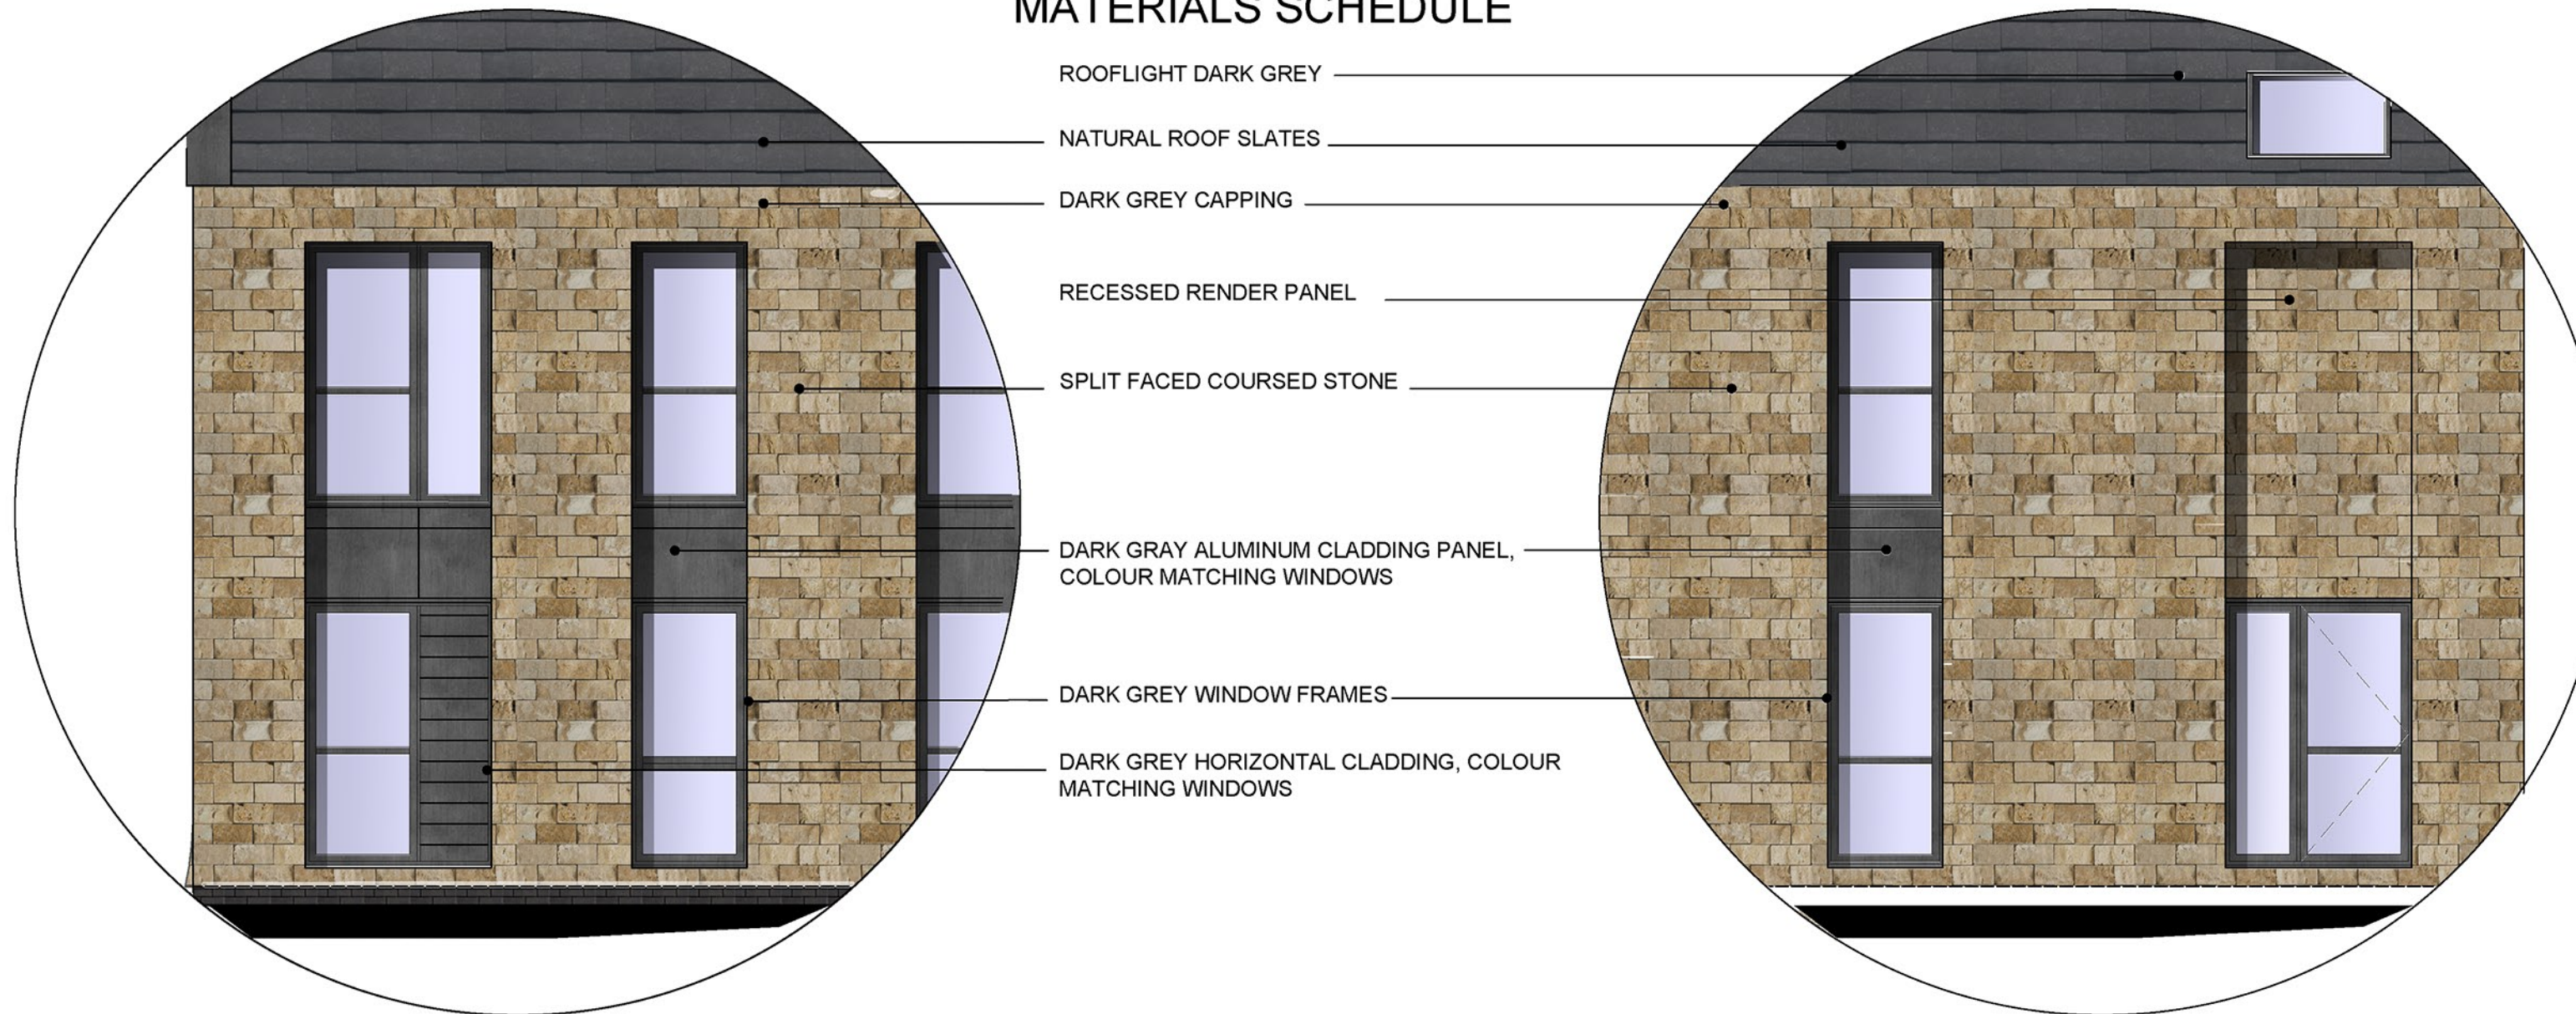

- ROOFLIGHT DARK GREY
- NATURAL ROOF SLATES
- DARK GREY CAPPING
- RECESSED RENDER PANEL
- SPLIT FACED COURSED STONE
- DARK GRAY ALUMINUM CLADDING PANEL, COLOUR MATCHING WINDOWS
- DARK GREY WINDOW FRAMES
- DARK GREY HORIZONTAL CLADDING, COLOUR MATCHING WINDOWS

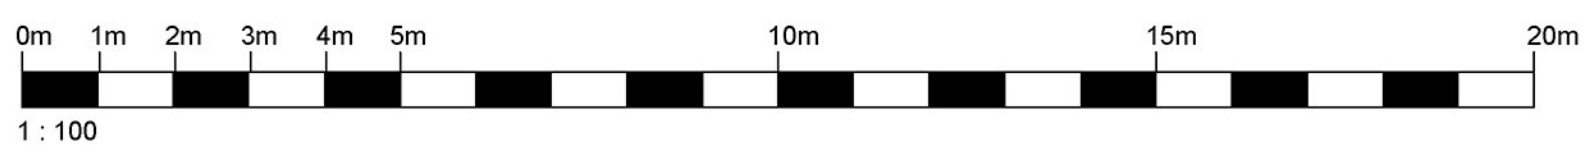

D	18/07/2016	SCK	ACCOMMODATION SCHEDULE REVISED
C	28/10/2015	JW	Elevations redrawn, floor plans updated in line with revised elevations
B	15/10/2015	SCK	Elevations redrawn, floor plans updated in line with revised elevations
A	13/03/2015	SDH	Rooflights added to plots 17 & 18; french doors added to plots 15, 16 & 18; internal layouts amended accordingly.

Rev. Date By Description

Client: Acland Bracewell Surveyors Ltd

ACCOMMODATION SCHEDULE		
UNIT	SQ.M	SQ.FT
PLOT 15	52.40	564
PLOT 16	52.40	564
PLOT 17	55.80	600
PLOT 18	55.80	600
TOTAL	216.40	2328

mck associates limited
architecture | building surveying | urban design

burnaby villa • 48 watling street road • fulwood • preston • pr2 8bp
tel: 01772 774510 fax: 01772 774511 email: mck@mckassociates.co.uk

Project: Lodematic

Primrose Road

Clitheroe

Drawing Title: Plots 15-18

Proposed Plans & Elevations

Drawn: SDH	Checked:	Scale: 1:100	Date: OCT 14
Job No: 14-105	Drawing No: P03	Rev: D	