


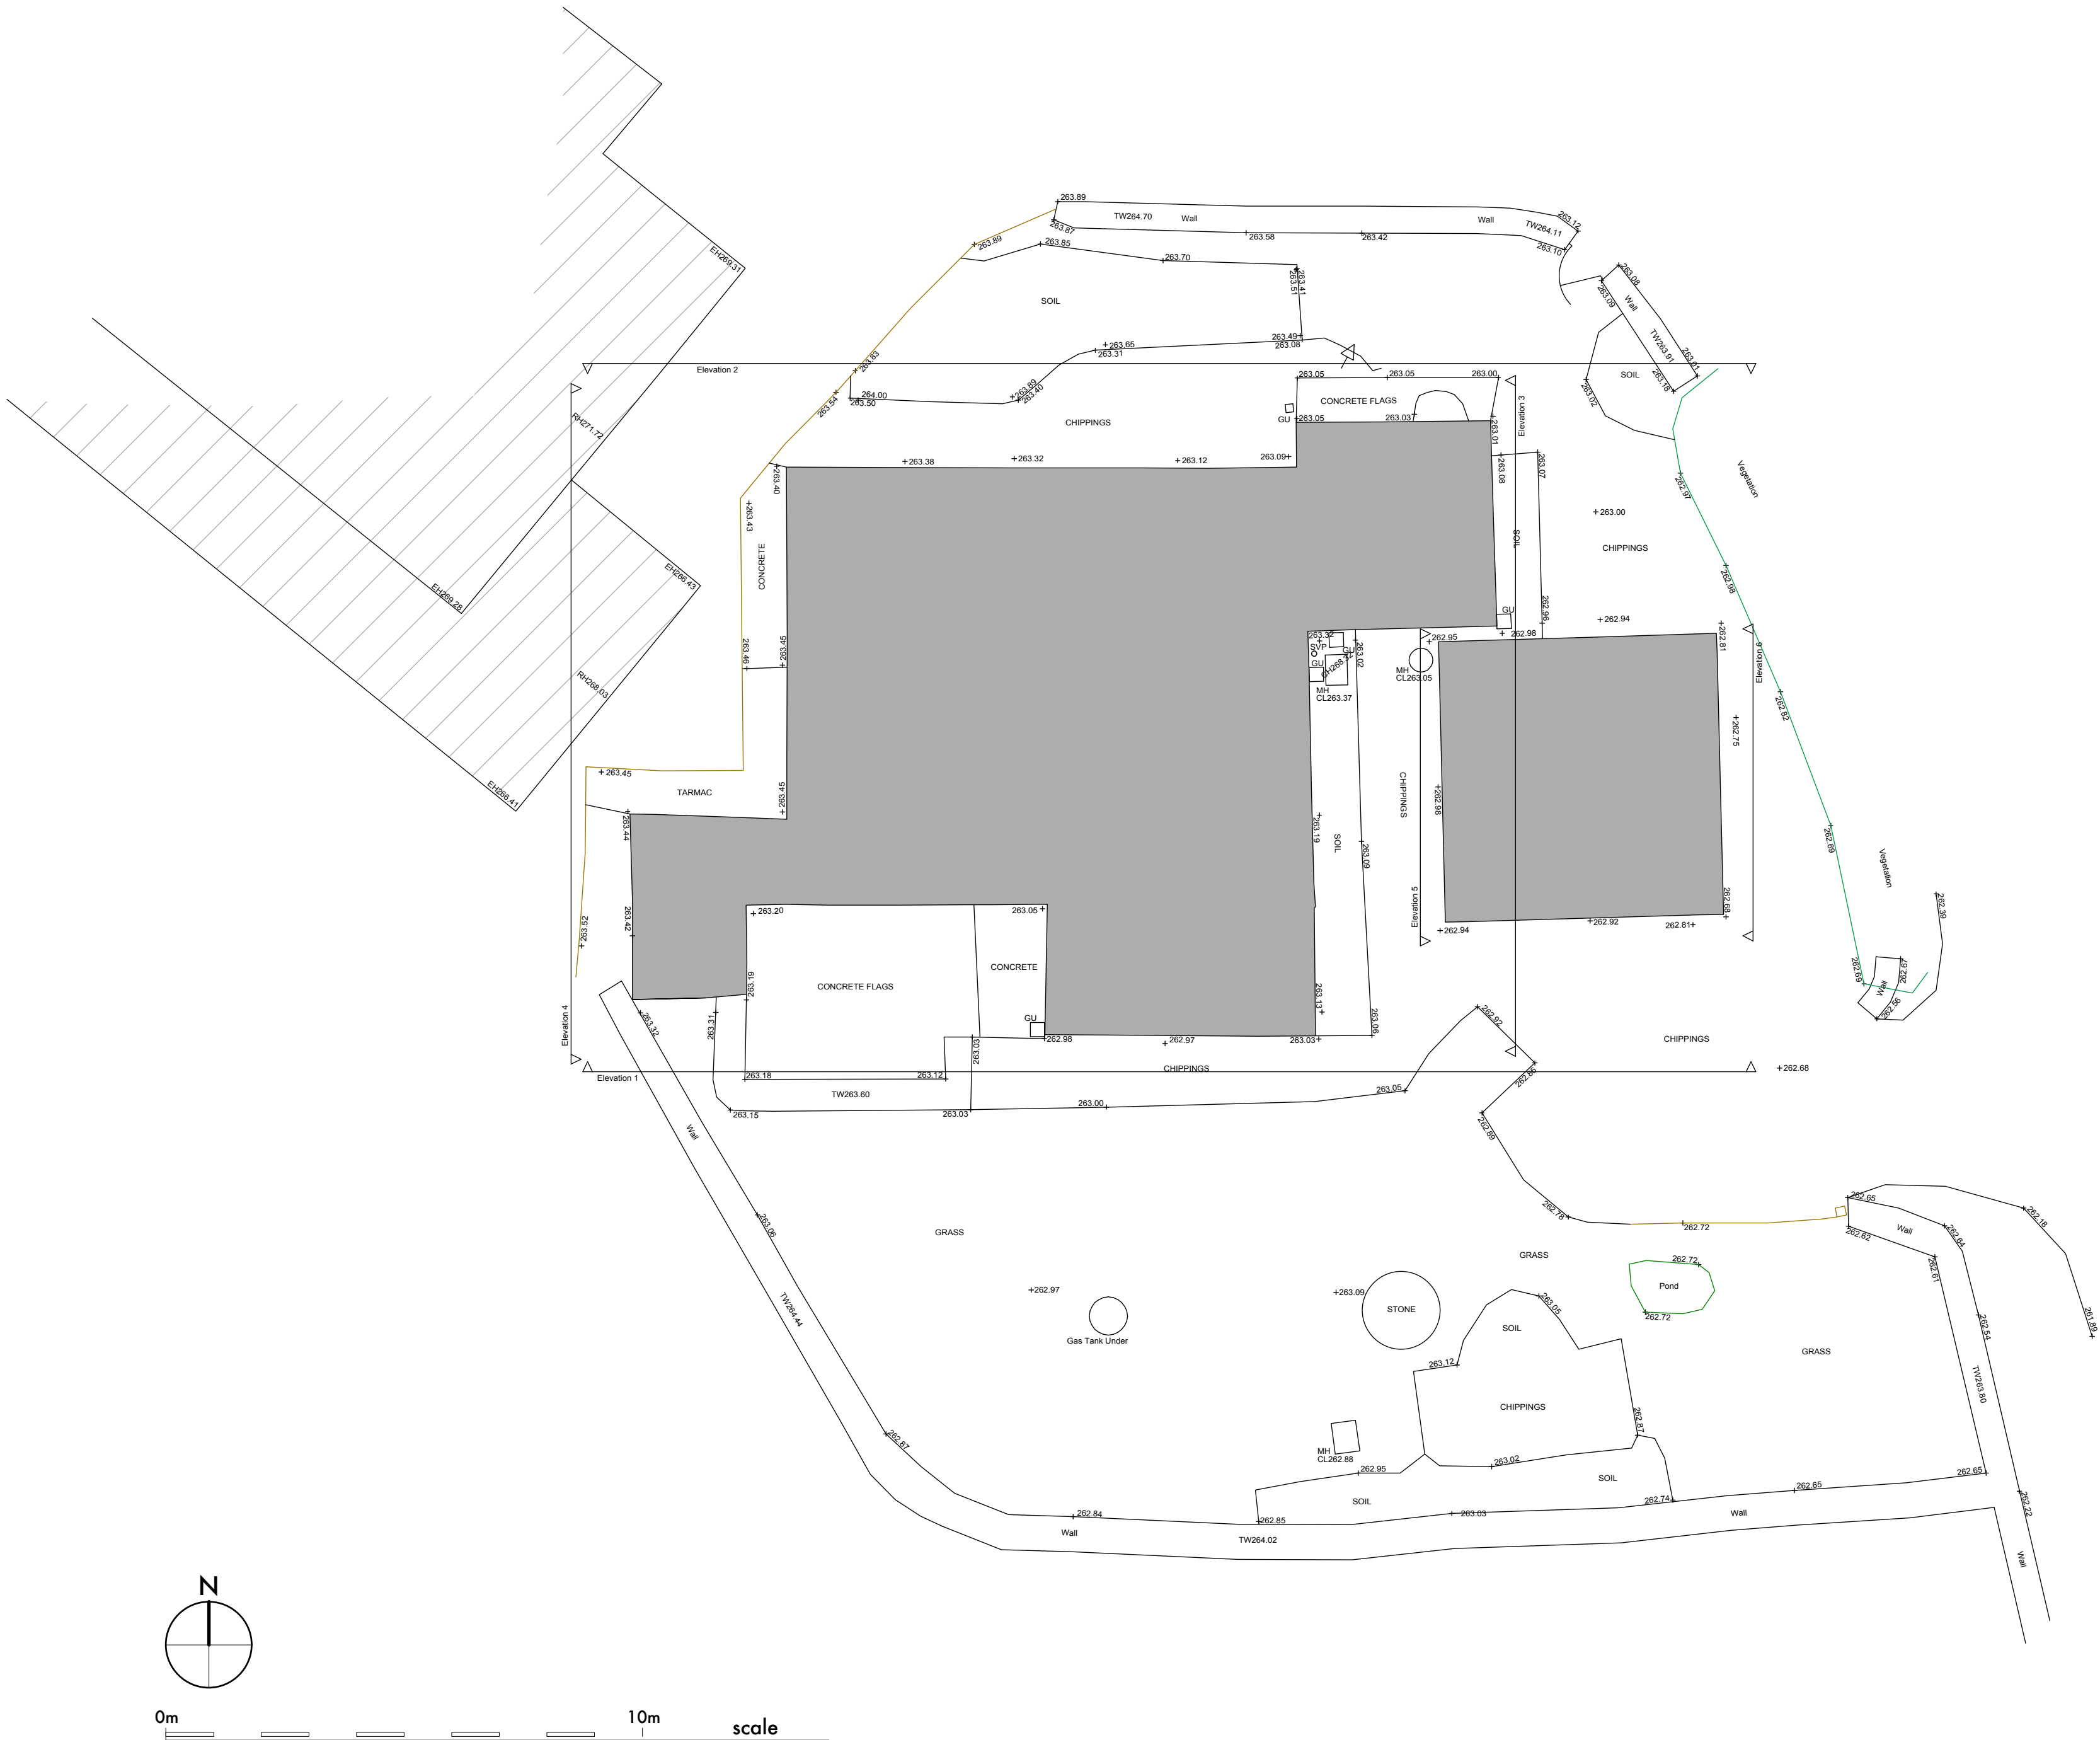

revB 04.08.16 issued for planning

stanton andrews
architects

44 york street
clitheroe
BB7 2DL

t 01200 444490
e mail@stantonandrews.co.uk
w stantonandrews.co.uk

smithy cottage
fosside

existing site plan

drg.no. 1626 / 01 rev. B

ac may.16
drawn. date. scale. 1 to 200 @ A3