
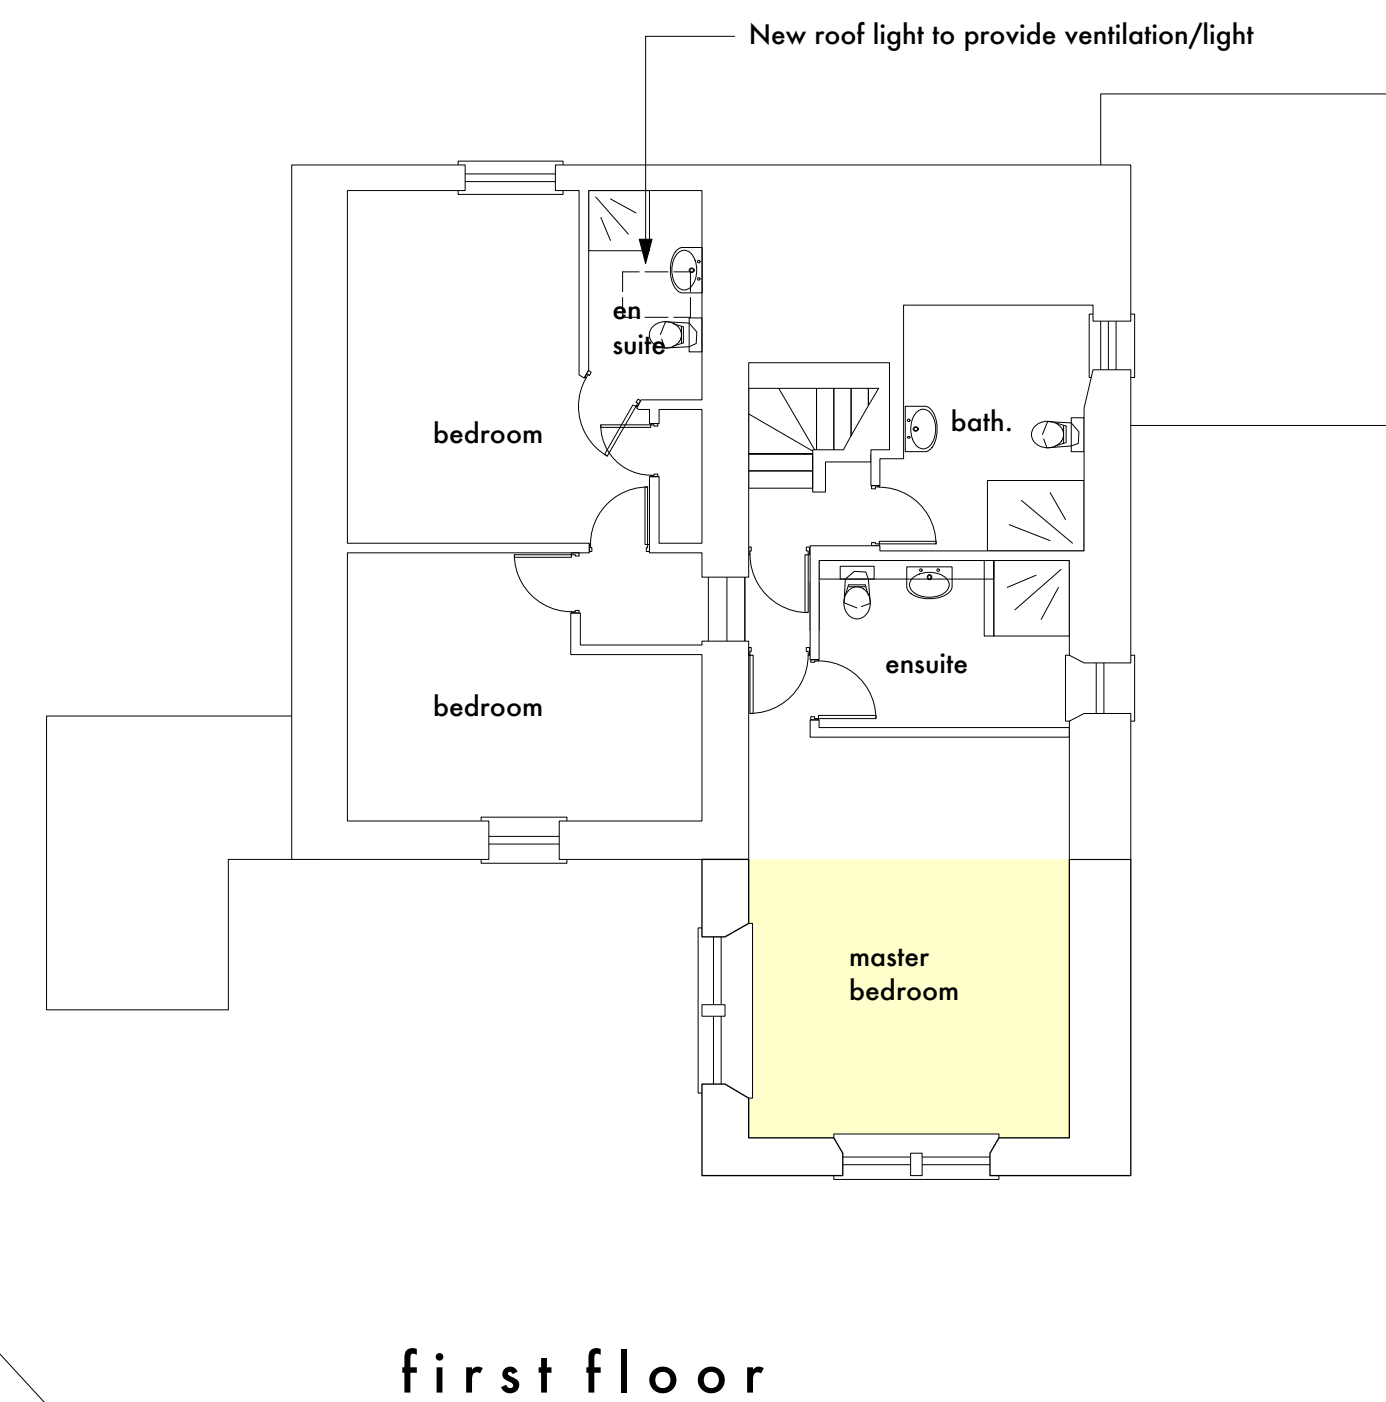
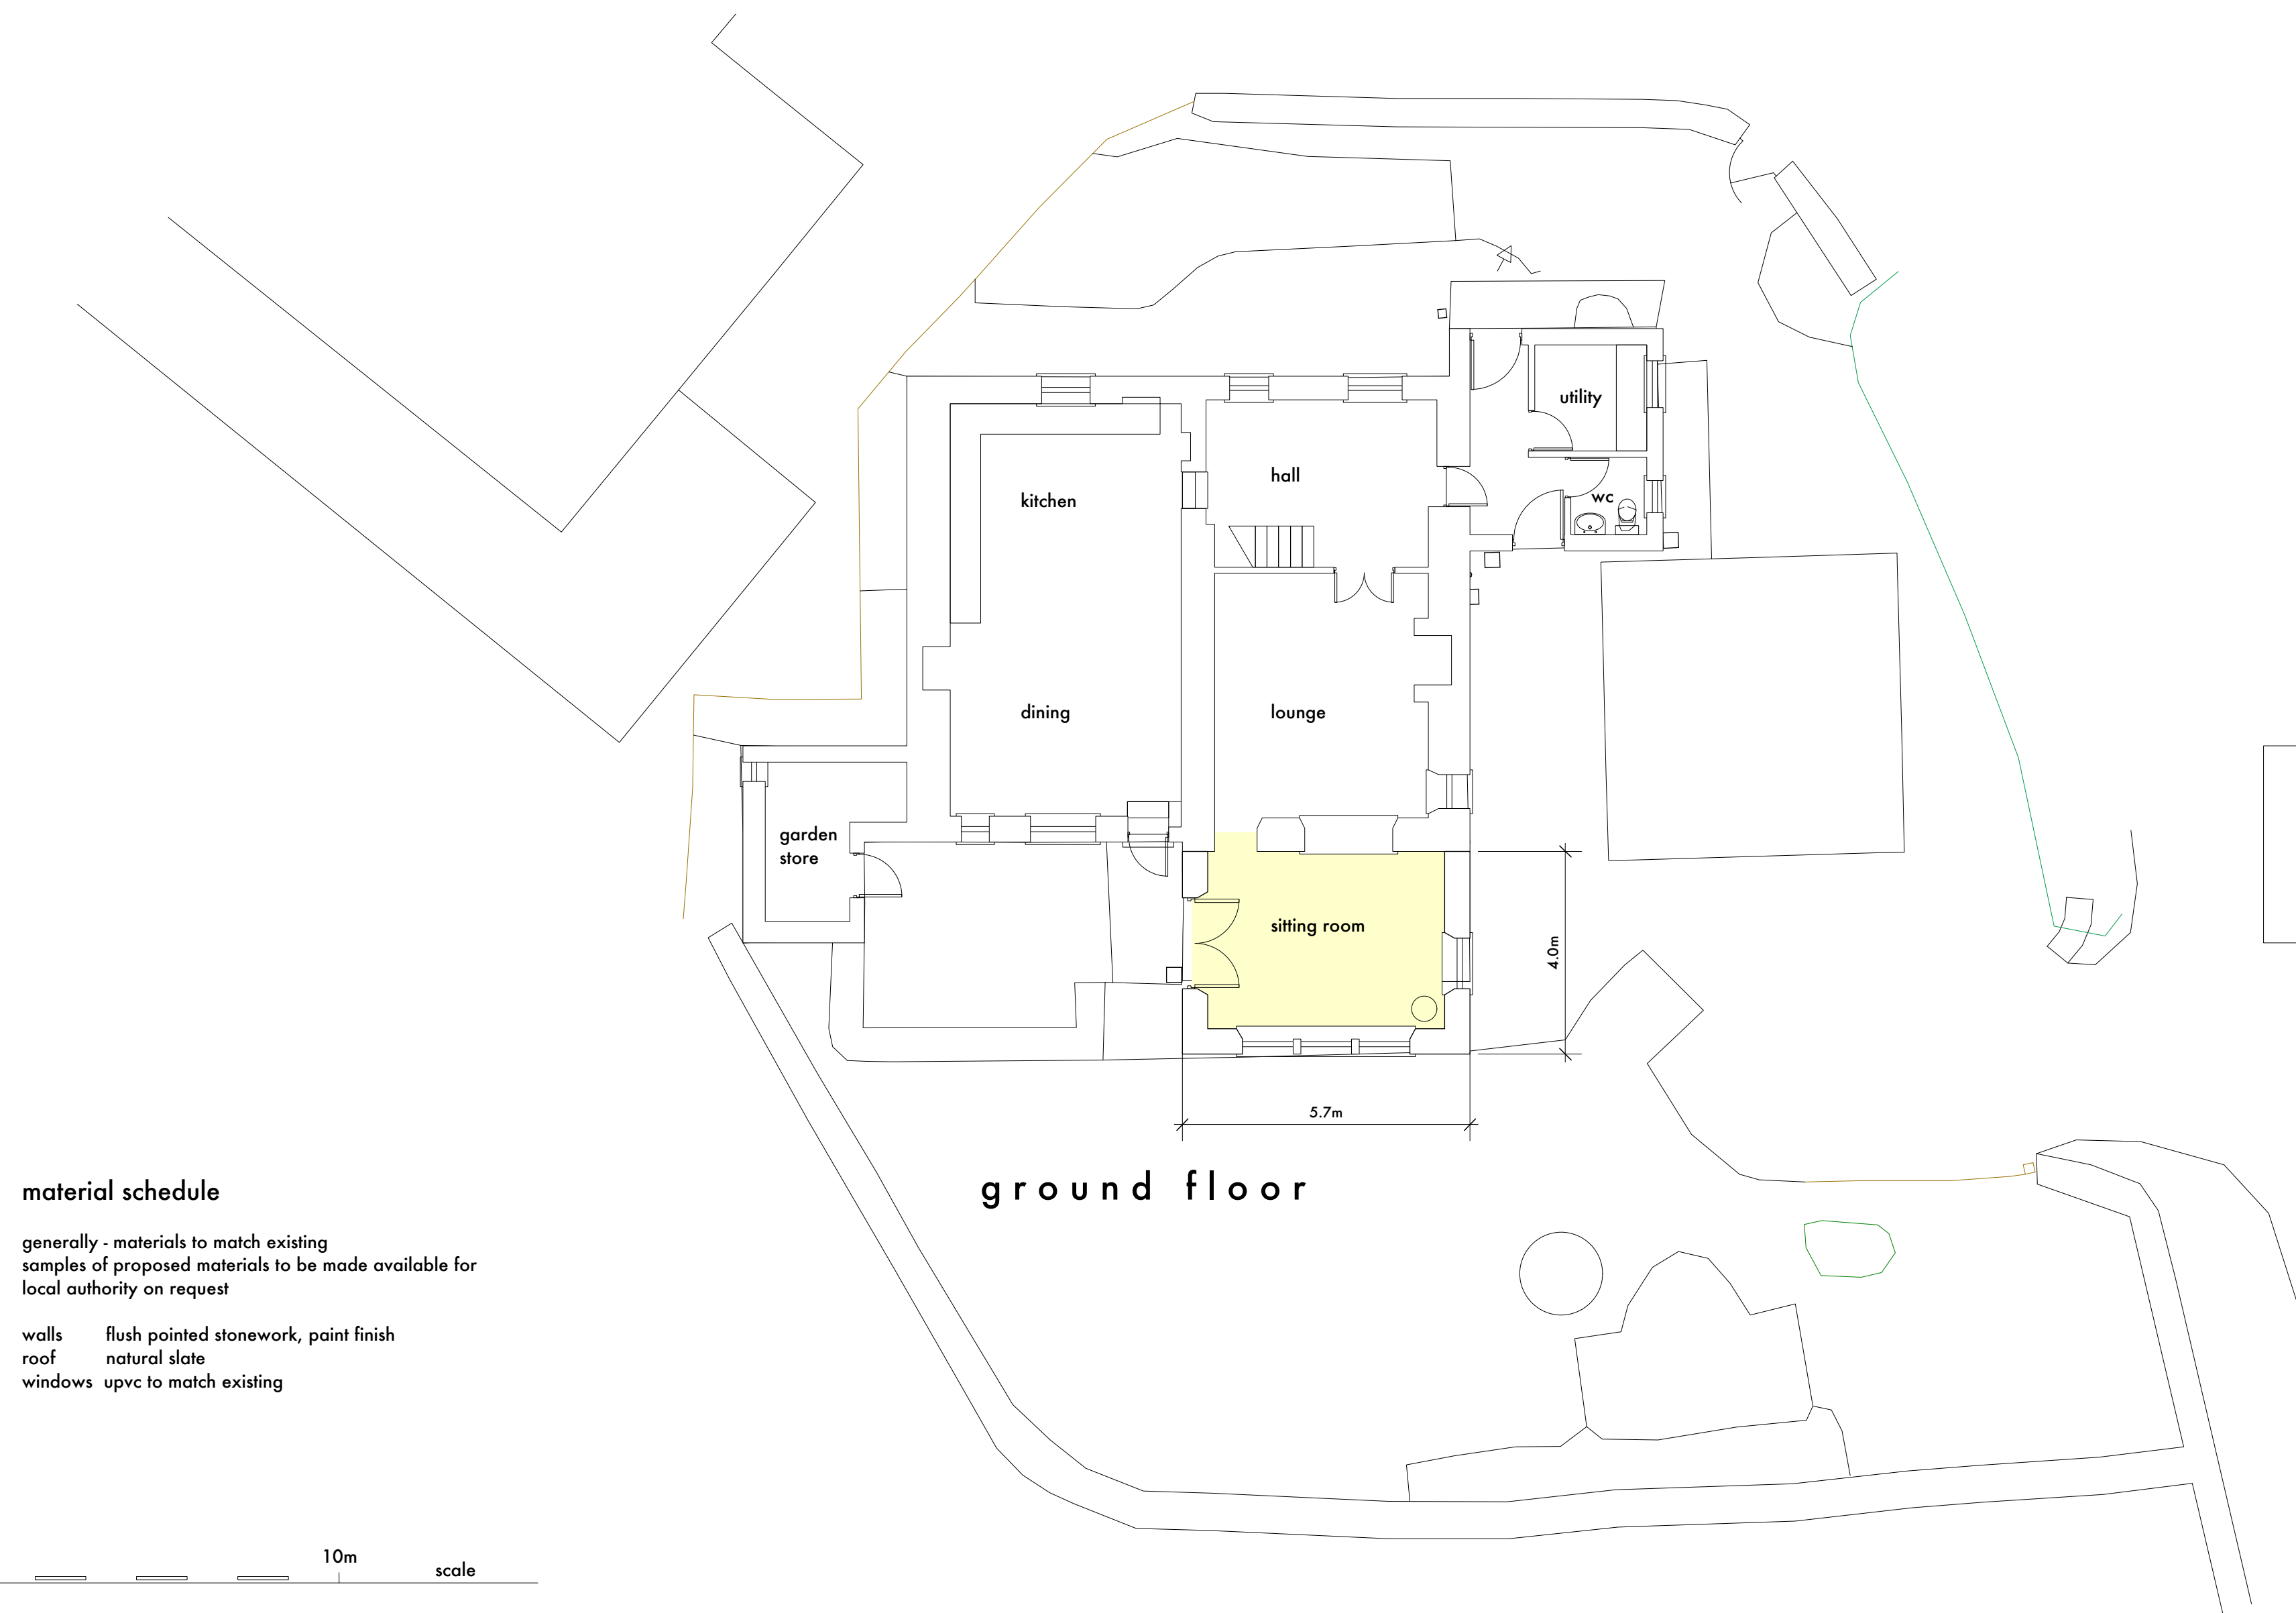
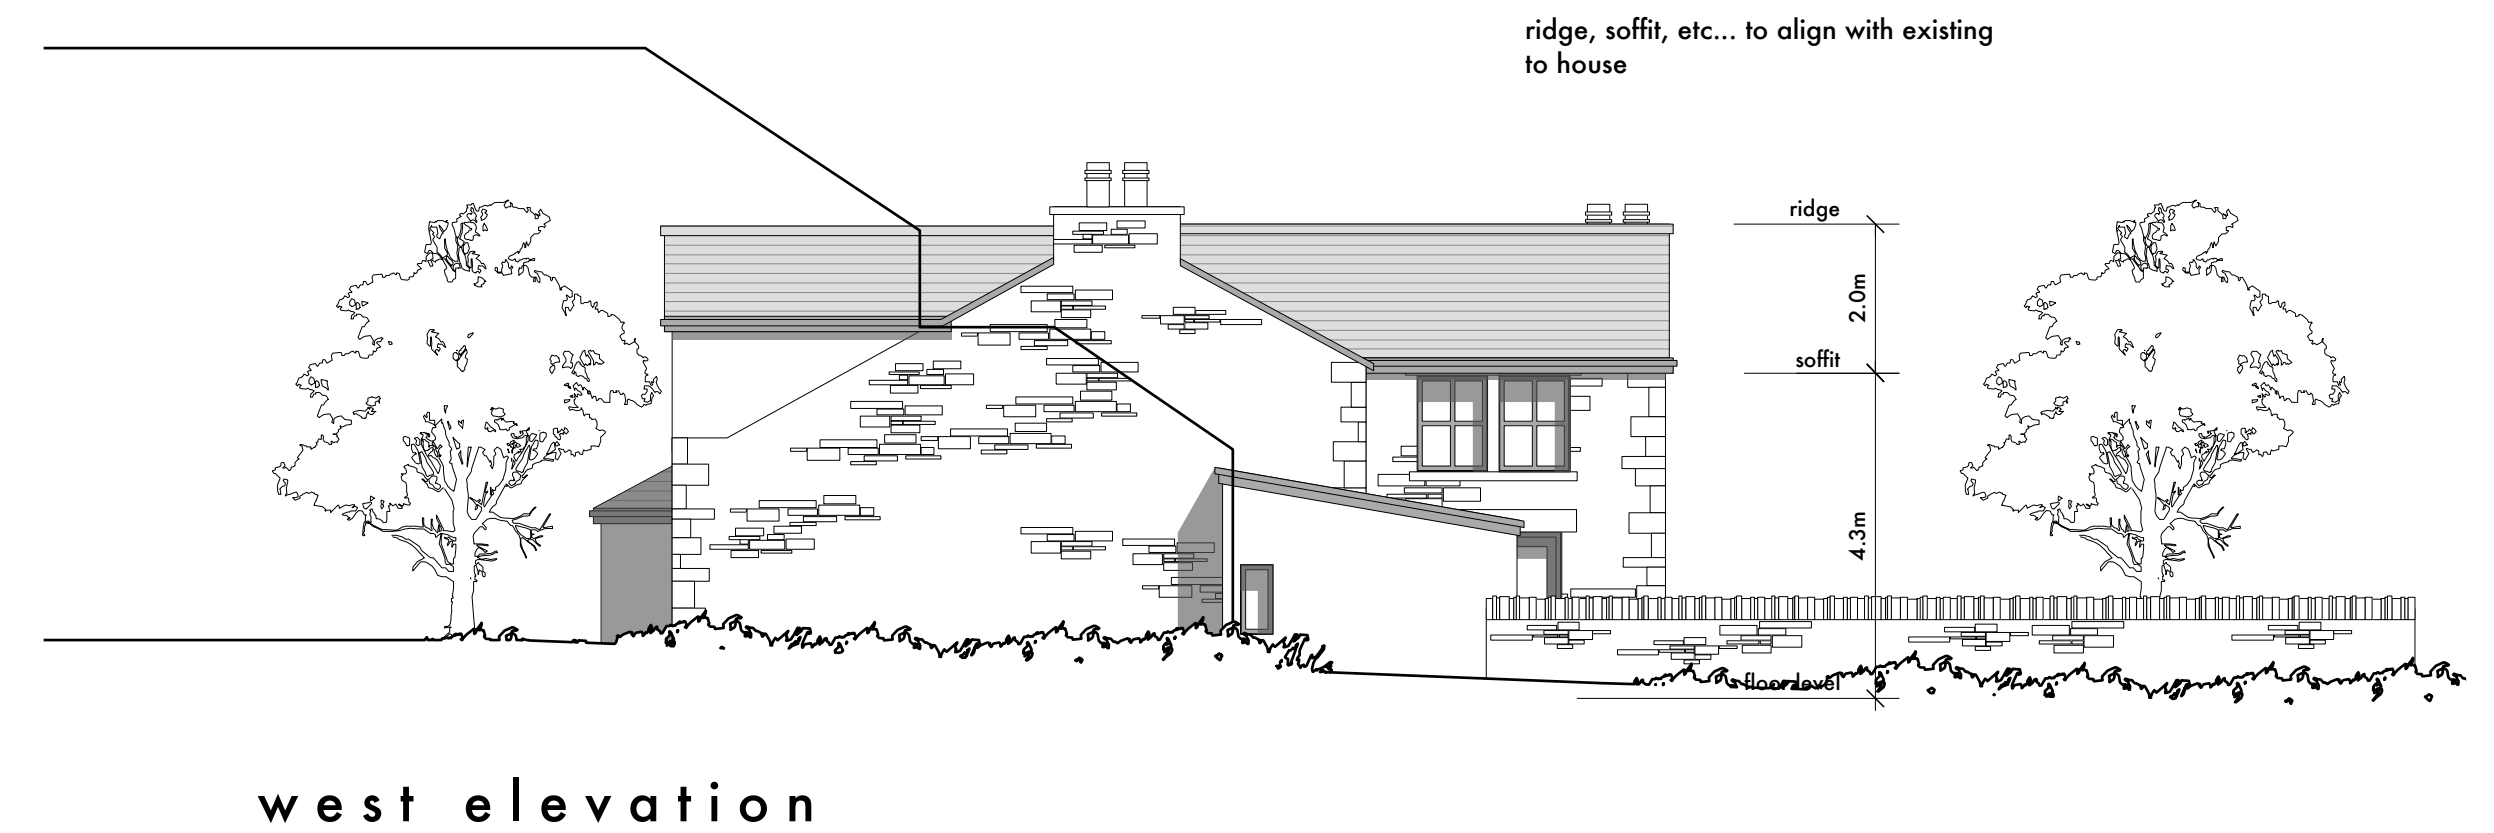
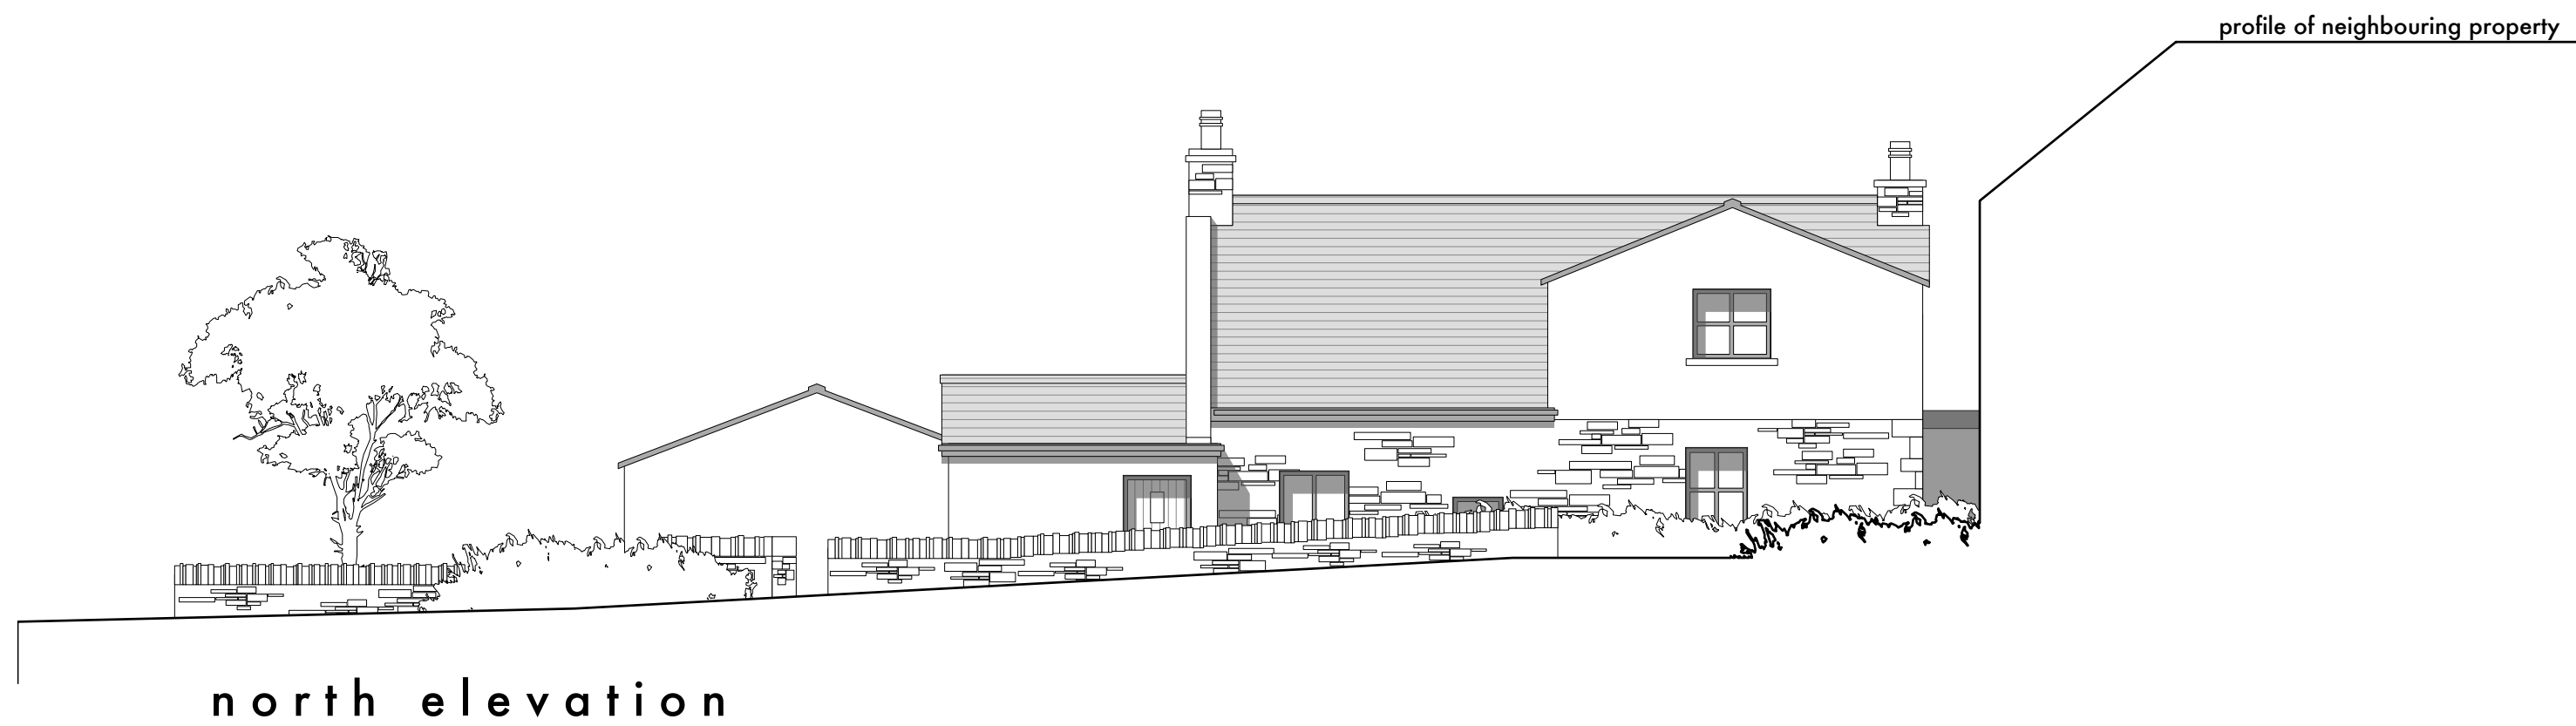



'as existing' drawings based on information provided by others - no measured survey of the property has been undertaken by the architect
this drawing is to be read in conjunction with all relevant consultants and specialists drawings. the architect is to be notified of any discrepancies before proceeding. do not scale from this drawing. all dimensions are to be checked on site. this drawing is subject to copyright.

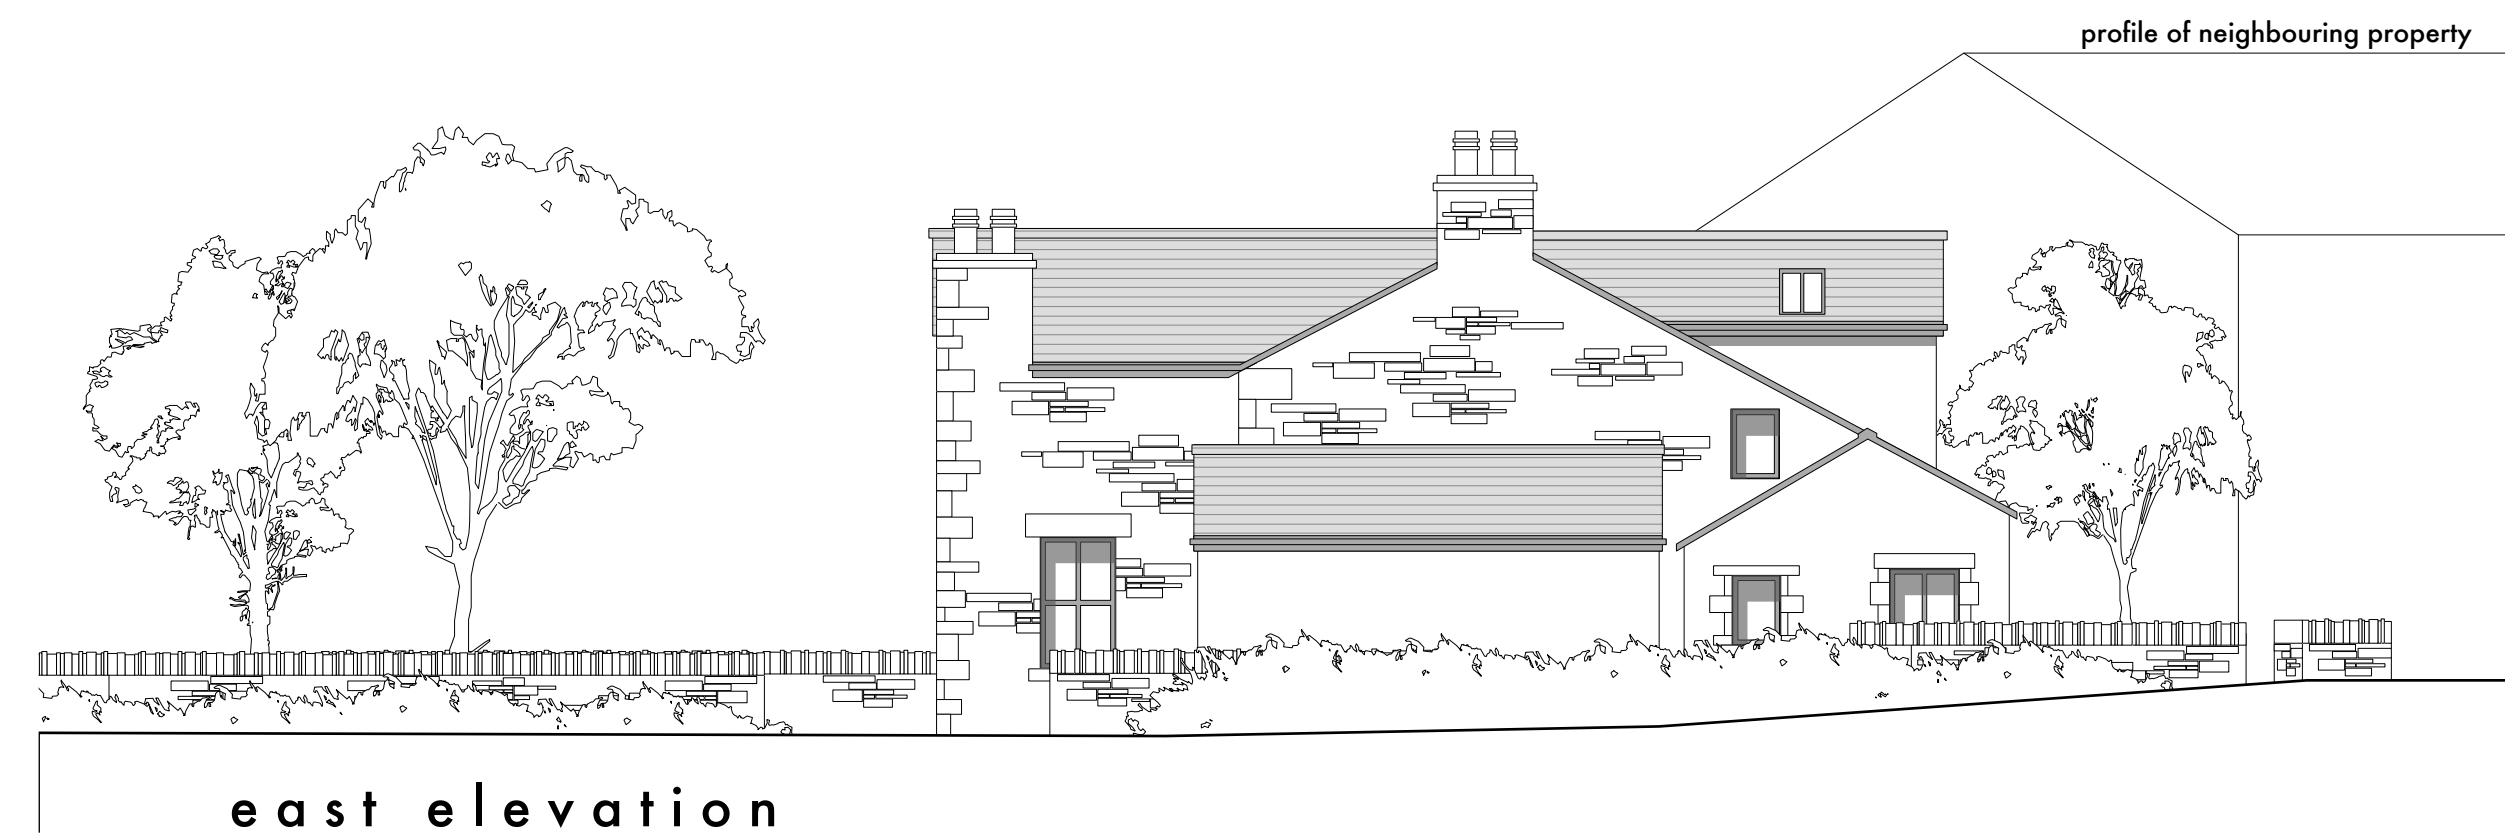

material schedule

generally - materials to match existing
samples of proposed materials to be made available for local authority on request

walls flush pointed stonework, paint finish
roof natural slate
windows upvc to match existing

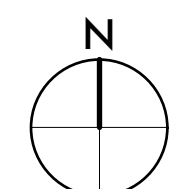

0m 10m scale

rev.B 04.08.16 issued for planning

stanton andrews
architects

44 york street
clitheroe
BB7 2DL

t 01200 444490
e mail@stantonandrews.co.uk
w stantonandrews.co.uk

smithy cottage
tosside

proposed floor plans and
elevations

drg.no. **1626 / 10** rev. **B**

drawn. na date. **june.16** scale. 1 to 100 @ A1