




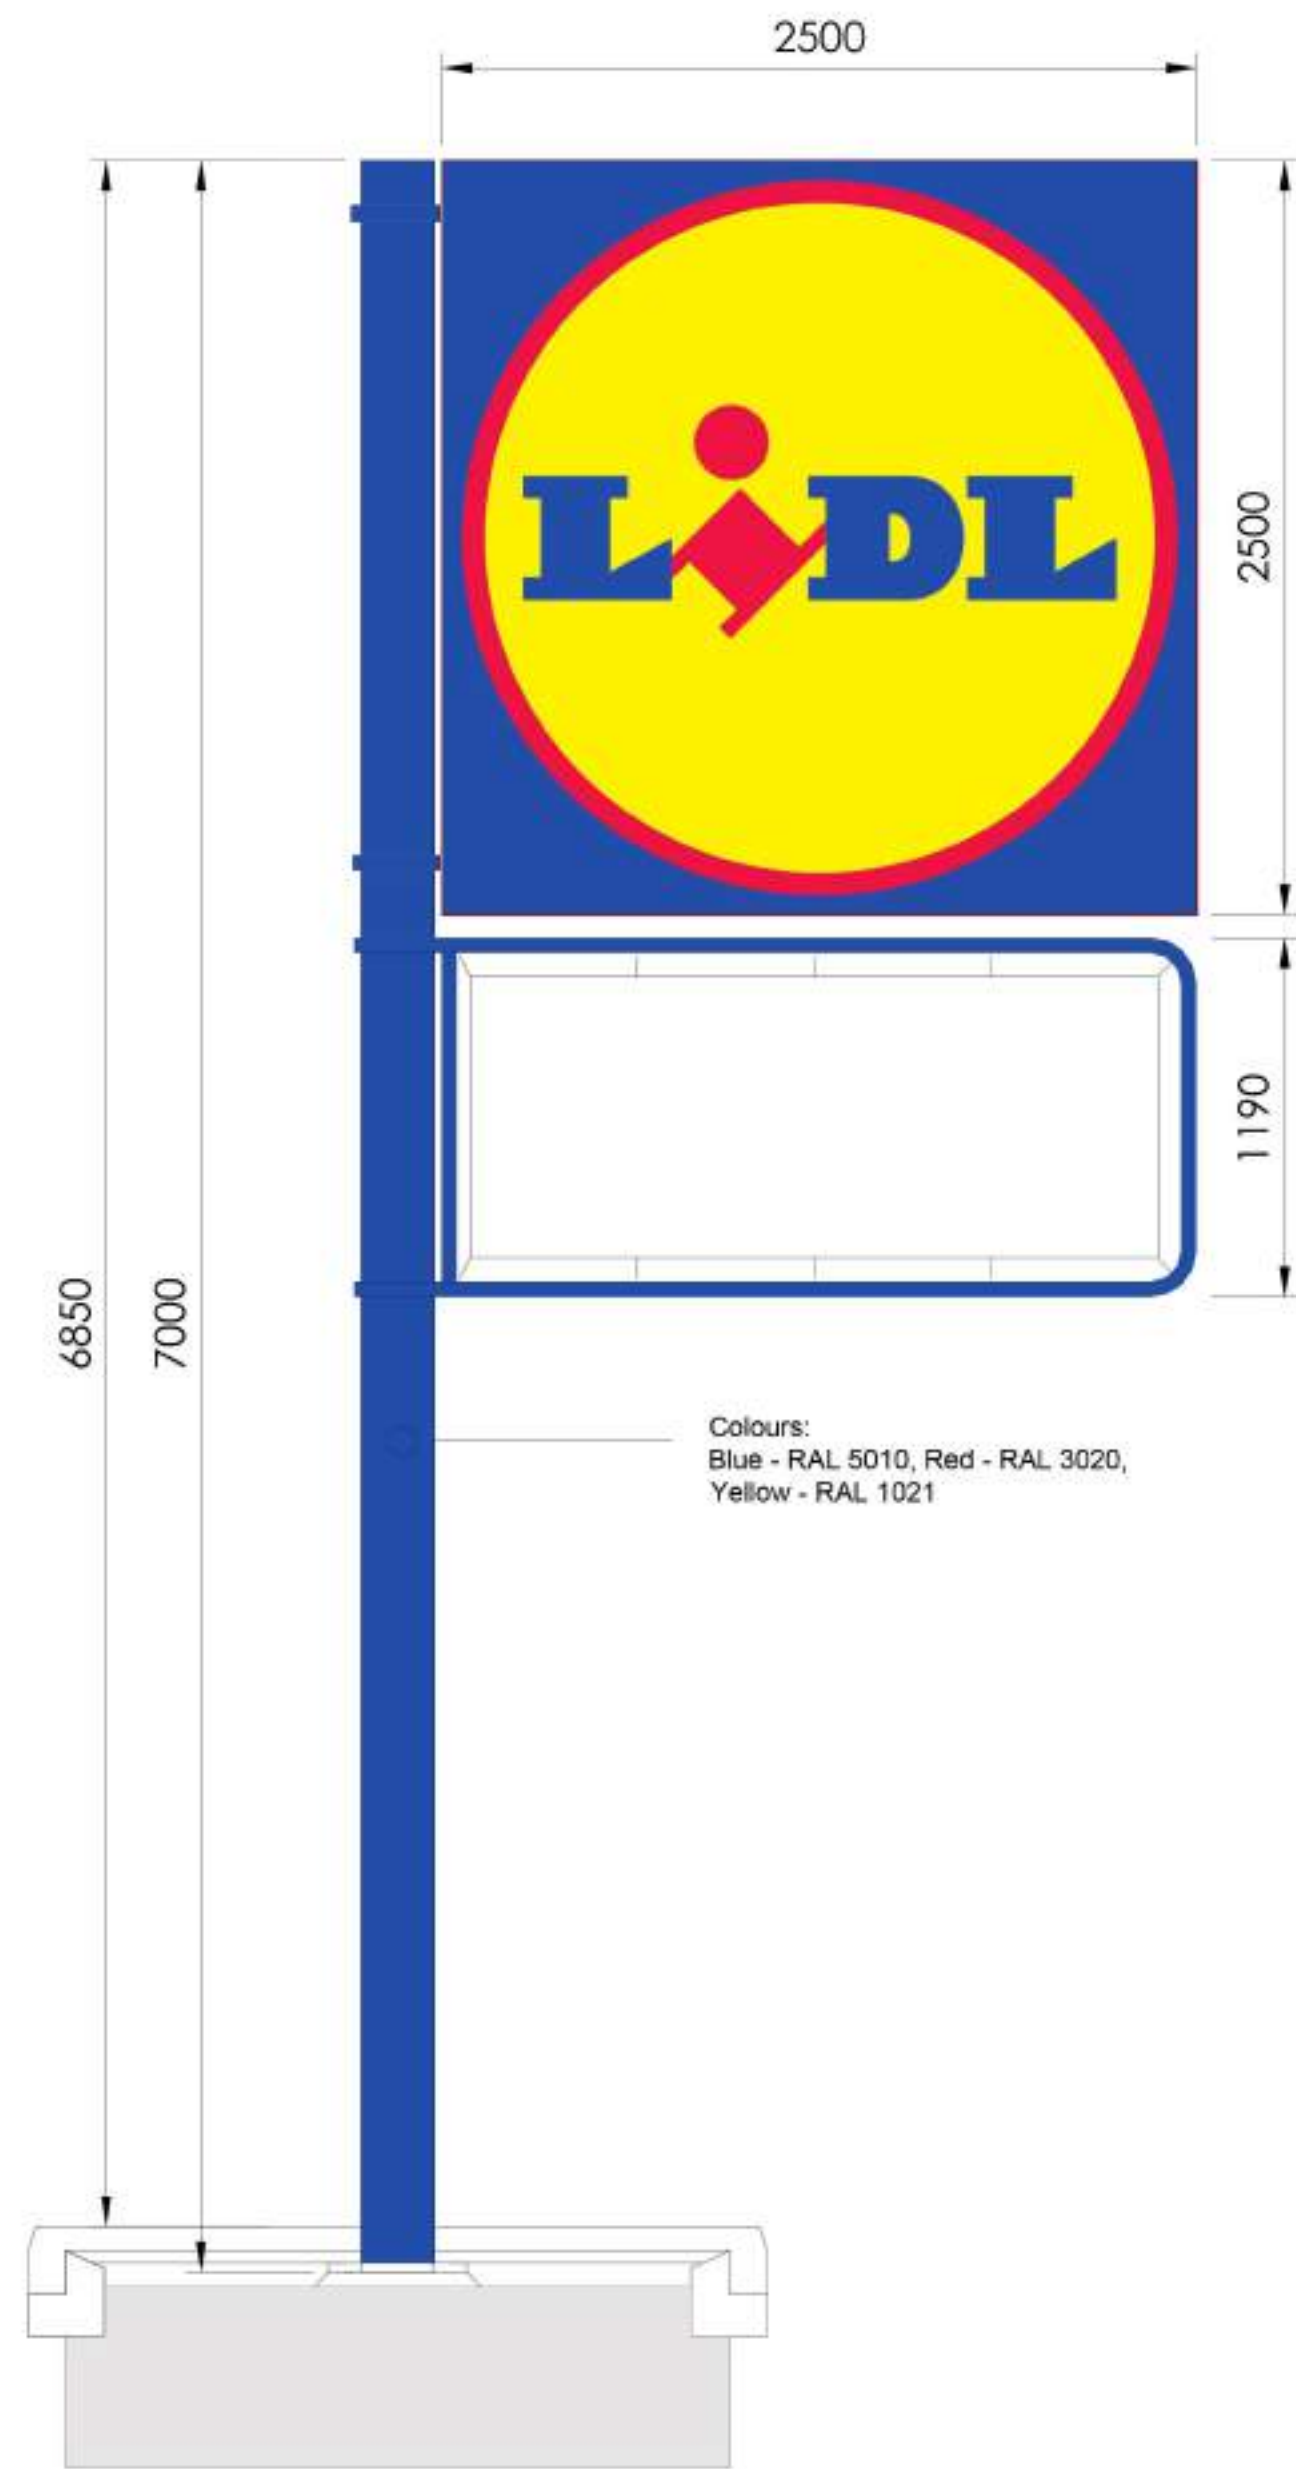


EXISTING SIGN FRONT & REAR ELEVATIONS
SCALE 1:25

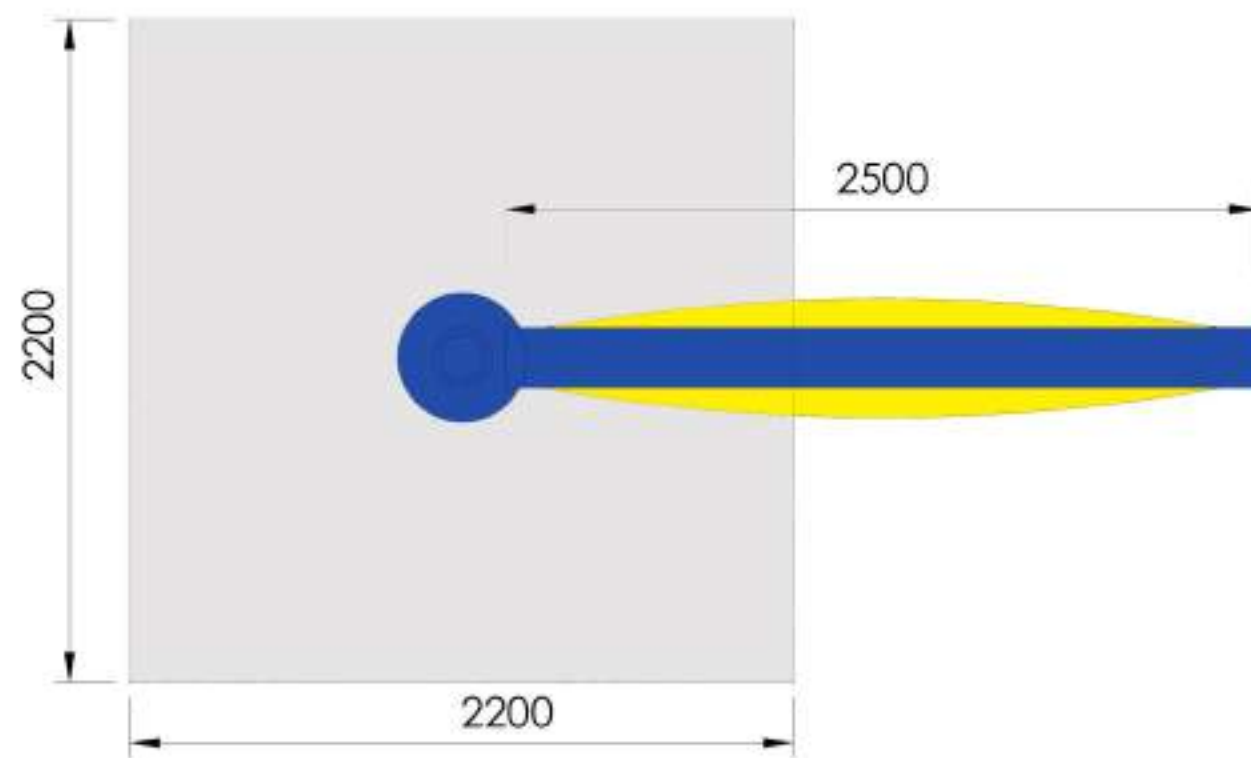

EXISTING SIGN PLAN
SCALE 1:25

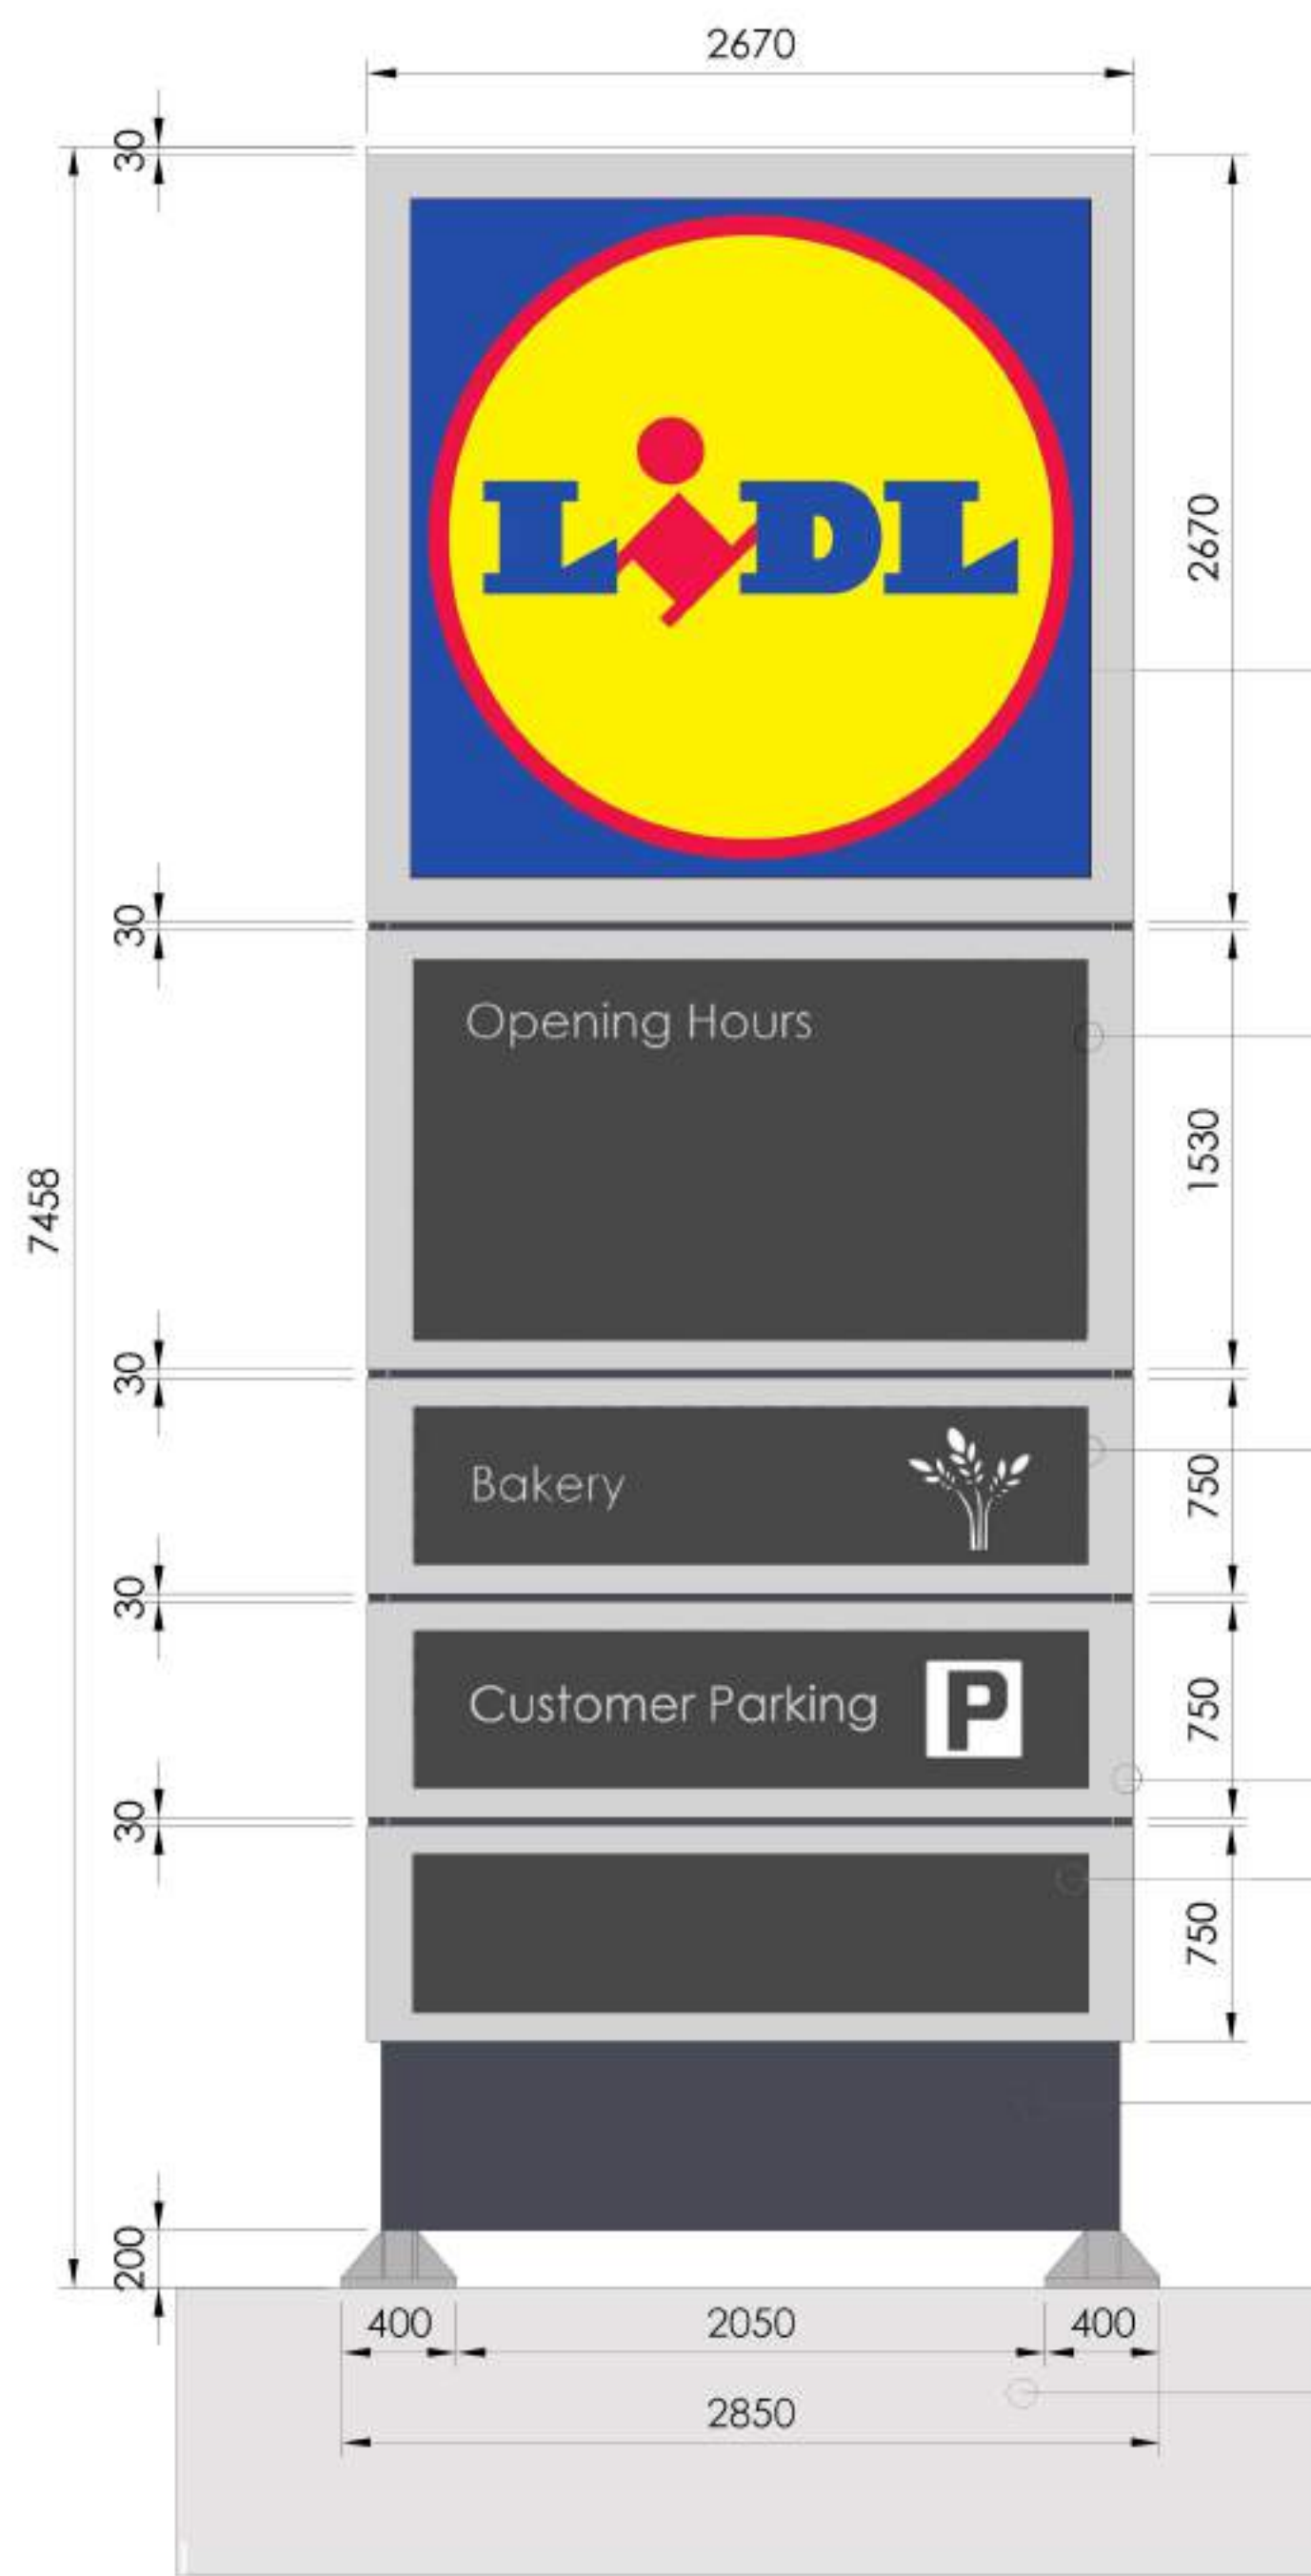

PROPOSED TOTEM POLE FRONT & REAR ELEVATIONS
SCALE 1:25

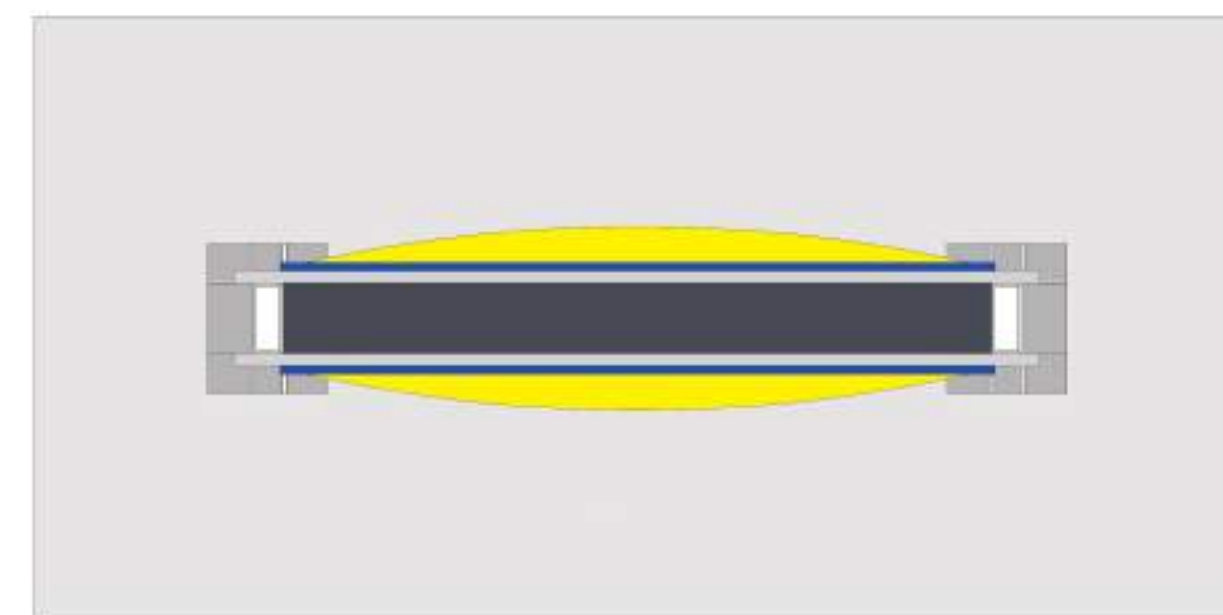

PROPOSED TOTEM POLE PLANS
SCALE 1:25

Illumination with SAPS-LEDs:
Fuse 16 A, FI 30mA
Underground cable NYY-J
Power consumption: 458 W
Power Input: 2,25 A, cos phi > 0,93
Luminance yellow undimmed: Approx. 580 cd/m2
Luminance yellow dimmed: Approx. 80 cd/m2 to 460 cd/m2

Lettered panels are squared milled with foiled acryl glass deposited 2350 x 1330mm

Lettered panels are squared milled with foiled acryl glass deposited 2350 x 550mm

Front panels lacquered in RAL 9006 White Aluminium


Panel to have site specific information

Base lacquered in RAL 7024 Graphite Grey

Reinforced concrete foundation block



PROPOSED TOTEM POLE SIDE ELEVATION
SCALE 1:25

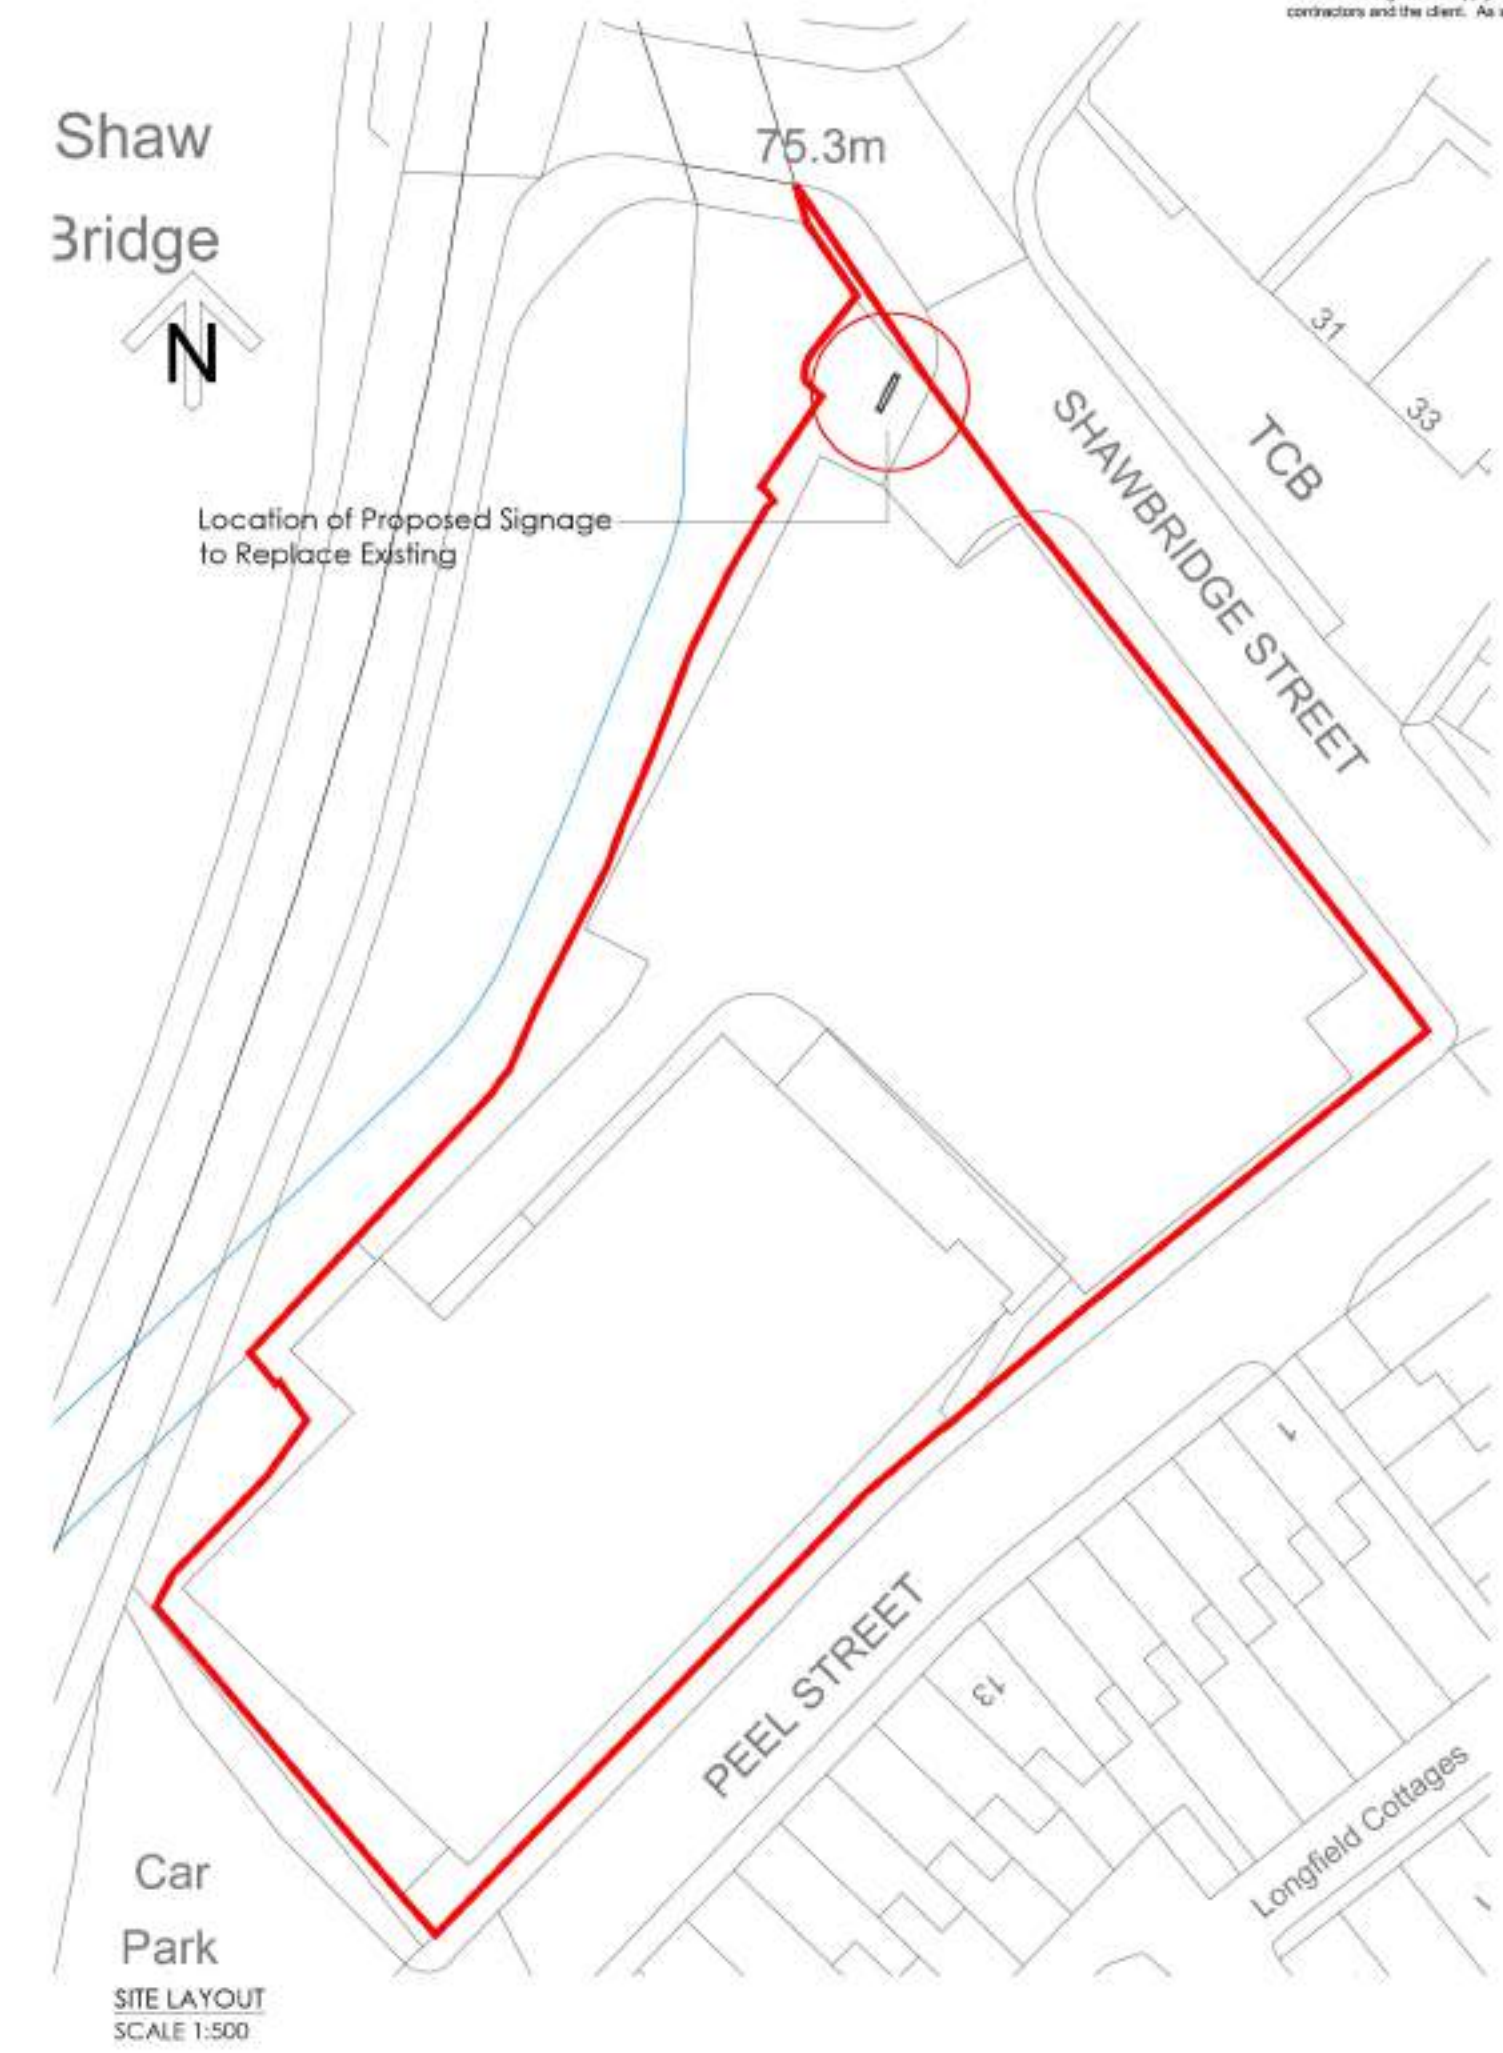

LOCATION PLAN
SCALE 1:1250

IMPORTANT INFORMATION
Dimensions to be confirmed on site prior to start of works and CDAS is to be informed of discrepancies immediately. No dimensions to be scaled from this drawing.
All materials and works are to be carried out in accordance with current British Standards, Planning Approval, current Building Regulations and Codes of Practice.
Party Wall Act.
Notices under the Party Wall Act are to be served by the property owner or appointed third party by property owner.
Health and Safety -
CDM 2015 Regulations apply to all construction works to be carried out and apply to designers, contractors and the client. As such all parties have duties under these regulations.

Rev	Date	Description	Revised By	Checked By
-----	------	-------------	------------	------------

STATUS: PLANNING

Client
LIDL UK GMBH-BLACKHEATH LANE, RUNCORN, WA7 1NT

Project
SHAWBRIDGE STREET, CLITHEROE

Title
EXISTING LIDL SIGN POLE & PROPOSED TOTEM SIGNAGE

Job No. 16074

Drawing No. AD 500


Drawn by AM

Checked by SPN

Date AUG 2016

Scale 1:25/1:500/1:1250

Sheet A1

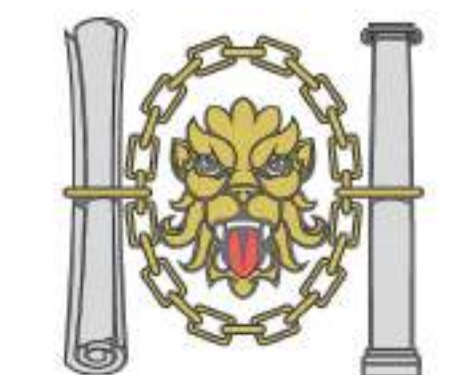

Chartered Institute of Architectural Technologists

Registered Practice

One Design Architectural Services Ltd

Unit 1, Merchants Quay,

Phase II, Ashley Lane,

Shipley

West Yorkshire, BD17 7DB

0 www.onedesignarchs.com

mail@onedesignarchs.com

Registered in England and Wales Co No. 8355643

ONE DESIGN
ARCHITECTURAL SERVICES