

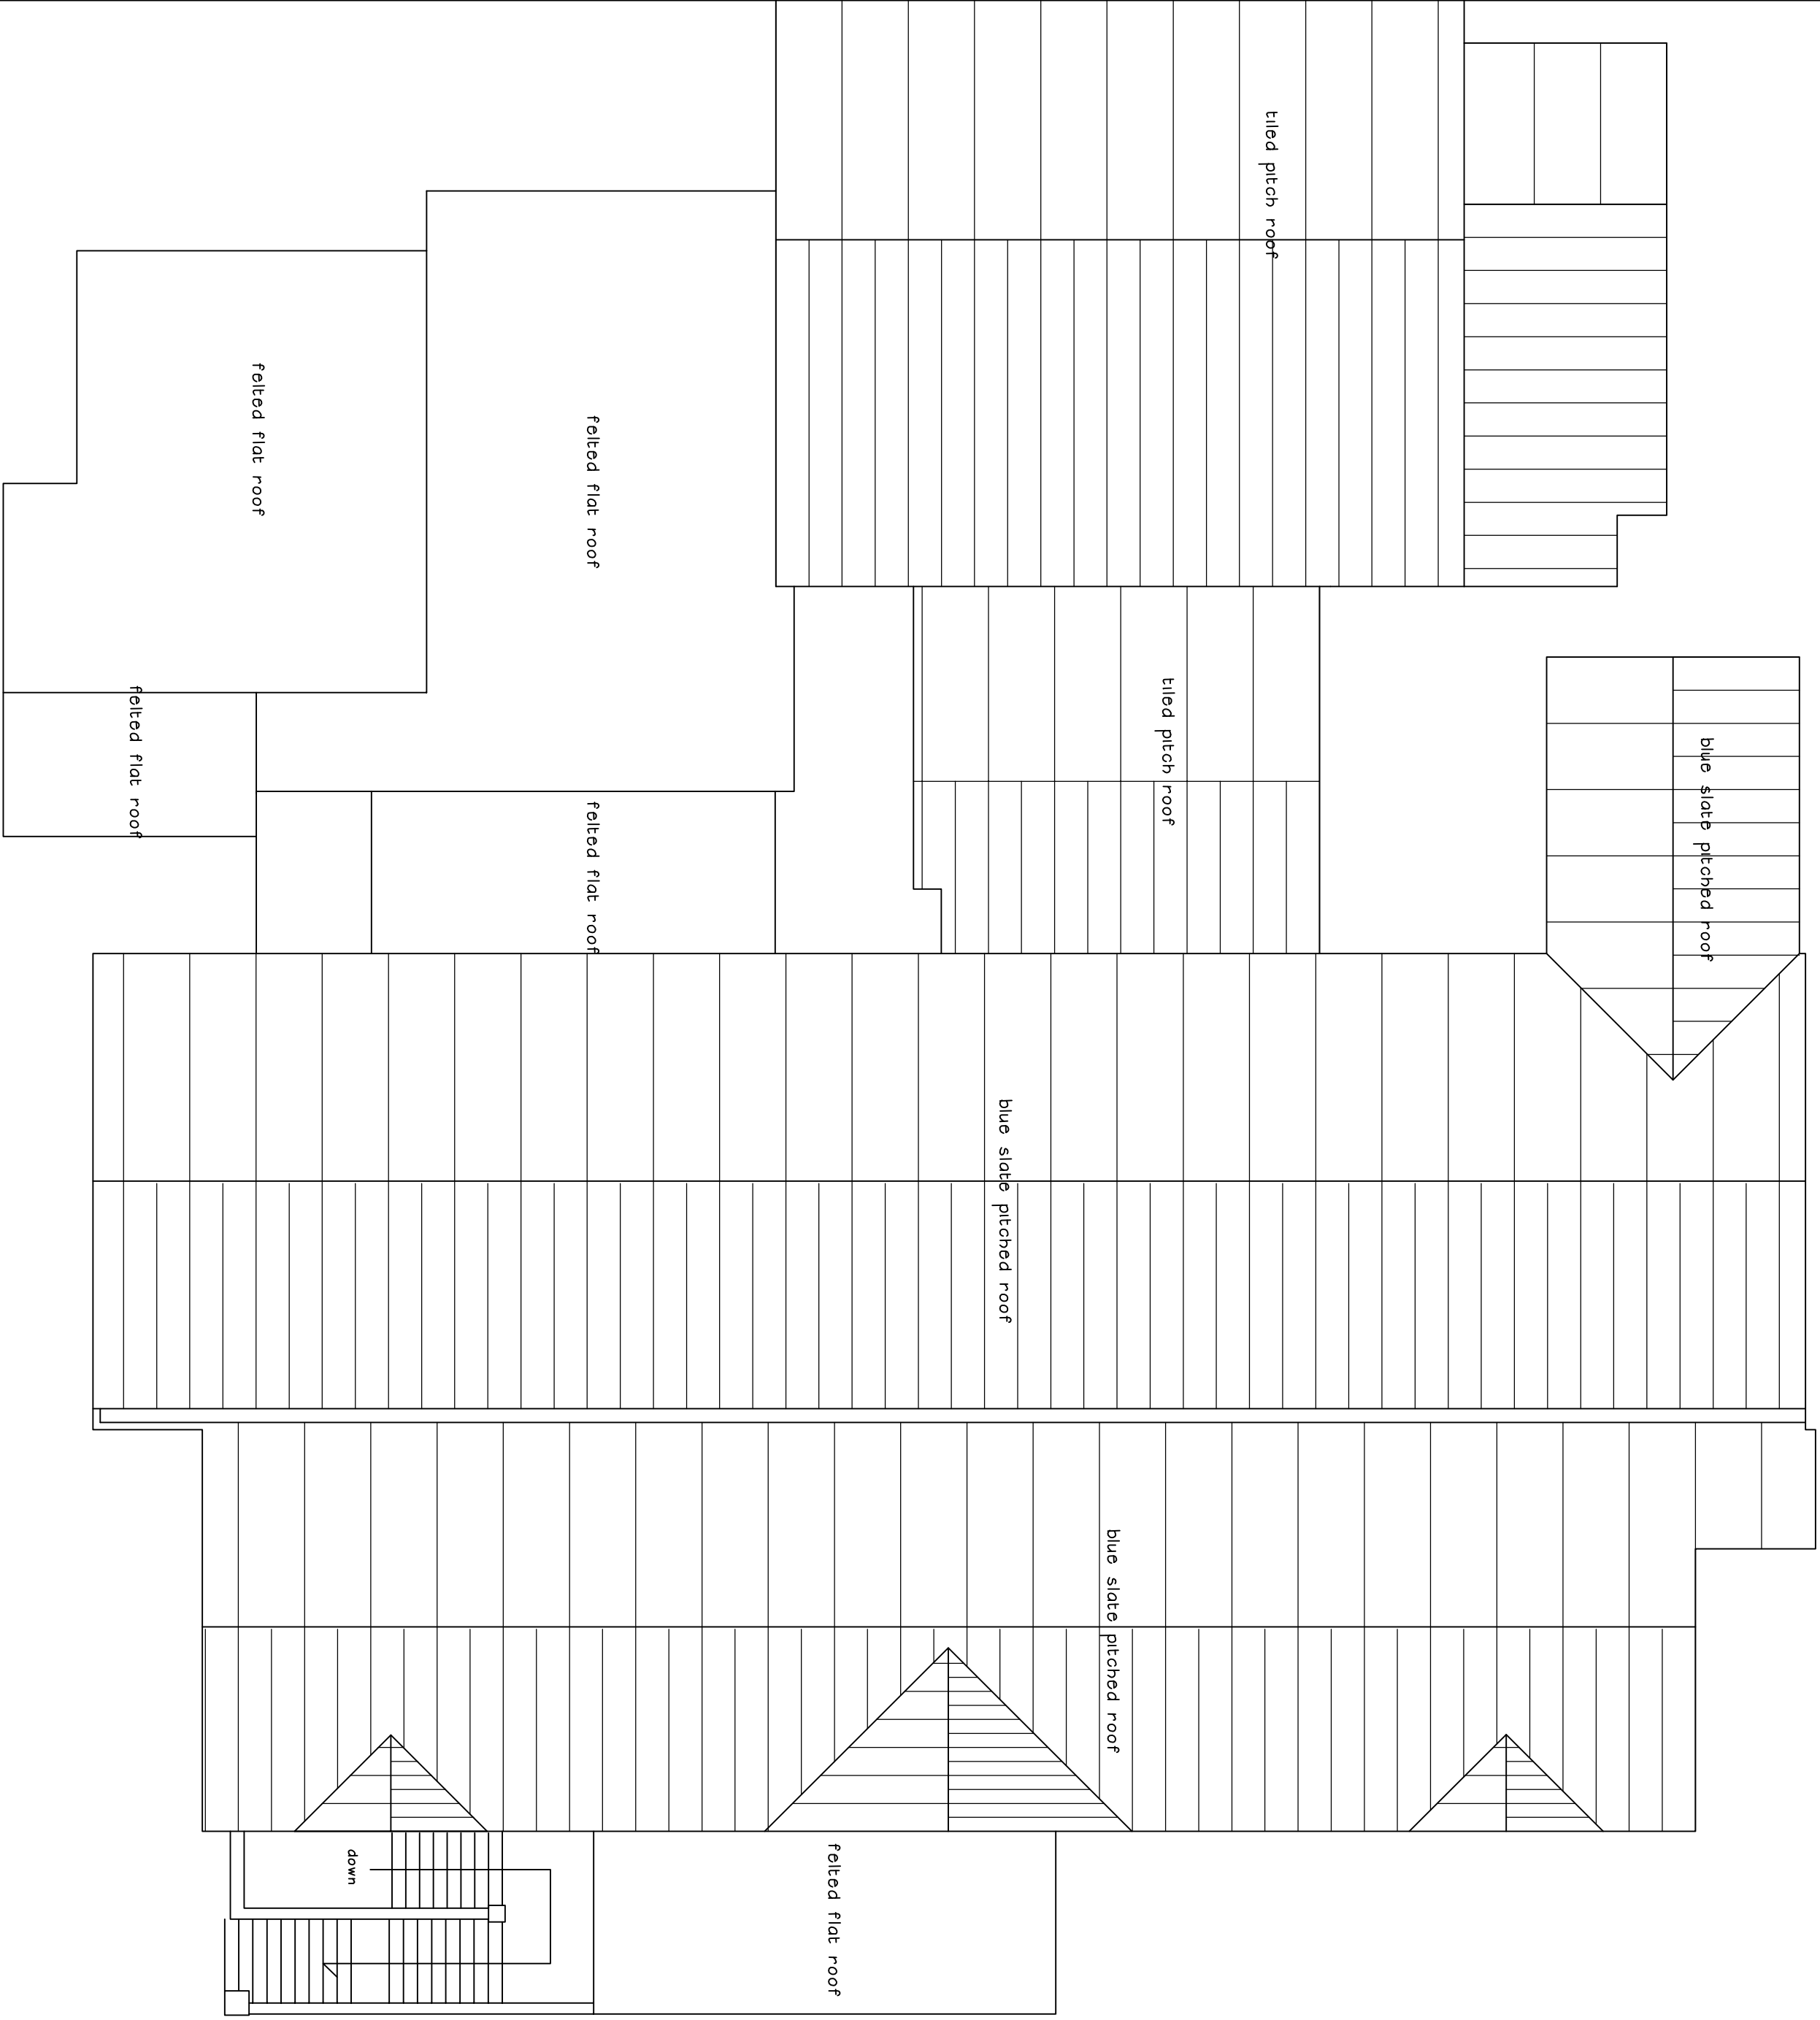


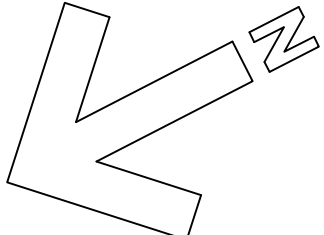

EXISTING ROOF PLAN

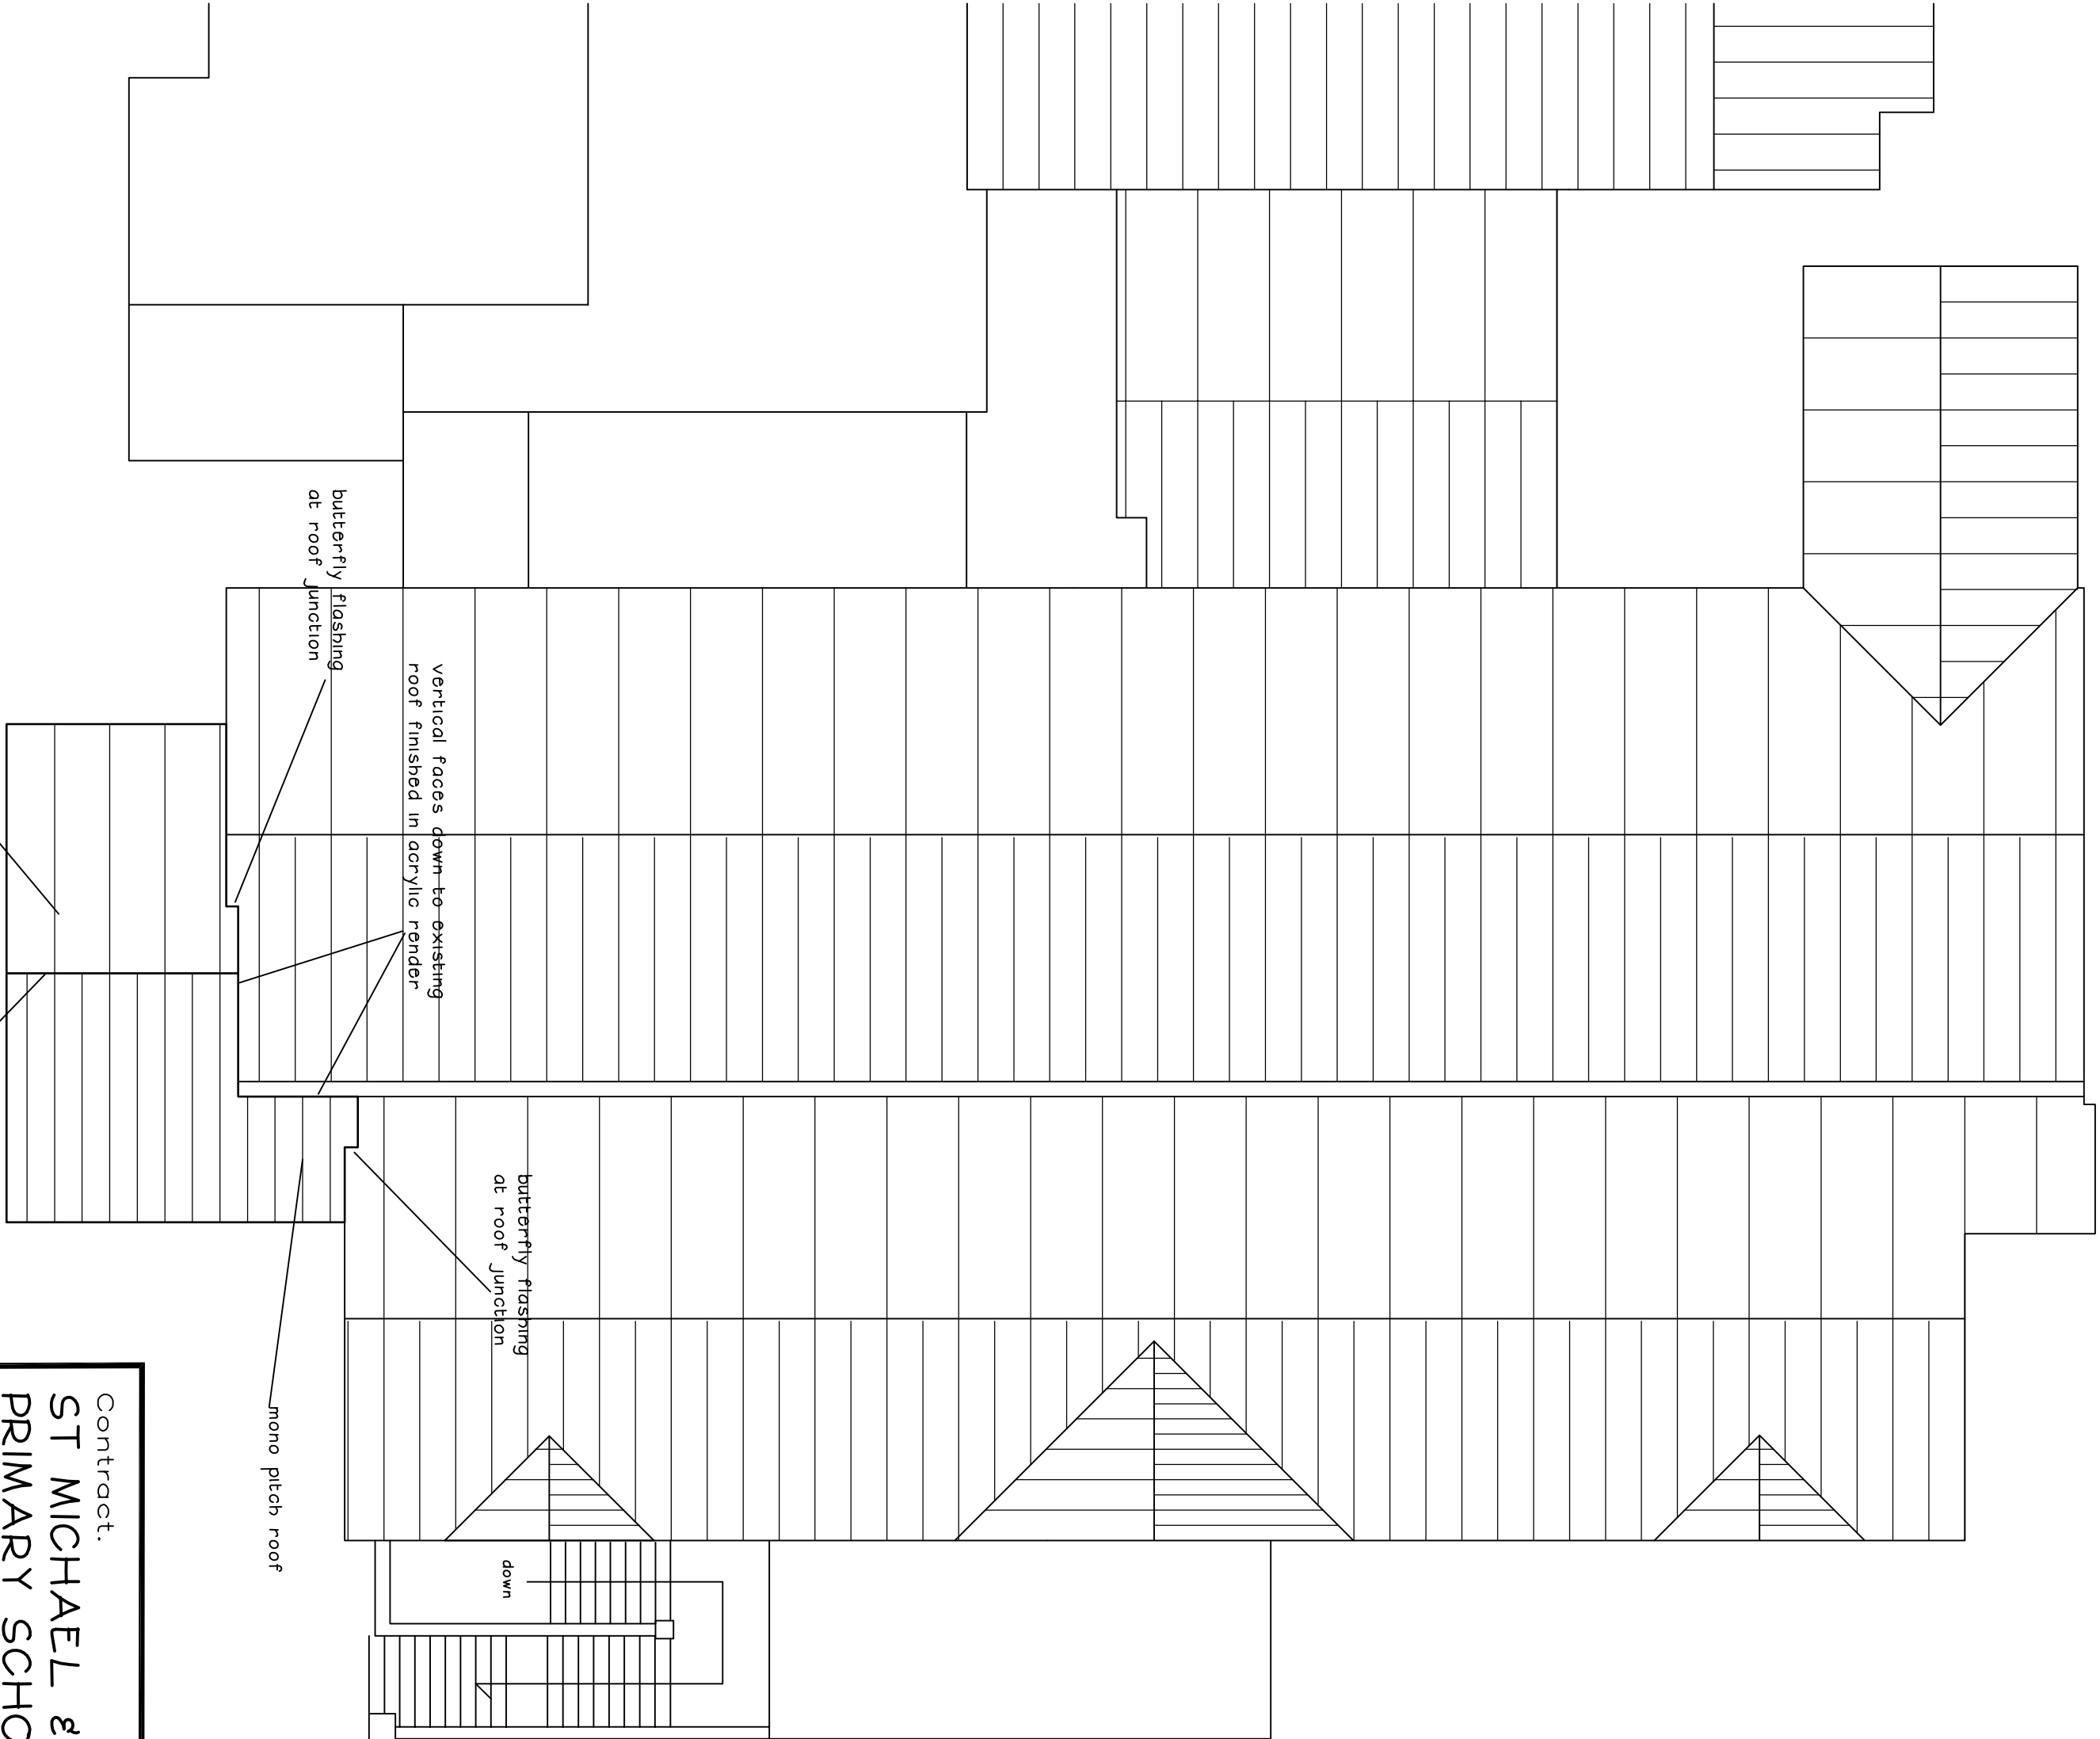

PROPOSED ROOF PLAN

Contract: ST MICHAEL & ST JOHN PRIMARY SCHOOL LOWERGATE CLITHEROE BB7 1AG ENTRANCE EXTENSION	
Title: PROPOSED & EXISTING ROOF PLANS	
BENNETT & BROWN LTD  Architects & Surveyors 236 Manchester Road Burnley, Lancs. BB11 4HG Tel: 01282 436600, Fax: 01282 436200 e-mail: mike@bennettandbrown.co.uk	
Date: 30/09/16	Scale: 1:100 @ A1
Drawing No.: N/2188/20	

This drawing is the copyright of the architect and may not be reproduced without written consent. Do not scale this drawing. All relevant dimensions to be checked on site.