



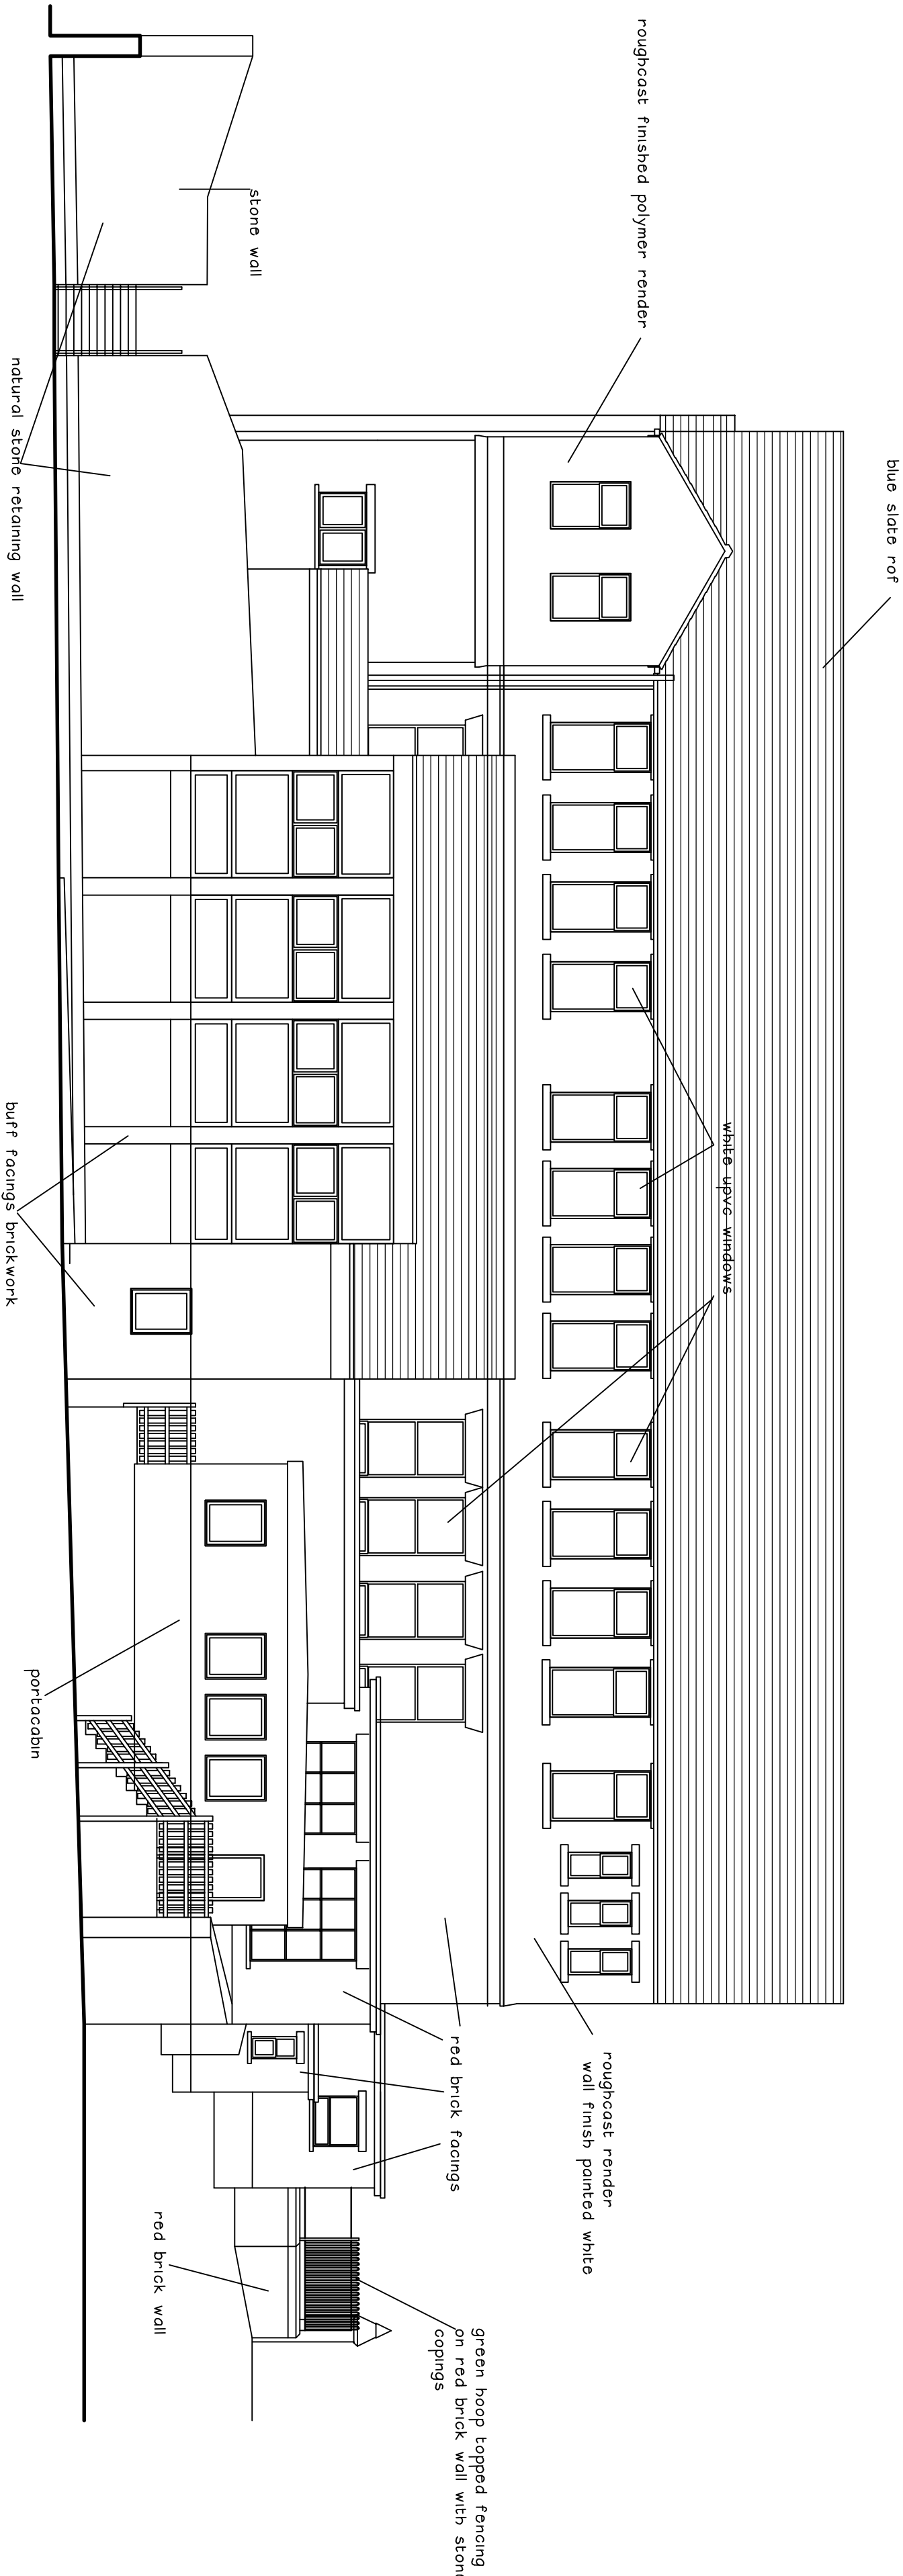


WEST ELEVATION - TO ROAD

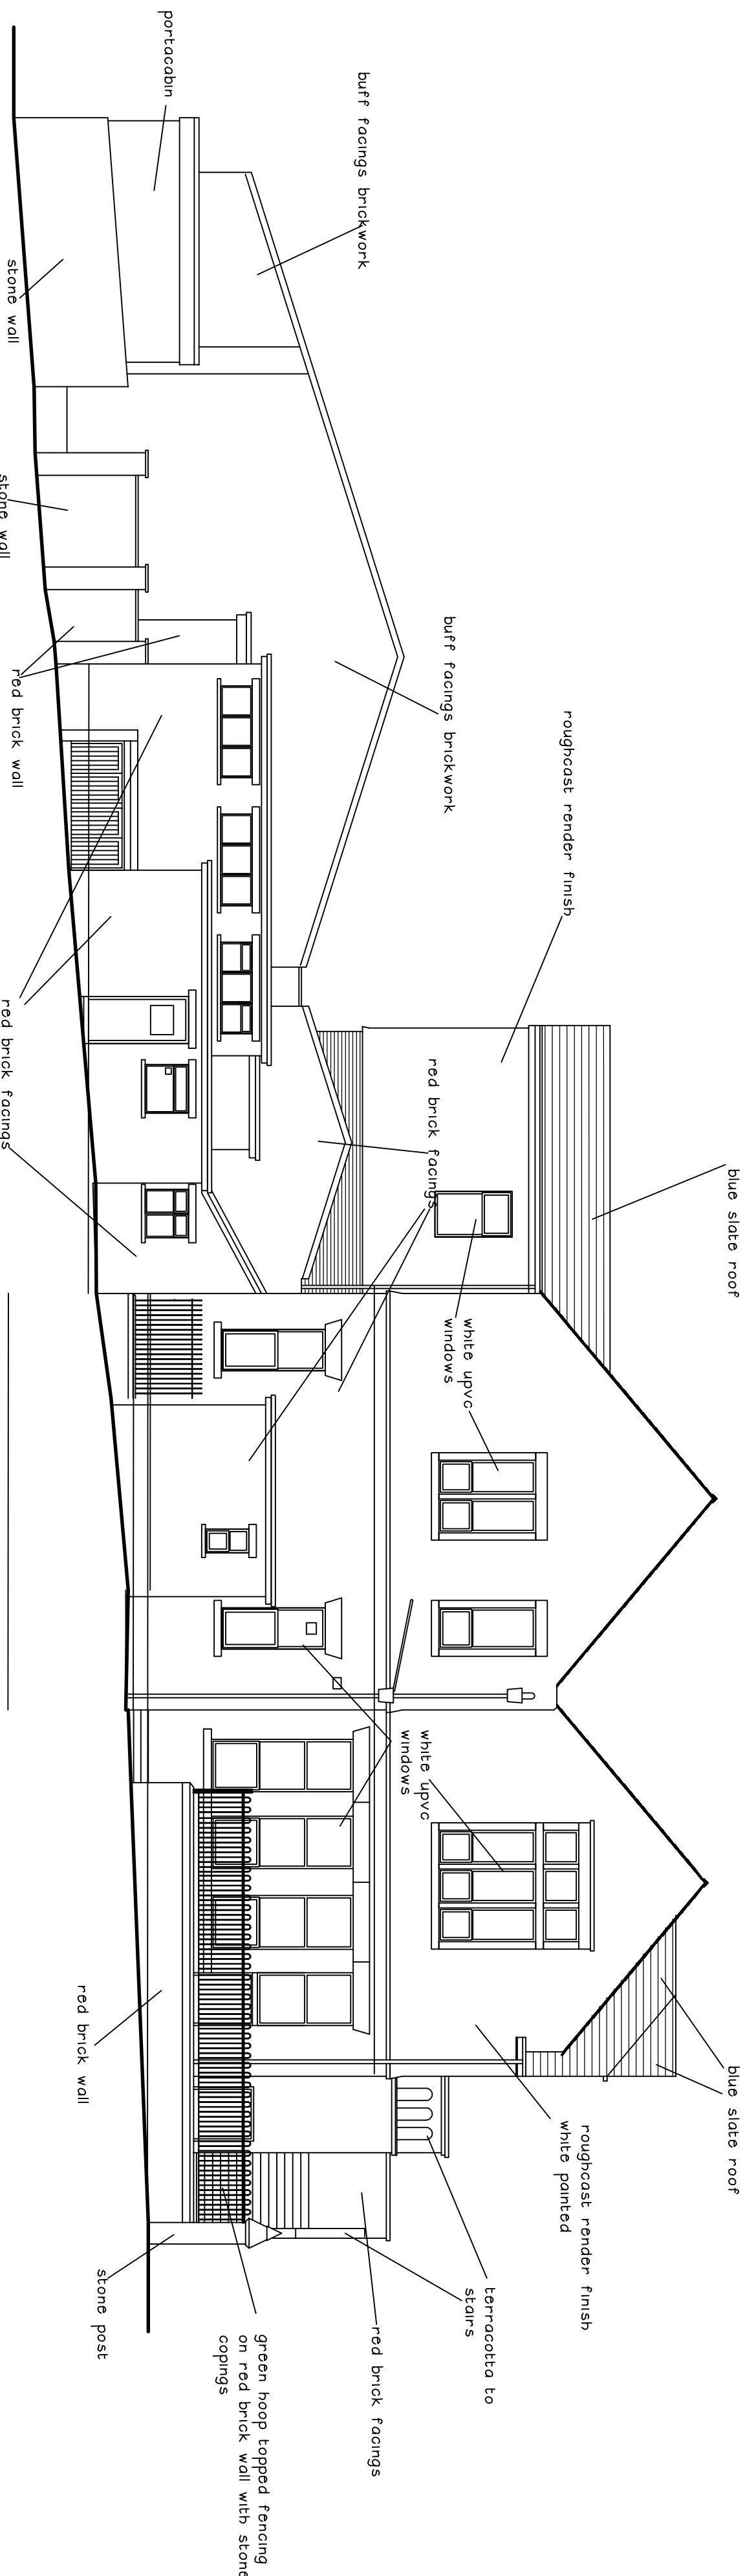

EAST ELEVATION - TO REAR



NORTH ELEVATION - SIDE

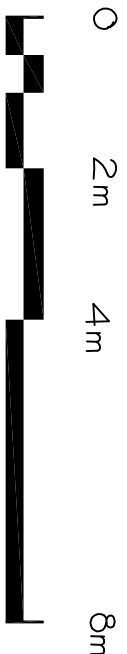

Scale 1:100

This drawing is the copyright of the architect and may not be reproduced without written consent. Do not scale this drawing. All relevant dimensions to be checked on site.

Contract:  
ST MICHAEL & ST JOHN  
PRIMARY SCHOOL  
LOWERGATE  
CLITHEROE  
BB7 1AG

ENTRANCE EXTENSION

Title:  
EXISTING ELEVATIONS

BENNETT & BROWN LTD  
Architects & Surveyors

236 Manchester Road  
Burnley, Lancs. BB11 4HG  
Tel. 01282 436600. Fax. 01282 436200  
e-mail. mike@bennettandbrown.co.uk

Date. 22/06/15 Scale. 1:100 © A1

Drawing No. N/2188/03