






GROUND FLOOR PLAN

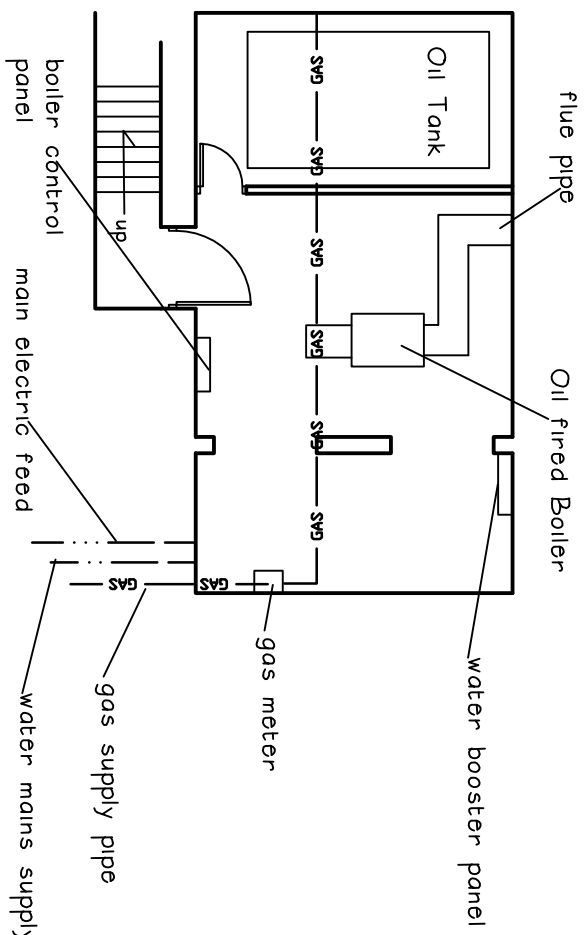


BASEMENT/ BOILER ROOM

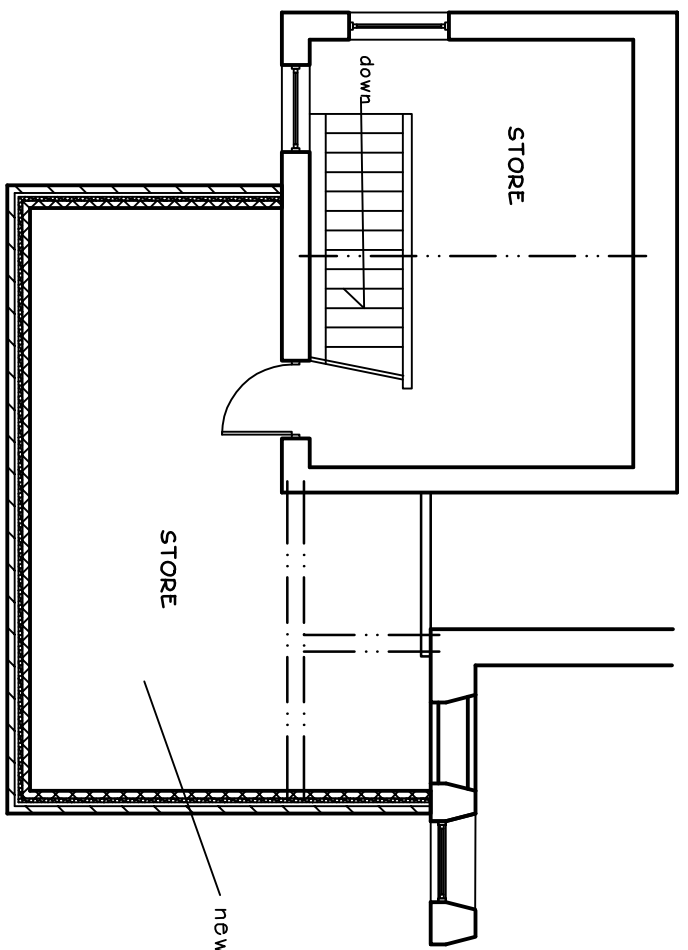

MEZZANINE LEVEL 2

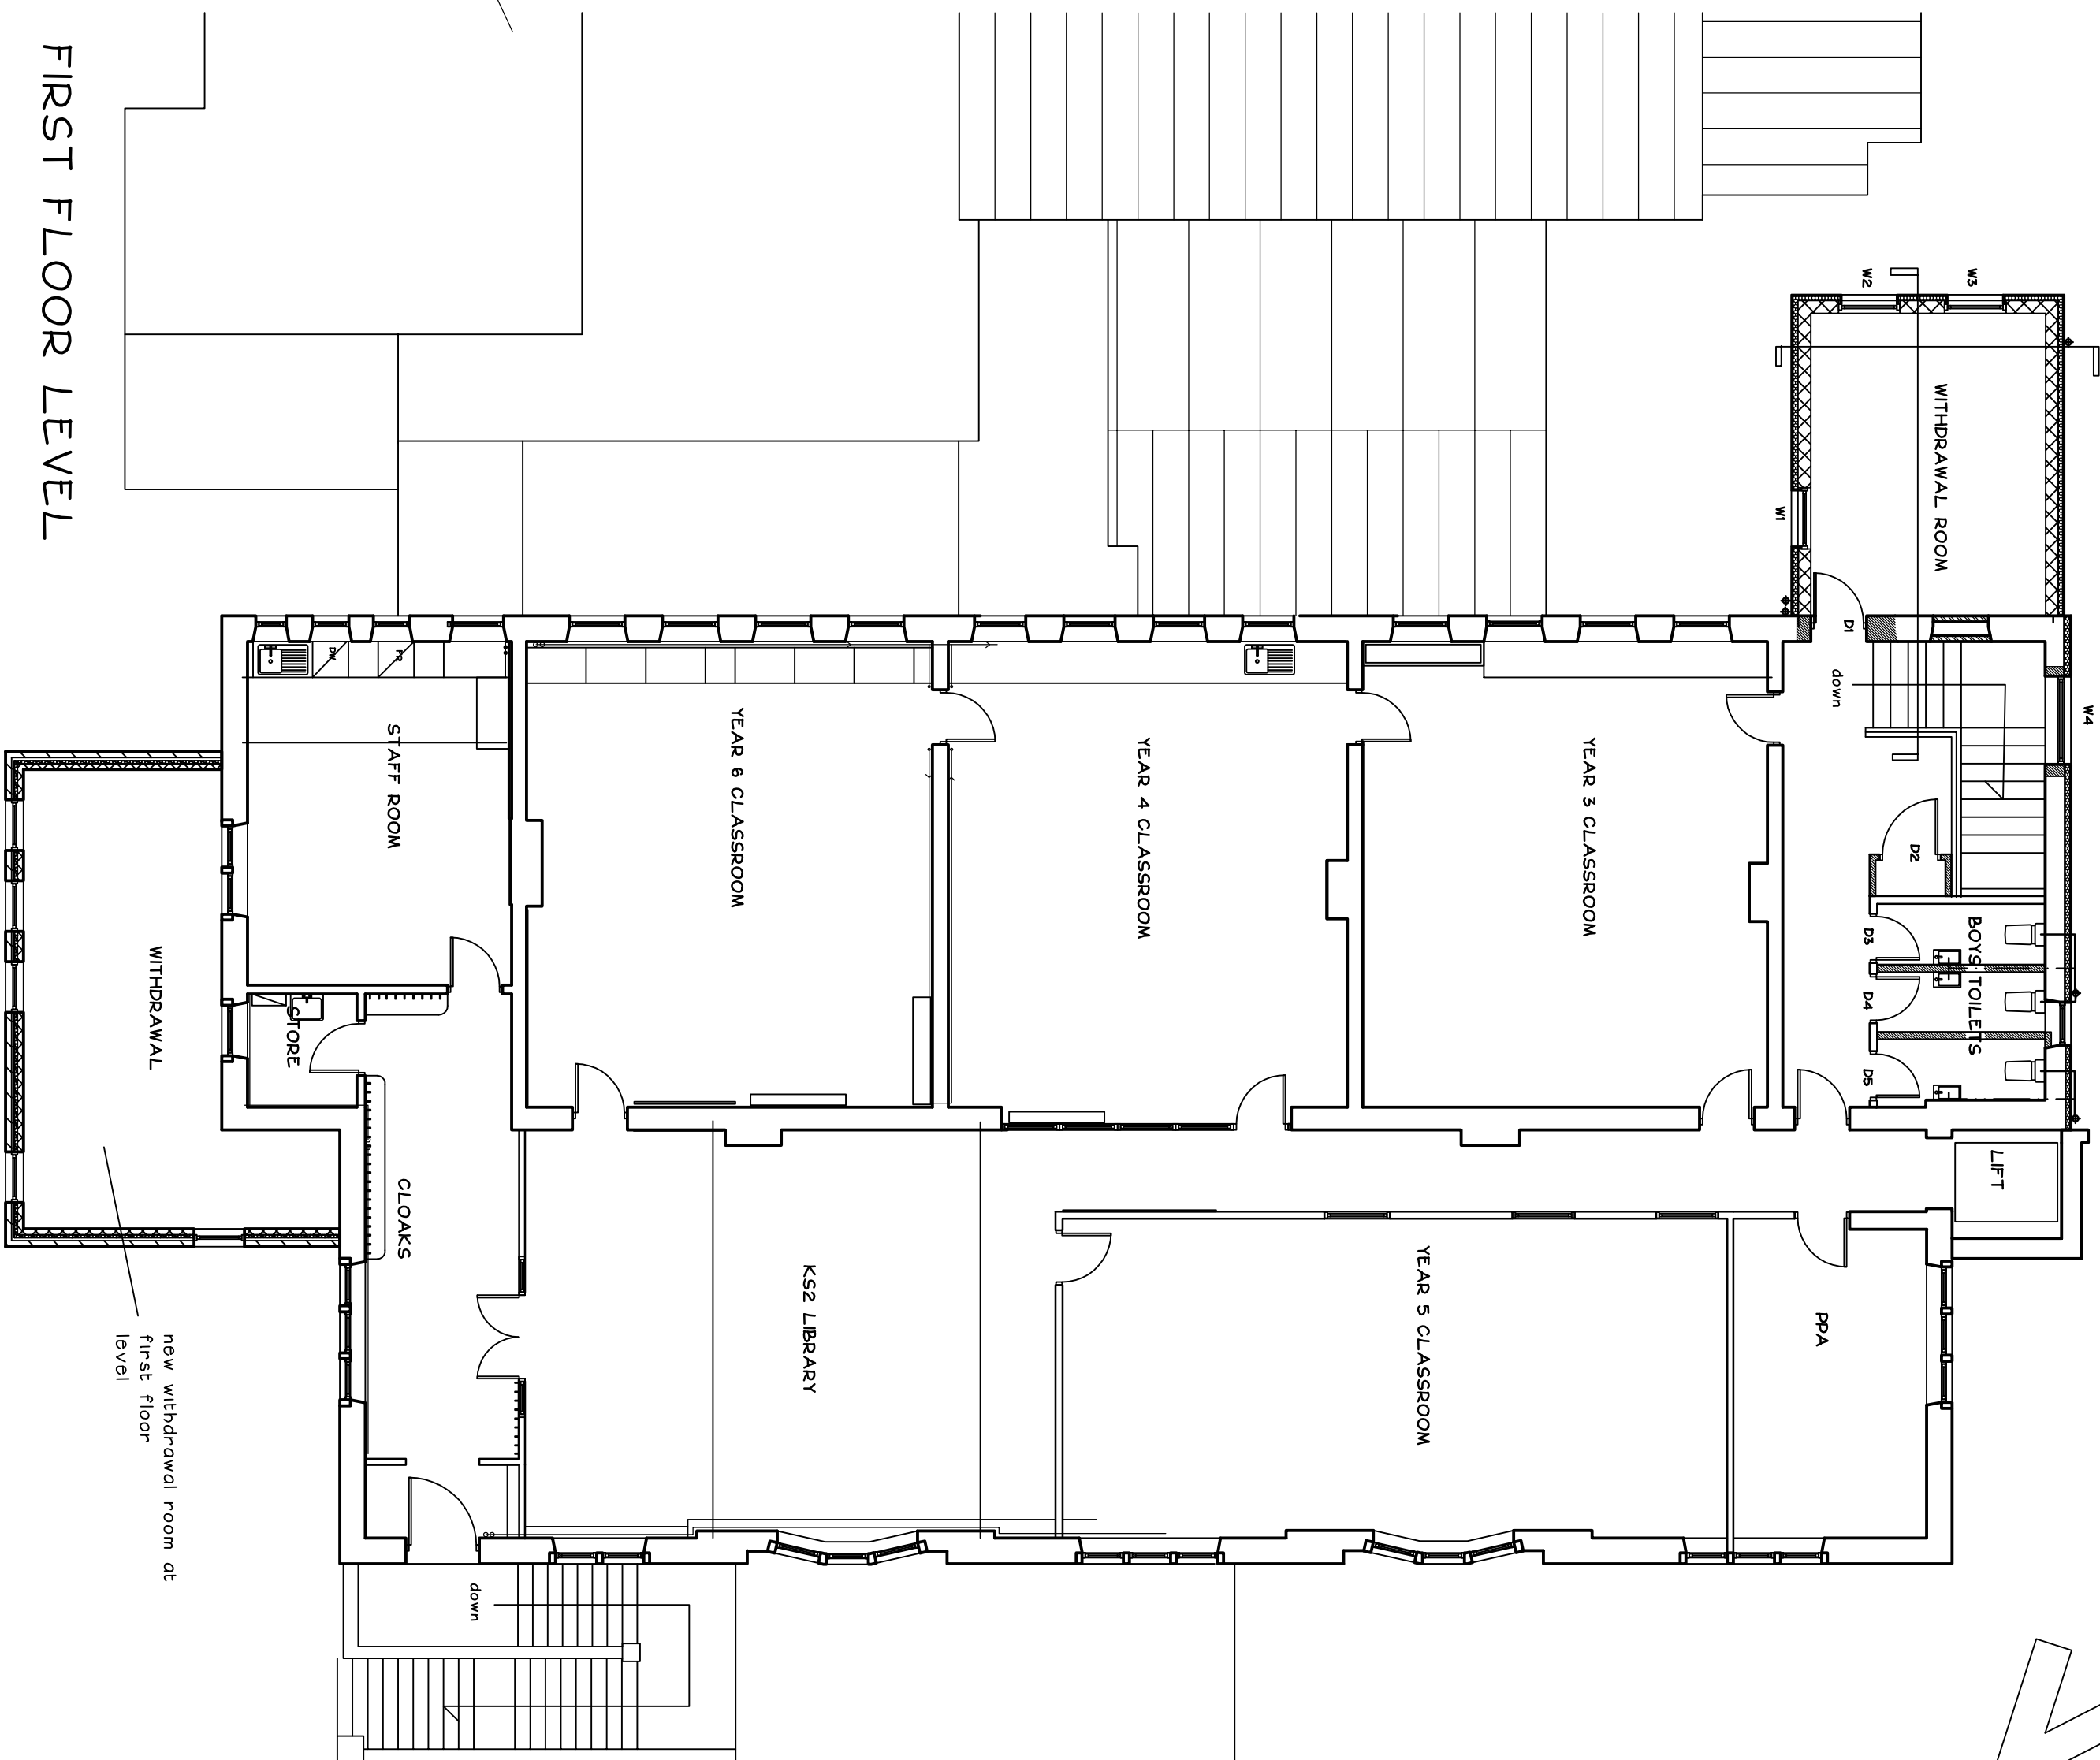

FIRST FLOOR LEVEL

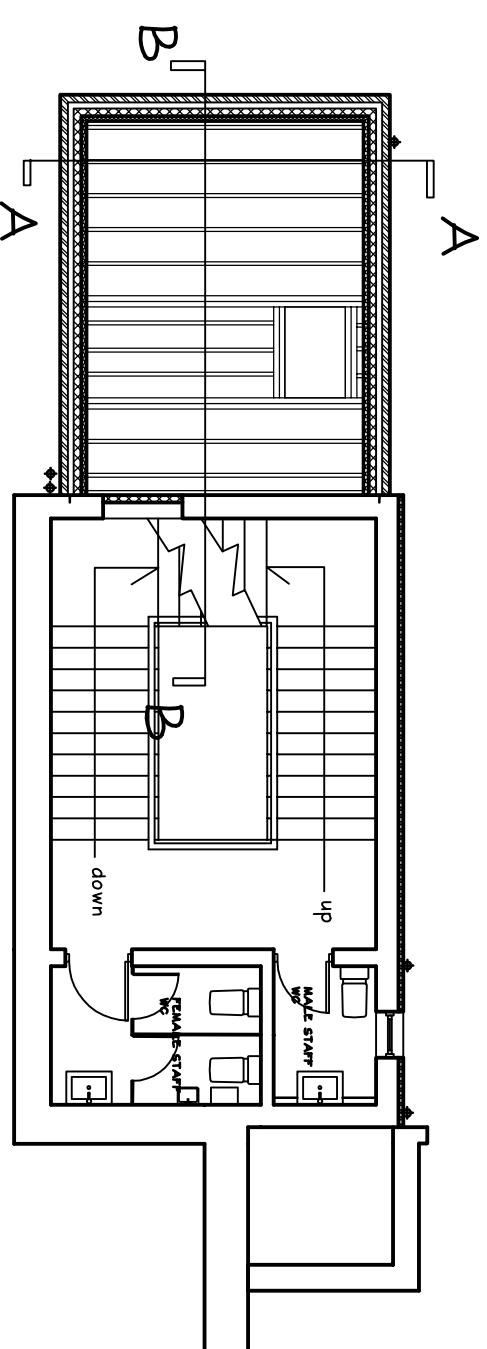

MEZZANINE FLOOR LEVEL 1

AMENDMENTS

A - dimensions added, OS Map added, drains added

11/08/16

0 2m 4m 8m

Scale 1:100

This drawing is the copyright of the architect and may not be reproduced without written consent. Do not scale this drawing. All relevant dimensions to be checked on site.

Contract:

ST MICHAEL & ST JOHN
PRIMARY SCHOOL
LOWERGATE
CLITHEROE
BB7 1AQ
ENTRANCE EXTENSION

Title:
PROPOSED PLANS

BENNETT & BROWN LTD
Architects & Surveyors
B&B

236 Manchester Road 4th Fl
Barnoldswick BB7 1AQ
Tel: 01282 436600 Fax: 01282 436200
e-mail: mike@bennettbrown.co.uk

Date: 05/08/16 Scale: 1:100 A1

Drawing No. N/2188/04A