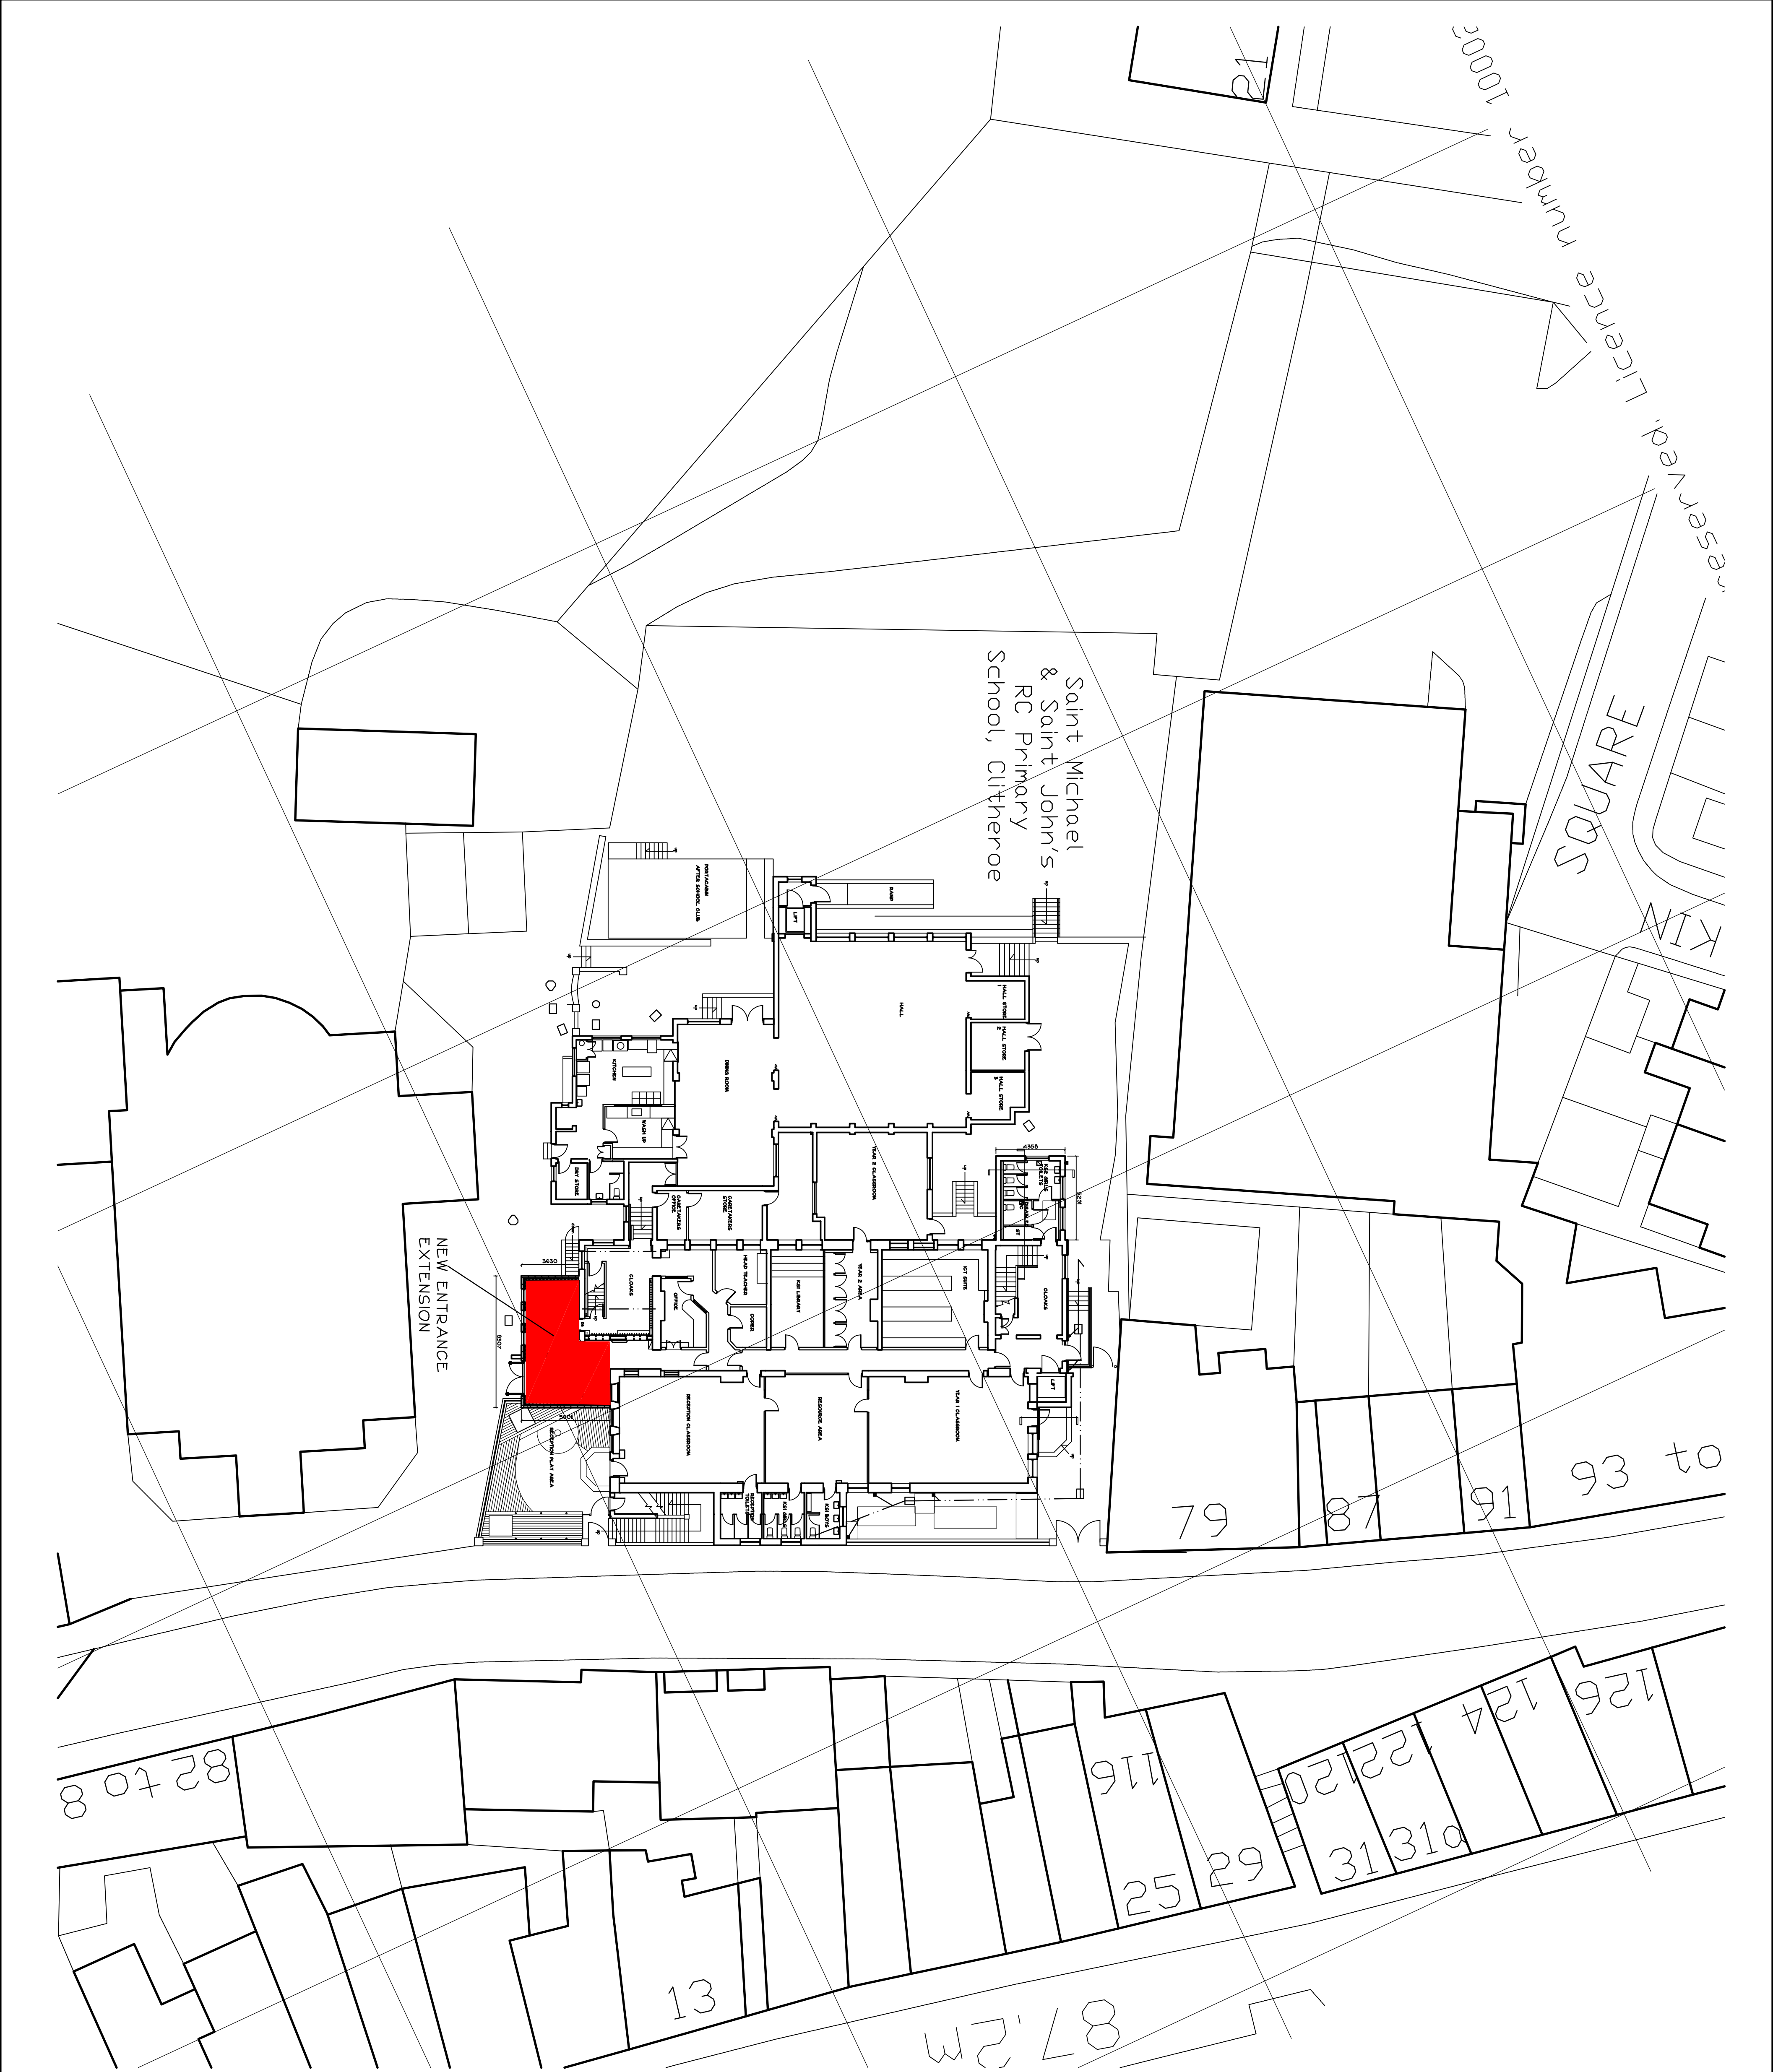
 


This drawing is the copyright of the architect and may not be reproduced without written consent. Do not scale this drawing. All relevant dimensions to be checked on site.

Contract:
ST MICHAEL & ST JOHN
PRIMARY SCHOOL
LOWERGATE
CLITHEROE
BB7 1AG
ENTRANCE EXTENSION

Title:
SITE PLAN

BENNETT & BROWN LTD 
Architects & Surveyors
236 Manchester Road
Burnley, Lancs. BB11 4HG
Tel. 01282 436600. Fax. 01282 436200
e-mail. mike@bennettandbrown.co.uk

Date. 11/08/16 Scale. 1:200 © A1

Drawing No. N/2188/06